


- KEY**
- Existing highway layout where it is proposed to be altered
  - Classified Road
  - Highway to be stopped up
  - Highway to be improved
  - New Highway
  - Private means of access to be stopped up
  - New means of access
  - Public Right of Way (PRoW)
  - Parish Boundary
  - Highway to be Stopped up
  - New Highway
  - Private Means of Access to be Stopped up
  - New Private Means of Access

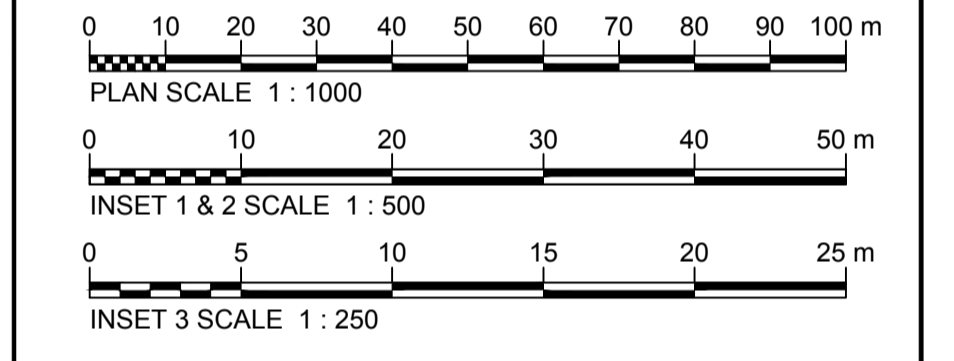

The Common Seal for EAST SUSSEX COUNTY COUNCIL was hereunto affixed in the presence of

Attesting Officer

On the \_\_\_\_\_ Day of \_\_\_\_\_ 2023

Drawing No. B23738SB-SRO-001 Revision P01



Project

**EAST SUSSEX COUNTY COUNCIL (EXCEAT BRIDGE REPLACEMENT - A259 EASTBOURNE ROAD) (CLASSIFIED ROAD) (SIDE ROADS) ORDER 2023**

Drawing title

**SIDE ROADS ORDERS SITE PLAN**

Drawing No. B23738SB-SRO-001 Scale As shown @A1 Rev. P01

© Copyright 2023 Jacobs U.K. Limited. The concepts and information contained in this document are the property of Jacobs. Use or copying of this document in whole or in part without the written permission of Jacobs constitutes an infringement of copyright. Limitation: This drawing has been prepared on behalf of, and for the exclusive use of, Jacobs' Client, and is subject to, and issued in accordance with, the provisions of the contract between Jacobs and the Client. Jacobs accepts no liability or responsibility whatsoever for, or in respect of, any use of, or reliance upon, this drawing by any third party.