


REPLACEMENT PRIMARY SCHOOL IN RYE
 INCEPTION STUDY FOR 11 CLASSROOM PRIMARY SCHOOL
 SITE- FORMER LOWER SCHOOL SITE


Drawing No SK01 1:1000 October 2004

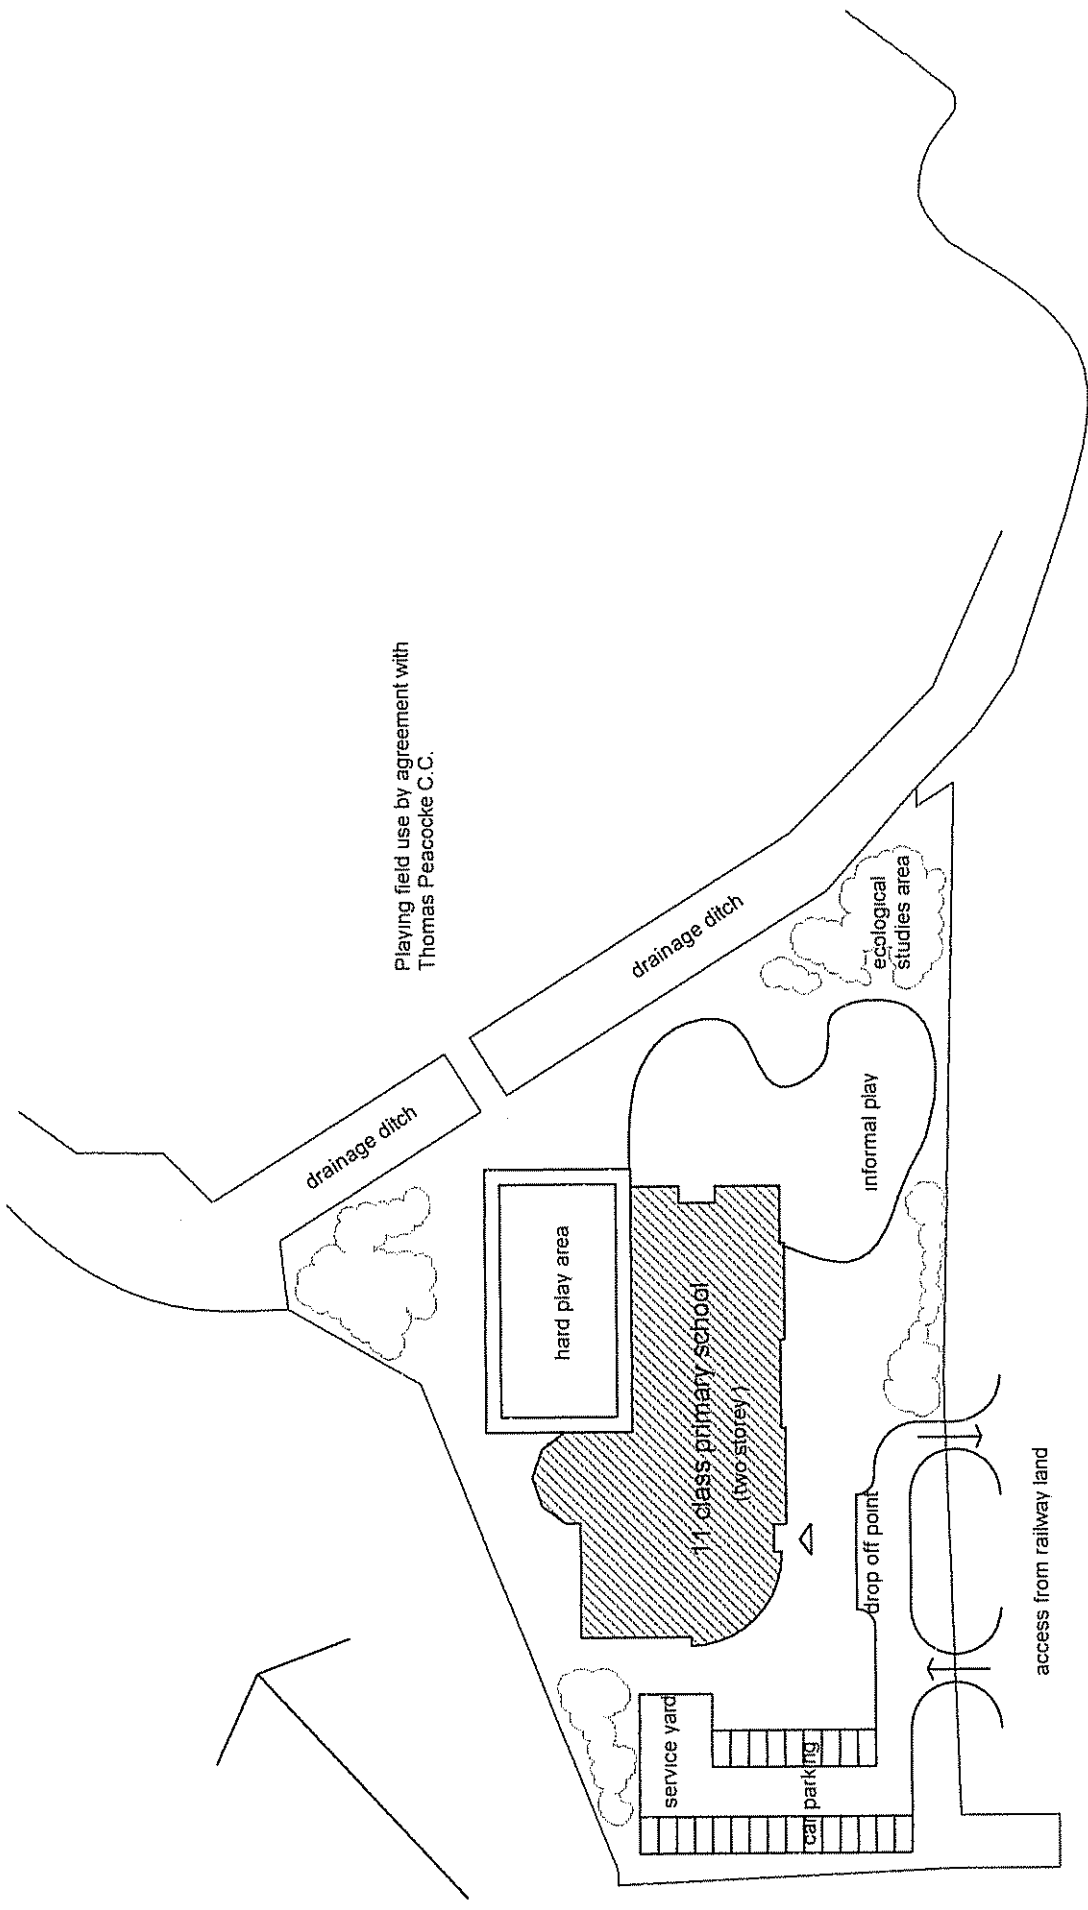

Playing field use by agreement with Thomas Peacocke C.C.

REPLACEMENT PRIMARY SCHOOL IN RYE
 INCEPTION STUDY FOR 11 CLASSROOM PRIMARY SCHOOL
 SITE- FORMER LOWER SCHOOL SITE

Drawing No SK02 1:1000 October 2004

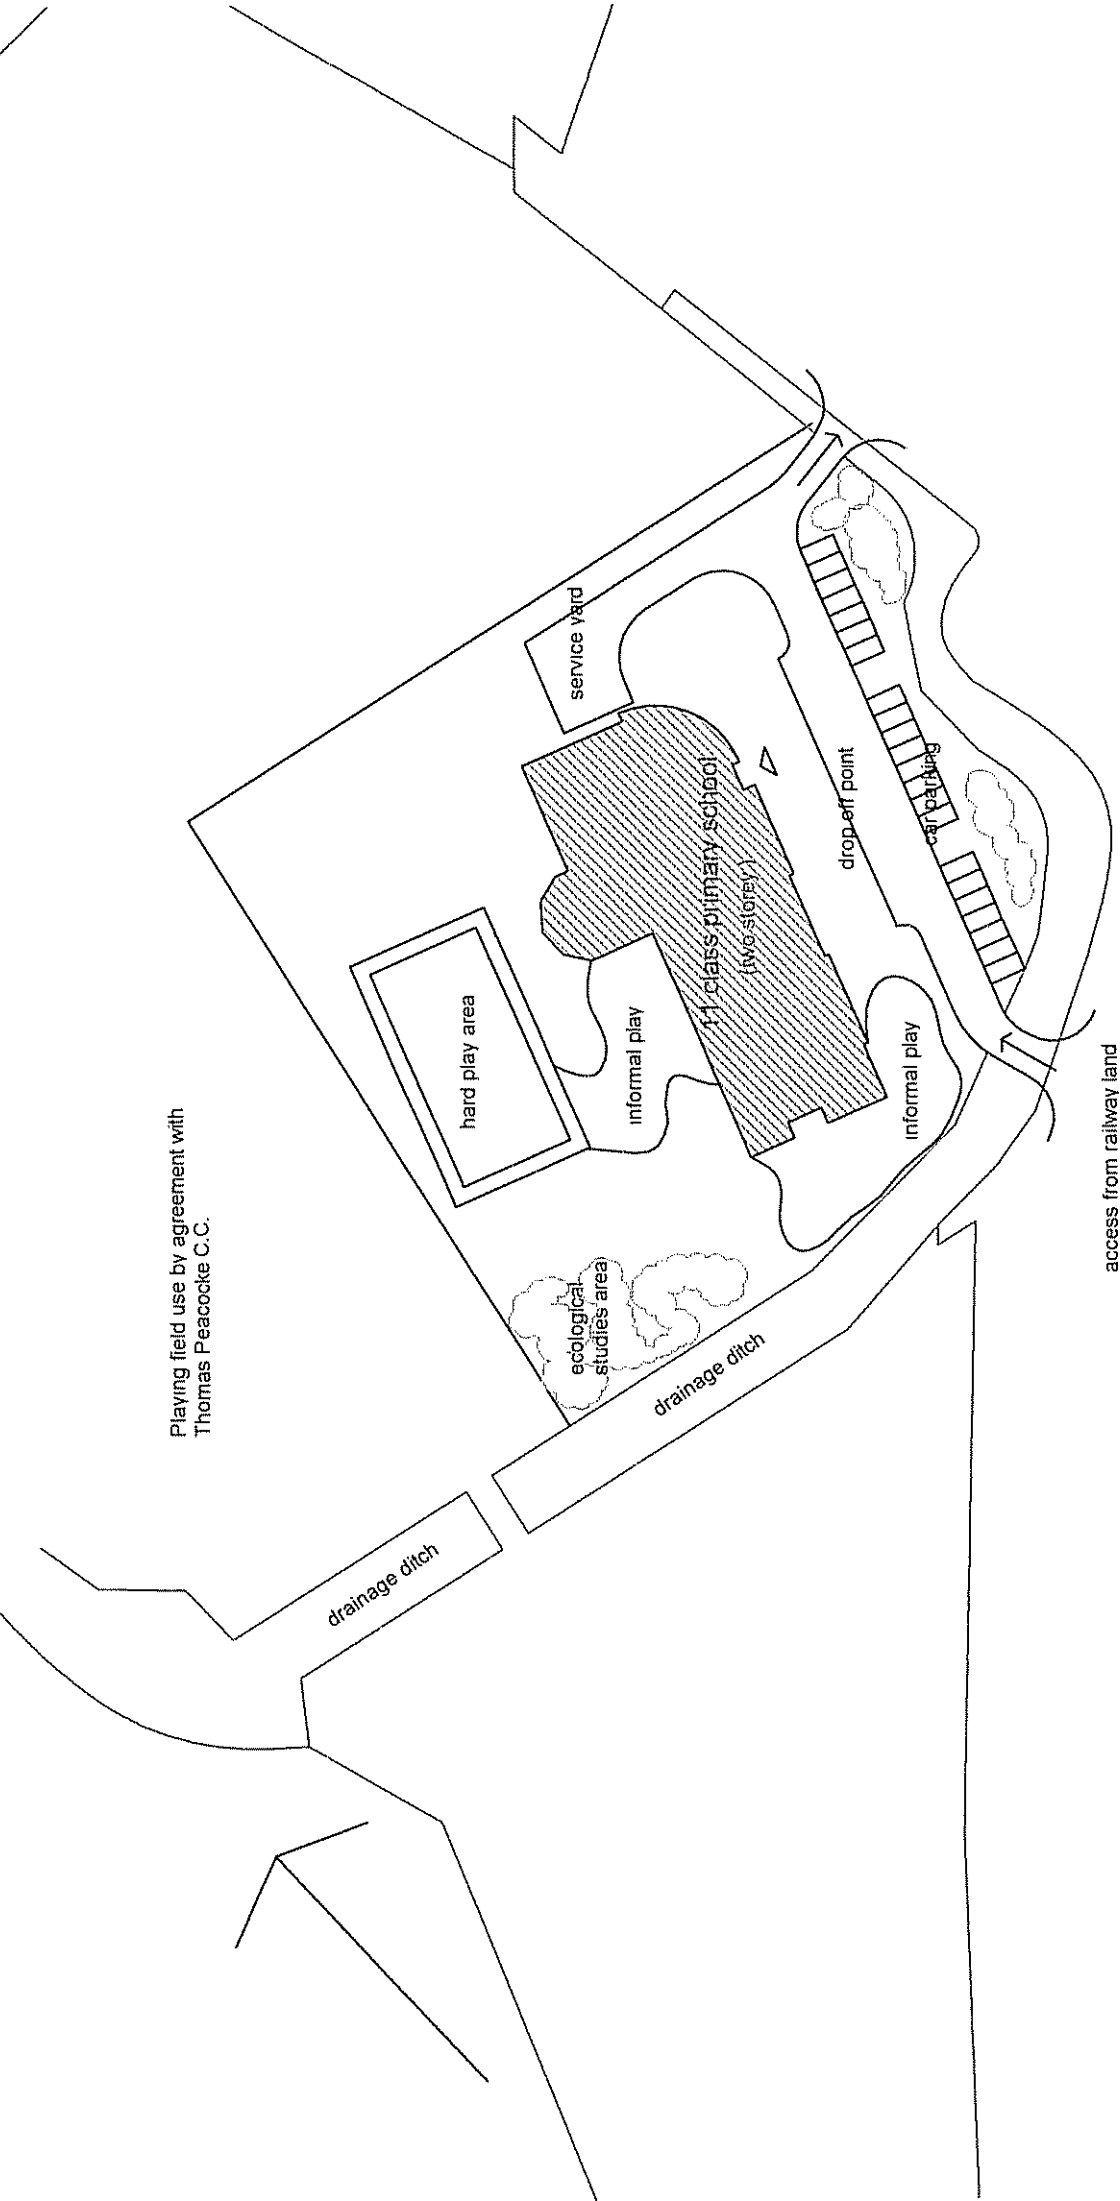

Playing field use by agreement with Thomas Peacocke C.C.

drainage ditch

hard play area

informal play

ecological studies area

drainage ditch

11 class primary school (two storey)

service yard

drop-off point


car parking

informal play

access from railway land

REPLACEMENT PRIMARY SCHOOL IN RYE
 INCEPTION STUDY FOR 11 CLASSROOM PRIMARY SCHOOL
 SITE- THOMAS PEACOCKE PLAYING FIELD

Drawing No SK03 1:1000 October 2004

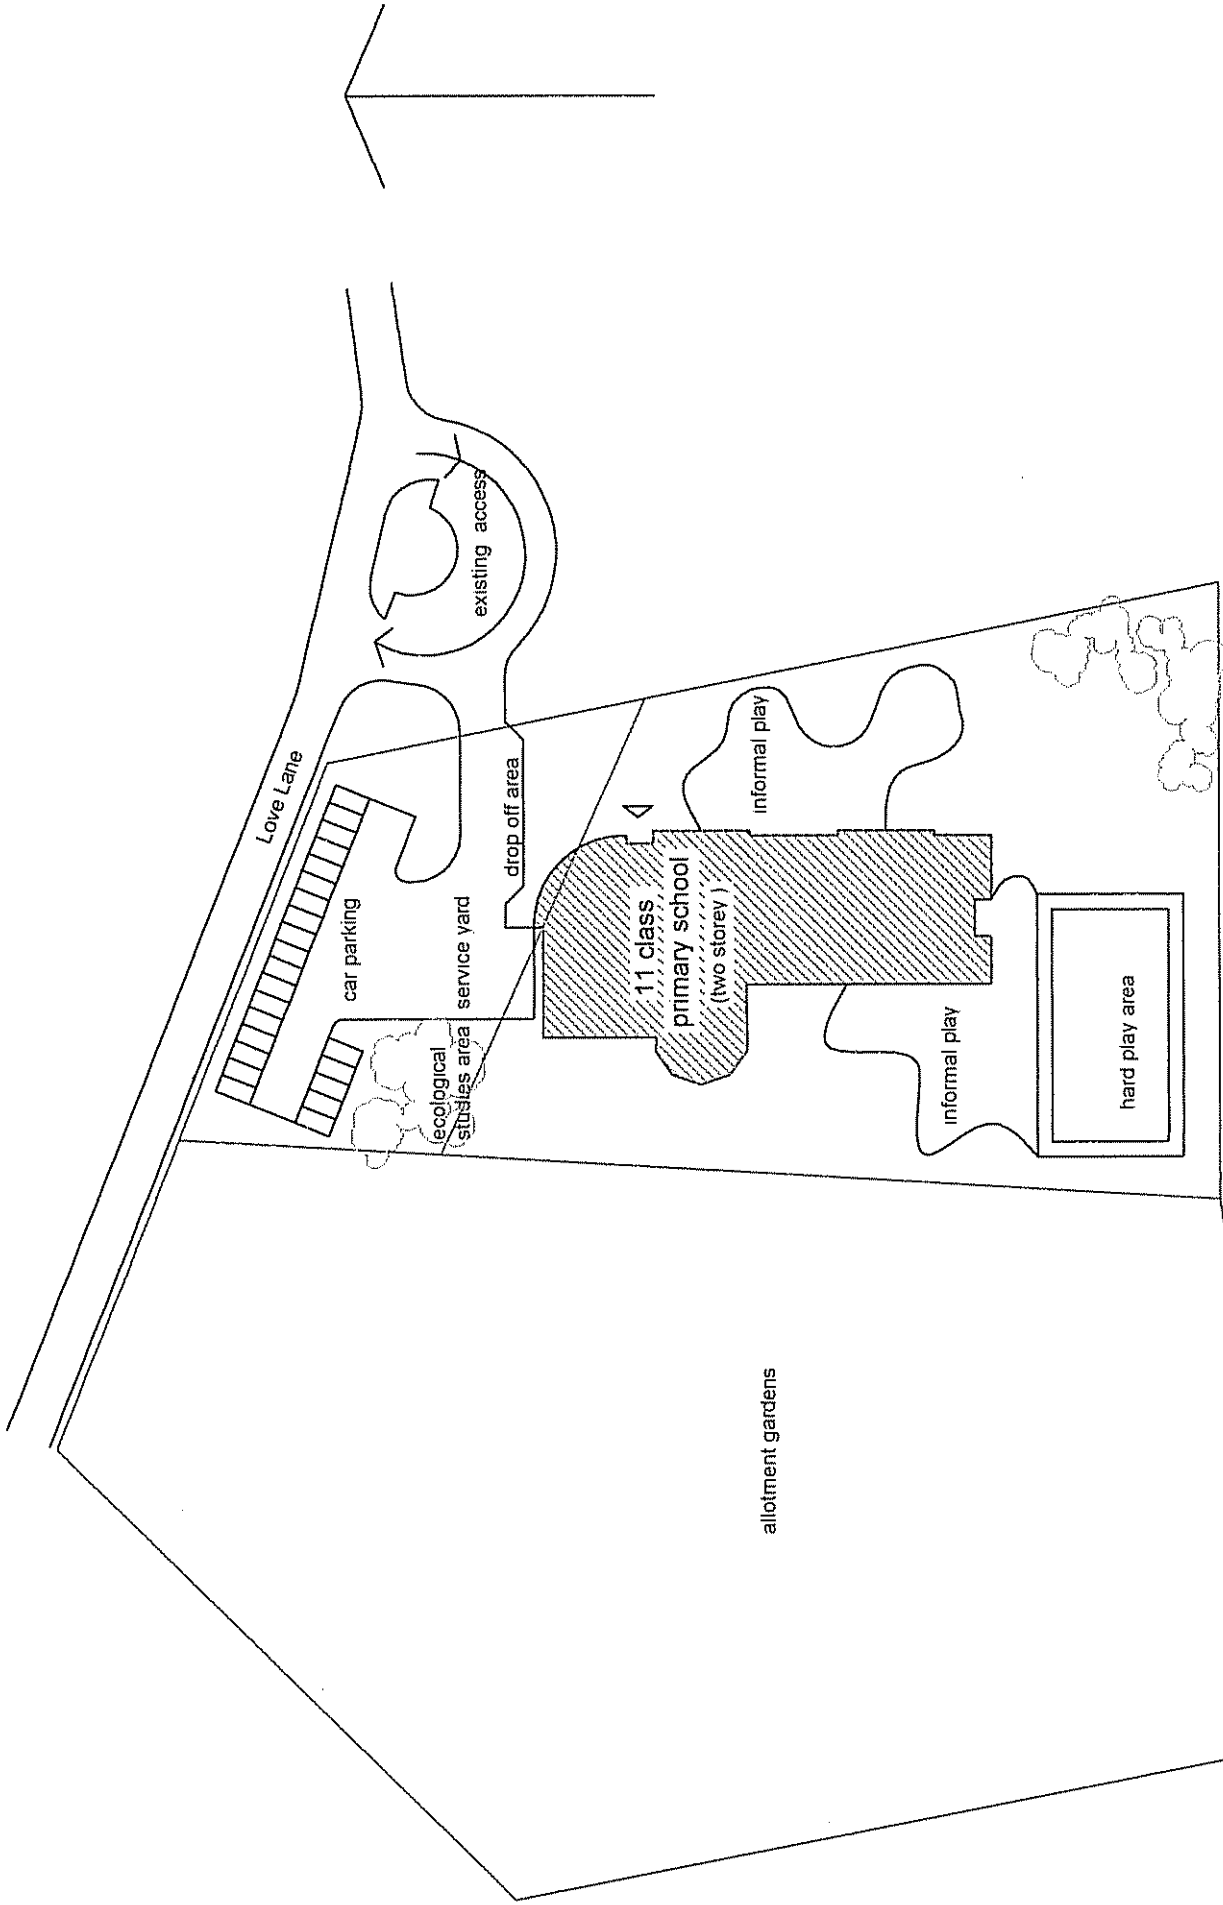


REPLACEMENT PRIMARY SCHOOL IN RYE
 INCEPTION STUDY FOR 11 CLASSROOM PRIMARY SCHOOL
 SITE- LAND ADJACENT TO ALLOTMENT GARDENS
 INCORPORATING PART OF ALLOTMENT

Playing field use by agreement with
 Thomas Peacocke C.C.

NOTES

- 1 School footprint based on Titchhurst Primary School.
- 2 Insufficient space on site to accommodate playing fields.

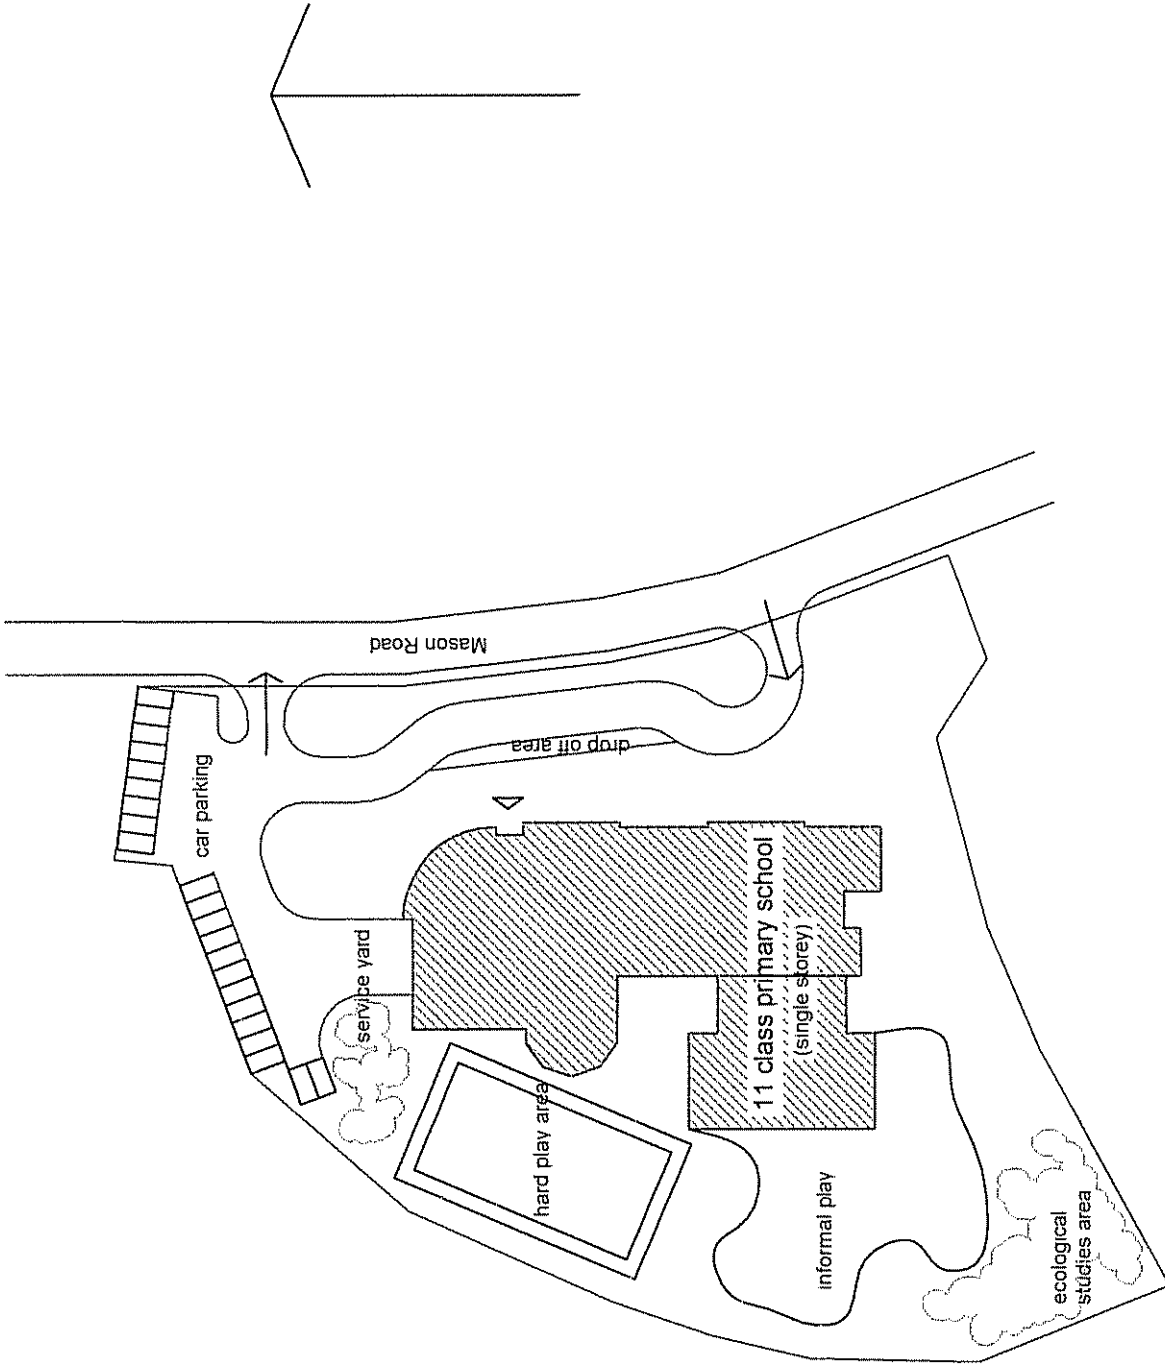

REPLACEMENT PRIMARY SCHOOL IN RYE
INCEPTION STUDY FOR 11 CLASSROOM PRIMARY SCHOOL
SITE- TILLING GREEN INFANTS SCHOOL