


Site 1
Barley Lane

Return to Index

SCALE	1 : 1500
DATE	27/02/2016
DRAWING No.	HS1516 041
DRAWN BY	
<small>© Crown copyright. All rights reserved East Sussex County Council Licence No. 100019601 2015</small>	

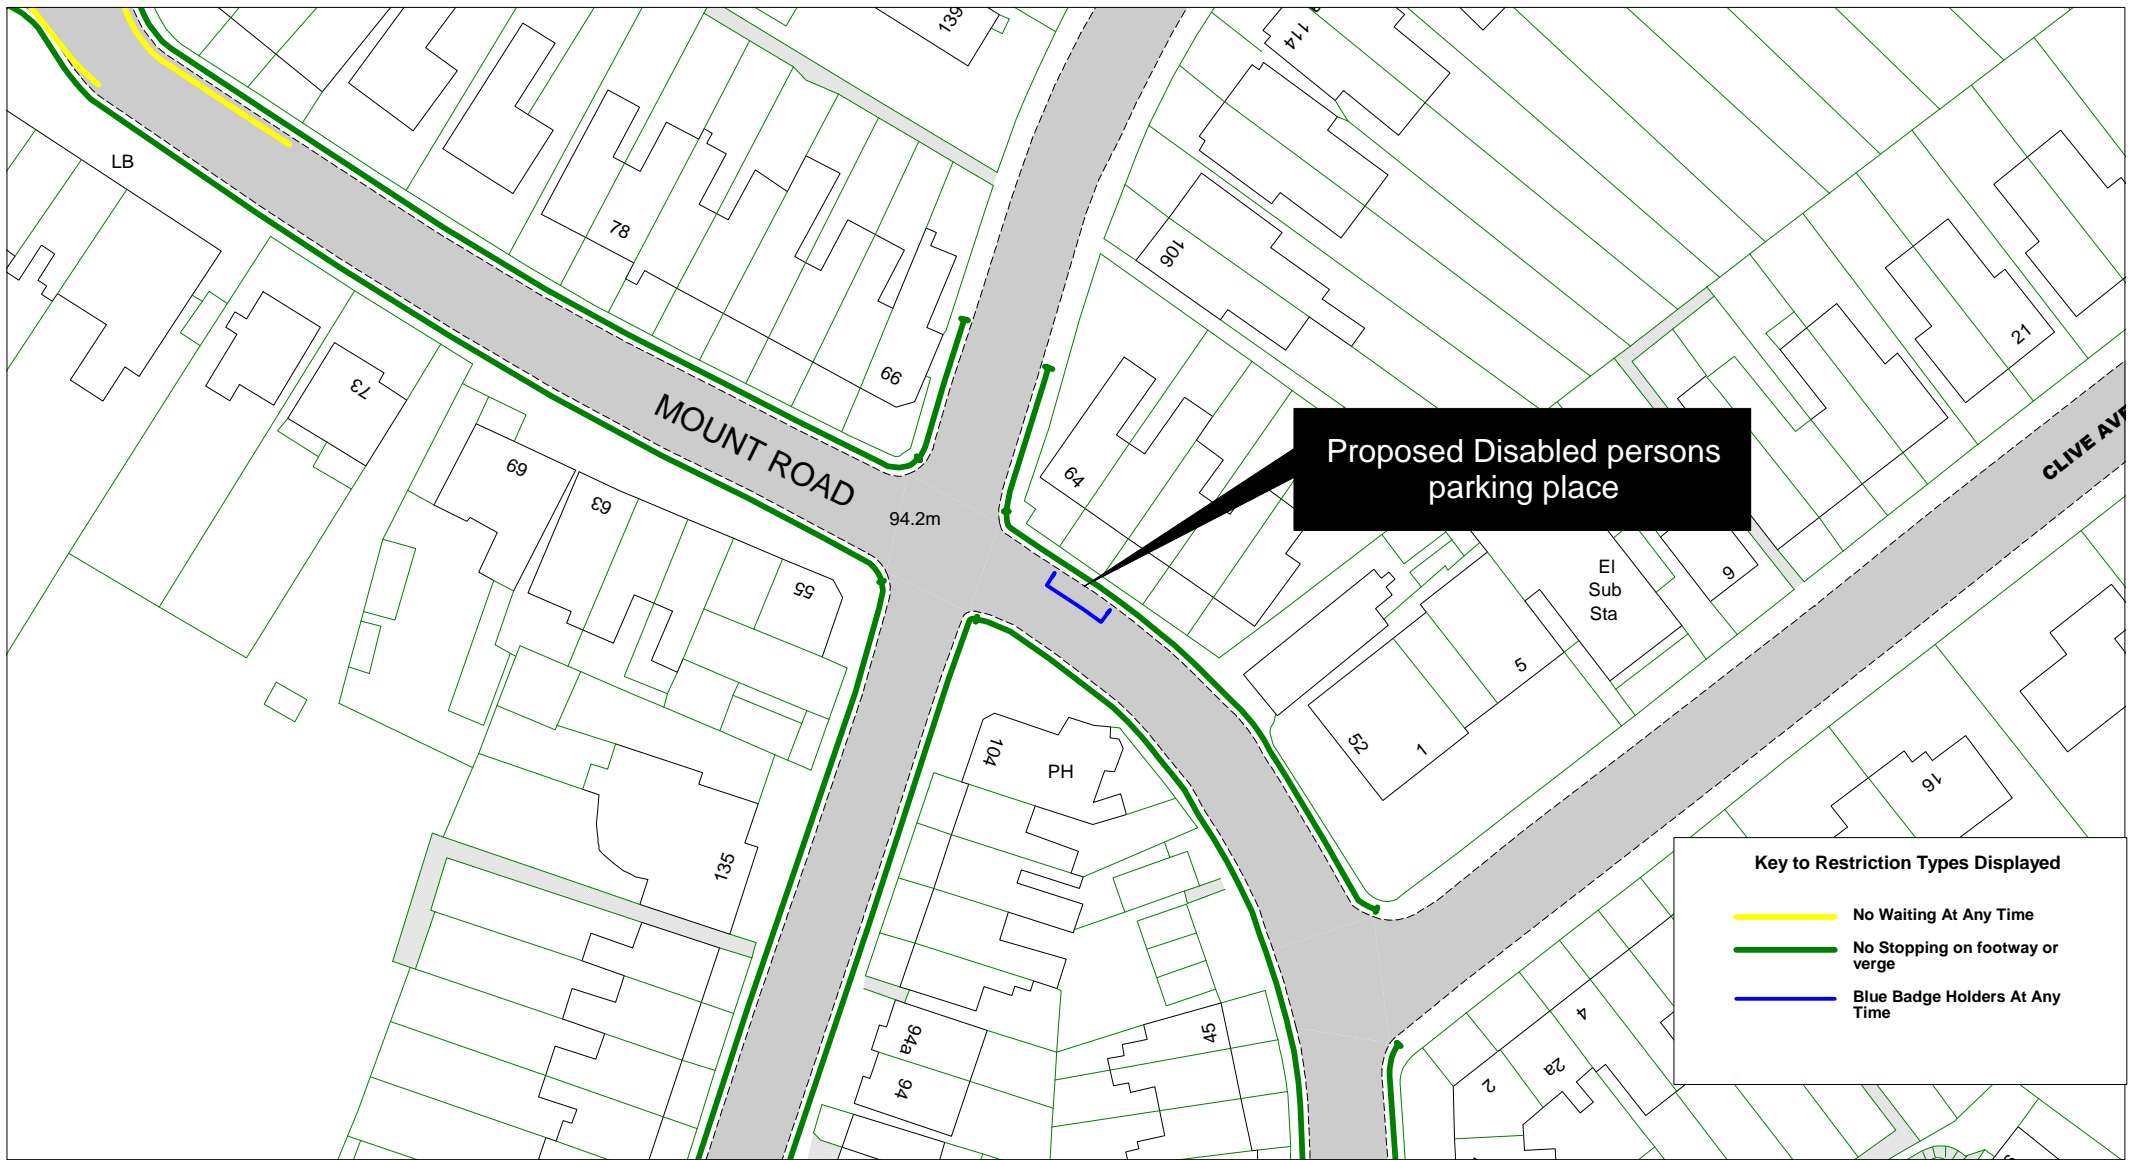

Proposed Disabled persons parking place

Key to Restriction Types Displayed


- No Waiting At Any Time
- No Stopping on footway or verge
- Blue Badge Holders At Any Time

East Sussex
County Council

Site 2
Mount Road

Return to Index


SCALE	1 : 750
DATE	26/02/2016
DRAWING No.	HS1516 070
DRAWN BY	
© Crown copyright. All rights reserved East Sussex County Council Licence No. 100019601 2016	

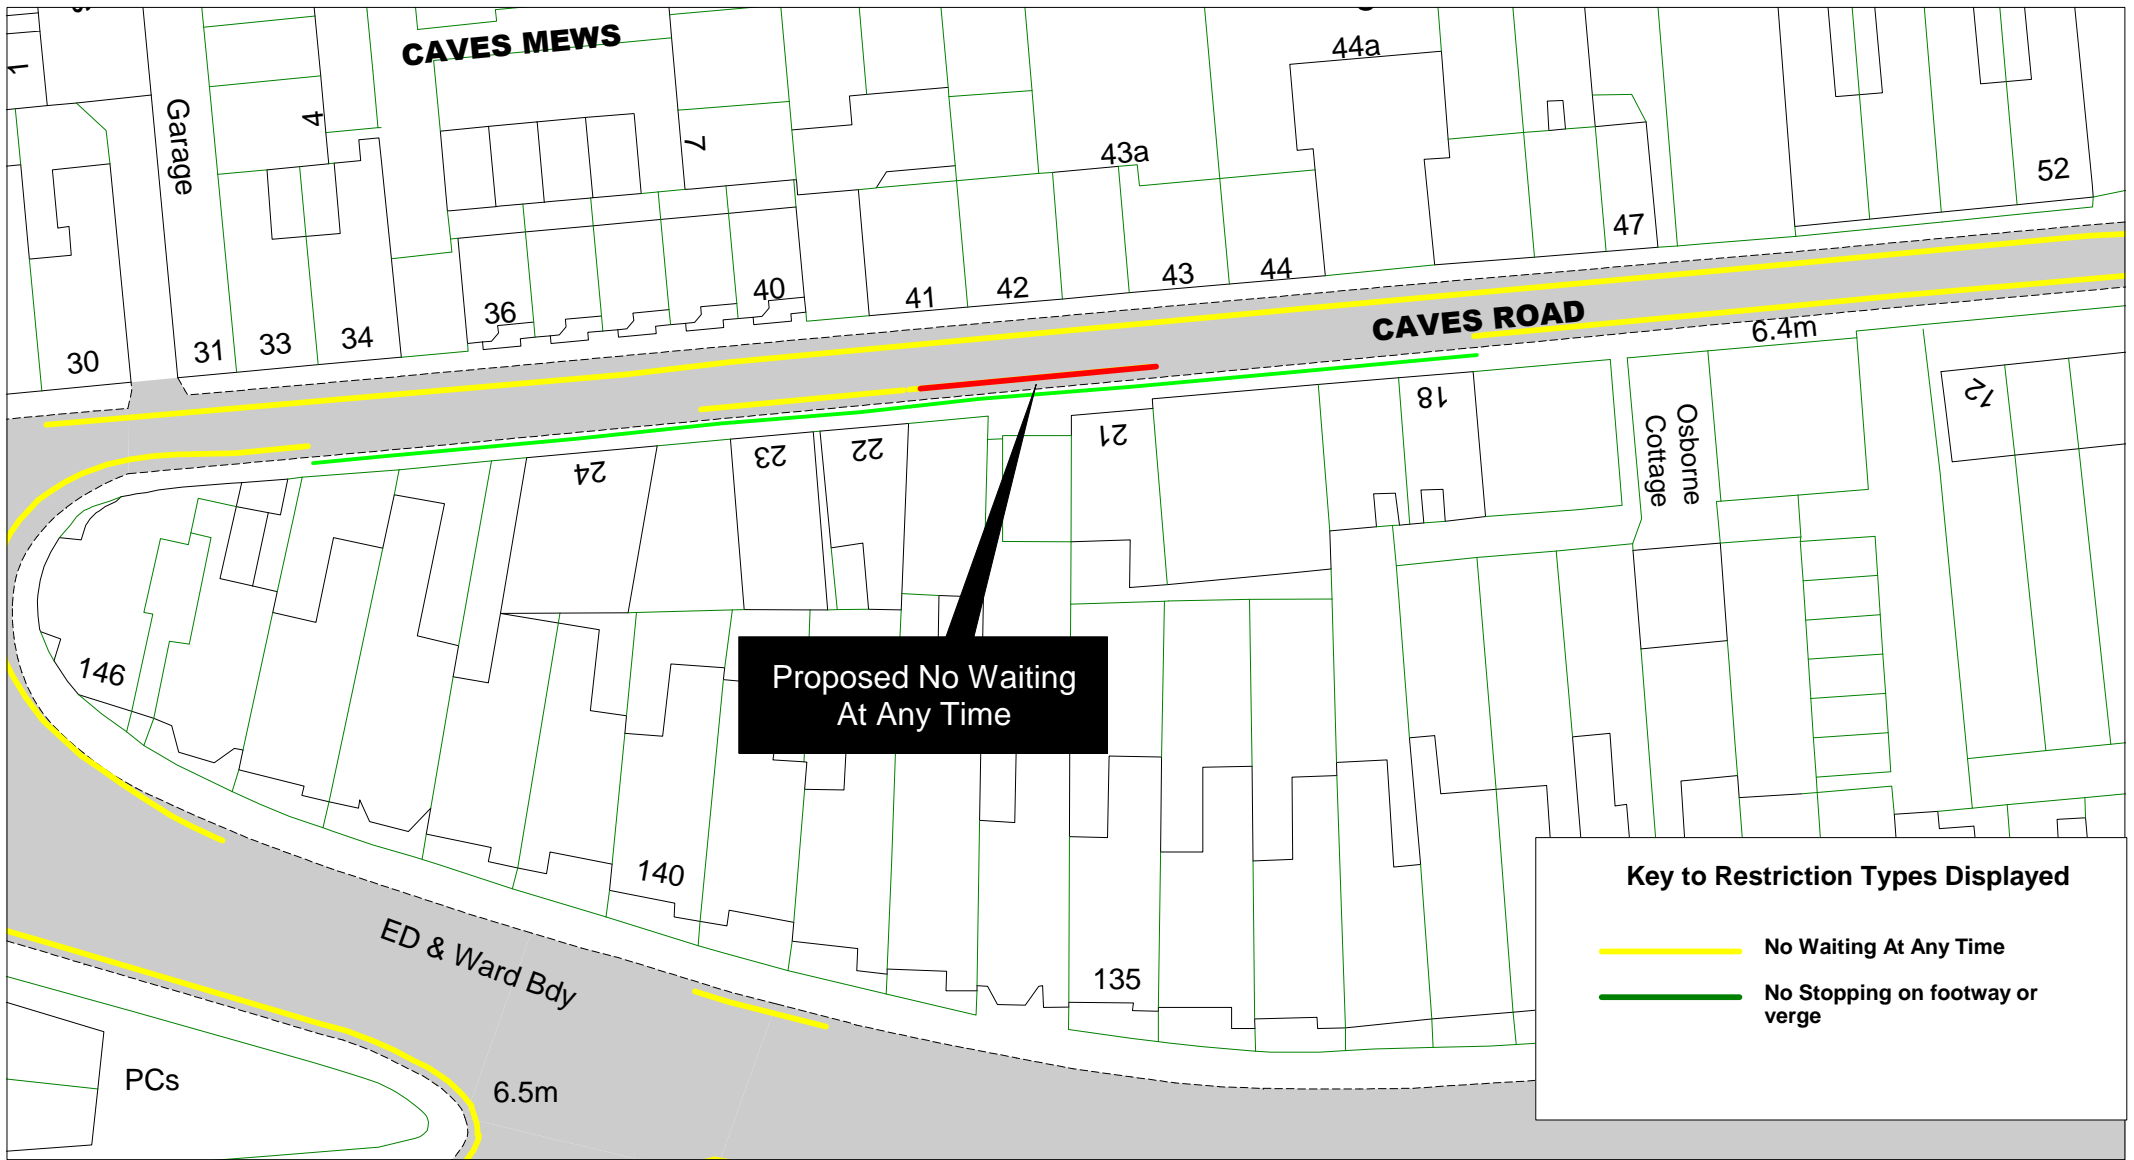

**Proposed No Waiting
At Any Time**

Key to Restriction Types Displayed


- No Waiting At Any Time**
- No Stopping on footway or verge**

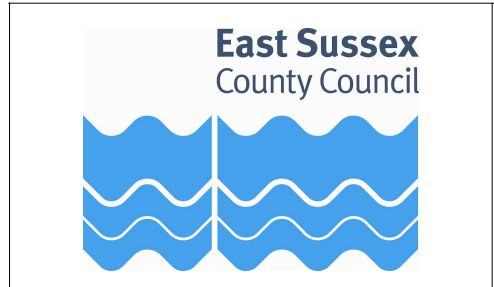

Site 3
Caves Road

[Return to Index](#)


SCALE	1 : 500
DATE	27/02/2016
DRAWING No.	HS1516 058
DRAWN BY	
© Crown copyright. All rights reserved East Sussex County Council Licence No. 100019601 2015	

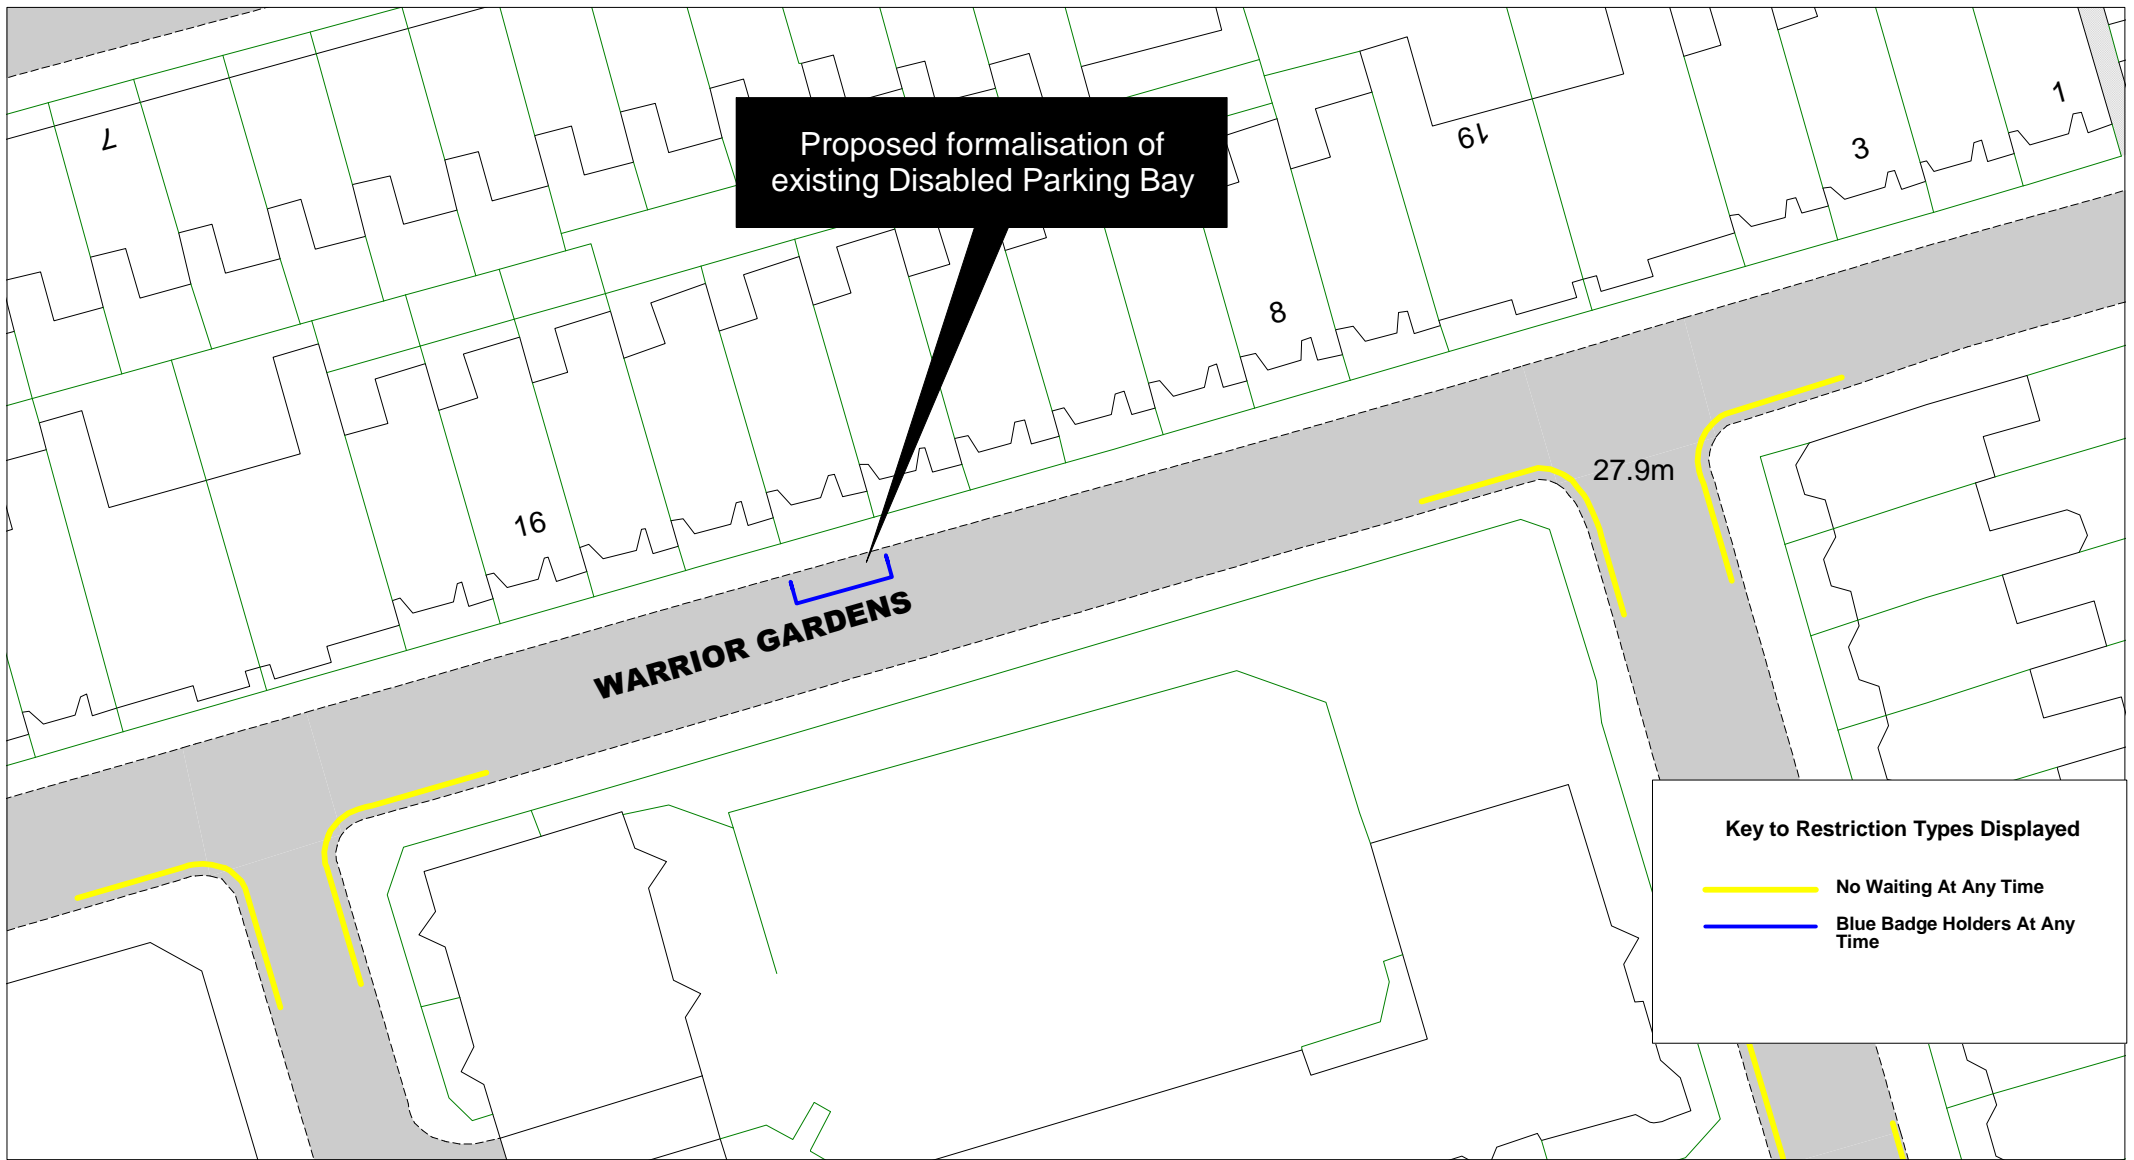


Proposed formalisation of existing Disabled Parking Bay

Key to Restriction Types Displayed

- No Waiting At Any Time
- Blue Badge Holders At Any Time

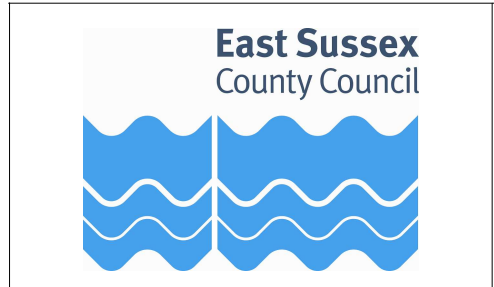



Site 4
Warrior Gardens




[Return to Index](#)

SCALE	1 : 500
DATE	27/02/2016
DRAWING No.	HS1516 046
DRAWN BY	
© Crown copyright. All rights reserved East Sussex County Council Licence No. 100019601 2015	

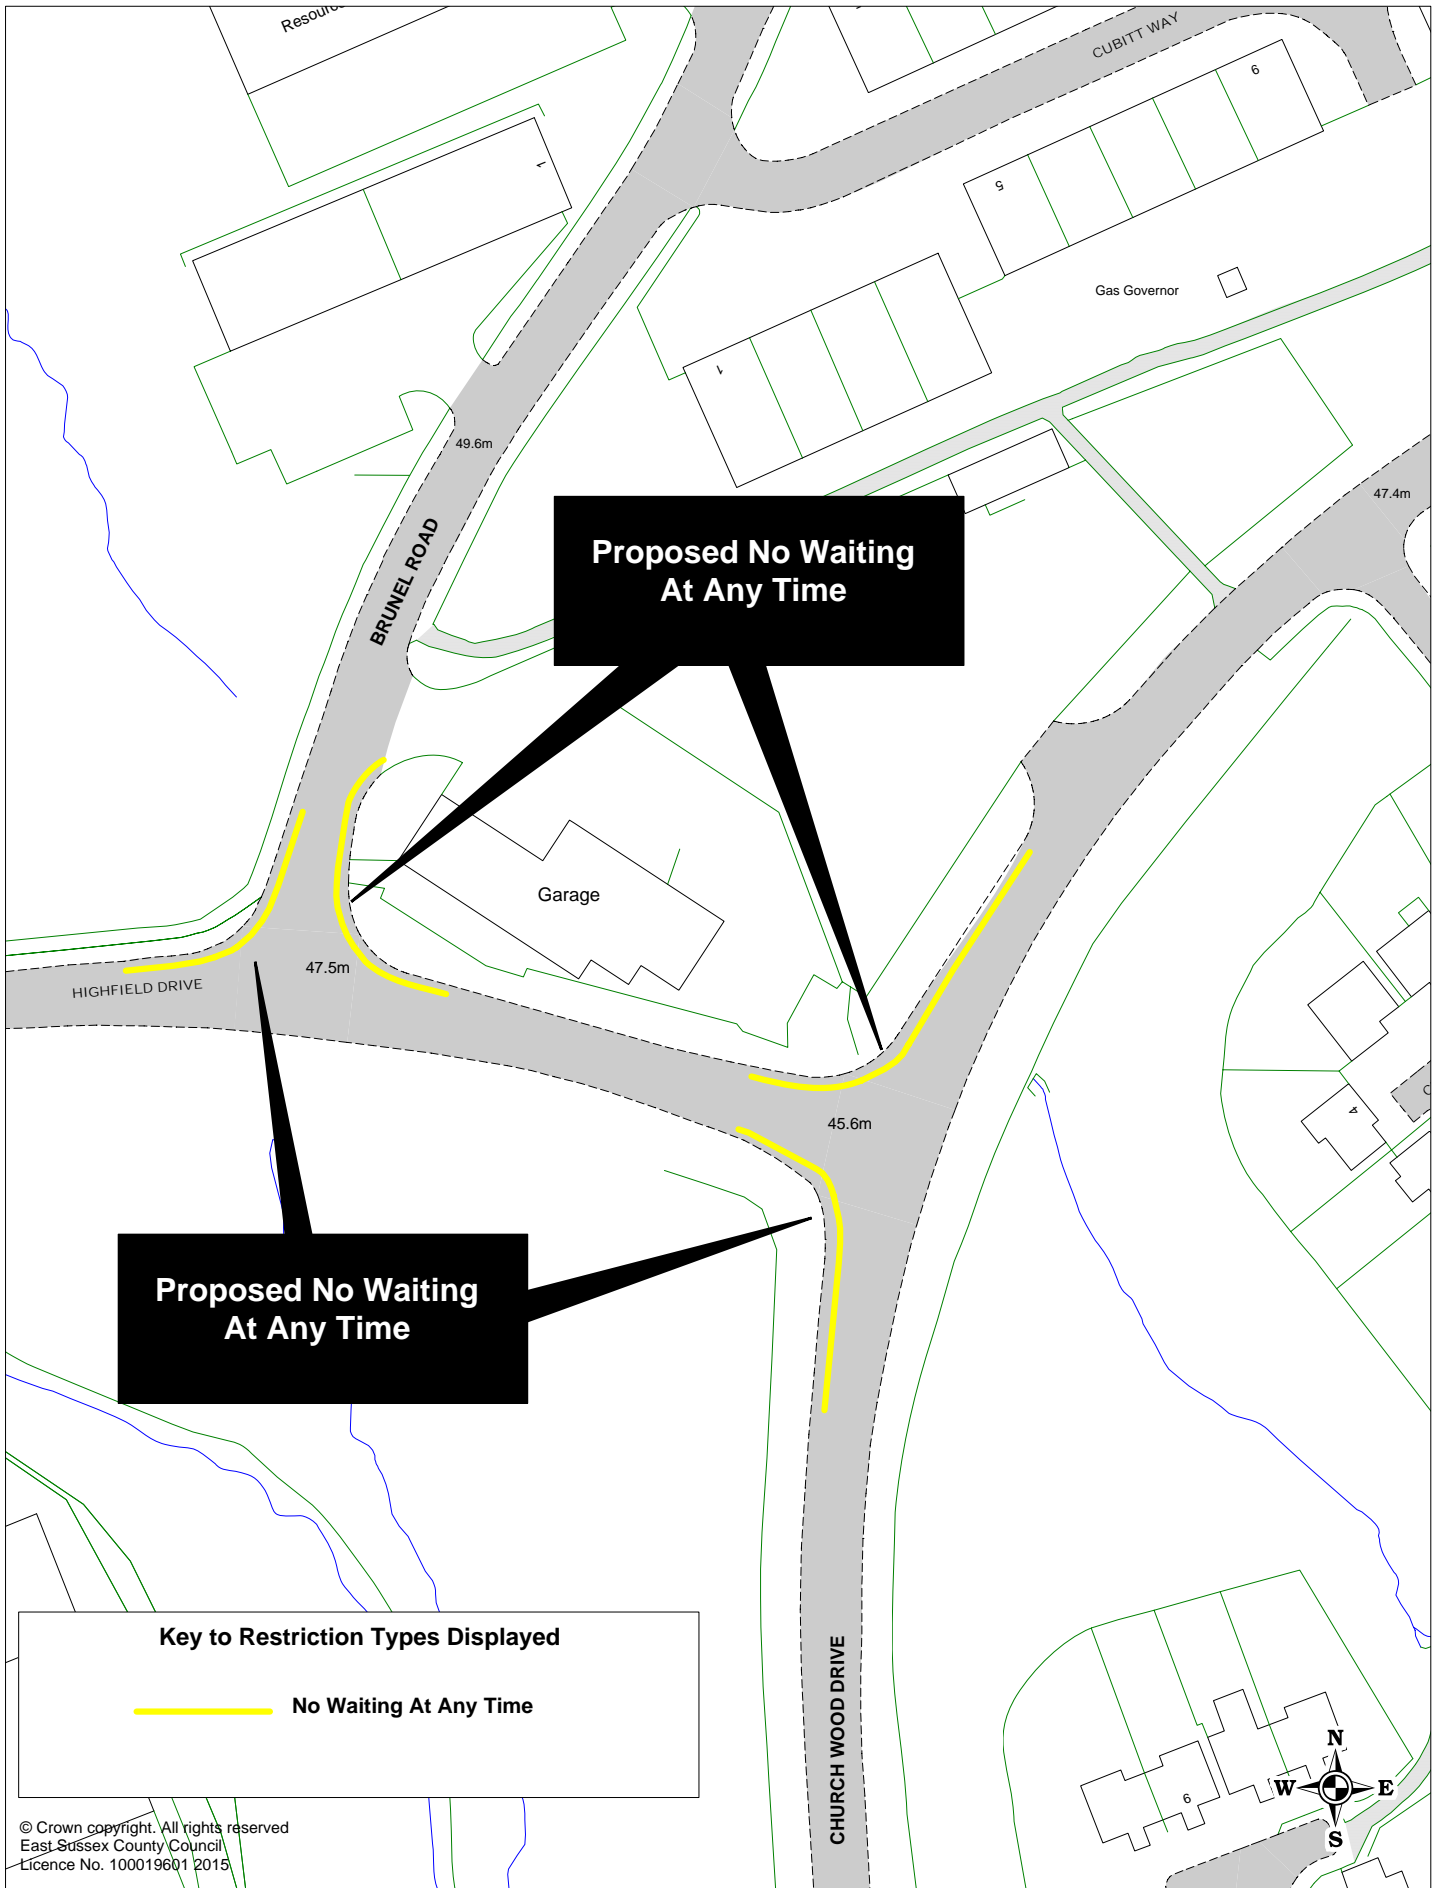



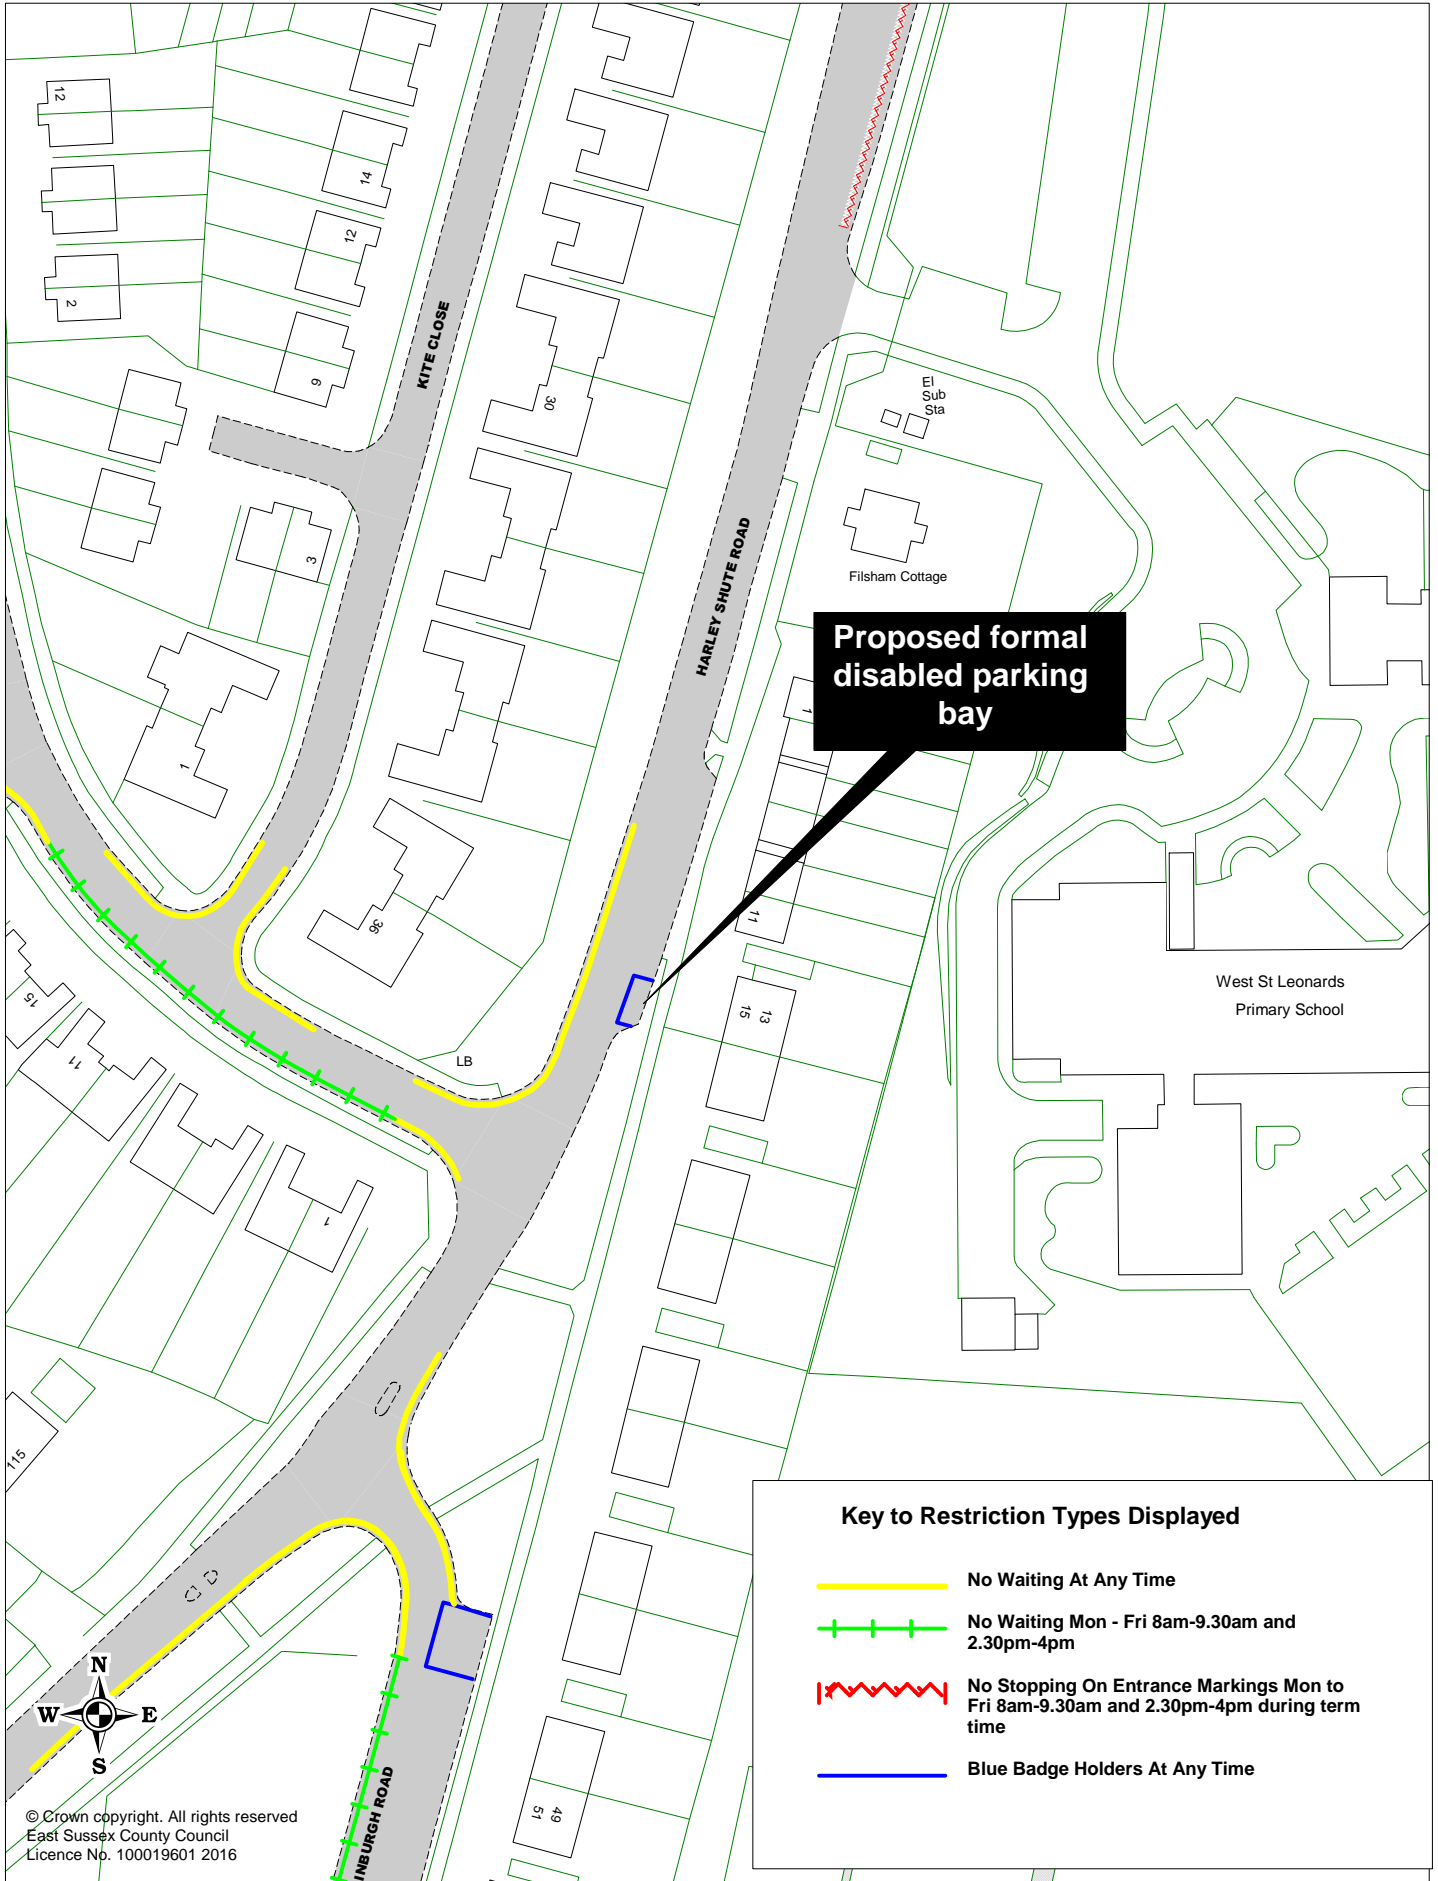

	Return to Index Site 5 Church Wood Drive, Highfield Drive & Brunel Road	SCALE	1 : 1000
		DATE	27/02/2016
		DRAWING No.	HS1516 011
		DRAWN BY	





Proposed formal disabled parking bay

Key to Restriction Types Displayed

-  No Waiting At Any Time
-  No Waiting Mon - Fri 8am-9.30am and 2.30pm-4pm
-  No Stopping On Entrance Markings Mon to Fri 8am-9.30am and 2.30pm-4pm during term time
-  Blue Badge Holders At Any Time

© Crown copyright. All rights reserved
 East Sussex County Council
 Licence No. 100019601 2016

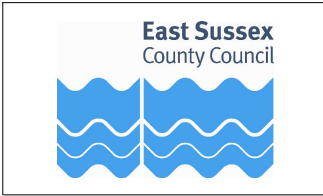


 **Site 7**
Harley Shute Road

Return to Index

SCALE	1 : 1000
DATE	02/02/2016
DRAWING No.	HS1516 001
DRAWN BY	



East Sussex
County Council

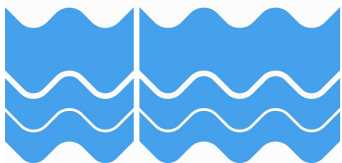


Return to
Index

Site 8 Plan 1

Stonefield Place, Milward Road, Milward Crescent

SCALE	1 : 1000
DATE	27/02/2016
DRAWING No.	HS1516 044
DRAWN BY	
© Crown copyright. All rights reserved East Sussex County Council Licence No. 100019601 2015	

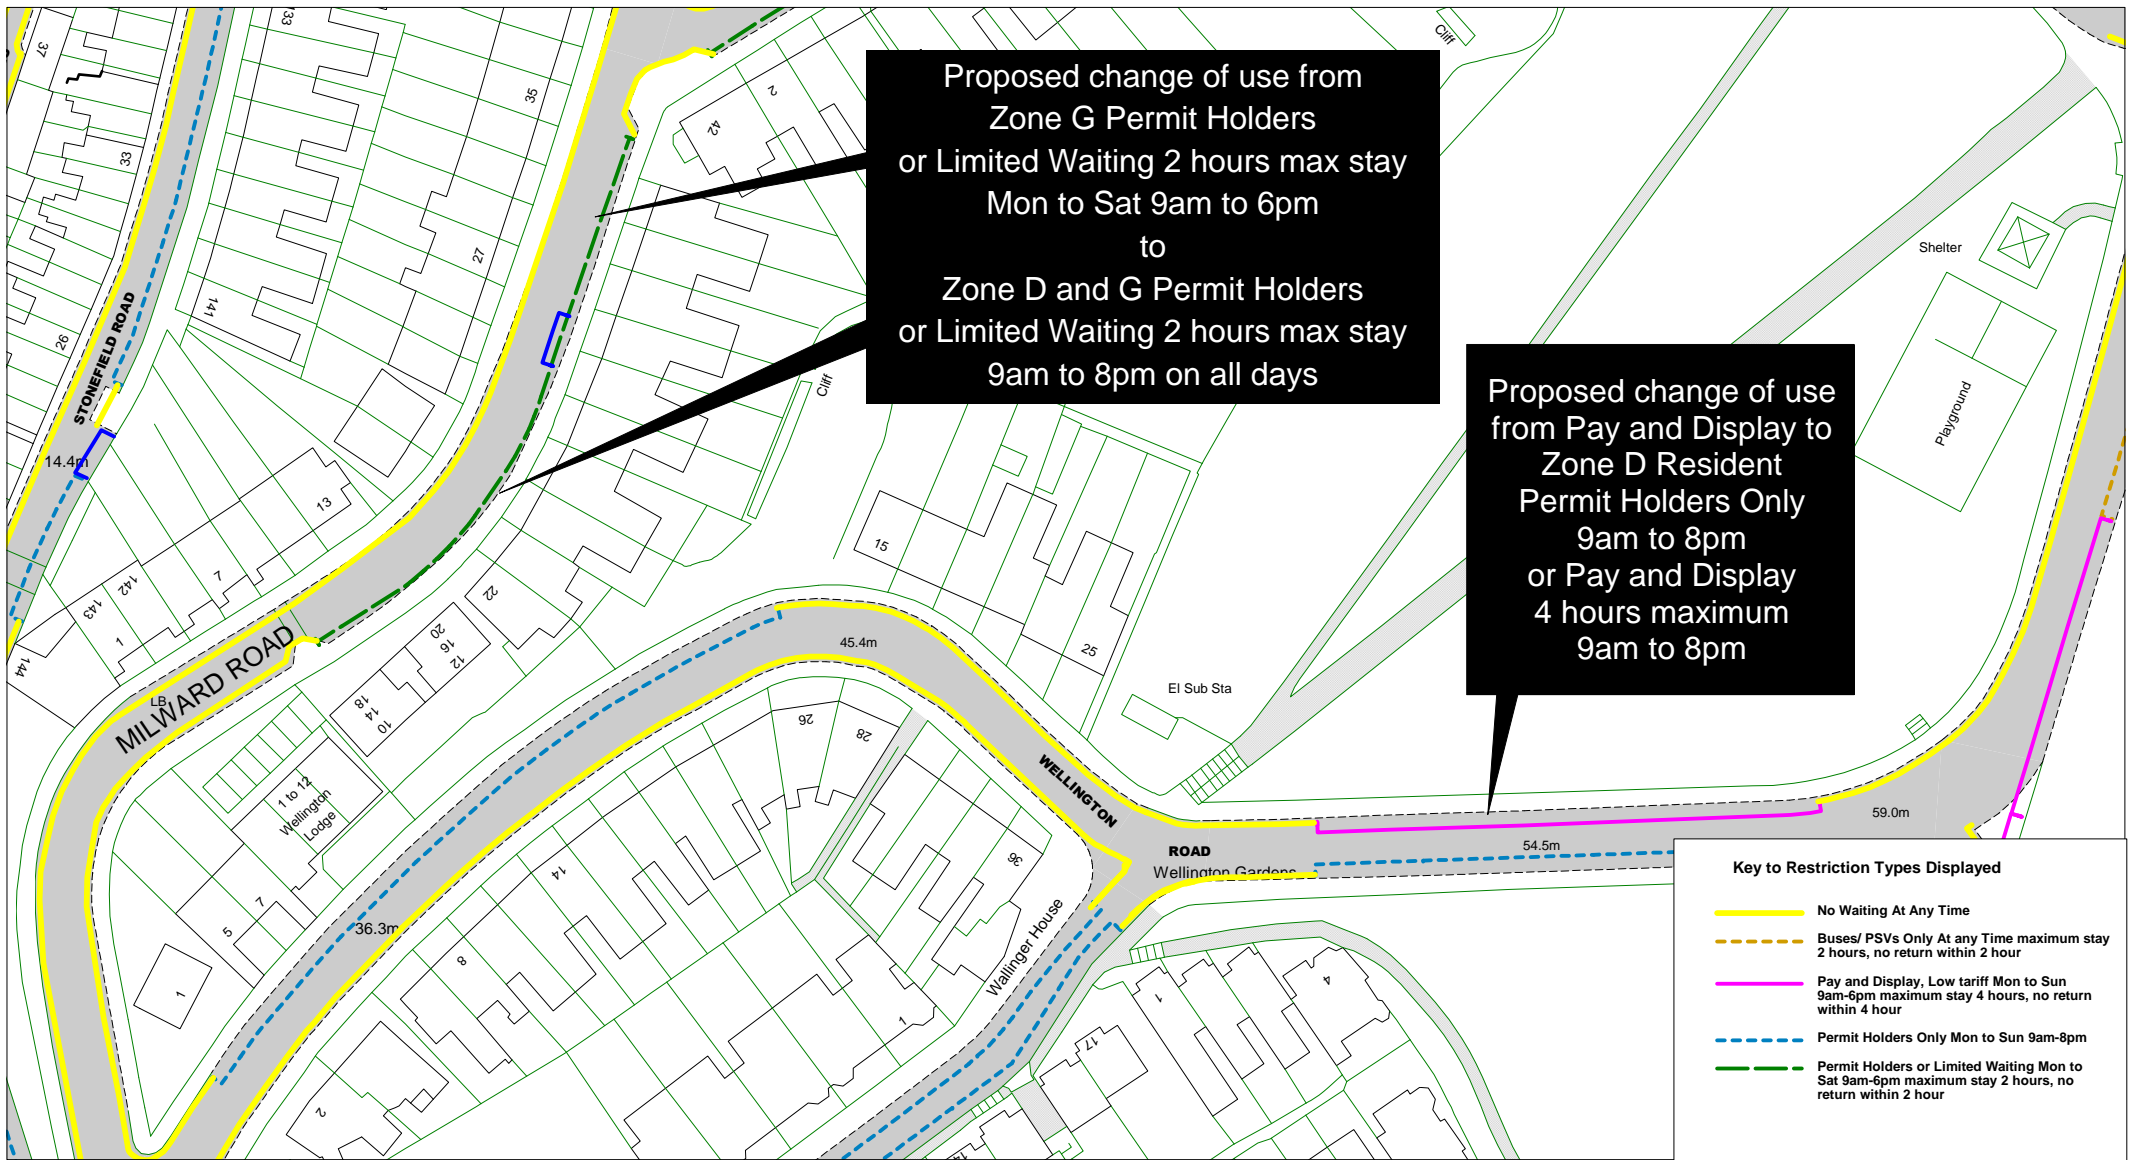


Proposed change of use from
 Zone G Permit Holders
 or Limited Waiting 2 hours max stay
 Mon to Sat 9am to 6pm
 to
 Zone D and G Permit Holders
 or Limited Waiting 2 hours max stay
 9am to 8pm on all days

Proposed change of use from
 Pay and Display to
 Zone D Resident
 Permit Holders Only
 9am to 8pm
 or Pay and Display
 4 hours maximum
 9am to 8pm

Key to Restriction Types Displayed


- No Waiting At Any Time
- - - - - Buses/ PSVs Only At any Time maximum stay 2 hours, no return within 2 hour
- Pay and Display, Low tariff Mon to Sun 9am-6pm maximum stay 4 hours, no return within 4 hour
- - - - - Permit Holders Only Mon to Sun 9am-8pm
- - - - - Permit Holders or Limited Waiting Mon to Sat 9am-6pm maximum stay 2 hours, no return within 2 hour

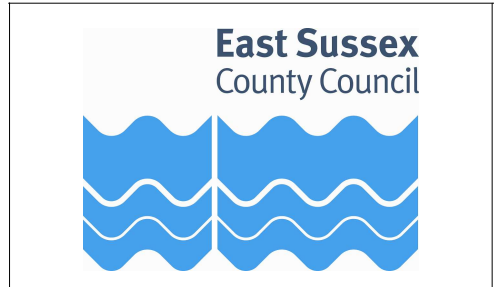






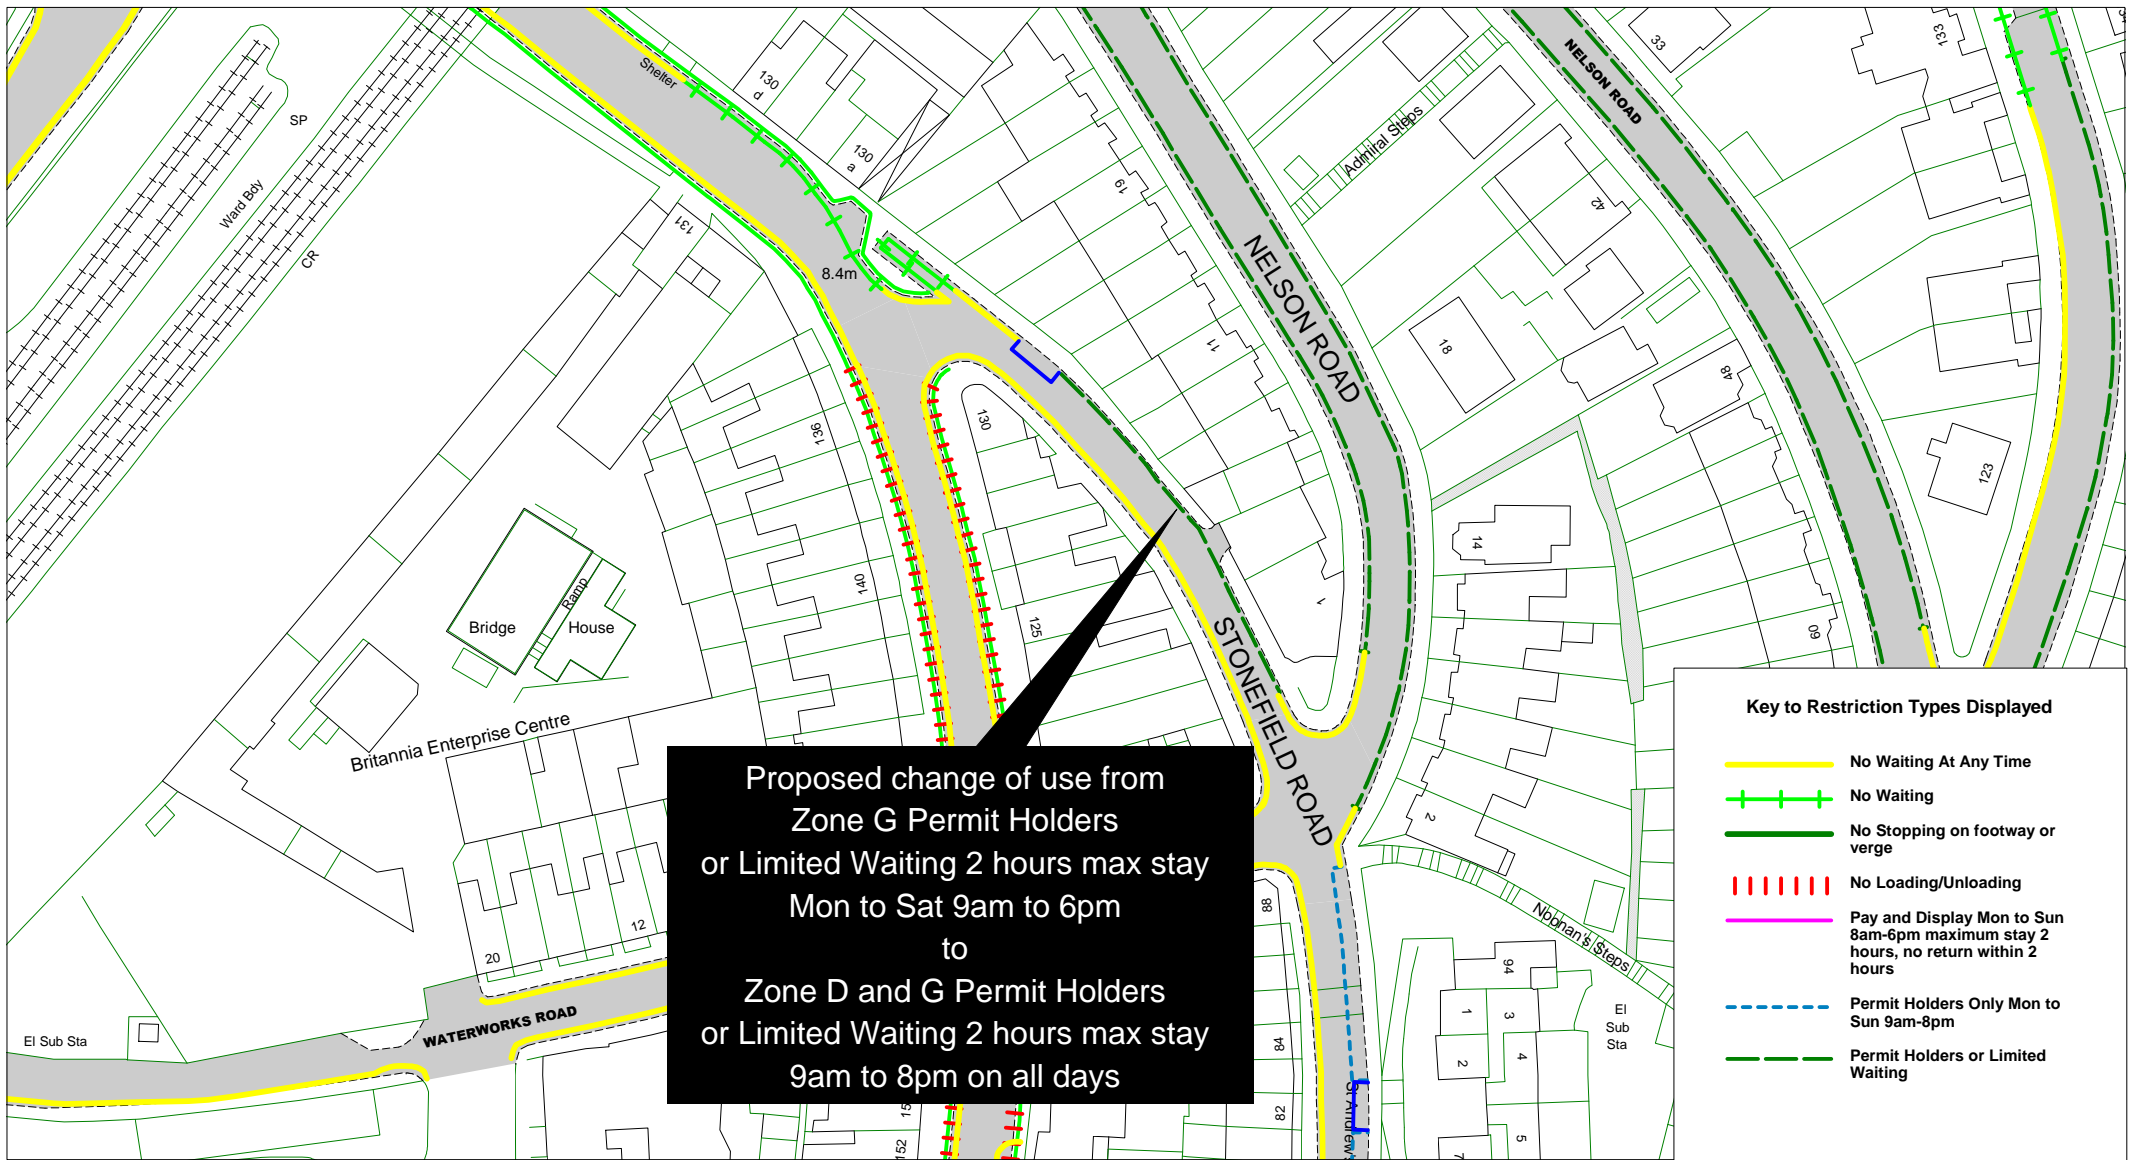

Site 8 Plan 2
 Milward Road, Wellington Road

Return to Index

 
SCALE	1 : 1000
DATE	27/02/2016
DRAWING No.	HS1516 045
DRAWN BY	
<small>© Crown copyright. All rights reserved East Sussex County Council Licence No. 100019601 2015</small>	



Key to Restriction Types Displayed

-  No Waiting At Any Time
-  No Waiting
-  No Stopping on footway or verge
-  No Loading/Unloading
-  Pay and Display Mon to Sun 8am-6pm maximum stay 2 hours, no return within 2 hours
-  Permit Holders Only Mon to Sun 9am-8pm
-  Permit Holders or Limited Waiting


East Sussex
County Council

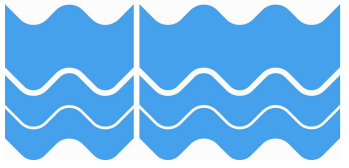

Return to
Index

Site 8 Plan 3
Stonefield Road


SCALE	1 : 1000
DATE	27/02/2016
DRAWING No.	HS1516 043
DRAWN BY	
<small>© Crown copyright. All rights reserved East Sussex County Council Licence No. 100019601 2015</small>	

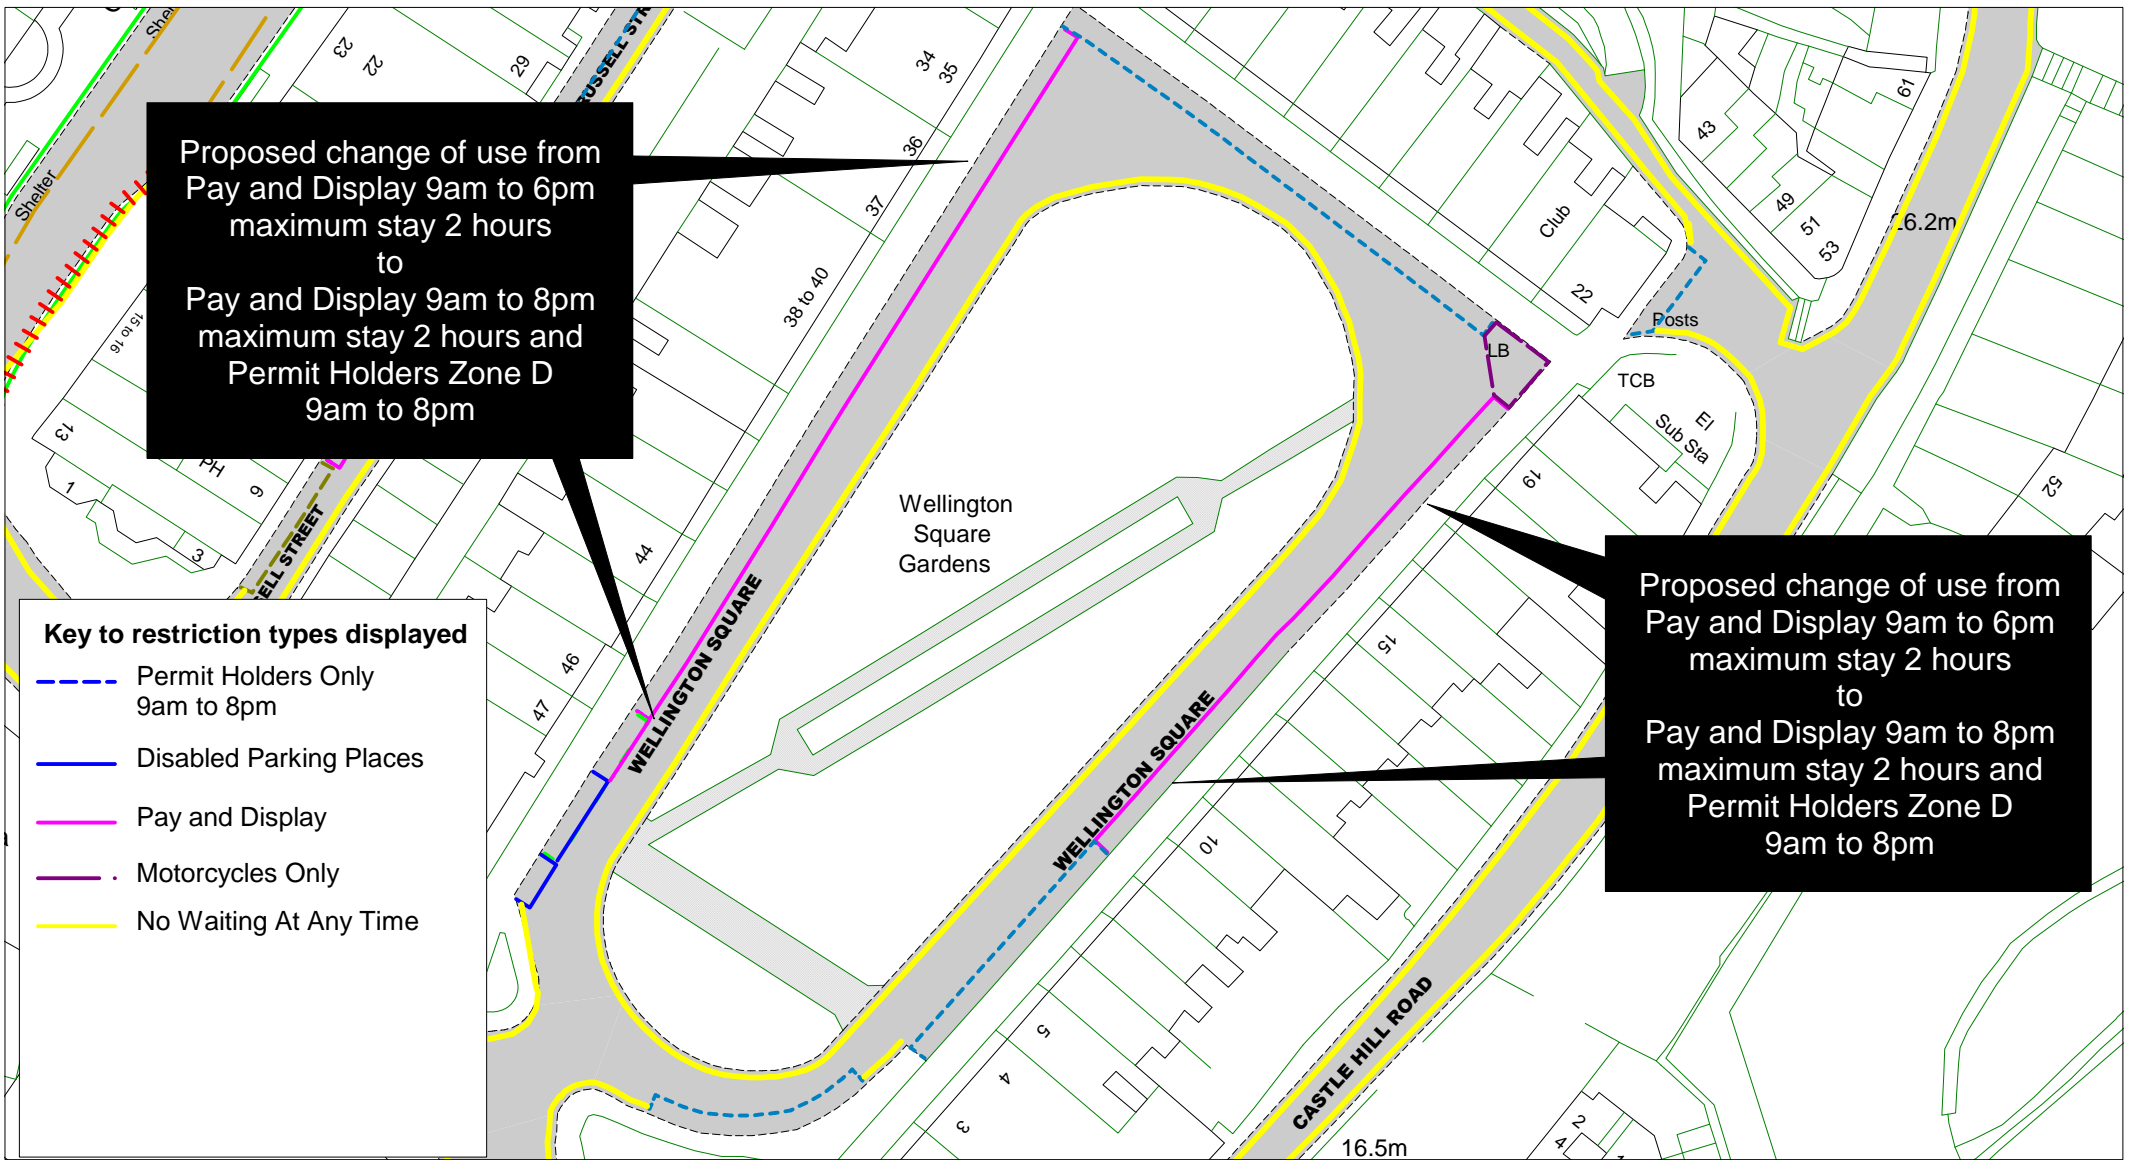

Site 8 Plan 4
Wellington Square

Return to Index

SCALE	1:750
DATE	27/02/2016
DRAWING No.	HS1516 051
DRAWN BY	

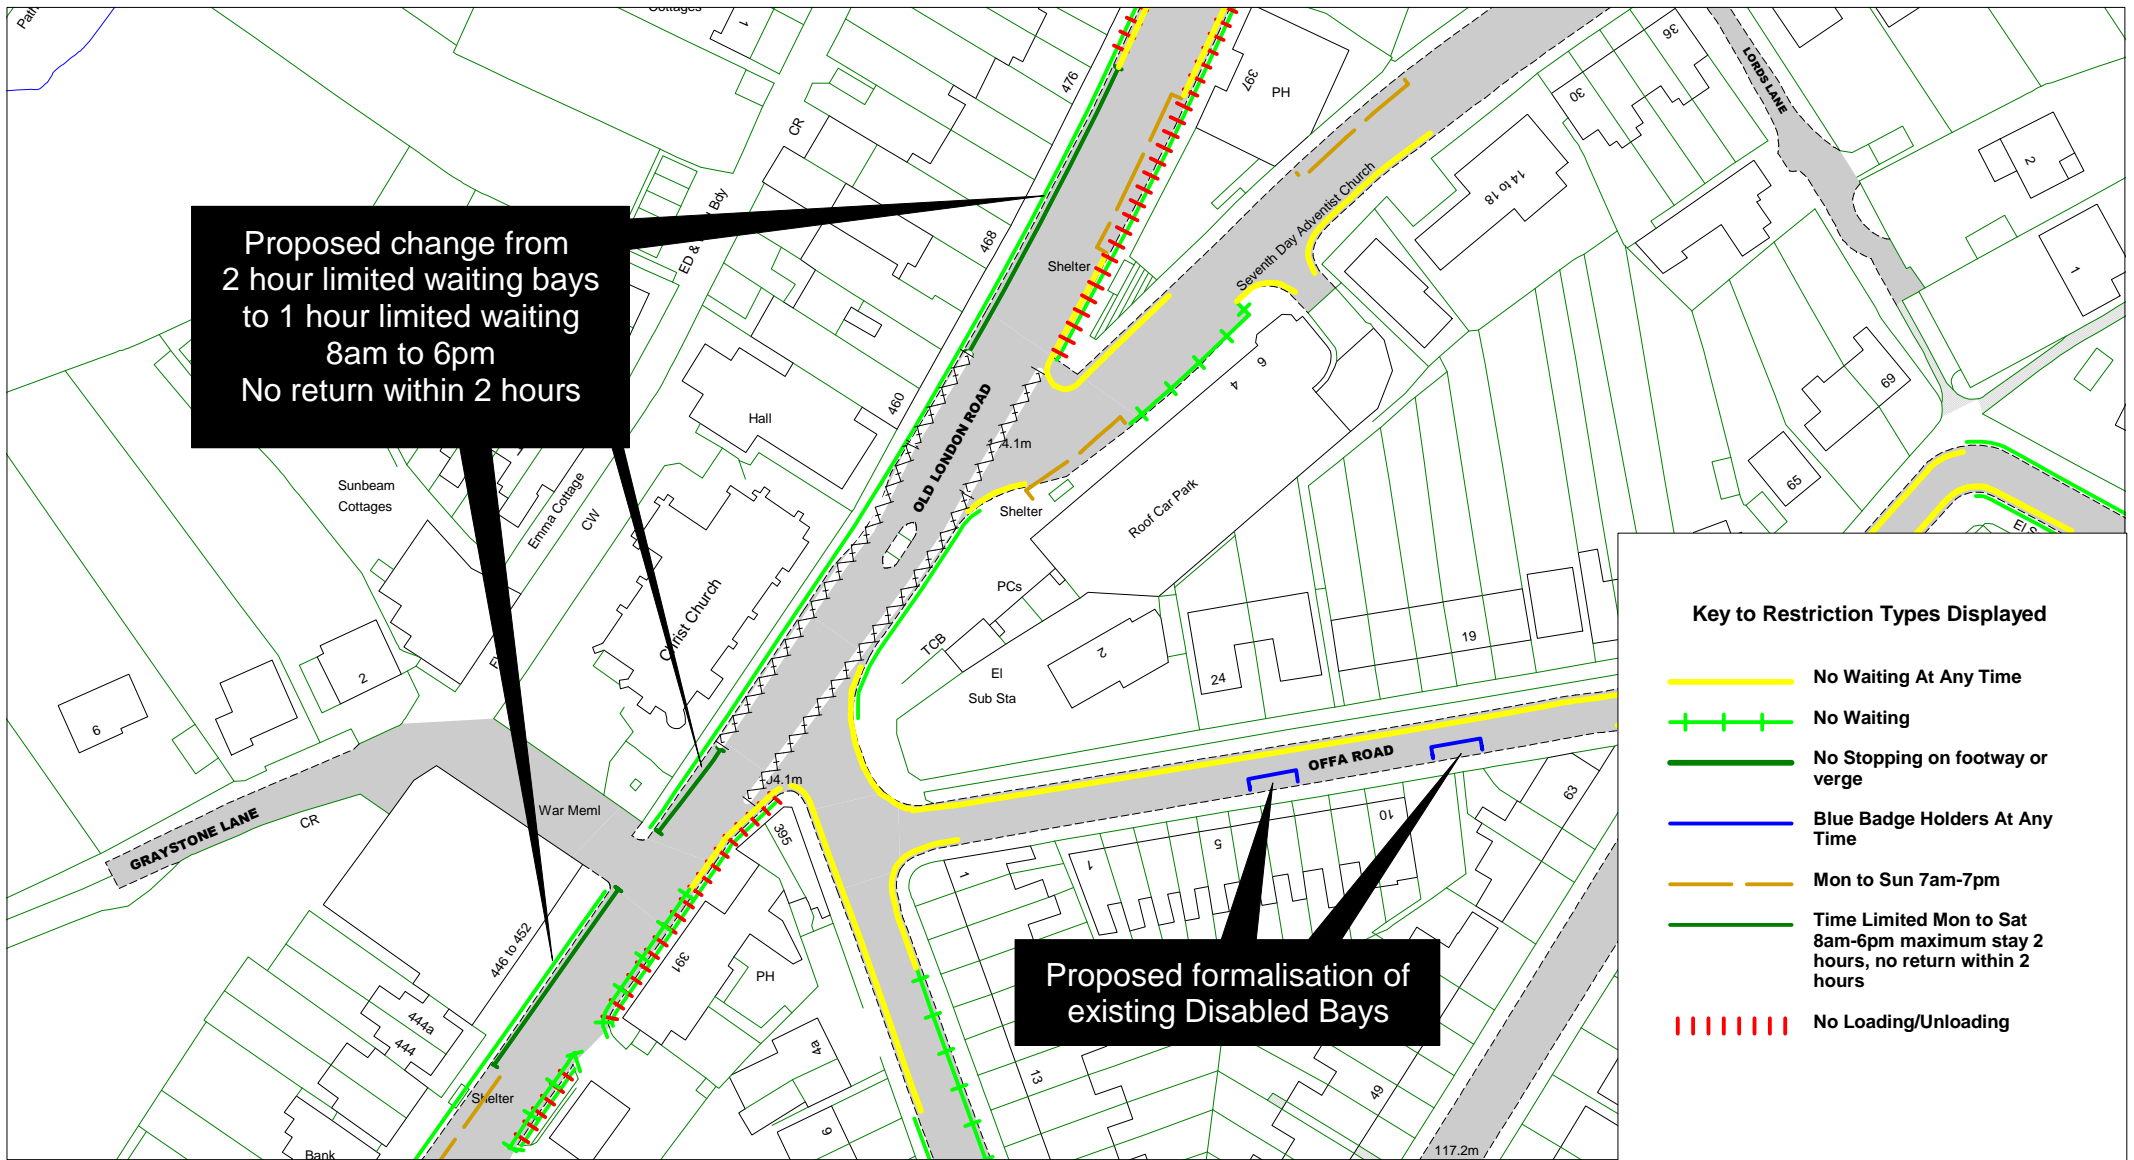


Proposed change from
2 hour limited waiting bays
to 1 hour limited waiting
8am to 6pm
No return within 2 hours

Proposed formalisation of
existing Disabled Bays

Key to Restriction Types Displayed

- No Waiting At Any Time
- No Waiting
- No Stopping on footway or verge
- Blue Badge Holders At Any Time
- Mon to Sun 7am-7pm
- Time Limited Mon to Sat 8am-6pm maximum stay 2 hours, no return within 2 hours
- No Loading/Unloading

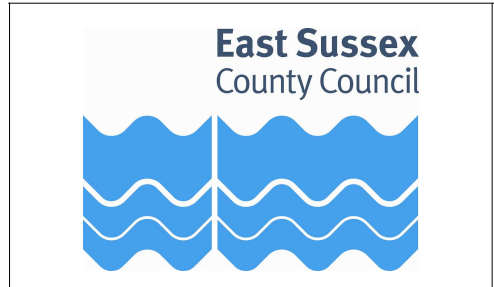

Site 9
Old London Road, Offa Road

Return to
Index

SCALE	1 : 1000
DATE	27/02/2016
DRAWING No.	HS1516 042
DRAWN BY	
© Crown copyright. All rights reserved East Sussex County Council Licence No. 100019601 2015	



Proposed new Disabled parking bay
Blue Badge Holders Only at any time

Proposed removal of
existing Disabled parking bay

Key to Restriction Types Displayed	
	No Waiting At Any Time
	No Stopping on footway or verge
	Blue Badge Holders At Any Time
	Time Limited Mon to Sat 8am-6pm maximum stay 2 hours, no return within 2 hours
	Permit Holders or Limited Waiting Mon to Sun 9am-8pm maximum stay 4 hours, no return within 2 hour

East Sussex
County Council

Return to
Index

Site 10
Barley Lane


SCALE	1 : 1250
DATE	27/02/2016
DRAWING No.	HS1516 040
DRAWN BY	
© Crown copyright. All rights reserved East Sussex County Council Licence No. 100019601 2015	



Key to Restriction Types Displayed

- No Waiting At Any Time
- No Waiting Mon to Sun 8am-6pm
- No Stopping on footway or verge
- No Waiting by Buses, PSVs, or HGVs At Any Time
- Loading/ Unloading Only Mon to Sun 6am-6pm
- Pay and Display
- Permit Holders Only Mon to Sun 9am-8pm
- Police Vehicles Only At Any Time

Proposed reduction to Permit Holder Parking and introduction of No Waiting At Any Time to cover the dropped kerb access to Winkle Island




East Sussex
County Council



Return to
Index

Site 11
East Beach Street

SCALE	1 : 500
DATE	27/02/2016
DRAWING No.	HS1516 055
DRAWN BY	
© Crown copyright. All rights reserved East Sussex County Council Licence No. 100019601 2015	

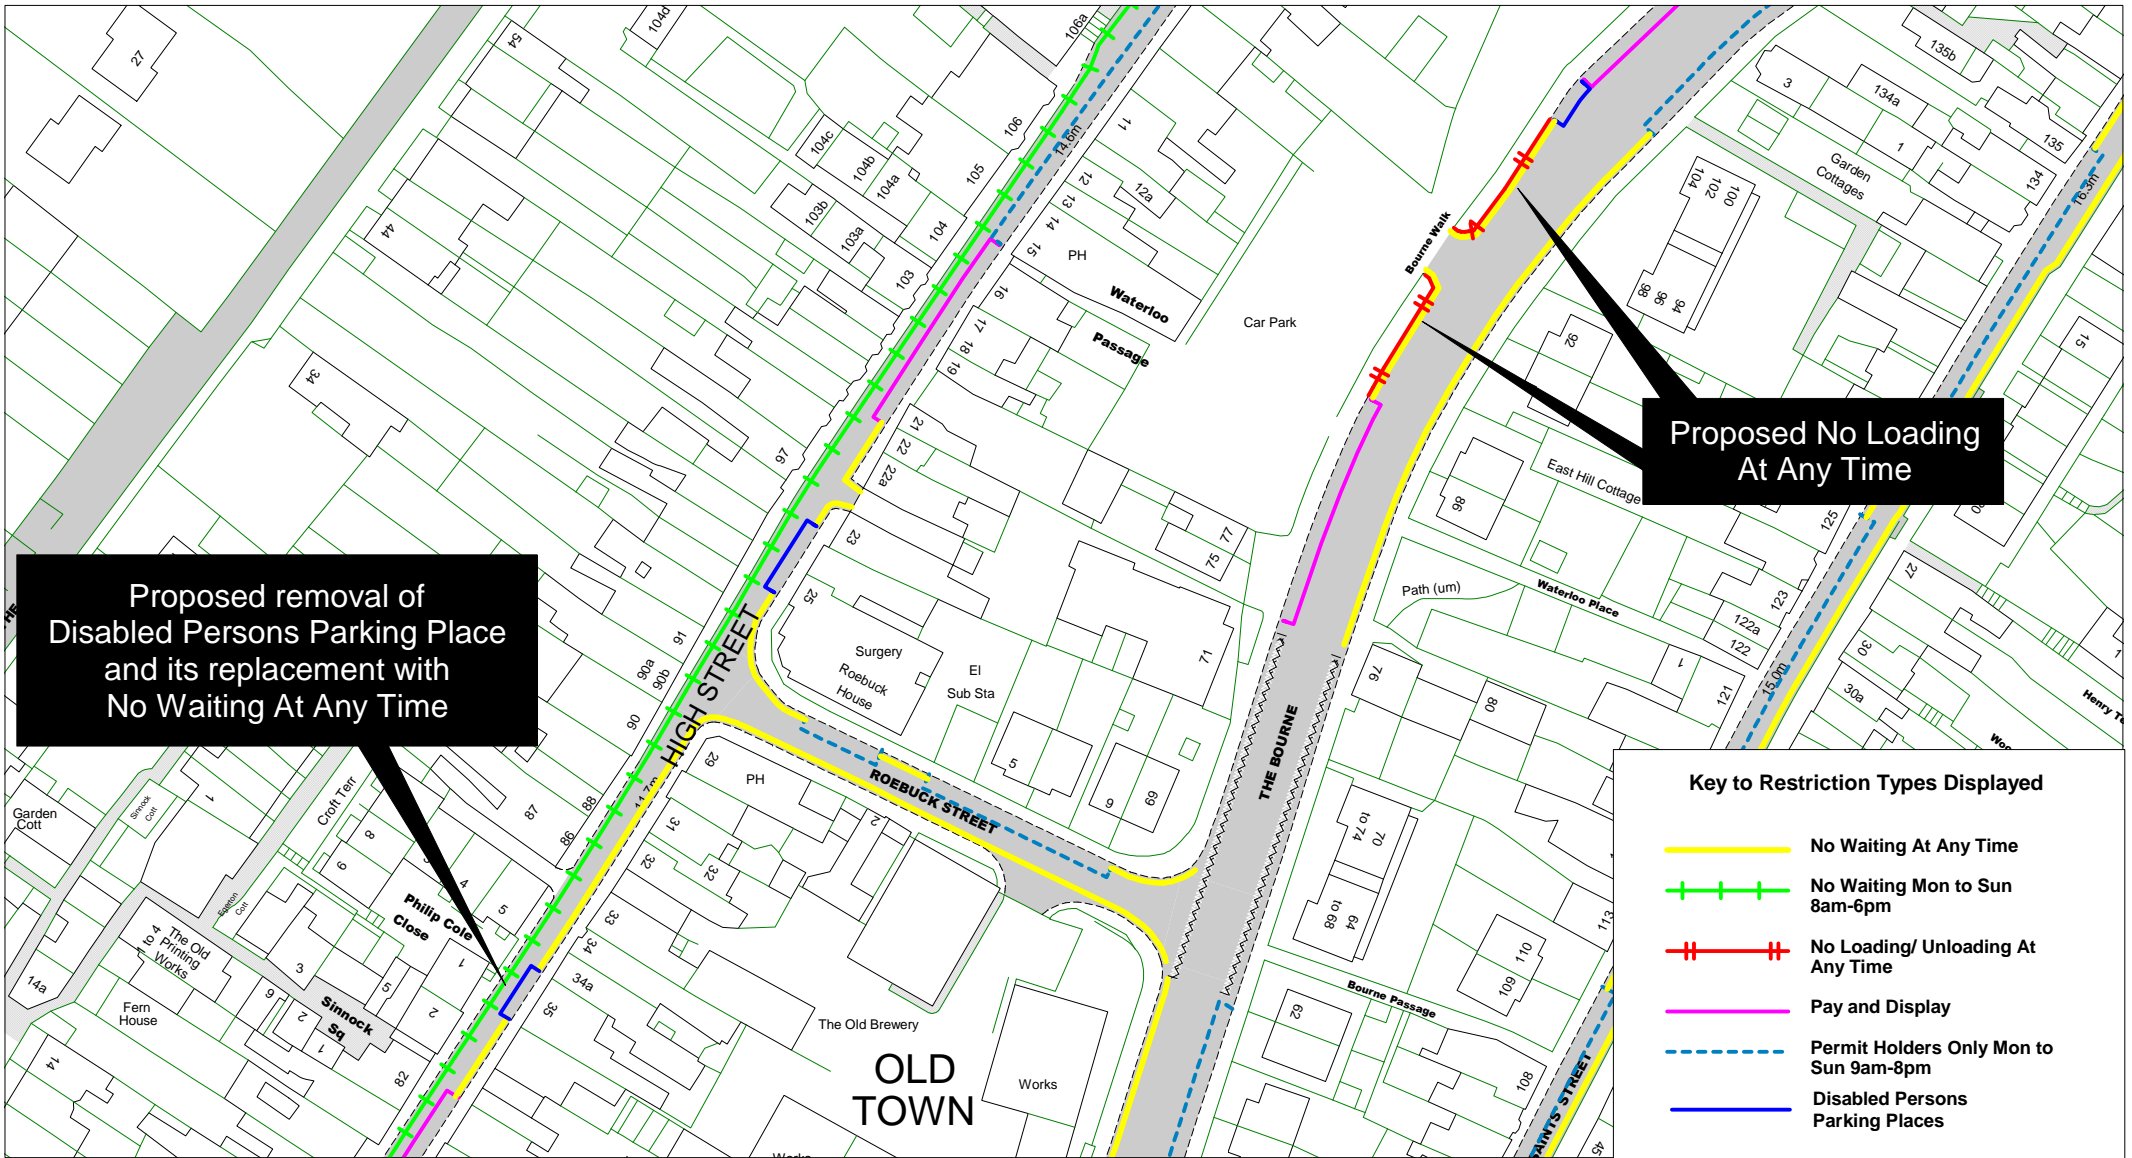


Proposed removal of Disabled Persons Parking Place and its replacement with No Waiting At Any Time

Proposed No Loading At Any Time

Key to Restriction Types Displayed



	No Waiting At Any Time
	No Waiting Mon to Sun 8am-6pm
	No Loading/ Unloading At Any Time
	Pay and Display
	Permit Holders Only Mon to Sun 9am-8pm
	Disabled Persons Parking Places

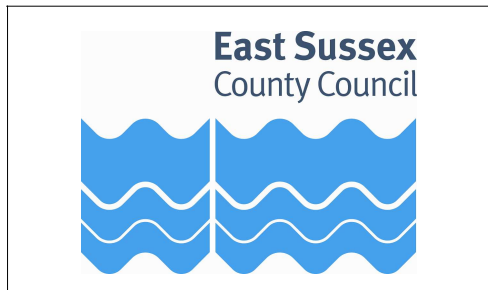

Site 12
High Street, The Bourne

Return to Index

SCALE	1 : 1000
DATE	27/02/2016
DRAWING No.	HS1516 060
DRAWN BY	
© Crown copyright. All rights reserved East Sussex County Council Licence No. 100019601 2015	

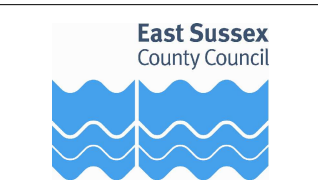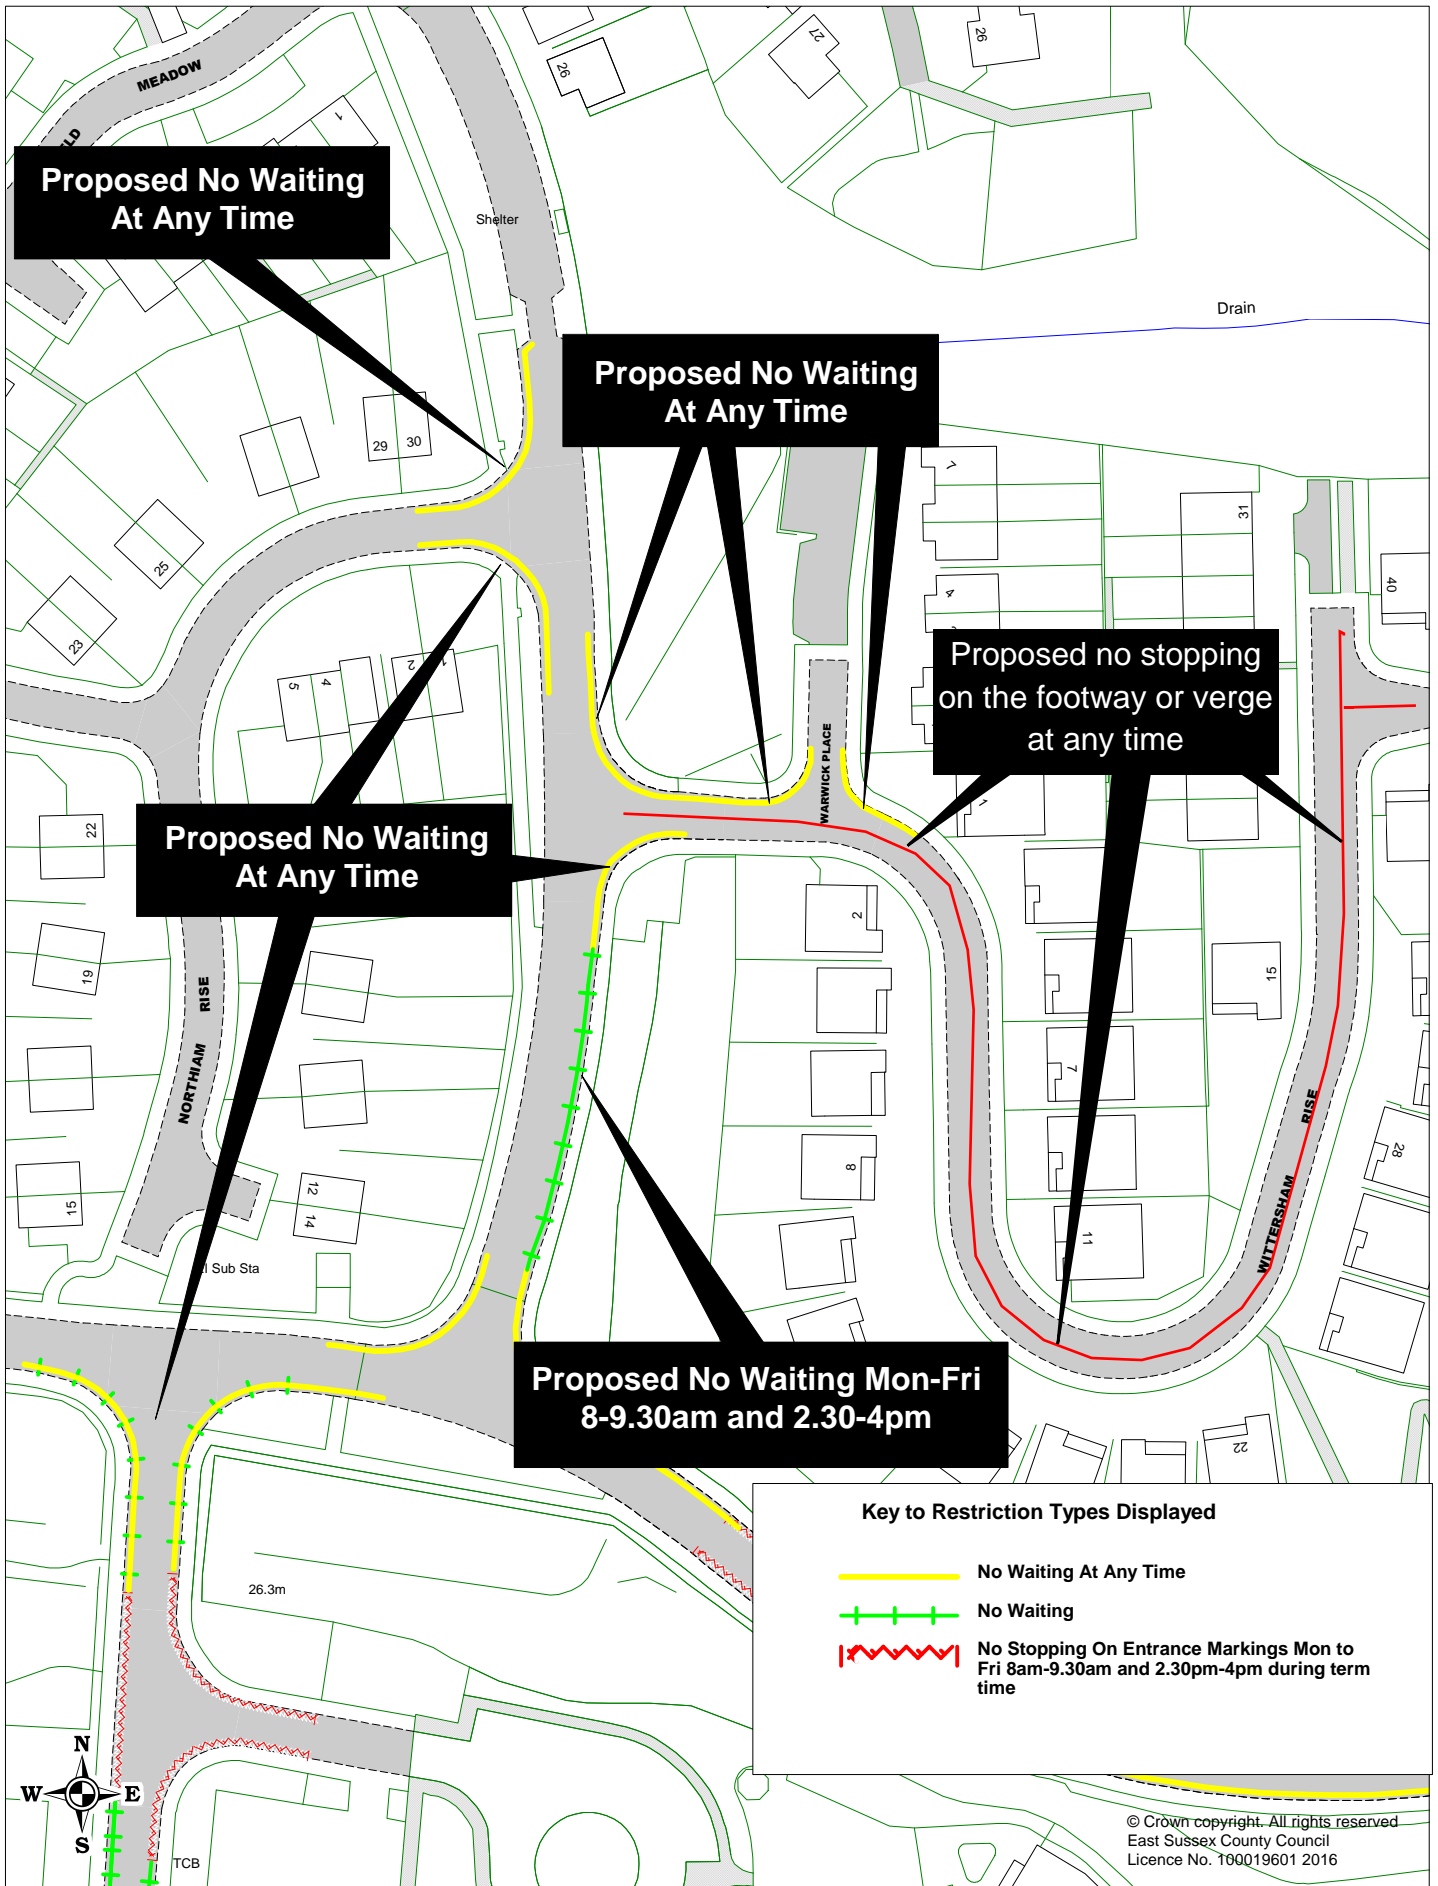


Site 13

**Bodiam Drive, Icklesham Rise, Northiam Rise,
Warwick Place, Whatlington Way &
Wittersham Rise**



Return to
Index

SCALE	1 : 1000
DATE	27/02/2016
DRAWING No.	HS1516 007
DRAWN BY	

© Crown copyright. All rights reserved
East Sussex County Council
Licence No. 100019601 2016

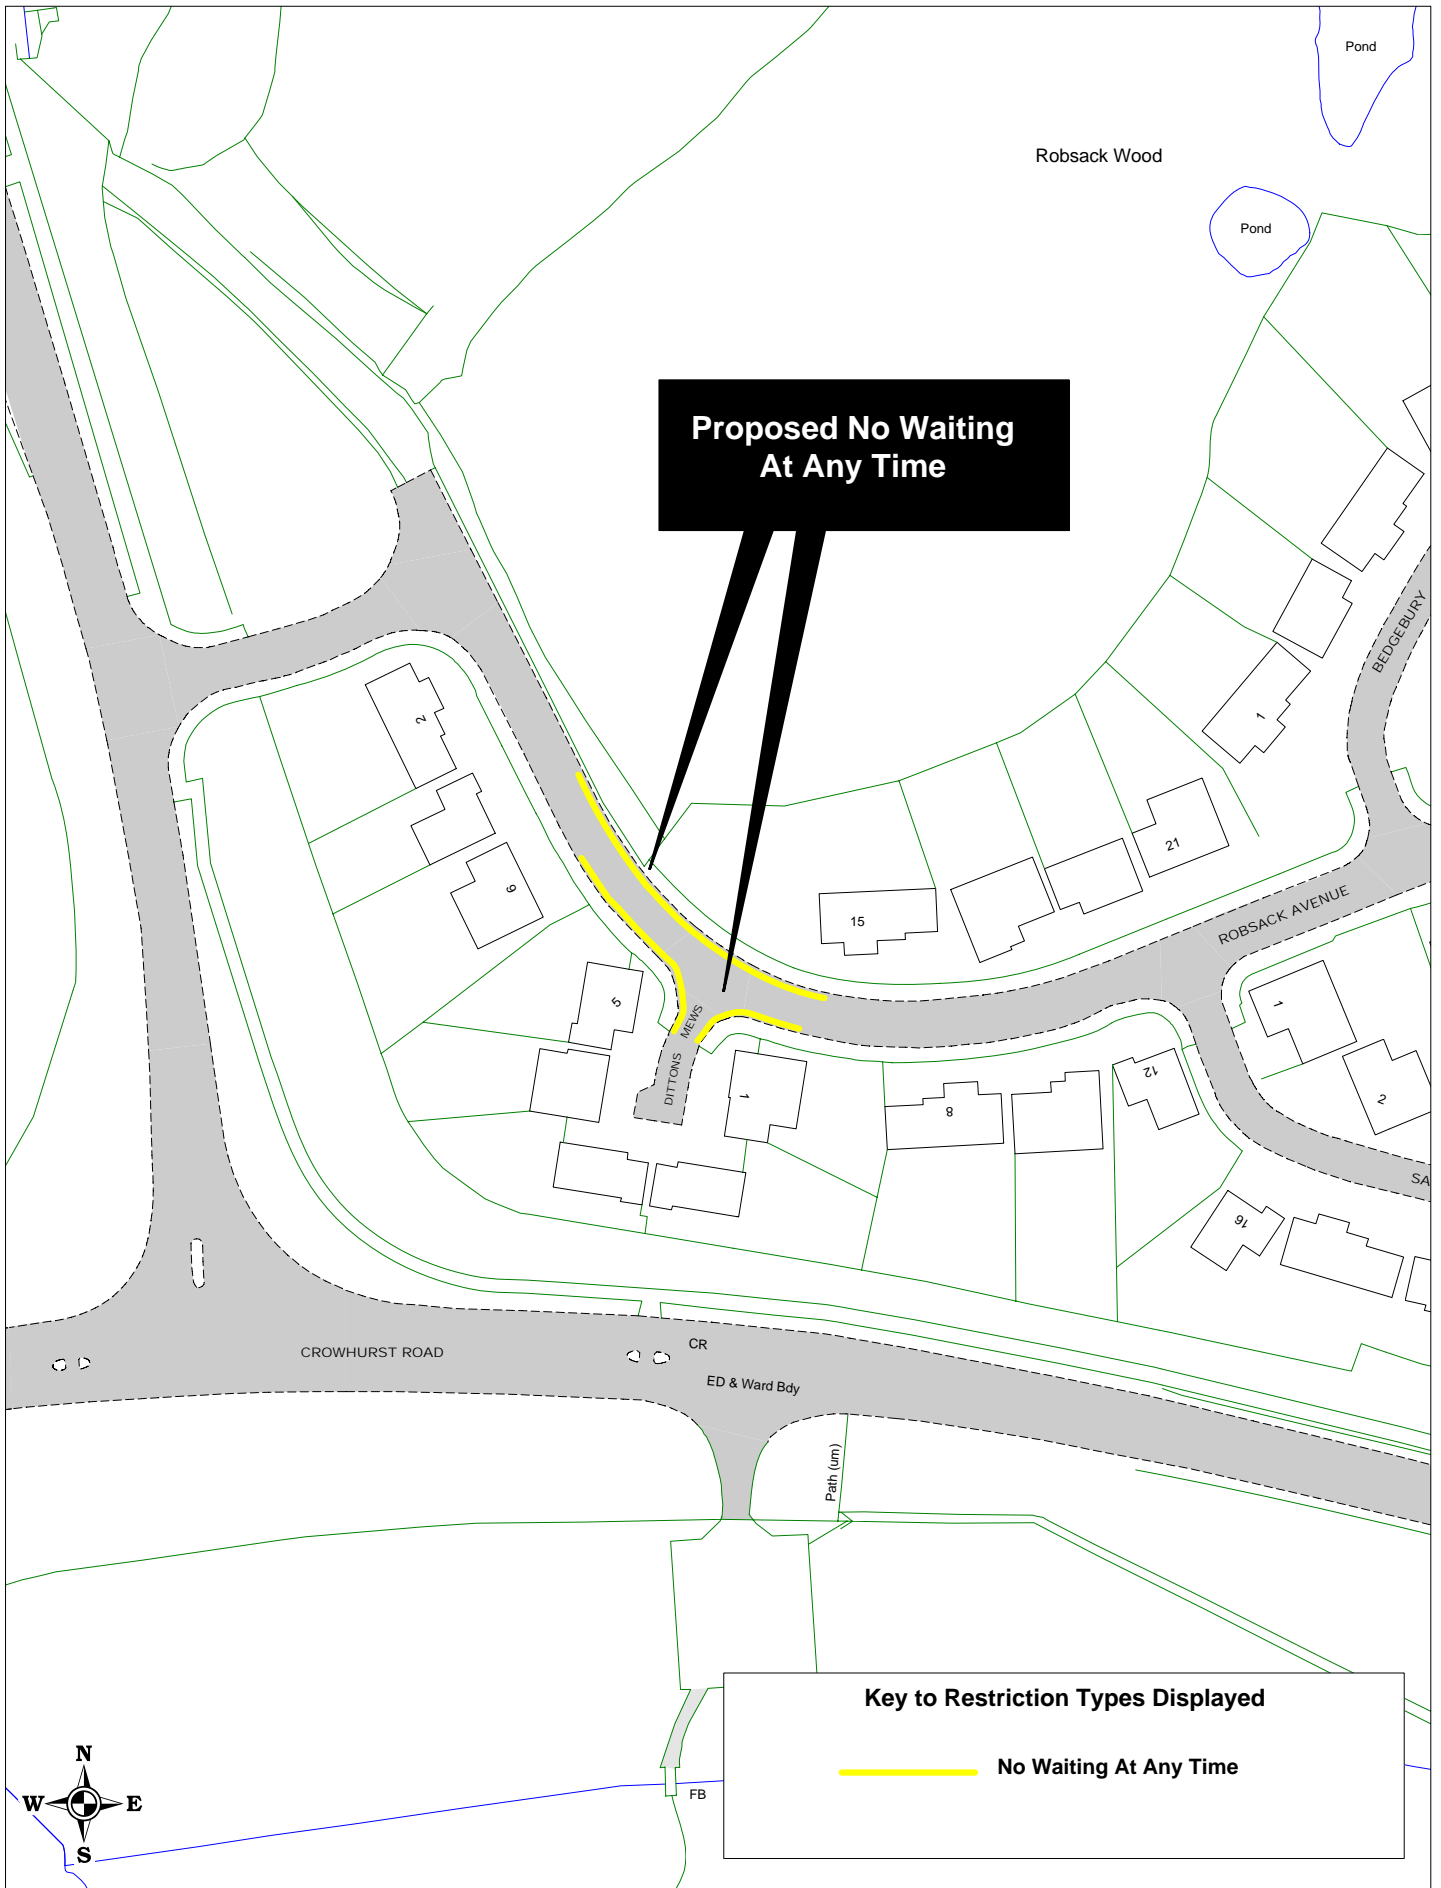

SCALE	1 : 1000
DATE	27/02/2016
DRAWING No.	HS1516 009
DRAWN BY	

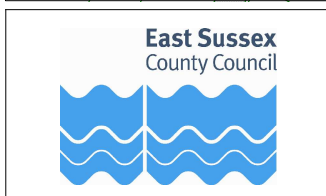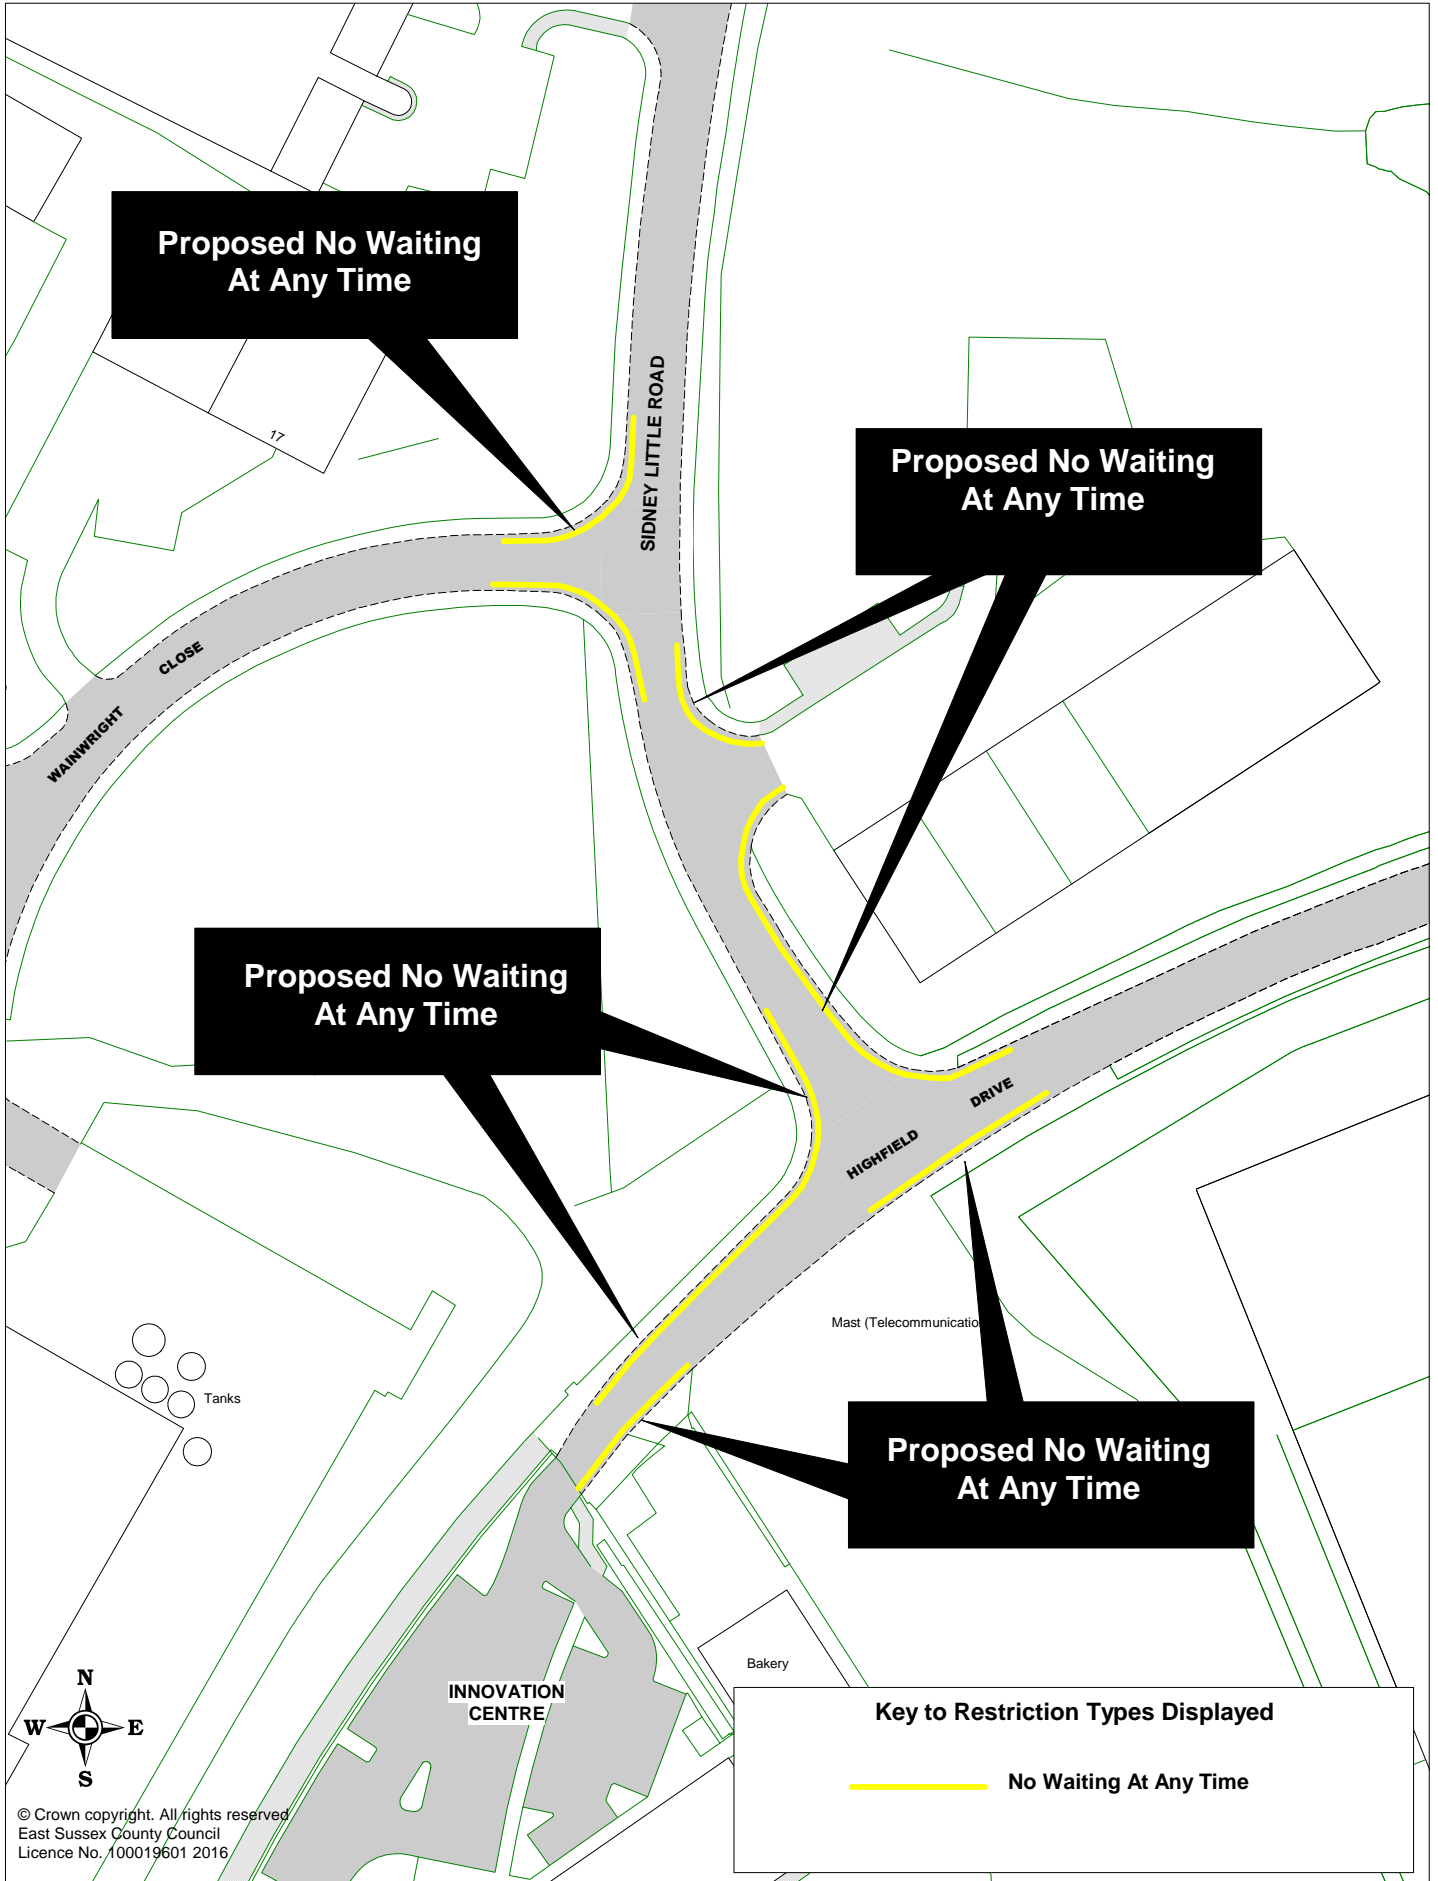


Site 15

Highfield Drive, Sidney Little Road
and Wainwright Close

Return to
Index


SCALE	1 : 1000
DATE	27/02/2016
DRAWING No.	HS1516 010
DRAWN BY	

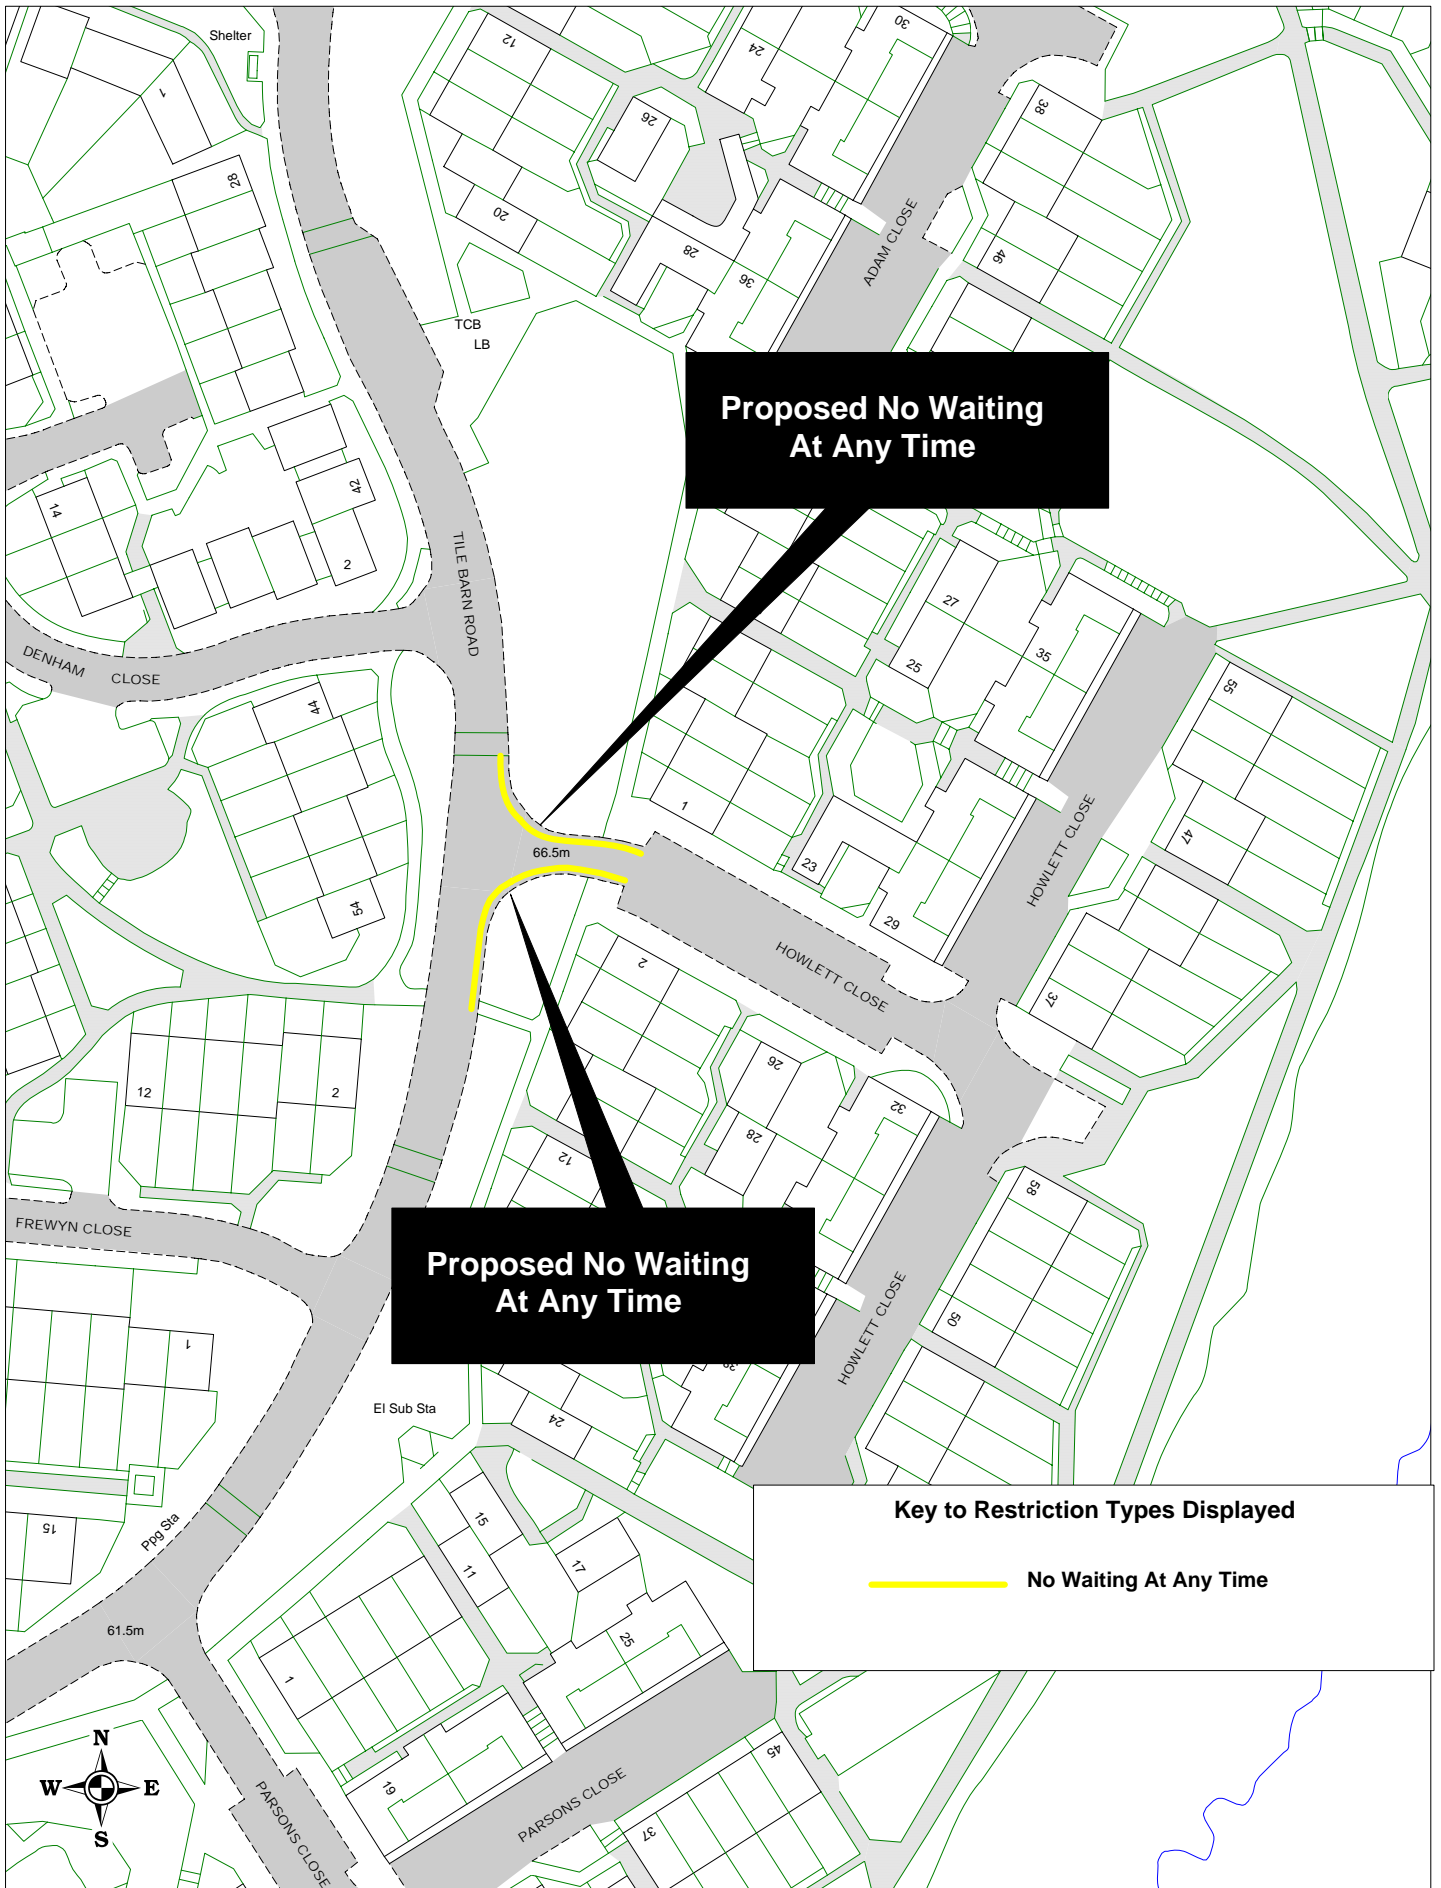


**Proposed No Waiting
At Any Time**

**Proposed No Waiting
At Any Time**

Key to Restriction Types Displayed

  **No Waiting At Any Time**

SCALE	1 : 1000
DATE	27/02/2016
DRAWING No.	HS1516 005
DRAWN BY	

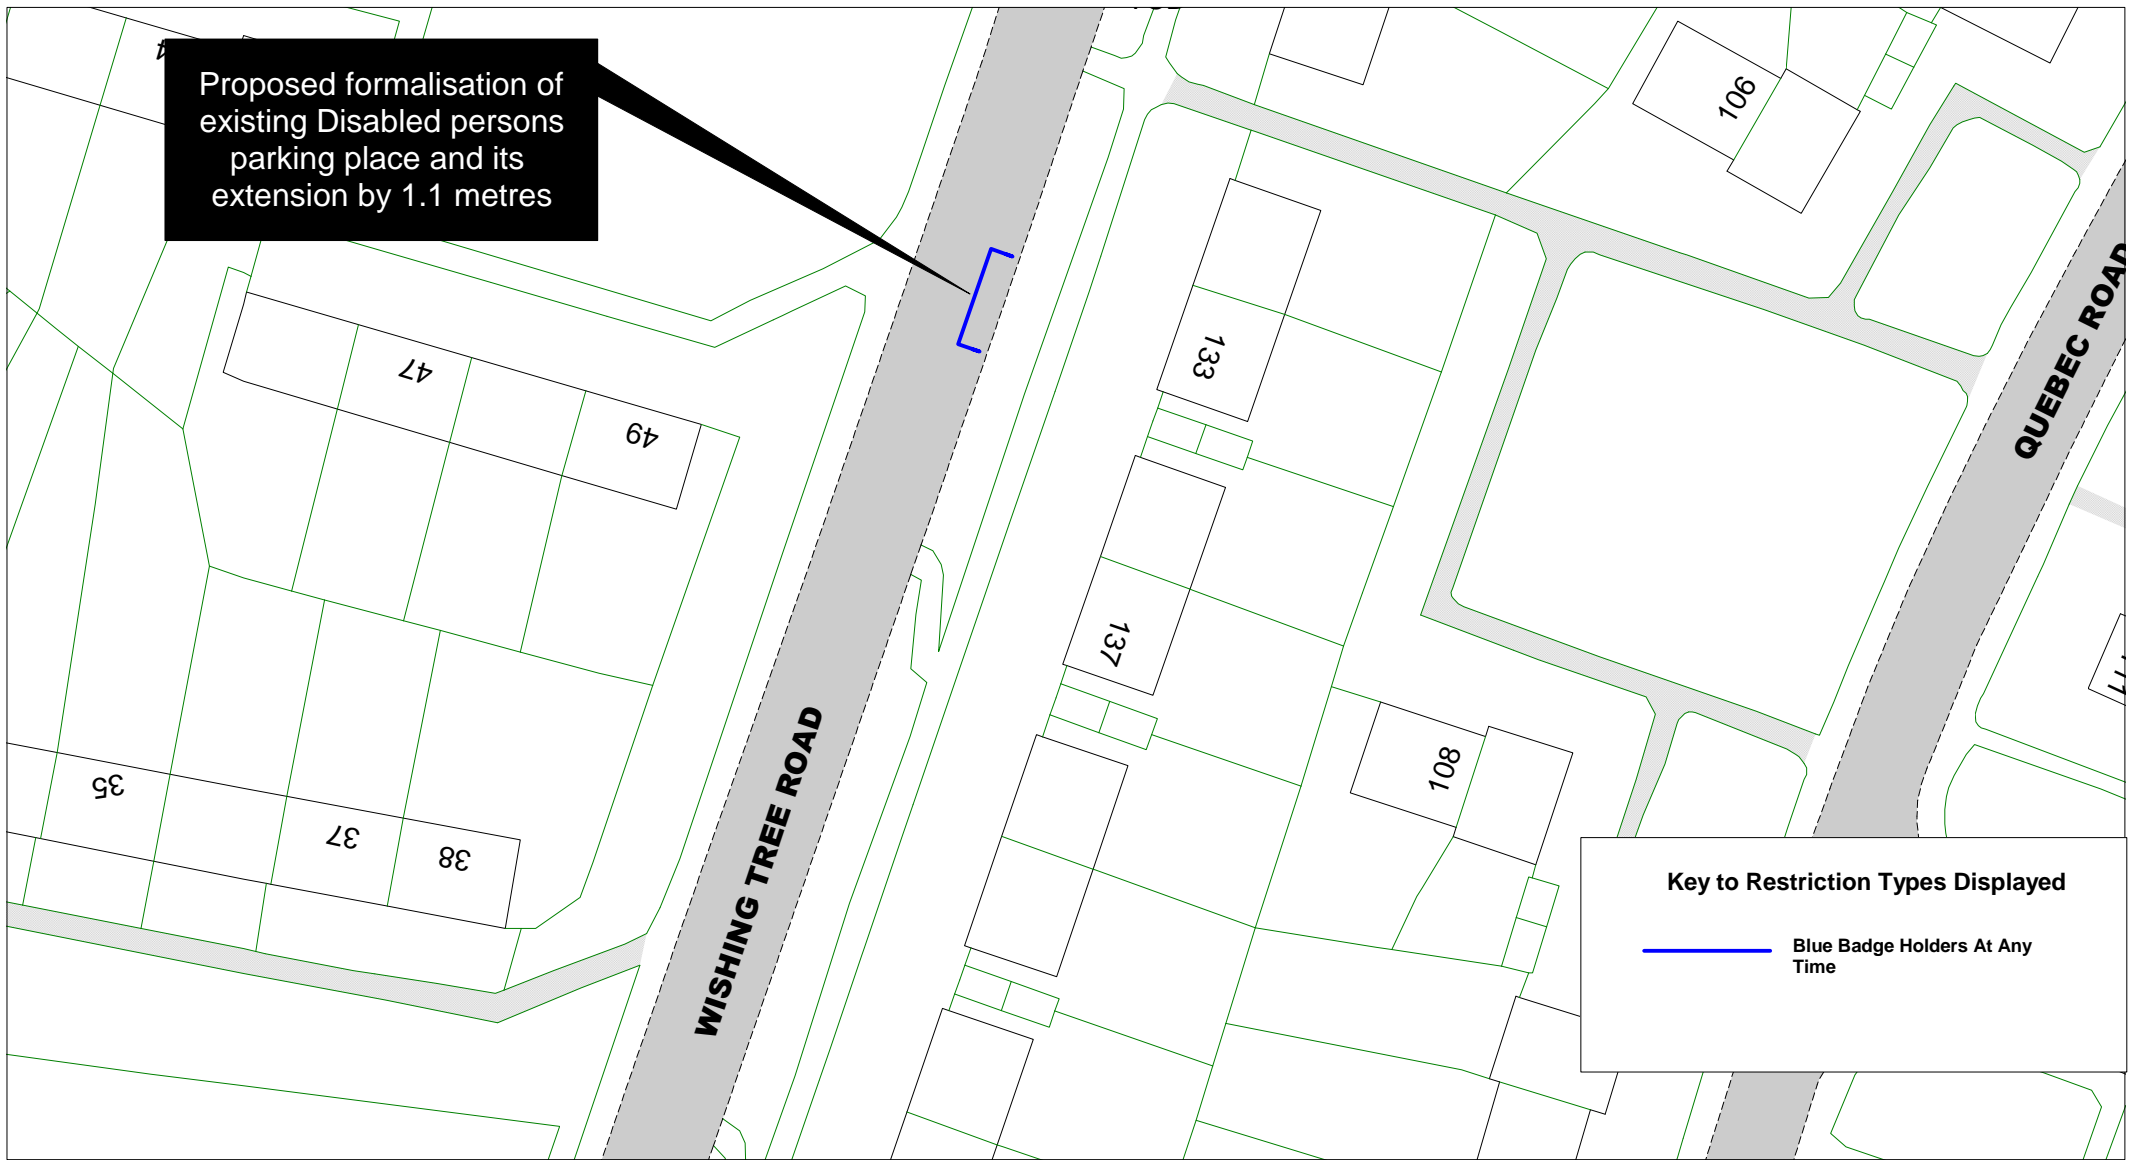

Proposed formalisation of existing Disabled persons parking place and its extension by 1.1 metres

Key to Restriction Types Displayed

 Blue Badge Holders At Any Time



[Return to Index](#)

Site 17
Wishing Tree Road

SCALE	1 : 500
DATE	26/02/2016
DRAWING No.	HS1516 075
DRAWN BY	
© Crown copyright. All rights reserved East Sussex County Council Licence No. 100019601 2016	



East Sussex
County Council




Site 18

Upper South Road & Bohemia Road

[Return to Index](#)

SCALE	1 : 1000
DATE	27/02/2016
DRAWING No.	HS1516 020
DRAWN BY	
© Crown copyright. All rights reserved East Sussex County Council Licence No. 100019601 2015	


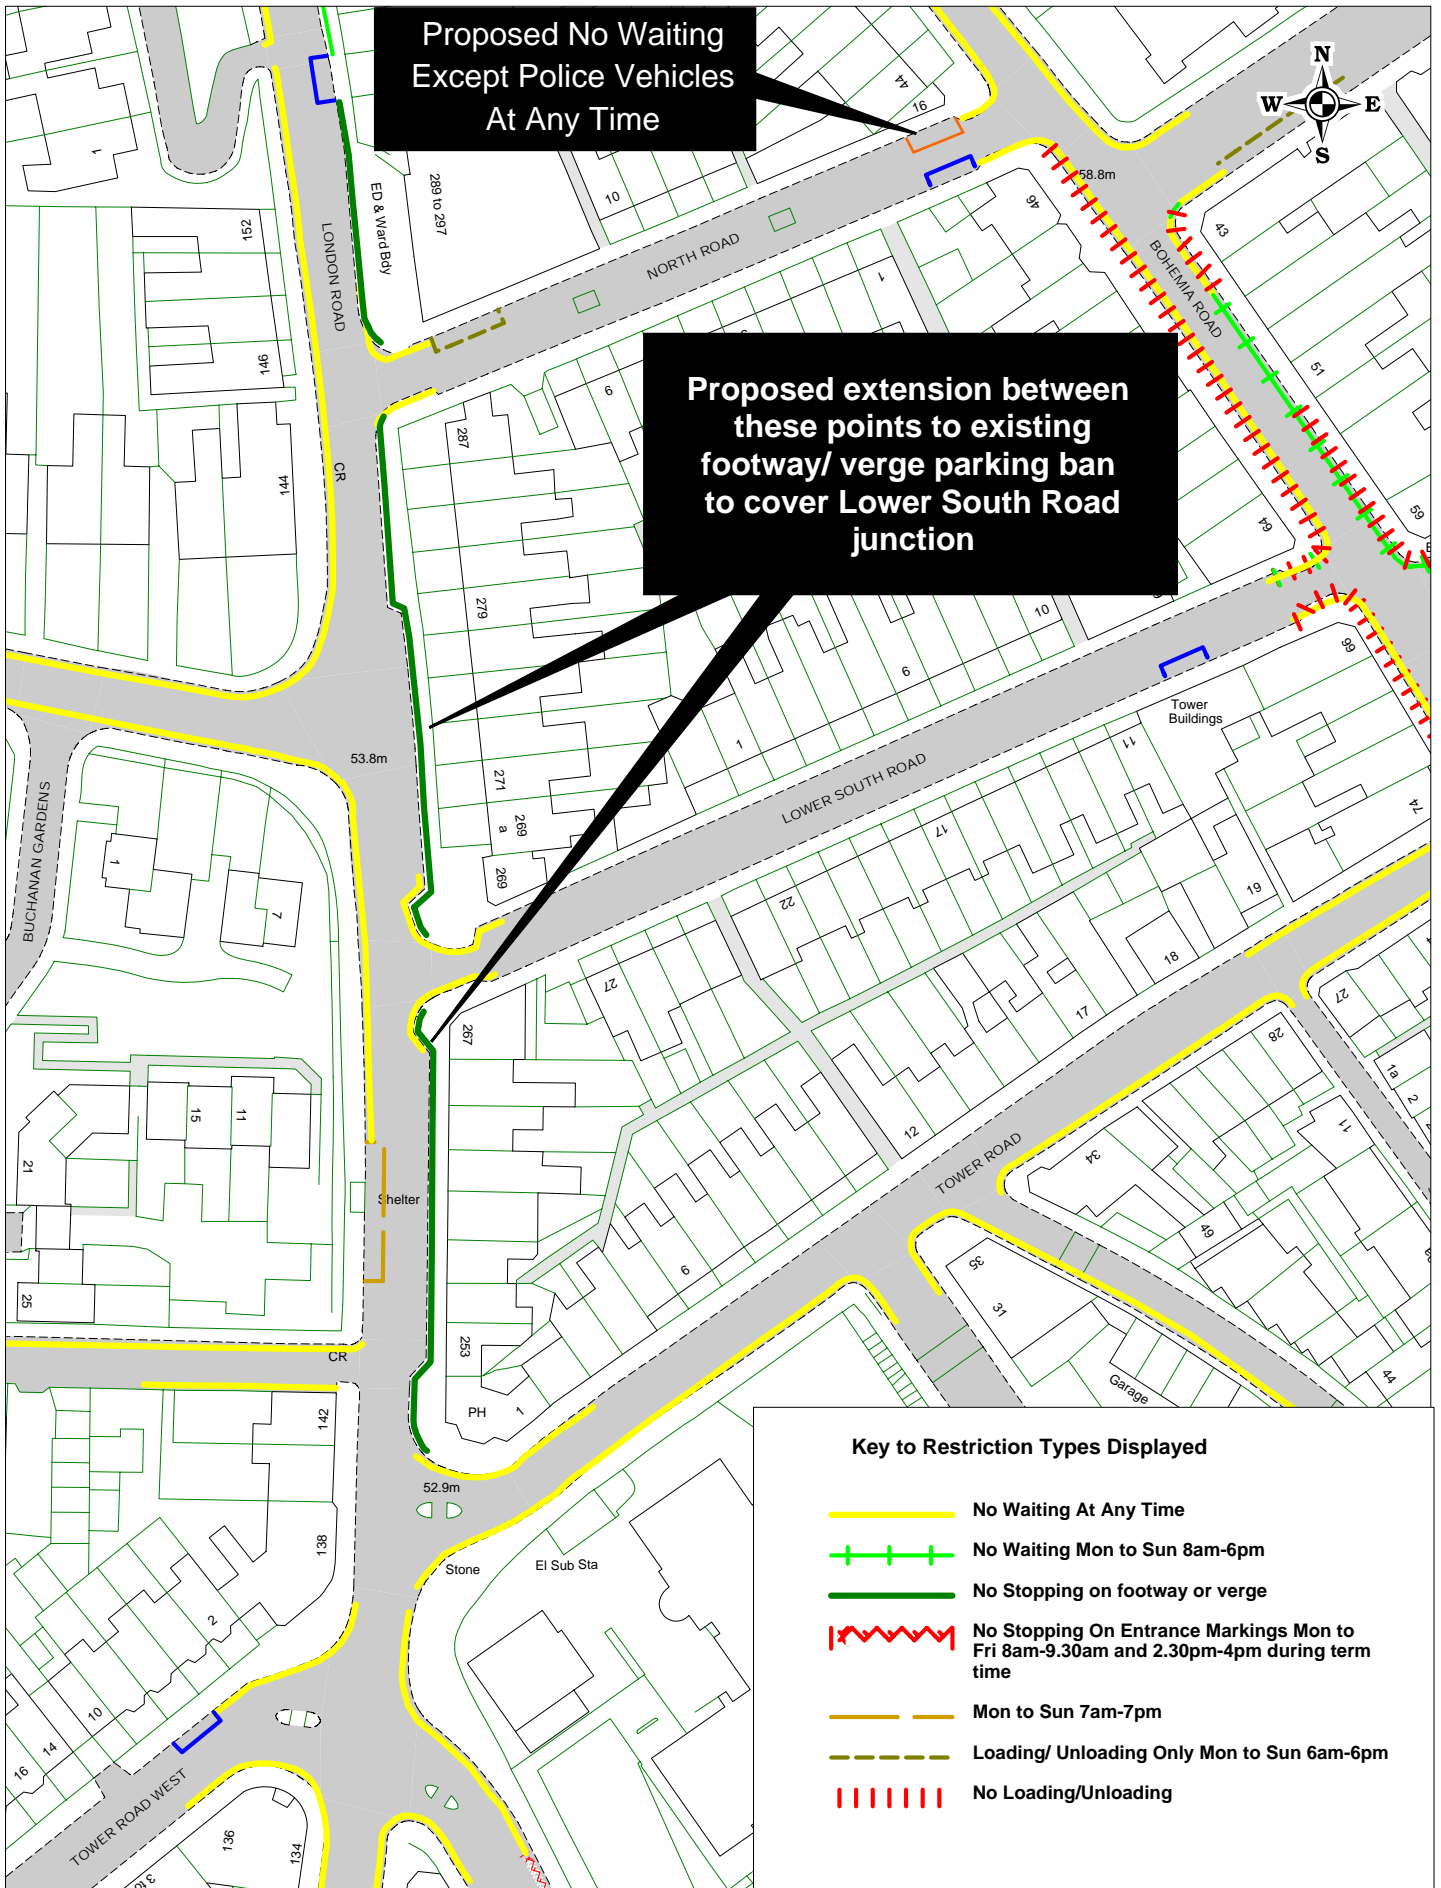


© Crown copyright. All rights reserved
 East Sussex County Council
 Licence No. 100019601 2015

[Return to Index](#)

Site 19
 London Road, North Road



SCALE	1 : 1000
DATE	27/02/2016
DRAWING No.	HS1516 016
DRAWN BY	

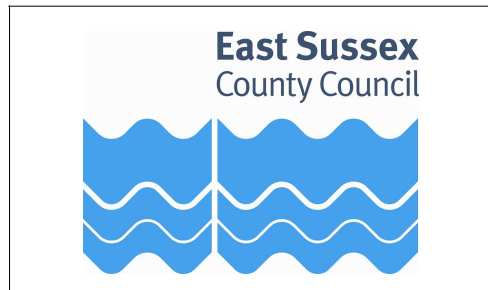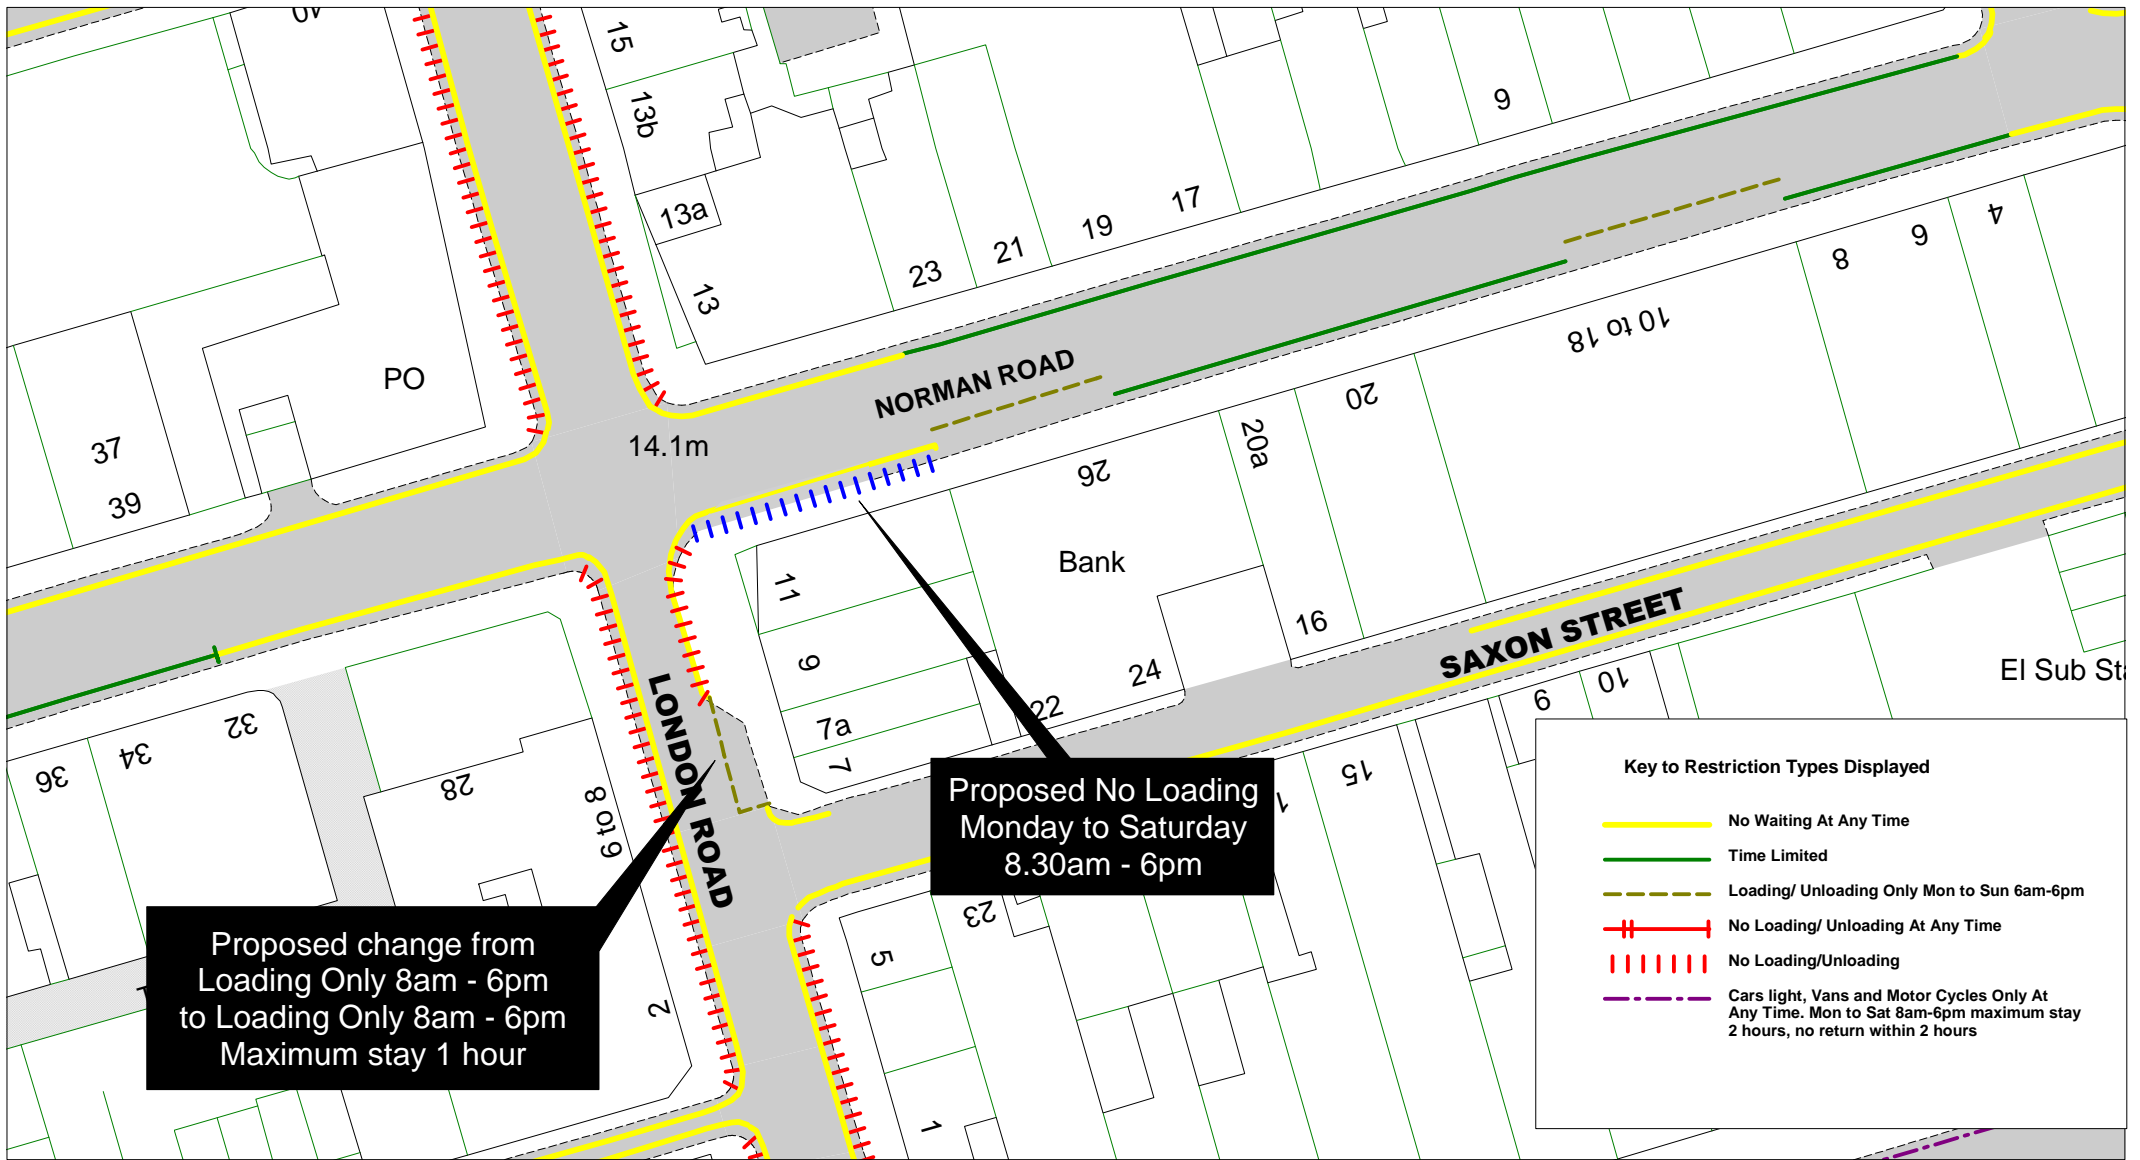

Site 20
London Road, Norman Road

Return to Index


SCALE	1 : 500
DATE	27/02/2016
DRAWING No.	HS1516 048
DRAWN BY	
© Crown copyright. All rights reserved East Sussex County Council Licence No. 100019601 2015	

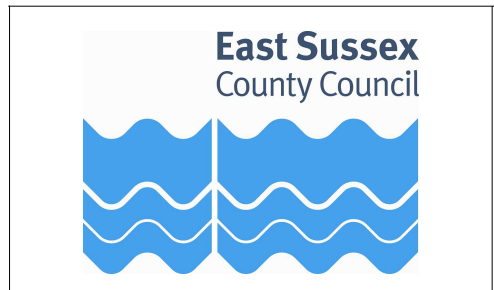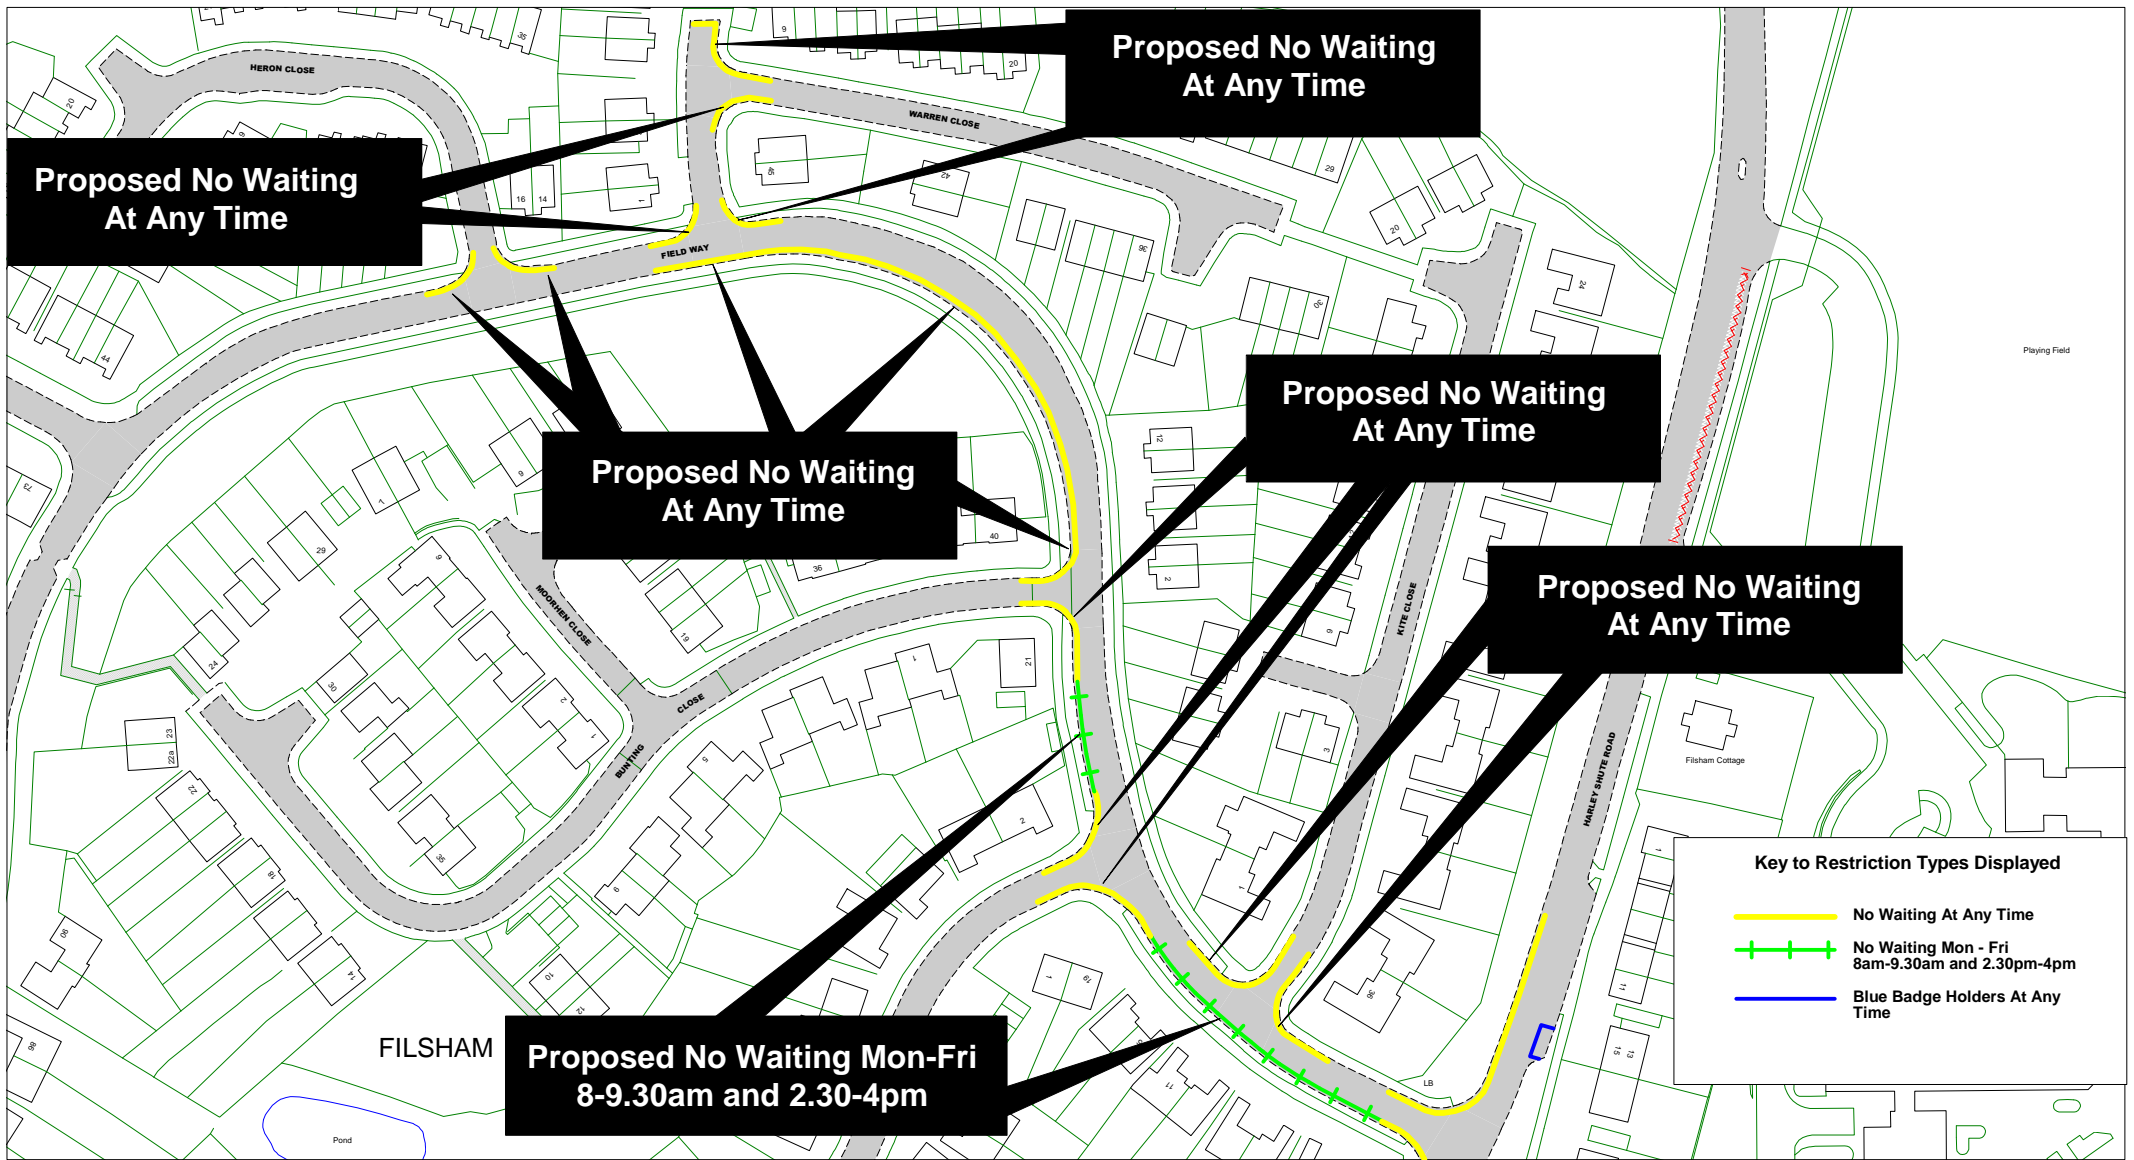

Site 21
Field Way, Kite Close, Reedswood Road, Bunting Close,
Warren Close & Heron Close


Return to Index

SCALE	1 : 1500
DATE	27/02/2016
DRAWING No.	HS1516 002
DRAWN BY	
<small>© Crown copyright. All rights reserved East Sussex County Council Licence No. 100019601 2016</small>	

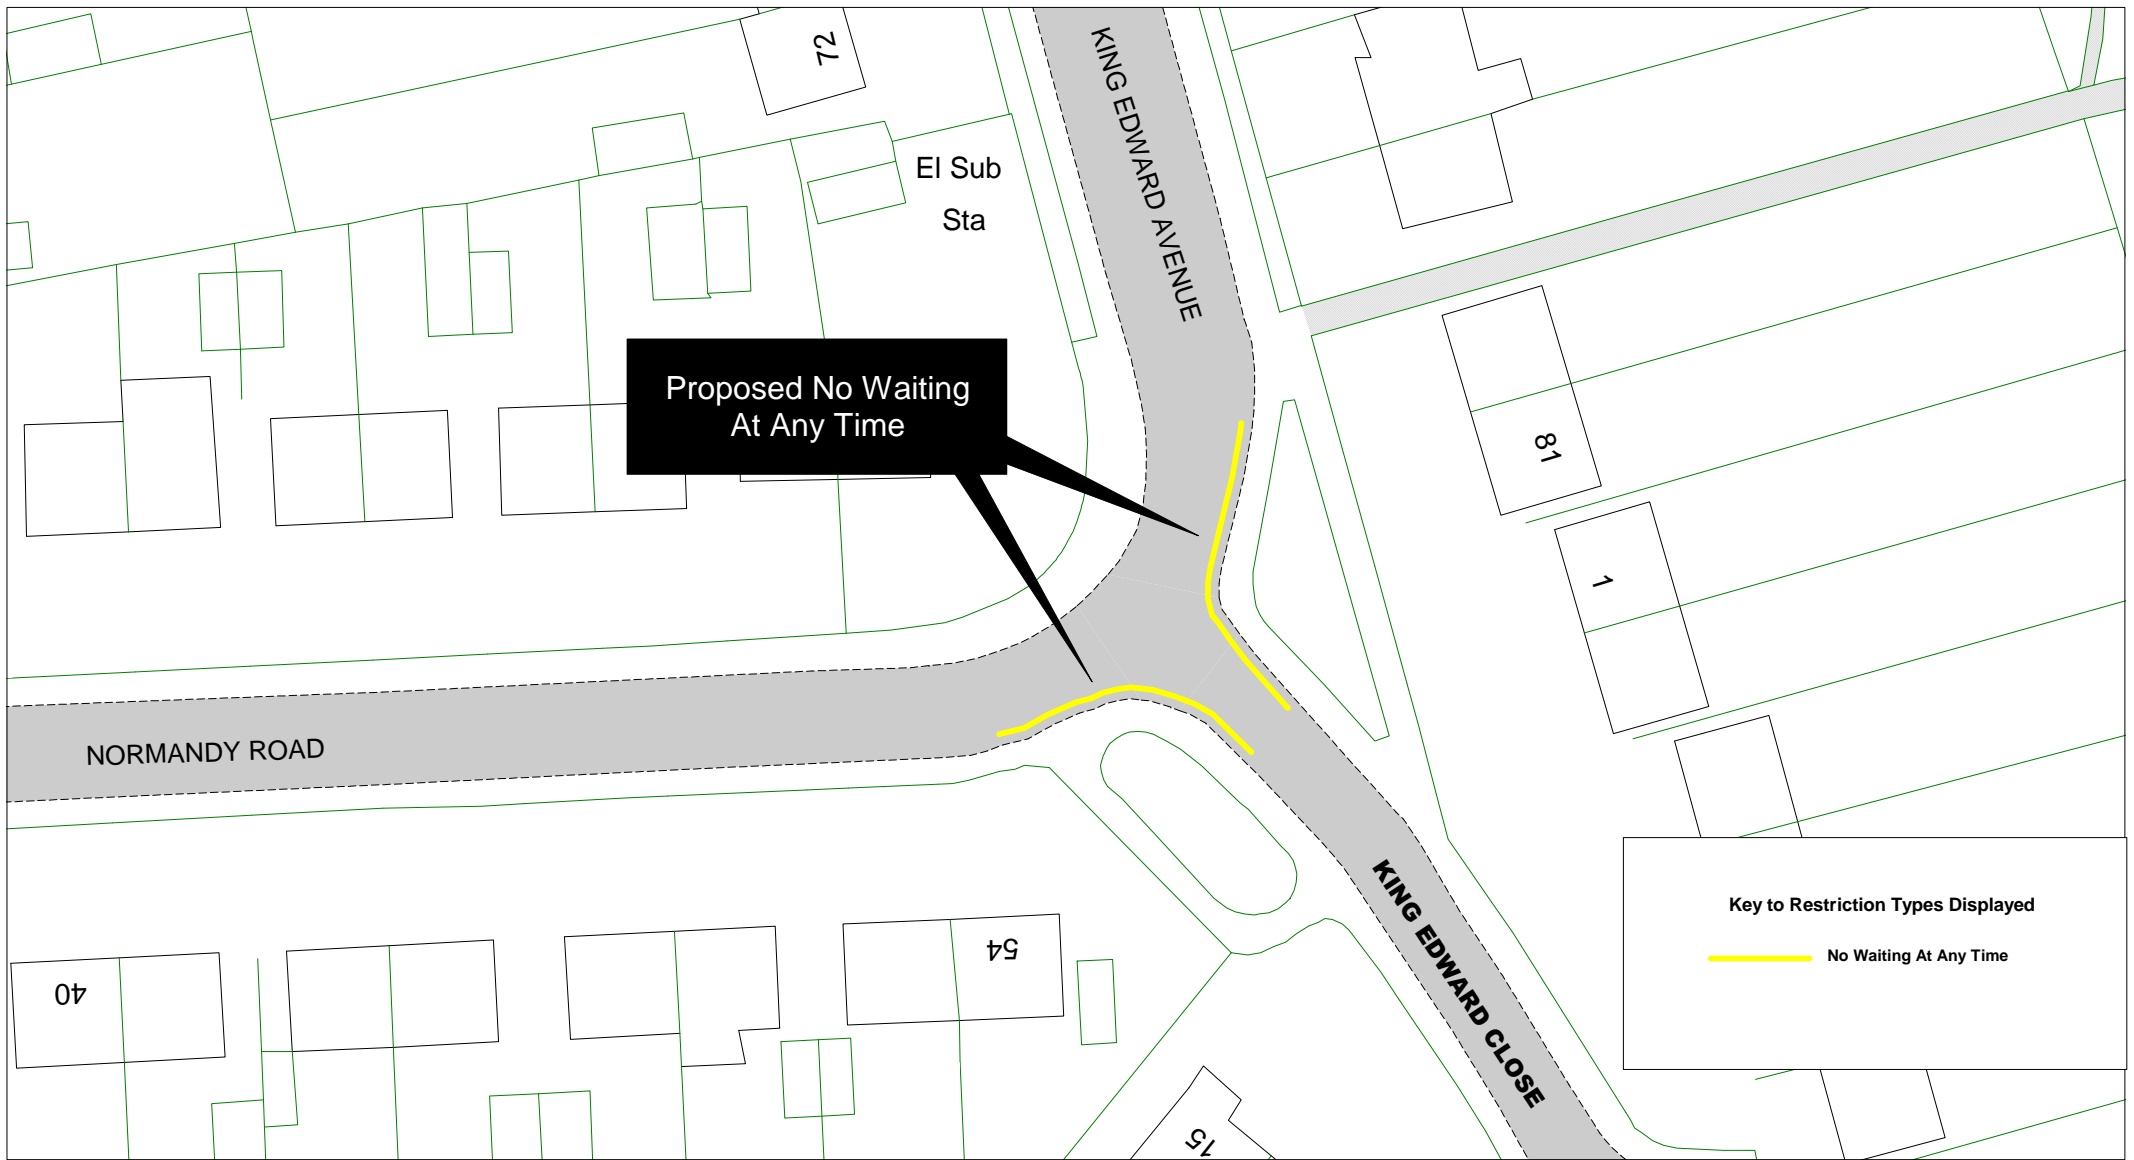

Key to Restriction Types Displayed


— No Waiting At Any Time

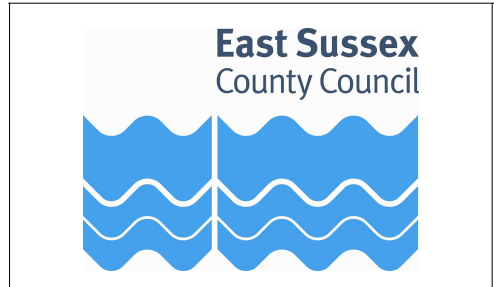

Site 22
King Edward Close, King Edward Avenue
Normandy Road

Return to Index


SCALE	1 : 500
DATE	27/02/2016
DRAWING No.	HS1516 056
DRAWN BY	
<small>© Crown copyright. All rights reserved East Sussex County Council Licence No. 100019601 2015</small>	

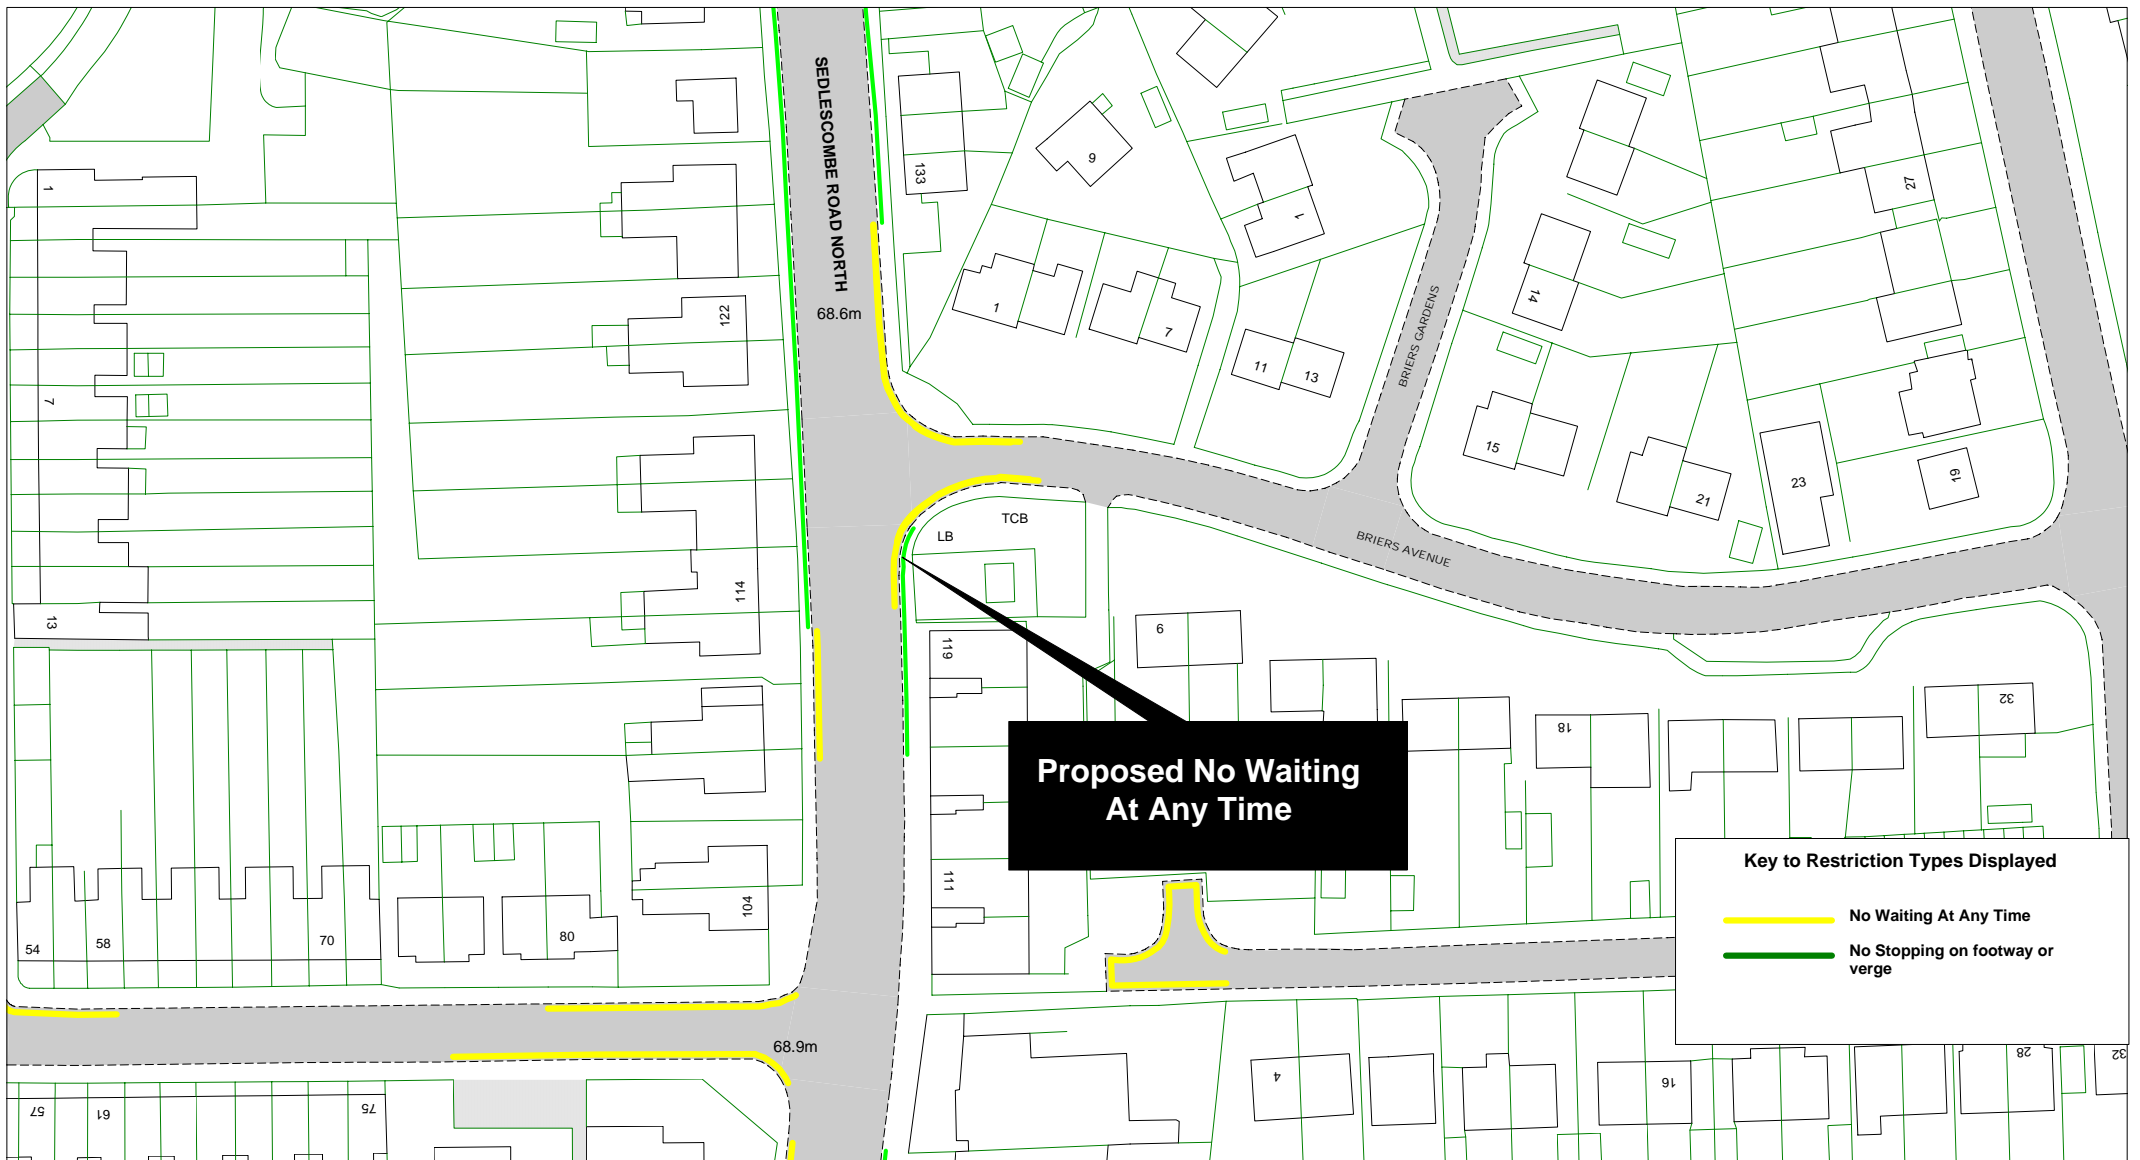

**Proposed No Waiting
At Any Time**

Key to Restriction Types Displayed


- No Waiting At Any Time
- No Stopping on footway or verge

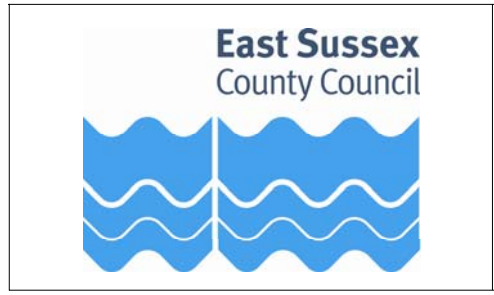

[Return to Index](#)

Site 23
 Sedlescombe Road North

SCALE	1 : 1000
DATE	27/02/2016
DRAWING No.	HS1516 014
DRAWN BY	
<small>© Crown copyright. All rights reserved East Sussex County Council Licence No. 100019601 2015</small>	

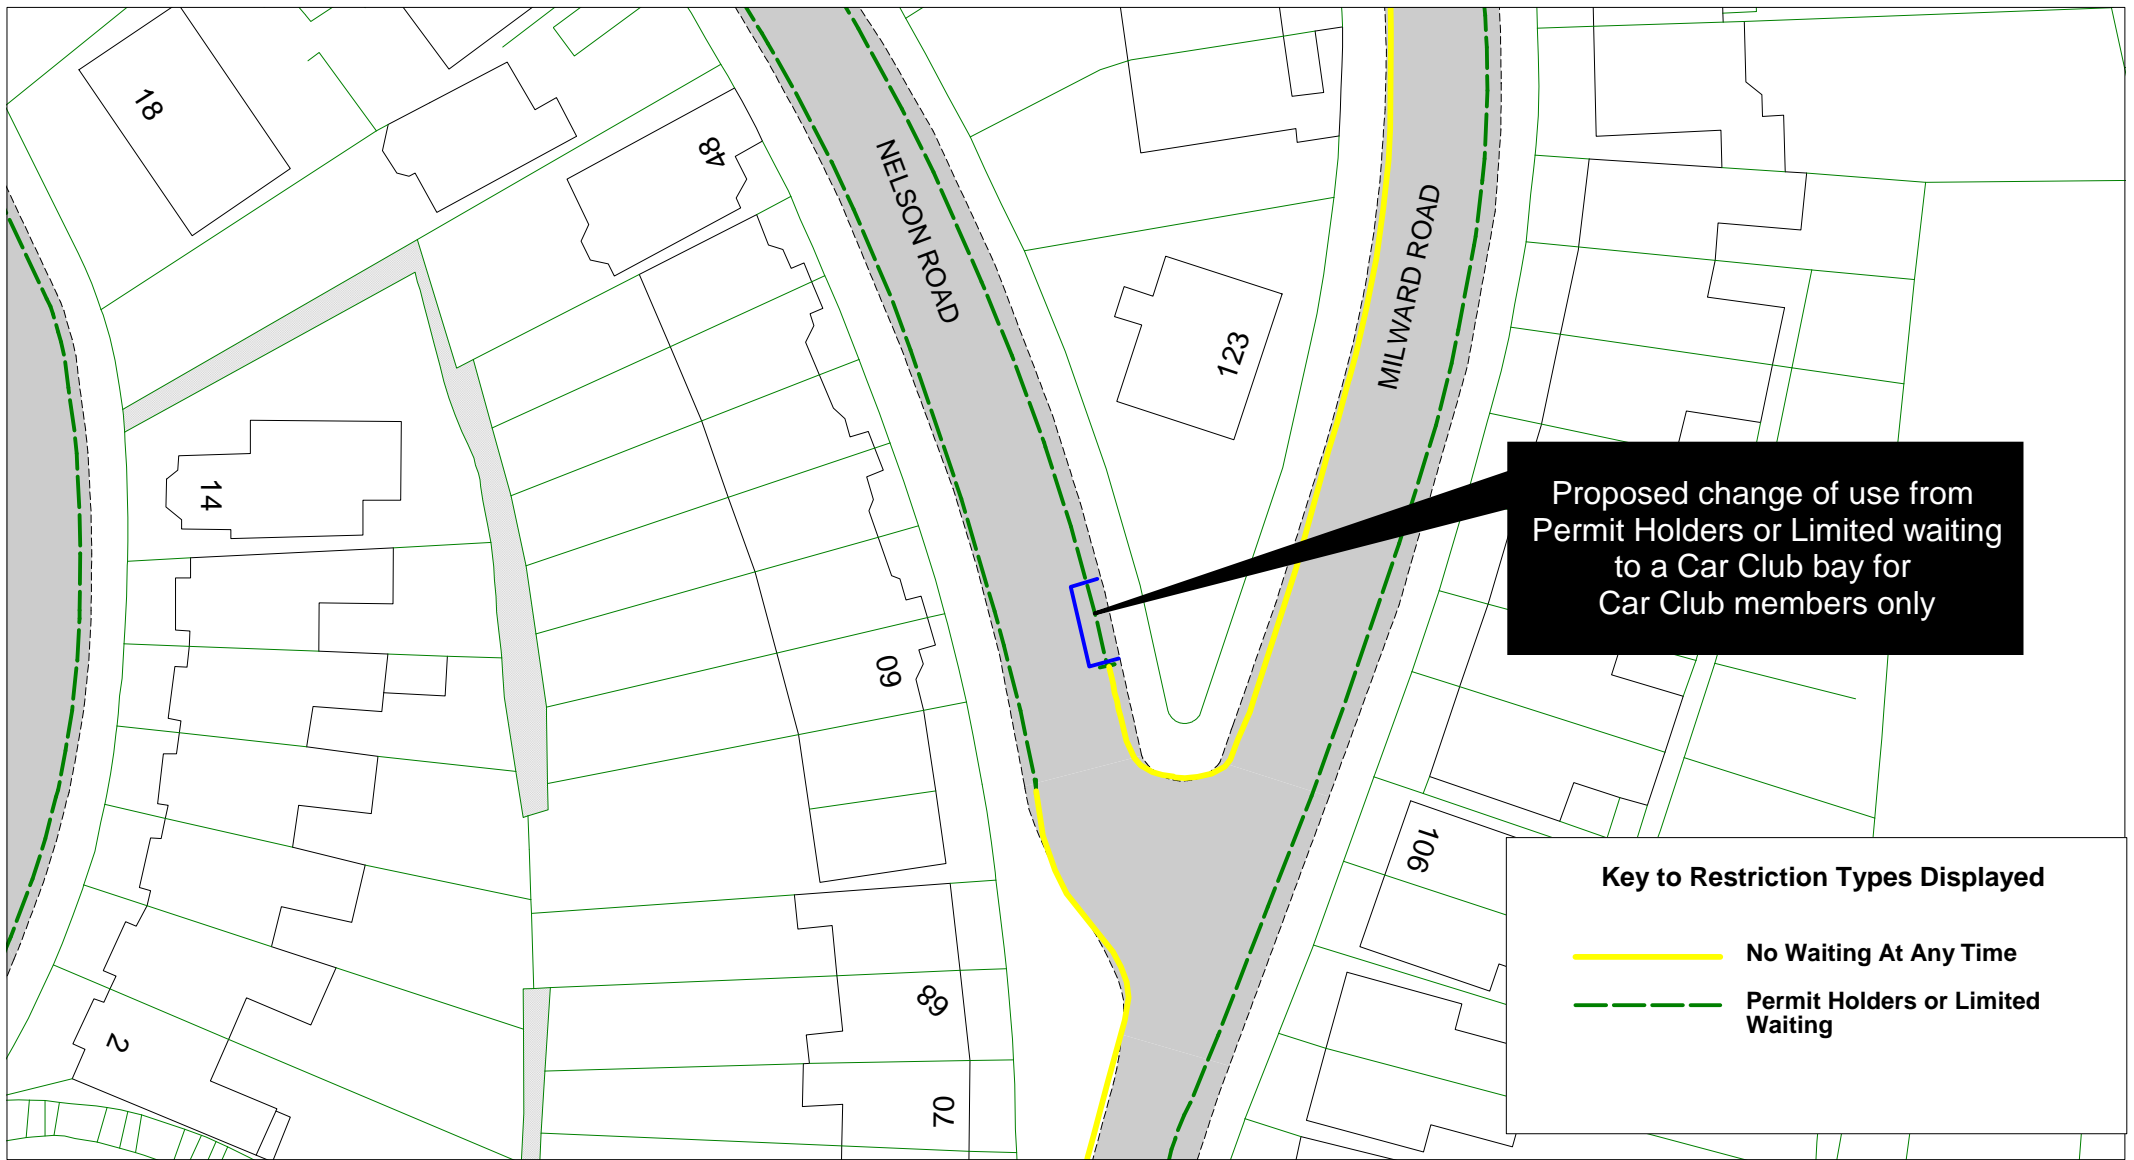

Proposed change of use from Permit Holders or Limited waiting to a Car Club bay for Car Club members only

Key to Restriction Types Displayed



- No Waiting At Any Time
- - - Permit Holders or Limited Waiting

East Sussex
County Council

Return to
Index

Site 24
Nelson Road


SCALE	1 : 500
DATE	27/02/2016
DRAWING No.	HS1516 062
DRAWN BY	
<small>© Crown copyright. All rights reserved East Sussex County Council Licence No. 100019601 2015</small>	

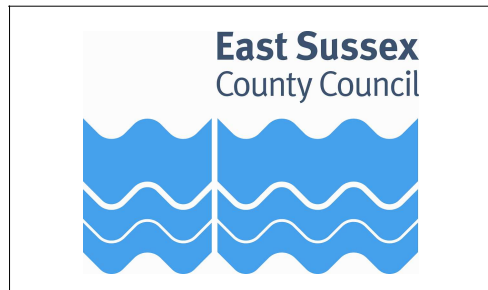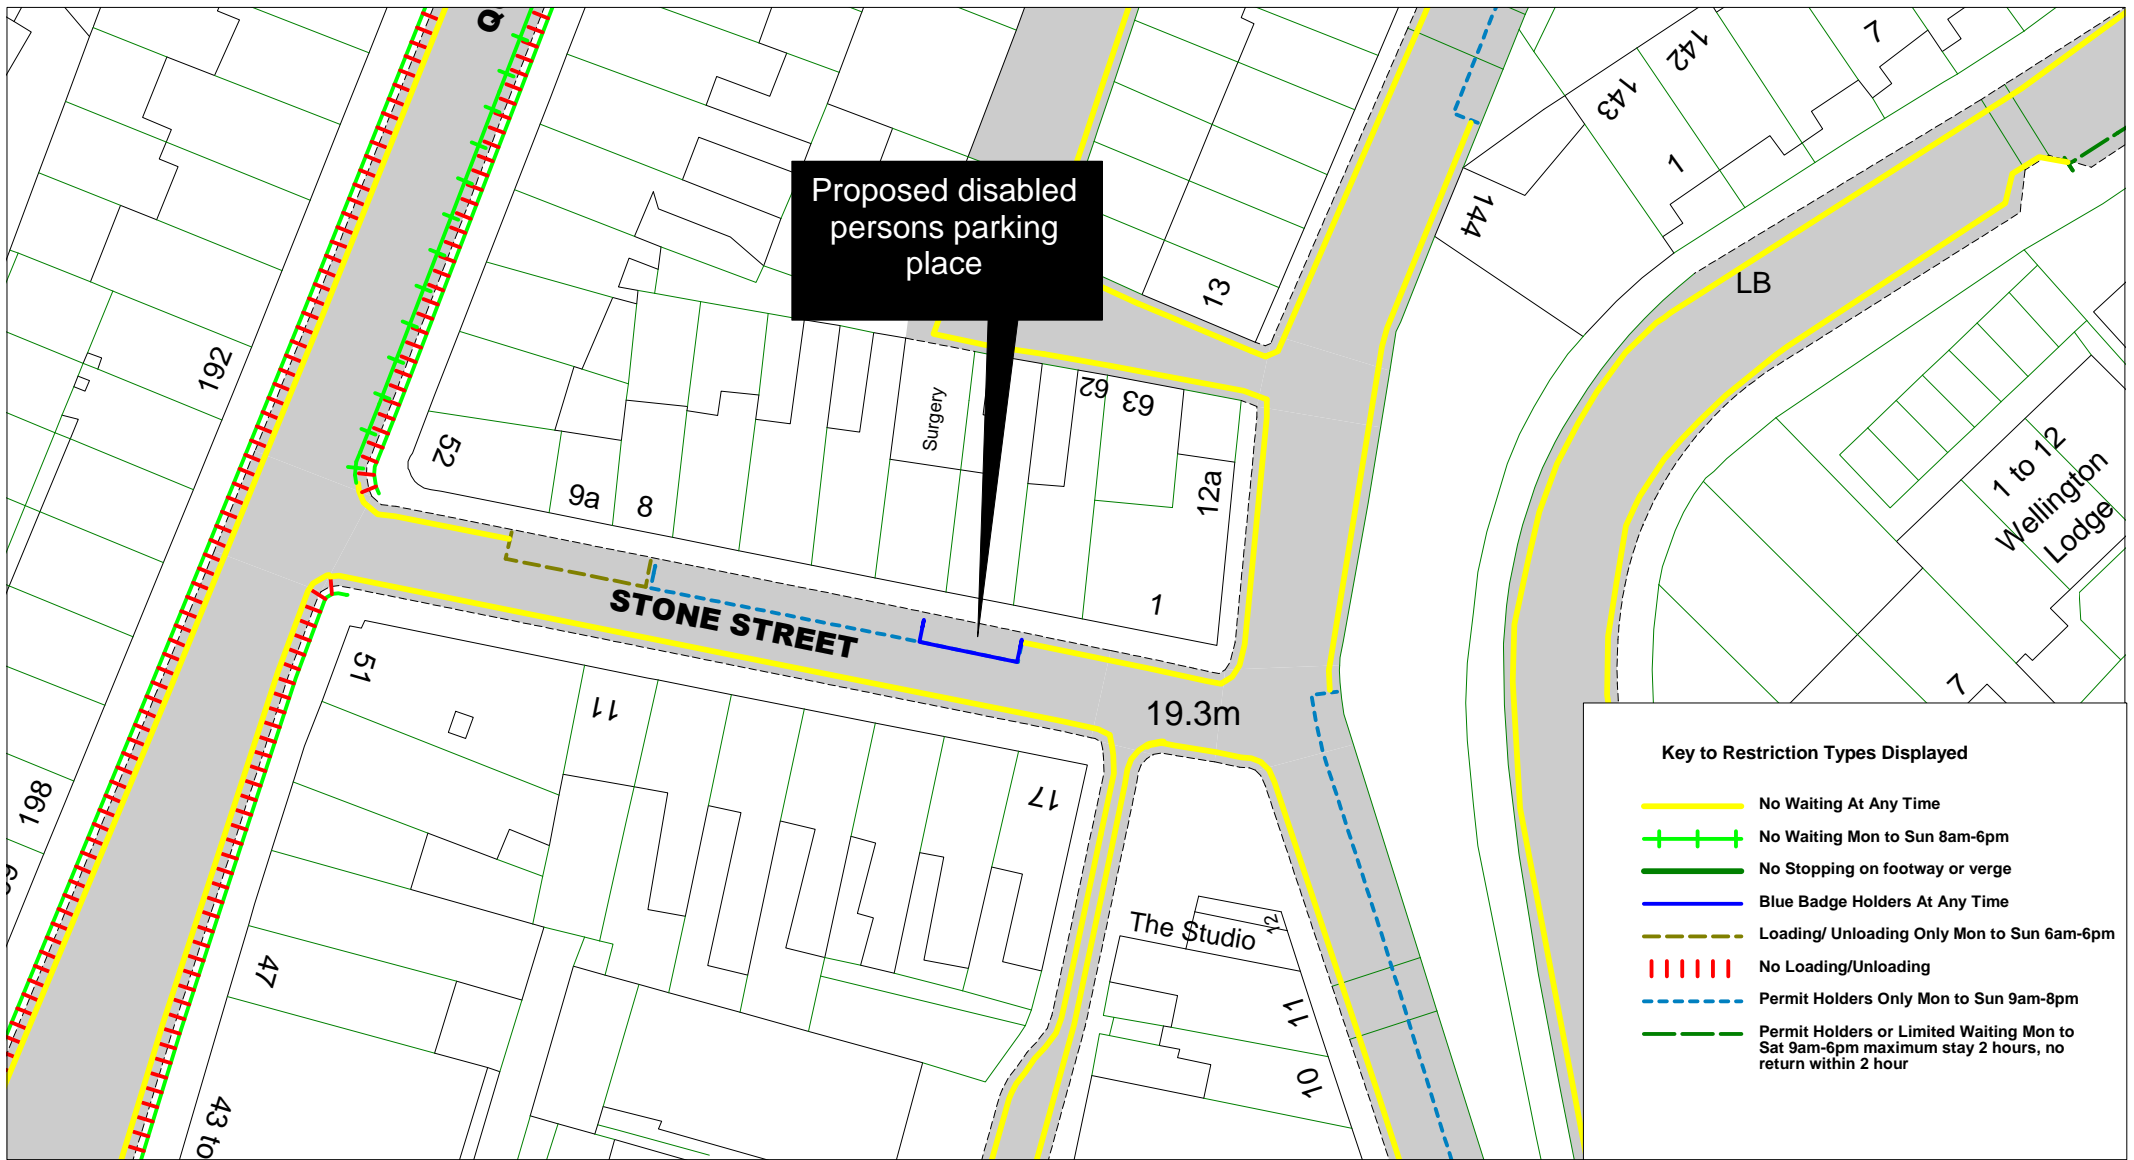


Site 25
Stone Street

Return to
Index

SCALE	1 : 500
DATE	26/02/2016
DRAWING No.	HS1516 072
DRAWN BY	
© Crown copyright. All rights reserved East Sussex County Council Licence No. 100019601 2016	

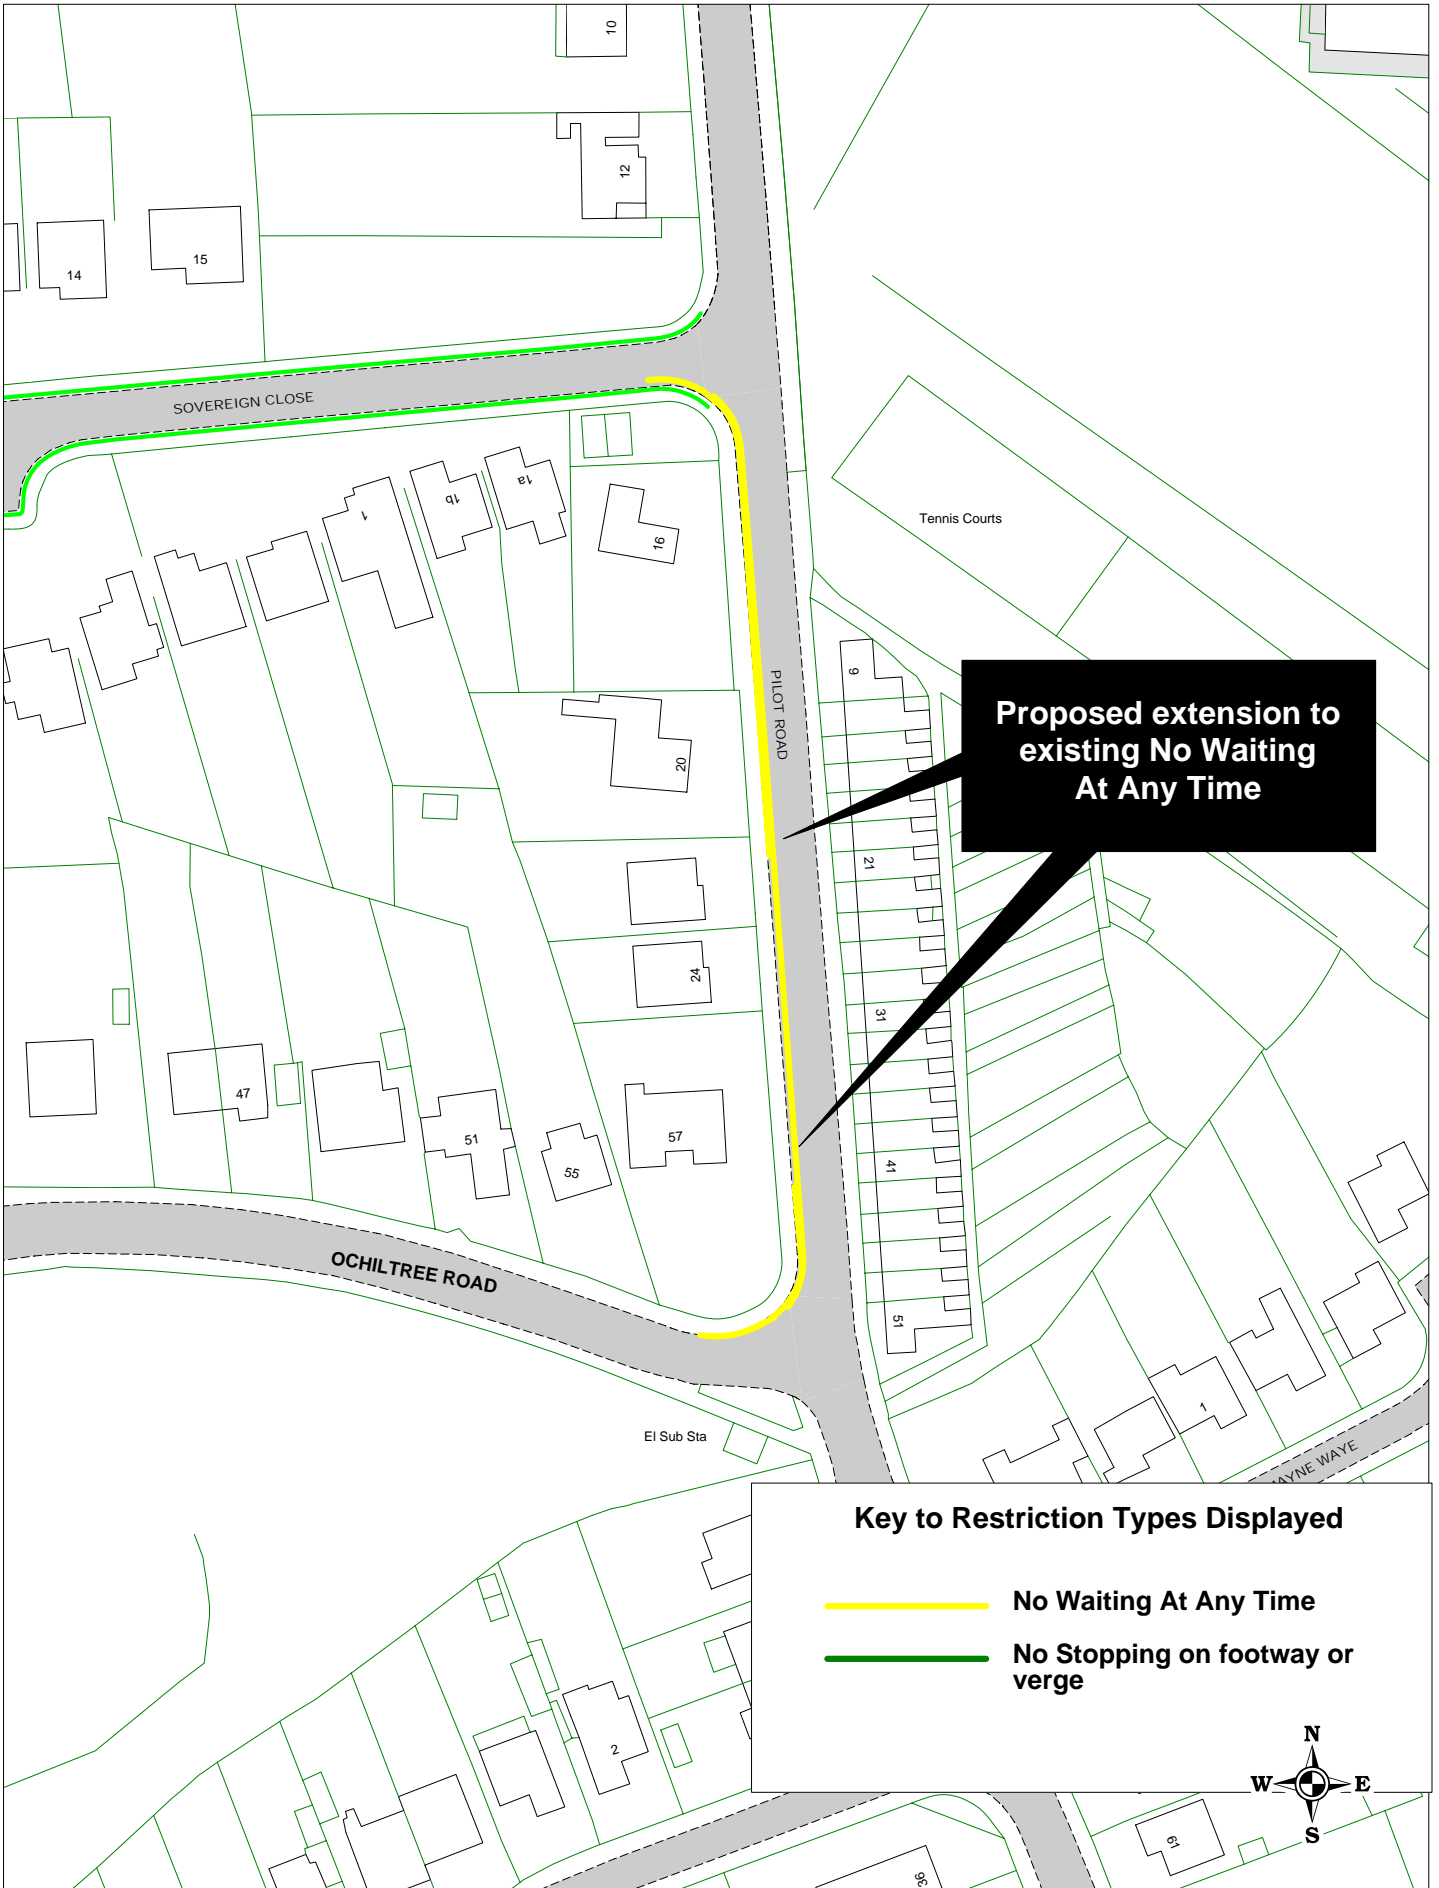


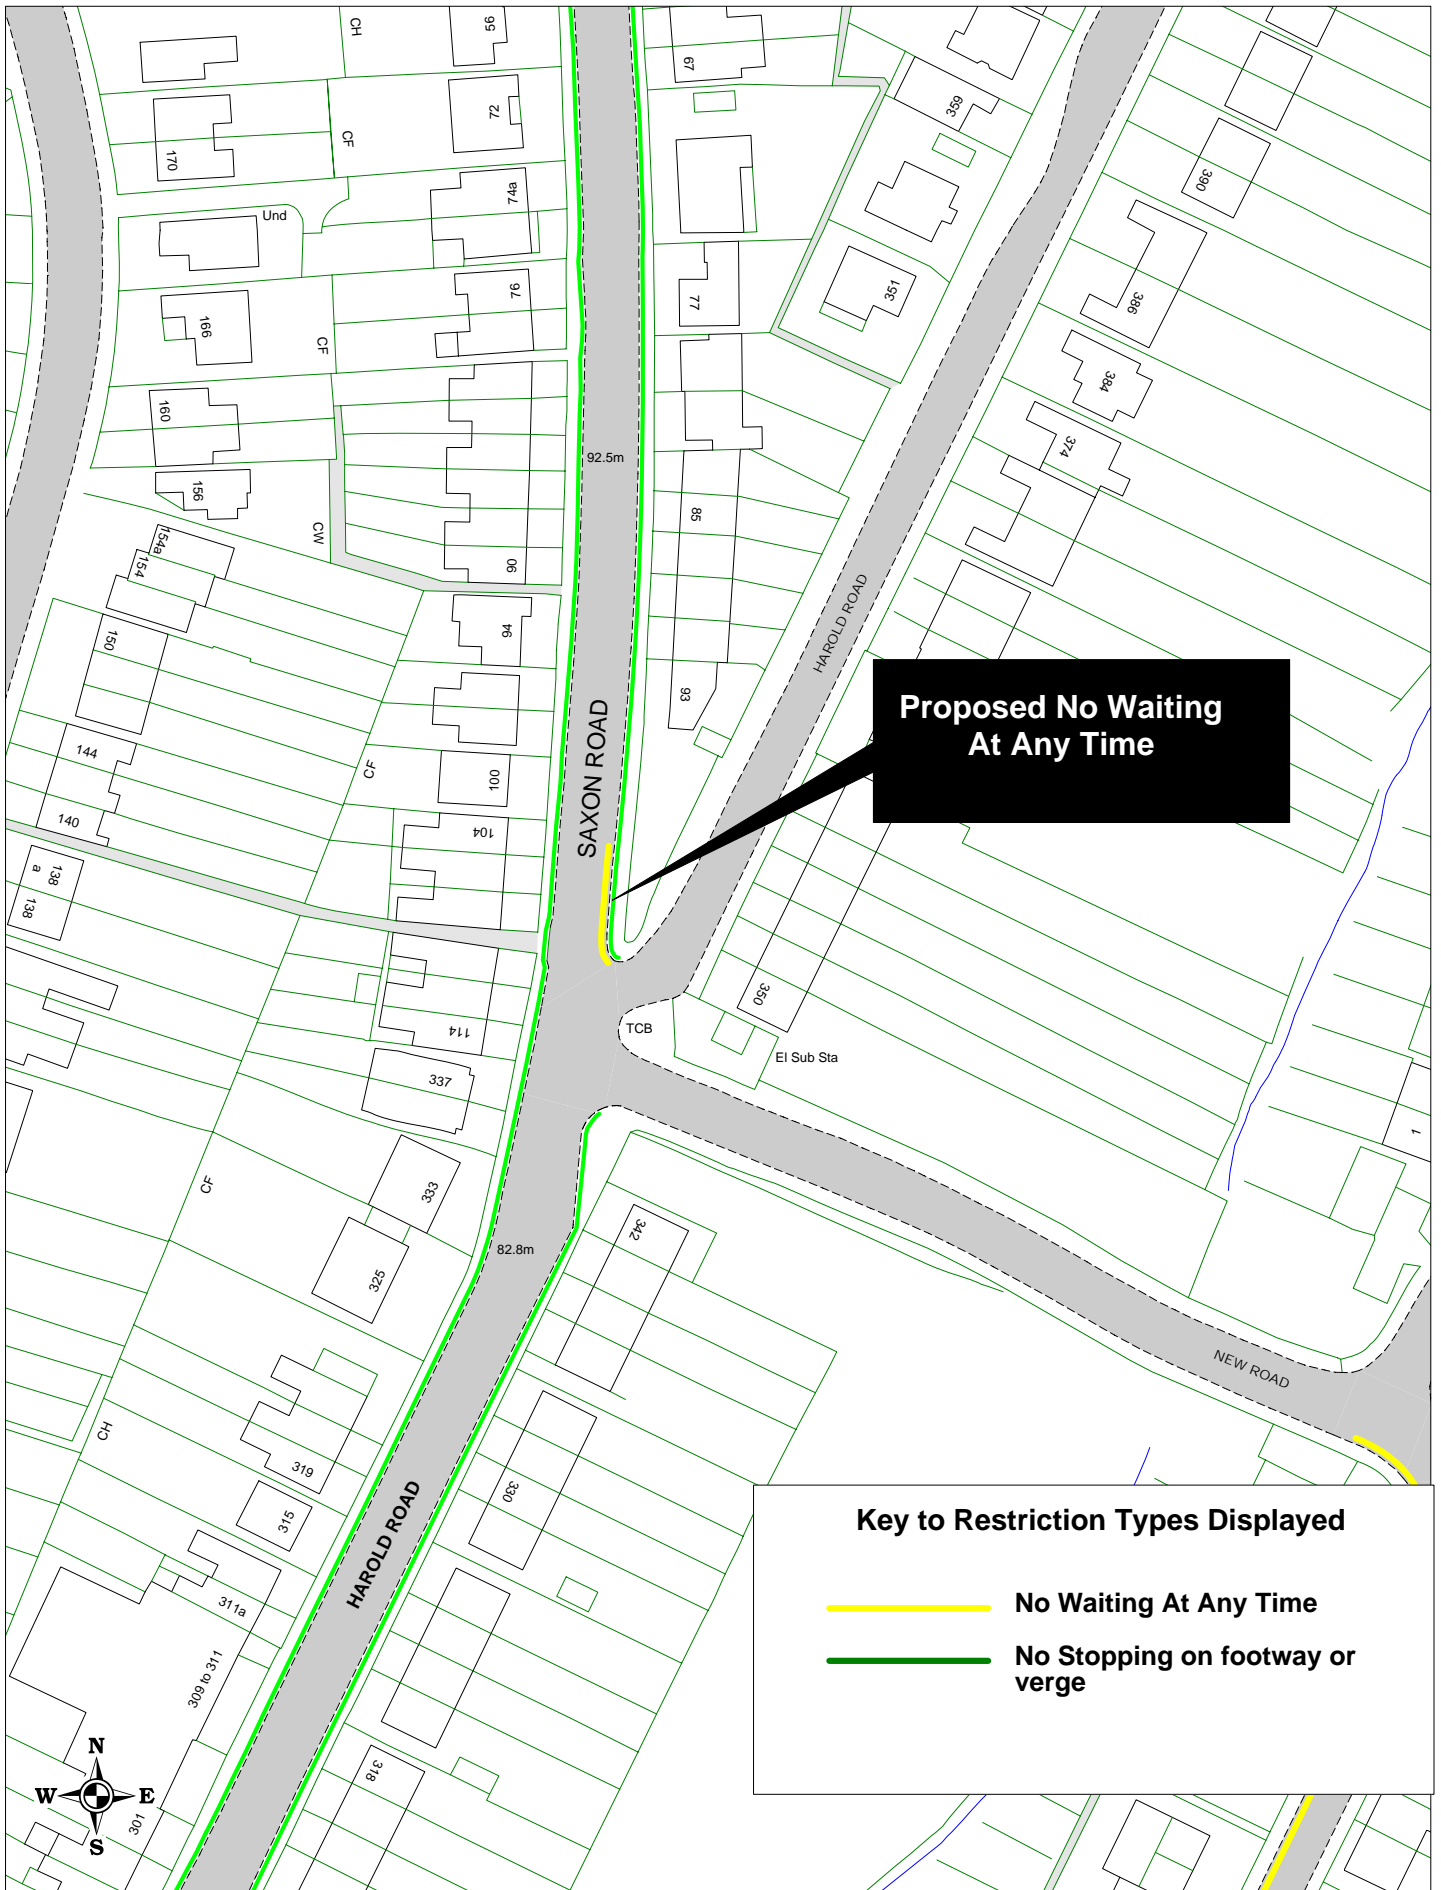

**Proposed No Waiting
At Any Time**

Key to Restriction Types Displayed

- No Waiting At Any Time**
- No Stopping on footway or verge**

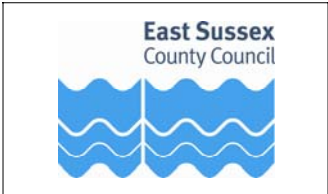


© Crown copyright. All rights reserved
East Sussex County Council
Licence No. 100019601 2015

Return to
Index

Site 27
Saxon Road


SCALE	1 : 1000
DATE	27/02/2016
DRAWING No.	HS1516 035
DRAWN BY	

Existing No Stopping on footway or verge: Change to TRO only

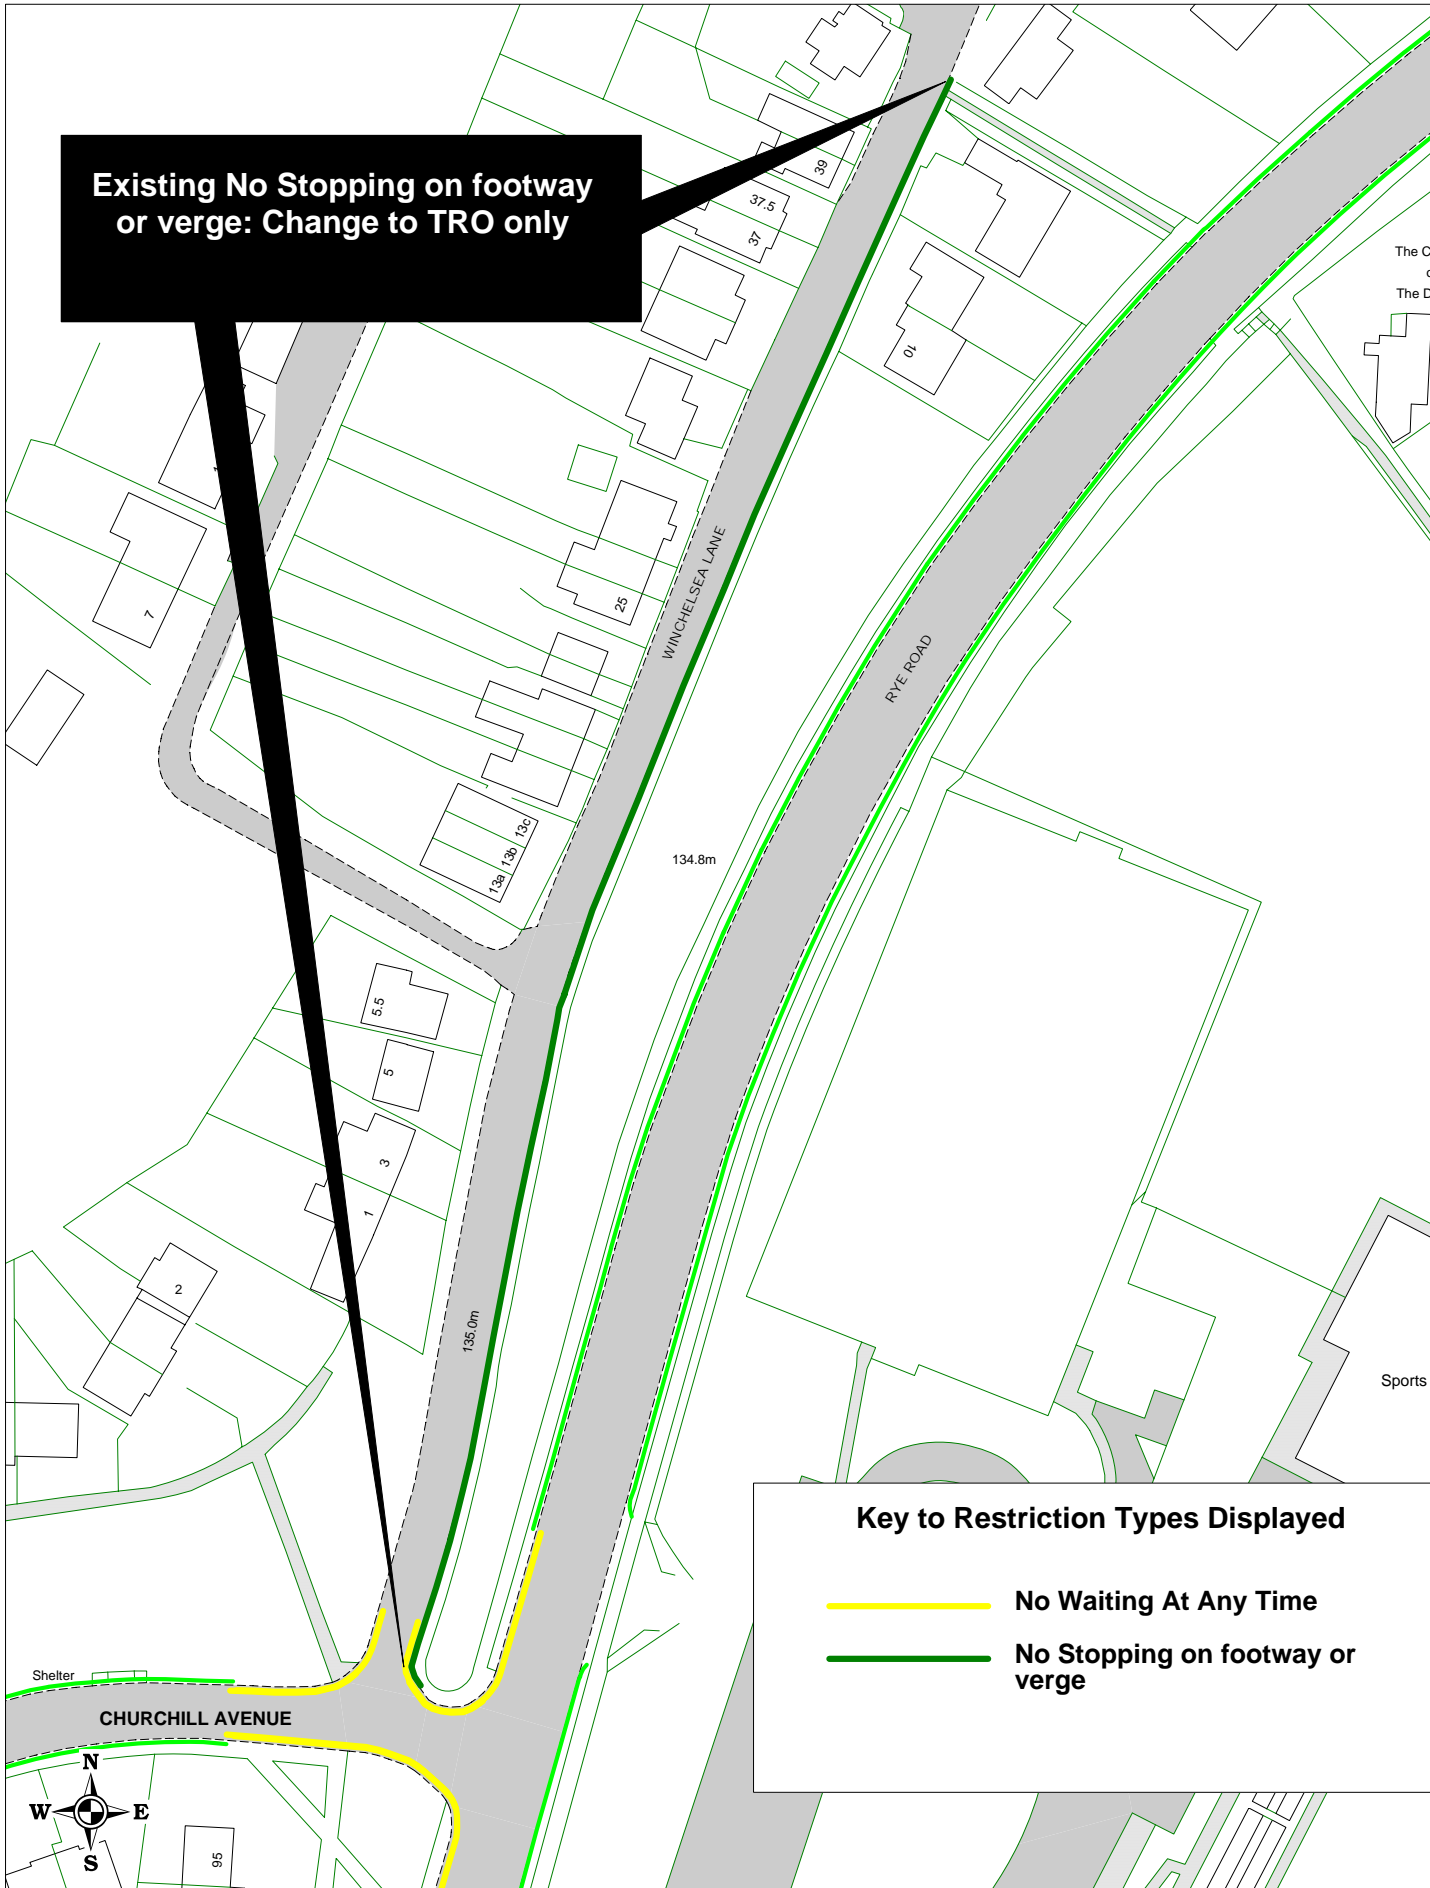

Key to Restriction Types Displayed

- No Waiting At Any Time
- No Stopping on footway or verge

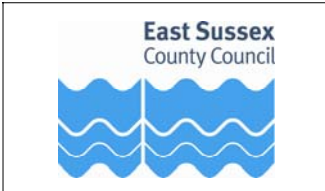

© Crown copyright. All rights reserved
 East Sussex County Council
 Licence No. 100019601 2015

Return to Index

Site 28
 Winchelsea Lane

SCALE	1 : 1000
DATE	27/02/2016
DRAWING No.	HS1516 026
DRAWN BY	