
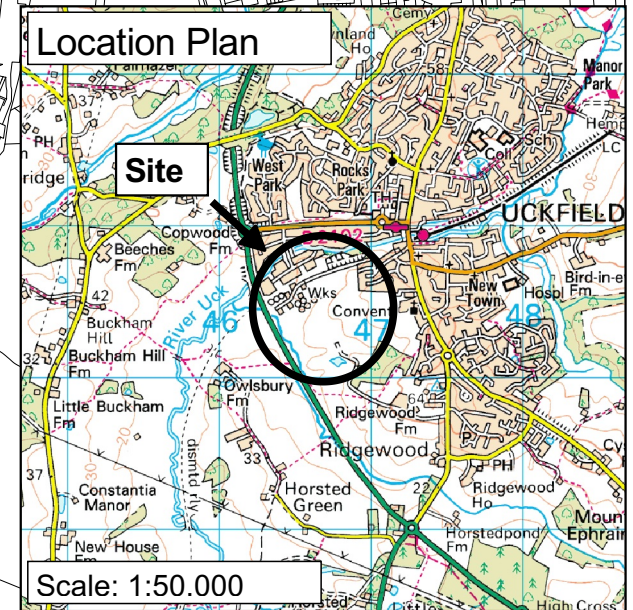


WD/778/CM  
Uckfield Waste Water Treatment Works, Bridge Farm Road,  
Uckfield

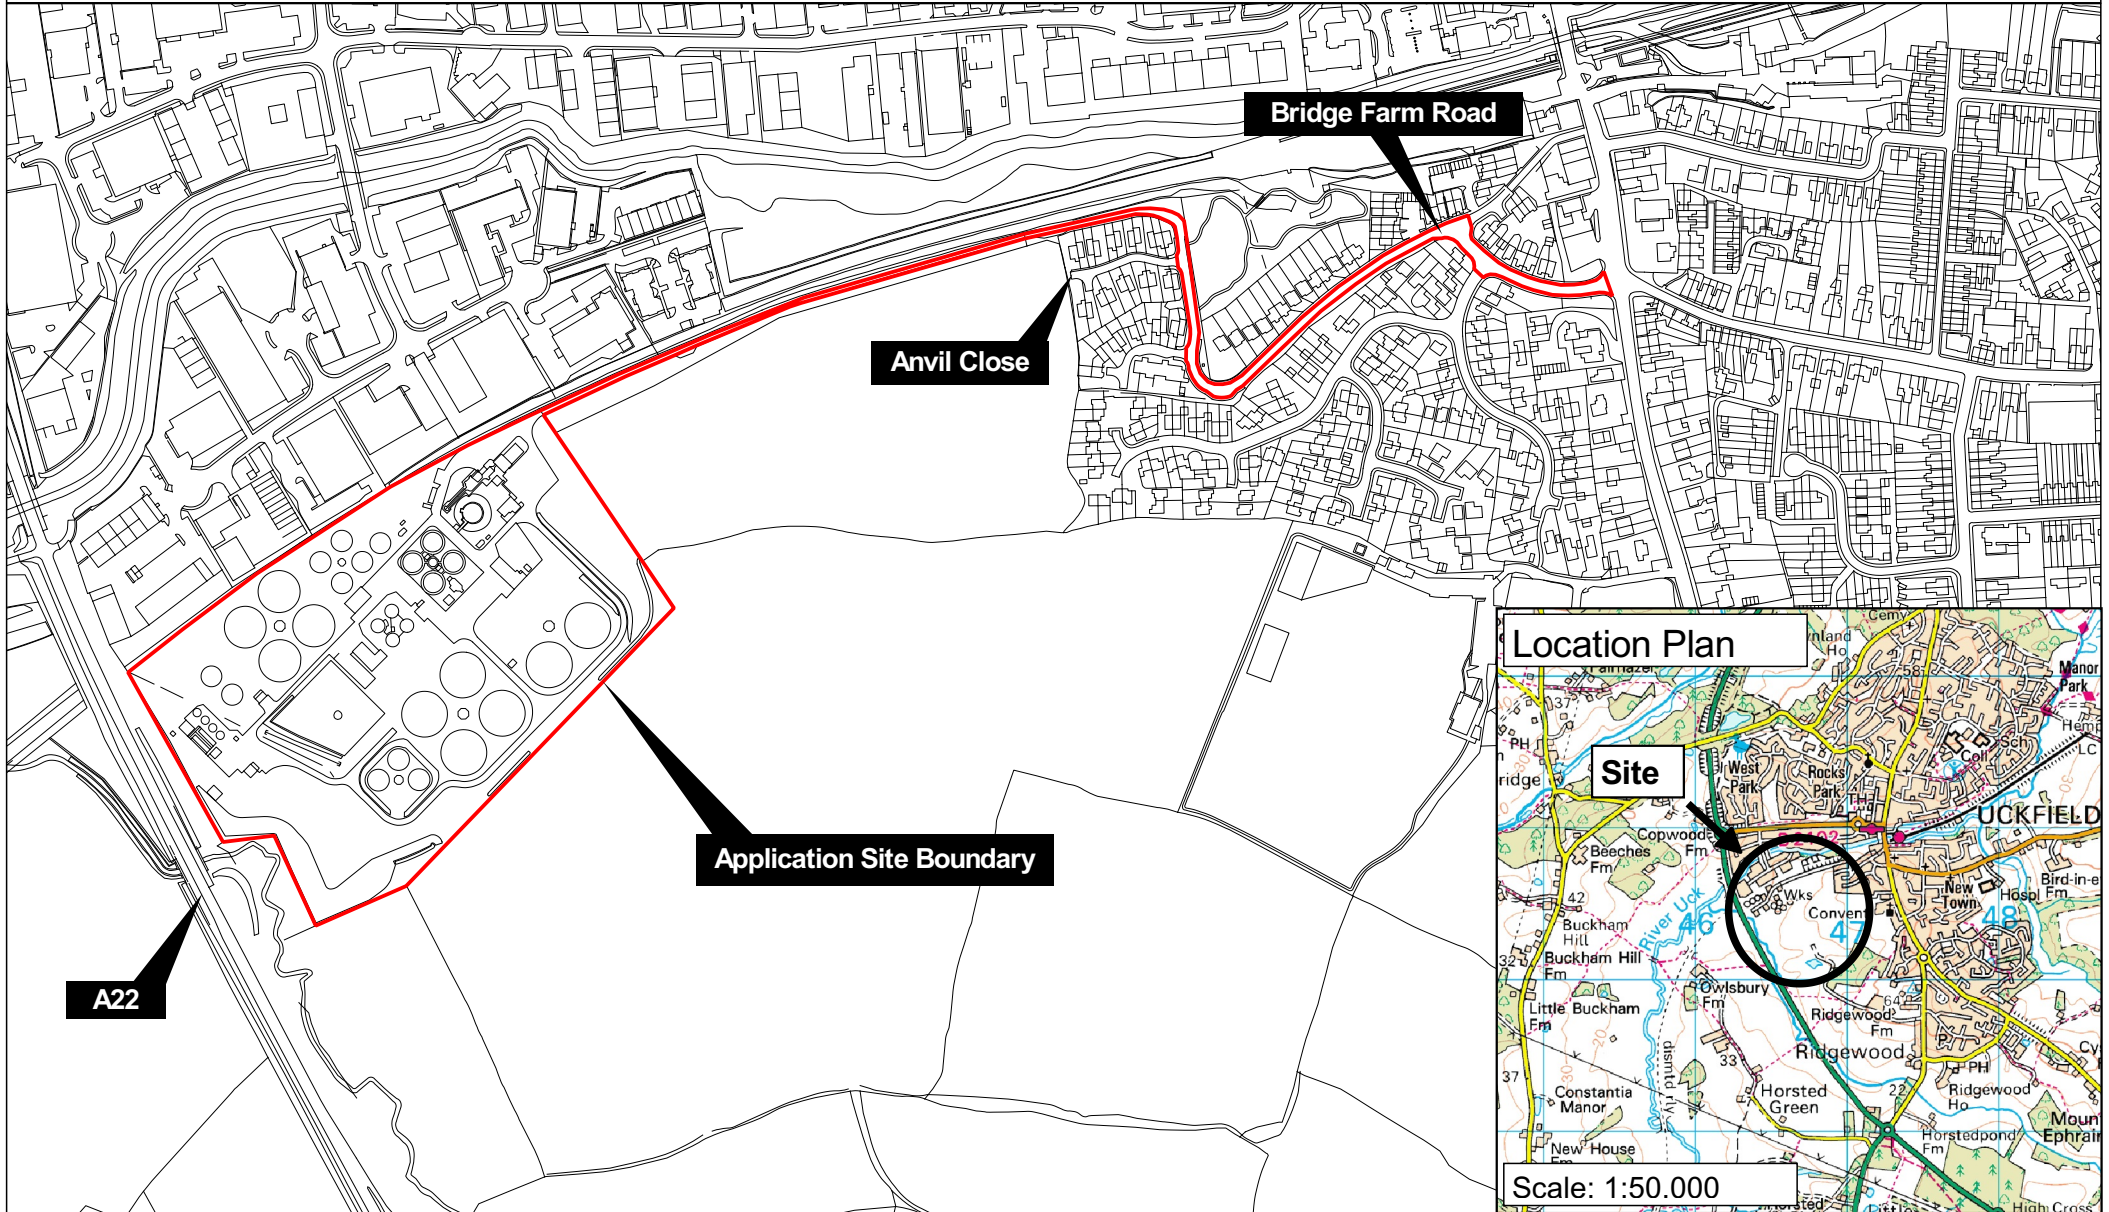

Scale: 1:5,000

Rupert Clubb BEng (Hons) CEng MICE  
Director of Communities, Economy and Transport  
East Sussex County Council

Reproduced from the Ordnance Survey mapping with the permission of the Controller of Her Majesty's Stationery Office © Crown Copyright. Unauthorised reproduction infringes Crown copyright and may lead to prosecution or civil proceedings. East Sussex County Council, 100019601, 2015