


## Appendix 2 – Location Plan for Manor End, Uckfield

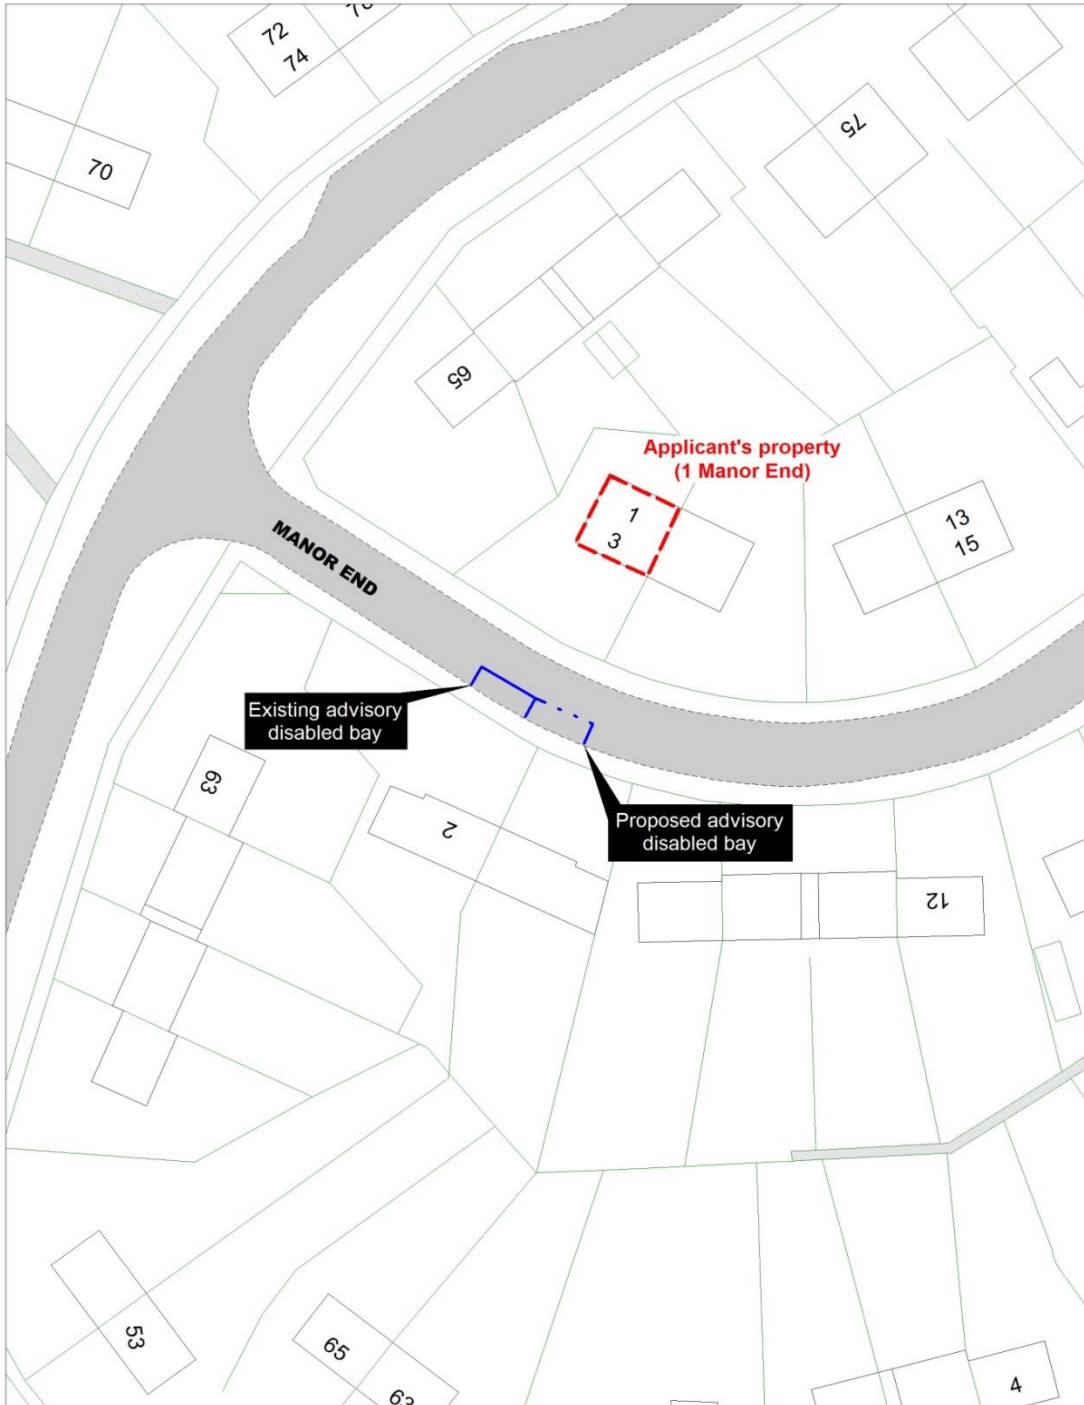

### Appendix C - location plan

© Crown copyright. All rights reserved  
 East Sussex County Council  
 Licence No. 100019801 2017



SCALE	1 : 500
DATE	25/08/2017
DRAWING No.	C
DRAWN BY	PW