
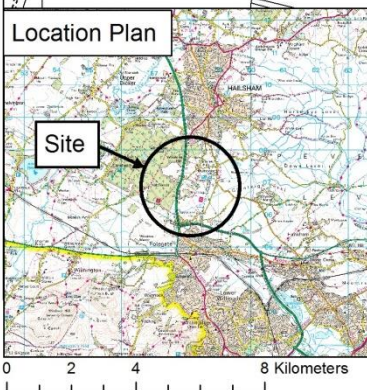


# East Sussex County Council Planning Committee 14 February 2018

# **WD/796/CM**



**Polegate Yard, Summerhill Lane, Hailsham**

WD/796/CM  
Polegate Yard, Summerhill Lane, Hailsham

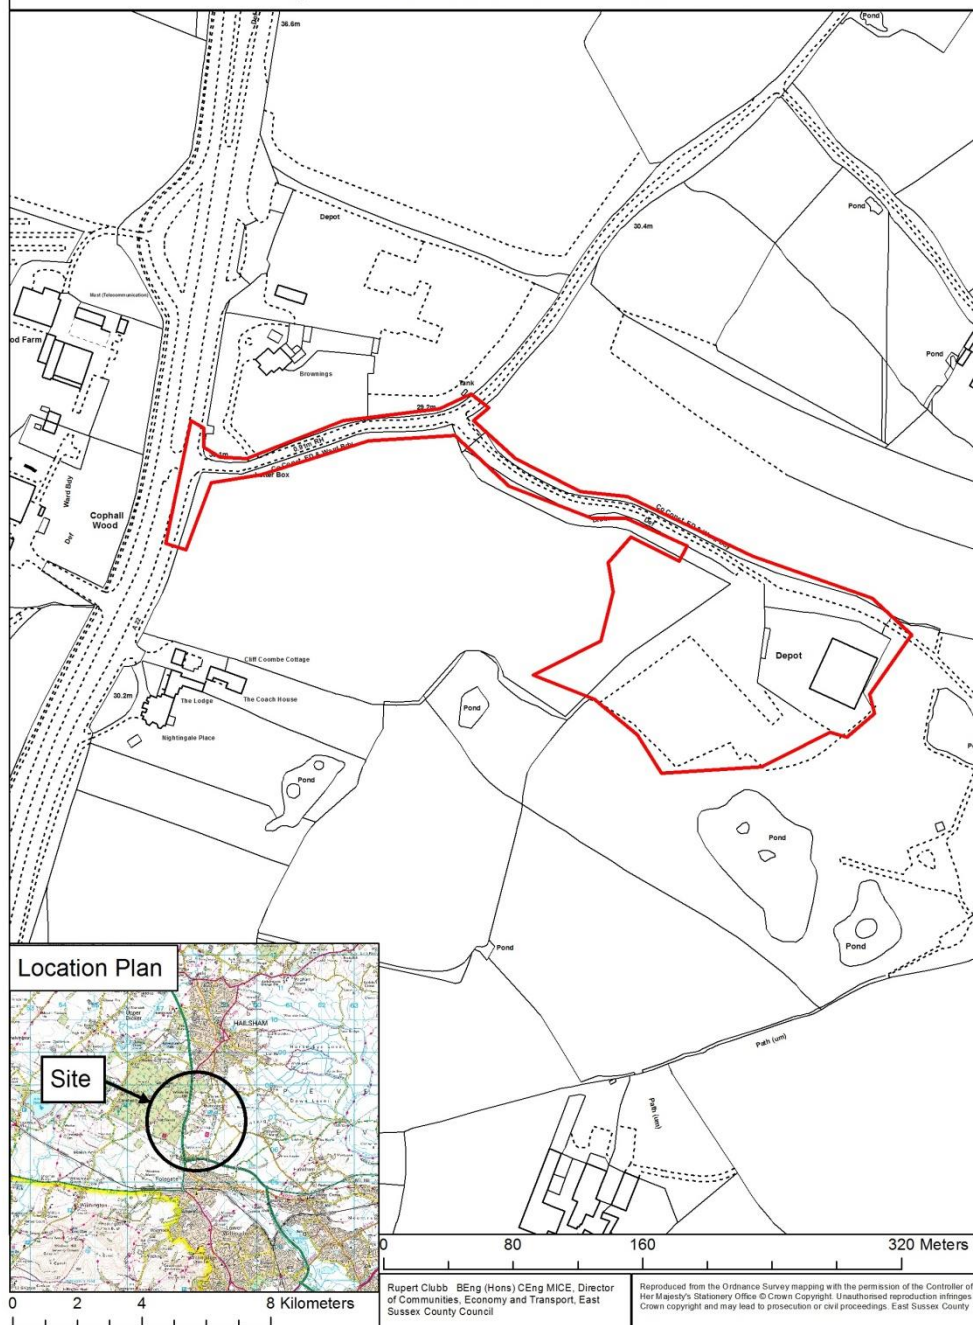

Rupert Clubb, BEng (Hons) CEng MICE, Director  
of Communities, Economy and Transport, East  
Sussex County Council

Reproduced from the Ordnance Survey mapping with the permission of the Controller of  
Her Majesty's Stationery Office © Crown Copyright. Unauthorised reproduction infringes  
Crown copyright and may lead to prosecution or civil proceedings. East Sussex County  
Council

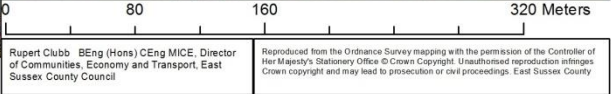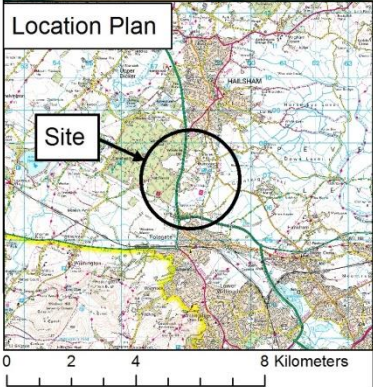













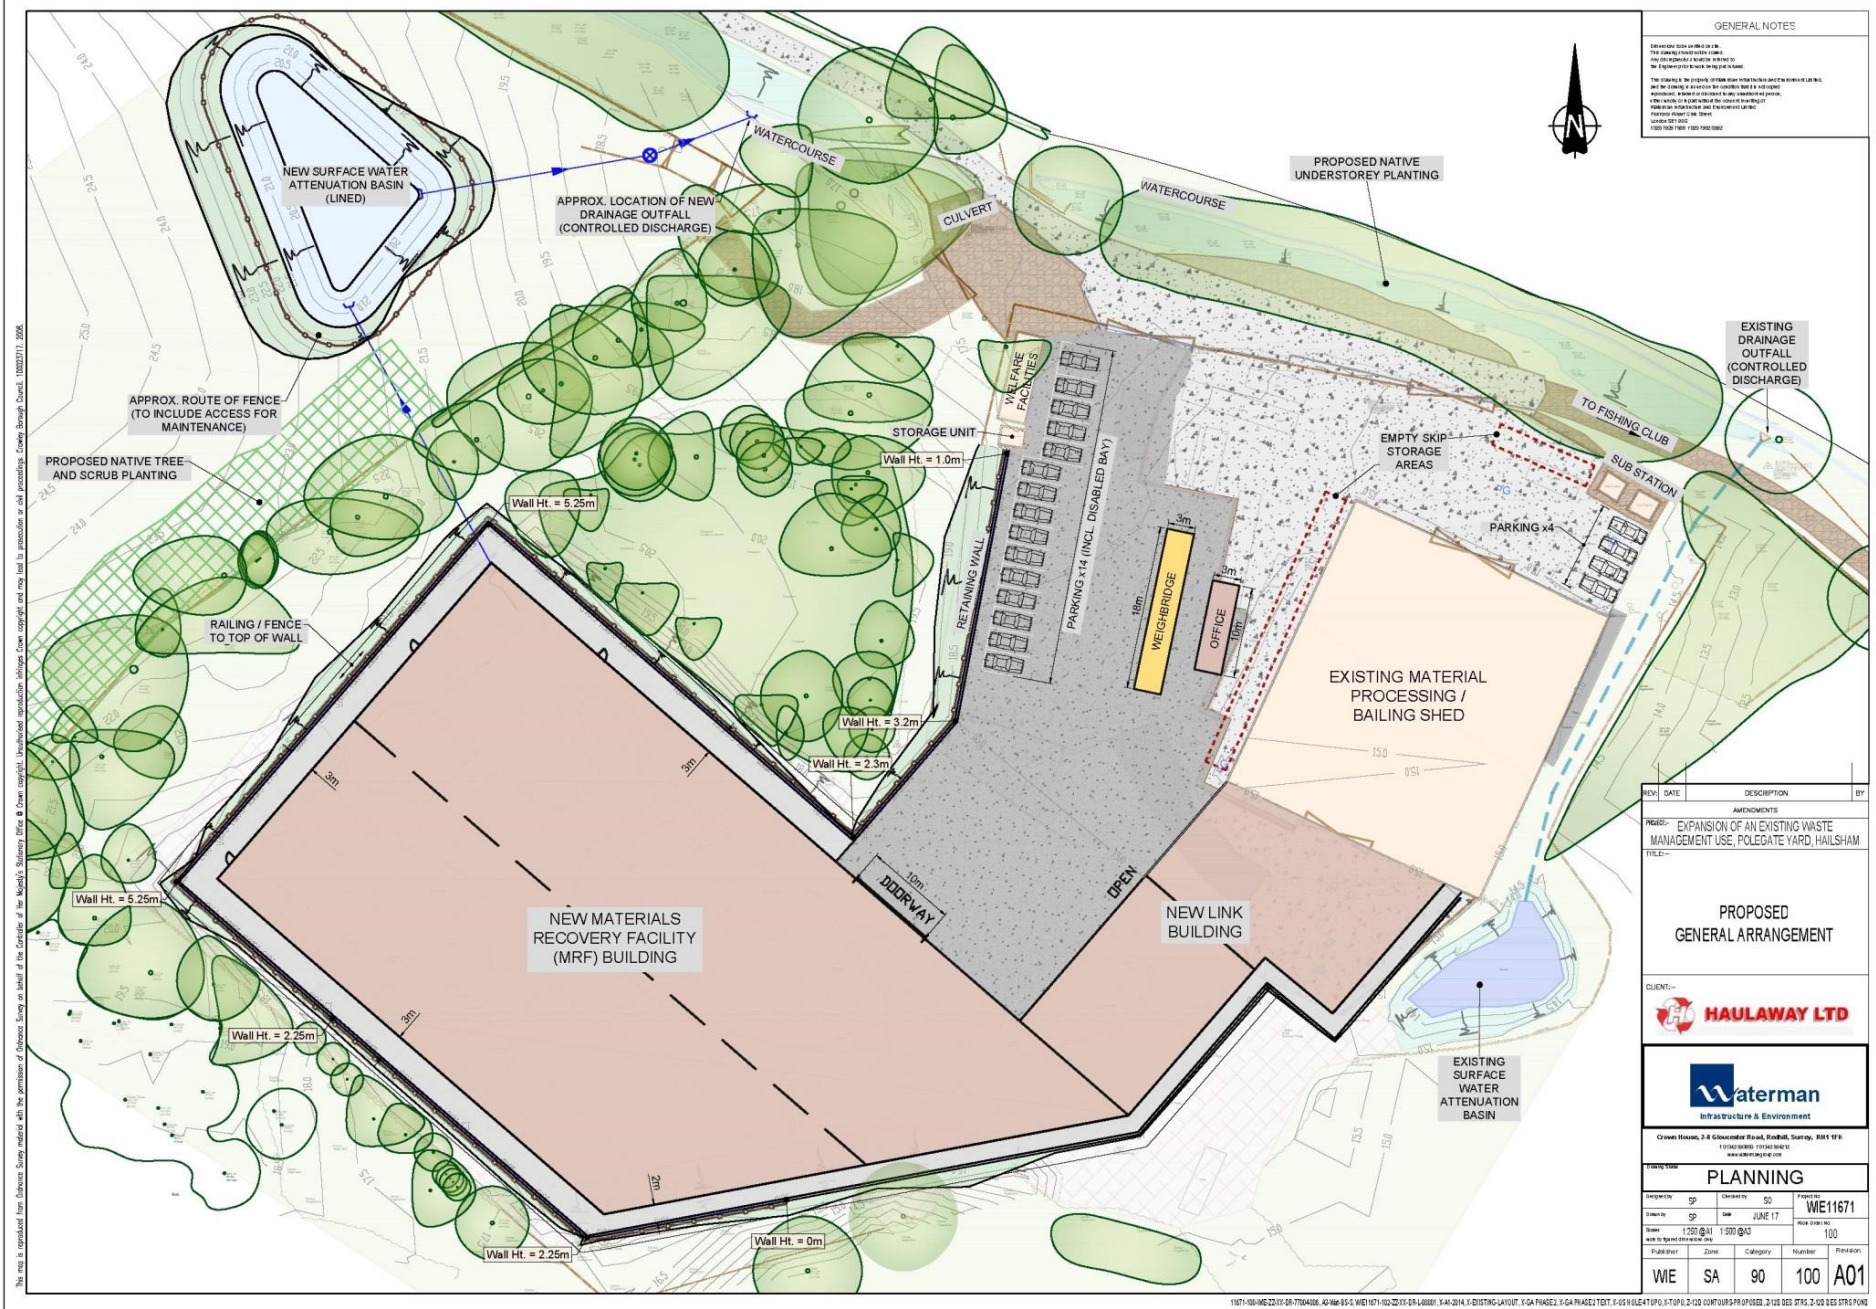


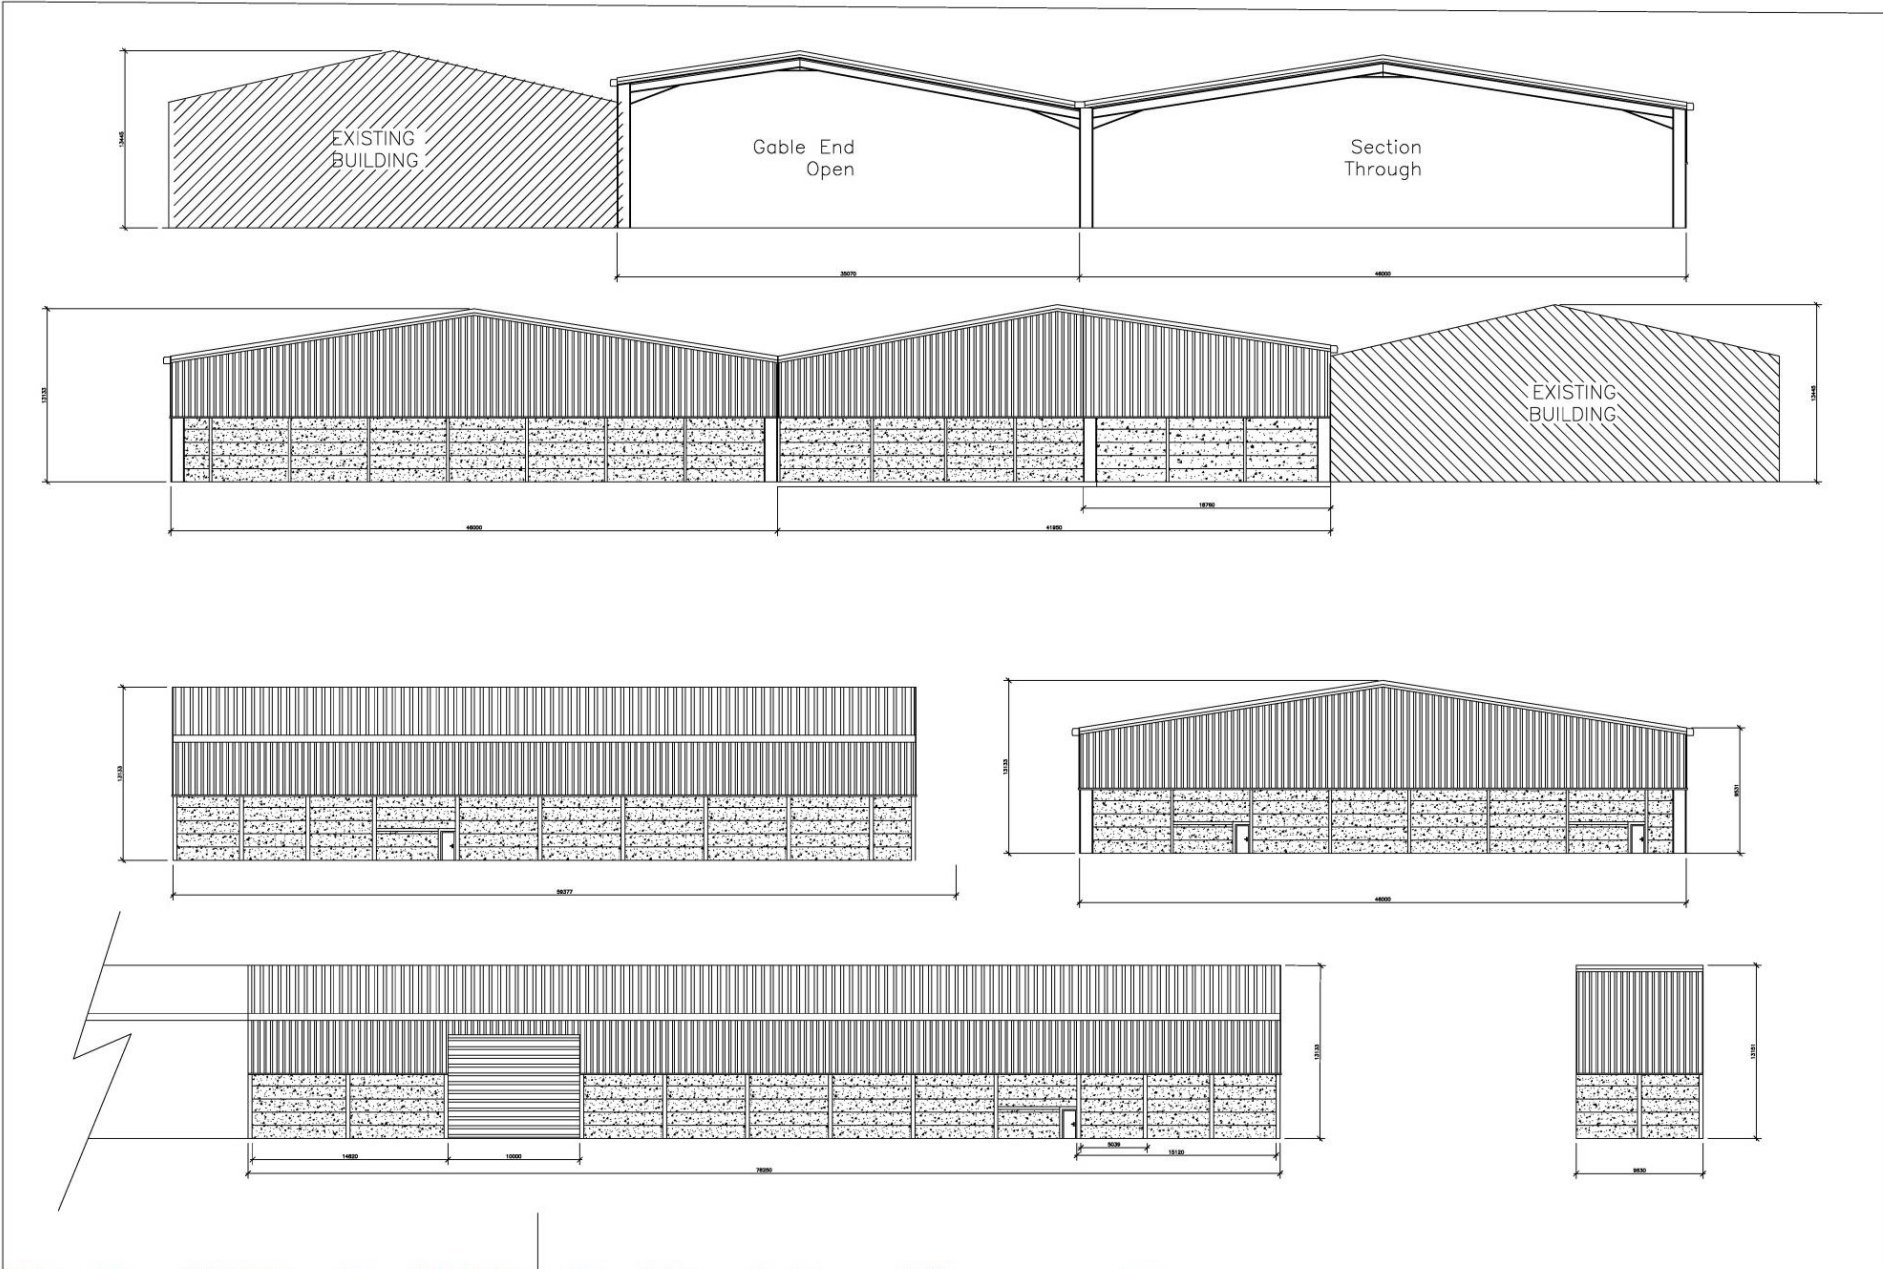




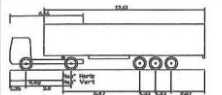
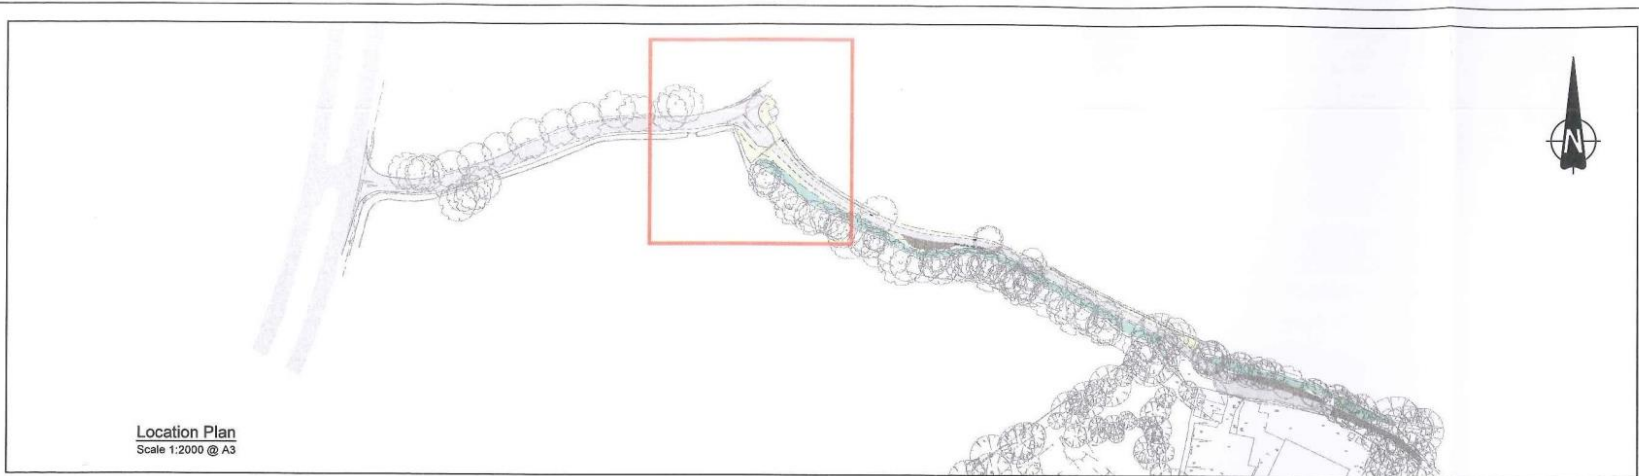




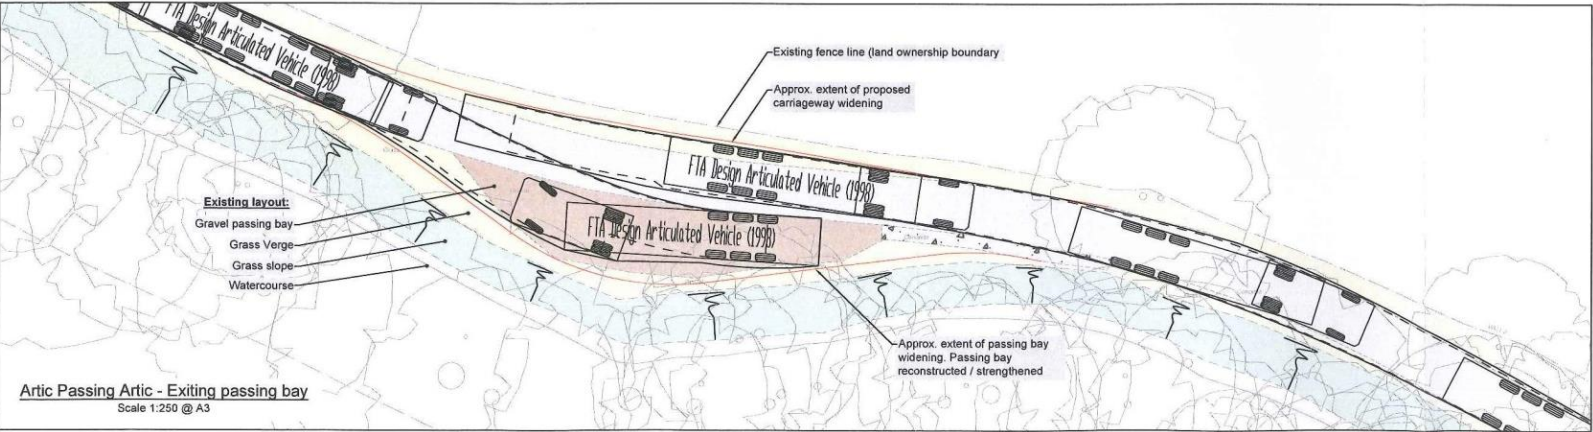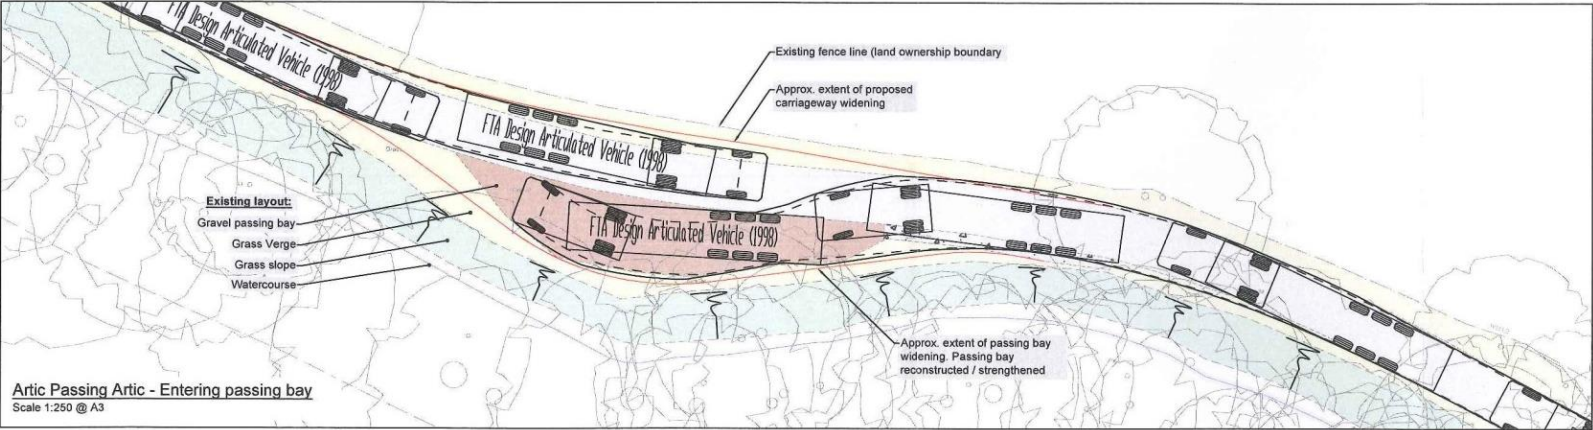
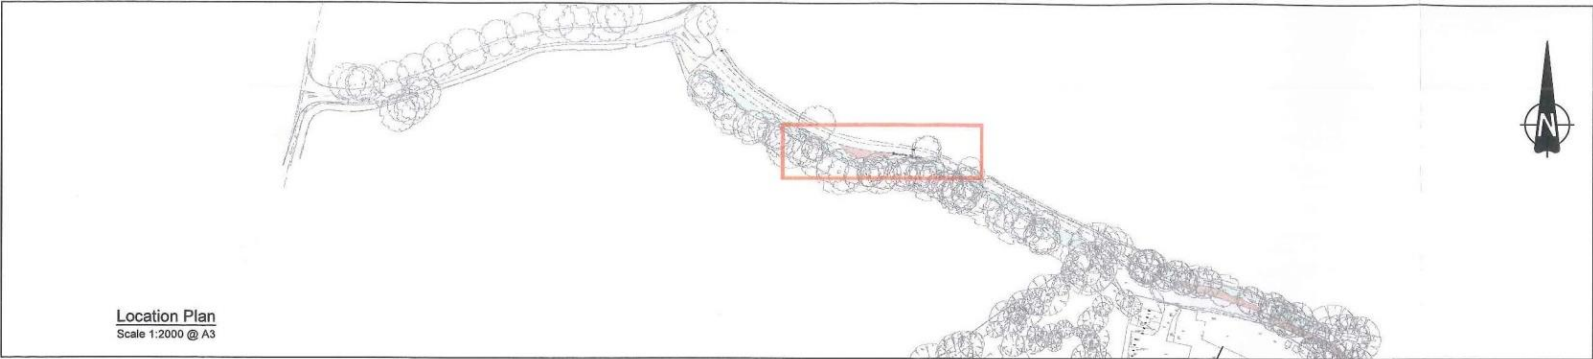


FTA Design Articulated Vehicle (1998)	
Overall Length	16.50m
Overall Width	2.55m
Overall Height	3.50m
Min Spdly Ground Clearance	0.10m
Max Tyre Width	0.25m
Lock to Lock Turn	10.00m
Left to Right Turning Radius	10.00m

18.06.17 FIRST ISSUE					SP
Rev	Date	Description			
Amendments					
Project POLEGATE YARD PHASE 2					
Title VEHICLE TRACKING ACCESS ROAD PASSING BAY					
Client HAULWAY LTD					
					
Craven House 2-8 Gloucester Road Redditch Bury 1111 1111					
0121 612 0000 / 0120 445 001					
www.waterman.co.uk					
Drawing Status PRELIMINARY					
Drawn by: SP	Checked by: SD	Project No: 11671			
Drawn by: SP	Date: 18.06.17				
Scale @ A3: 1:250 @ A3					
Author: SD	Drawn: SP	Category: 0003	Number: 11671	Revision: A01	
Published: WE	SA	05	0003	A01	



FTA Design Articulated Vehicle (1979)	
Overall Length	12.0m
Overall Width	2.5m
Overall Body Height	3.0m
Min Spd. Ground Clearance	1.0m
Max Tract Width	2.5m
Lock to lock time	2.0m
Max to Kerb Turning Radius	2.0m

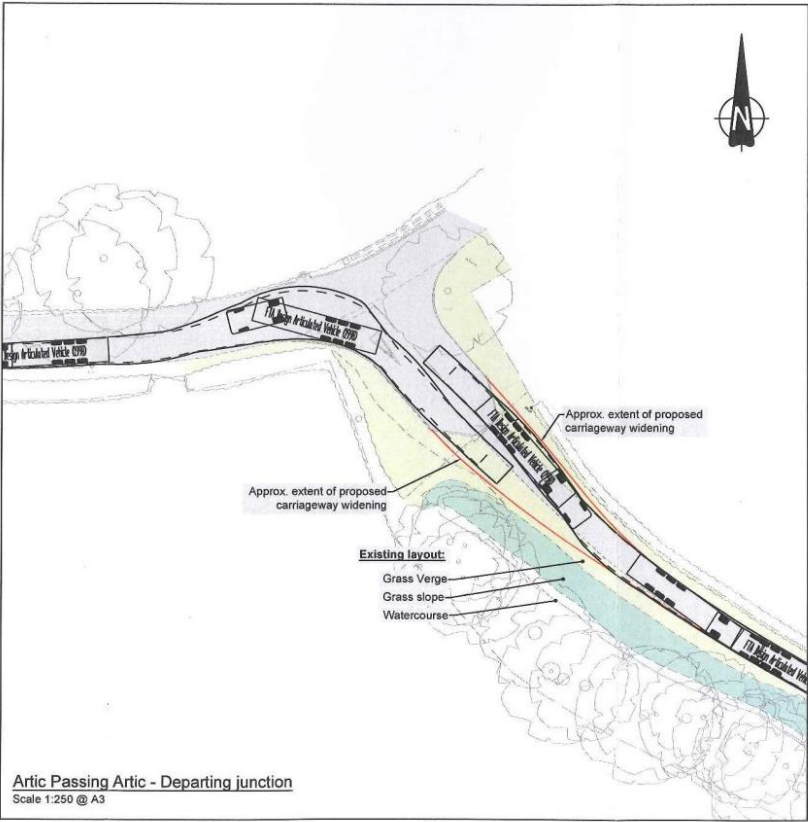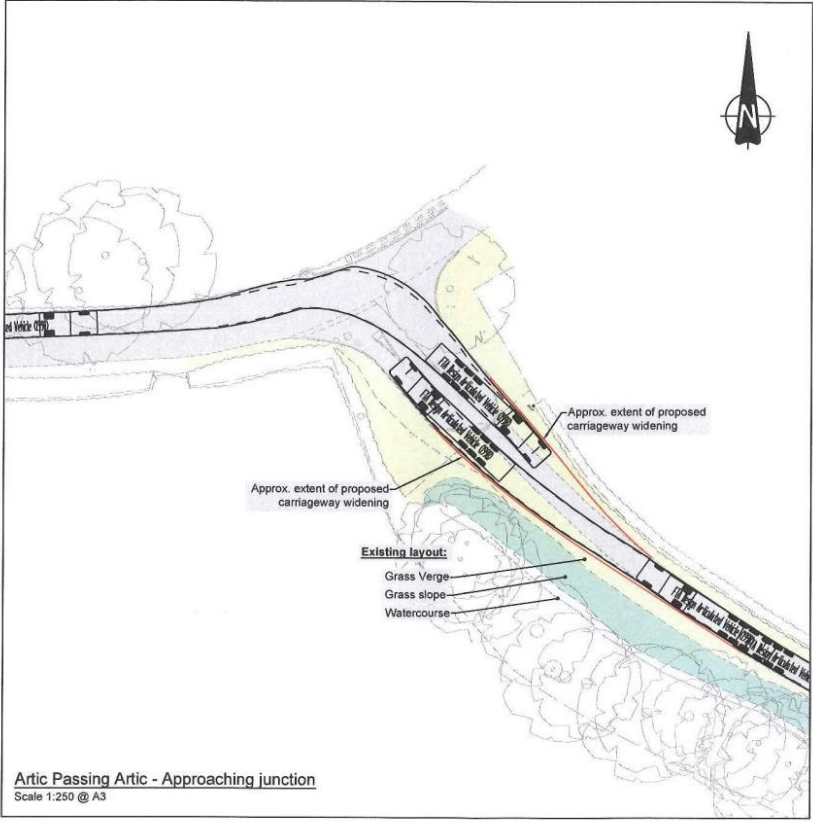

AD 16.04.17	FIRST ISSUE	SP
Rev	Date	Description
		Amendments

Project	POLEGATE YARD PHASE 2
Title	VEHICLE TRACKING SUMMER HILL LANE / ACCESS RD JUNCTION
Client	HAULWAY LTD

**Waterman**


Craven House 2-8 Gloucester Road Reading RG1 1TH  
(01344) 404000 • 01344 404001  
watermanengineering.co.uk watermanengineering.com

PRELIMINARY					
Designed by	SP	Checked by	SO	Project No	
Drawn by	SP	Date	16.06.17	11671	
Scale @ A1	1:250 @A3			Completed P.D.No.	
Not to be used without written consent					


Revision	Drawn	Checked	Scale	Notes
WIE	SA	05	0004	A01





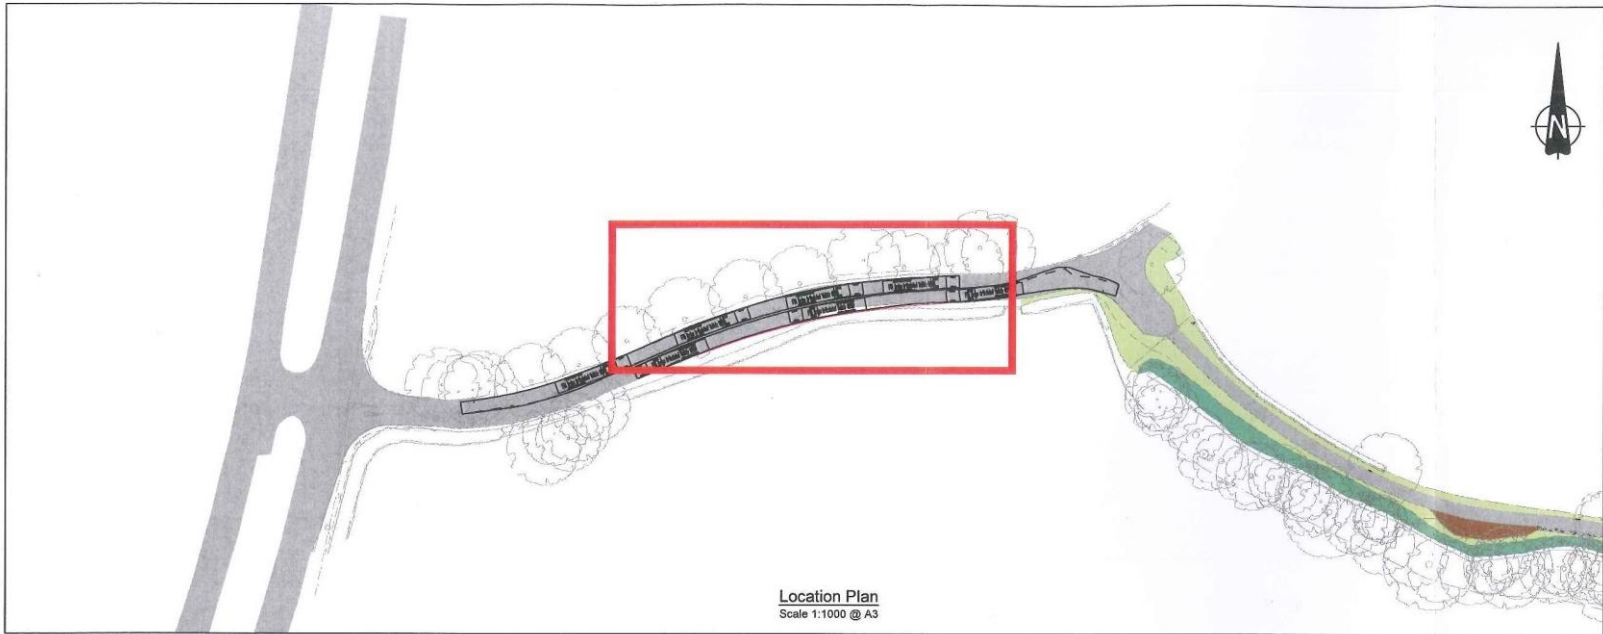

FTA Design Articulated Vehicle (1998)	
Overall Length	18.00m
Overall Width	2.50m
Overall Body Height	3.50m
Min Body Ground Clearance	0.50m
Max Track Width	2.50m
Lock to lock line	2.00m
Kerb to Kerb Turning Radius	25.00m

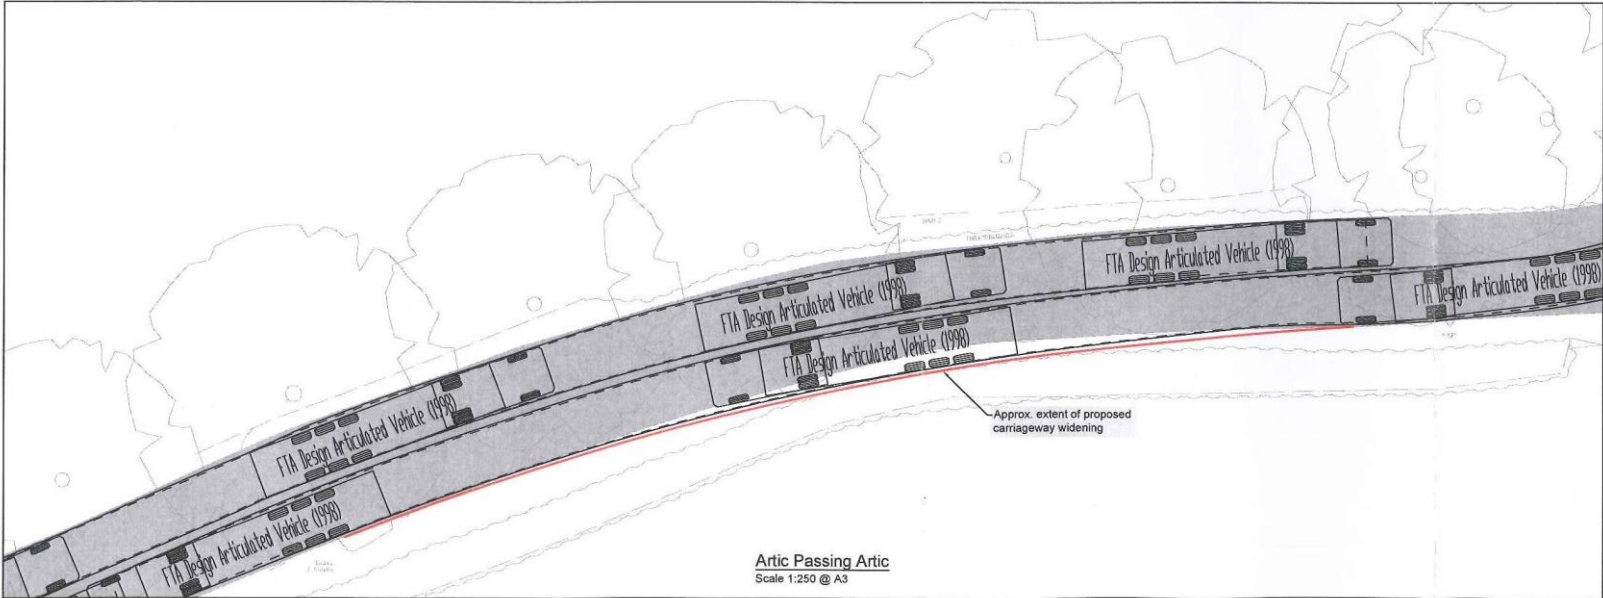

A01 16.06.17 FIRST ISSUE		SP
Date	Description	By
Amendments		
Project	POLEGATE YARD PHASE 2	
Title	VEHICLE TRACKING SUMMER HILL LANE BEND	
Client	HAULWAY LTD	

Crown House 2-8 Gloucester Road Radford Surrey RH11 1PH  
01882 899991 (ext 101)  
www.waterman.co.uk

Drawing Name  
**PRELIMINARY**

Designed by	SP	Checked by	SO	Project No.	11671
Drawn by	SP	Date	16.06.17	Calculator	PS/No

Scale @ A1  
1:250 @ A3

Author	Date	Category	Number	Revision
WE	SA	05	0006	A01



















































































# **WD/796/CM**

**Polegate Yard, Summerhill Lane, Hailsham**