


# East Sussex County Council Planning Committee 25 July 2018

# **LW/799/CM(EIA)**

**Fisher's Wharf, Newhaven Port, Newhaven.**




LW/799/CM(EIA)  
Fisher's Wharf, Newhaven Port, Newhaven

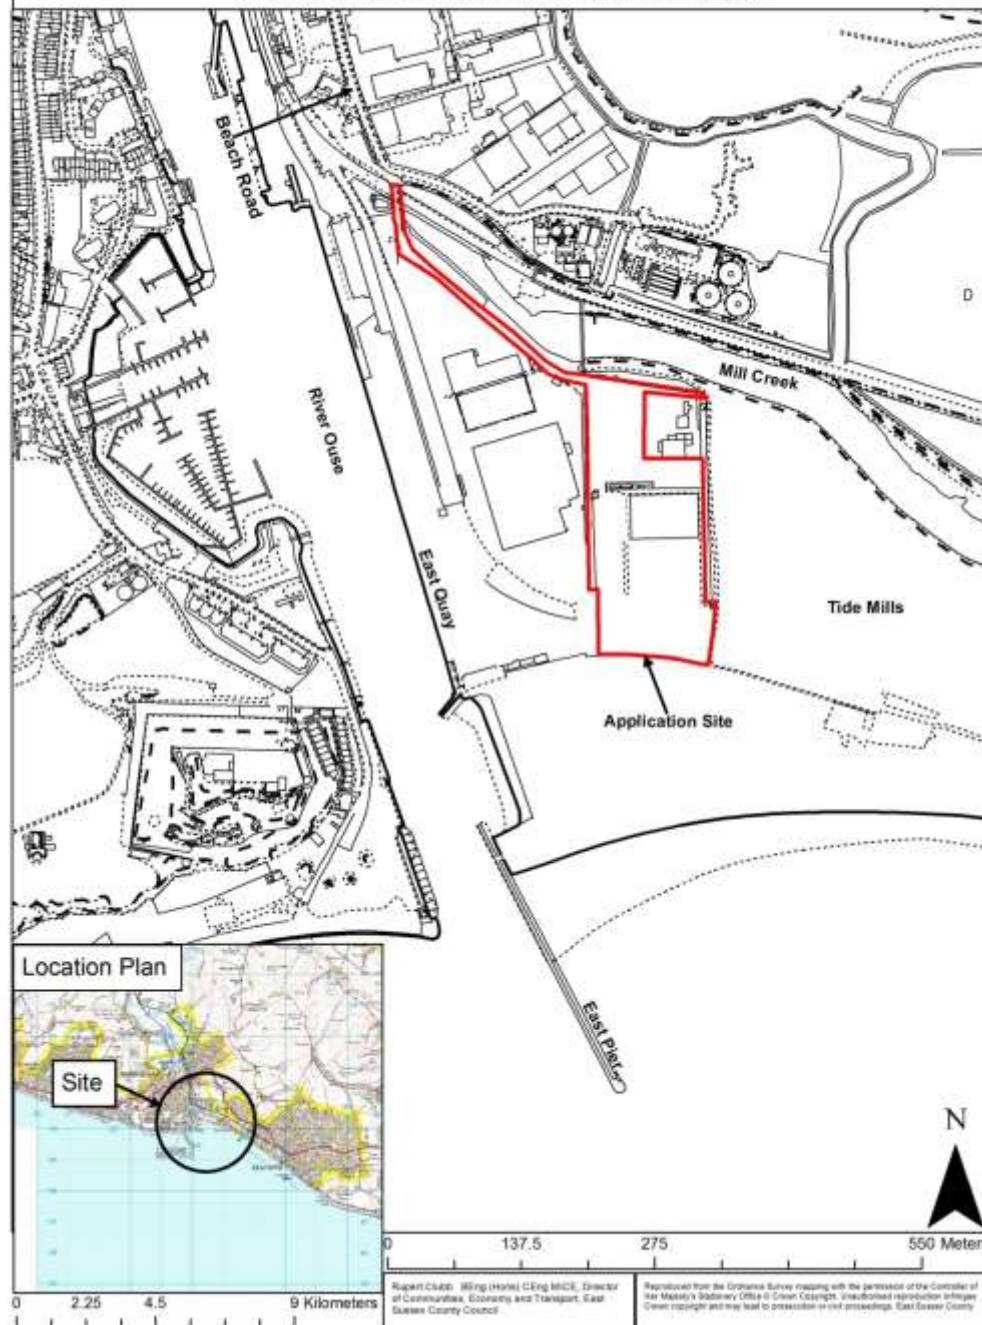



LW/799/CM(EIA)  
Fisher's Wharf, Newhaven Port, Newhaven



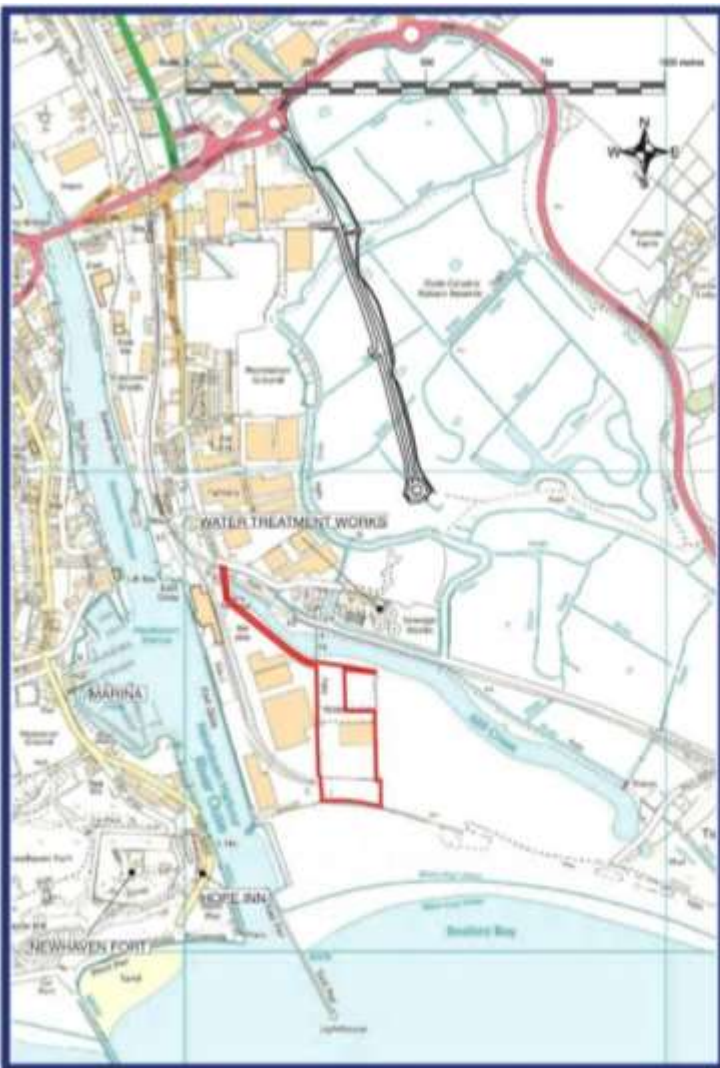

*Rev A - Application Site and Development Site amended in Stage 4 is withdrawn*

- Application Site
- Development Site
- Land currently occupied by Rompion
- > Indicative route to the NPMR

### **Newhaven Port** Proposed aggregate processing and utilisation

*Figure 1 Rev A*

*Location of the application site and development site*


*Scale 1 : 10,000 @ A3*

*February 2018*










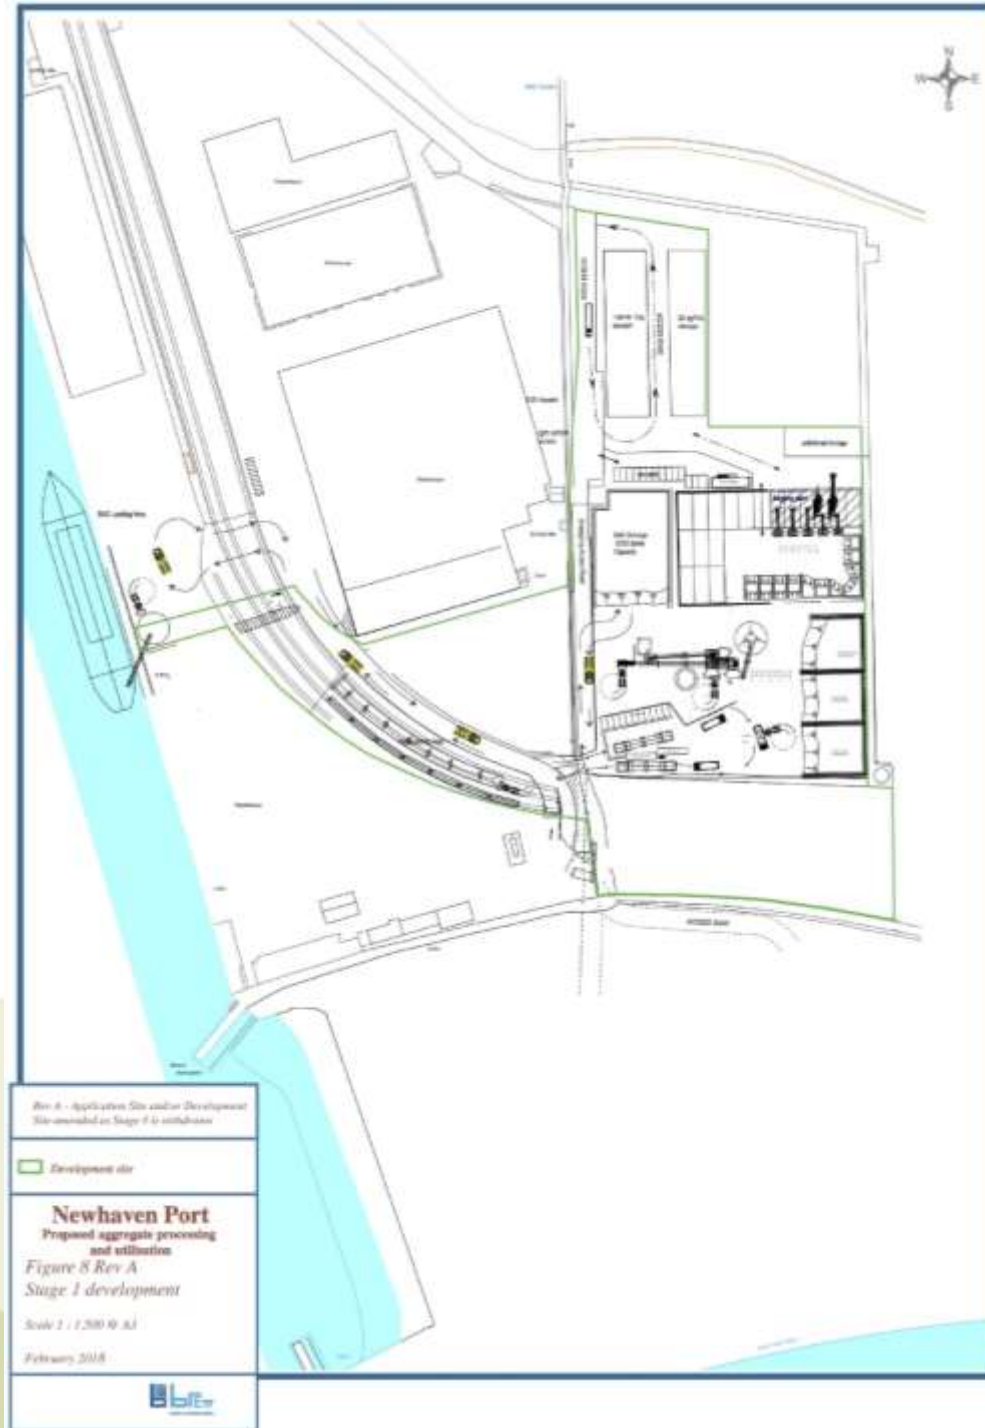



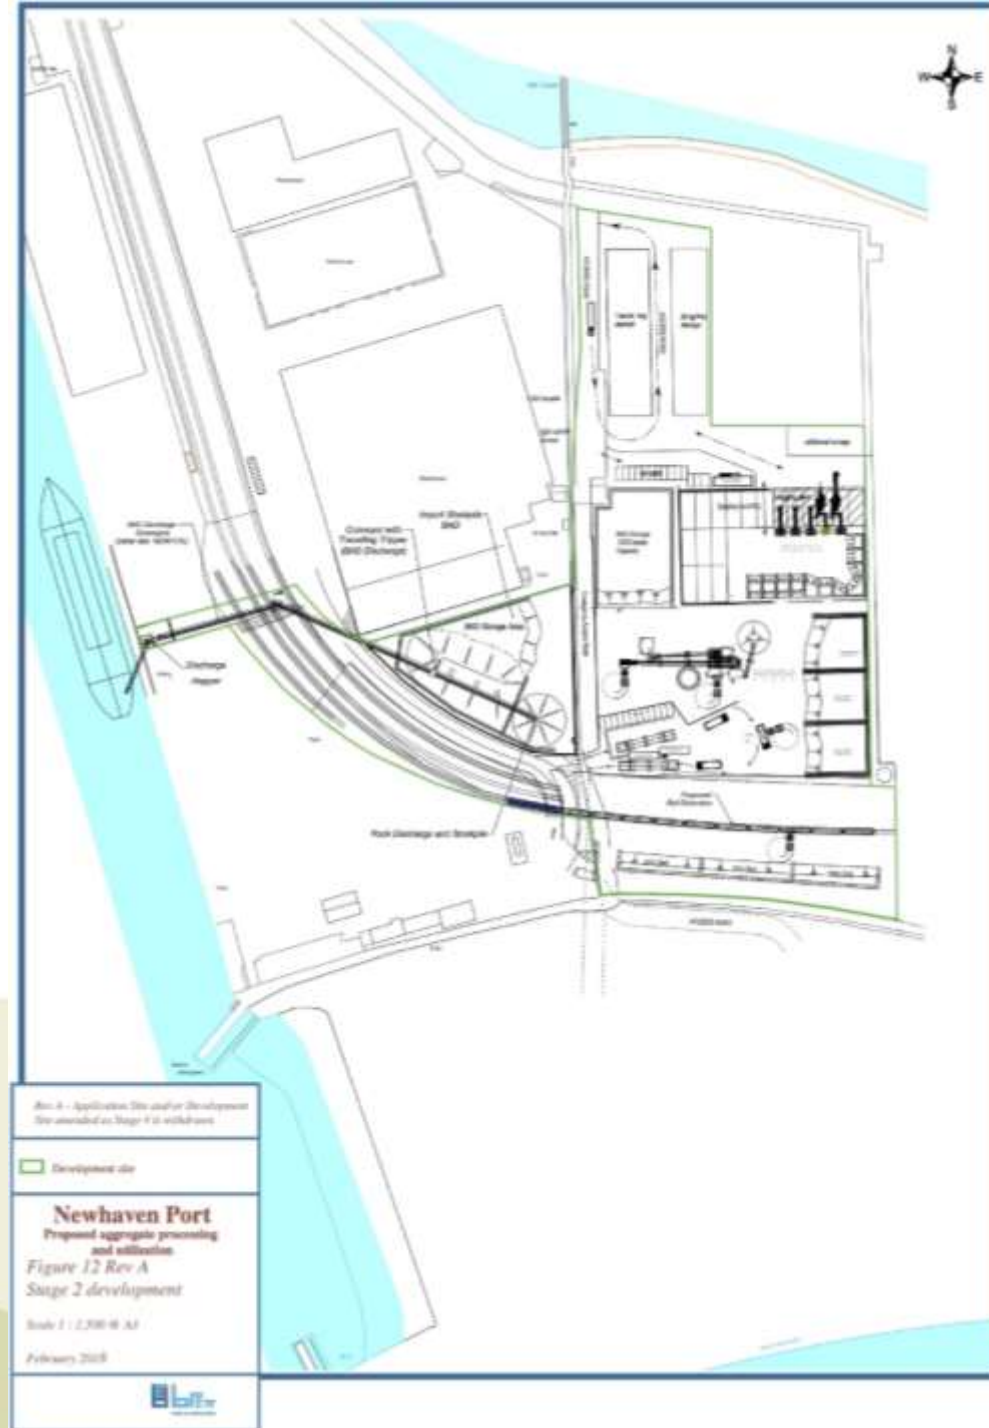

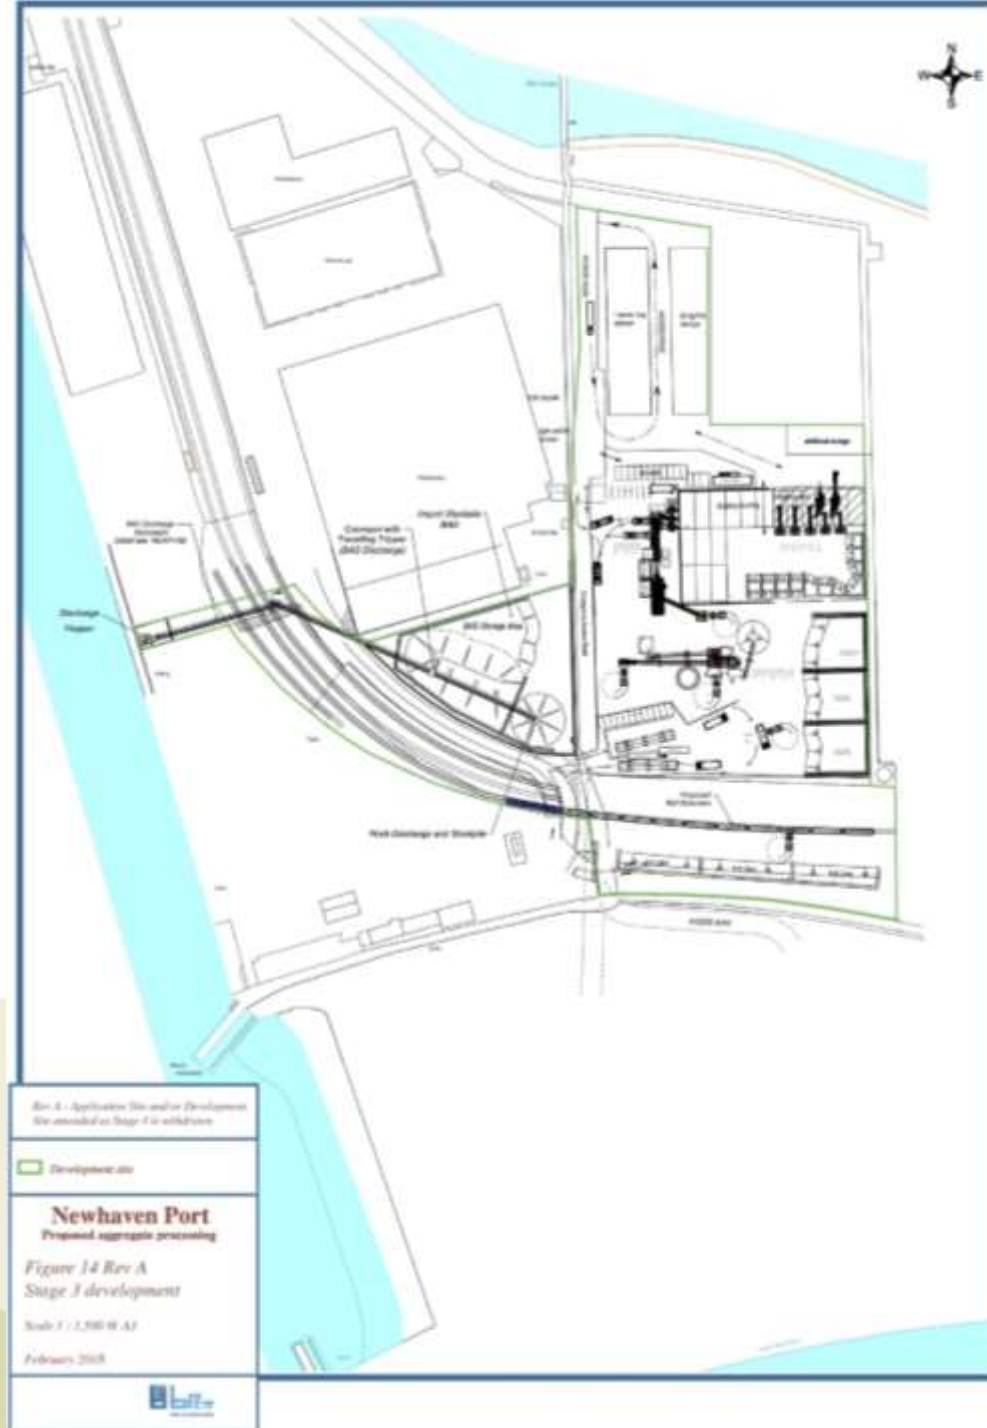

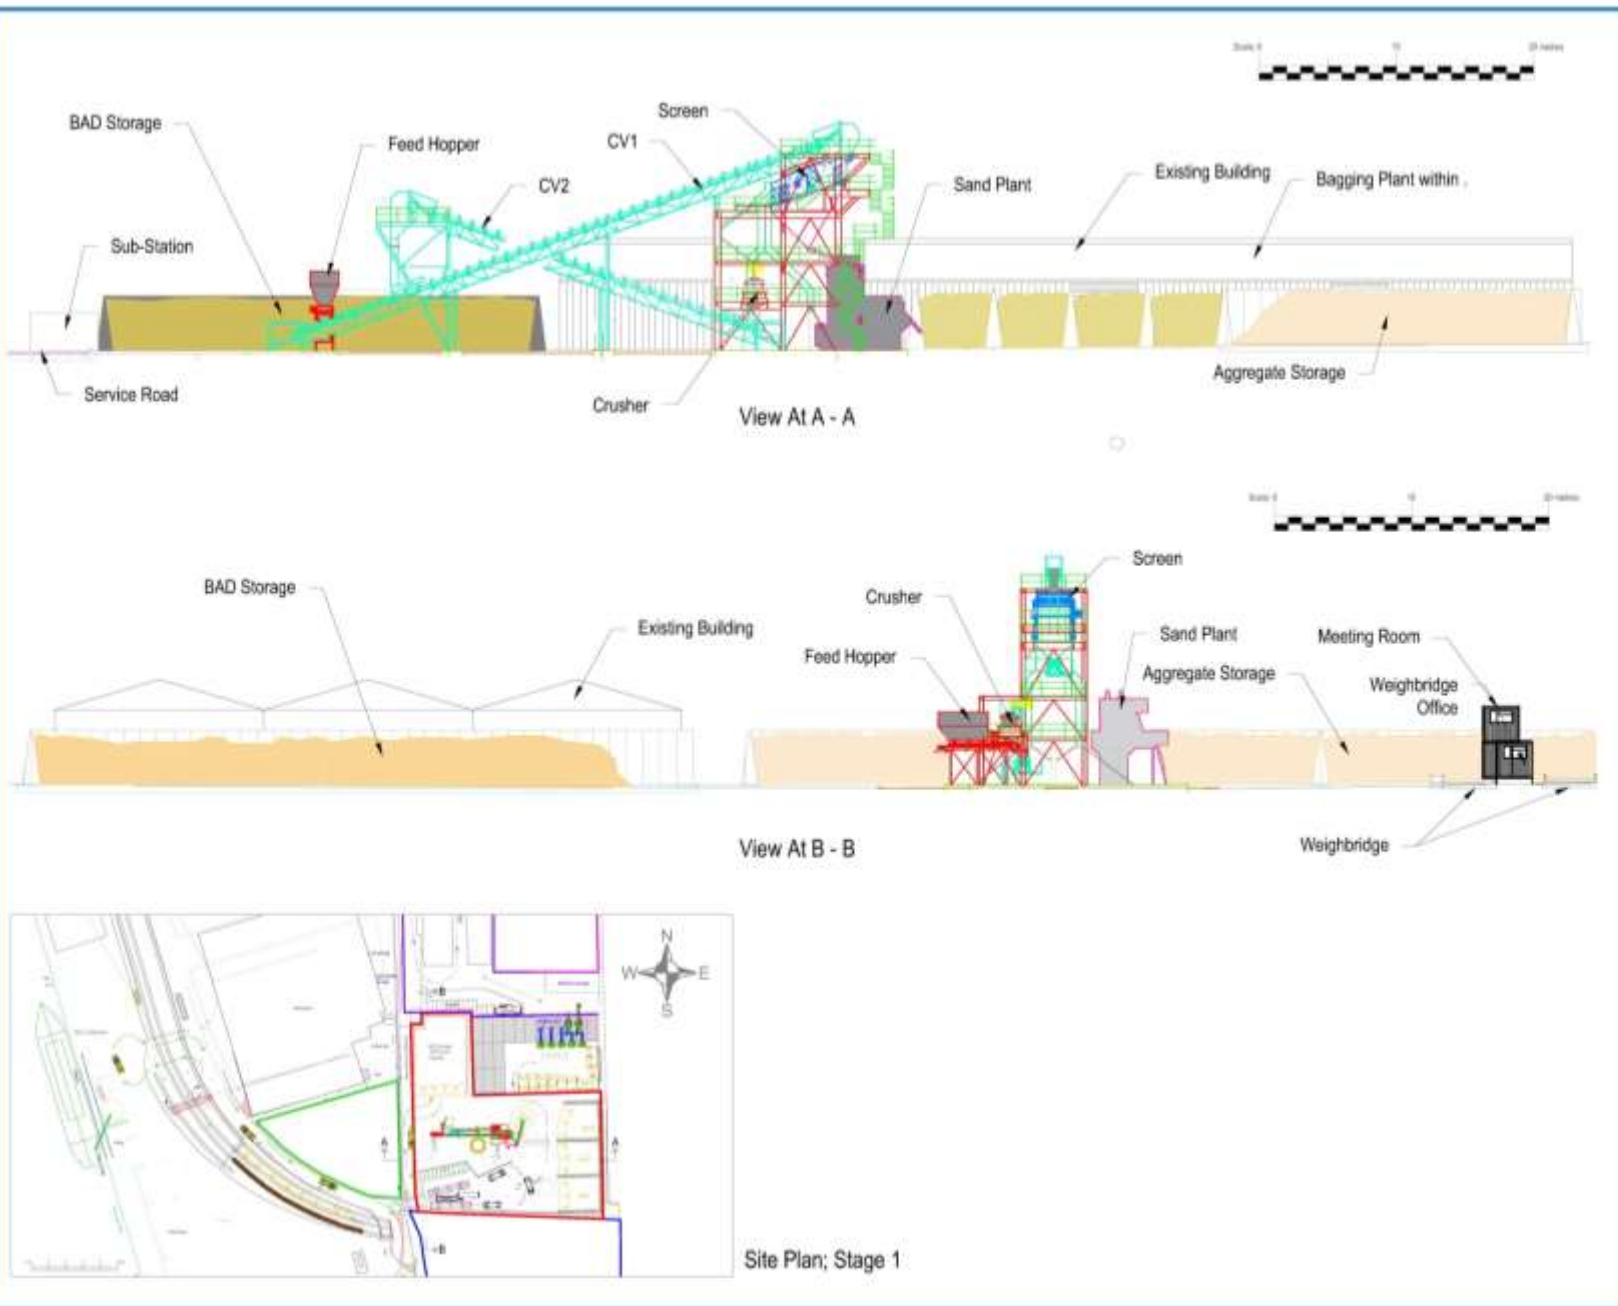

**Newhaven Port**  
Proposed aggregate processing  
and utilisation




Figure 9

Locations of proposed aggregate  
processing plant

Scale as shown

October 2017



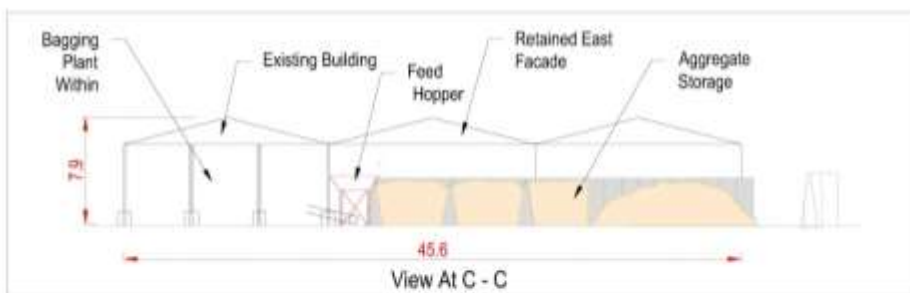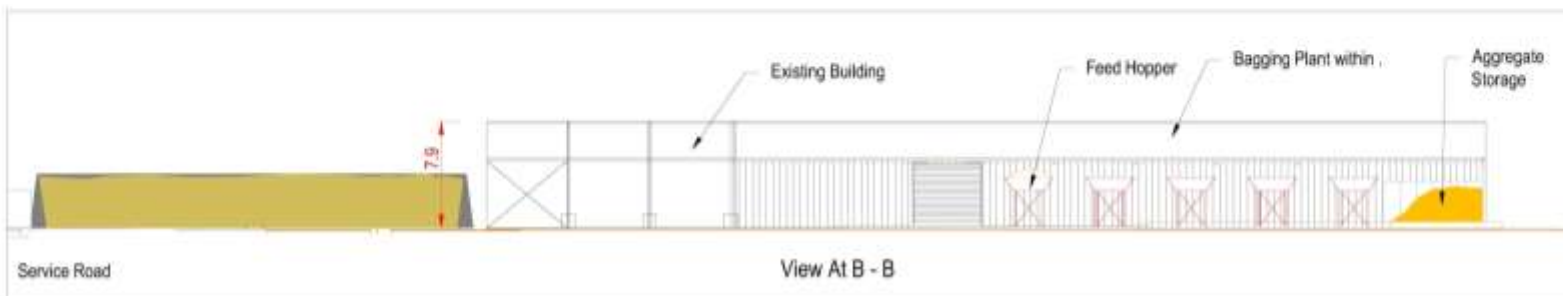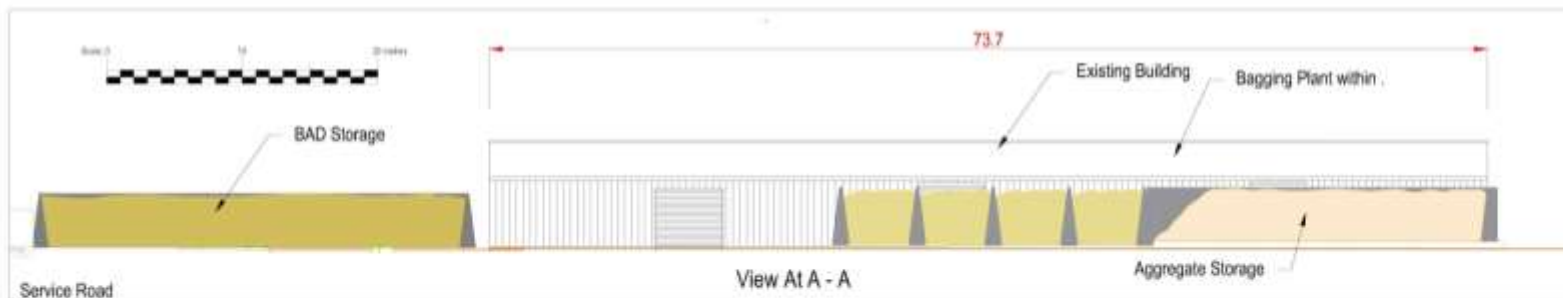

### Newhaven Port


Proposed aggregate processing  
and utilisation

Figure 10

Elevation of proposed aggregate  
bagging facility

Scales as shown

October 2017

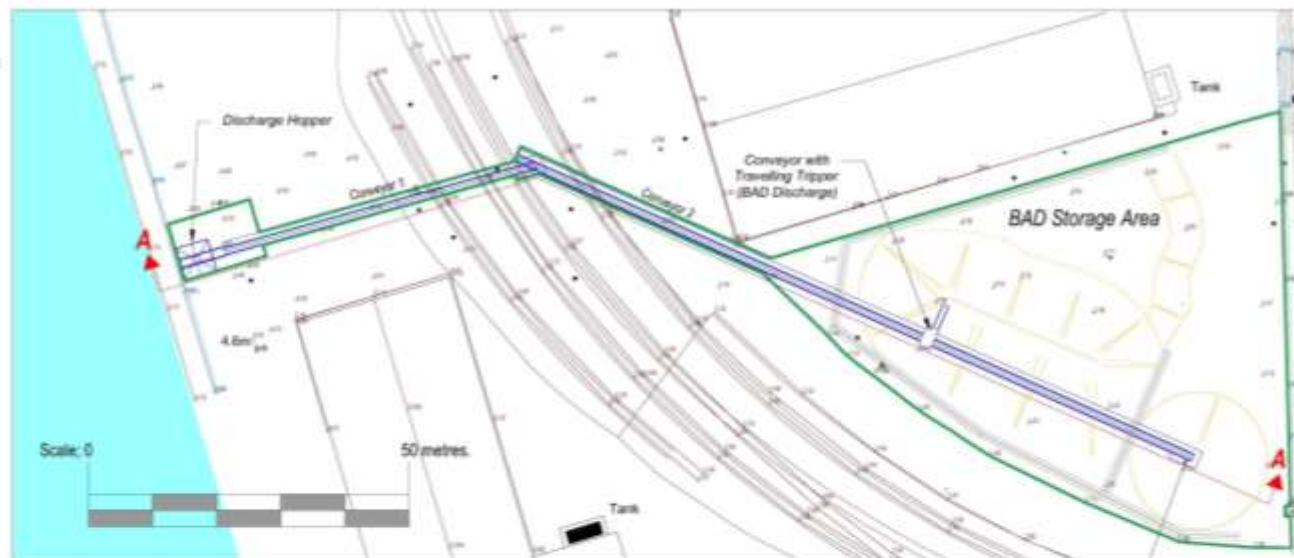

PLAN VIEW OF PROPOSED DISCHARGE HOPPER AND CONVEYORS



VIEW AT A - A - PROPOSED DISCHARGE HOPPER AND CONVEYORS (SCALE 1:750)

### Newhaven Port


Proposed aggregate processing  
and utilisation

Figure 1.3

Elevation of the discharge hopper  
and conveyors

Scales as shown


October 2017

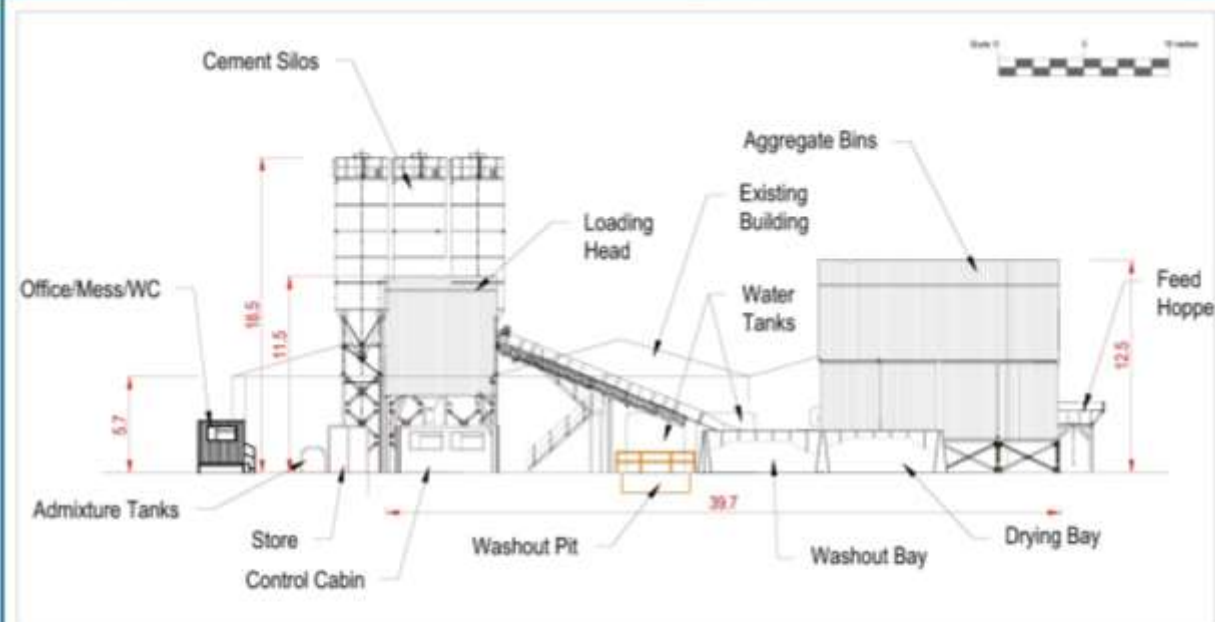


View At A - A



Location Plan [1:1000]

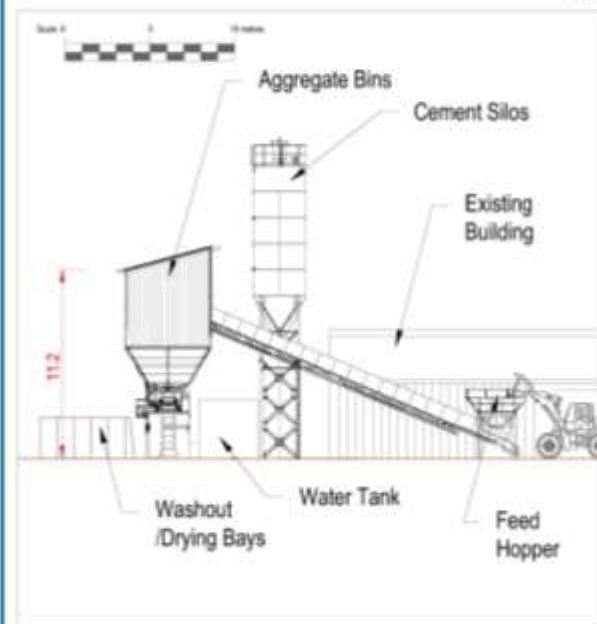


View At B - B

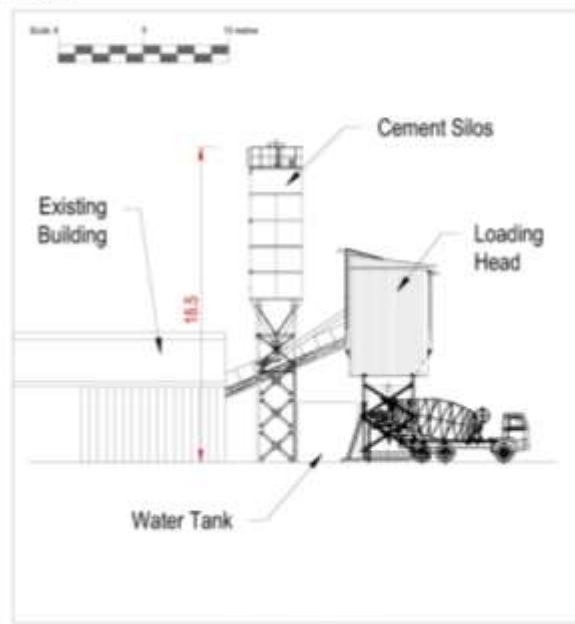

View At C - C



Site Plan [1:5000]

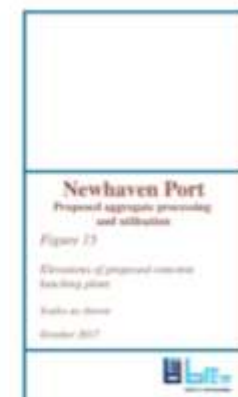





















Proposed access to and from the application site adjacent to Mill Creek.



























View across yard to the north with existing building to house aggregate bagging plant.  
The concrete batching plant would be installed to the left of the building

30













The same car park showing existing building within application site to the left.









# **LW/799/CM(EIA)**

**Fisher's Wharf, Newhaven Port, Newhaven.**