


Traffic Regulation Orders

Objections to The East Sussex (Various Roads in Burwash) (Prohibition of Waiting and Prohibition of Stopping and Waiting on School Keep Clear Markings) Order 2011.

Page 31

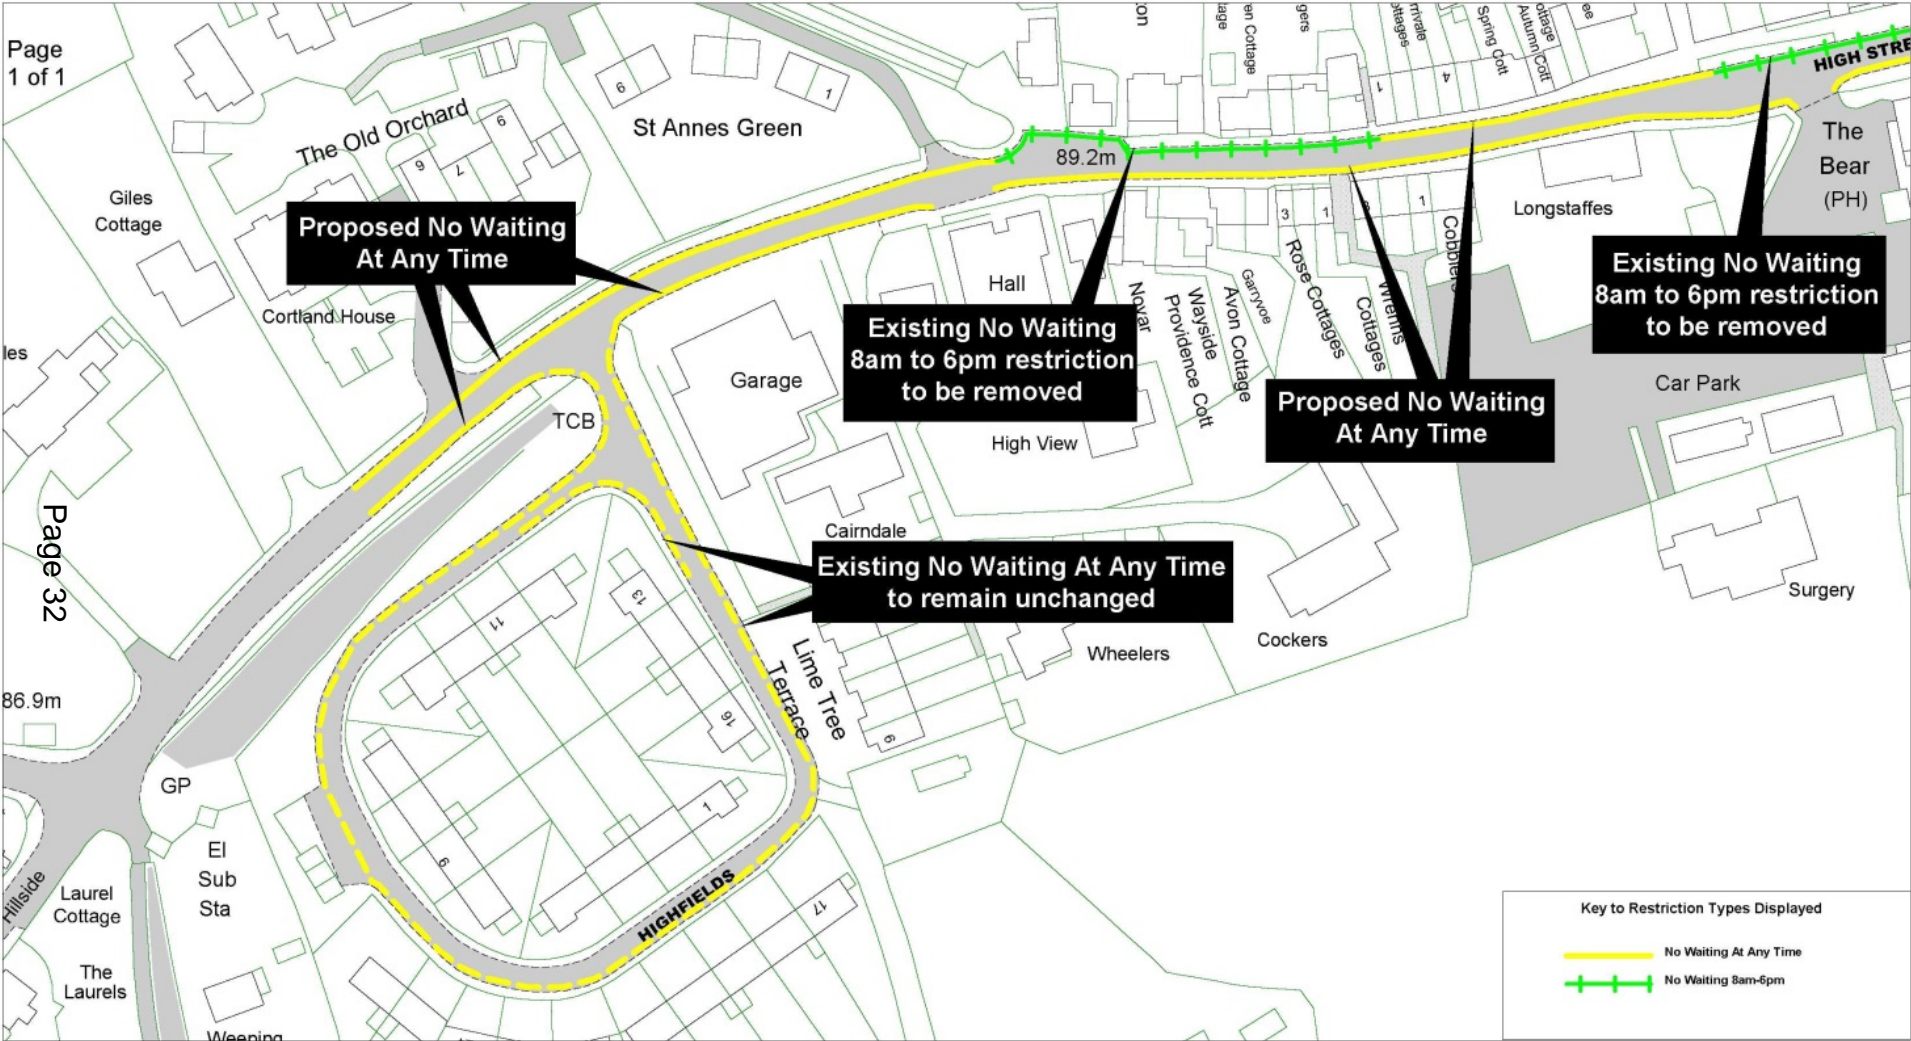

89.2m

Proposed No Waiting At Any Time

Existing No Waiting 8am to 6pm restriction to be removed

Proposed No Waiting At Any Time

Existing No Waiting 8am to 6pm restriction to be removed

Existing No Waiting At Any Time to remain unchanged


Key to Restriction Types Displayed

- No Waiting At Any Time
- No Waiting 8am-6pm



A265 Burwash - proposed parking changes

SCALE	1 : 1250
DATE	13/11/2015
DRAWING No.	1
DRAWN BY	PW
© Crown copyright. All rights reserved East Sussex County Council Licence No. 100019601 2015	

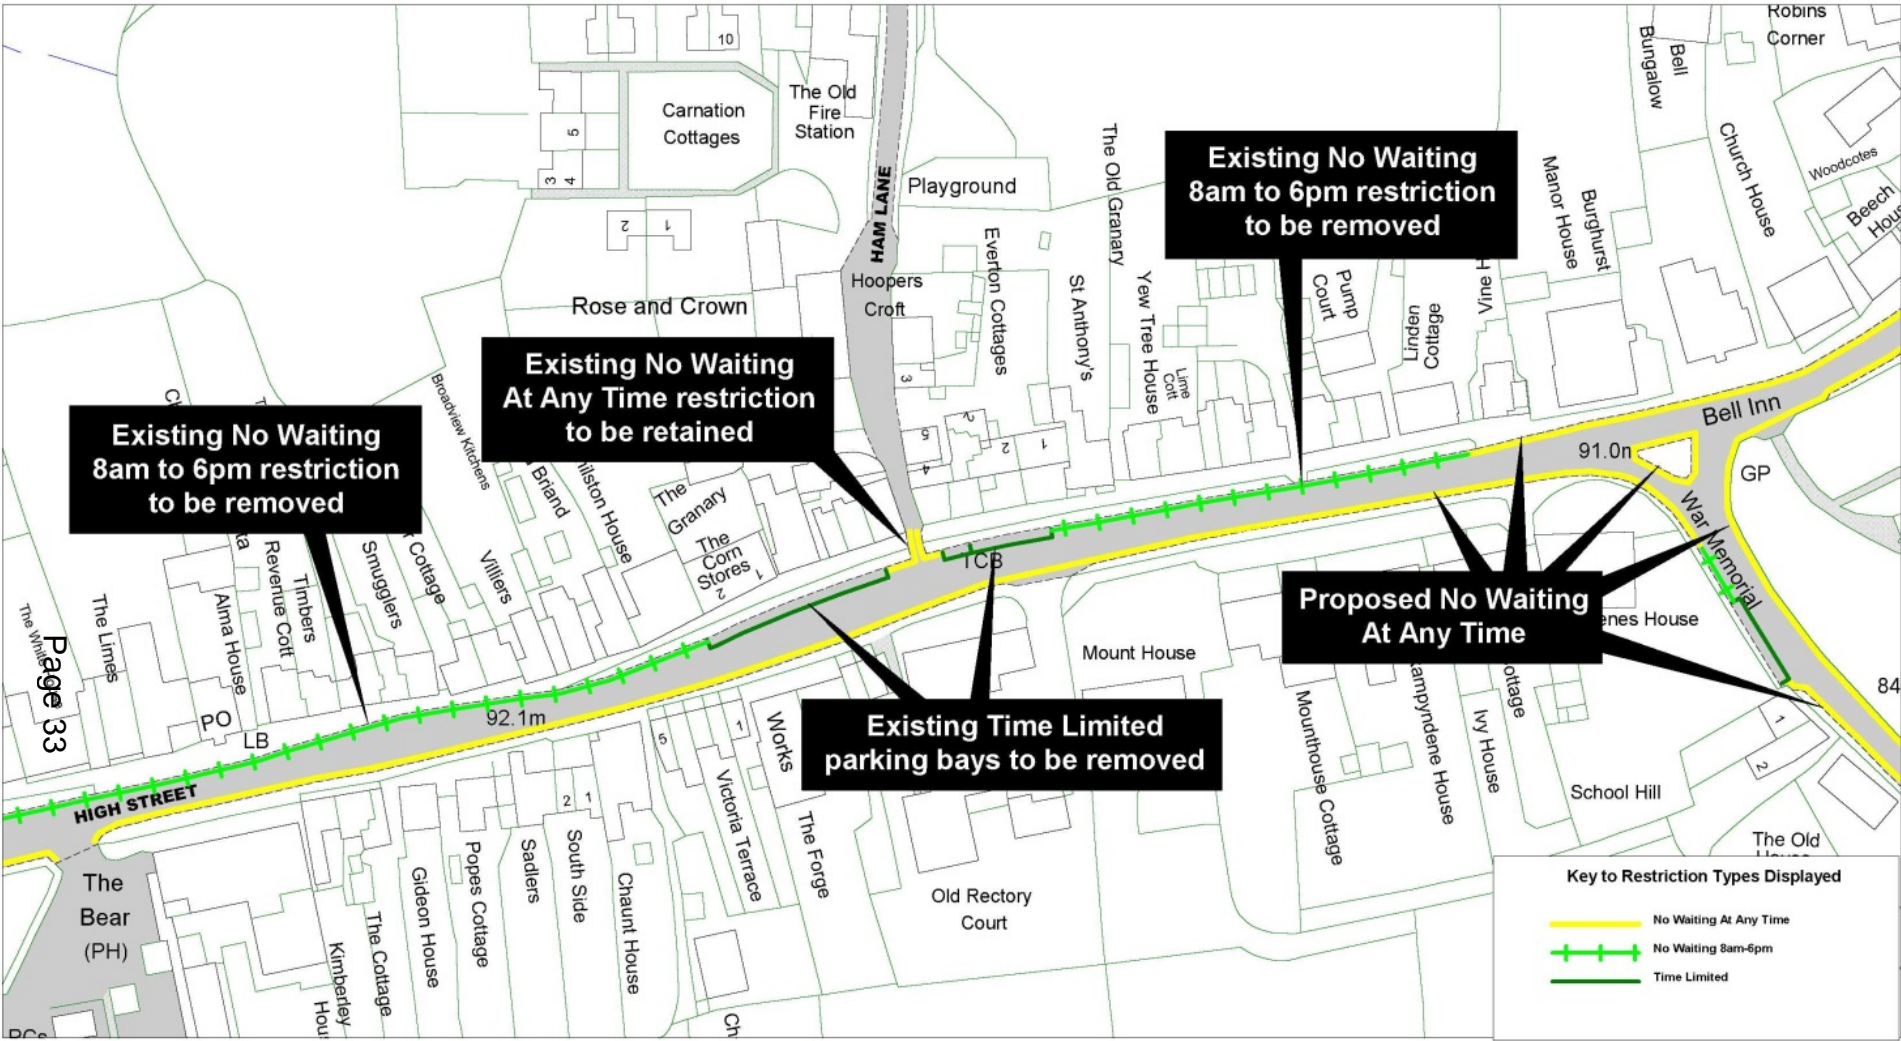


Key to Restriction Types Displayed


	No Waiting At Any Time
	No Waiting 8am-6pm
	Time Limited



A265 Burwash - proposed parking changes

SCALE	1 : 1250
DATE	13/11/2015
DRAWING No.	2
DRAWN BY	PW
© Crown copyright. All rights reserved East Sussex County Council Licence No. 100019601.2015	

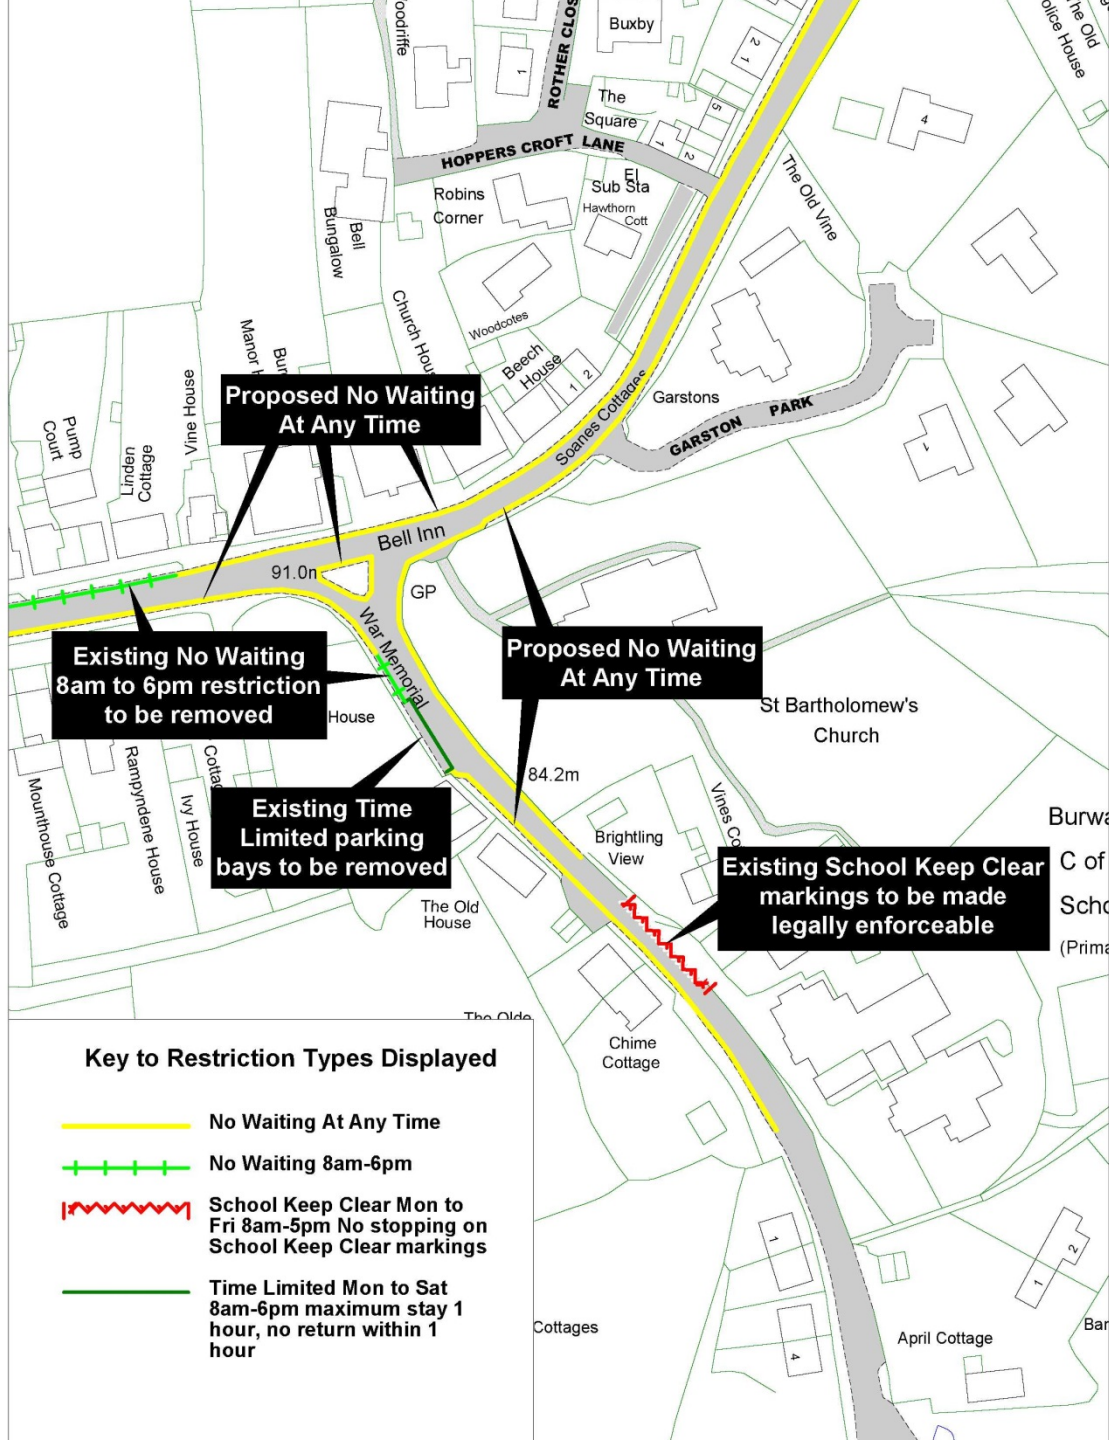

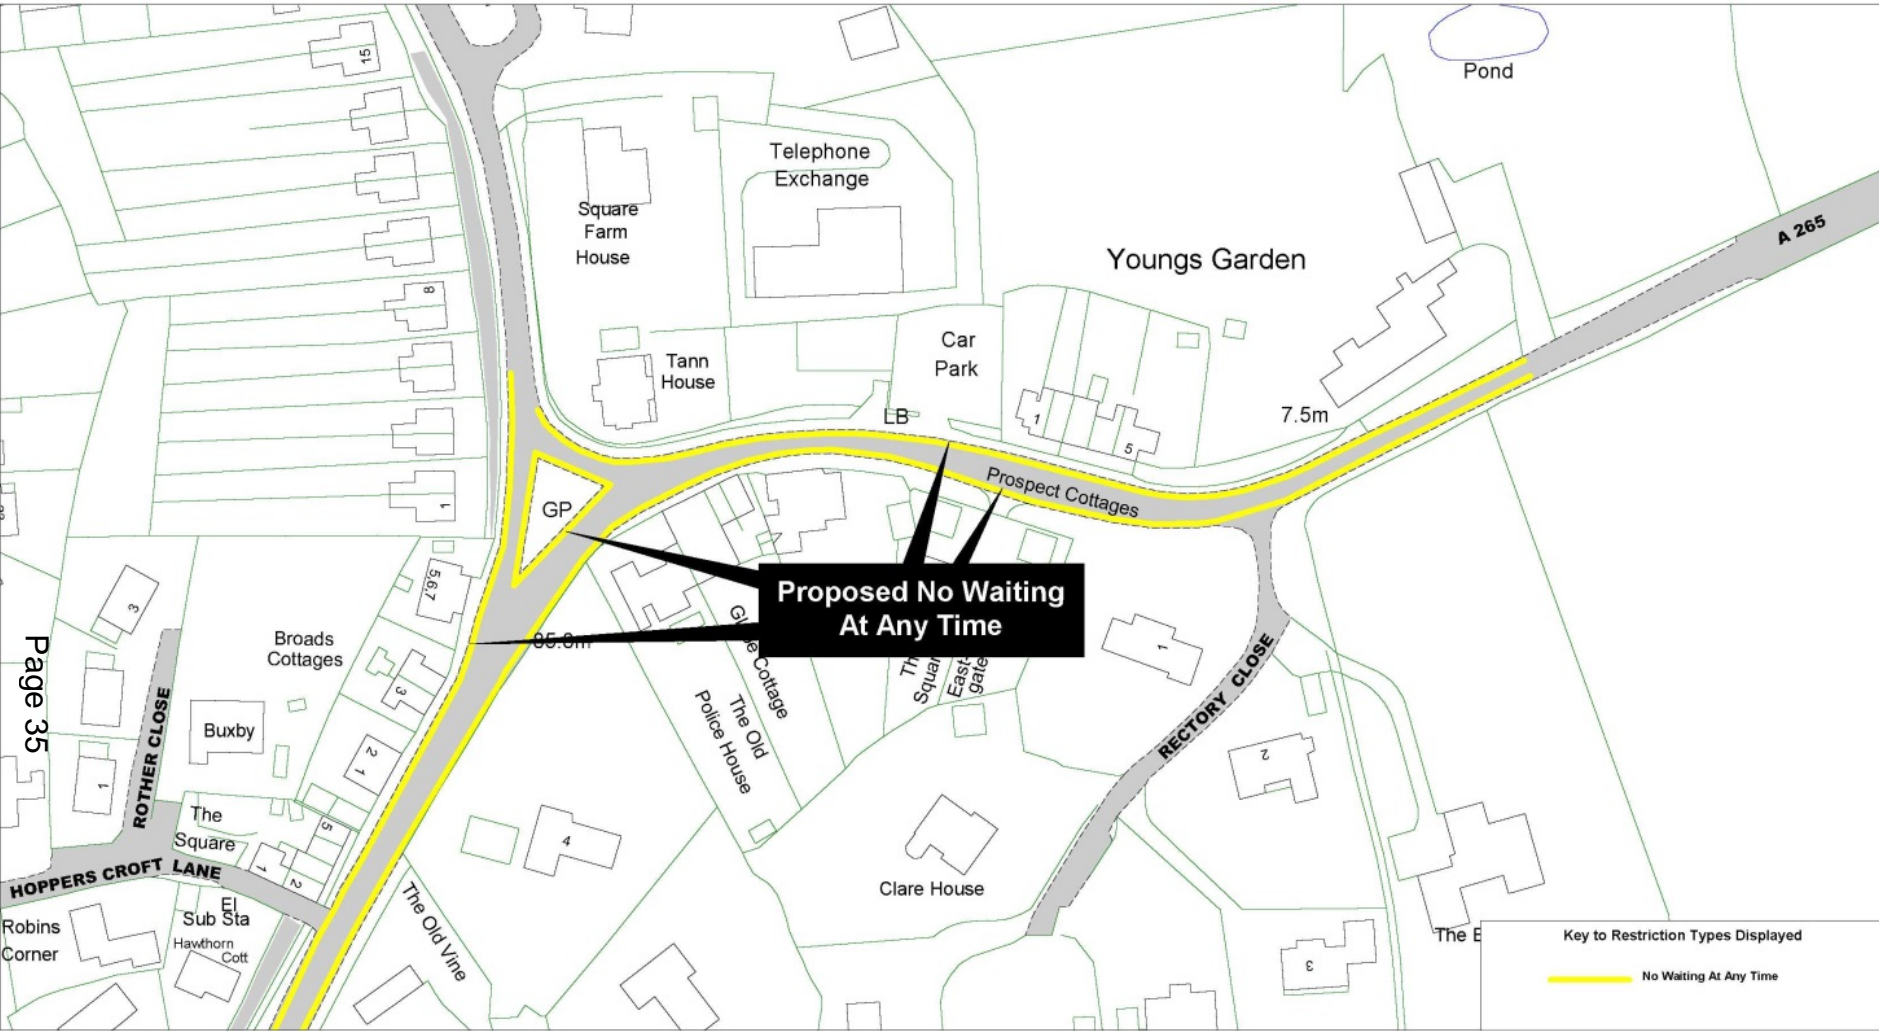


Page 35



A265 Burwash - proposed parking changes

SCALE	1 : 1250
DATE	13/11/2015
DRAWING No.	4
DRAWN BY	PW

© Crown copyright. All rights reserved
 East Sussex County Council
 Licence No. 100019601 2015

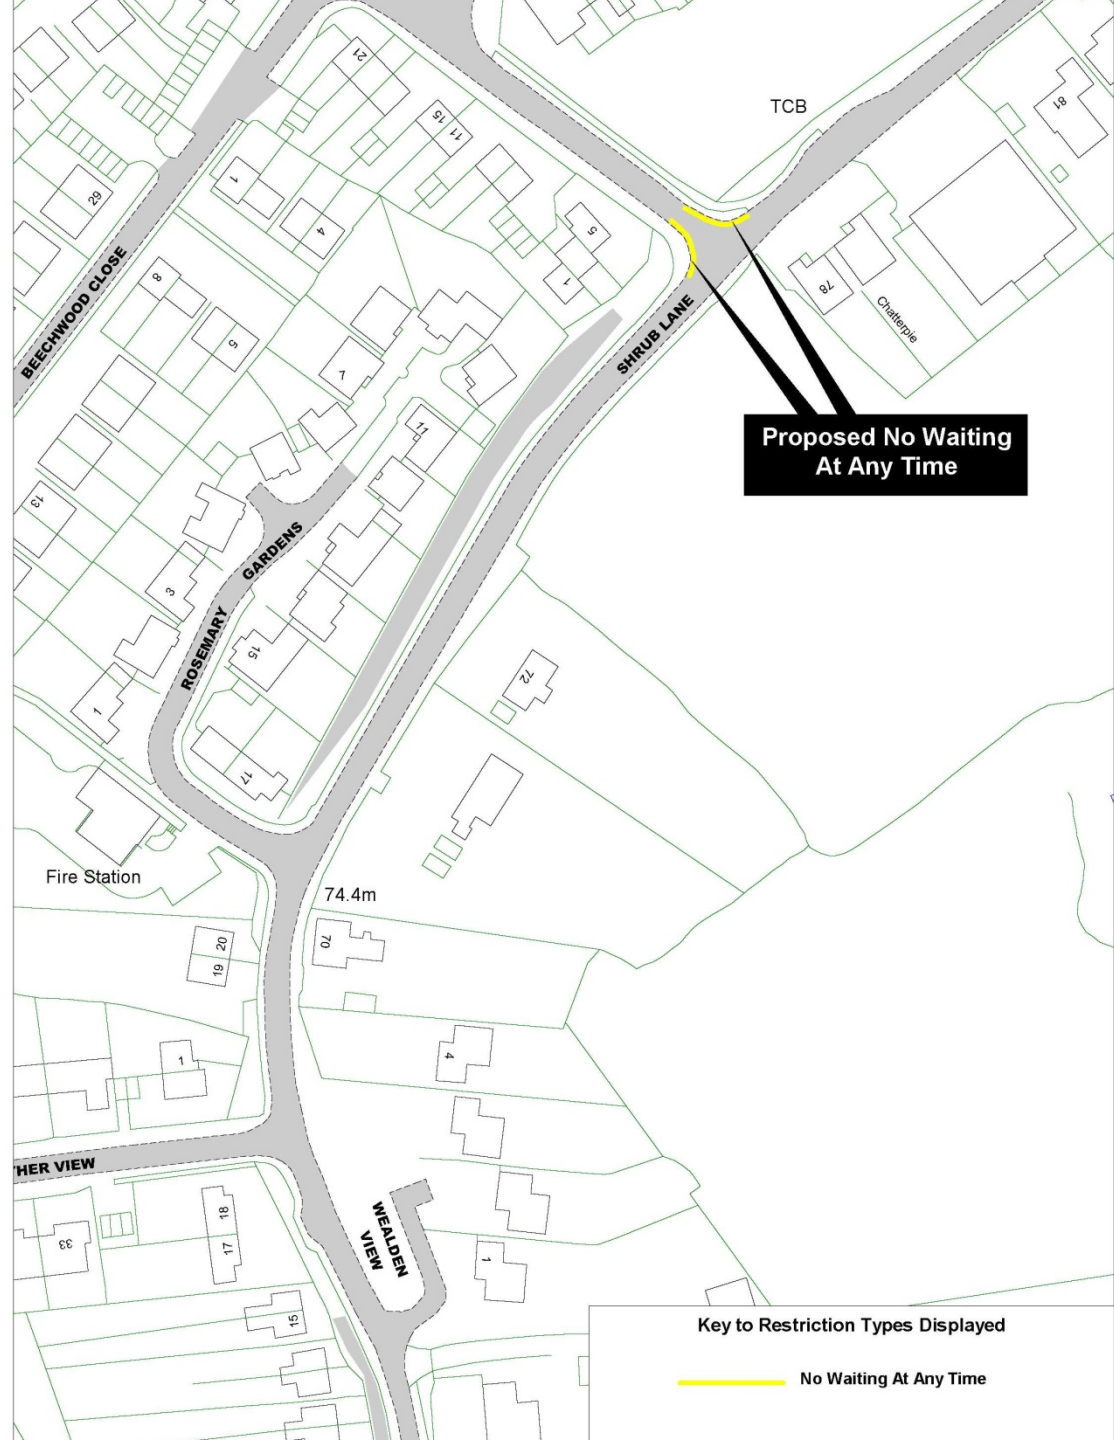

Proposed No Waiting
At Any Time

Key to Restriction Types Displayed

— No Waiting At Any Time

Traffic Regulation Orders

Objections to The East Sussex (Various Roads in Burwash) (Prohibition of Waiting and Prohibition of Stopping and Waiting on School Keep Clear Markings) Order 2011.

Page 37

This page is intentionally left blank