


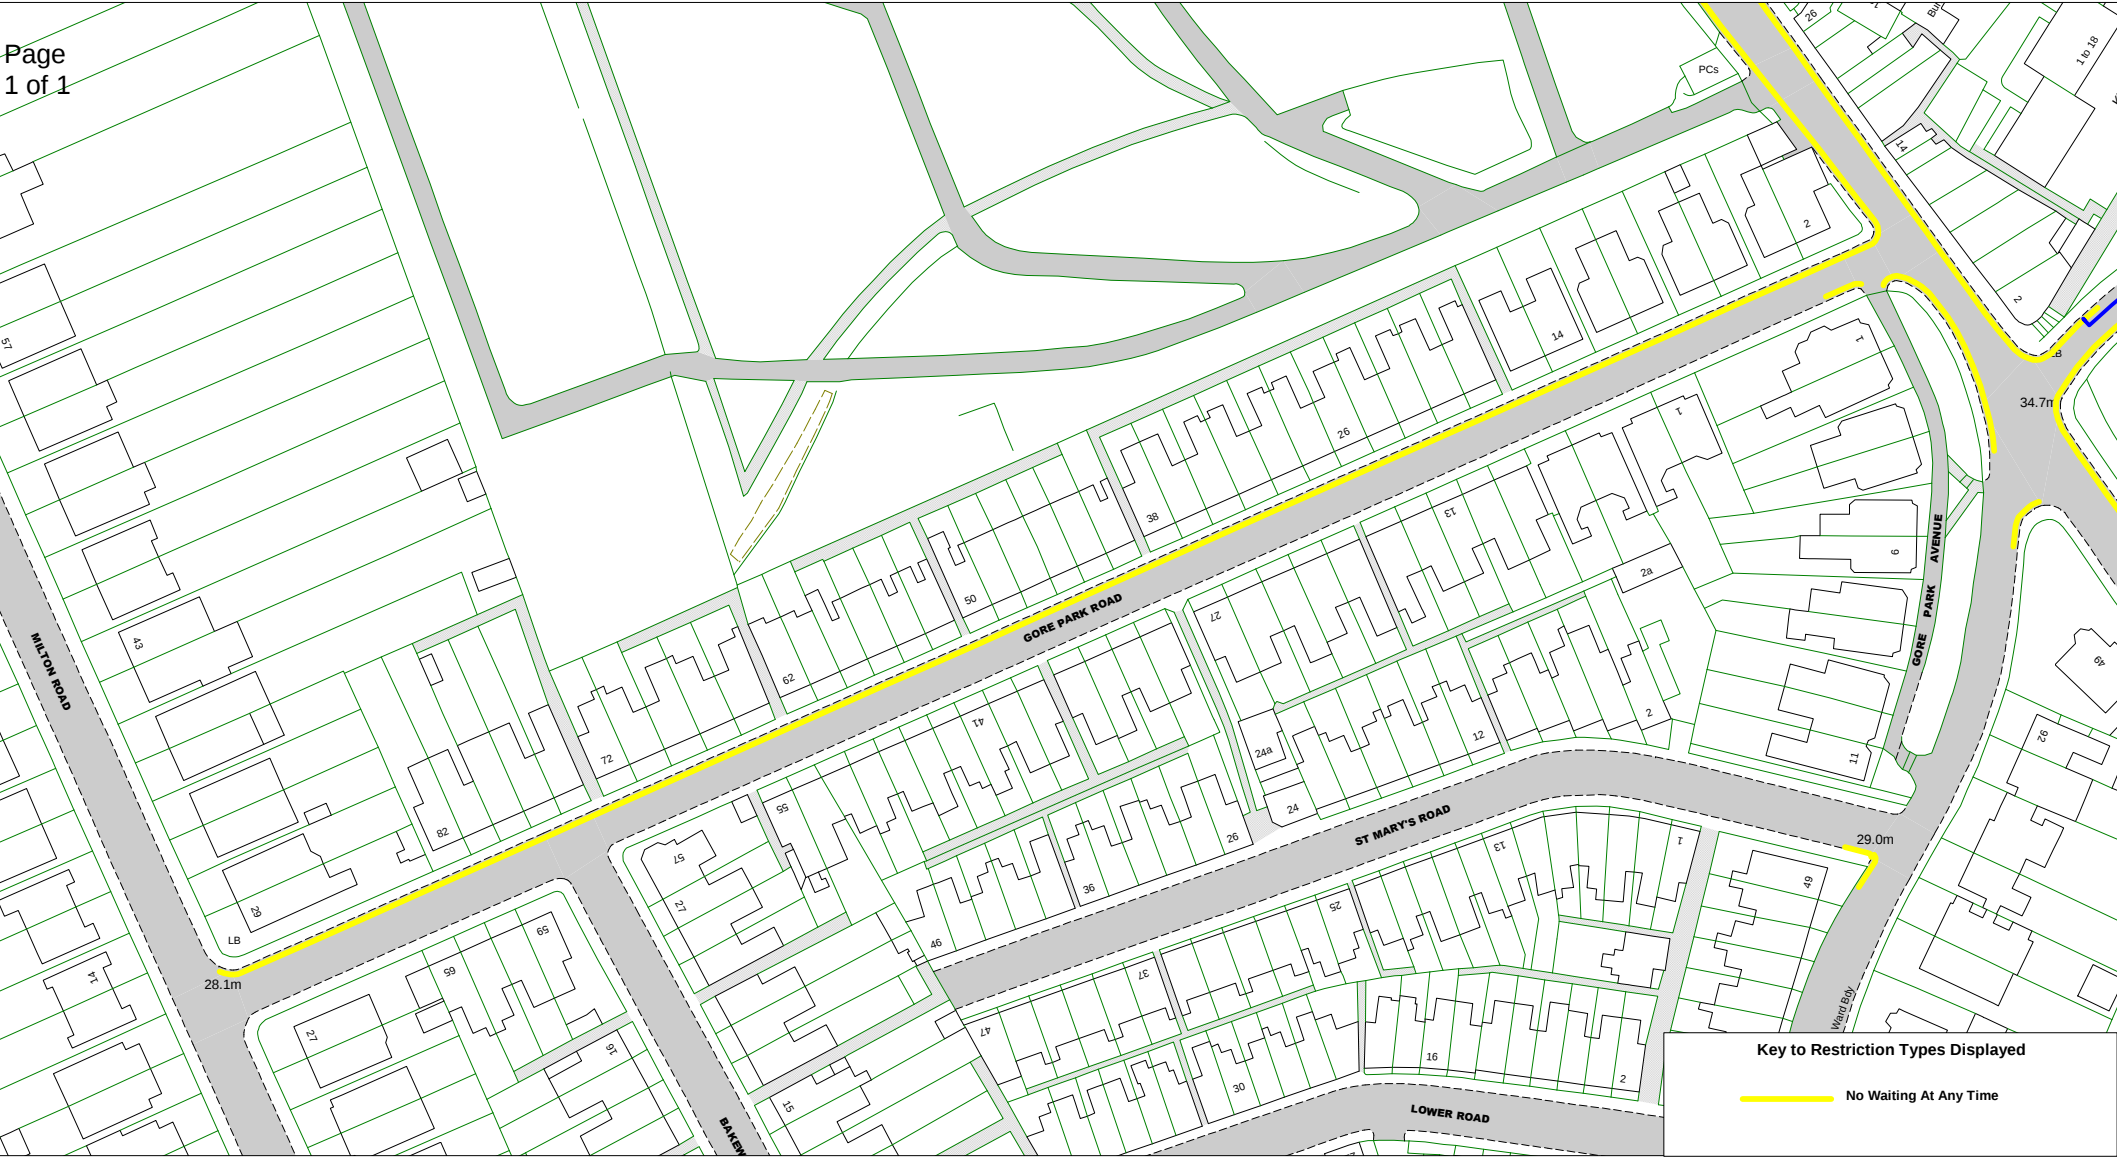

		Gore Park Road, Eastbourne		SCALE	1 : 1250
				DATE	03/04/2019
				DRAWING No.	1
				DRAWN BY	VCB
				© Crown copyright. All rights reserved East Sussex County Council Licence No. 100019601 2019	