

EAST SUSSEX COUNTY COUNCIL
HIGHWAY ACT 1980 – SECTIONS 65 and 66
Shared footway/cycleway on Dordrecht Way, Hastings

East Sussex County Council, in exercise of their powers under Sections 65 (1), 65 (2), and 66 of the Highway Act 1980 ("the Act"), as amended, and of all other enabling powers hereby propose the conversion of an existing footway to that of a shared footway/cycleway between 2 and 3 meters in width along:

Dordrecht Way (Western Side) – from a point 4 metres south of its junction with St Helens Road south for a distance of 10 metres

Dordrecht Way (Eastern Side) - from a point 2.5 metres south of its junction with St Helens Road south for a distance of 12.5 metres.

The above is proposed to provide a safe, continuous, footway / cycleway across Dordrecht Way as a part of the proposed cycle route through Alexandra Park, which will provide benefits to the wider community and improve the environment.

A copy of the design showing the lengths of road affected, may be examined at Reception, East Sussex County Council, County Hall, Lewes on Mondays to Fridays between the hours of 9:00am and 4:00pm inclusive or at Hastings Library, Brassey Institute, 13 Claremont, Hastings, East Sussex TN34 1HE Mon 10am-5pm, Tues 10am-5pm, Wed 10am-1pm, Thurs 10am-6pm, Fri 10am-5pm and Sat 10am-5pm until Friday 20 March 2020.

Any person wishing to make a representation concerning this proposal must do so in writing, together with the grounds on which it is made, to ian.tingley@eastsussexhighways.com


Alternatively you can write to me at:- **'Freepost East Sussex Highways'**

to be received **by no later than Friday 20 March 2020.**


Please note, there is no requirement to add any further information on the envelope.

**Philip Baker, Assistant Chief Executive Legal Services,
Governance Services Department, County Hall, Lewes,
East Sussex BN7 1UE**

Date: 28 February 2020

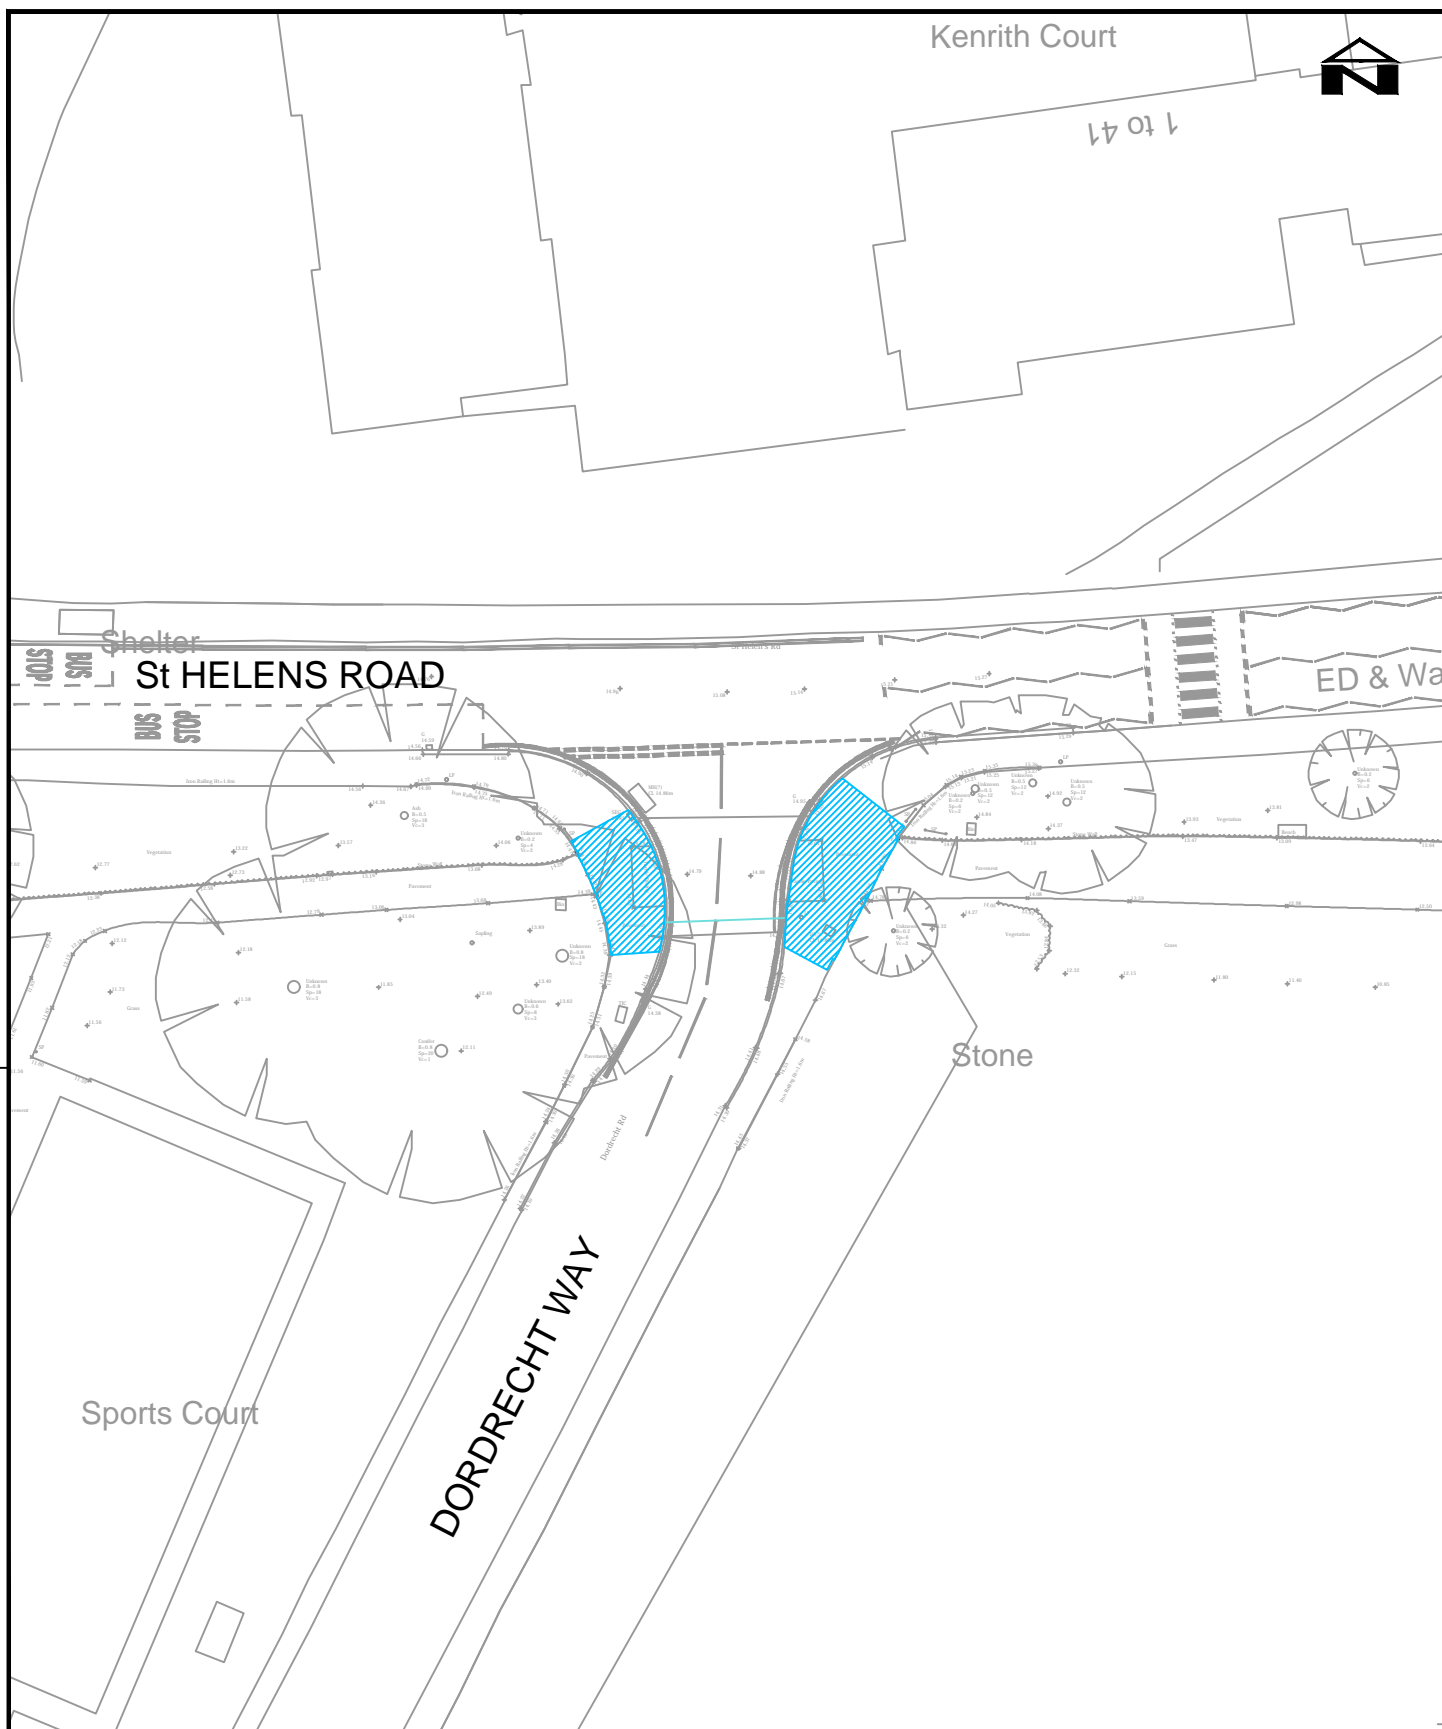

KEY

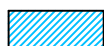

Existing footway to be converted to shared footway / cycleway.

P01 S2 27/11/2019 First Issue IT CK CE
Rev Status Rev. Date Purpose of revision Drawn Chck'd Appr'd

Status S2 Revision P01
Scale not to scale Date 27/11/2019

Drawn By I Tingley
Checked By C Kwok
Approved By C Emeanuwa

Project No. 3520000 Originator ESH Volume LSI-SCH0009-DR-CH-0003 Design Alt. Type Role Number Original Size A4

File Name 3520000-ESH-LSI-SCH0009-DR-CH-0003.dwg



A partnership between:



EAST SUSSEX HIGHWAYS
RINGMER DEPOT, THE BROYLE
RINGMER, EAST SUSSEX, BN8 5NP
Tel. 0345 60 80 193 www.eastsussexhighways.com

Project
SCH0009 - ALEXANDRA PARK CYCLE ROUTE

Drawing title
DORDRECHT WAY
FOOTWAY CONVERSION TO
SHARED FOOTWAY / CYCLEWAY