


Suite 1B

Total NIA: 704.60 m2 (7584.3 Sq Ft)

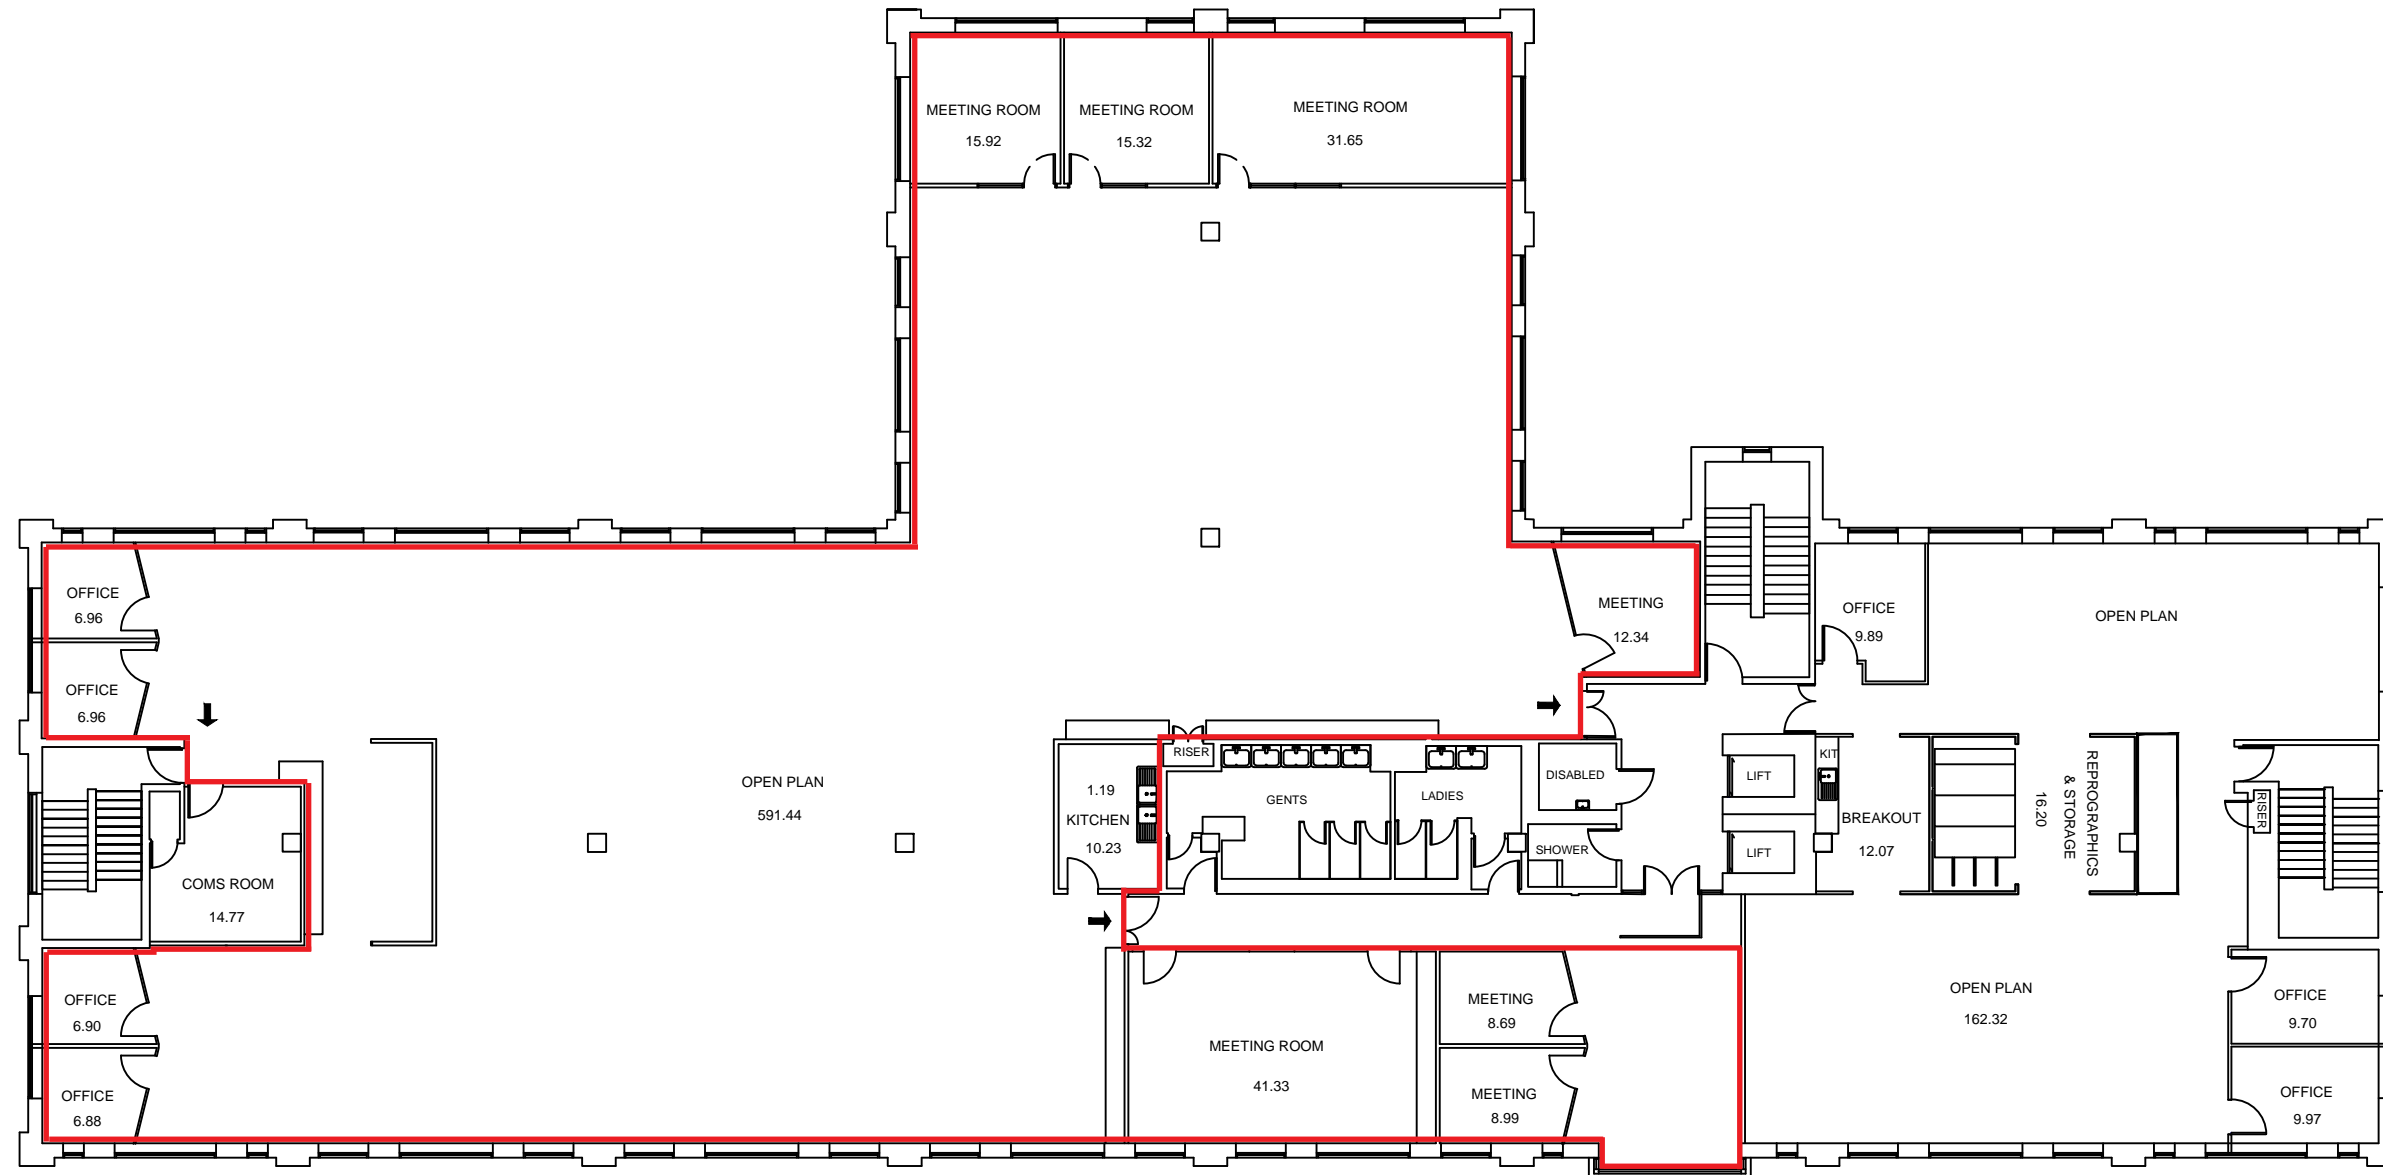

1:200



project		drawing	First Floor Lease Plan 1
client	East Sussex County Council	job no.	327325
date		drawing no.	006
drawn by	CB	rev	-
checked by	RB	scale	1:200@A3