
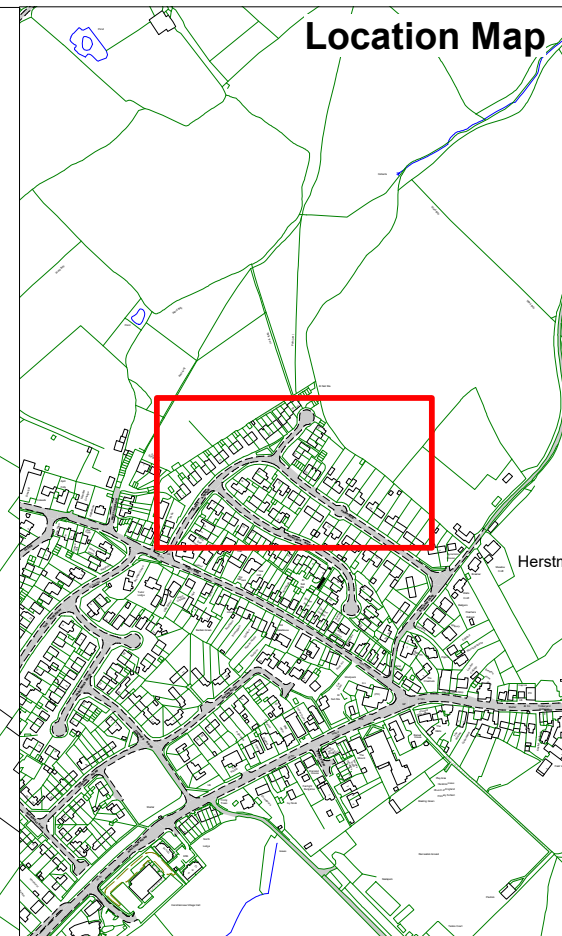



East Sussex
County Council

James Avenue, Herstmonceux

SCALE	1 : 1000
DATE	15/07/2021
DRAWING No.	1
DRAWN BY	CA
© Crown copyright. All rights reserved East Sussex County Council Licence No. 100019601 2021	

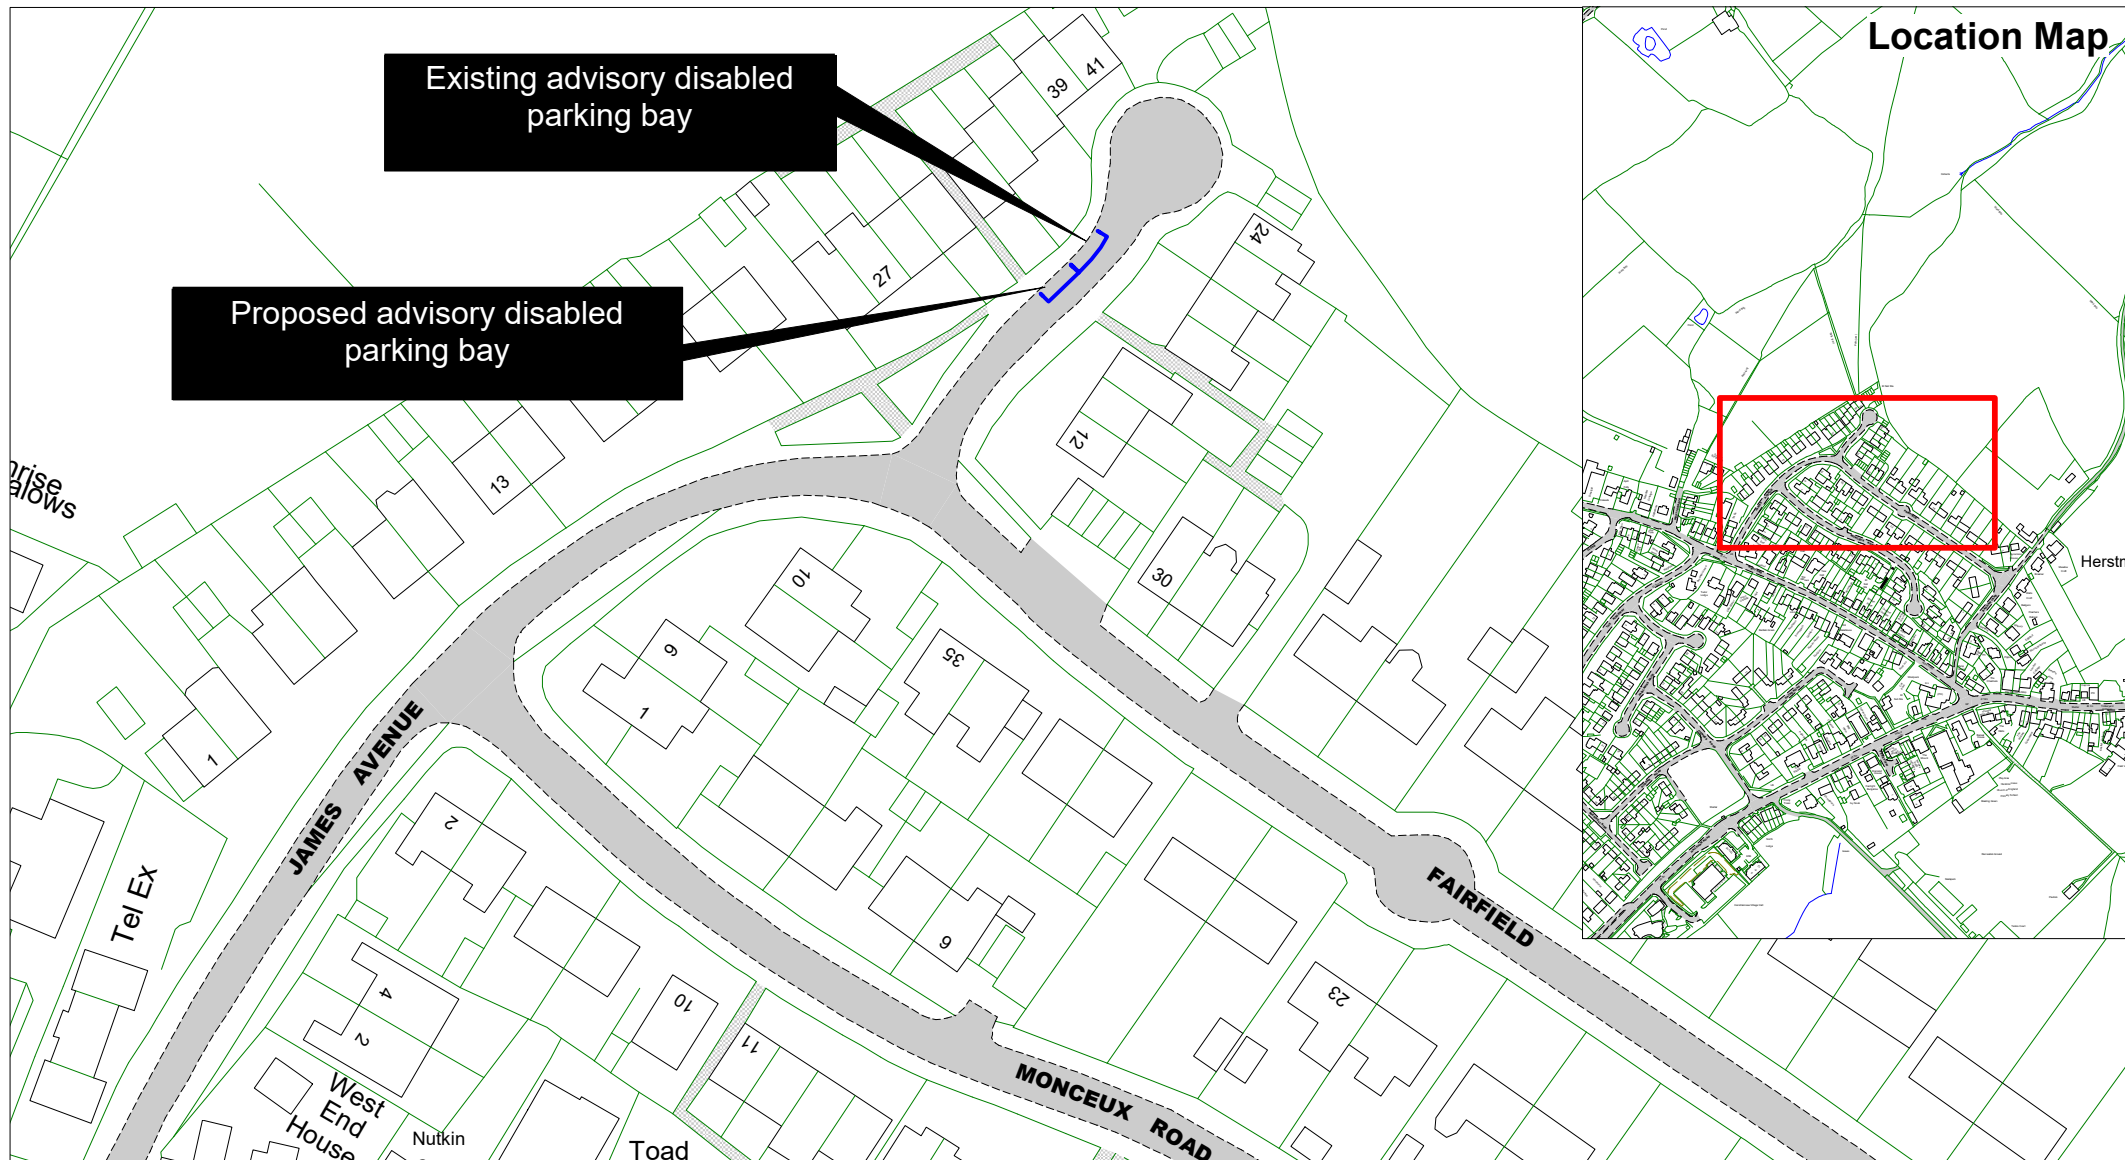

East Sussex
County Council

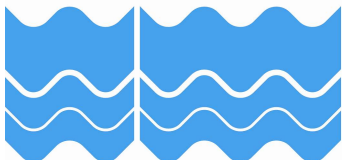

James Avenue, Herstmonceux



SCALE	1 : 1000
DATE	15/07/2021
DRAWING No.	2
DRAWN BY	CA

© Crown copyright. All rights reserved
East Sussex County Council
Licence No. 100019601 2021



View looking
north-east along
James Avenue
from the junction
with Fairfield



View looking north
across James
Avenue towards the
existing advisory
disabled bay and
the location of the
proposed new
advisory disabled
bay



View looking
south-west along
James Avenue
from the turning
circle