
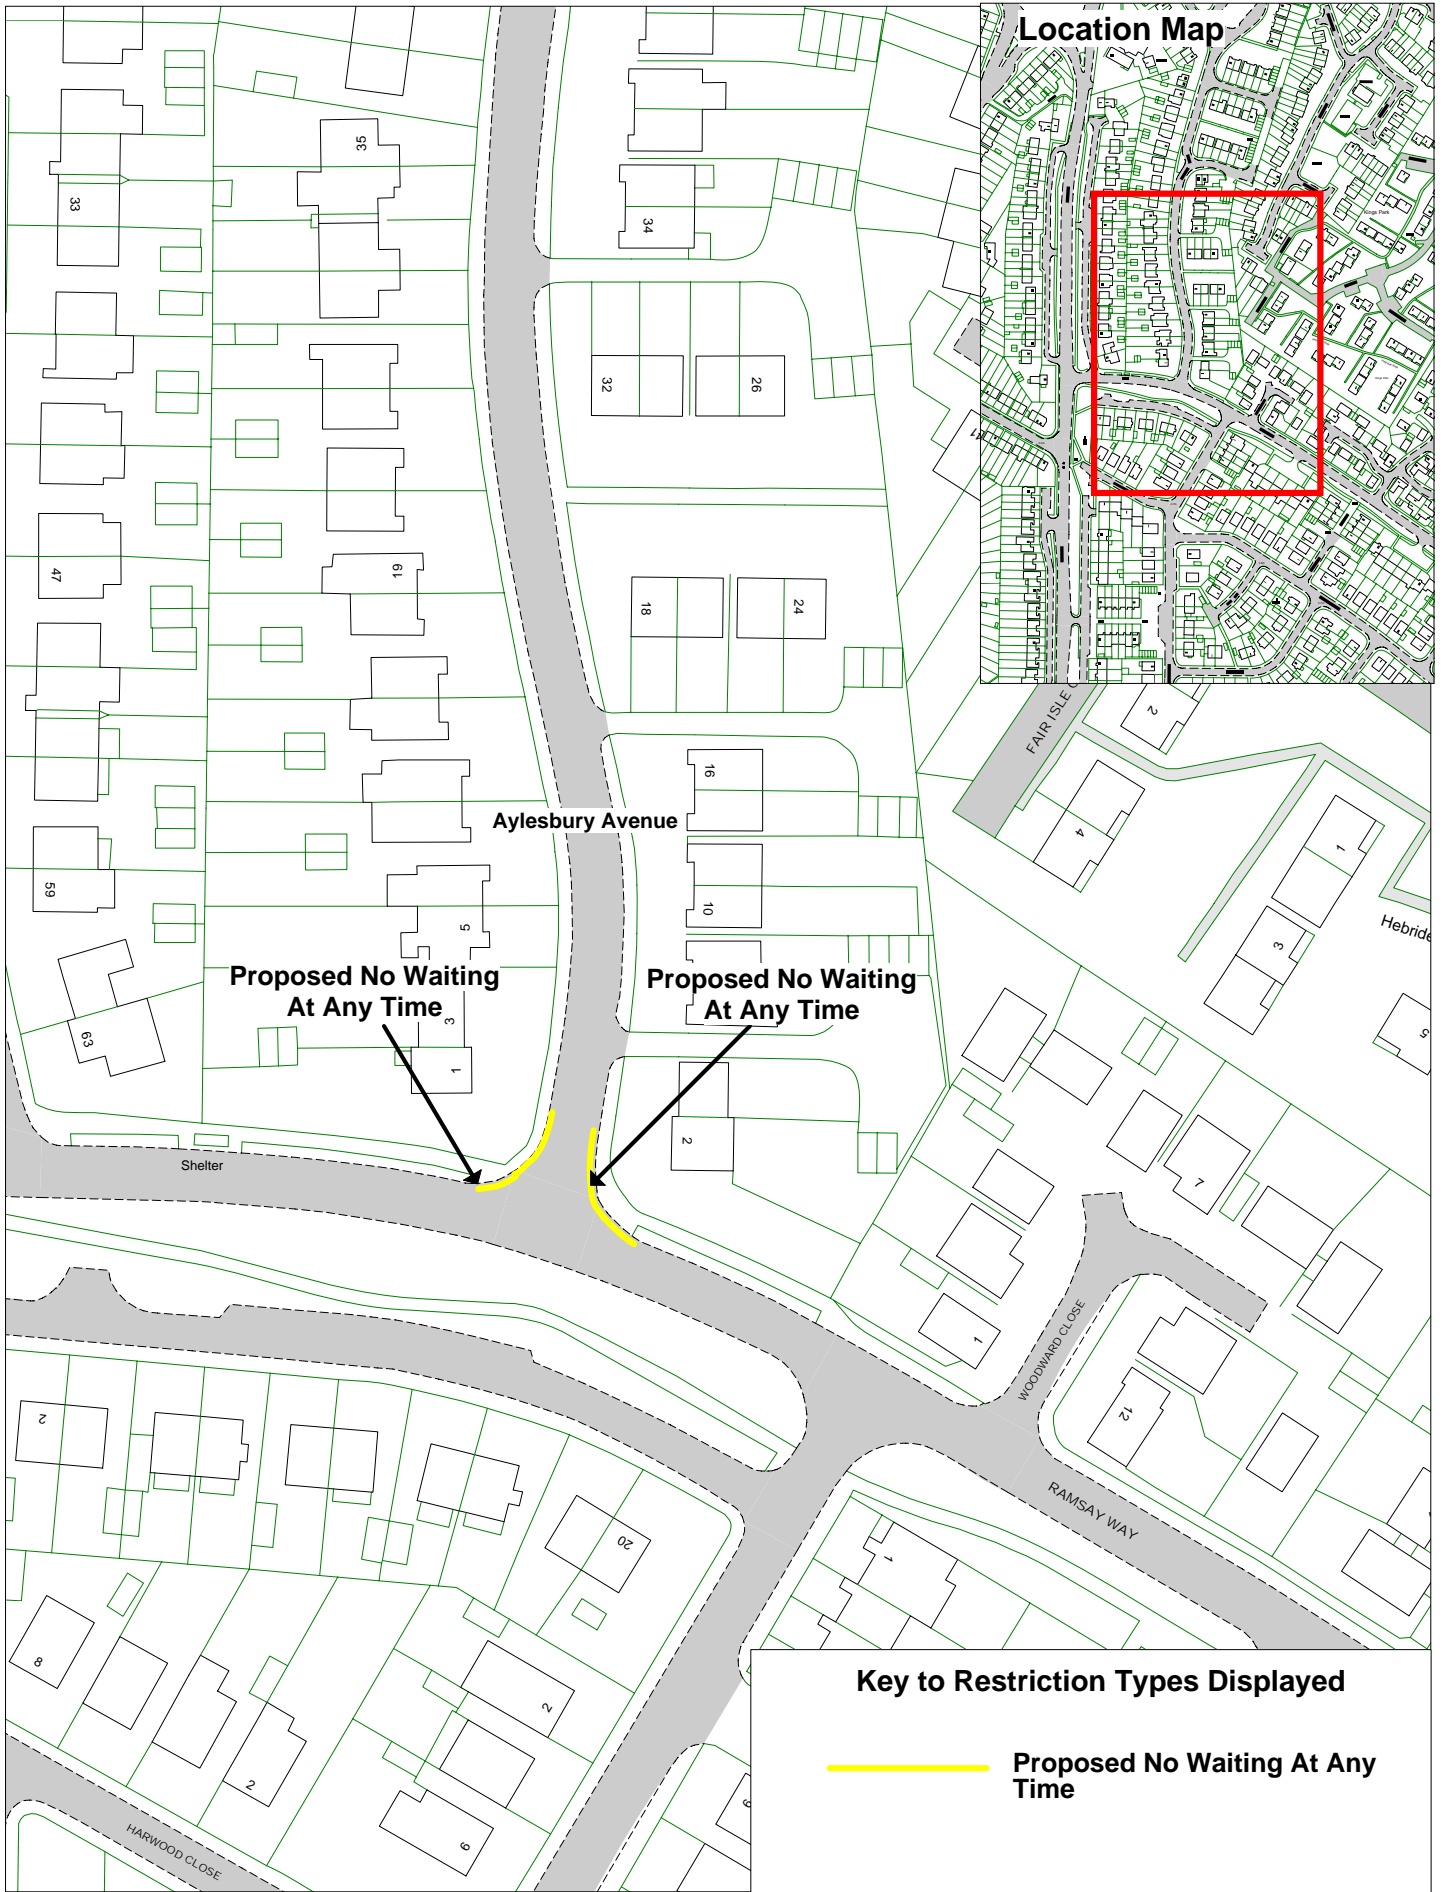


Location Map

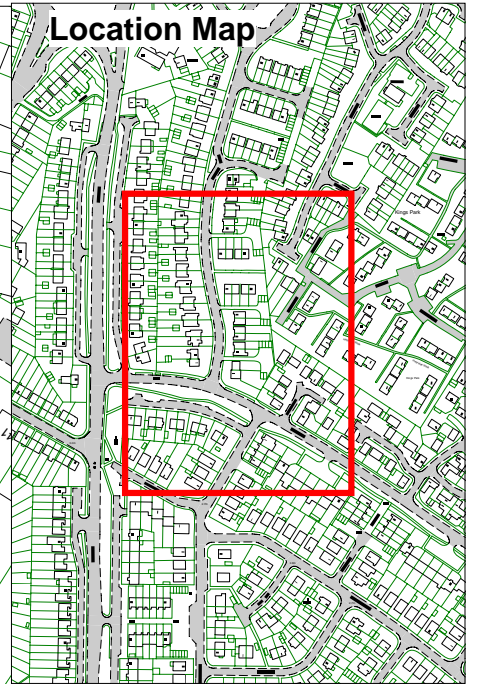

**Proposed No Waiting
At Any Time**

**Proposed No Waiting
At Any Time**

Key to Restriction Types Displayed

 **Proposed No Waiting At Any Time**

**East Sussex
County Council**



© Crown copyright. All rights reserved
East Sussex County Council
Licence No. 100019601 2015

Site 4
Aylesbury Avenue -
proposed No Waiting
- At Any time

SCALE	1 : 1000
DATE	06/07/2015
DRAWING No.	
DRAWN BY	