


- NOTES**
1. Background based on Ordnance Survey mapping supplemented with topographical survey.
  2. DO NOT scale from this drawing.
  3. All existing markings within the boundary of the new zig-zag markings are to be removed.
  4. Cycle direction signing is to be provided to guide cyclists along the route. Not shown on the drawing at this stage.
  5. PRELIMINARY DESIGN ONLY.

- LEGEND**
- Existing footway to be retained.
  - Existing segregated cycle route to be retained.
  - Existing shared footway / cycle route to be retained.
  - Existing segregated cycle route to be converted to shared use.
  - Existing footway to be converted to shared use.

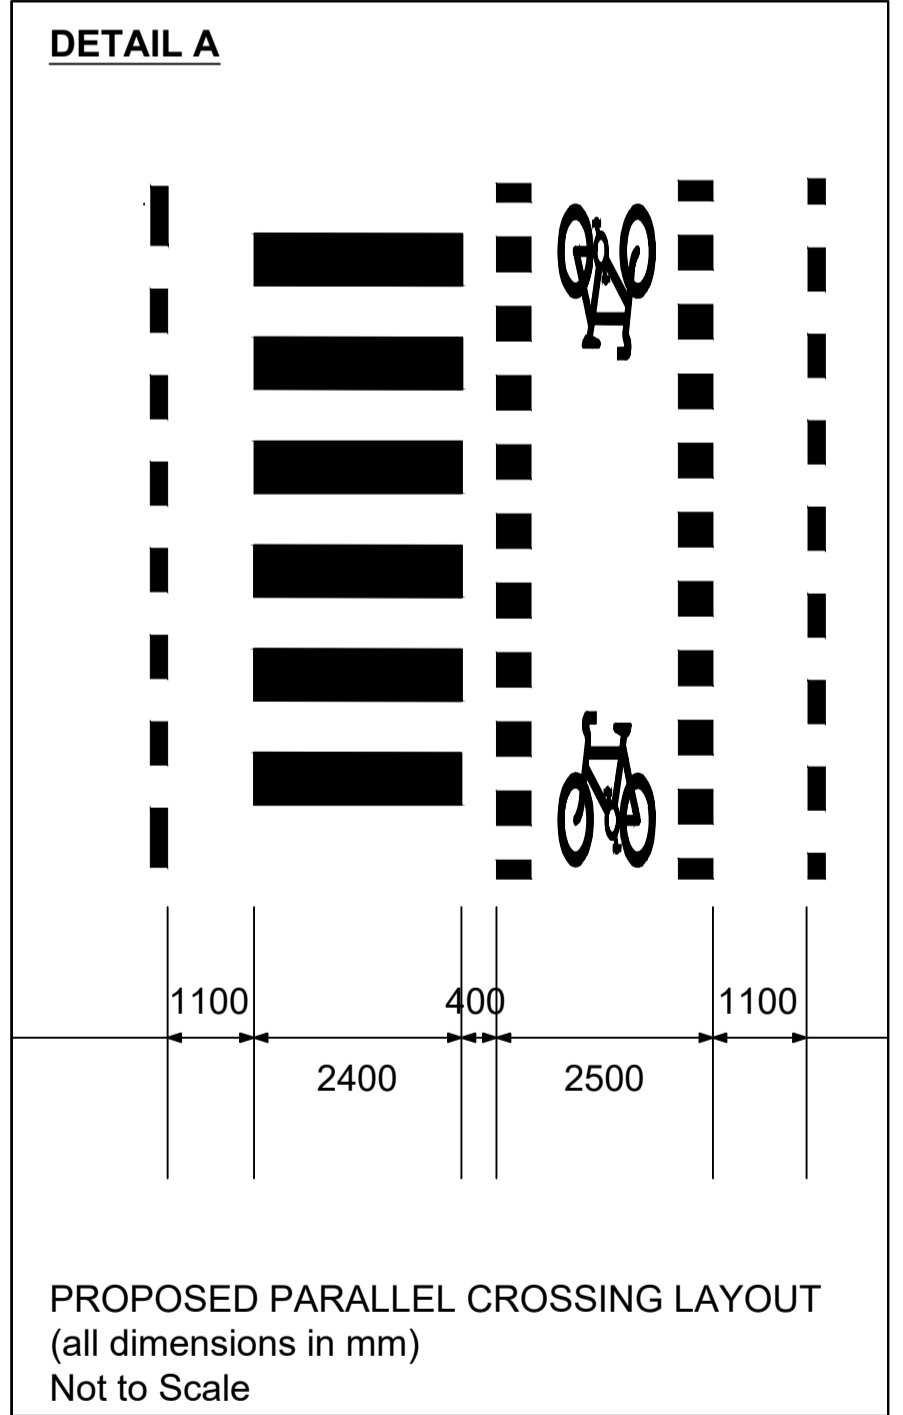

P01	S2	17/01/2022	First issue	IT	CK
Rev	Status	Rev. Date	Purpose of revision	Drawn	Chk'd
				Appr'd	

**East Sussex Highways**  
A partnership between:  
  
EAST SUSSEX HIGHWAYS  
RINGMER DEPOT, THE BROYLE  
RINGMER, EAST SUSSEX, BN8 5NP  
Tel. 0345 60 80 193 www.eastsussexhighways.com

Project	POLEGATE HIGH STREET
Drawing title	PROPOSED CYCLE LINK HIGH STREET NORTH PRELIMINARY LAYOUT

Status	S2	Revision	P01
Scale	1:200 / nts	Date	17/01/2022
Drawn By	I Tingley		
Checked By	C Kwok		
Approved By			
Project No.	3520000	Originator	ESH
Drawing number	3520000-ESH-HGN-SCH122B-DR-CH-0005	Original Size	A1