


Lewes Performing Arts Centre First Floor

Author: JT/RP

Scale: NTS

Date: 23/05/2022



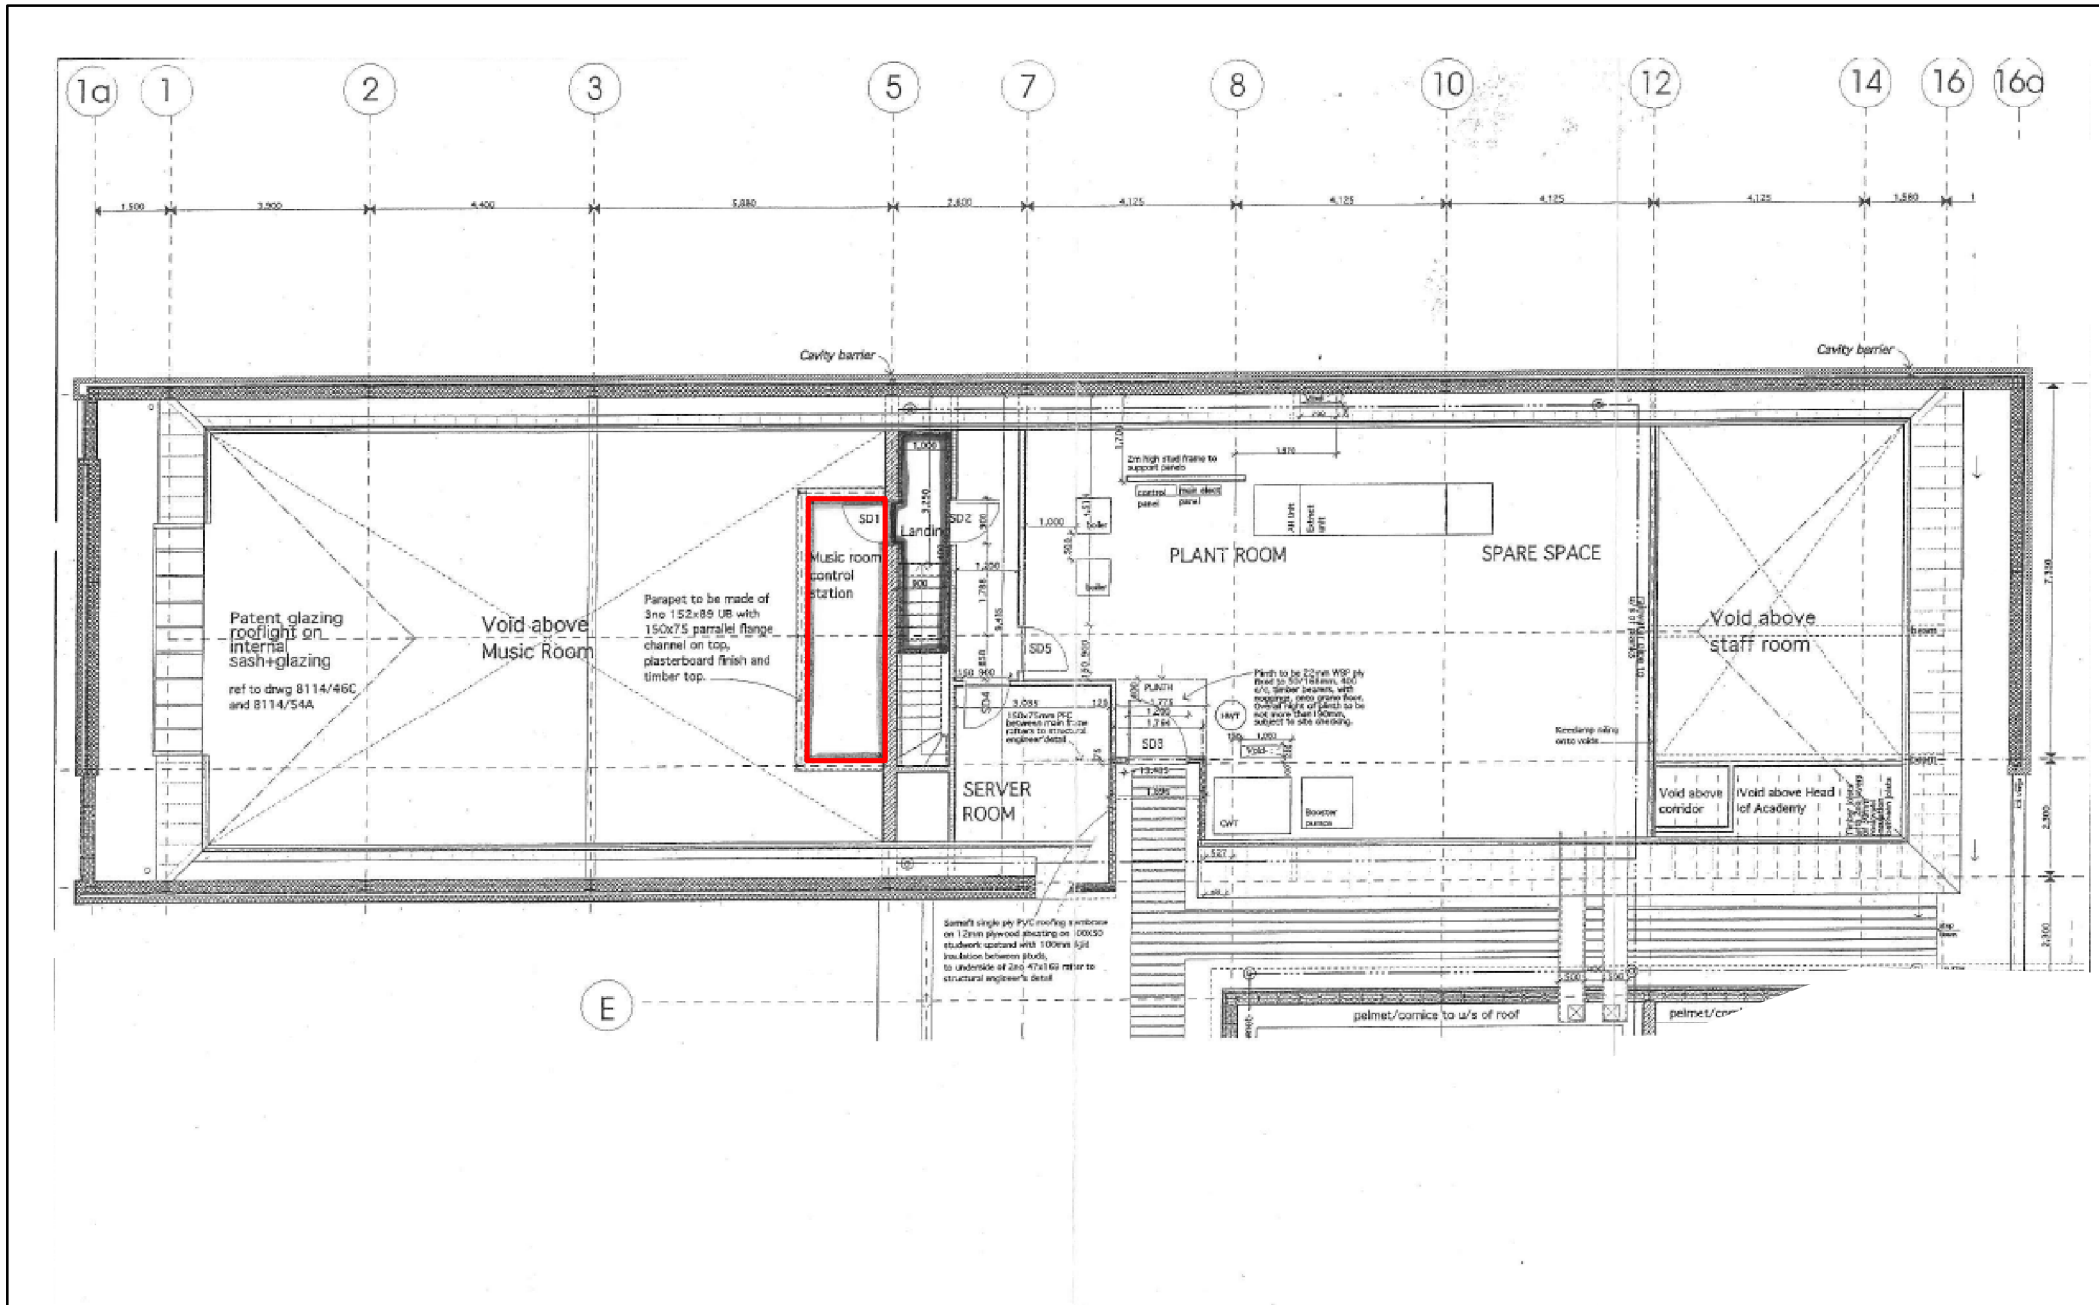

Lewes Performing Arts Centre Plant Floor

Author: JT/RP

Scale: NTS

Date: 23/05/2022

East Sussex
County Council

