



Lower Park Road, Hastings


Author: VCB


Scale: 1:2,900

Date: 29/03/2023

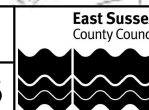

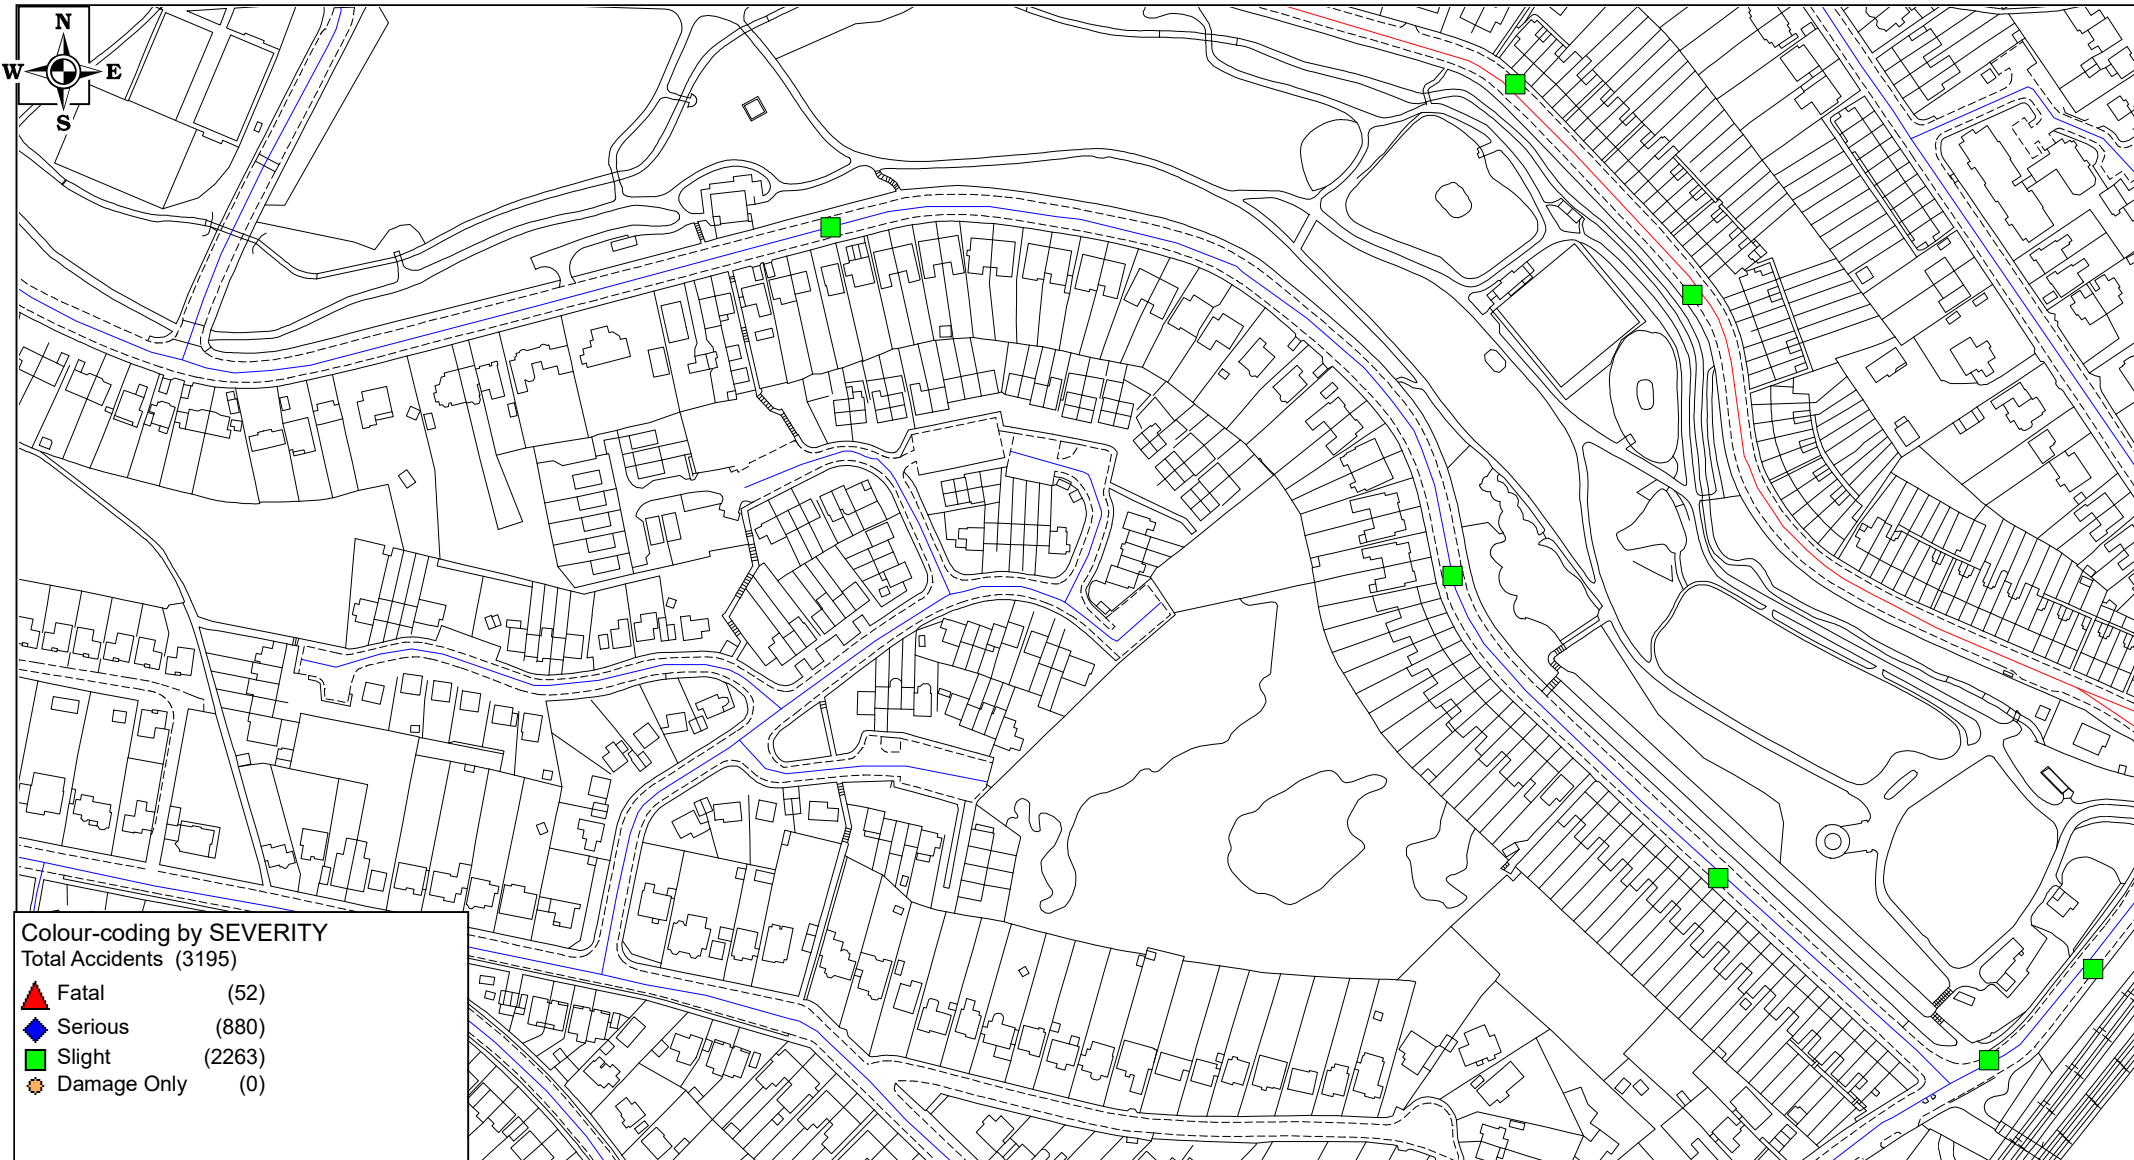

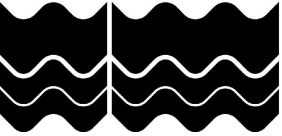
 <div>East Sussex County Council</div>	Lower Park Road, Eastbourne	SCALE	1 : 2900
		DATE	29/03/2023
	<div>Most Recent 36 Months Accident Data 01/02/2020-31/01/2023</div> <div>Crown copyright. All rights reserved. East Sussex County Council. Licence No. 100019601. 2023</div>	DRAWING NO.	
		DRAWN BY	VCB
		ORIGINAL SIZE	

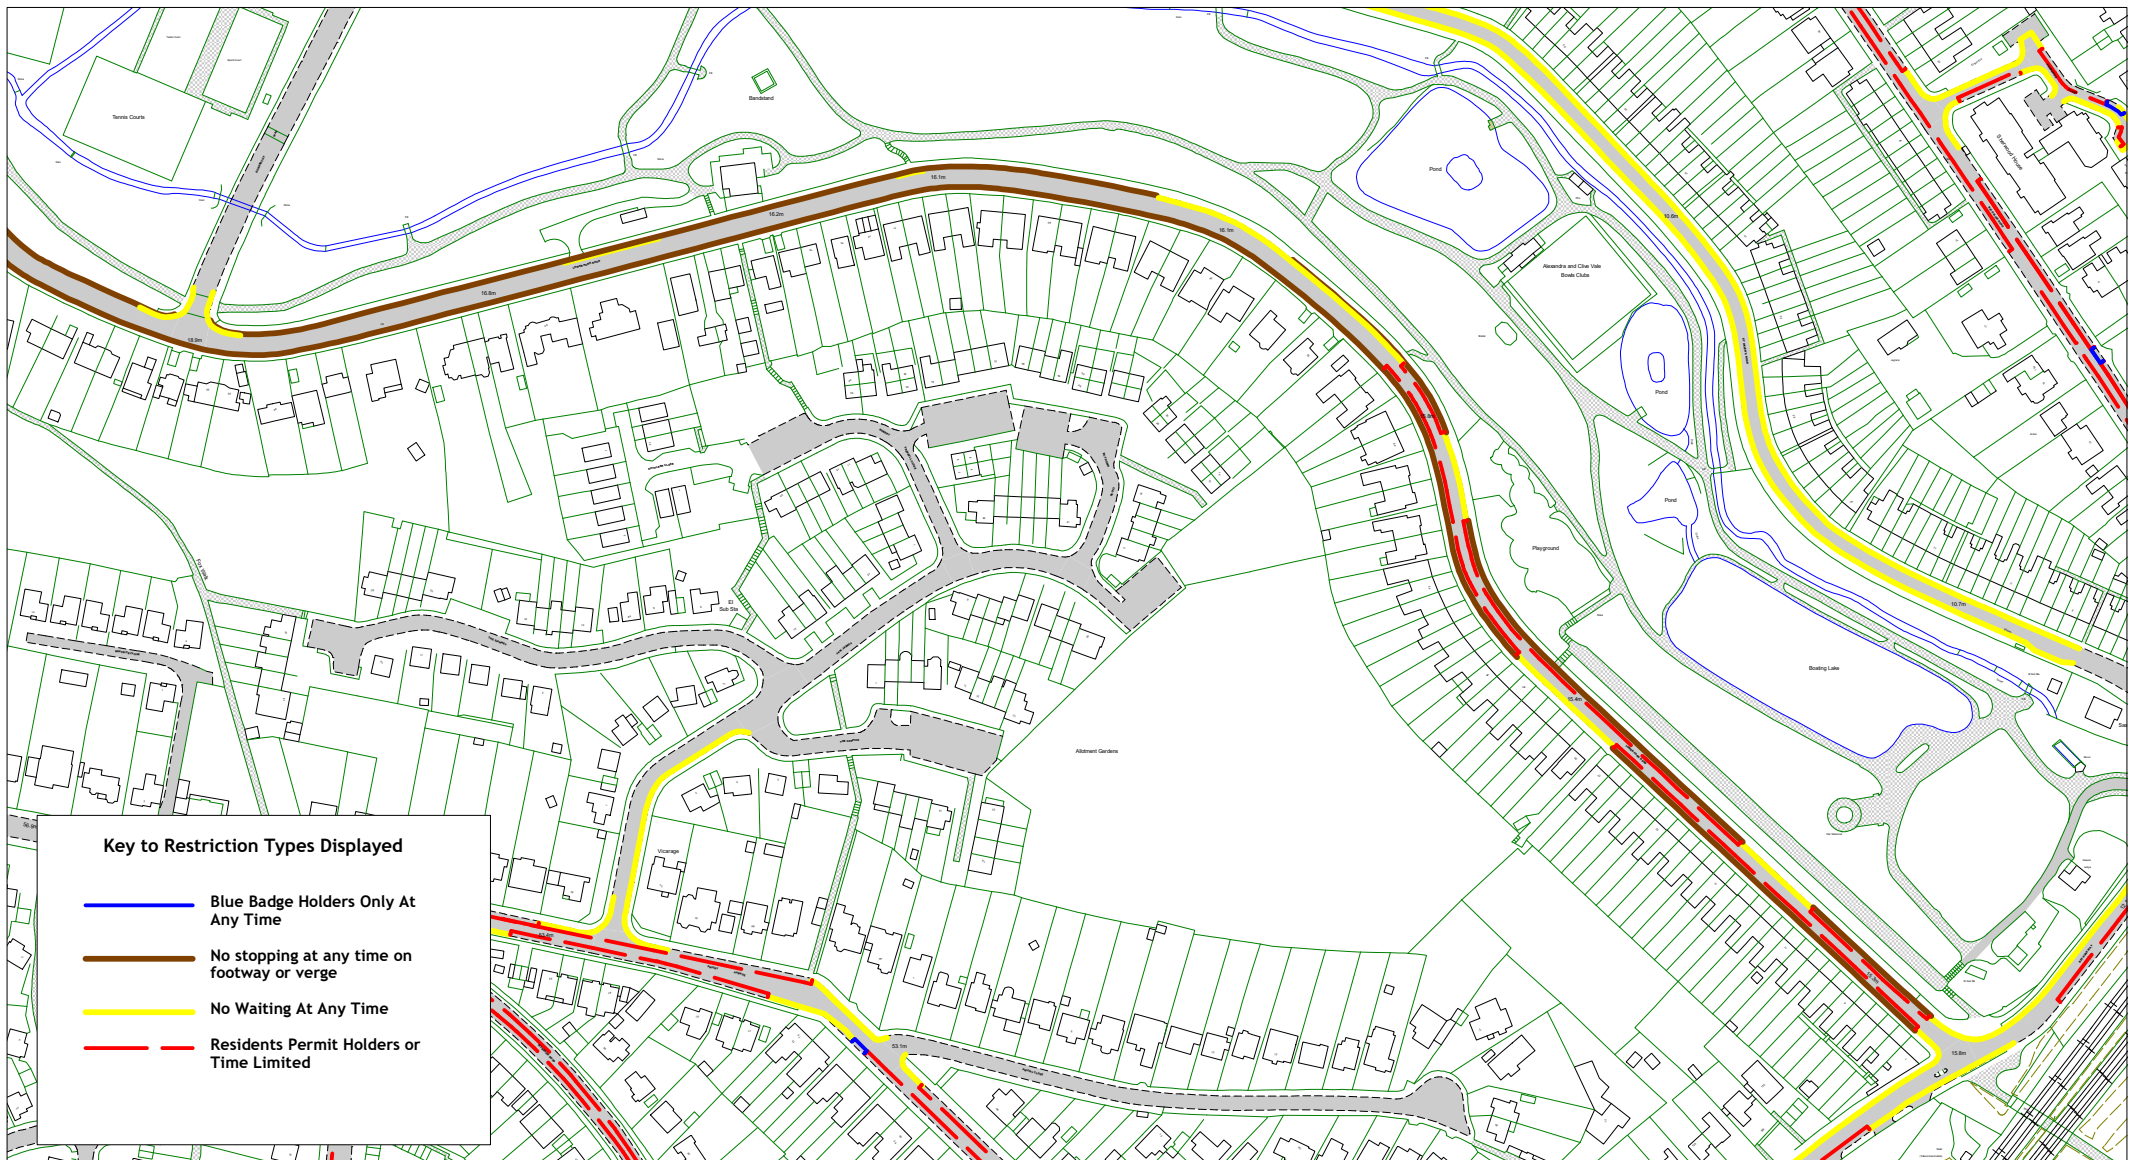

Key to Restriction Types Displayed

- Blue Badge Holders Only At Any Time
- No stopping at any time on footway or verge
- No Waiting At Any Time
- Residents Permit Holders or Time Limited

East Sussex
County Council

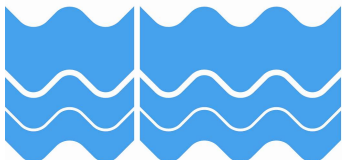

Lower Park Road, Hastings
(parking restriction plan)

Page
1 of 1

SCALE	1 : 2900
DATE	29/03/2023
DRAWING No.	
DRAWN BY	VCB
© Crown copyright. All rights reserved East Sussex County Council Licence No. 100019601 2022	