


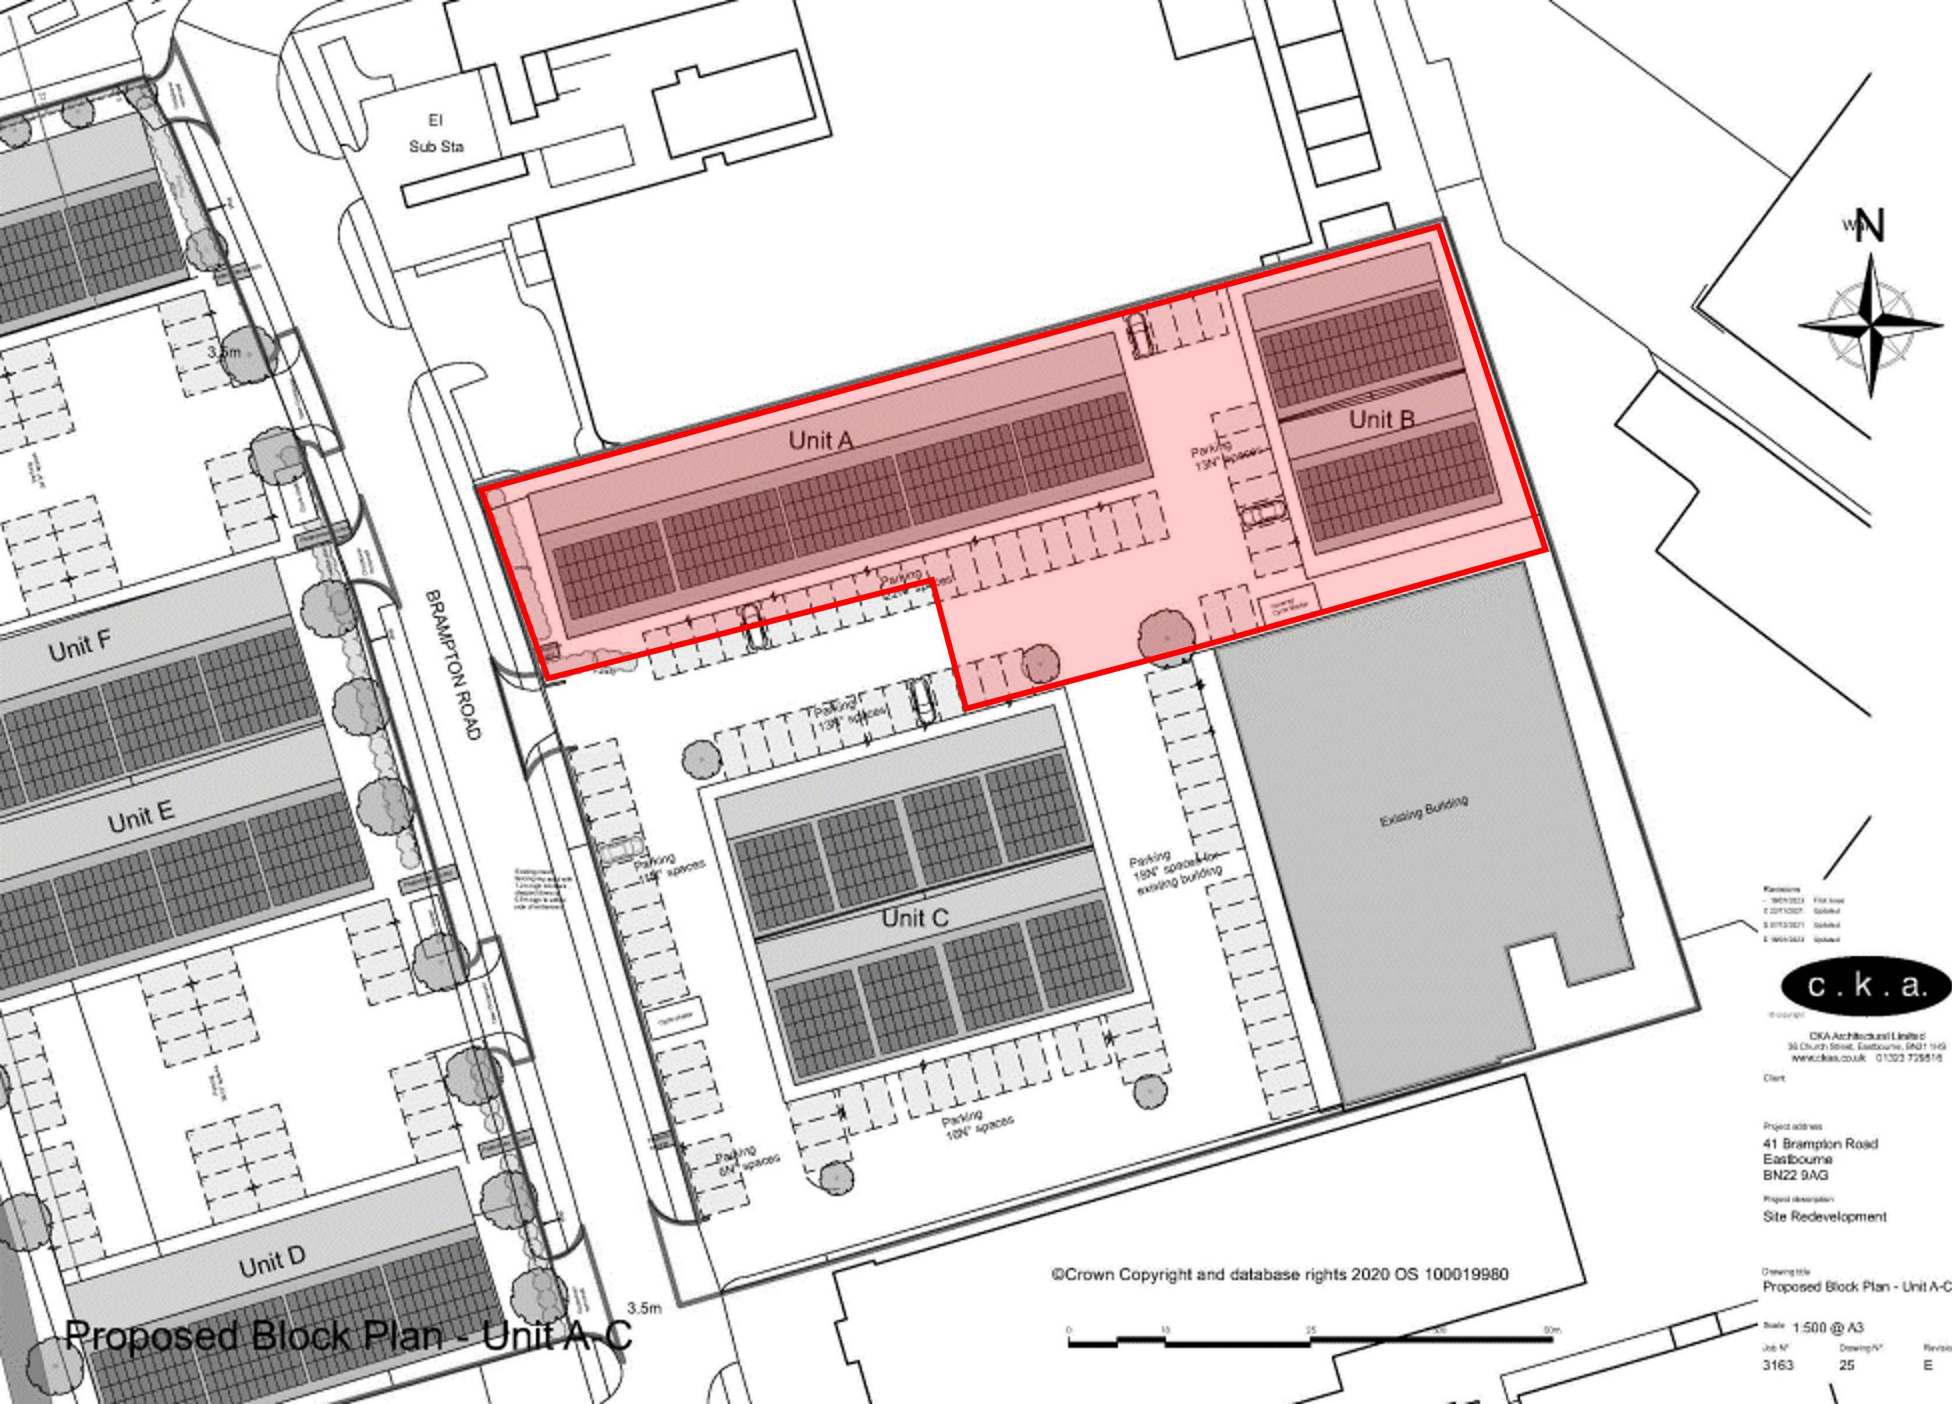

Proposed Block Plan - Unit A-C

©Crown Copyright and database rights 2020 OS 100019980

Kennison
- 1991/2021
- 2021/2021
- 2021/2021
- 1991/2021

c.k.a.

CKA Architectural Limited
36 Church Street, Eastbourne, BN21 1HG
www.ckaa.co.uk 01323 725516

Client

Project address
41 Brampton Road
Eastbourne
BN22 9AG

Project description
Site Redevelopment

Drawing title
Proposed Block Plan - Unit A-C

Scale 1:500 @ A3
Job No 3163
Drawing No 25
Revision E