


# East Sussex County Council Planning Committee 10 July 2024


# Traffic Regulation Order: Southfields Road, Eastbourne

Proposed Car Club Bay


# Location Plan

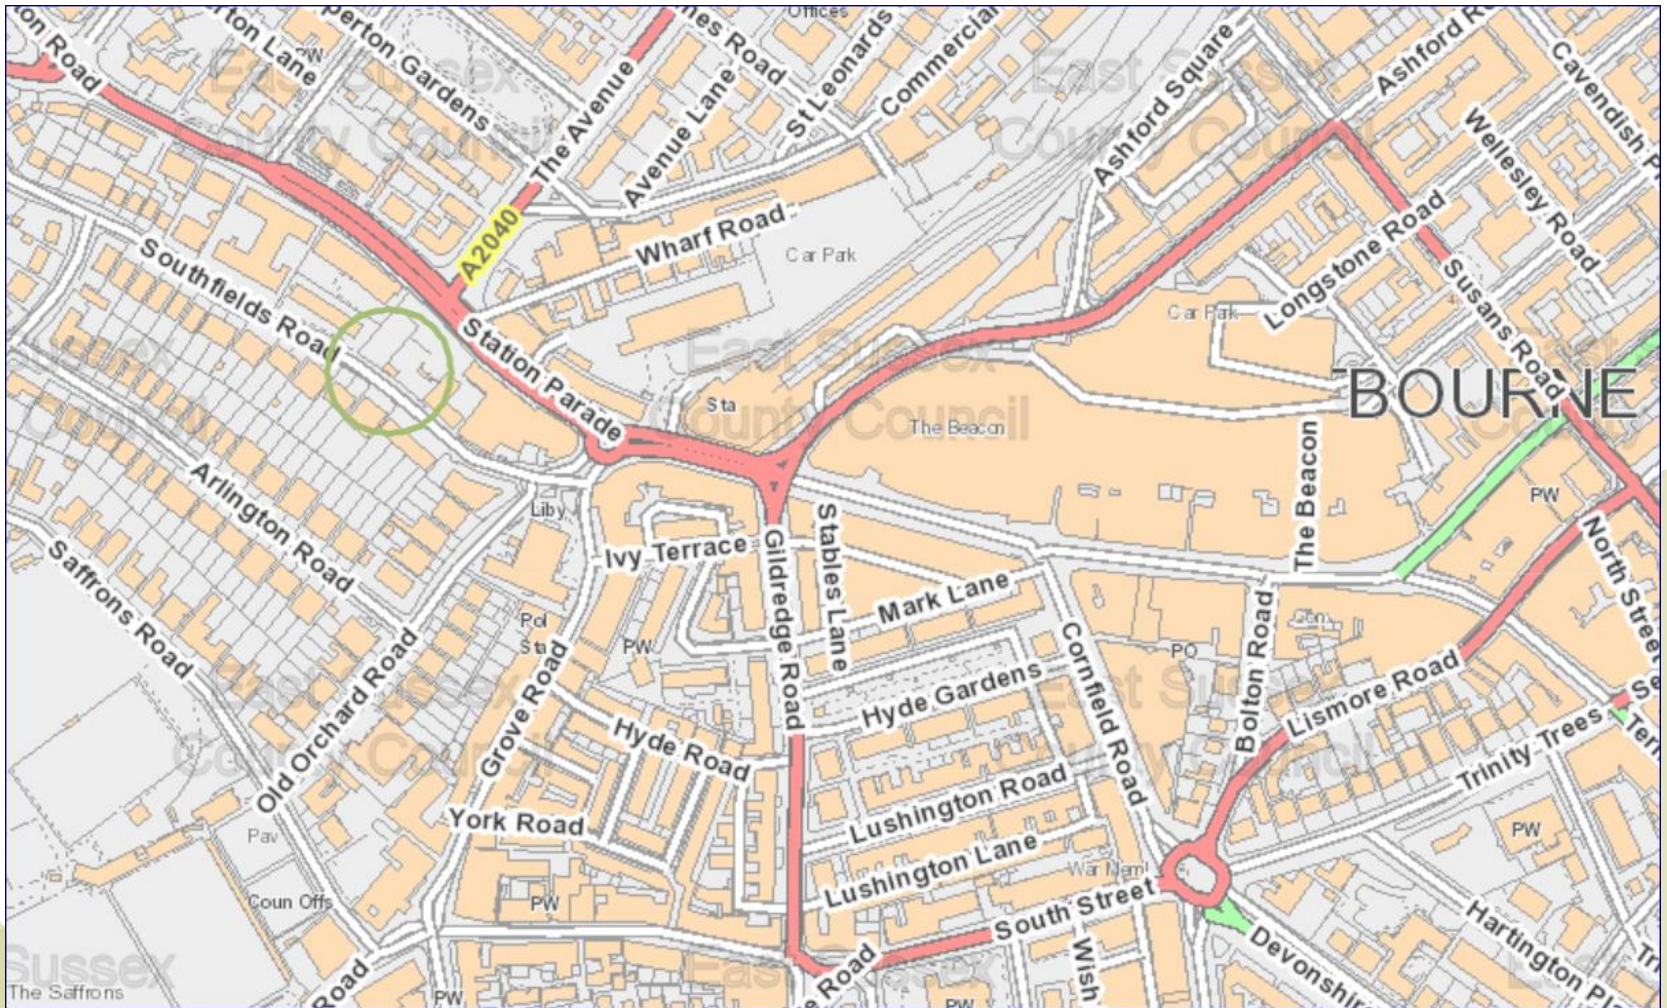

# Proposed Car Club Bay - Southfields Road, Eastbourne

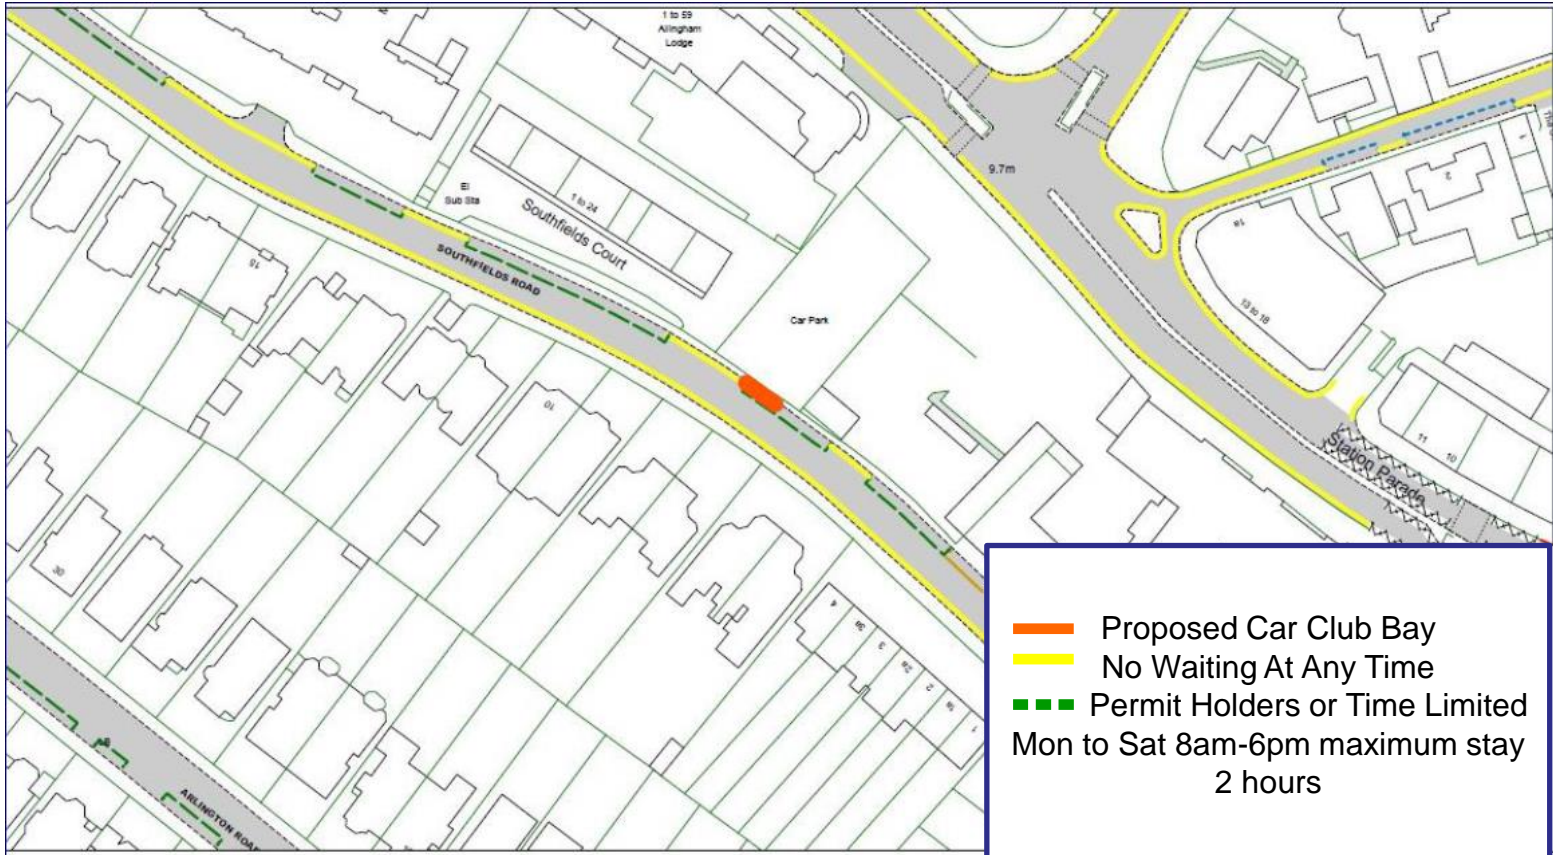

■ Proposed Car Club Bay  
■ No Waiting At Any Time  
- - - Permit Holders or Time Limited  
 Mon to Sat 8am-6pm maximum stay  
 2 hours

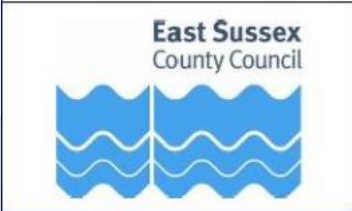

Page  
1 of 1

SCALE	1 : 1000
DATE	03/10/2023
DRAWING No.	
DRAWN BY	
© Crown copyright. All rights reserved East Sussex County Council Licence No. 100019501 2022	

# Southfield Road looking West from the proposed Car Club Bay



# Southfields Road looking East from the proposed Car Club Bay



# Southfields Road looking to the front of the proposed Car Club Bay & block of flats



# East Sussex County Council Planning Committee 10 July 2024