


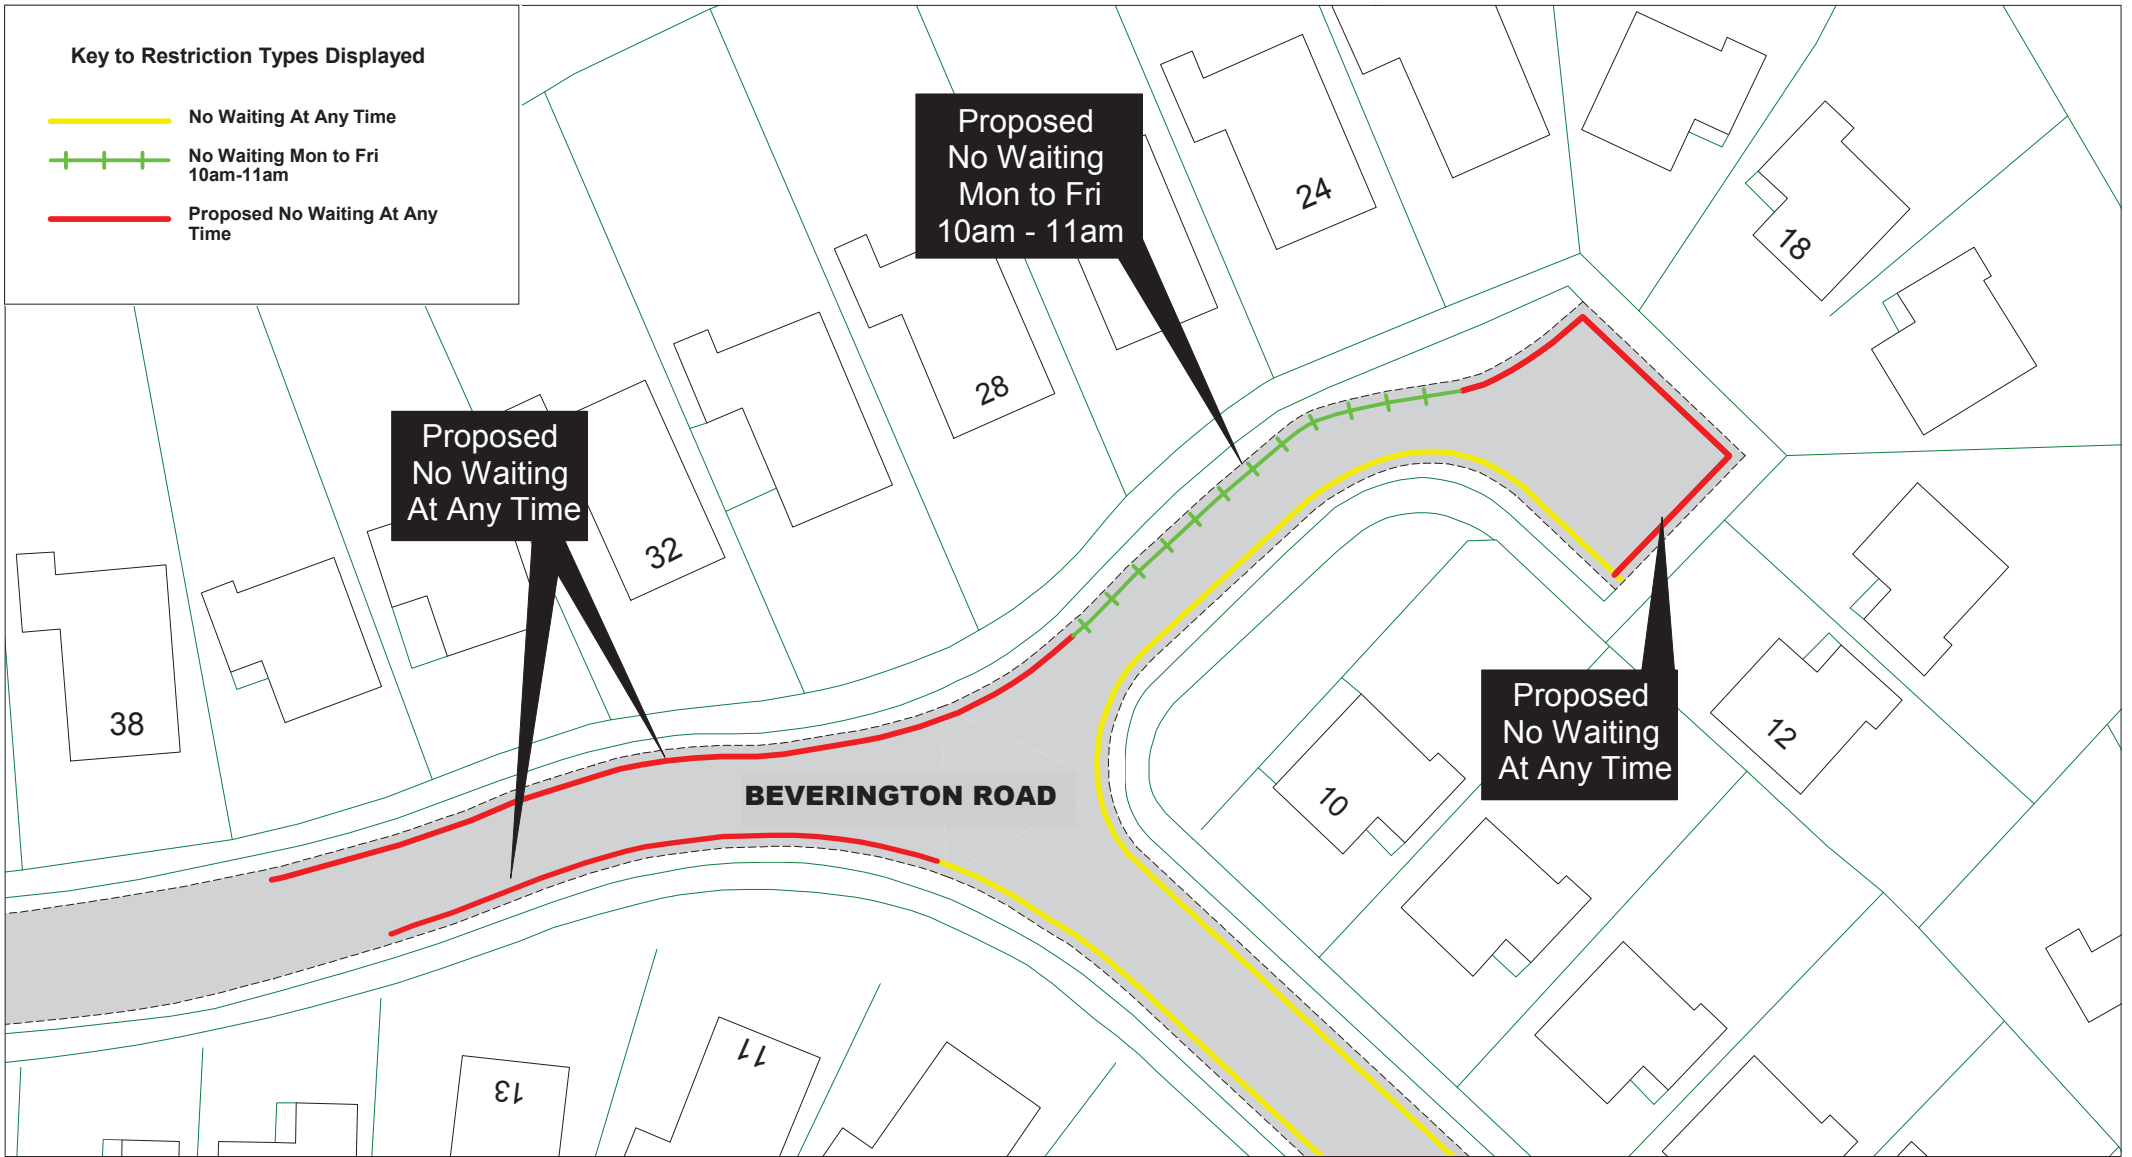


Eastbourne Parking Review
 Overview plan of locations objected to


SCALE	1 : 1000
DATE	19/01/2016
DRAWING No.	
DRAWN BY	
© Crown copyright. All rights reserved East Sussex County Council Licence No. 100019601 2016	

Key to Restriction Types Displayed

-  No Waiting At Any Time
-  No Waiting Mon to Fri 10am-11am
-  Proposed No Waiting At Any Time



East Sussex
County Council

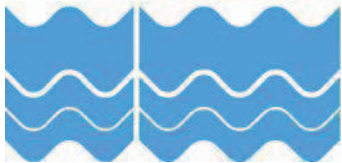


Site 1

Beverington Road


Advertised Proposals

SCALE	1 : 500
DATE	17/09/2015
DRAWING No.	EB115 11
DRAWN BY	
© Crown copyright. All rights reserved East Sussex County Council Licence No. 100019601 2015	

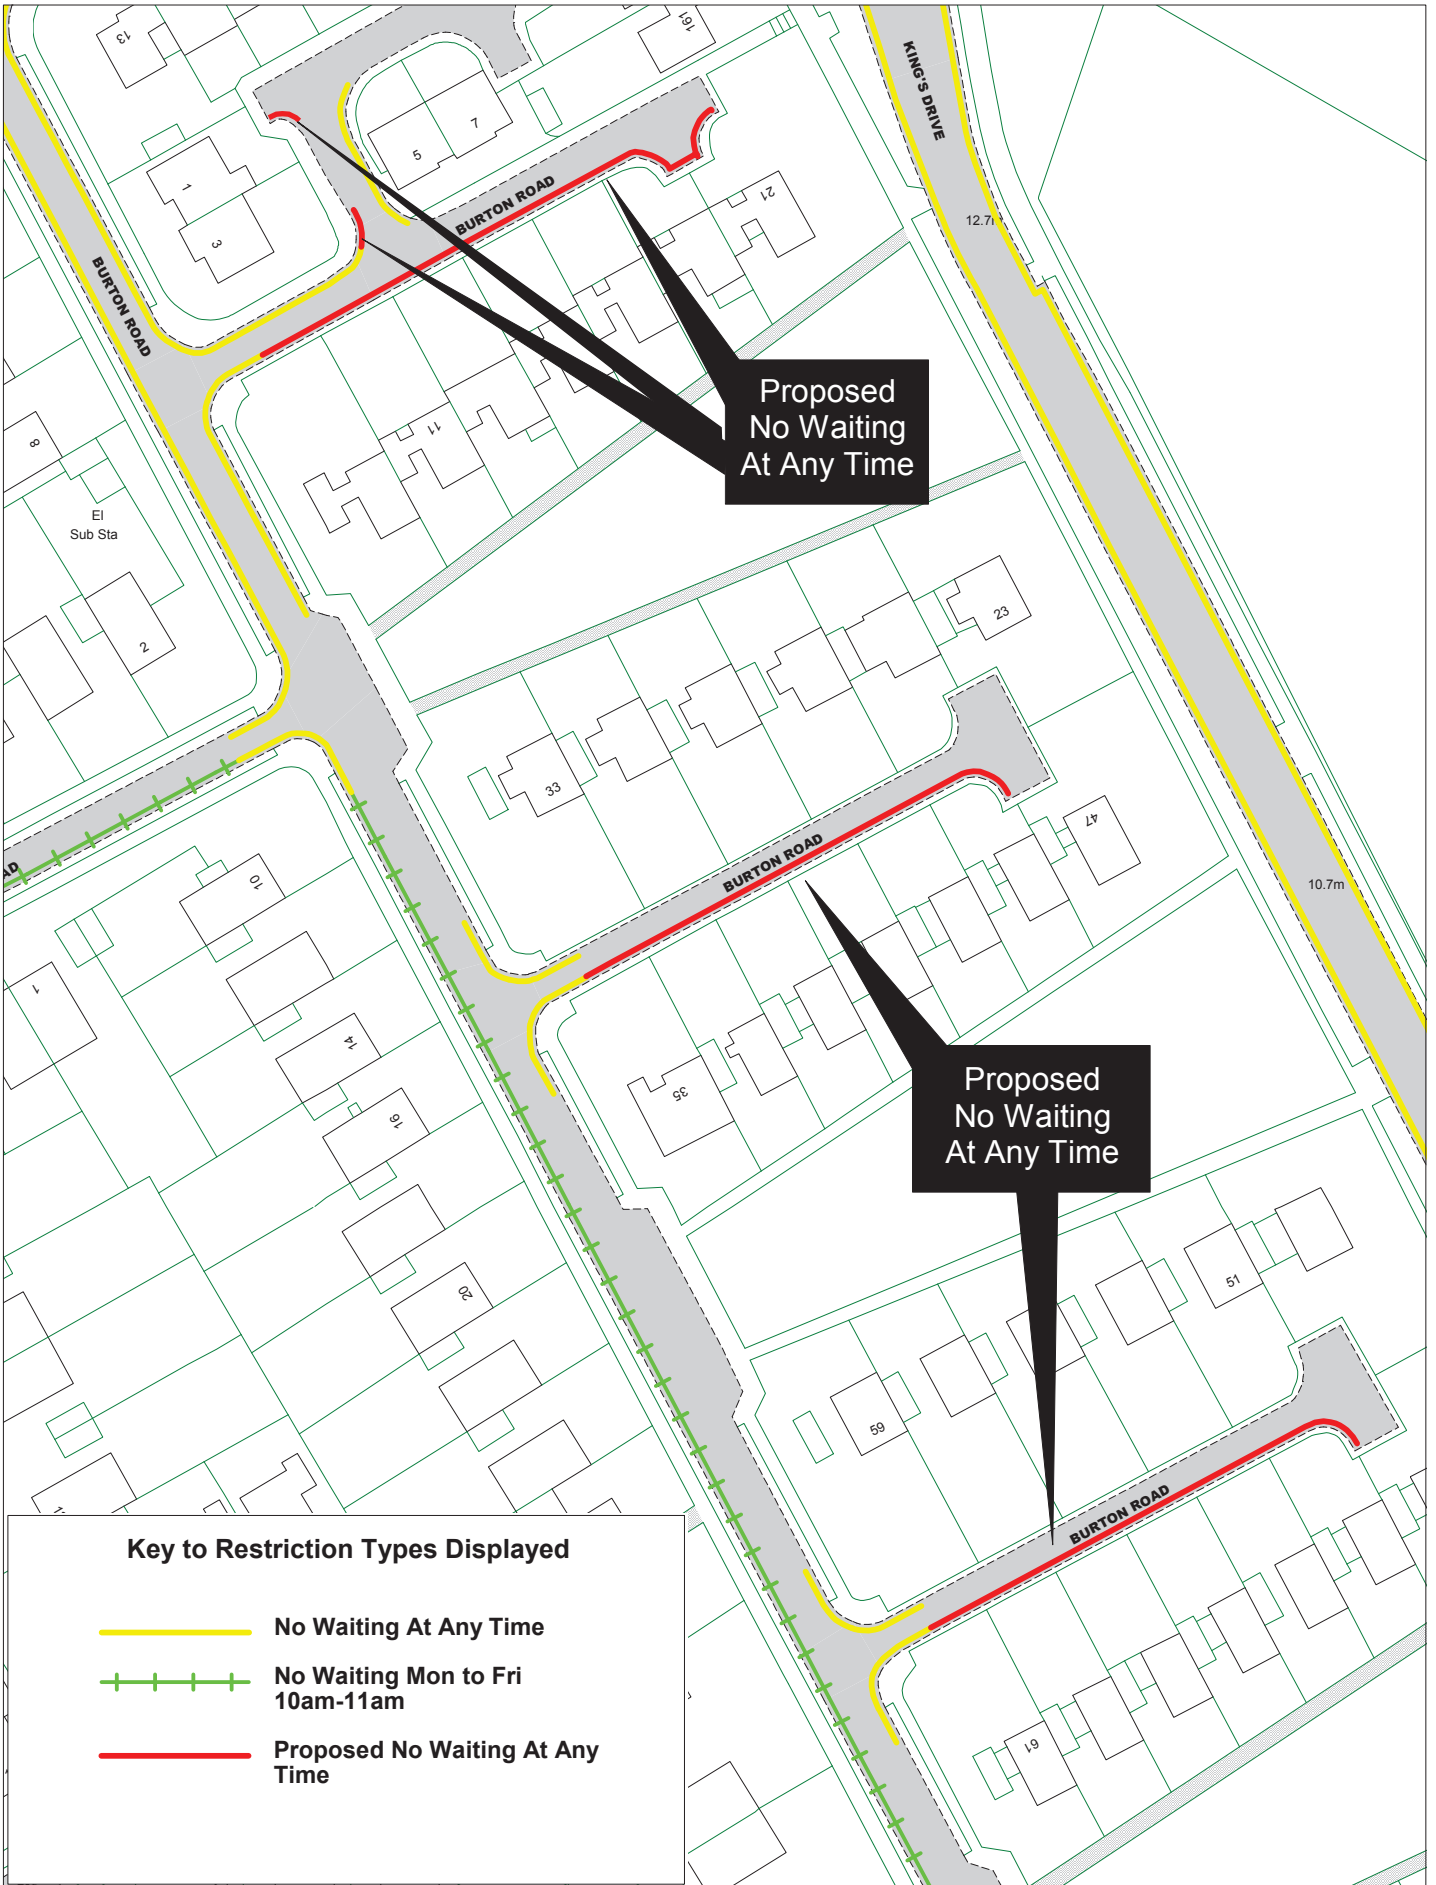

Key to Restriction Types Displayed


- No Waiting At Any Time
- - - No Waiting Mon to Fri 10am-11am
- Proposed No Waiting At Any Time

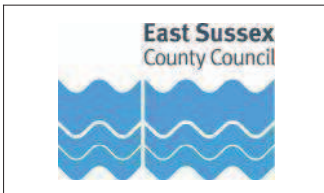


© Crown copyright. All rights reserved
 East Sussex County Council
 Licence No. 100019601 2015

Site 2
Burton Road
Advertised Proposals

SCALE	1 : 1000
DATE	27/08/2015
DRAWING No.	EB115 12
DRAWN BY	

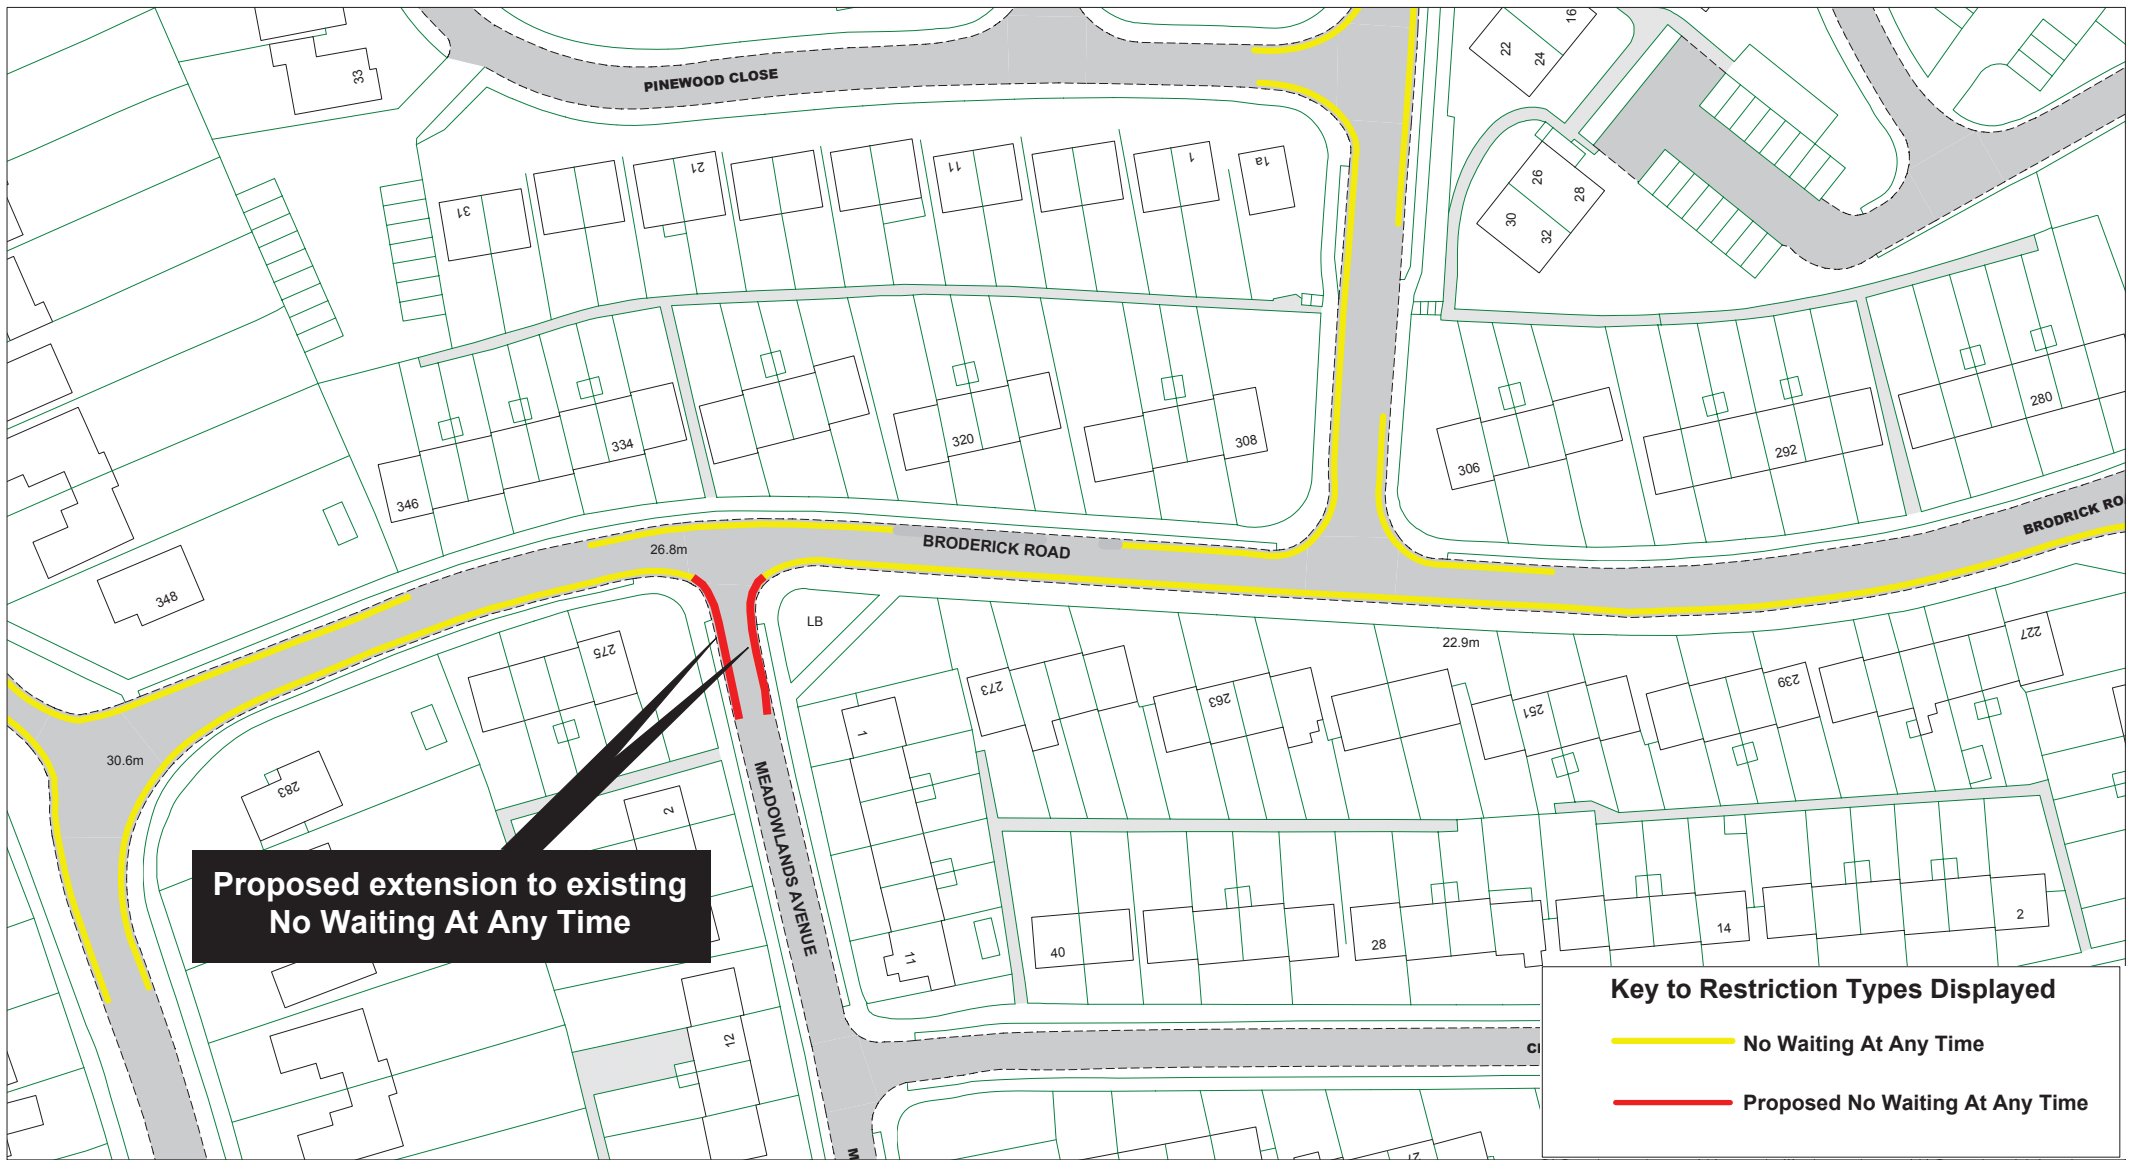

East Sussex
County Council

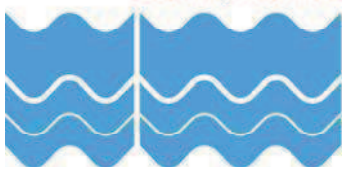


Site 3

Meadowlands Avenue

Advertised Proposals

SCALE	1 : 1000
DATE	10/03/2015
DRAWING No.	EB115 29
DRAWN BY	
© Crown copyright. All rights reserved East Sussex County Council Licence No. 100019601 2015	

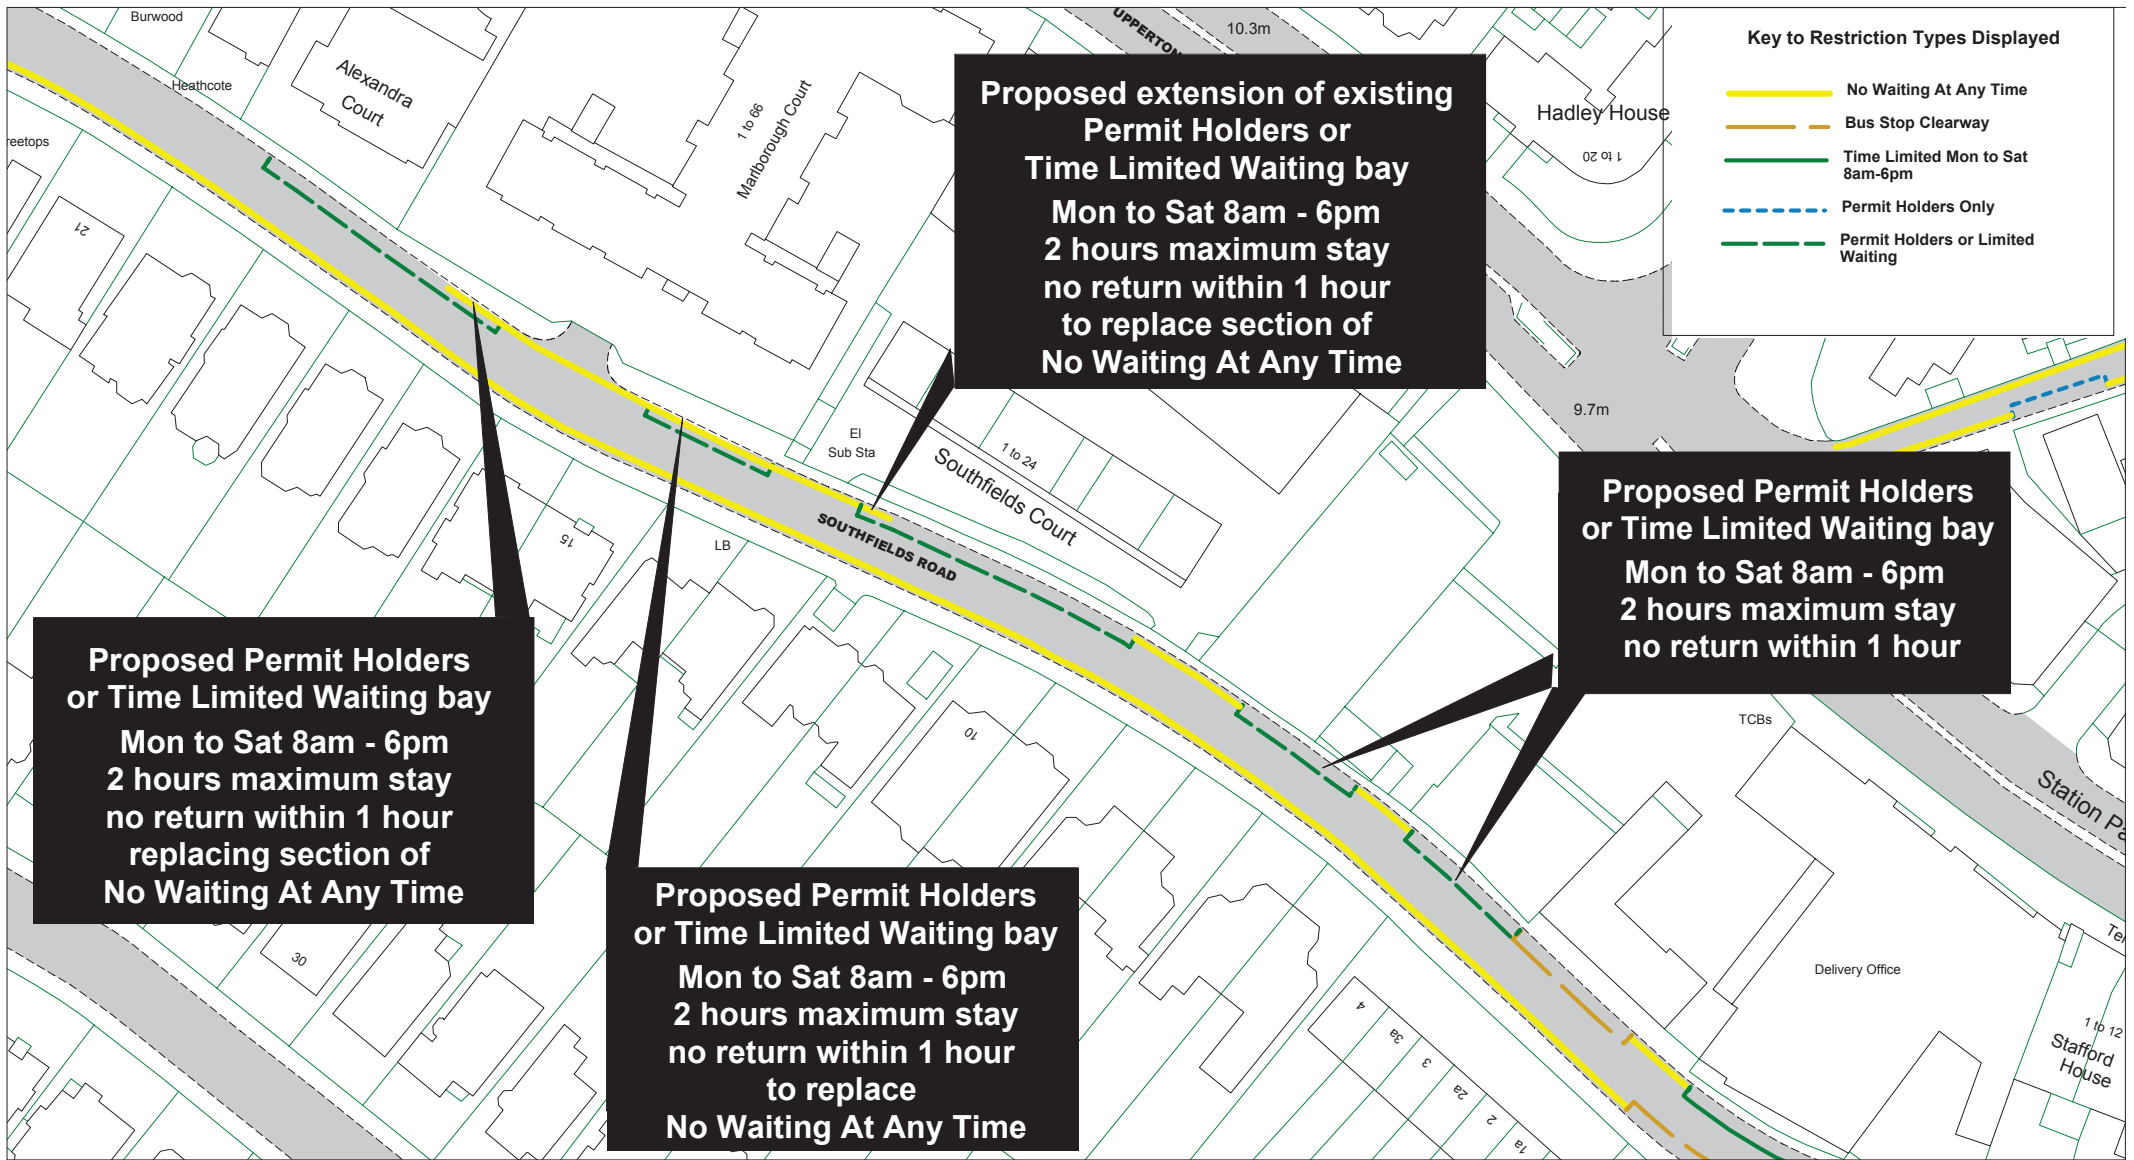


**Proposed extension of existing Permit Holders or Time Limited Waiting bay
Mon to Sat 8am - 6pm
2 hours maximum stay
no return within 1 hour
to replace section of No Waiting At Any Time**

**Proposed Permit Holders or Time Limited Waiting bay
Mon to Sat 8am - 6pm
2 hours maximum stay
no return within 1 hour**

**Proposed Permit Holders or Time Limited Waiting bay
Mon to Sat 8am - 6pm
2 hours maximum stay
no return within 1 hour
replacing section of No Waiting At Any Time**

**Proposed Permit Holders or Time Limited Waiting bay
Mon to Sat 8am - 6pm
2 hours maximum stay
no return within 1 hour
to replace No Waiting At Any Time**

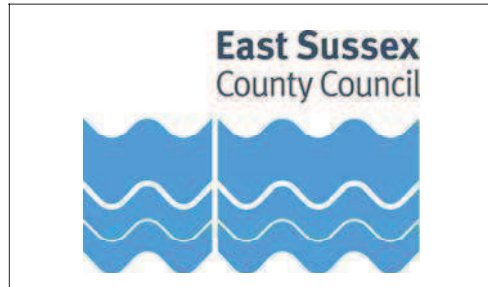

Site 4
Southfields Road
Advertised Proposals

SCALE	1 : 1000
DATE	23/04/2015
DRAWING No.	EB115 33
DRAWN BY	
© Crown copyright. All rights reserved East Sussex County Council Licence No. 100019601 2015	




**Proposed change from
No Waiting Mon - Sat 8am to 6pm
to No Waiting At Any Time**

**Proposed Permit Holder Only bays
Mon - Sat 8am to 6pm
to replace section of
No Waiting Mon - Sat 8am to 6pm**


Key to Restriction Types Displayed

- No Waiting At Any Time
- No Waiting
- Blue Badge Holders Only
- Bus Stop Clearway
- Loading/Unloading Only Mon to Sat 7am-7pm
- No Loading/Unloading At Any Time
- Permit Holders Only
- Proposed No Waiting At Any Time

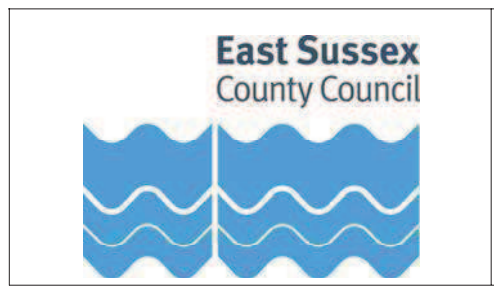


Site 5
Wharf Road
Advertised Proposals

SCALE	1 : 1000
DATE	24/03/2015
DRAWING No.	EB115 46
DRAWN BY	
© Crown copyright. All rights reserved East Sussex County Council Licence No. 100019601 2015	

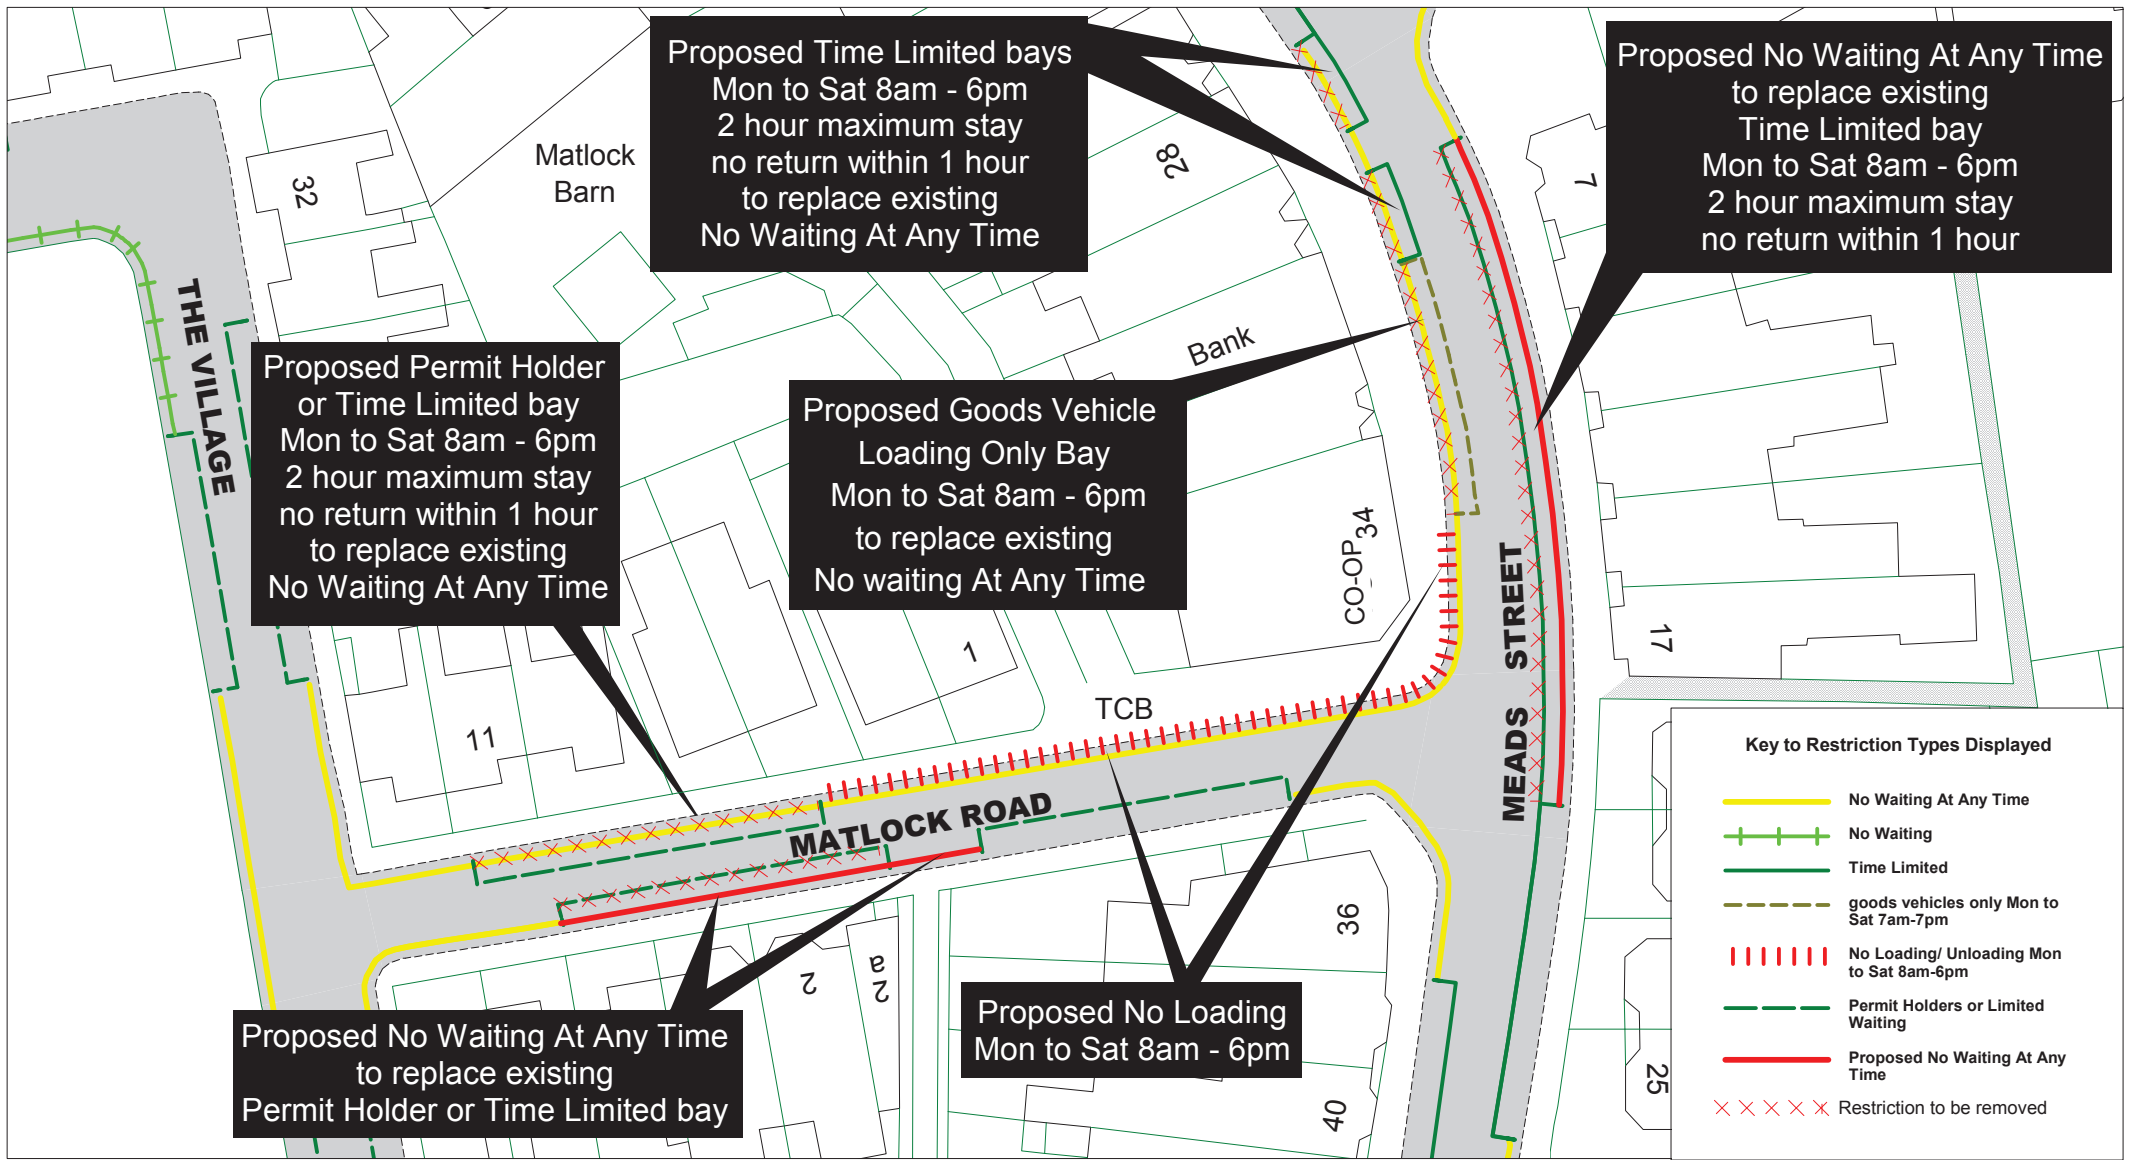

East Sussex
County Council

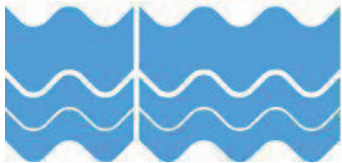

Site 6

Meads Street and Matlock Road

Advertised Proposals

SCALE

1 : 500

DATE



01/10/2015

DRAWING No.

EB115 52


DRAWN BY

© Crown copyright. All rights reserved
 East Sussex County Council
 Licence No. 100019601 2015

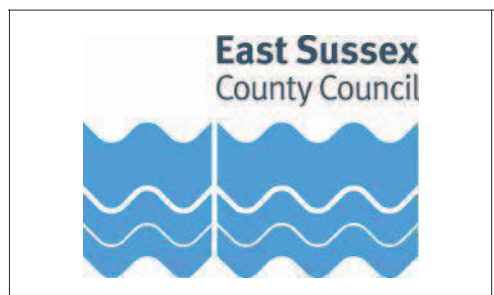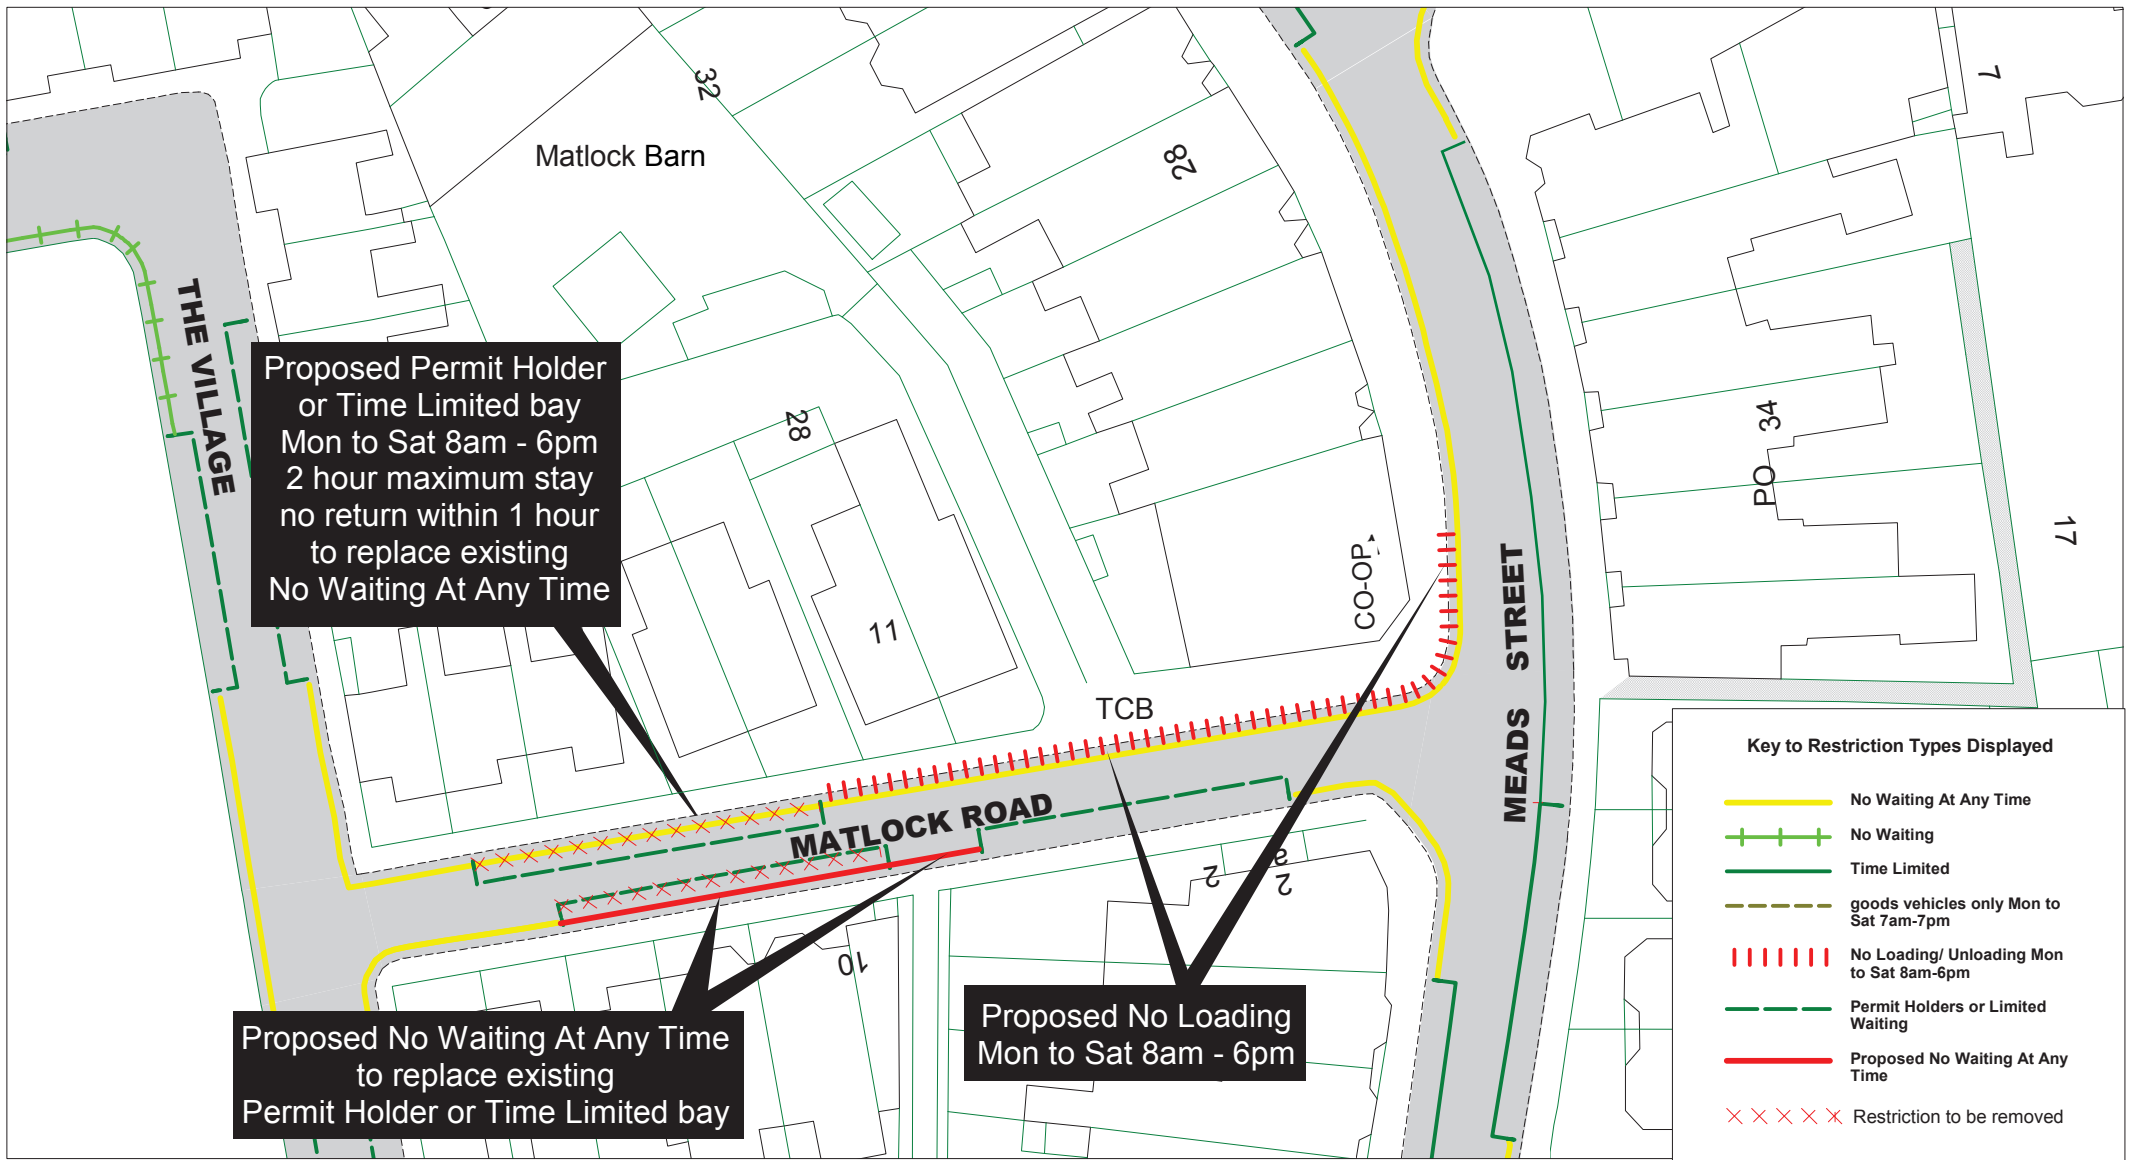

Site 6a
 Meads Street and Matlock Road
 Amended Proposals

SCALE	1 : 500
DATE	04/12/2015
DRAWING No.	EB115 52R
DRAWN BY	
<small>© Crown copyright. All rights reserved East Sussex County Council Licence No. 100019601 2015</small>	

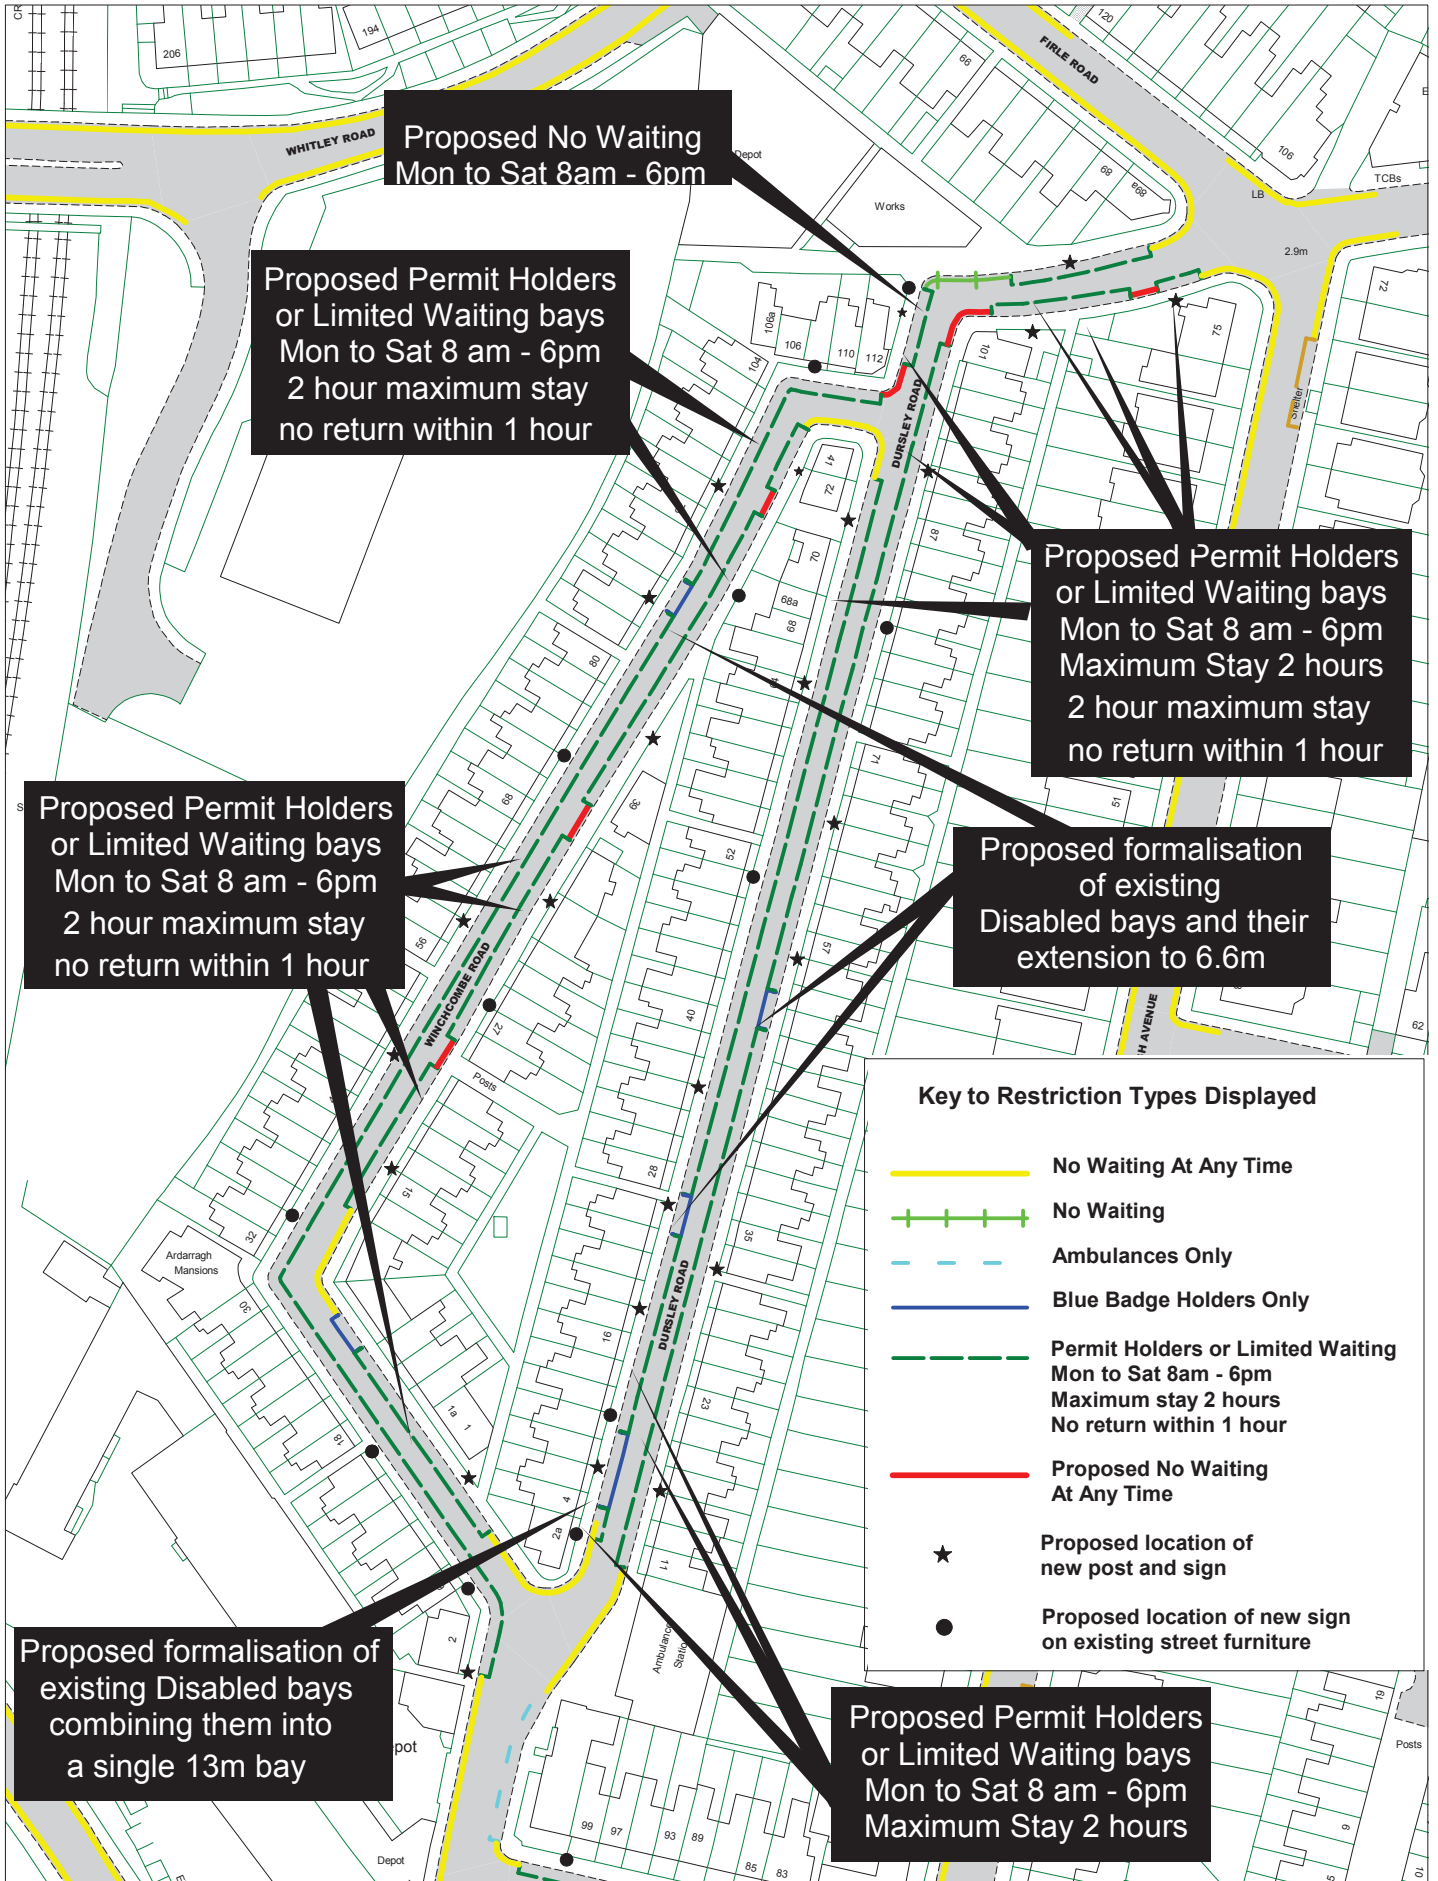

**Proposed No Waiting
Mon to Sat 8am - 6pm**

**Proposed Permit Holders
or Limited Waiting bays
Mon to Sat 8 am - 6pm
2 hour maximum stay
no return within 1 hour**

**Proposed Permit Holders
or Limited Waiting bays
Mon to Sat 8 am - 6pm
Maximum Stay 2 hours
2 hour maximum stay
no return within 1 hour**









**Proposed Permit Holders
or Limited Waiting bays
Mon to Sat 8 am - 6pm
2 hour maximum stay
no return within 1 hour**

**Proposed formalisation
of existing
Disabled bays and their
extension to 6.6m**

**Proposed formalisation of
existing Disabled bays
combining them into
a single 13m bay**

**Proposed Permit Holders
or Limited Waiting bays
Mon to Sat 8 am - 6pm
Maximum Stay 2 hours**

Key to Restriction Types Displayed

-  **No Waiting At Any Time**
-  **No Waiting**
-  **Ambulances Only**
-  **Blue Badge Holders Only**
-  **Permit Holders or Limited Waiting
Mon to Sat 8am - 6pm
Maximum stay 2 hours
No return within 1 hour**
-  **Proposed No Waiting
At Any Time**
-  **Proposed location of
new post and sign**
-  **Proposed location of new sign
on existing street furniture**




© Crown copyright. All rights reserved
East Sussex County Council
Licence No. 100019601 2015




**Site 7
Dursley Road and Winchcombe Road
Advertised proposals**

SCALE	1 : 1250
DATE	02/09/2015
DRAWING No.	EB115 53
DRAWN BY	

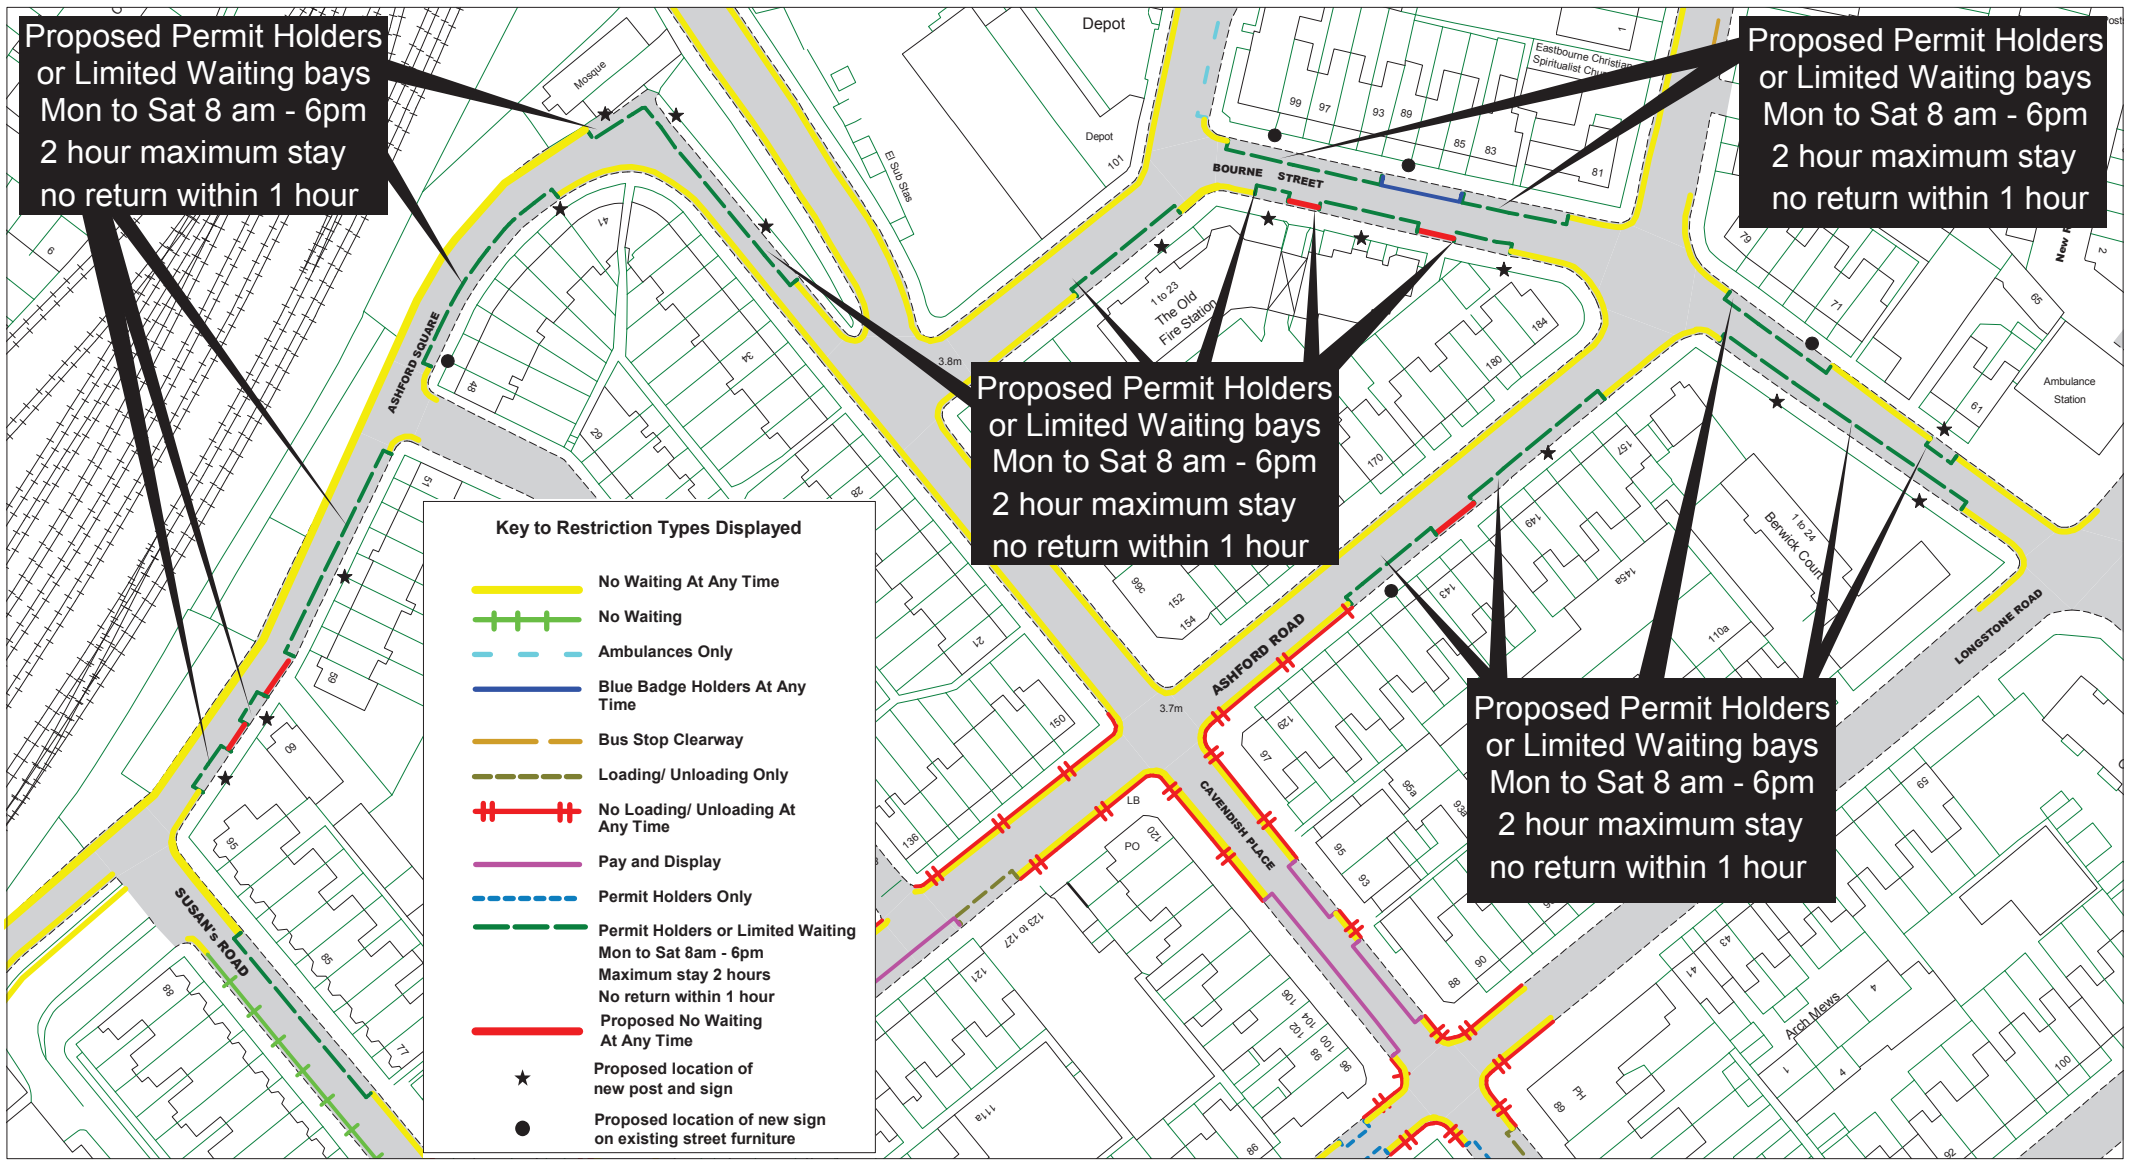

East Sussex
 County Council


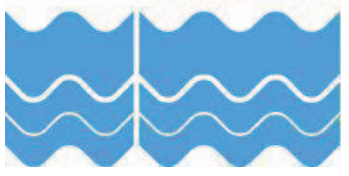


Site 7

Ashford Road, Ashford Square and Bourne Street

Advertised proposals

SCALE	1 : 1250
DATE	02/09/2015
DRAWING No.	EB115 54
DRAWN BY	
© Crown copyright. All rights reserved East Sussex County Council Licence No. 100019601 2015	

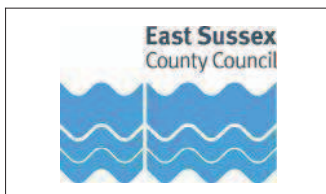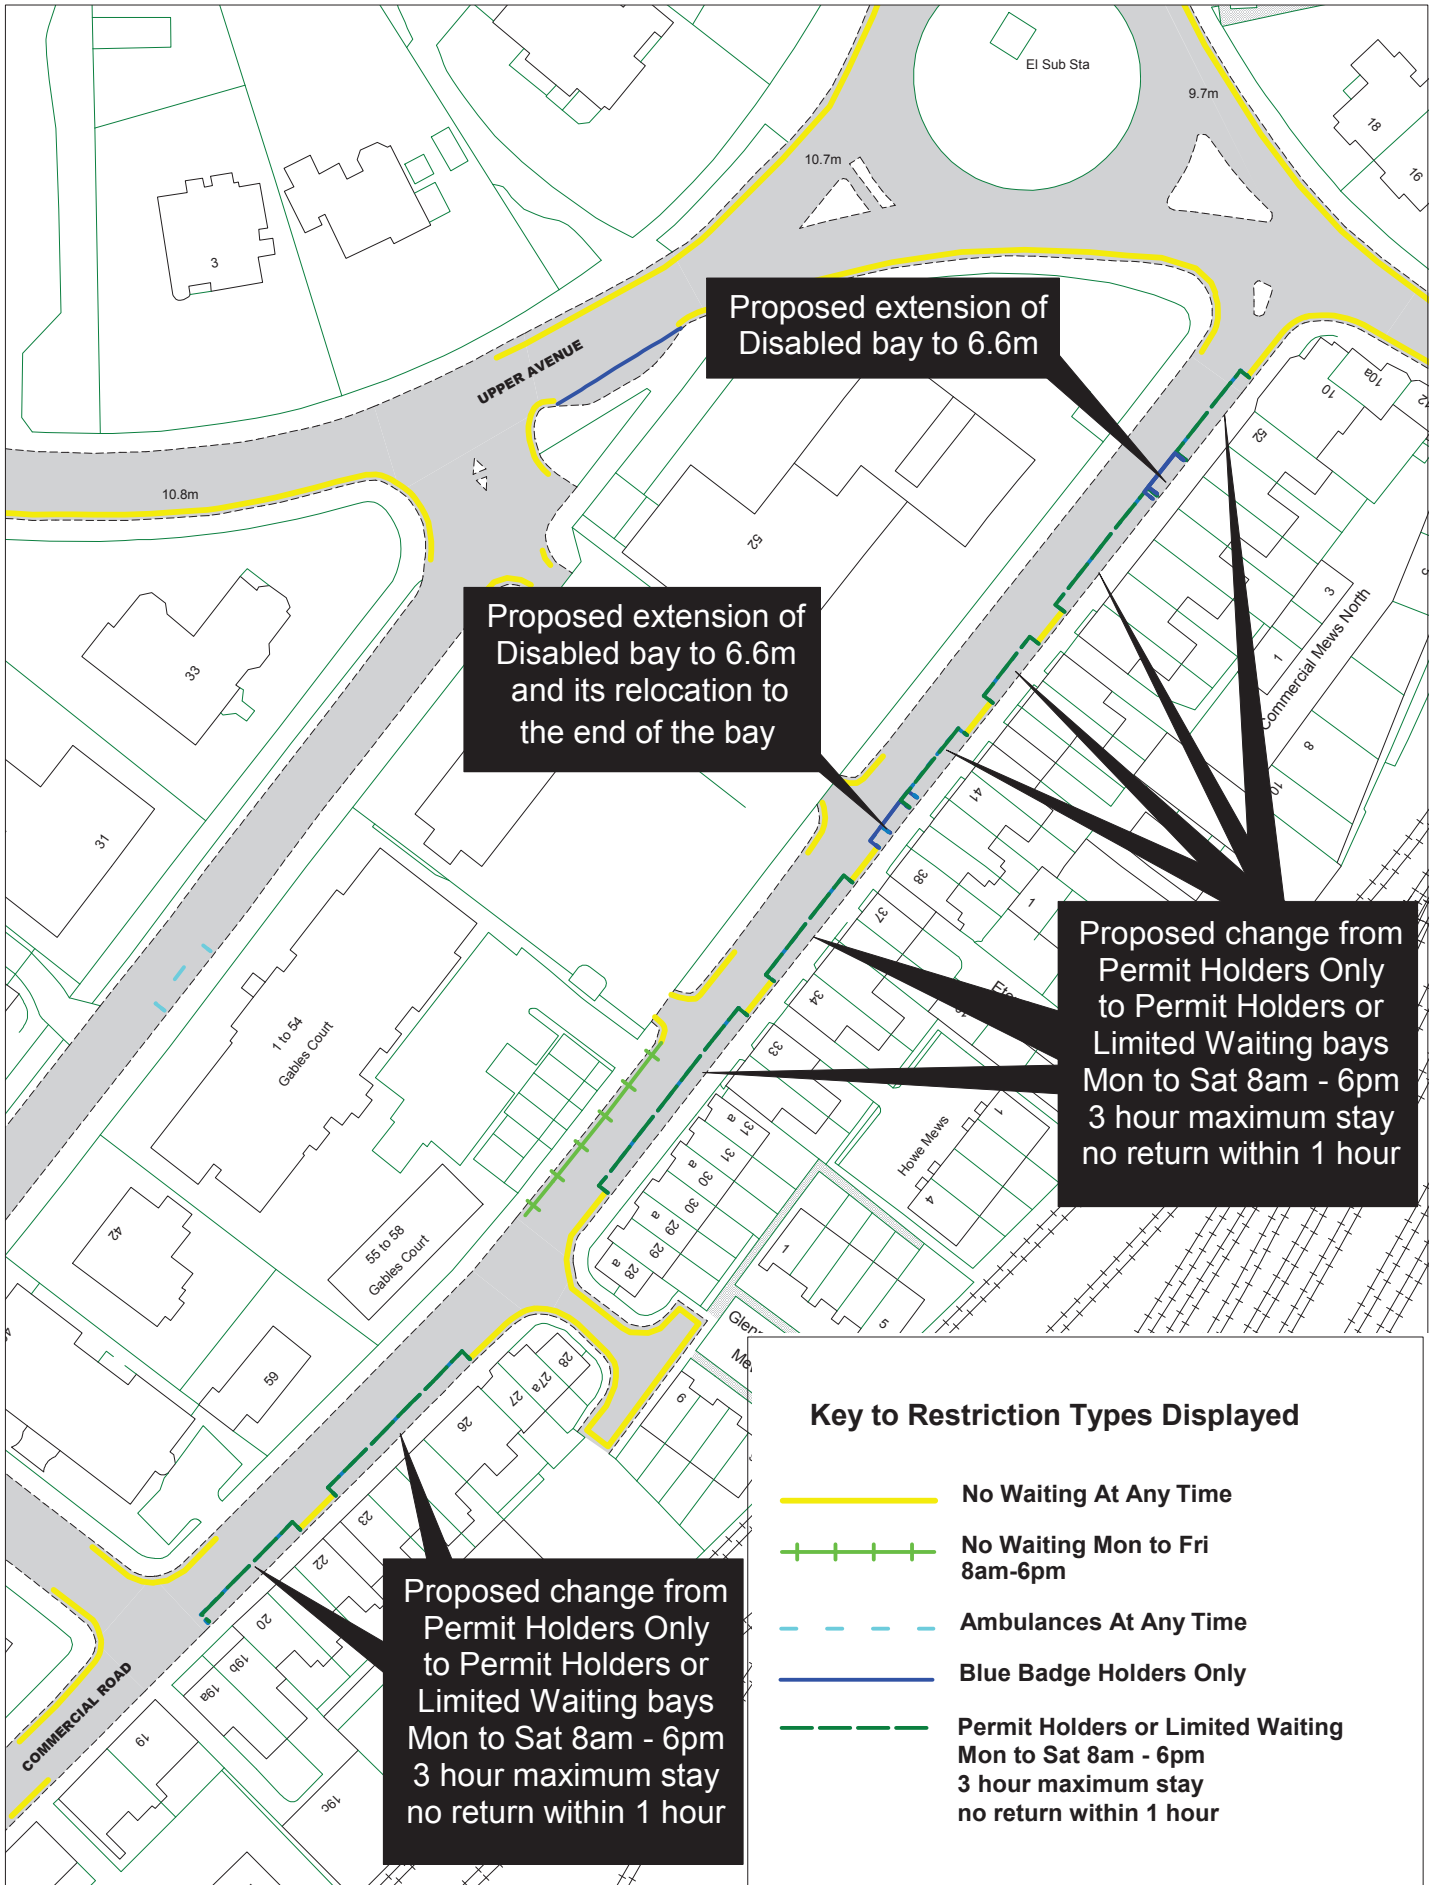


© Crown copyright. All rights reserved
 East Sussex County Council
 Licence No. 100019601 2015




Site 8
Commercial Road
Advertised Proposals

SCALE	1 : 1000
DATE	17/09/2015
DRAWING No.	EB115 01
DRAWN BY	


Key to Restriction Types Displayed

-  No Waiting At Any Time
-  No Waiting Mon to Fri 8am-6pm
-  Time Limited Mon to Sat 8am-6pm maximum stay 1 hour, no return within 1 hour

**Proposed Time Limited bay
Mon to Fri 8am - 6pm
1 hour maximum stay
no return within 1 hour**

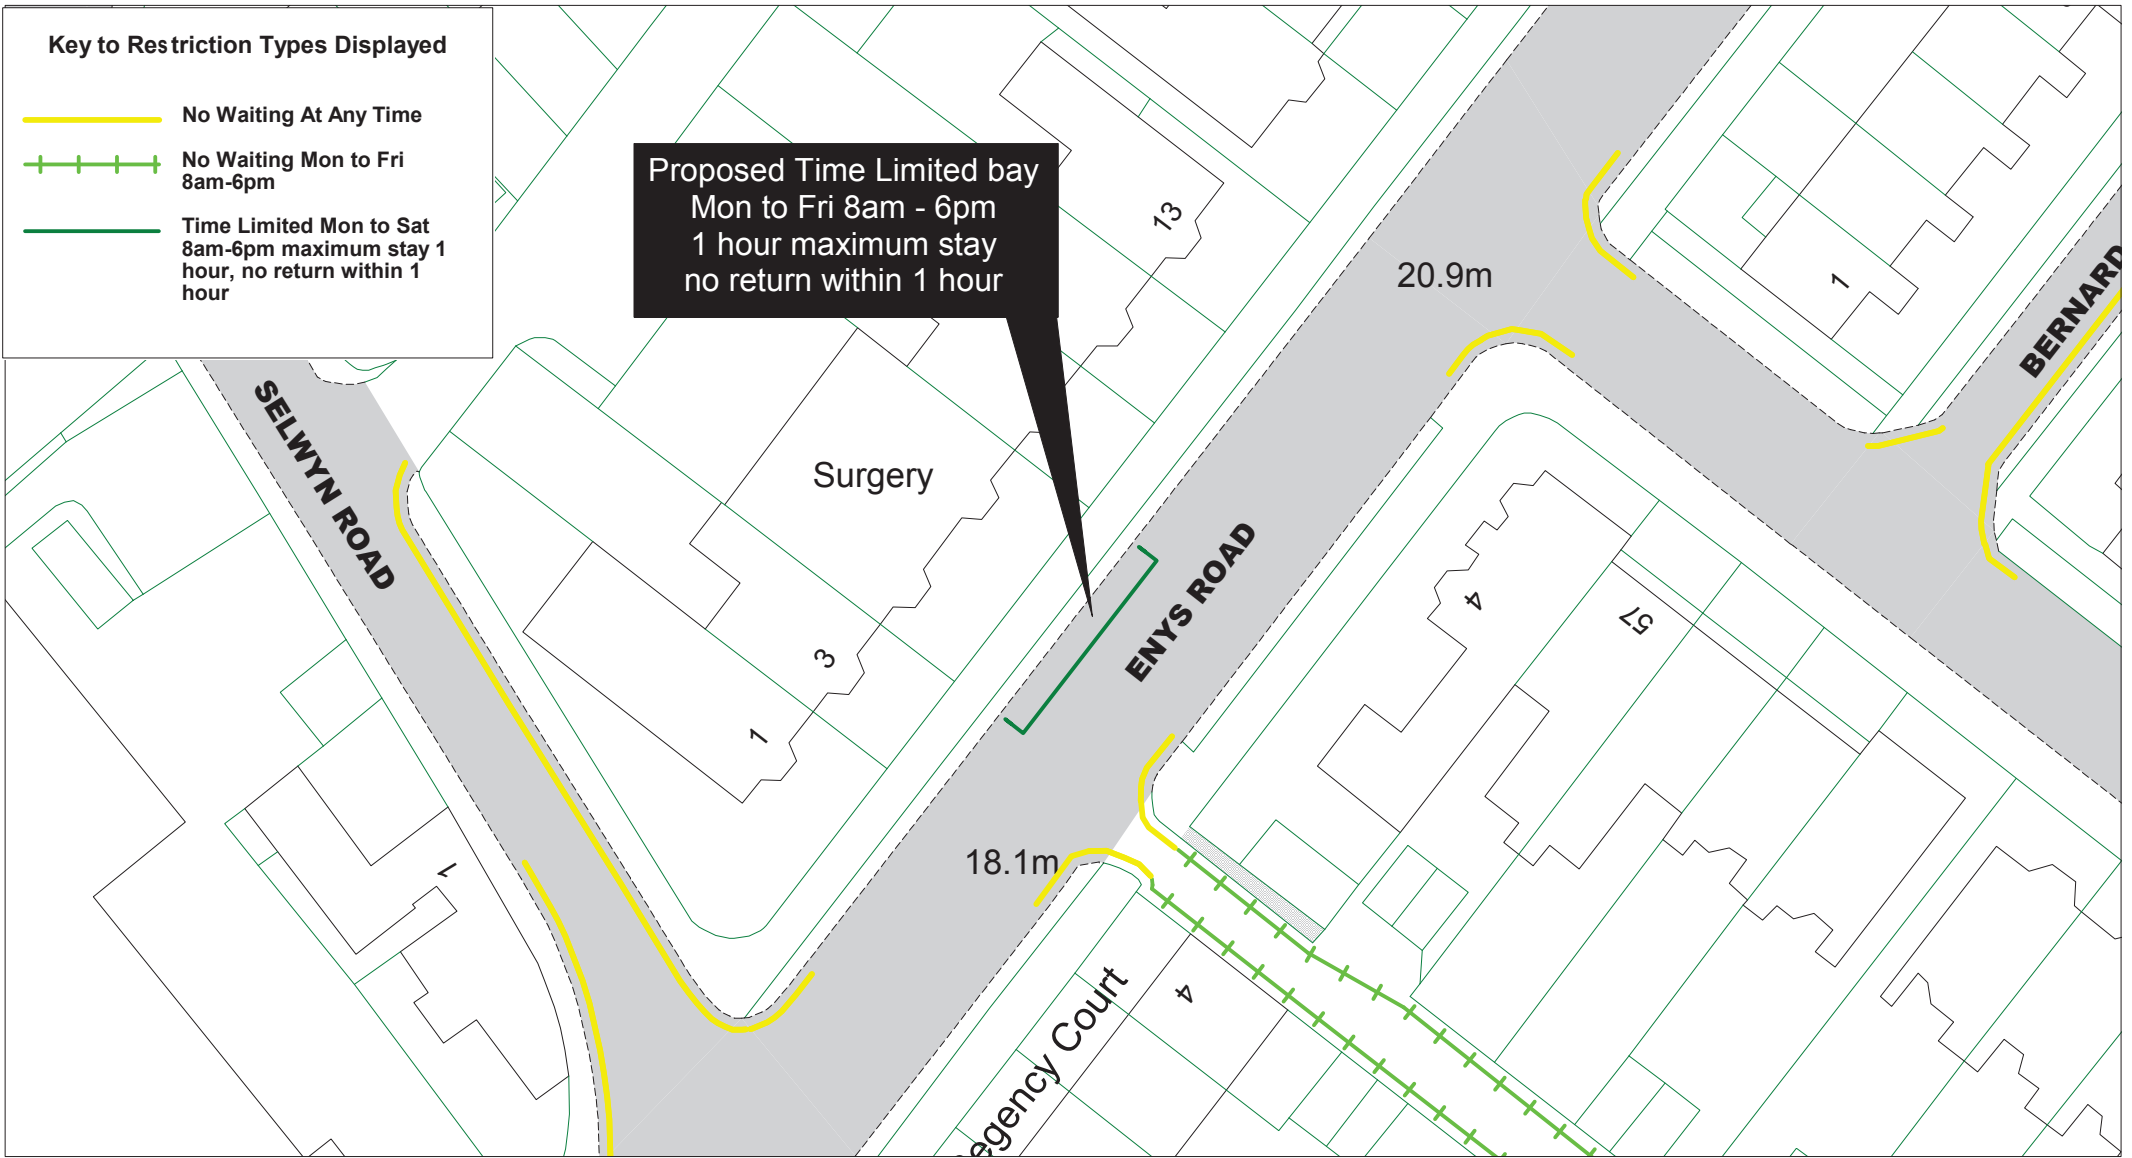

**East Sussex
County Council**

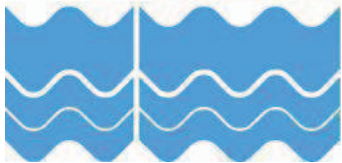

Site 9

Enys Road

Advertised Proposals

SCALE

1 : 500

DATE

17/09/2015

DRAWING No.


EB115 02

DRAWN BY

© Crown copyright. All rights reserved
East Sussex County Council
Licence No. 100019601 2015



East Sussex
County Council

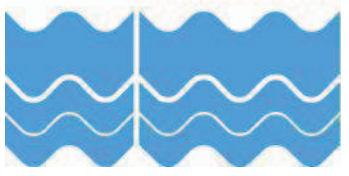


Site 10

St Anne's Road

Advertised Proposals

SCALE	1 : 500
DATE	17/09/2015
DRAWING No.	EB115 03
DRAWN BY	

© Crown copyright. All rights reserved
East Sussex County Council
Licence No. 100019601 2015

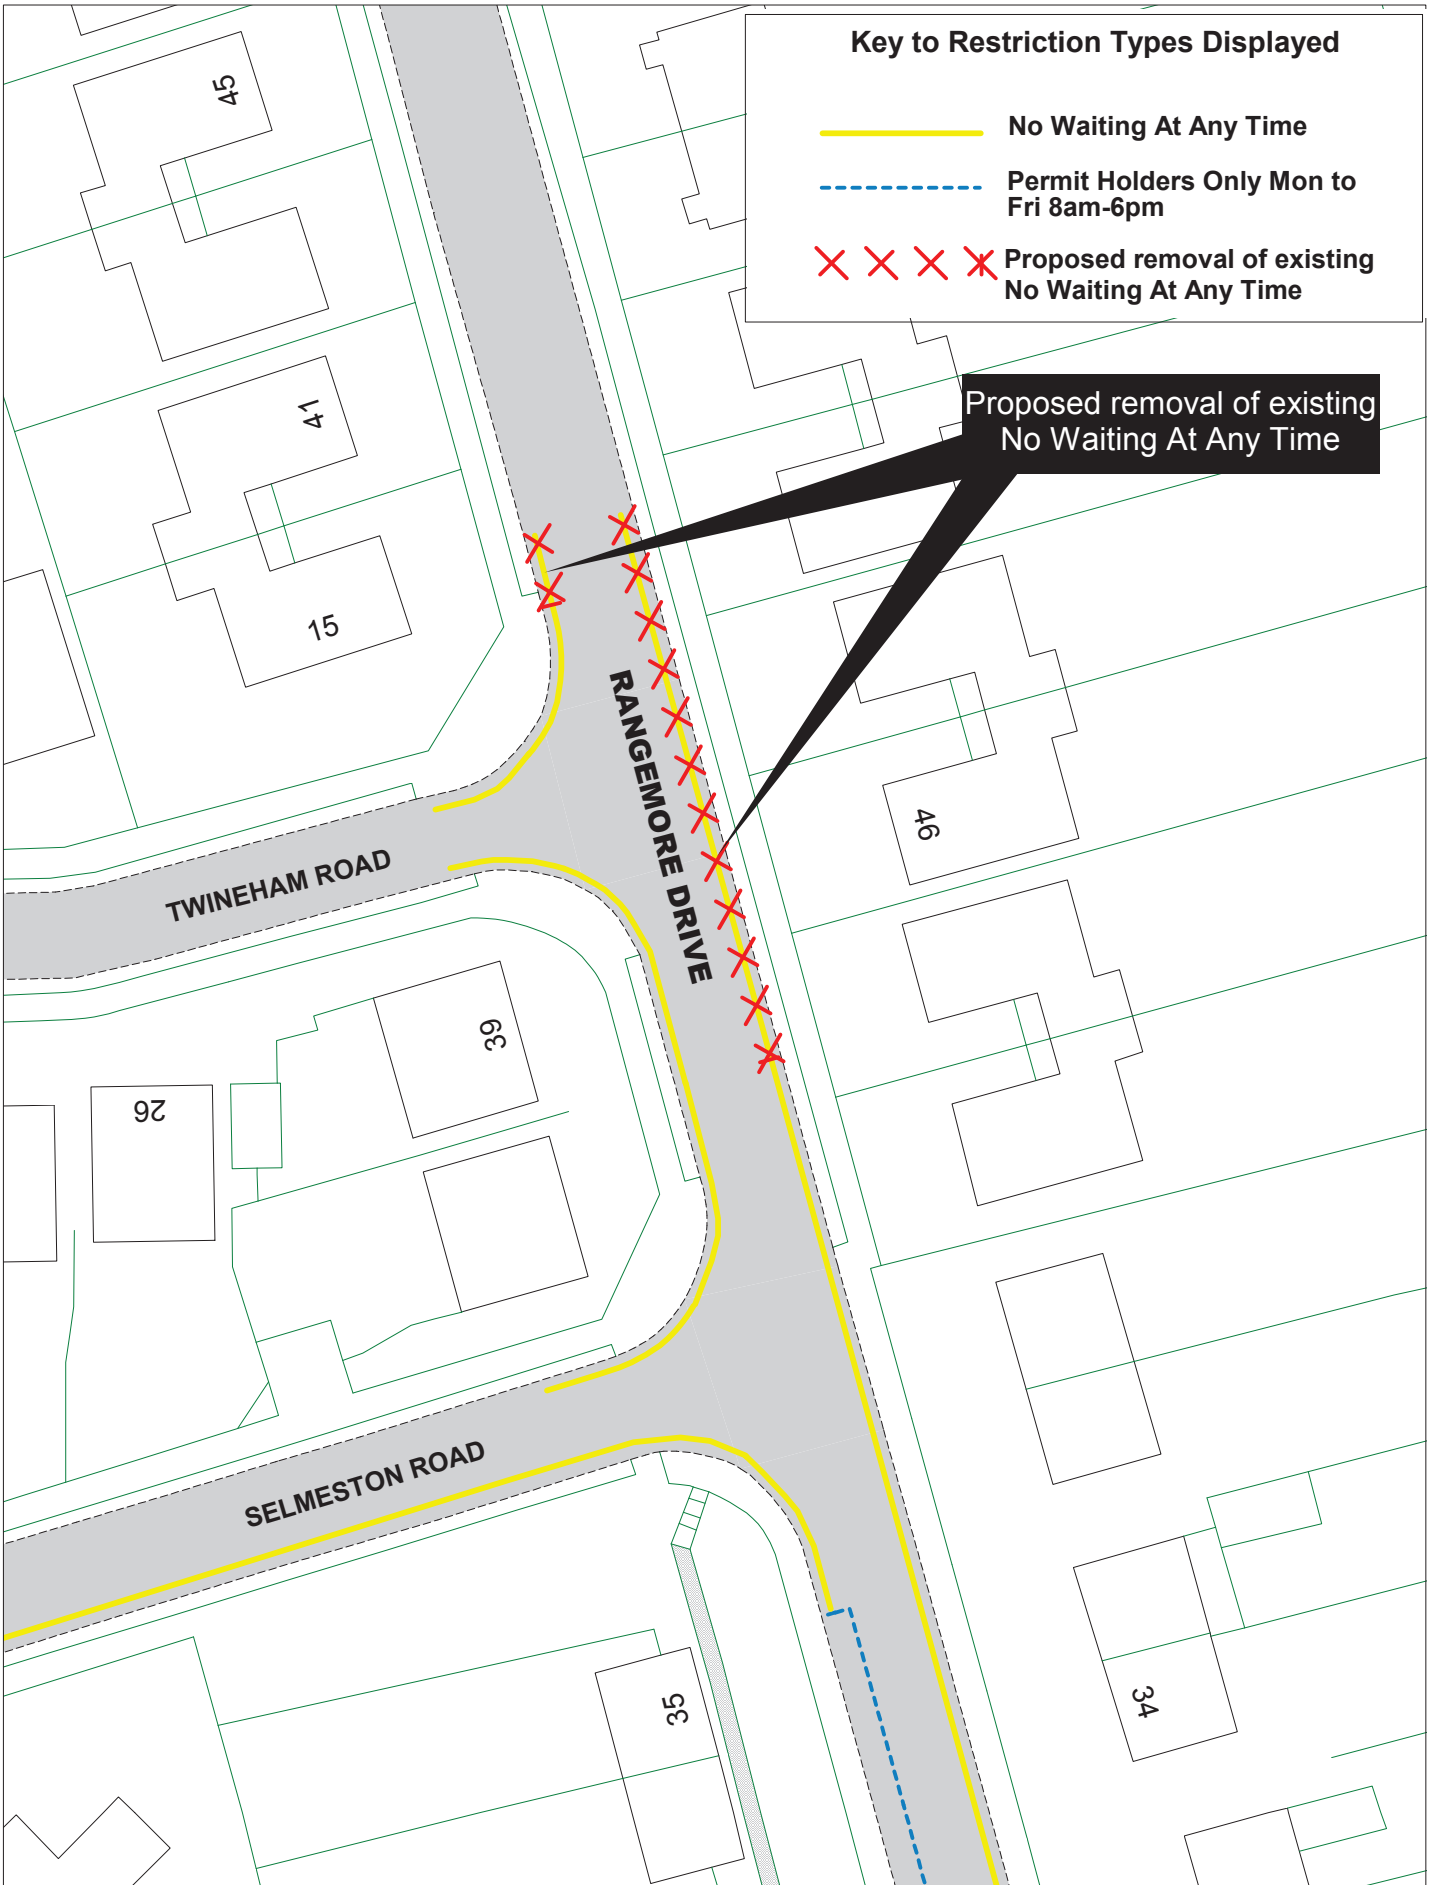


© Crown copyright. All rights reserved
 East Sussex County Council
 Licence No. 100019601 2015



Site 11
Rangemore Drive
Advertised Proposals

SCALE	1 : 500
DATE	07/09/2015
DRAWING No.	EB115 04
DRAWN BY	

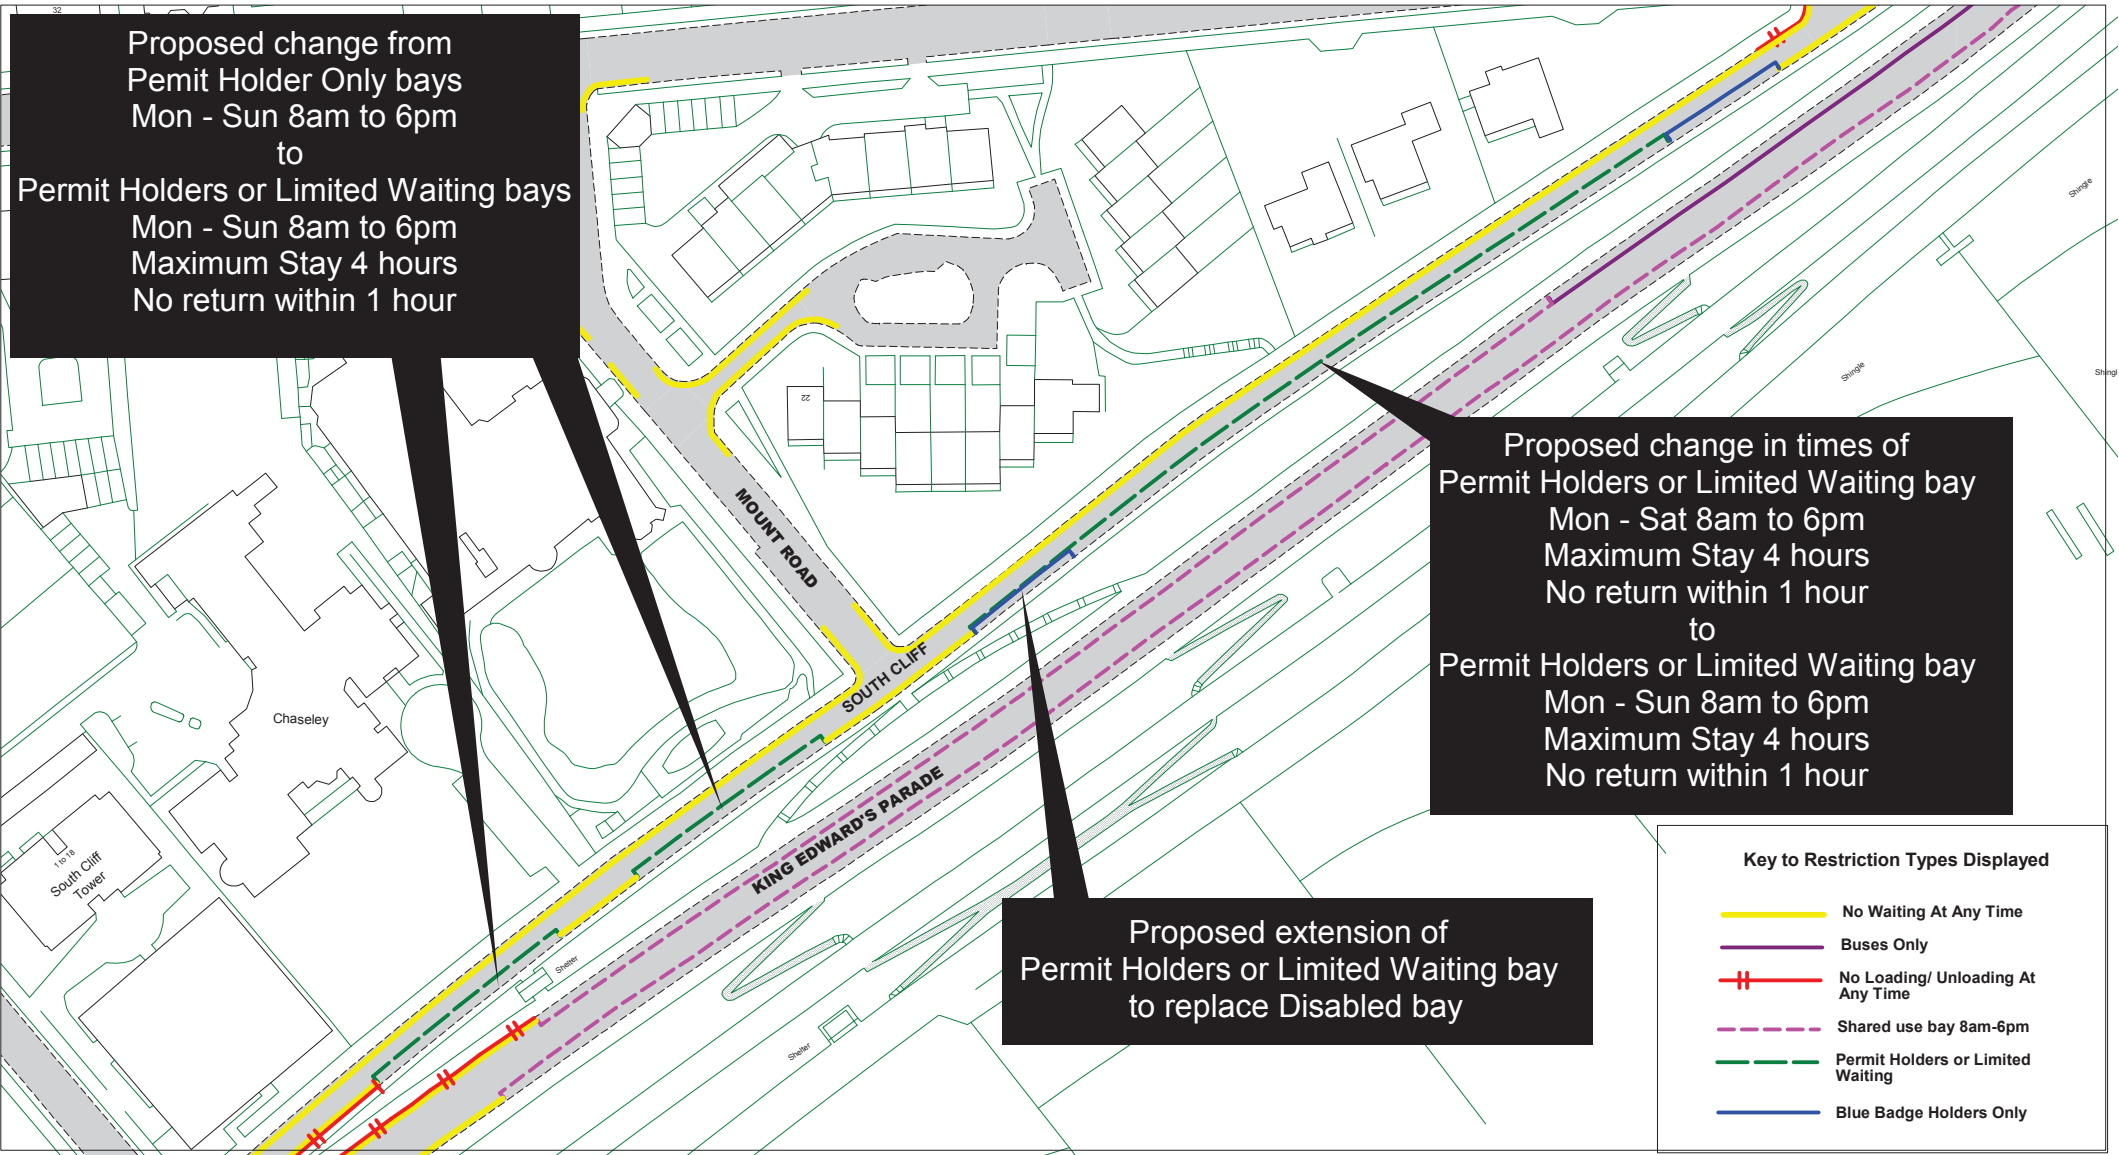


Proposed change from
Permit Holder Only bays
Mon - Sun 8am to 6pm
to
Permit Holders or Limited Waiting bays
Mon - Sun 8am to 6pm
Maximum Stay 4 hours
No return within 1 hour

Proposed change in times of
Permit Holders or Limited Waiting bay
Mon - Sat 8am to 6pm
Maximum Stay 4 hours
No return within 1 hour
to
Permit Holders or Limited Waiting bay
Mon - Sun 8am to 6pm
Maximum Stay 4 hours
No return within 1 hour

Proposed extension of
Permit Holders or Limited Waiting bay
to replace Disabled bay


Key to Restriction Types Displayed

- No Waiting At Any Time
- Buses Only
- = No Loading/ Unloading At Any Time
- - - Shared use bay 8am-6pm
- - - Permit Holders or Limited Waiting
- Blue Badge Holders Only

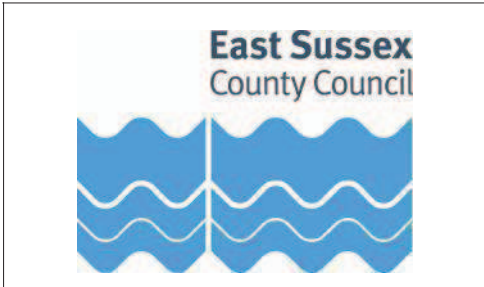

Site 12
South Cliff
Advertised Proposals

SCALE	1 : 1500
DATE	07/09/2015
DRAWING No.	EB115 06
DRAWN BY	
© Crown copyright. All rights reserved East Sussex County Council Licence No. 100019601 2015	

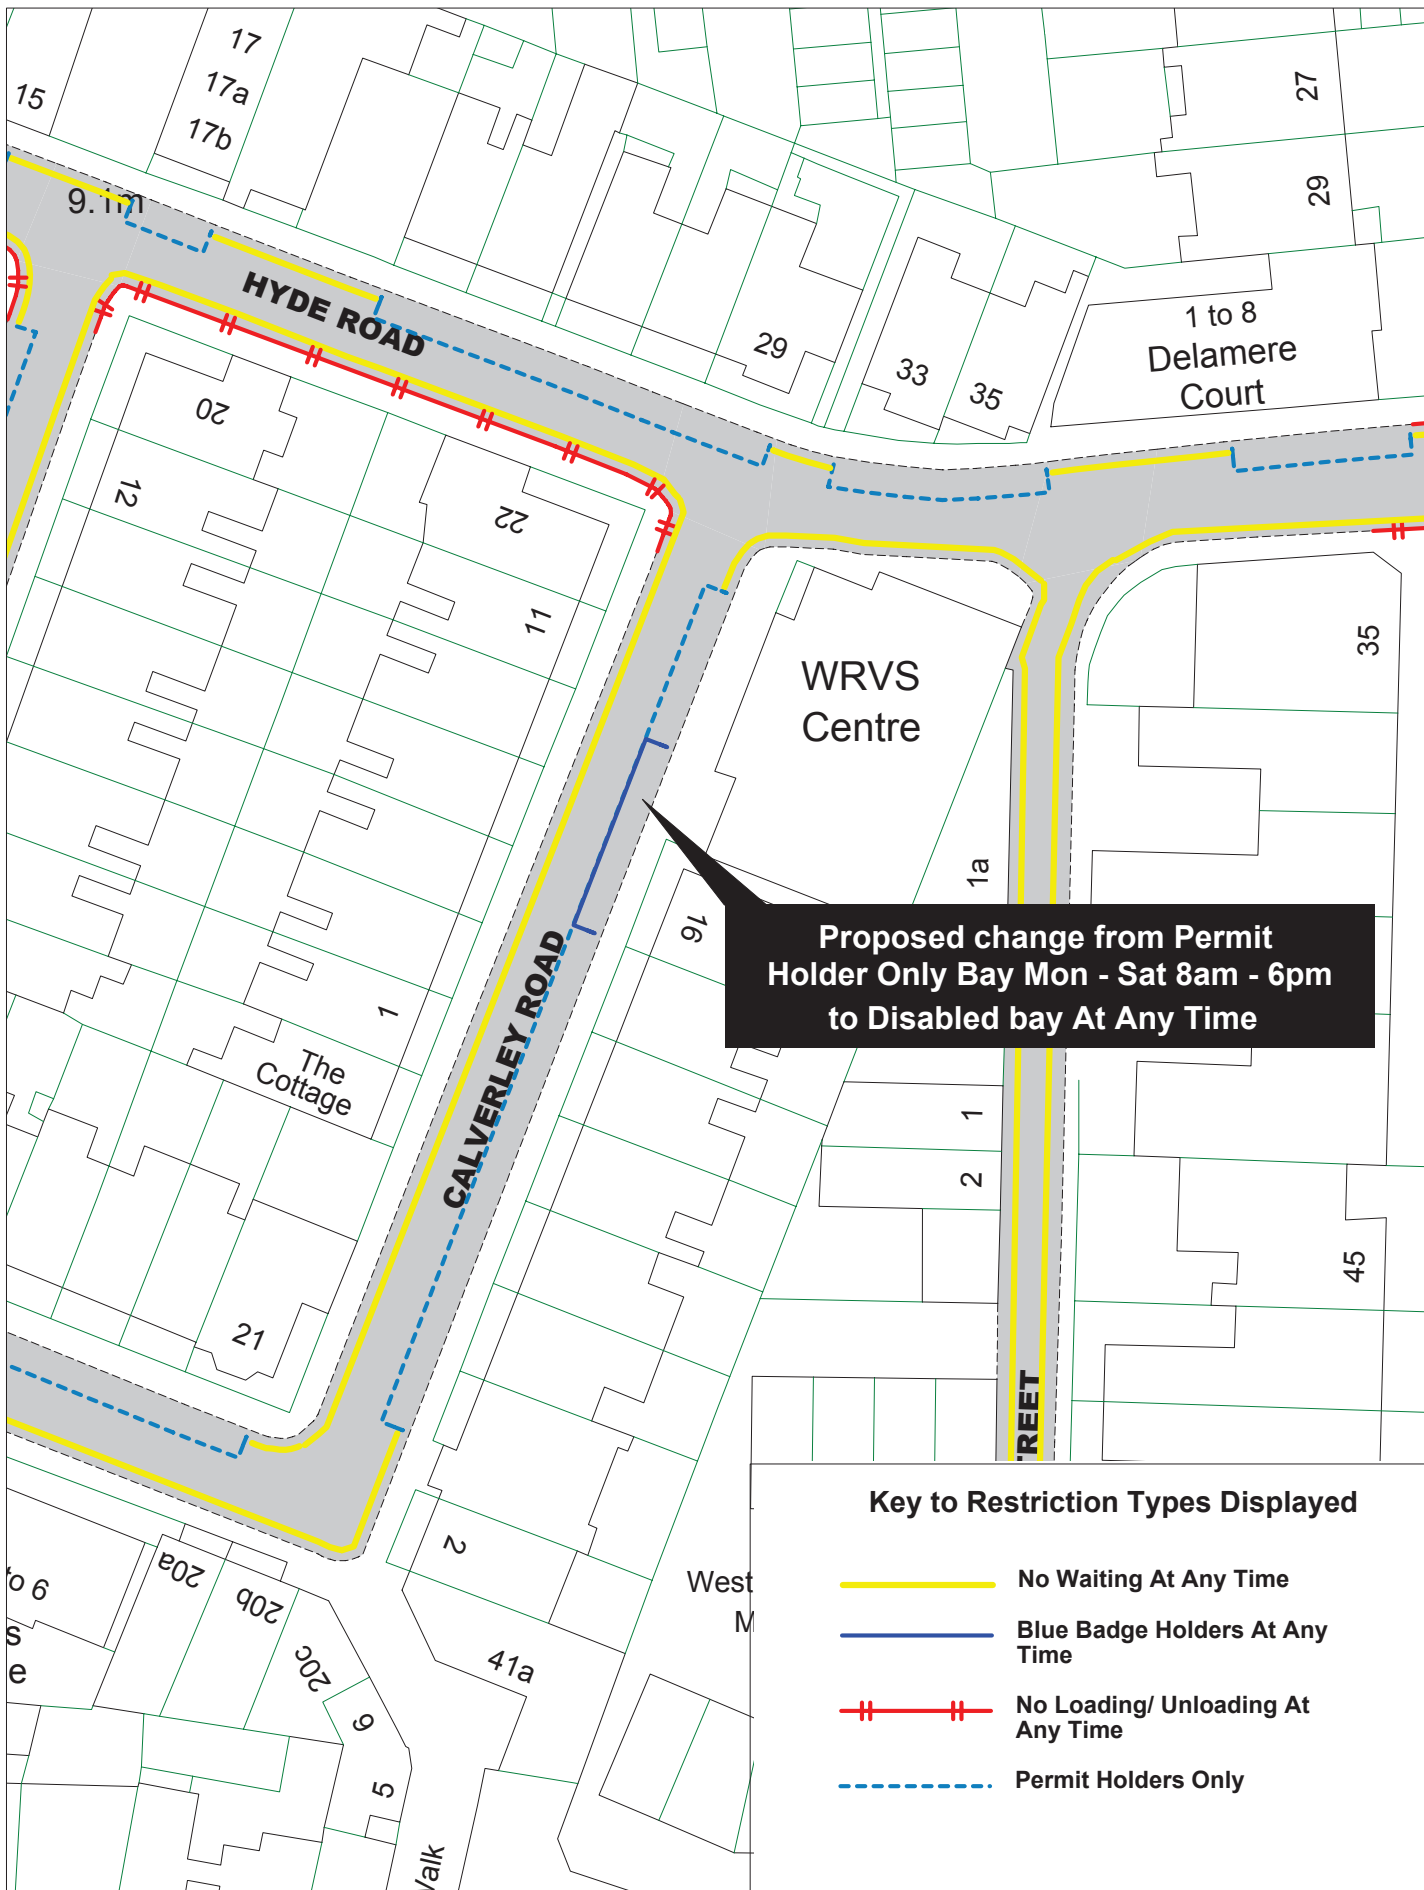

Proposed change from Permit Holder Only Bay Mon - Sat 8am - 6pm to Disabled bay At Any Time

Key to Restriction Types Displayed

-  No Waiting At Any Time
-  Blue Badge Holders At Any Time
-  No Loading/ Unloading At Any Time
-  Permit Holders Only




© Crown copyright. All rights reserved
 East Sussex County Council
 Licence No. 100019601 2015




**Site 13
 Calverley Road
 Advertised Proposals**

SCALE	1 : 500
DATE	22/04/2015
DRAWING No.	EB115 13
DRAWN BY	

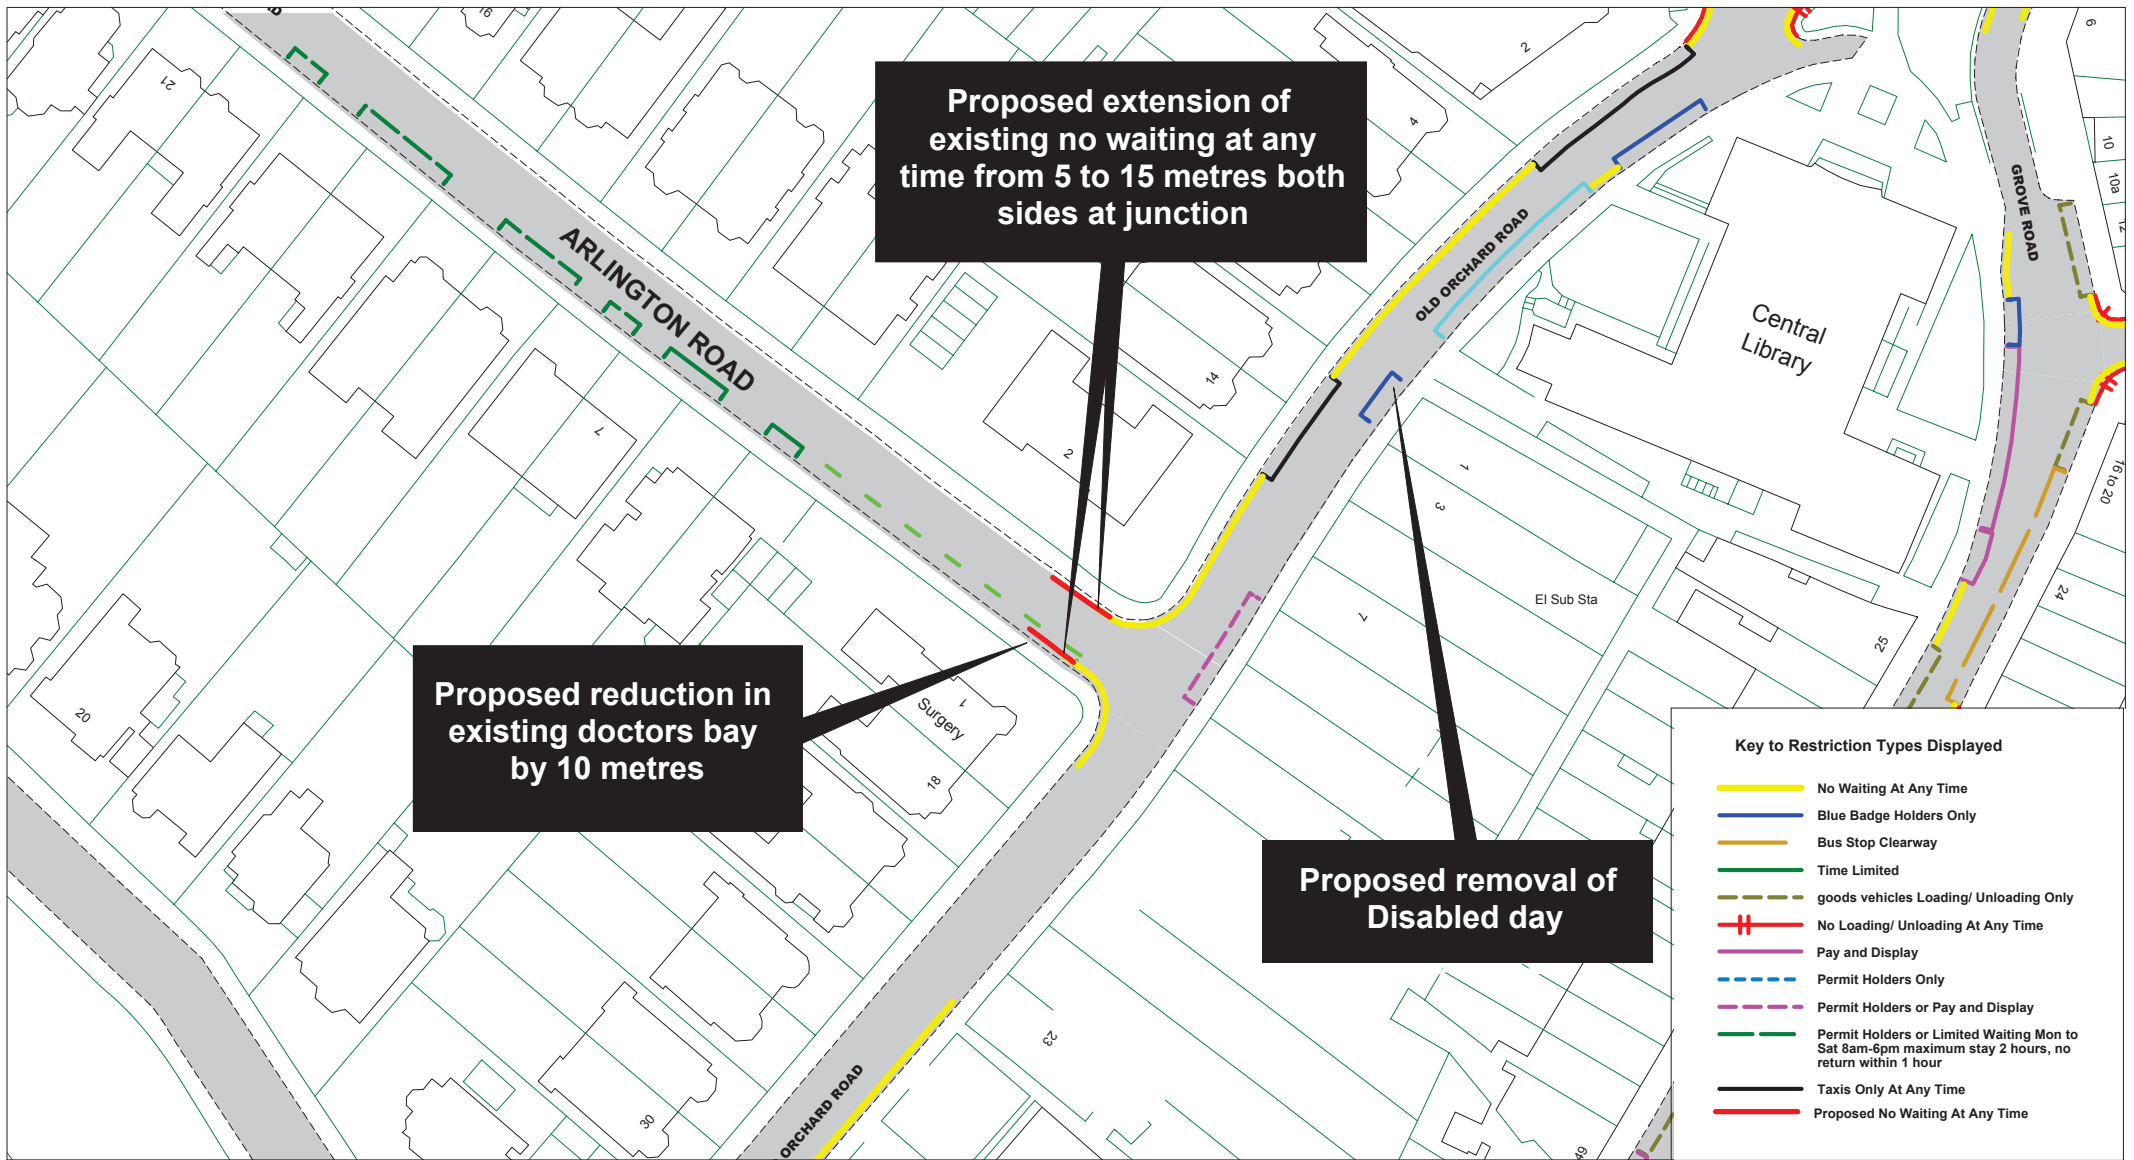

East Sussex
County Council

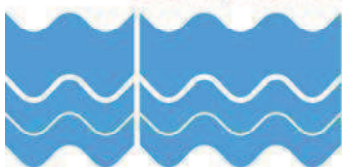





Site 14


Arlington Road, Old Orchard Road

Advertised Proposals

SCALE	1 : 1000
DATE	02/03/2015
DRAWING No.	EB115 17
DRAWN BY	
© Crown copyright. All rights reserved East Sussex County Council Licence No. 100019601 2015	

Key to Restriction Types Displayed

-  No Waiting At Any Time
-  Blue Badge Holders Only
-  Permit Holders Only
-  Proposed No Waiting At Any Time

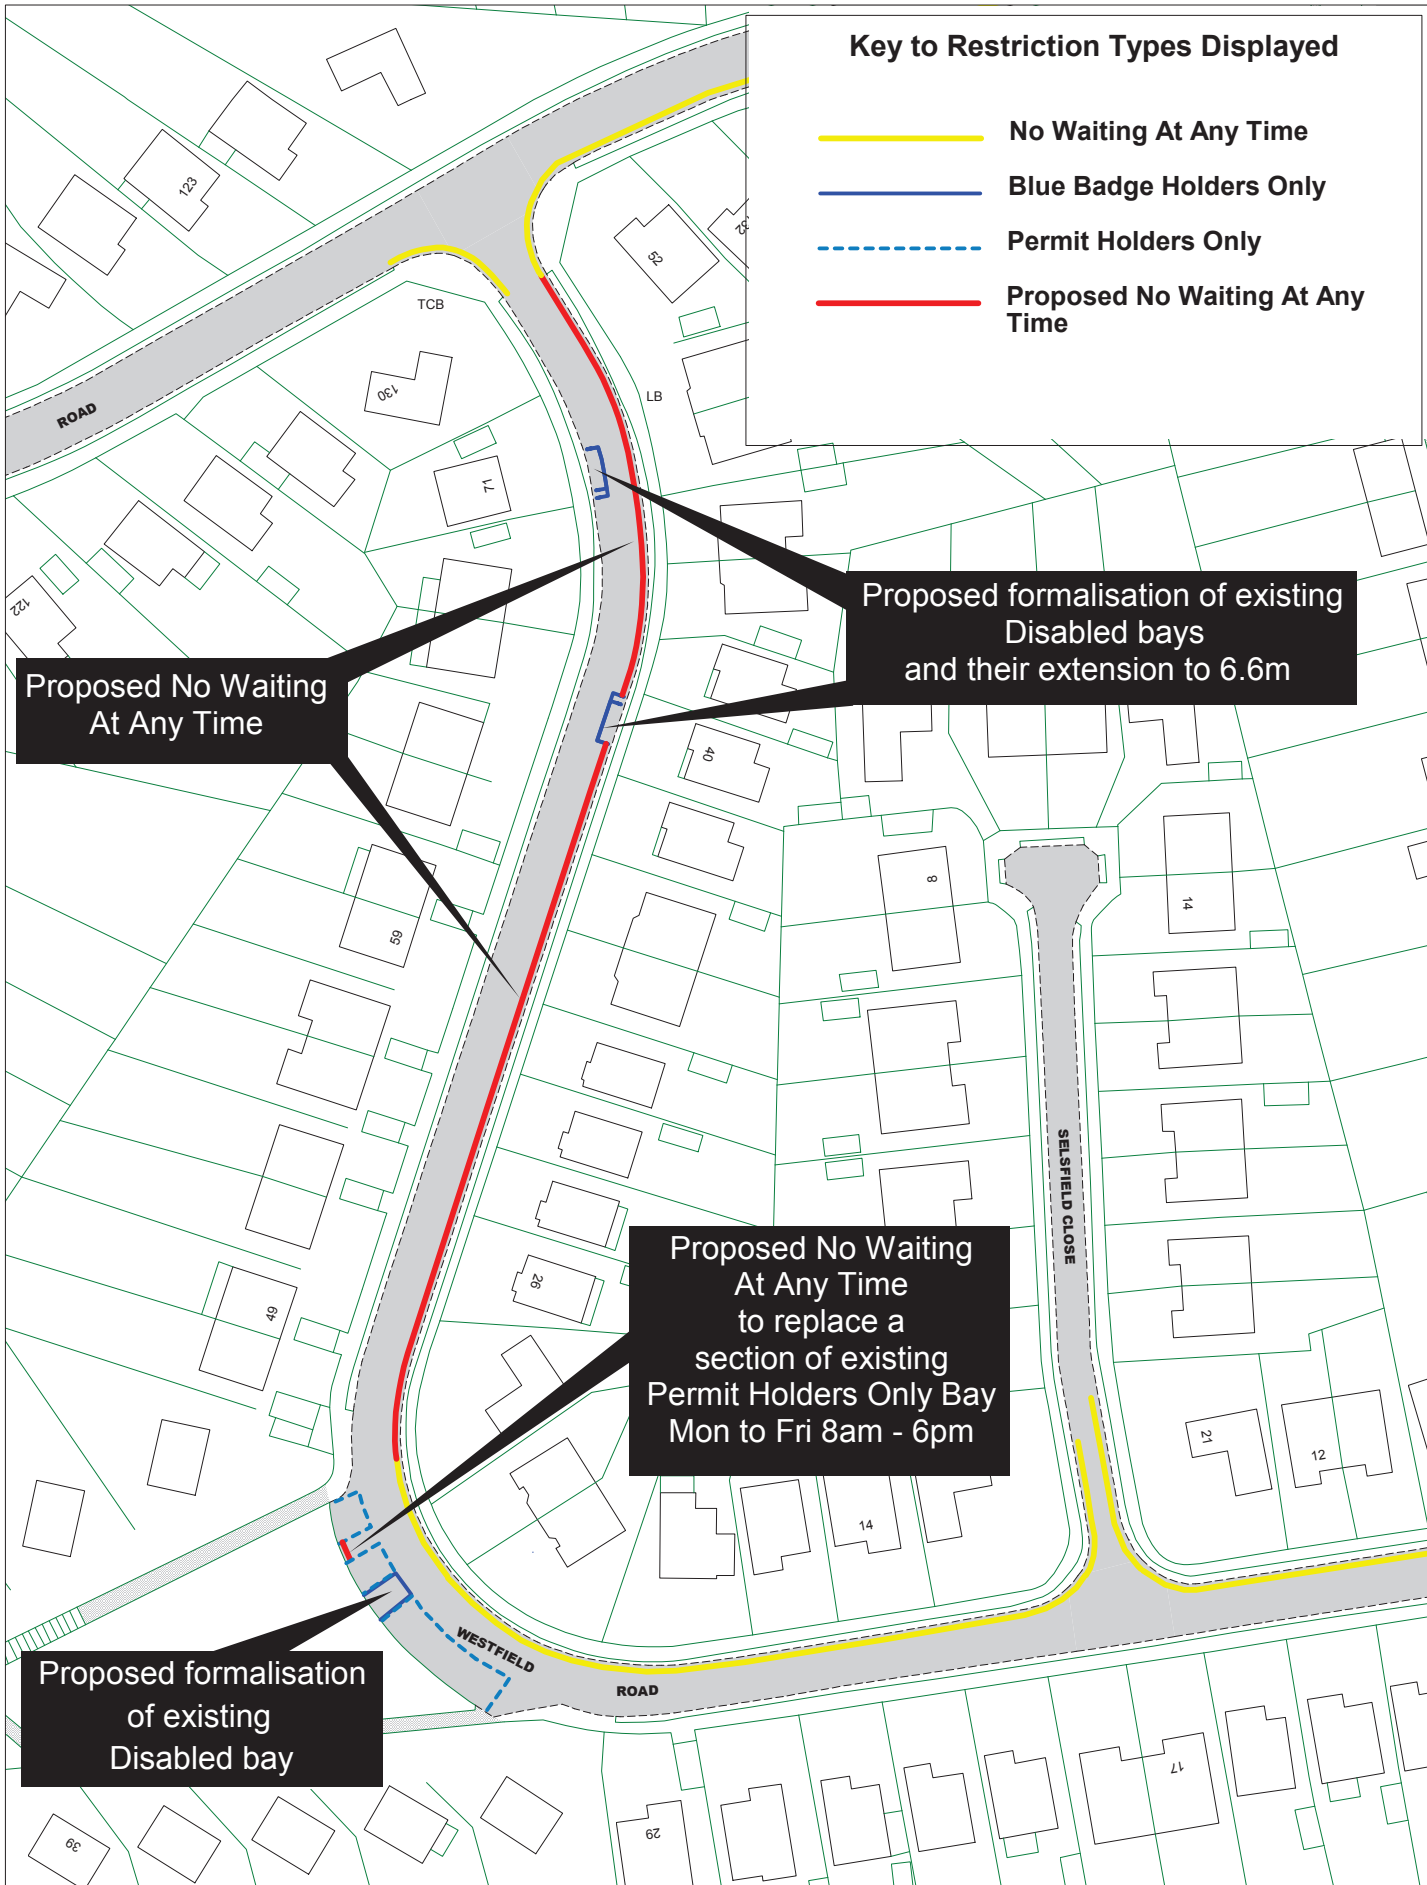

Proposed No Waiting At Any Time

Proposed formalisation of existing Disabled bays and their extension to 6.6m

Proposed No Waiting At Any Time to replace a section of existing Permit Holders Only Bay Mon to Fri 8am - 6pm

Proposed formalisation of existing Disabled bay




© Crown copyright. All rights reserved
 East Sussex County Council
 Licence No. 100019601 2015



**Site 15
 Westfield Road
 Advertised Proposals**


SCALE	1 : 1000
DATE	28/08/2015
DRAWING No.	EB115 18
DRAWN BY	

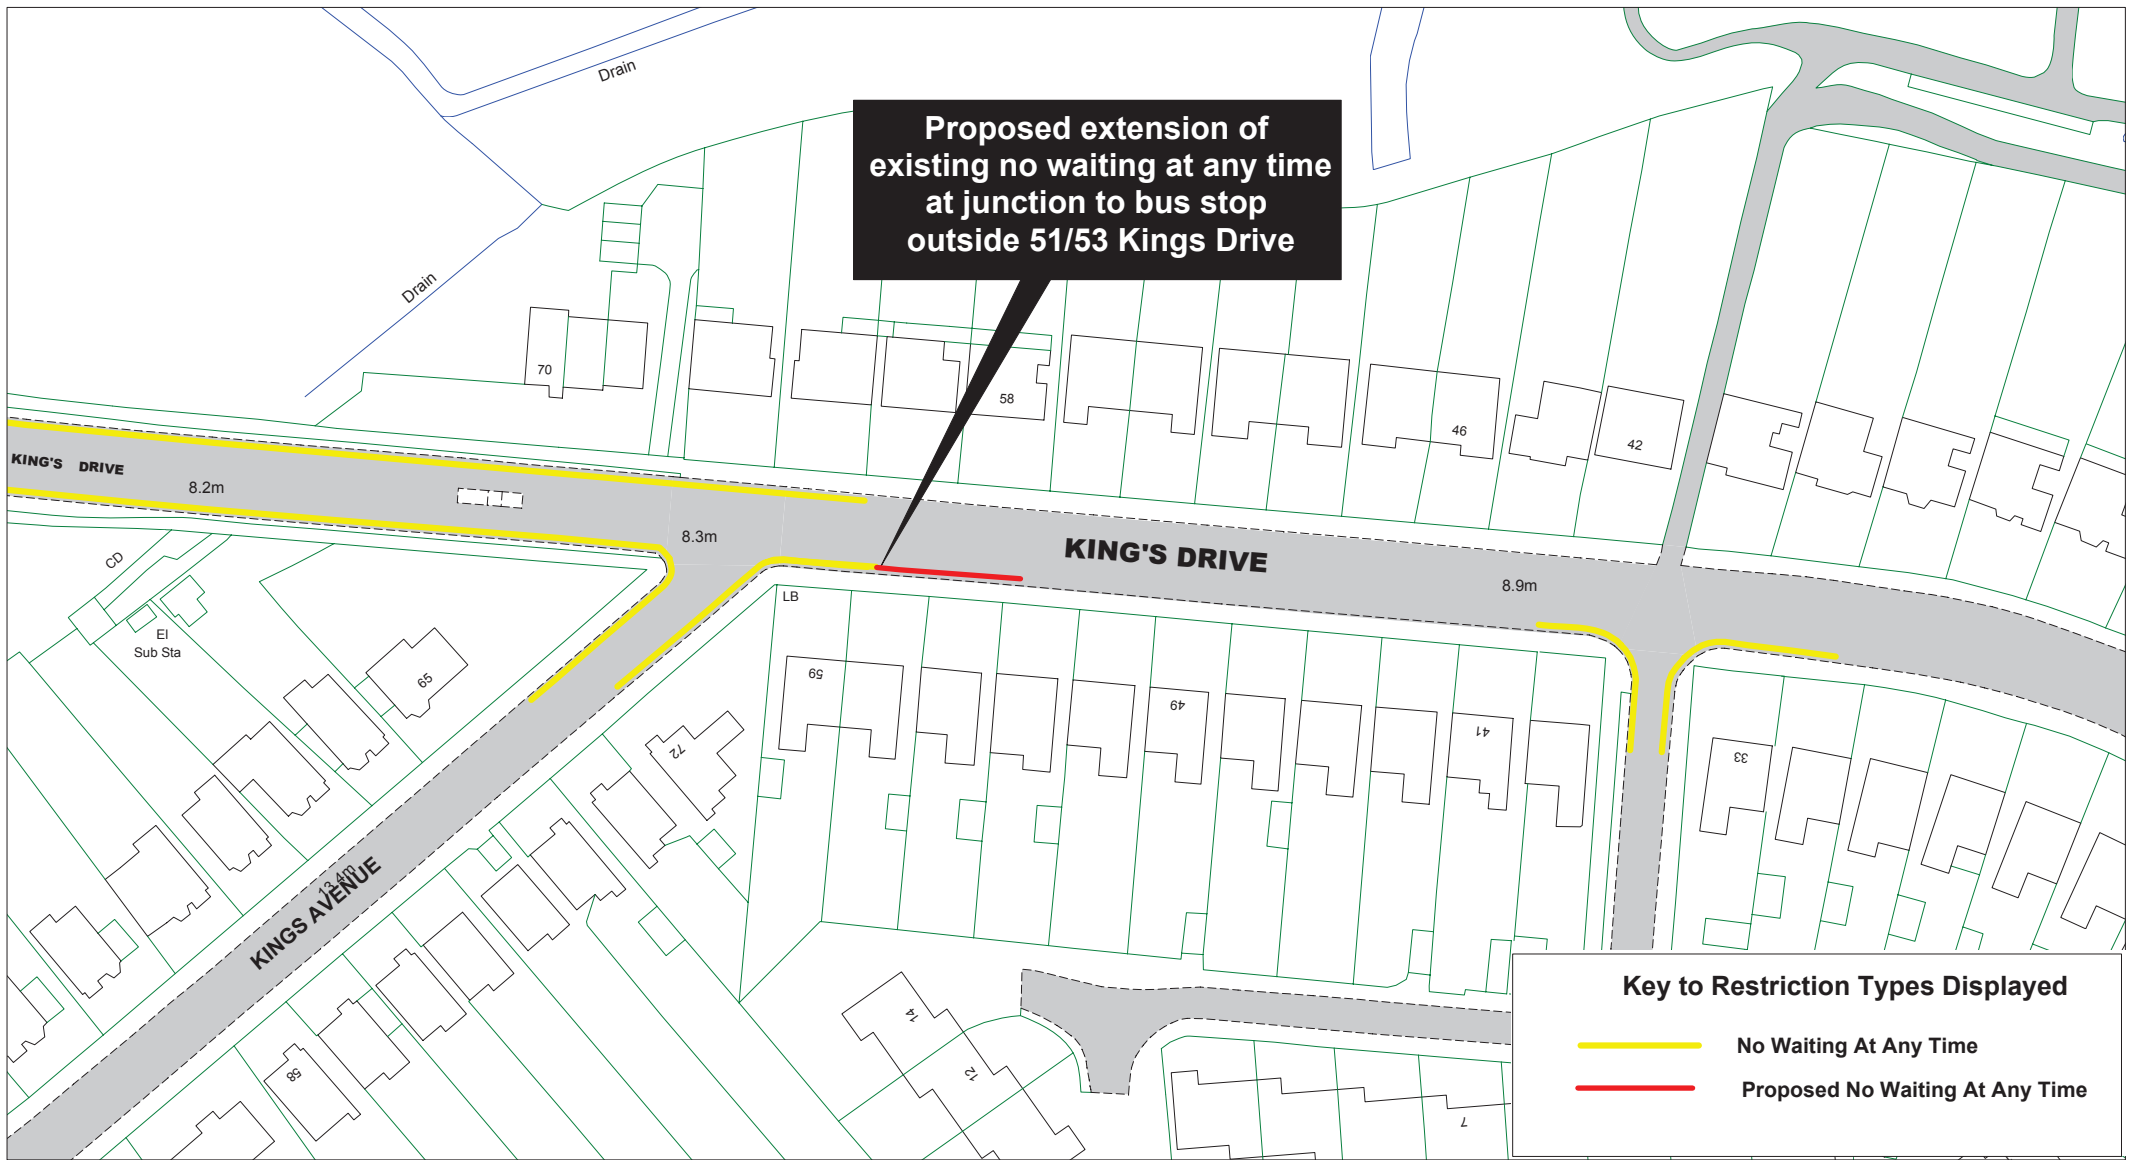

Proposed extension of existing no waiting at any time at junction to bus stop outside 51/53 Kings Drive


Key to Restriction Types Displayed

- No Waiting At Any Time
- Proposed No Waiting At Any Time

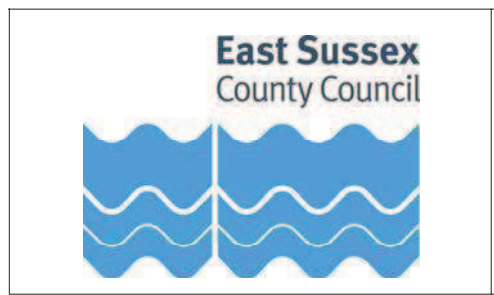

Site 16
King's Drive
Advertised Proposals


SCALE	1 : 1000
DATE	02/03/2015
DRAWING No.	EB115 19
DRAWN BY	
<small>© Crown copyright. All rights reserved East Sussex County Council Licence No. 100019601 2015</small>	

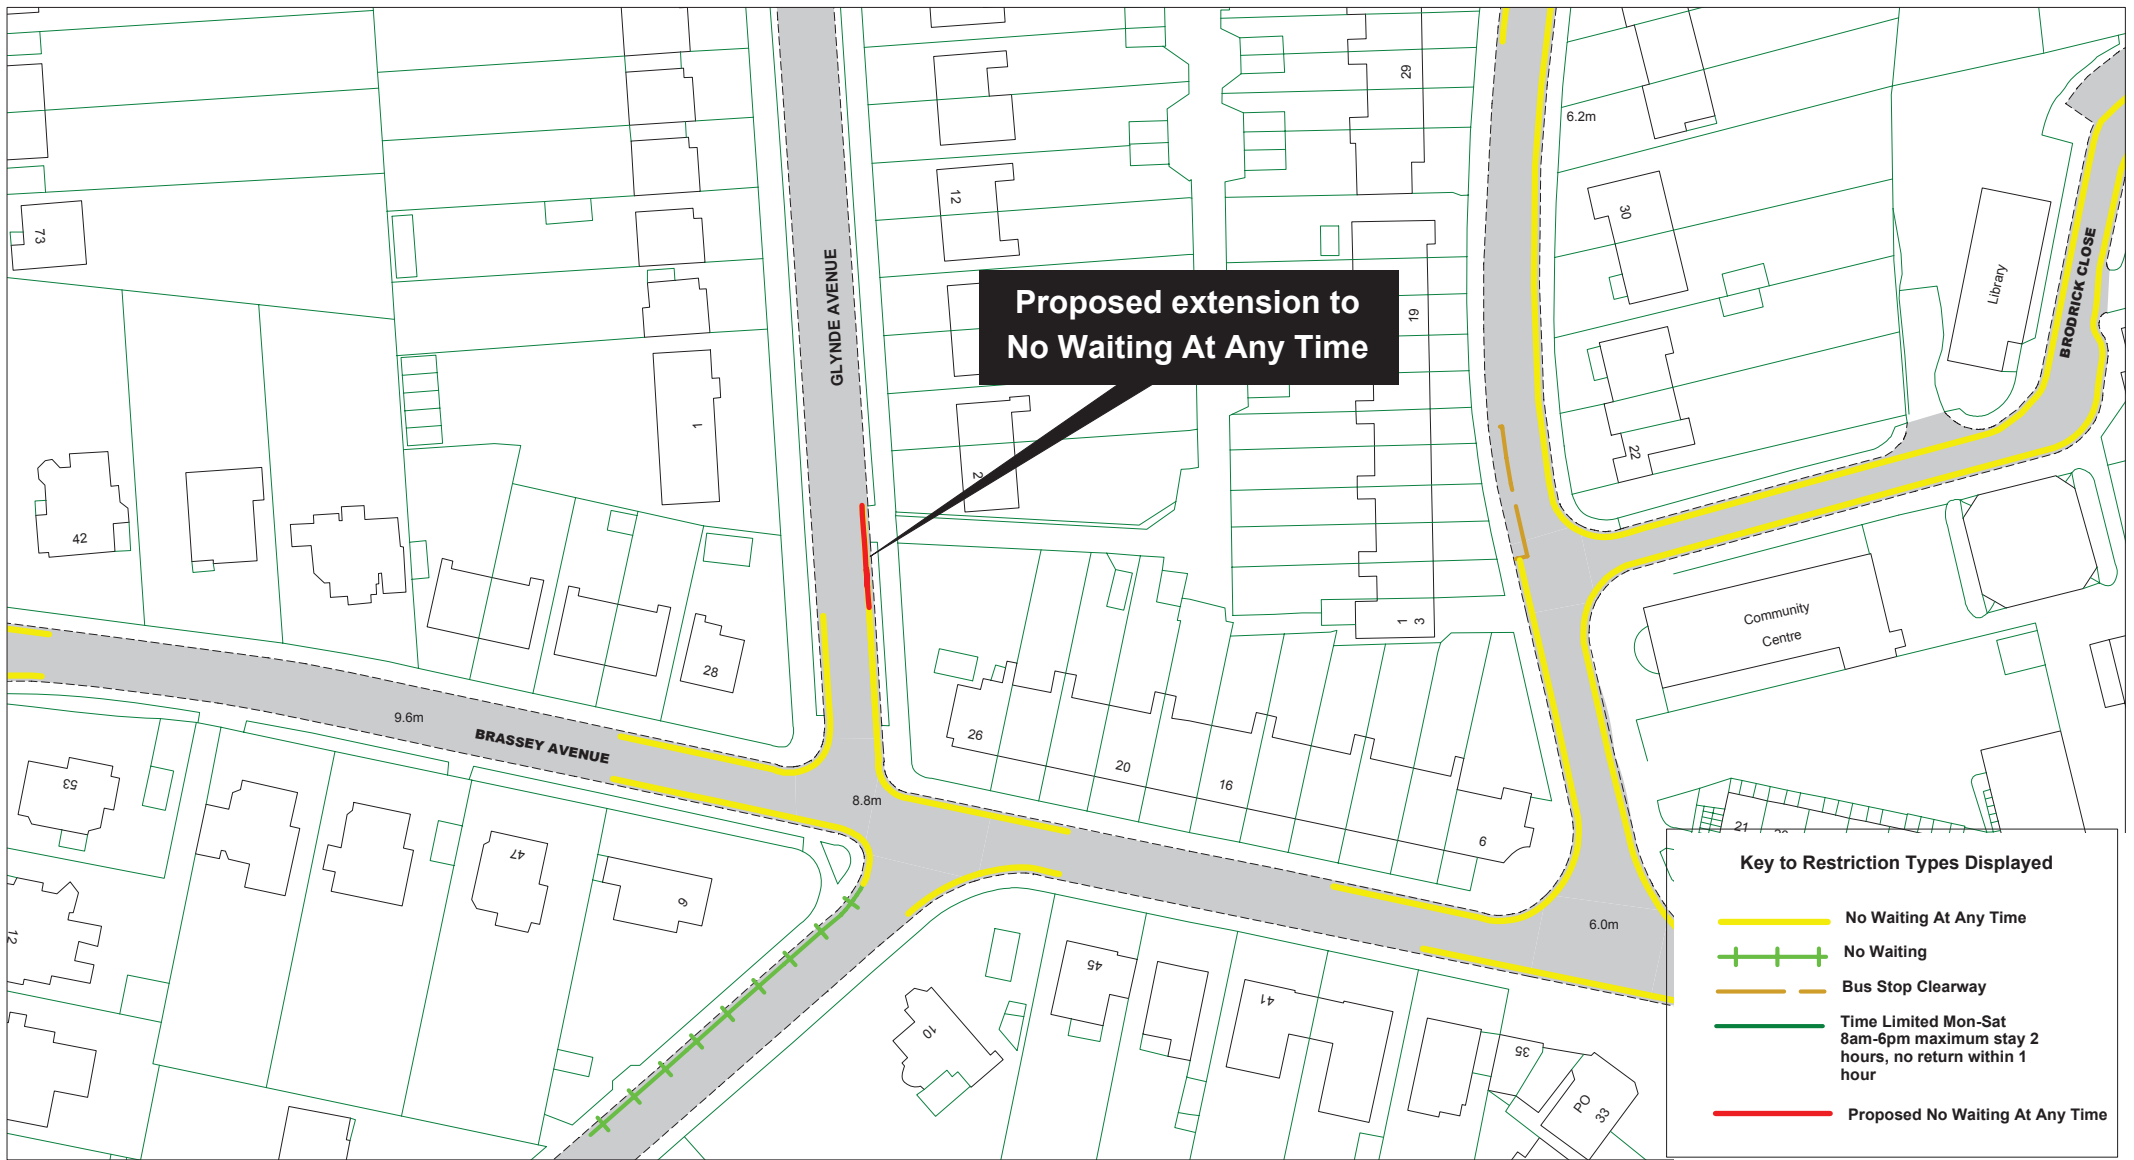

**Proposed extension to
No Waiting At Any Time**

Key to Restriction Types Displayed	
	No Waiting At Any Time
	No Waiting
	Bus Stop Clearway
	Time Limited Mon-Sat 8am-6pm maximum stay 2 hours, no return within 1 hour
	Proposed No Waiting At Any Time

**East Sussex
County Council**

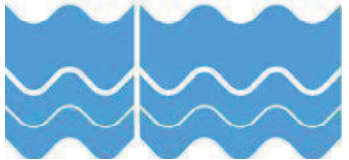


Site 17

Glynde Avenue


Advertised Proposals

SCALE	1 : 1000
DATE	11/03/2015
DRAWING No.	EB115 21
DRAWN BY	
© Crown copyright. All rights reserved East Sussex County Council Licence No. 100019601 2015	

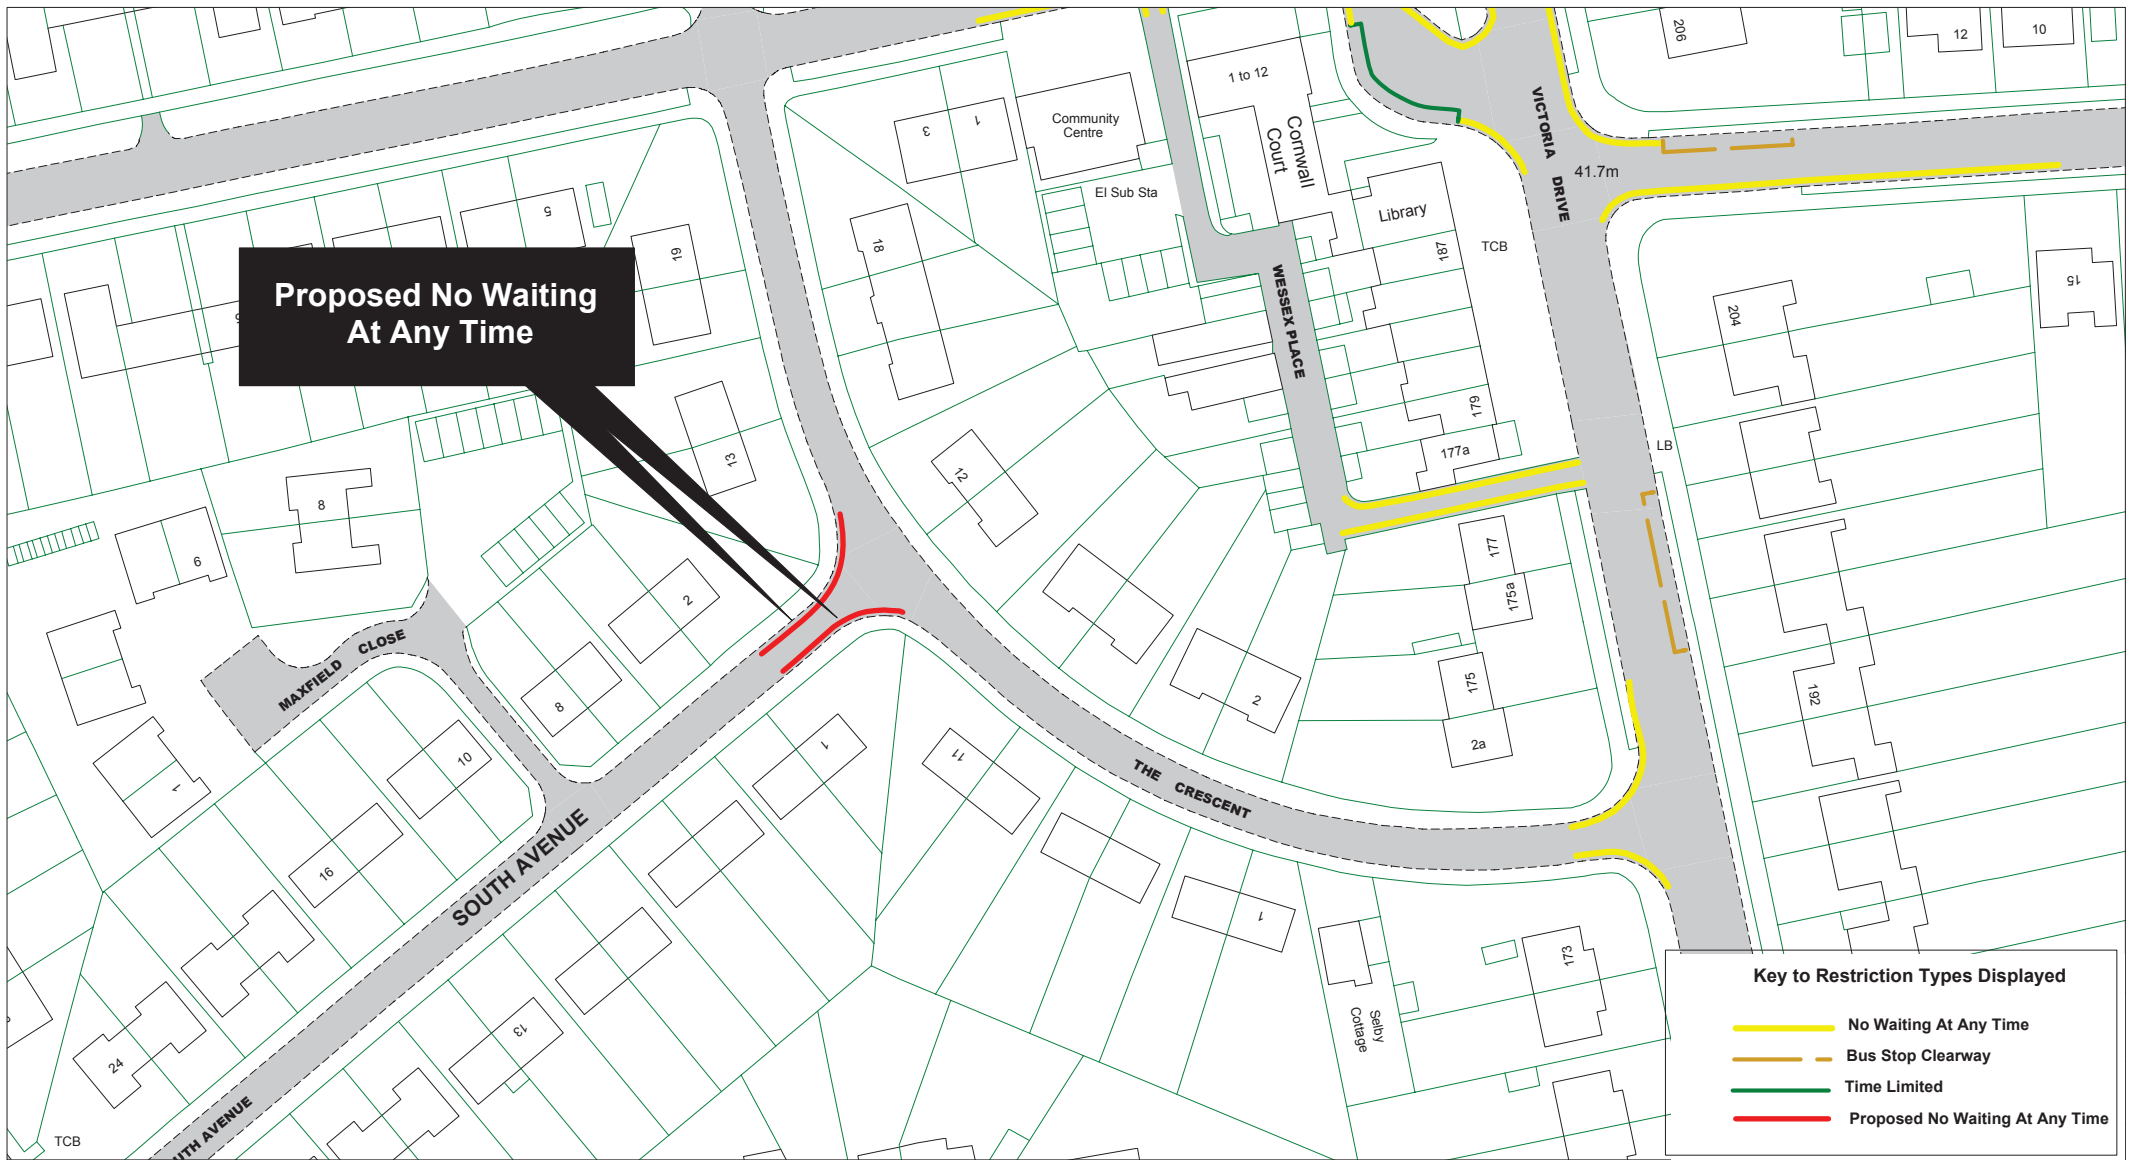


**Proposed No Waiting
At Any Time**

Key to Restriction Types Displayed	
	No Waiting At Any Time
	Bus Stop Clearway
	Time Limited
	Proposed No Waiting At Any Time

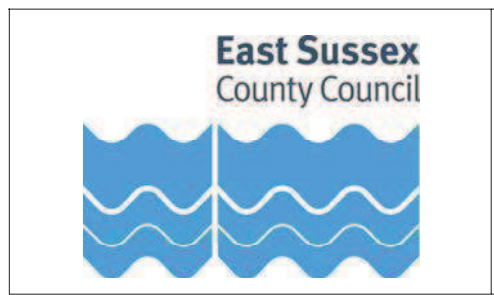


Site 18
 South Avenue, The Crescent
 Advertised Proposals

SCALE	1 : 1000
DATE	05/03/2015
DRAWING No.	EB115 22
DRAWN BY	
© Crown copyright. All rights reserved East Sussex County Council Licence No. 100019601 2015	

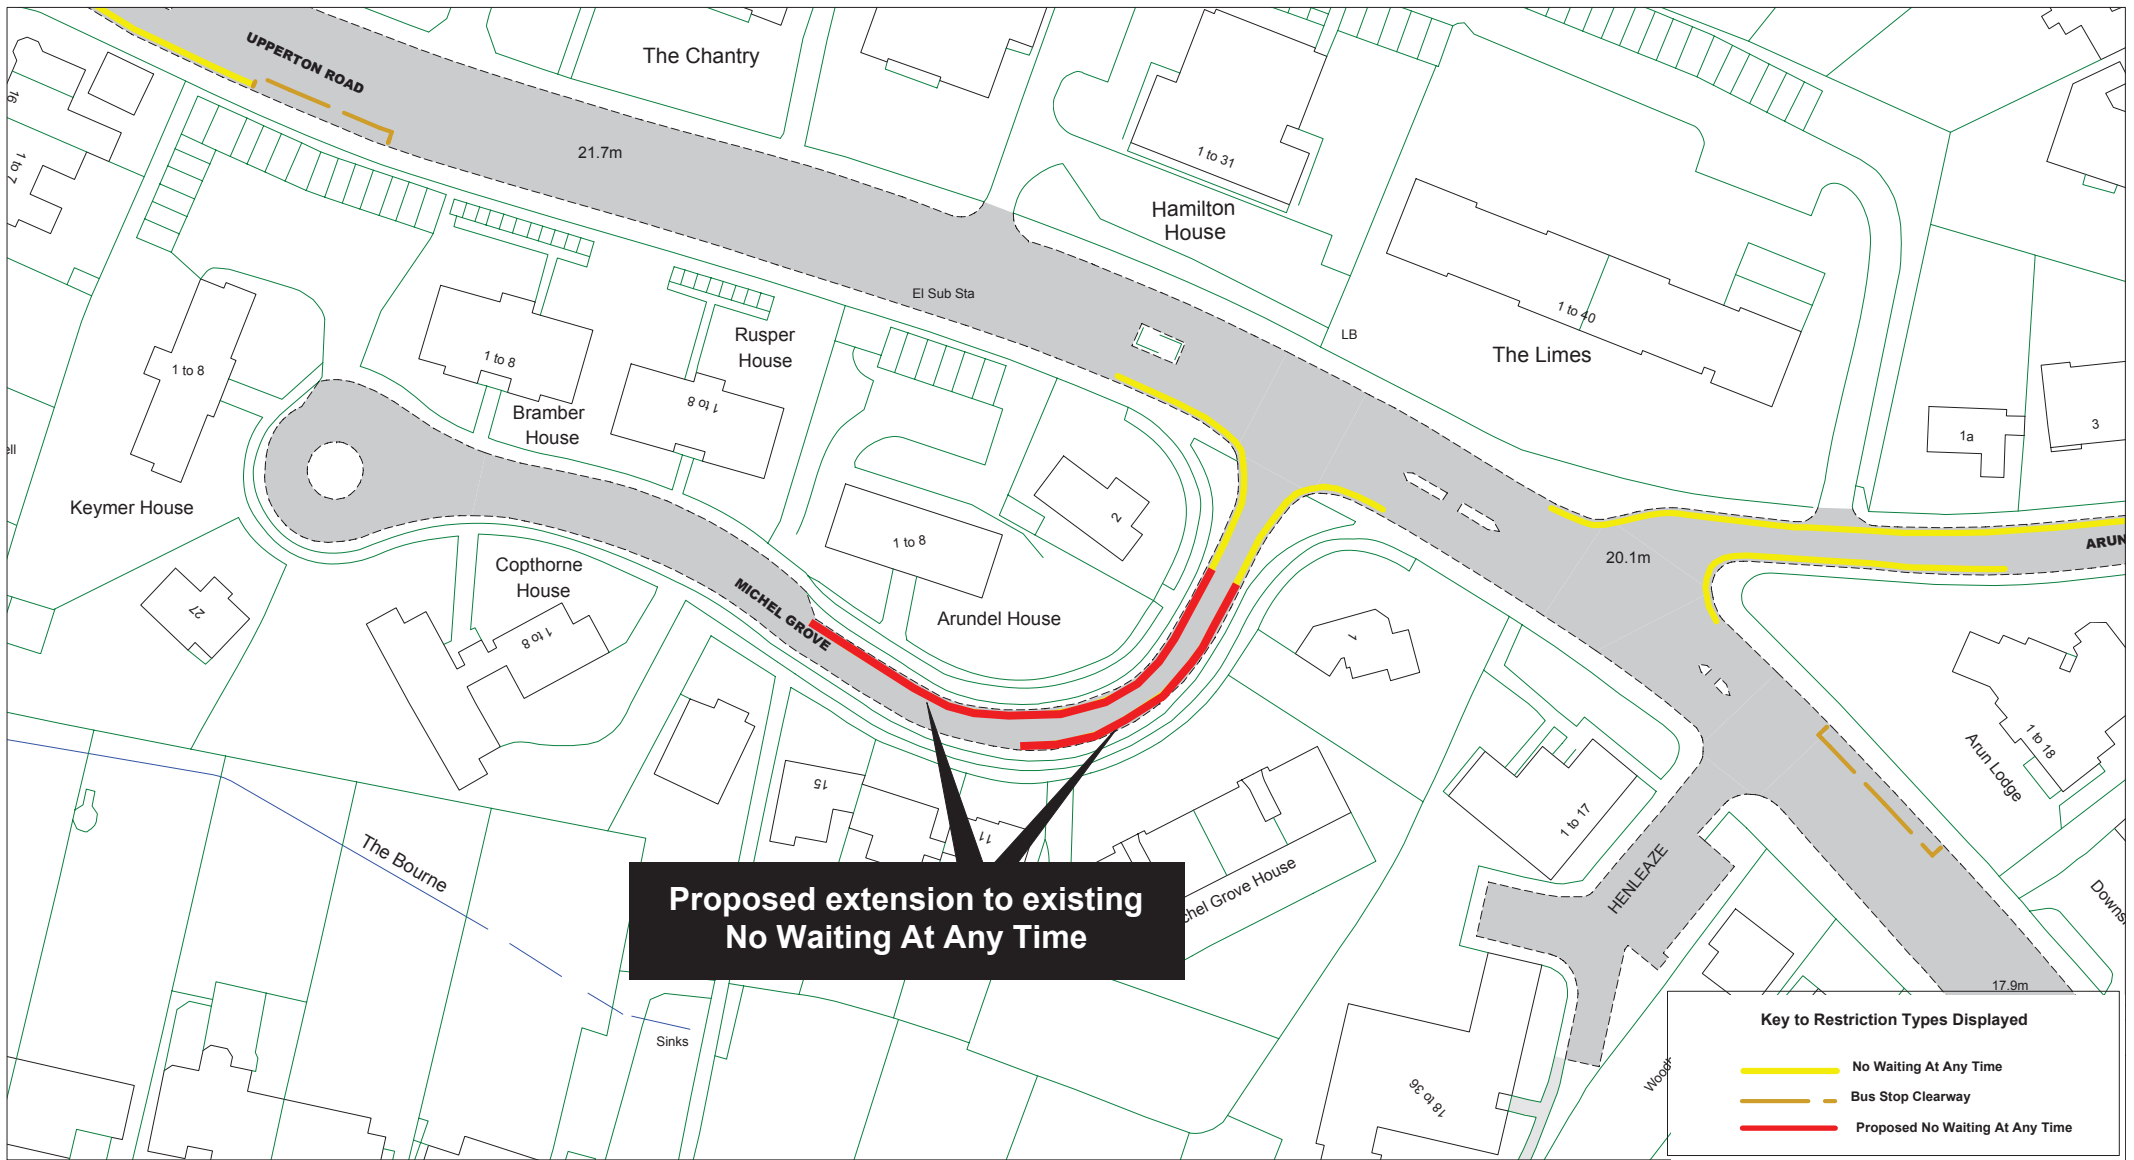


**Proposed extension to existing
No Waiting At Any Time**

Key to Restriction Types Displayed	
	No Waiting At Any Time
	Bus Stop Clearway
	Proposed No Waiting At Any Time

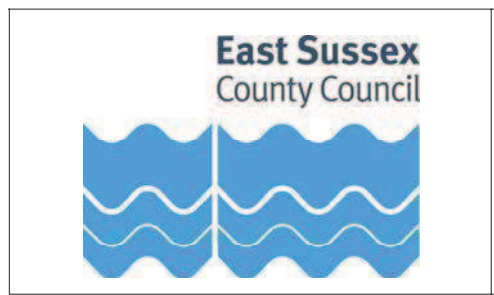

Site 19
Michel Grove
Advertised Proposals

SCALE	1 : 1000
DATE	06/03/2015
DRAWING No.	EB115 24
DRAWN BY	
© Crown copyright. All rights reserved East Sussex County Council Licence No. 100019601 2015	

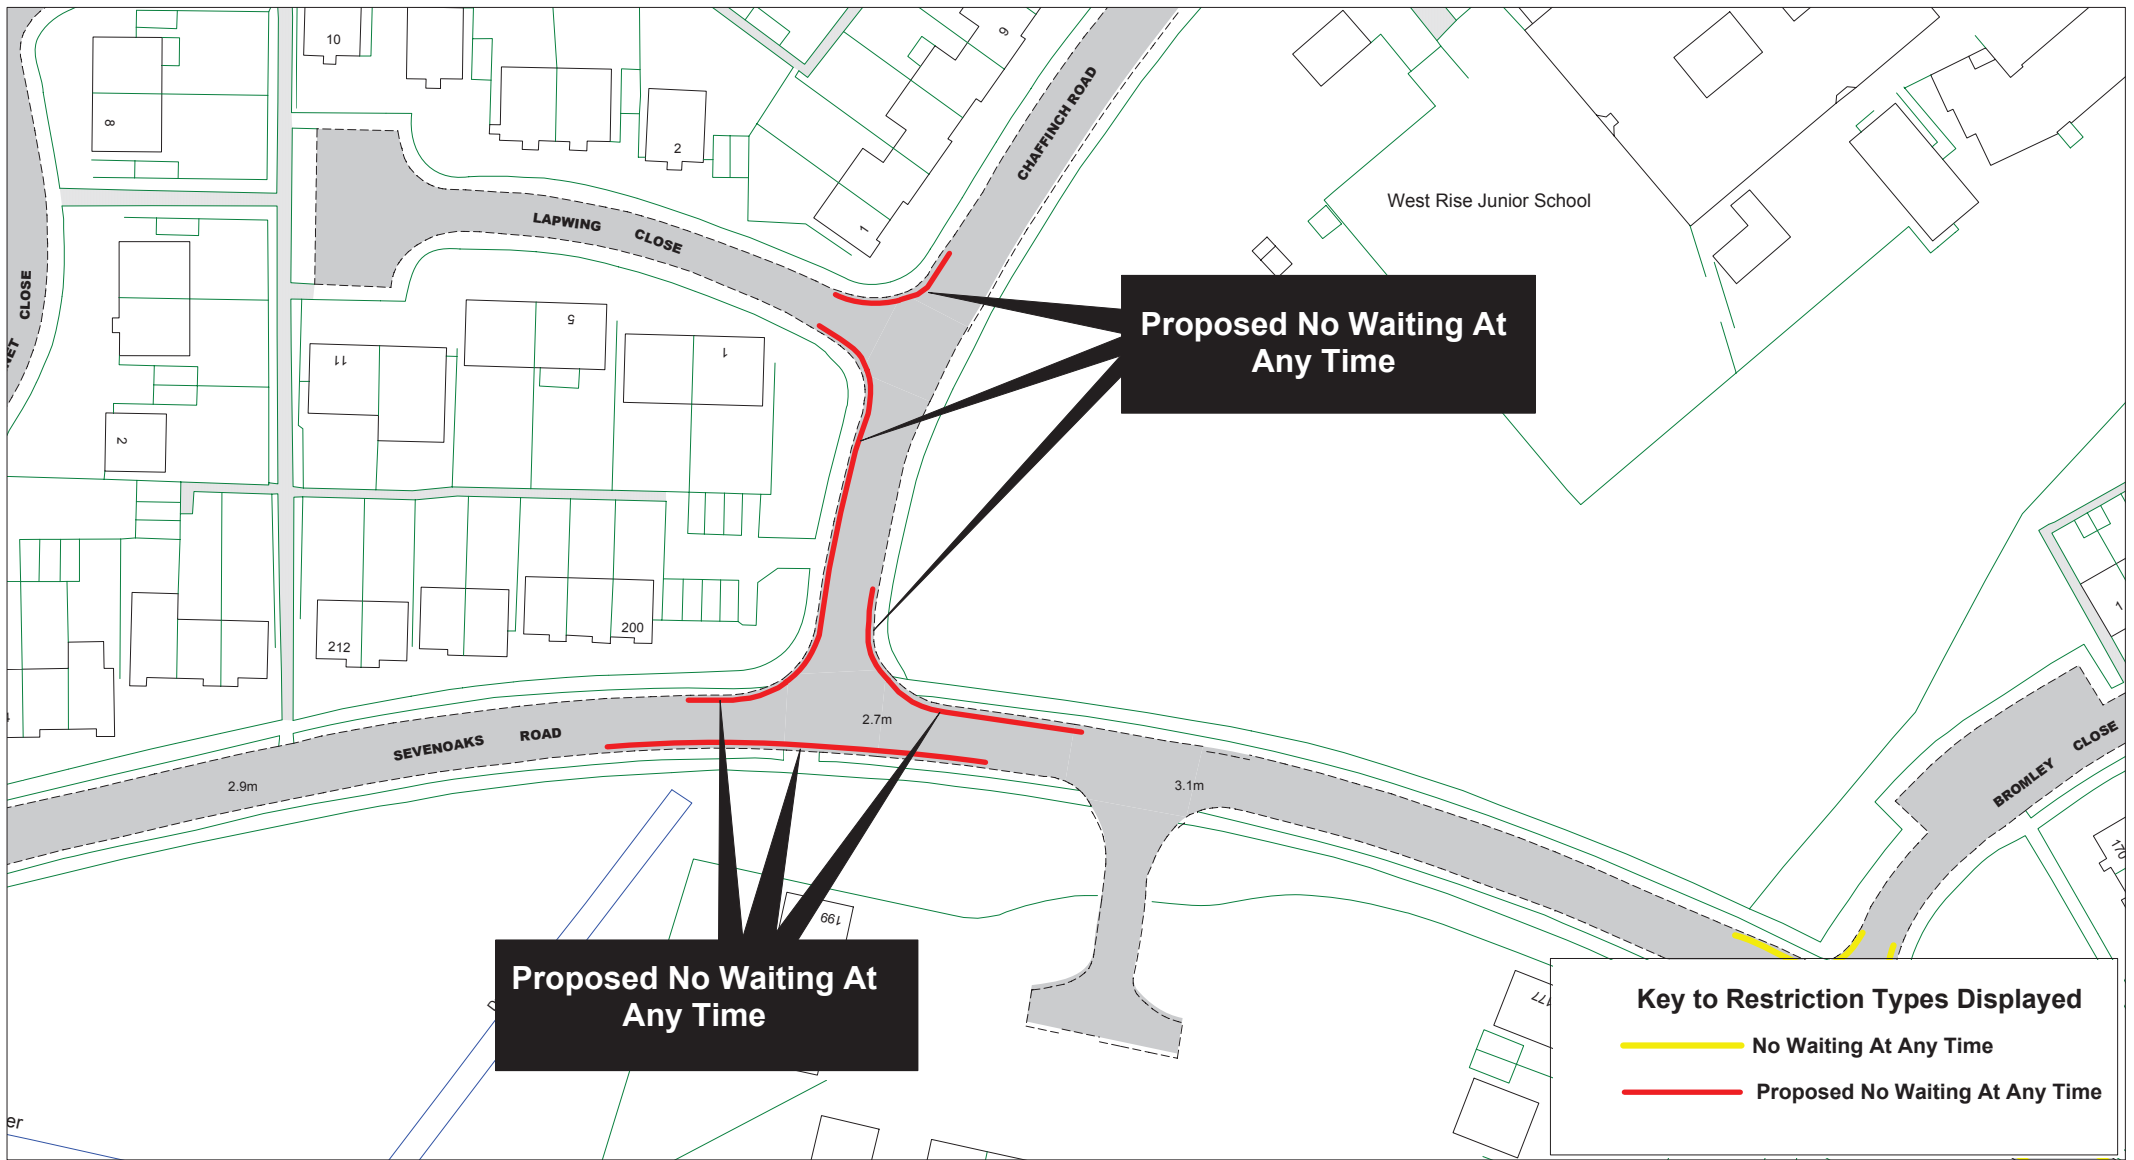


Proposed No Waiting At Any Time

Proposed No Waiting At Any Time


Key to Restriction Types Displayed

- No Waiting At Any Time
- Proposed No Waiting At Any Time

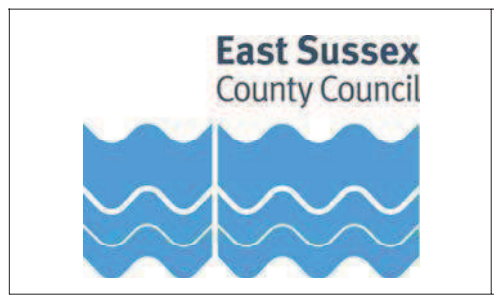


Site 20
 Sevenoaks Road, Chaffinch Road, Lapwing Close
 Advertised Proposals

SCALE	1 : 1000
DATE	06/03/2015
DRAWING No.	EB115 25
DRAWN BY	
© Crown copyright. All rights reserved East Sussex County Council Licence No. 100019601 2015	

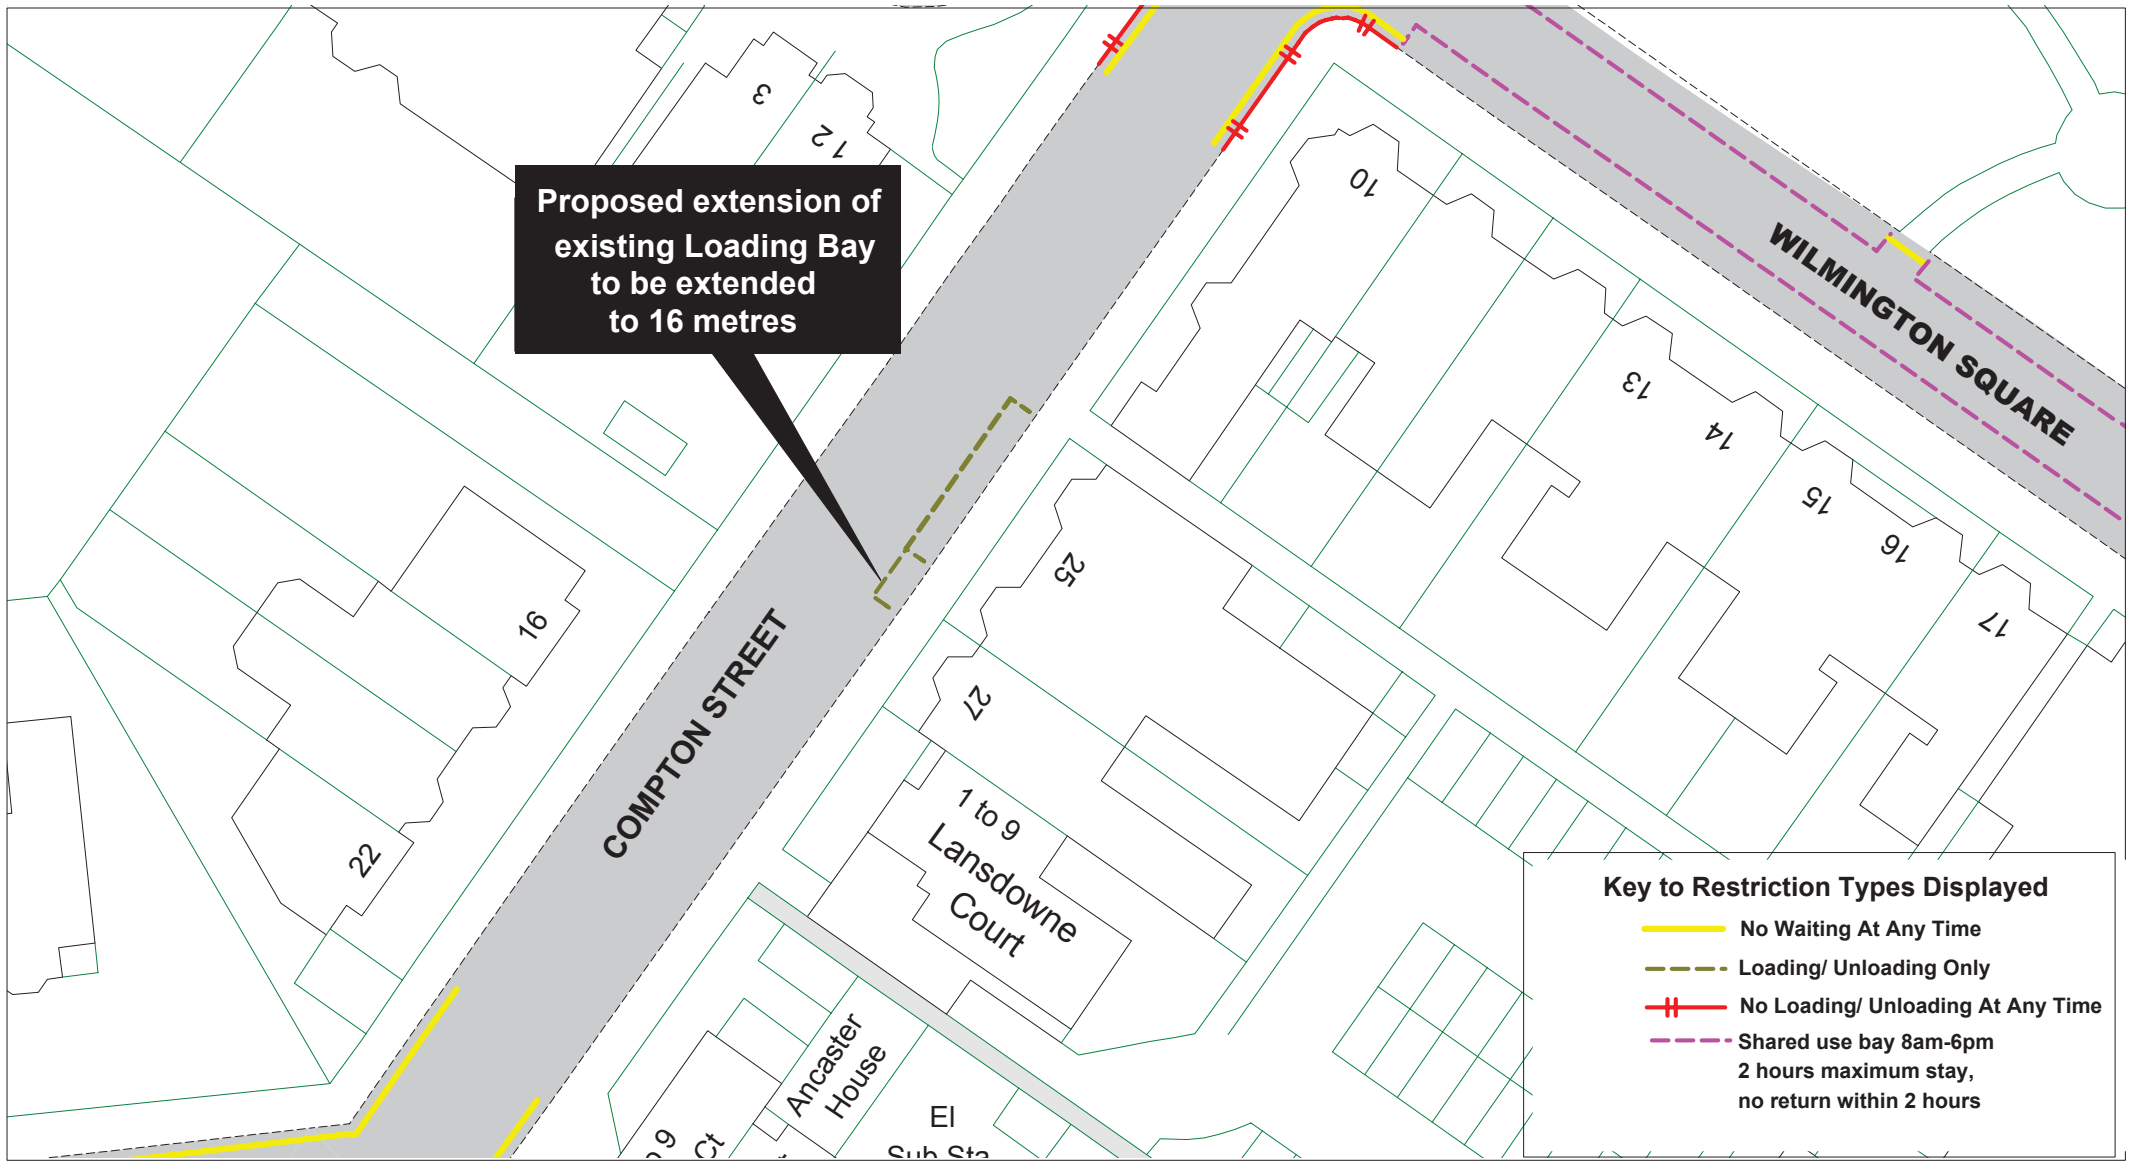

East Sussex
County Council

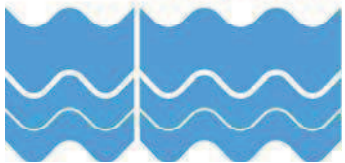



Site 21


Compton Street

Advertised Proposals

SCALE	1 : 500
DATE	14/04/2015
DRAWING No.	EB115 30
DRAWN BY	

© Crown copyright. All rights reserved
East Sussex County Council
Licence No. 100019601 2015

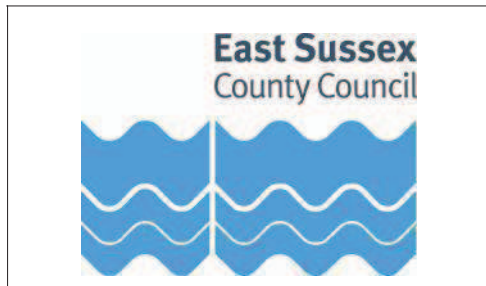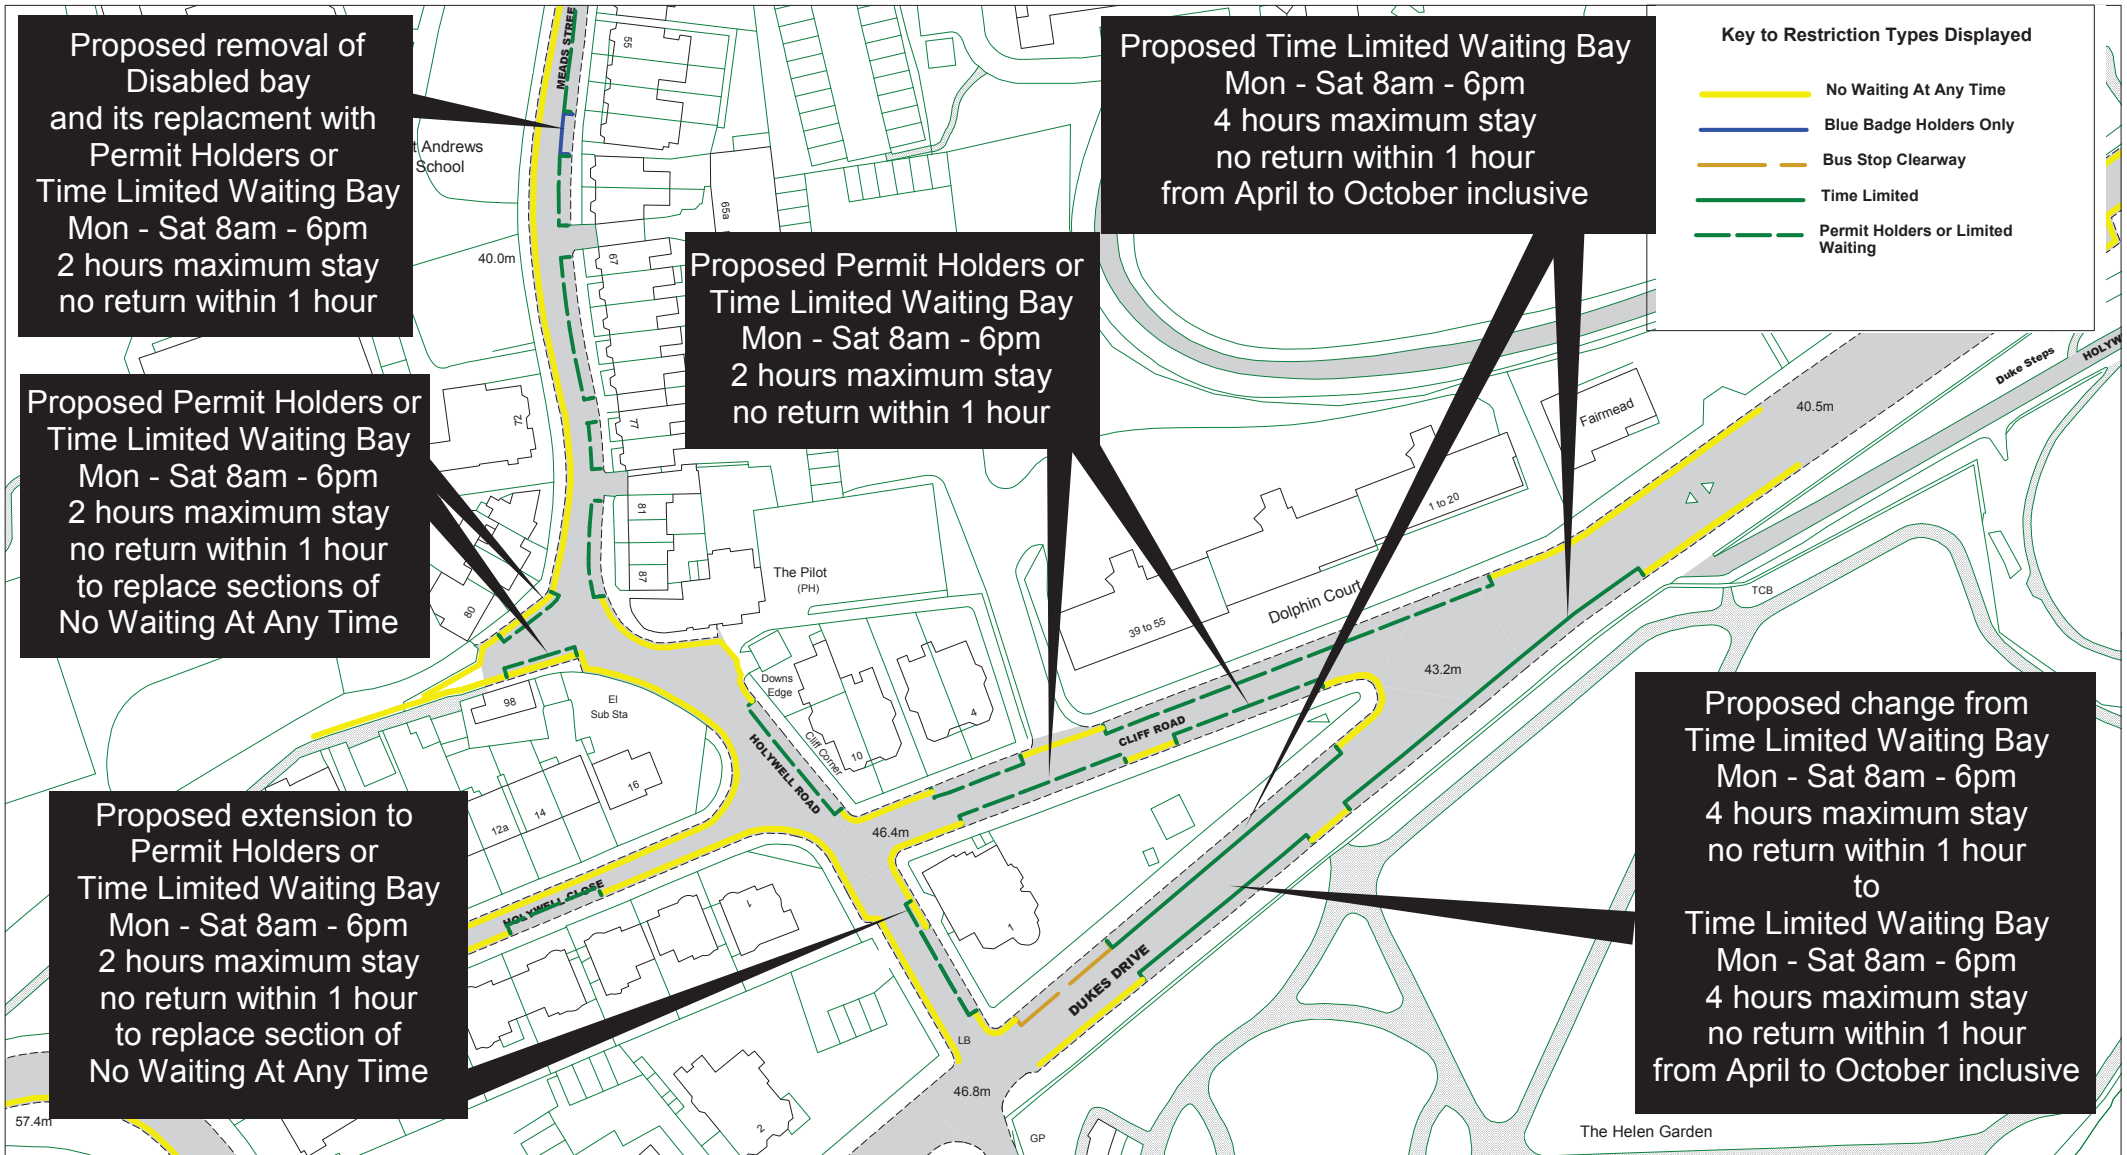



Site 22
 Dukes Drive, Meads Street, Holywell Road, Cliff Road
Advertised Proposals

SCALE	1 : 1250
DATE	01/09/2015
DRAWING No.	EB115 32
DRAWN BY	
<small>© Crown copyright. All rights reserved East Sussex County Council Licence No. 100019601 2015</small>	



Key to Restriction Types Displayed



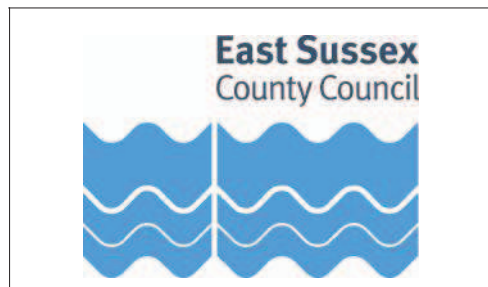





- No Waiting At Any Time
- - - - - Loading/ Unloading Only



Site 23
Firle Road
Advertised Proposals



SCALE	1 : 500
DATE	12/10/2015
DRAWING No.	EB115 35
DRAWN BY	
© Crown copyright. All rights reserved East Sussex County Council Licence No. 100019601 2015	

Key to Restriction Types Displayed

-  No Waiting At Any Time
-  At Any Time, maximum stay 3 hours, no return within 1 hour
-  Bus Stop Clearway
-  Loading/ Unloading Only
-  No Loading/ Unloading At Any Time
-  Pay and Display
-  Shared use bay Mon-Sat 8am-6pm Eastbourne town 2 hour charge zone, maximum stay 2 hours, no return within 2 hours
-  Taxis Only

No physical change on site amendment to Traffic Regulation Order only for existing Permit Holder or Pay and Display bay Mon to Sat 8am - 6pm 2 hours maximum stay No return within 1 hour

Proposed change to Disabled bays to 8am - 6pm maximum stay 3 hours, no return within 1 hour

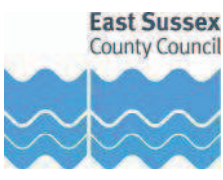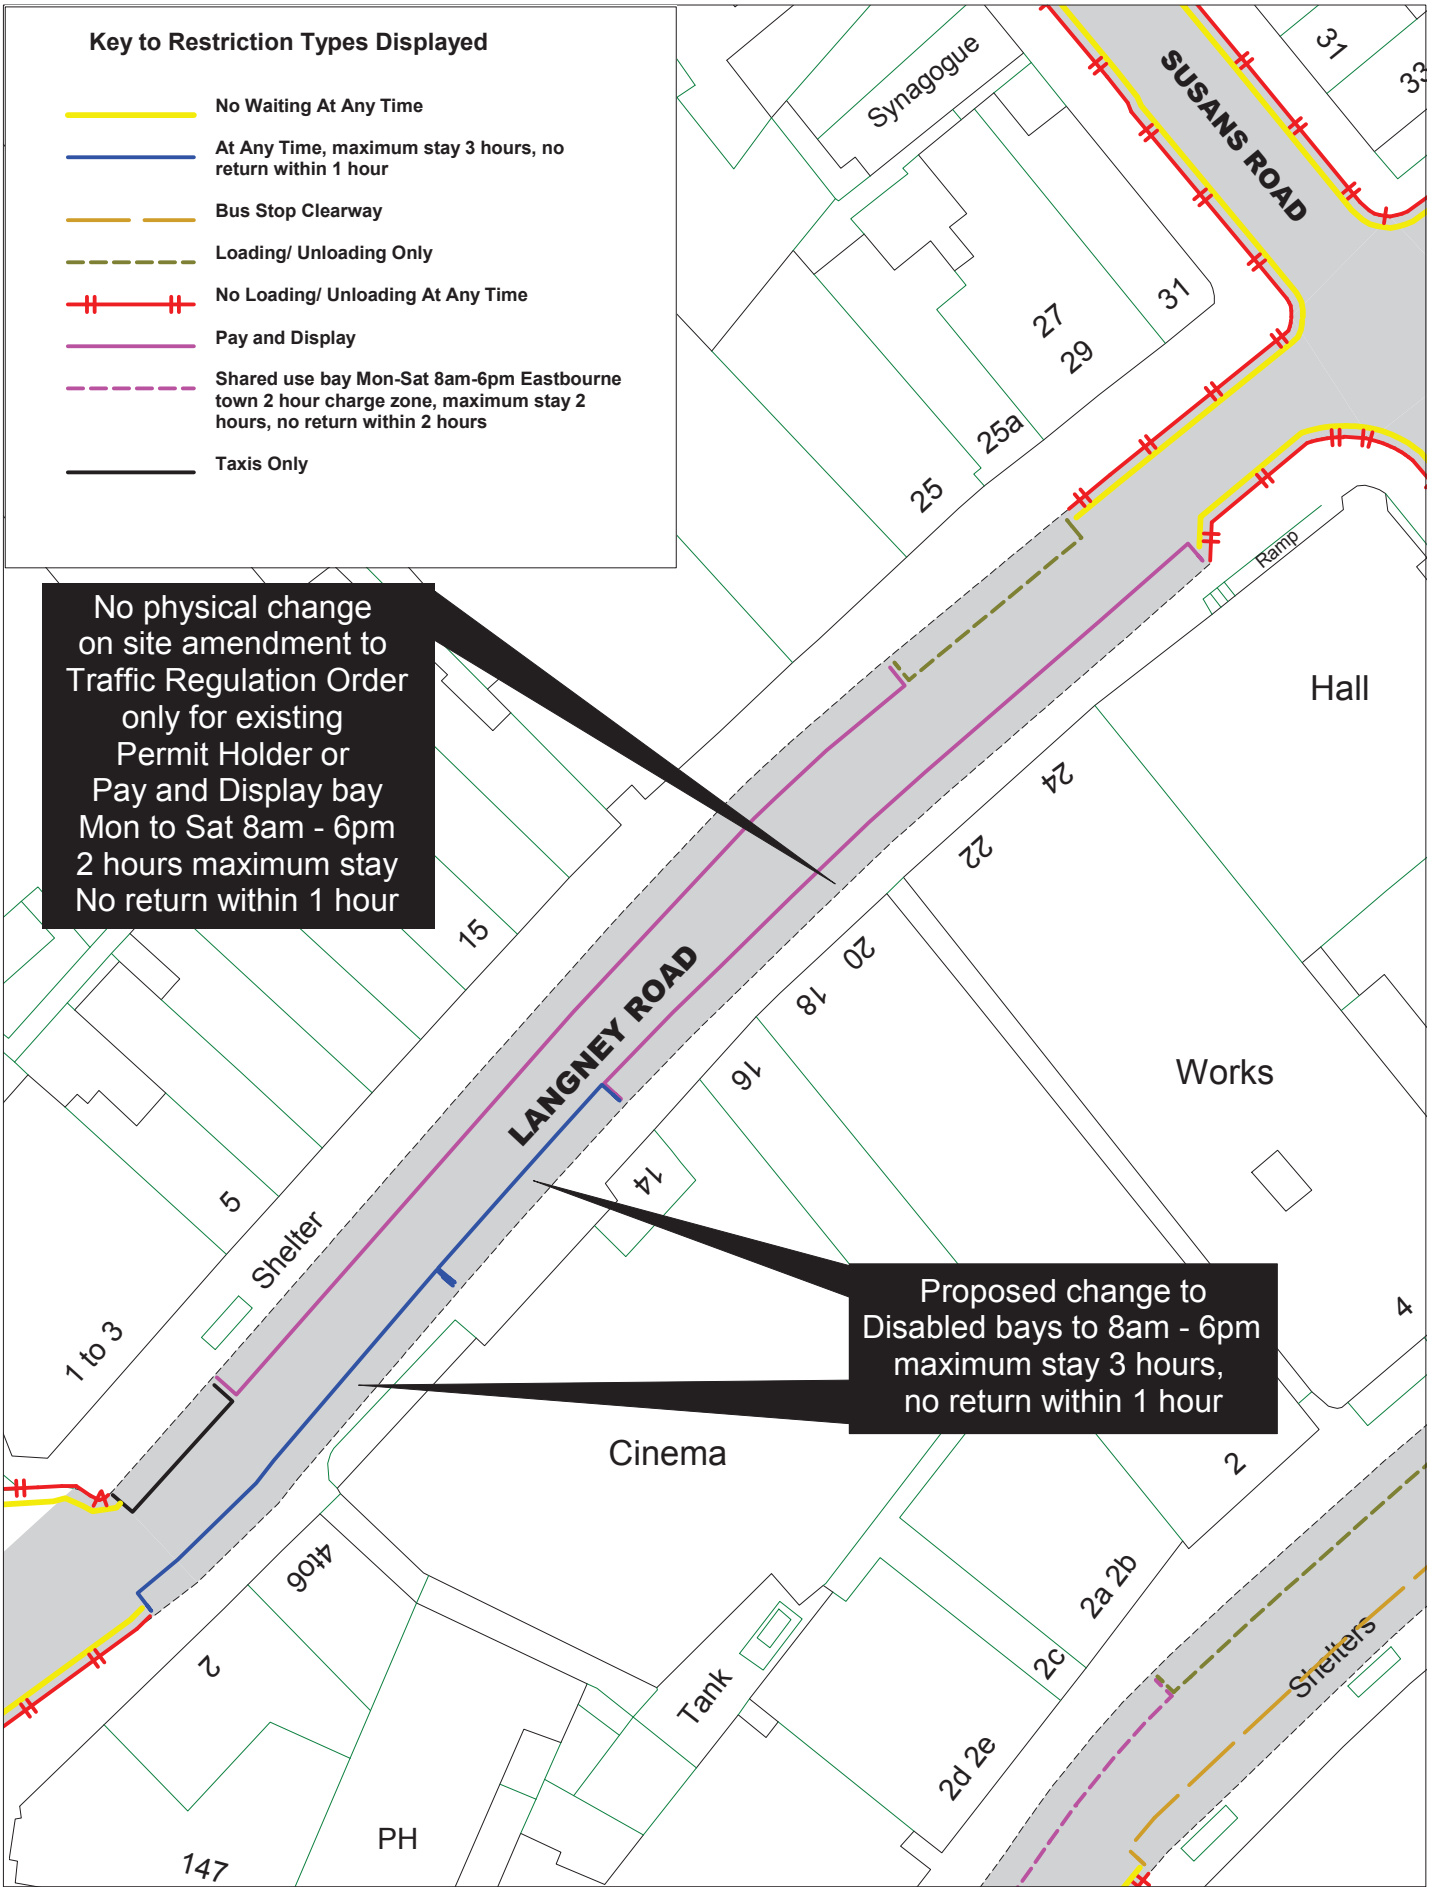


© Crown copyright. All rights reserved
 East Sussex County Council
 Licence No. 100019601 2015



Site 24
Langney Road
Advertised Proposals


SCALE	1 : 500
DATE	23/09/2015
DRAWING No.	EB115 36
DRAWN BY	

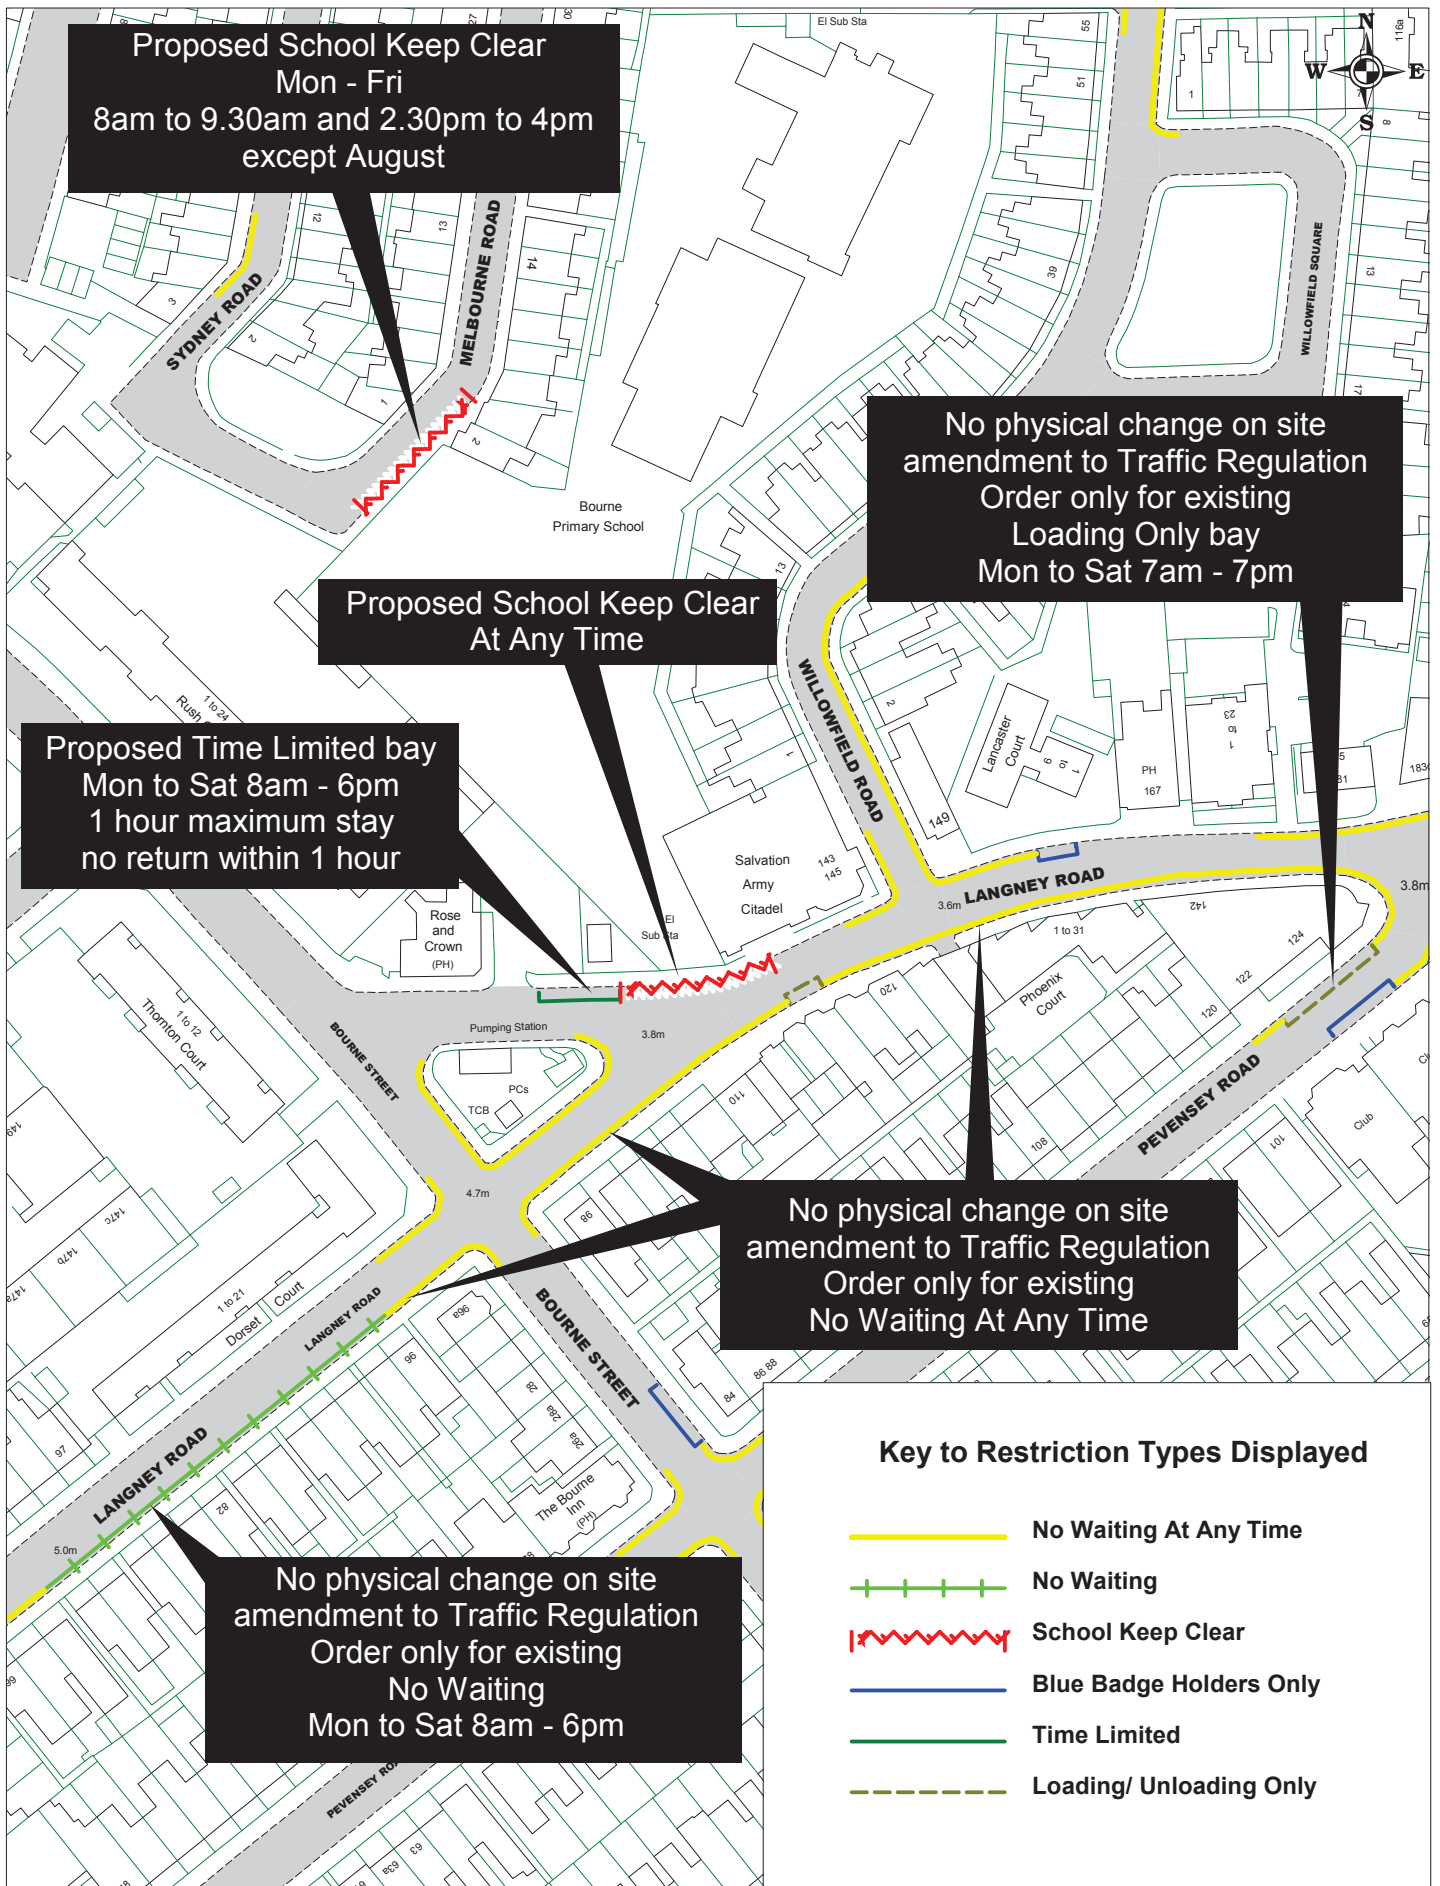

© Crown copyright. All rights reserved
East Sussex County Council
Licence No. 100019601 2015



Site 25
Langney Road, Melbourne Road, Pevensey Road
Advertised Proposals

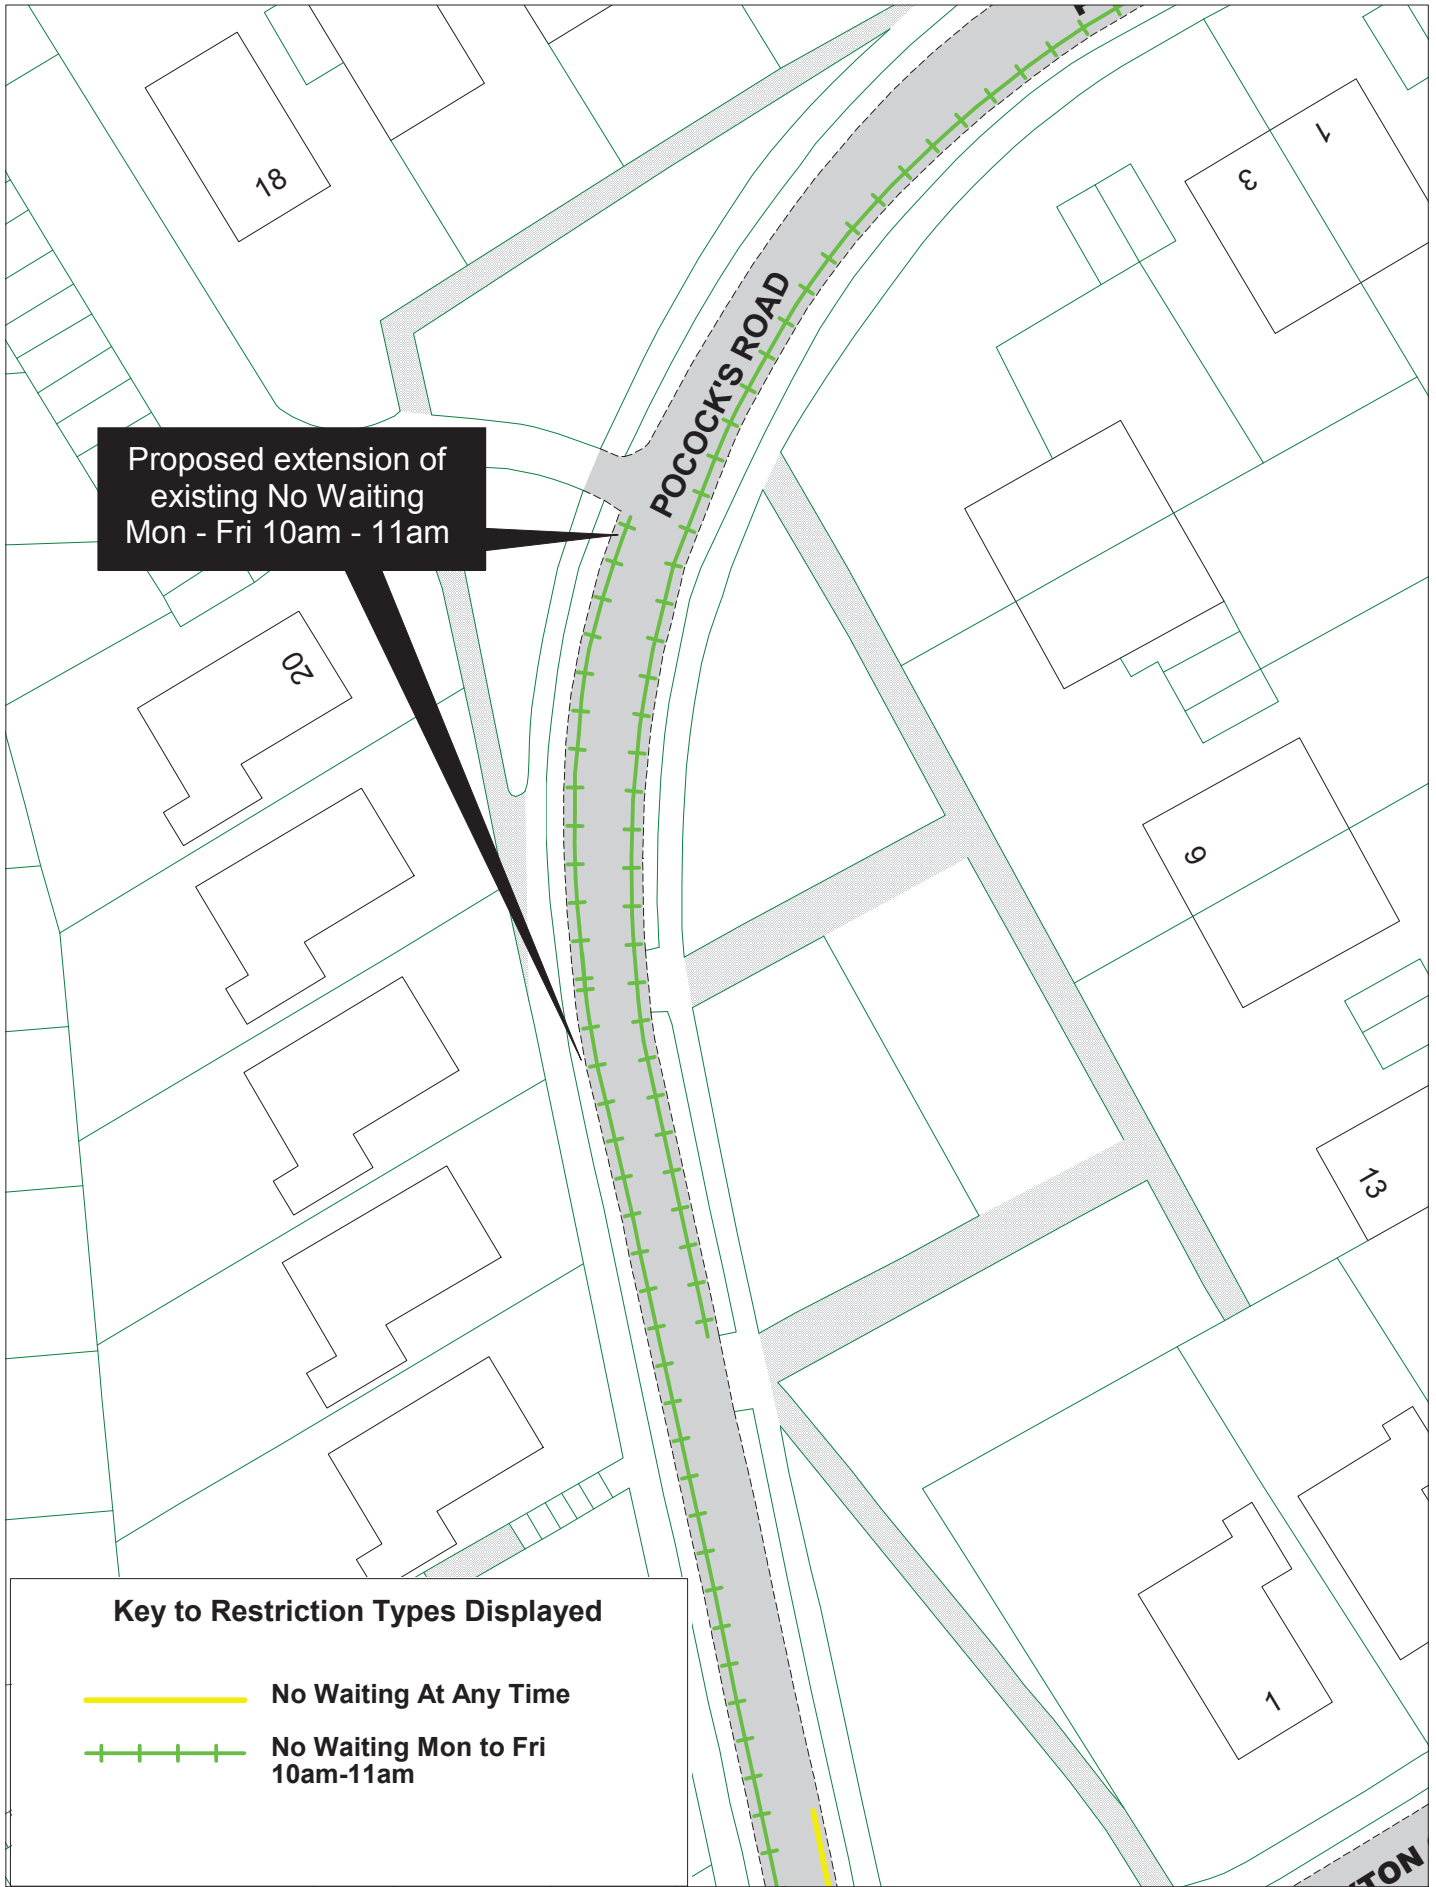
SCALE	1 : 1250
DATE	28/09/2015
DRAWING No.	EB115 37
DRAWN BY	




Proposed extension of
existing No Waiting
Mon - Fri 10am - 11am

Key to Restriction Types Displayed

-  **No Waiting At Any Time**
-  **No Waiting Mon to Fri 10am-11am**

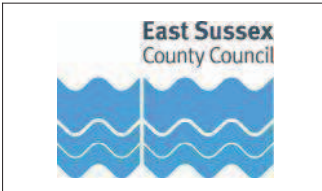


© Crown copyright. All rights reserved
East Sussex County Council
Licence No. 100019601 2015

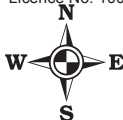


Site 26
Pocock's Road
Advertised Proposals

SCALE	1 : 500
DATE	28/08/2015
DRAWING No.	EB115 40
DRAWN BY	

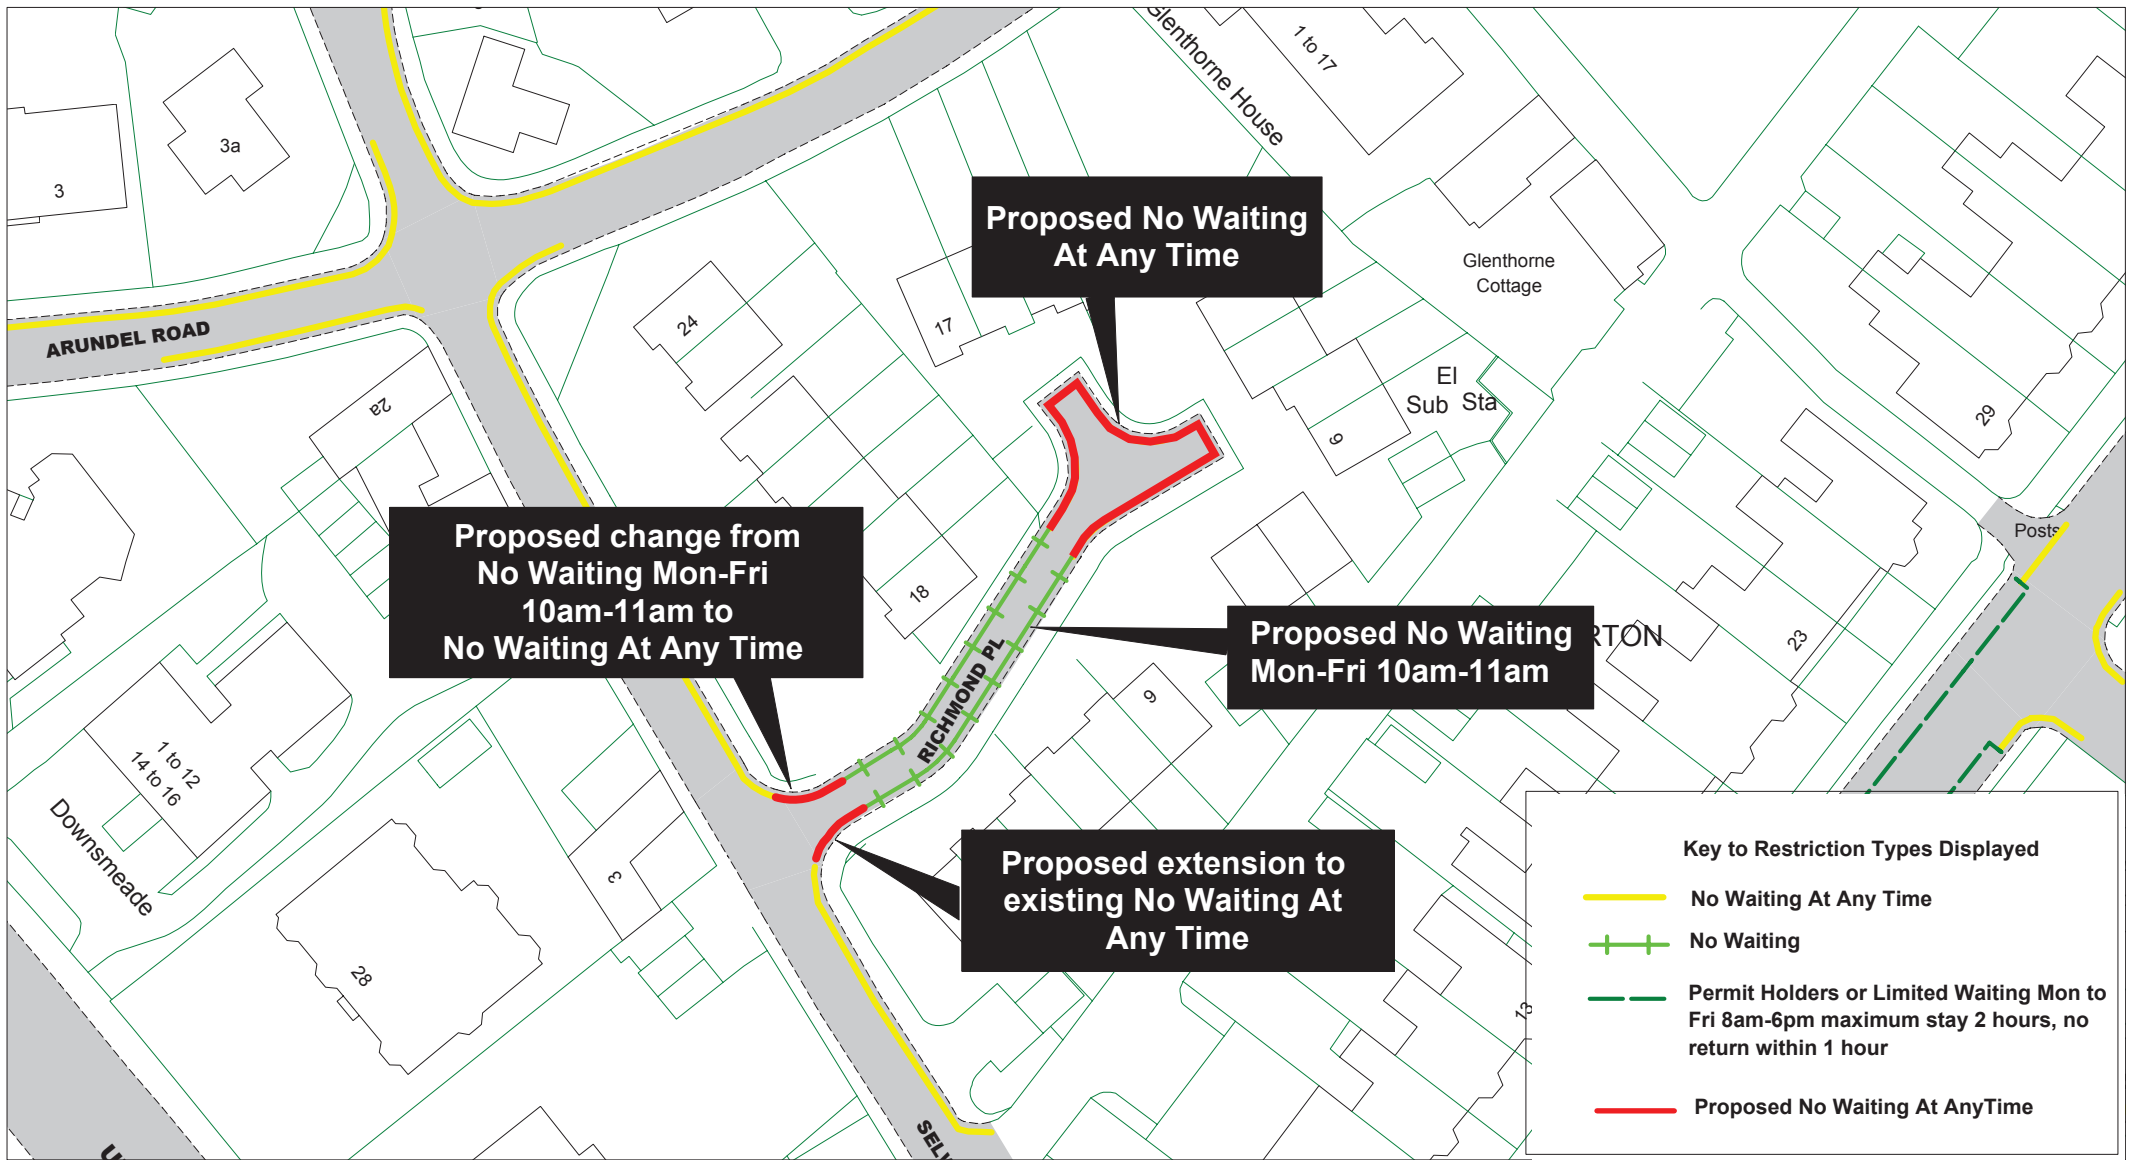

East Sussex
County Council

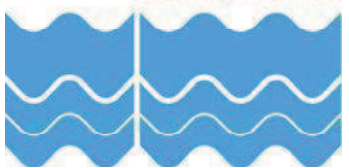


Site 27

Richmond Place





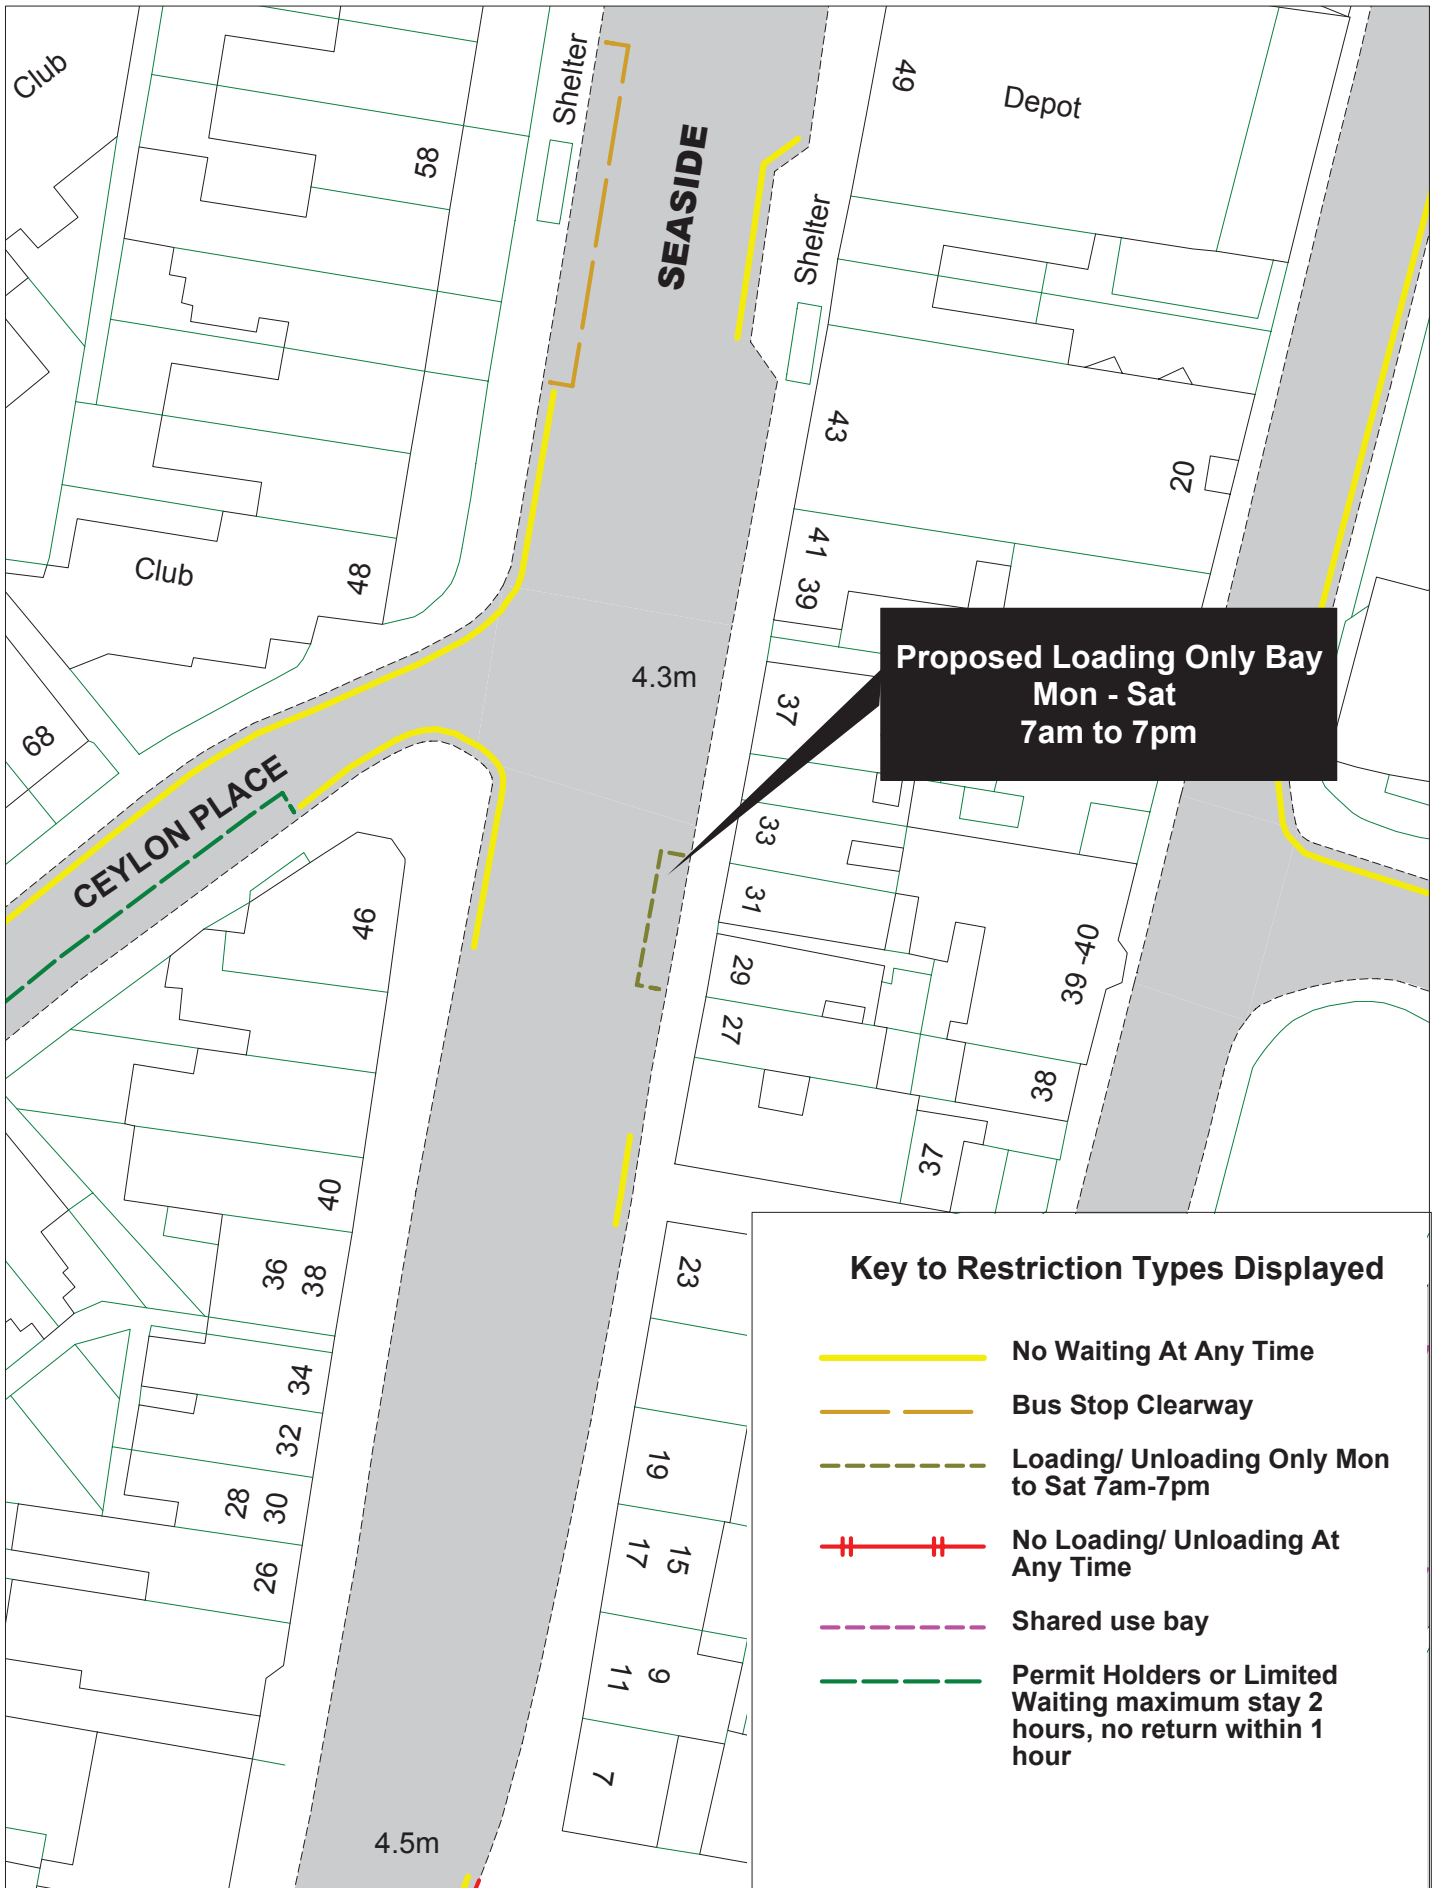

Advertised Proposals

SCALE	1 : 750
DATE	17/04/2015
DRAWING No.	1 EB115 41
DRAWN BY	
© Crown copyright. All rights reserved East Sussex County Council Licence No: 100019601 2015	



**Proposed Loading Only Bay
Mon - Sat
7am to 7pm**

Key to Restriction Types Displayed

-  No Waiting At Any Time
-  Bus Stop Clearway
-  Loading/ Unloading Only Mon to Sat 7am-7pm
-  No Loading/ Unloading At Any Time
-  Shared use bay
-  Permit Holders or Limited Waiting maximum stay 2 hours, no return within 1 hour





© Crown copyright. All rights reserved
East Sussex County Council
Licence No. 100019601 2015



**Site 28
Seaside
Advertised Proposals**

SCALE	1 : 500
DATE	22/04/2015
DRAWING No.	EB115 42
DRAWN BY	

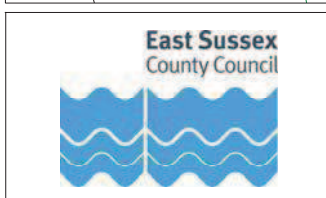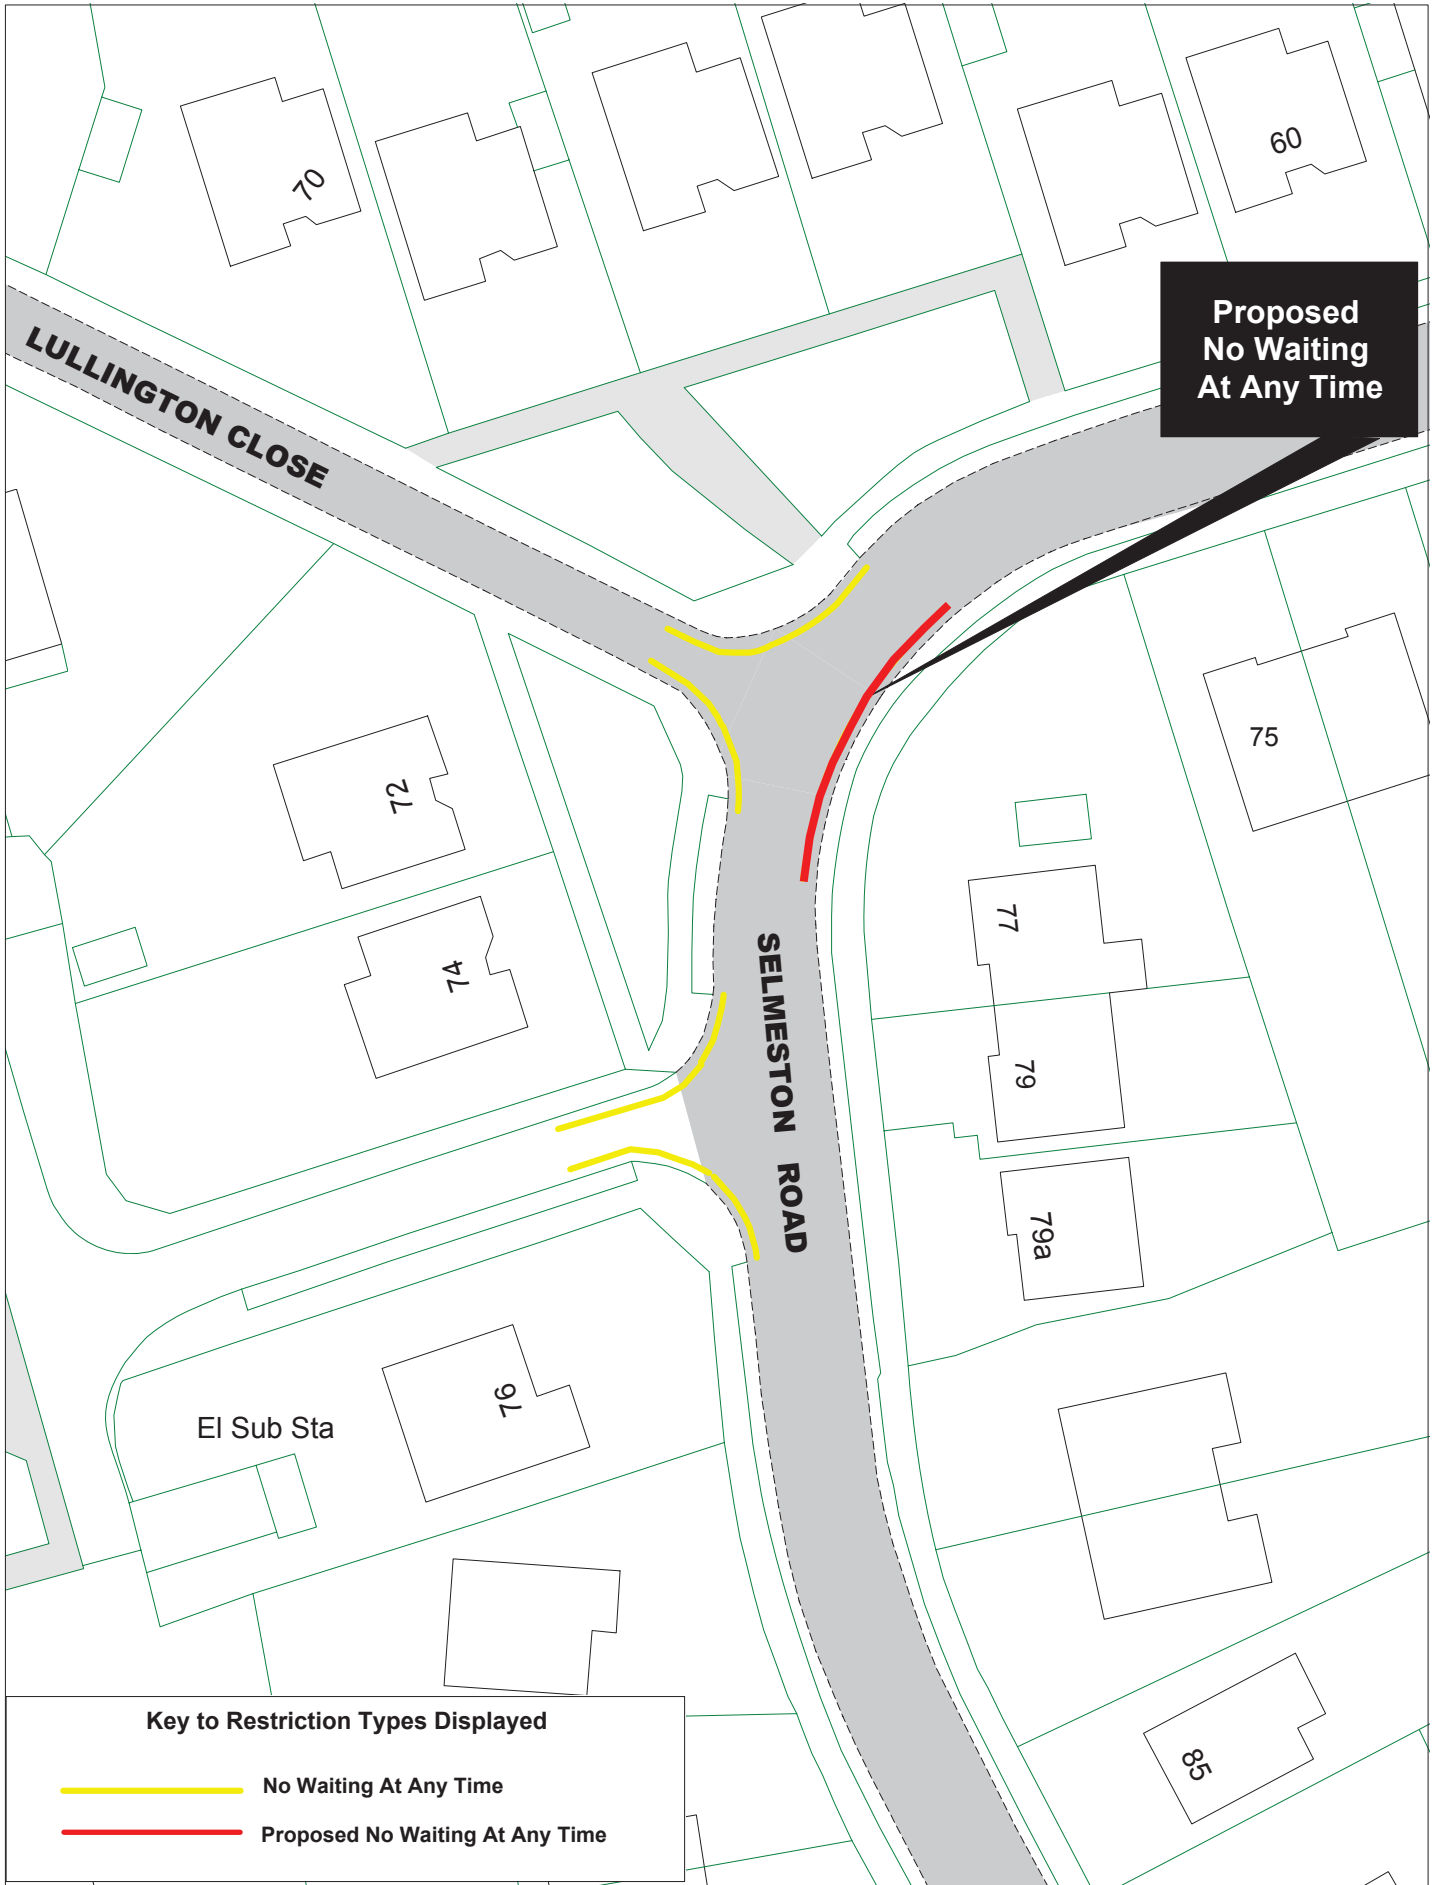


© Crown copyright. All rights reserved
 East Sussex County Council
 Licence No. 100019601 2015




Site 29
 Selmeston Road, Lullington Close
 Advertised Proposals

SCALE	1 : 500
DATE	23/04/2015
DRAWING No.	EB115 43
DRAWN BY	

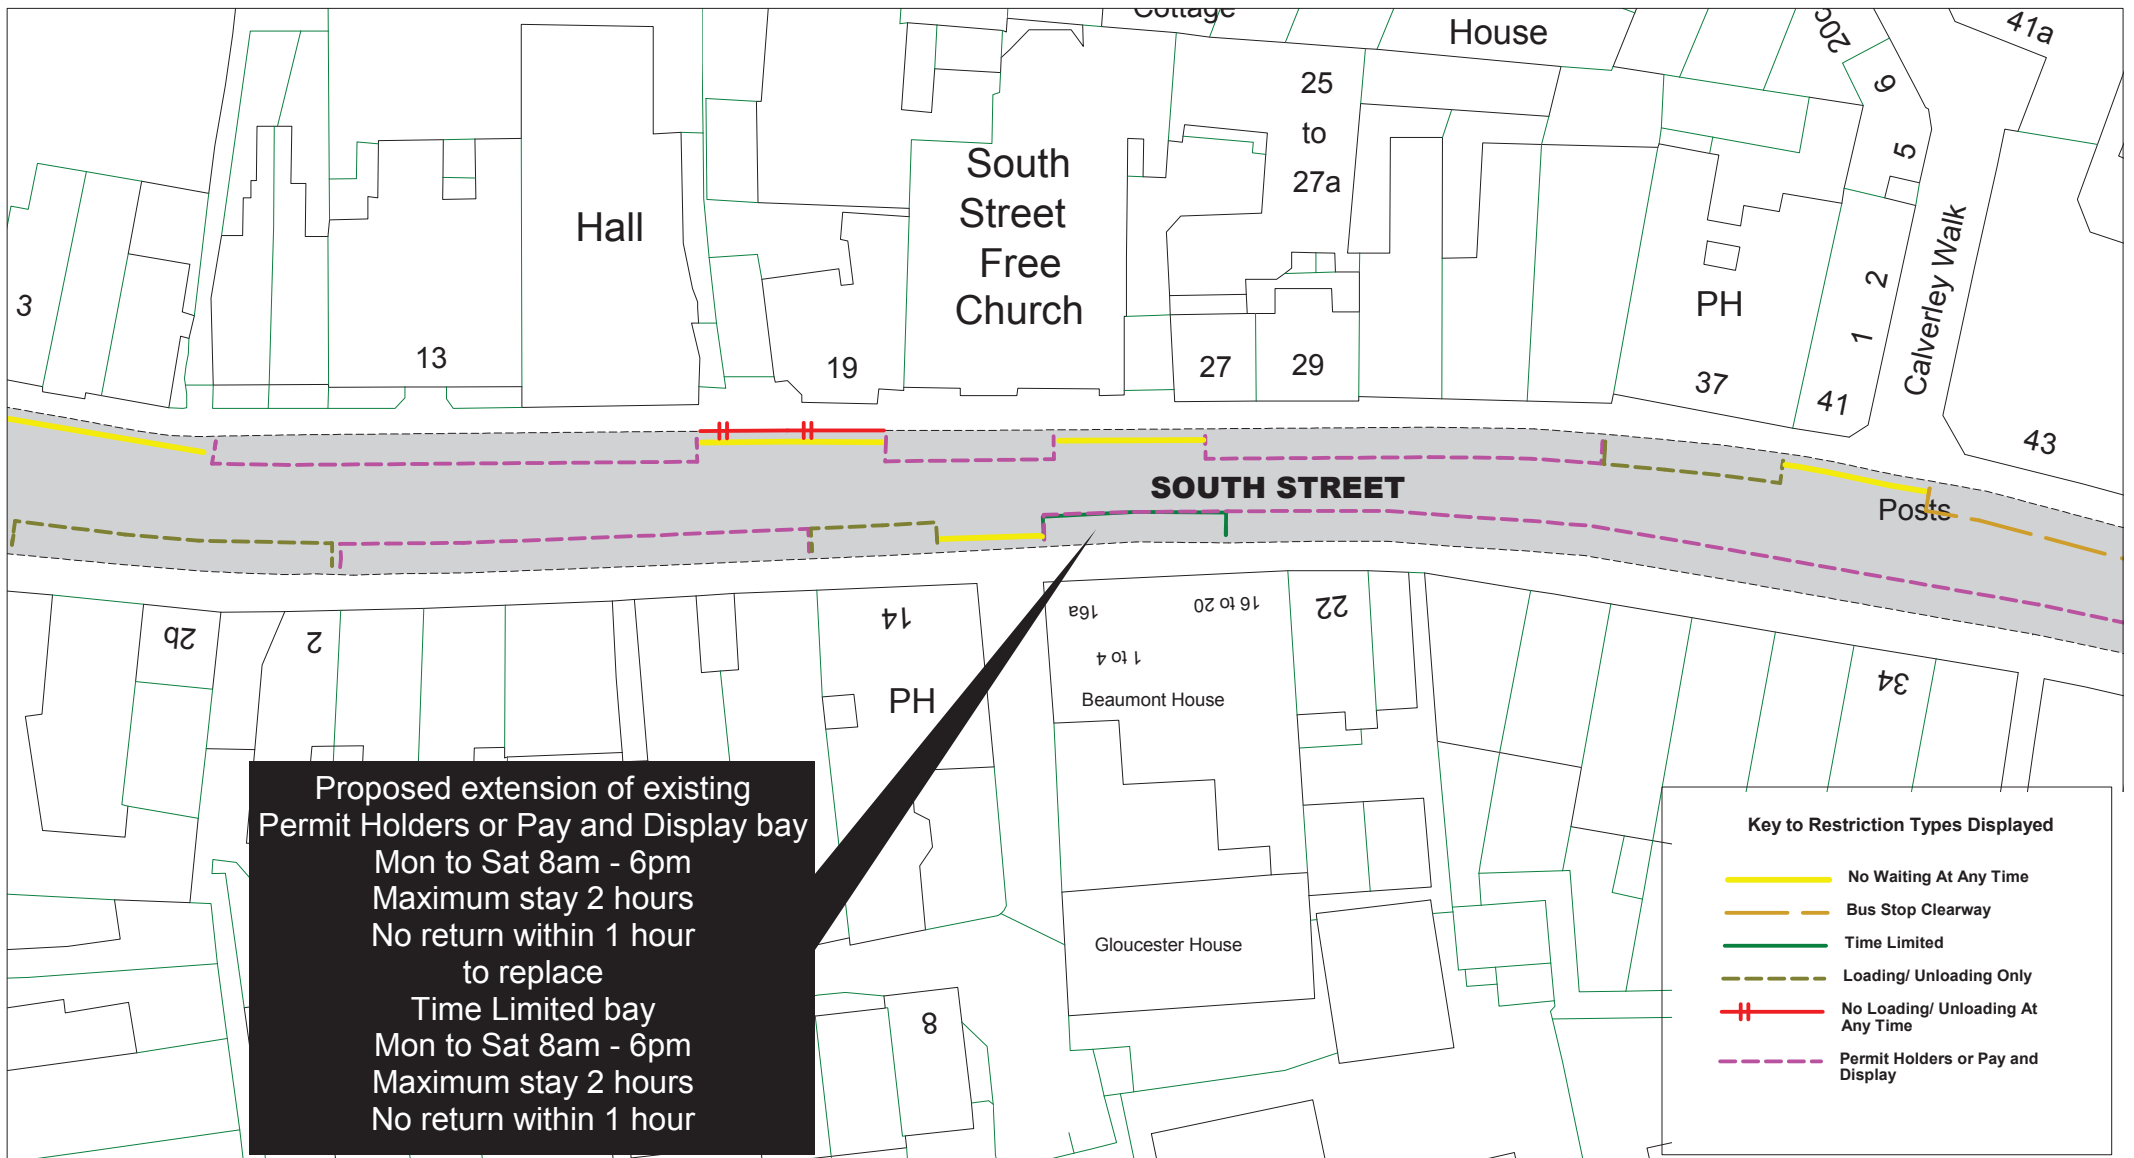

East Sussex
County Council

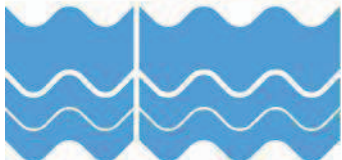

Site 30

South Street

Advertised Proposals

SCALE

1 : 500

DATE


07/09/2015

DRAWING No.



EB115 60


DRAWN BY

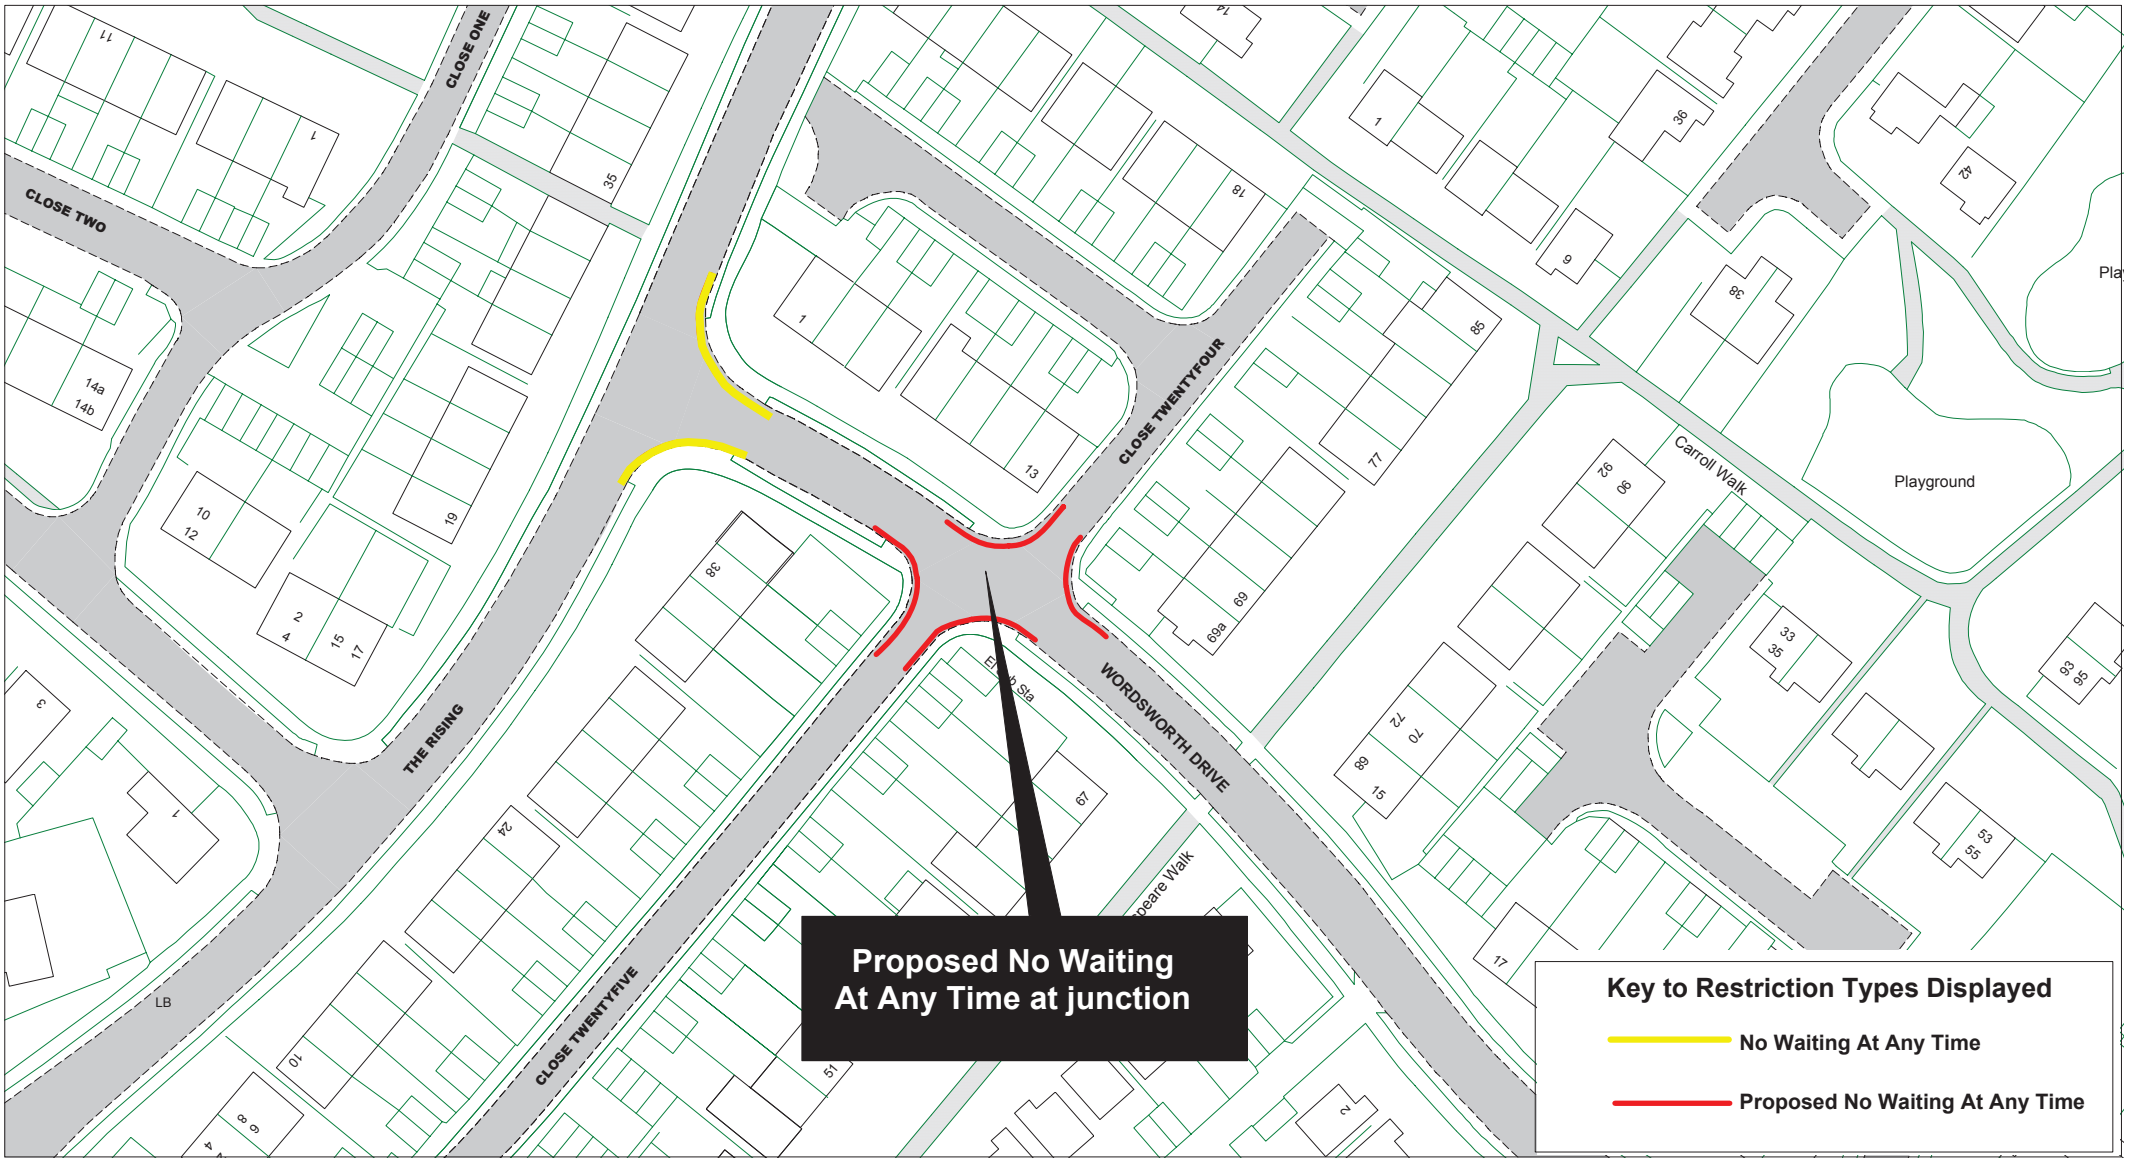
© Crown copyright. All rights reserved
 East Sussex County Council
 Licence No. 100019601 2015



**Proposed No Waiting
At Any Time at junction**

Key to Restriction Types Displayed	
	No Waiting At Any Time
	Proposed No Waiting At Any Time

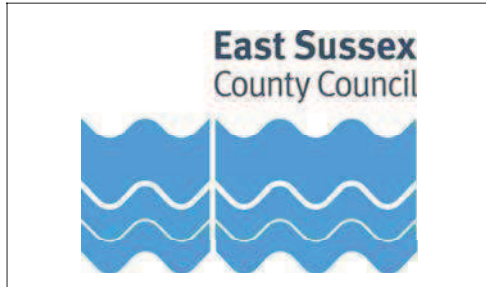


Site 31
 Close 24, Wordsworth Drive, Close 25
 Advertised proposal

SCALE	1 : 1000
DATE	10/03/2015
DRAWING No.	EB115 28
DRAWN BY	
<small>© Crown copyright. All rights reserved East Sussex County Council Licence No. 100019601 2015</small>	