


File name C:\P\WORK\DR\WSP-UK-PW-26\DWG\118904-WSP-LSI-IM-0027-DR-CH-000001.DWG, printed on 15 April 2025 10:55:15, by Beale, Stuart

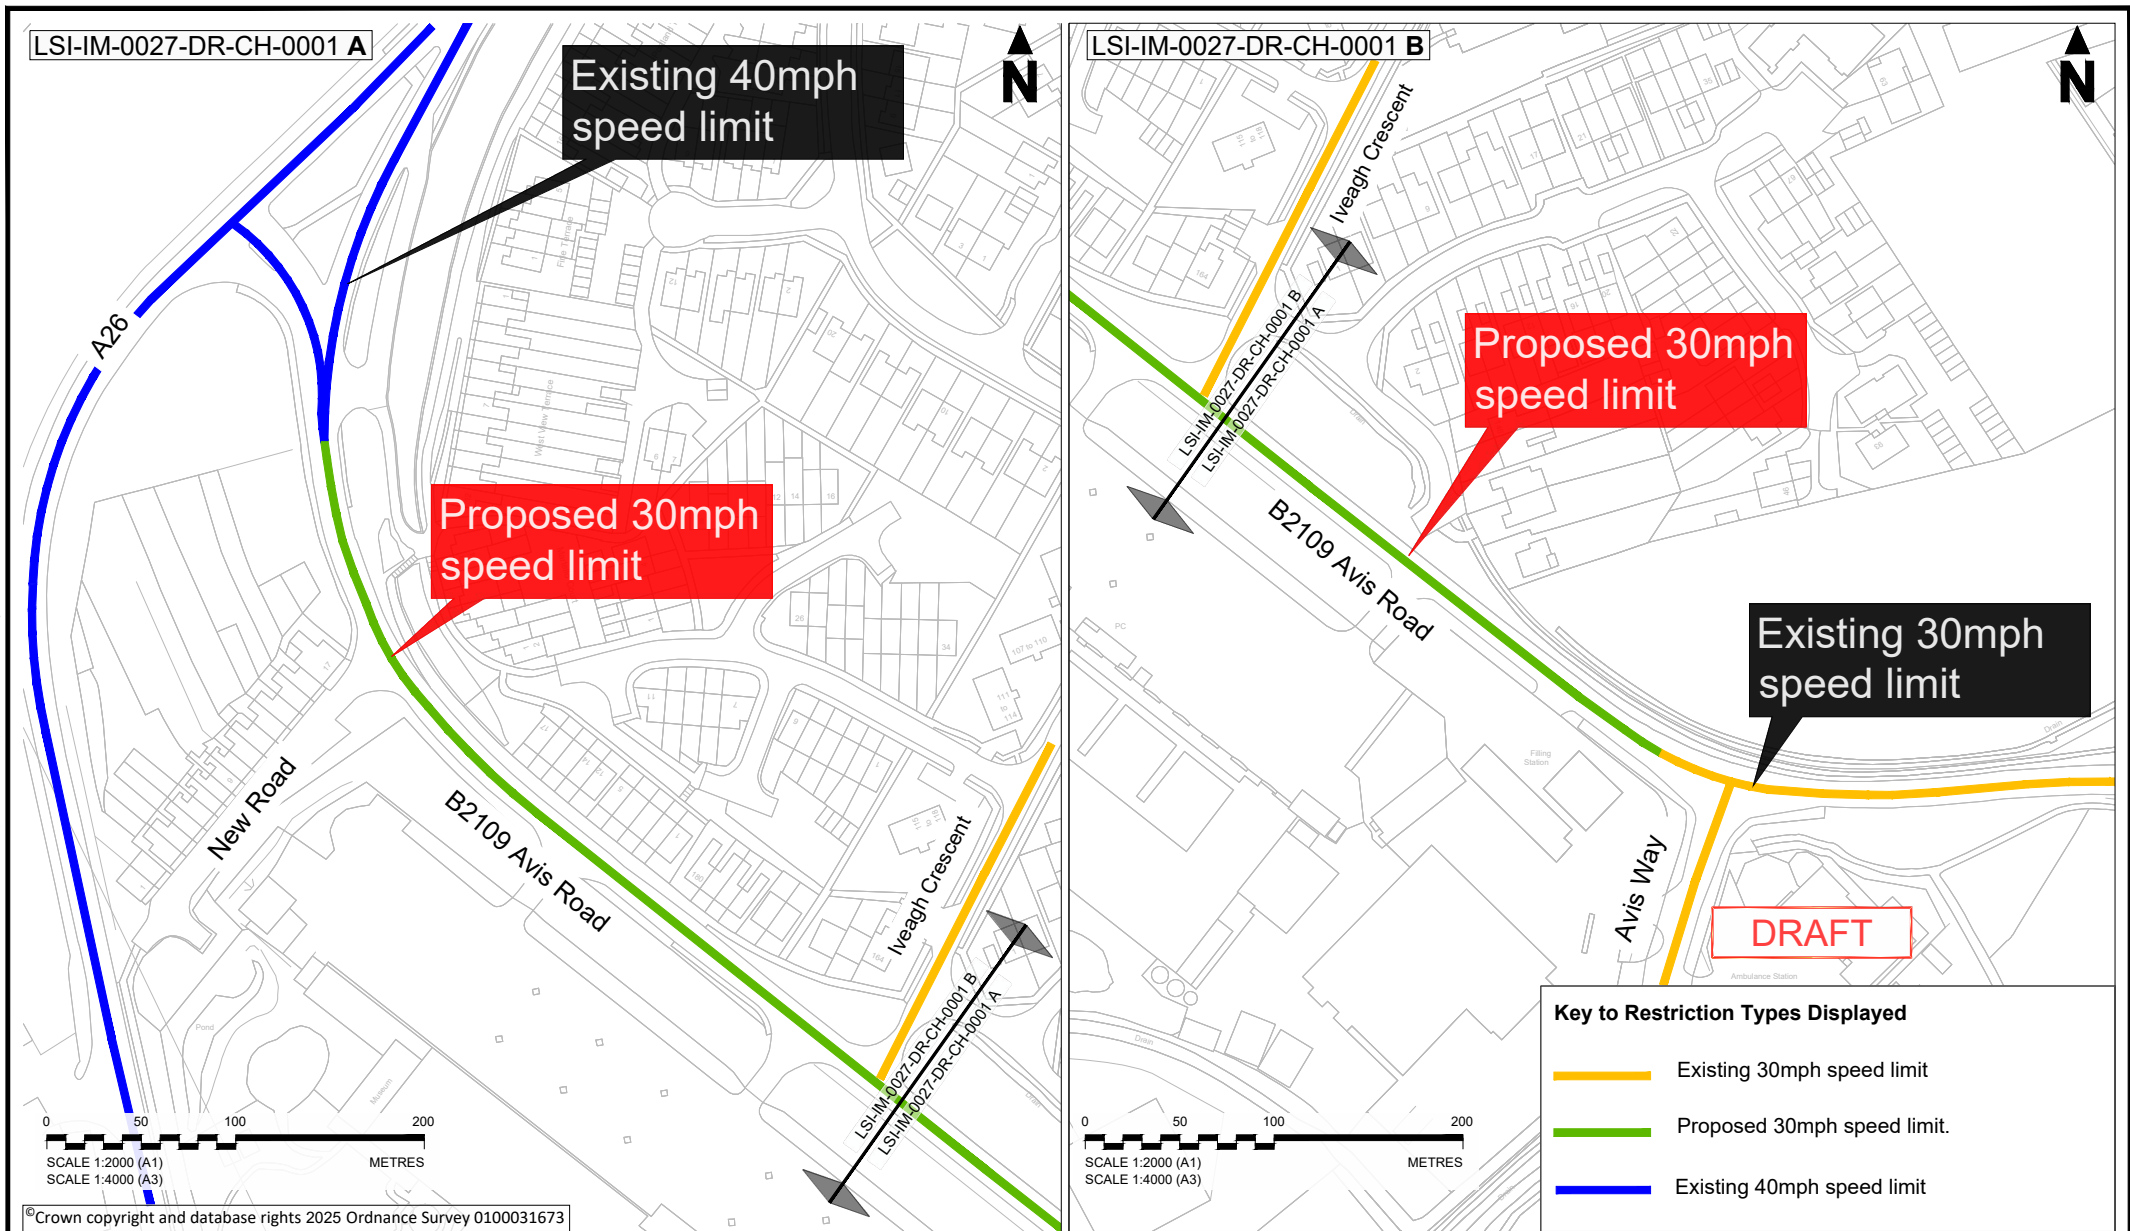

 	 EAST SUSSEX HIGHWAYS RINGMER DEPOT, THE BROYLE, RINGMER, EAST SUSSEX, BN9 5NP, UK Tel. 0345 60 80 193	TITLE: Avis Road, Newhaven Speed Limit - Traffic Regulation Order Consultation Plan		SCALE @ A4: 1:2000m	DATE: April 25
		DRAWN: AS		SHEET: 1 of 1	
		DRAWING No: 70118904-WSP-LSI-IM-0027-DR-CH-000001			

DO NOT SCALE

A4