


Proposed Hookstead Plans (Appendix D)

Issue date 24 May 2016



Existing Tree and Bush Screen to Avenue (indicative only)

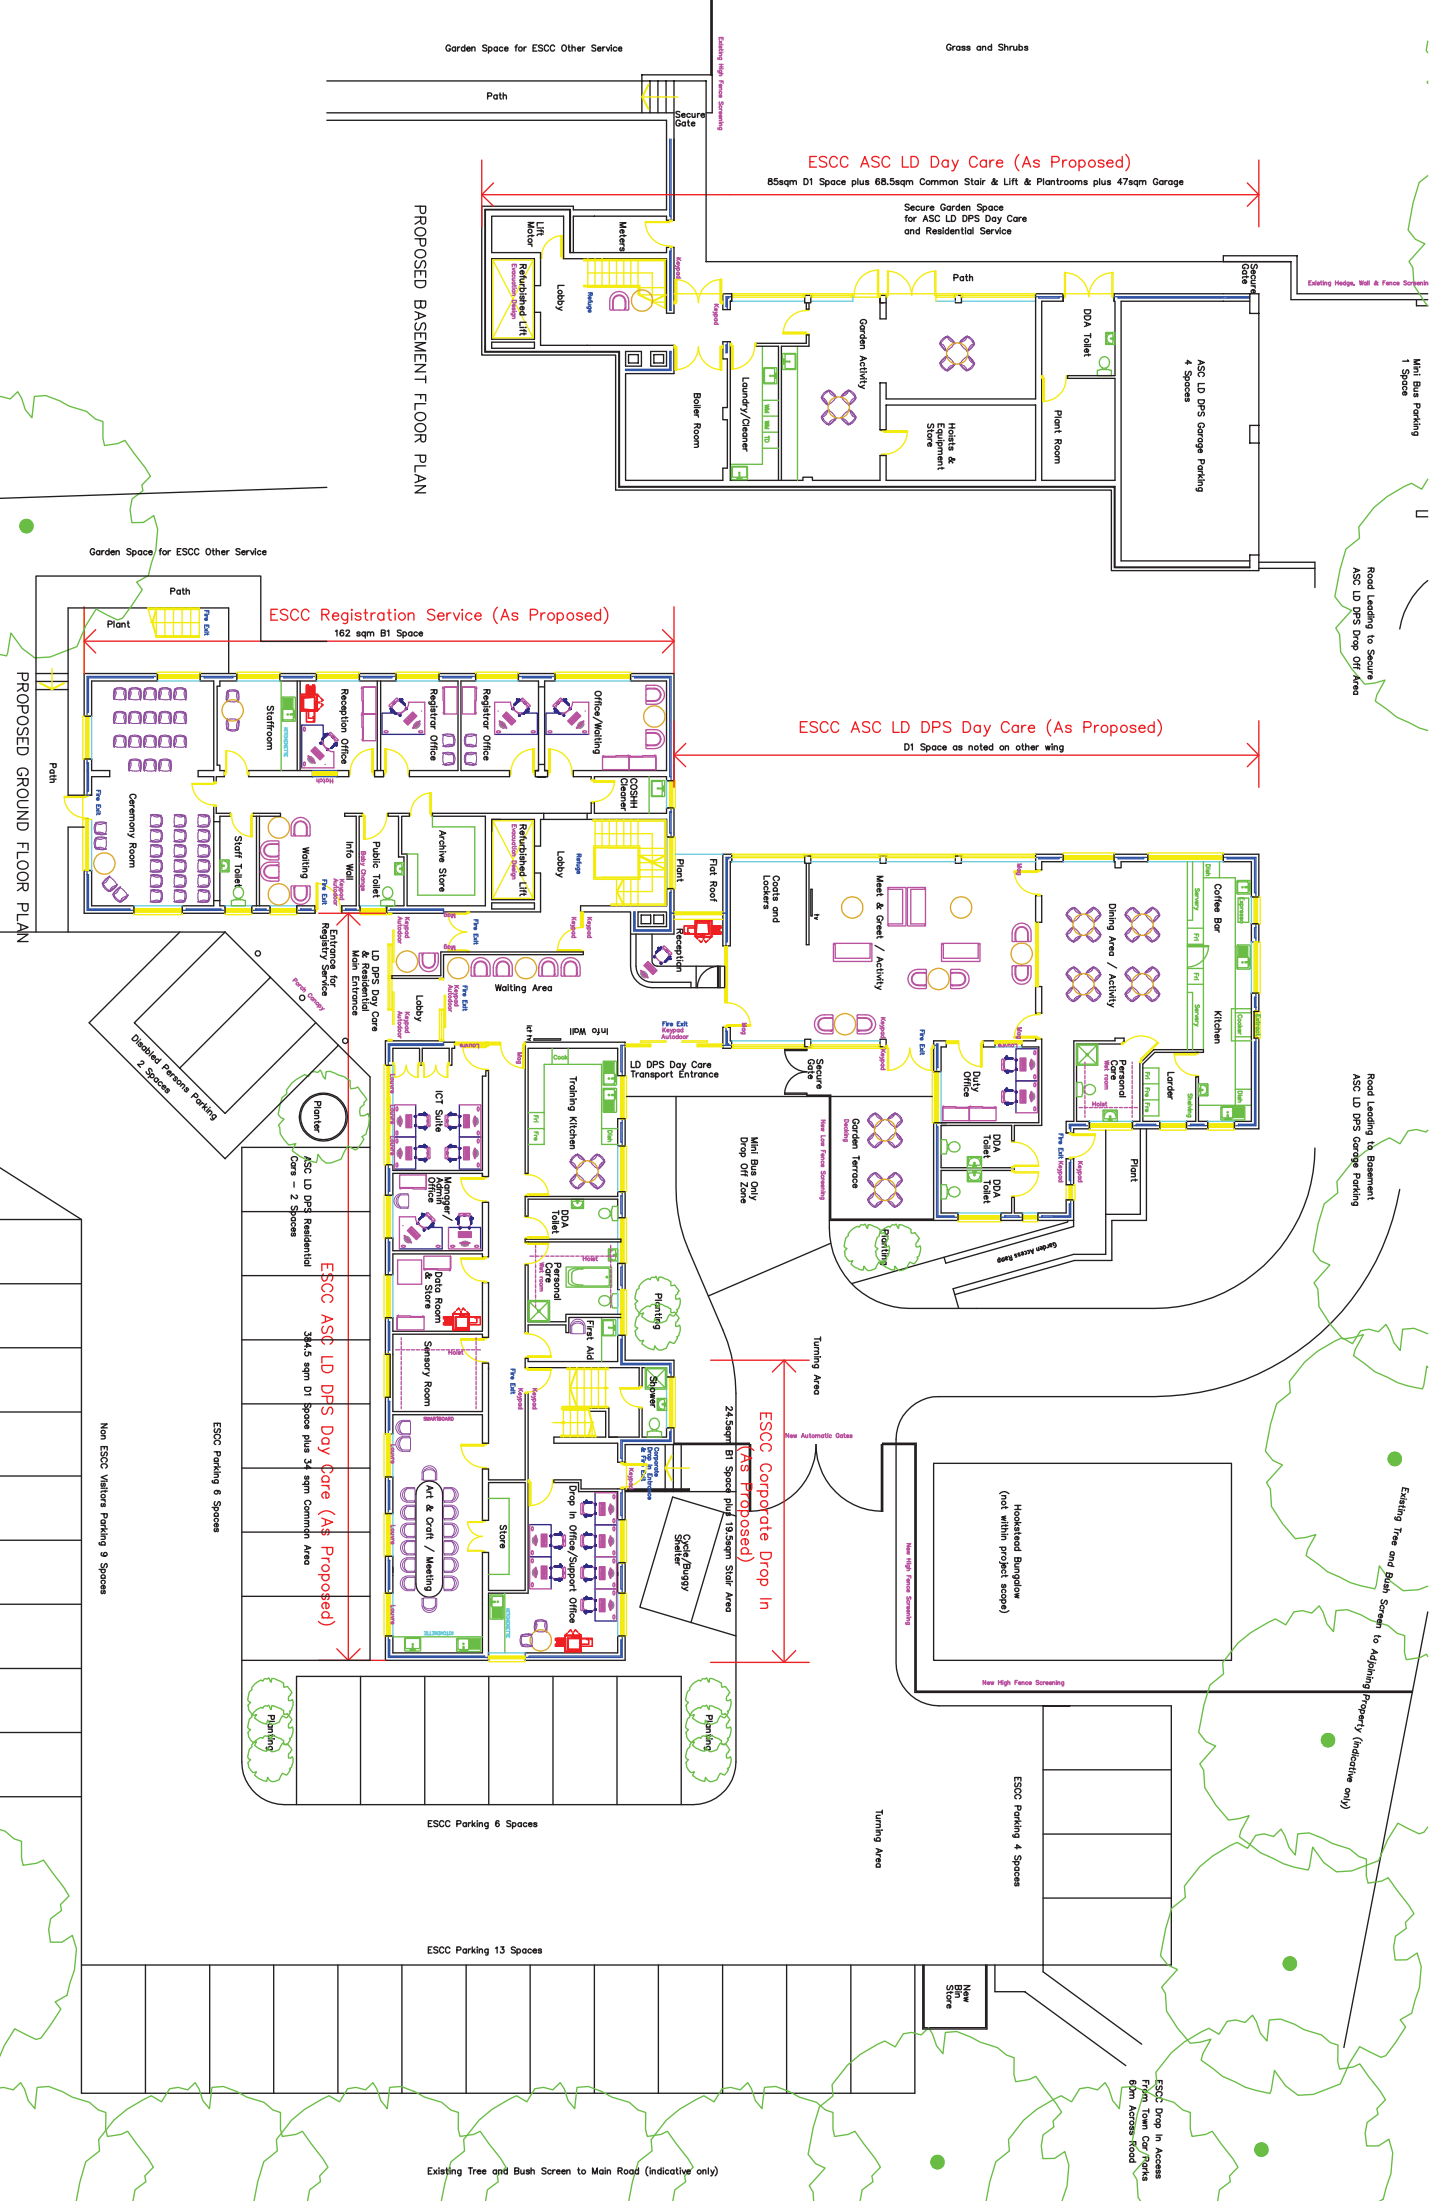


PROPOSED BASEMENT FLOOR PLAN

PROPOSED GROUND FLOOR PLAN

ESC Data In Area
Plant Room Car/Park
50m Access Road

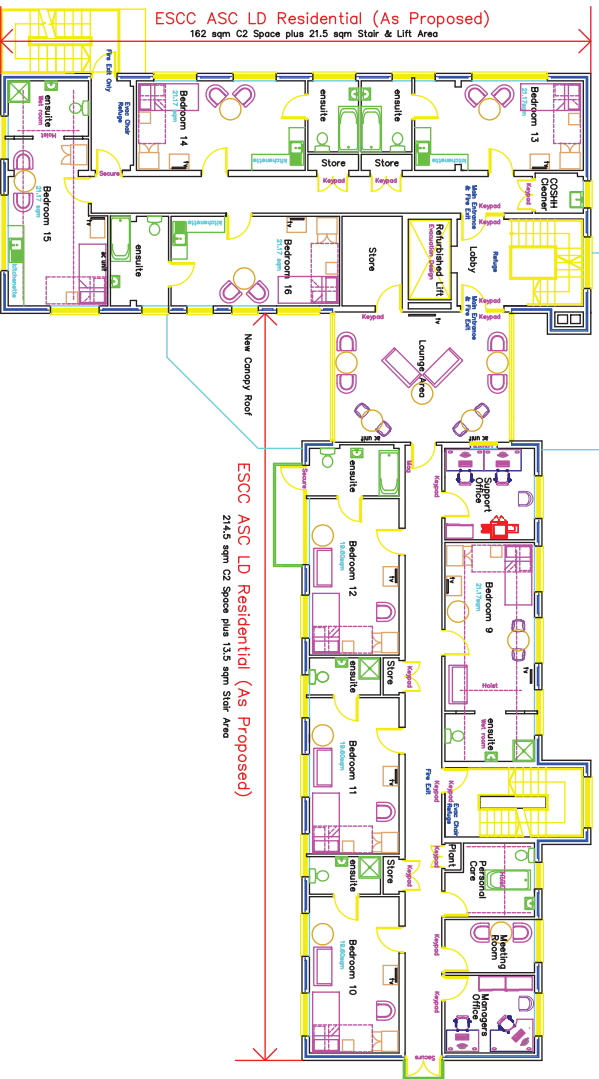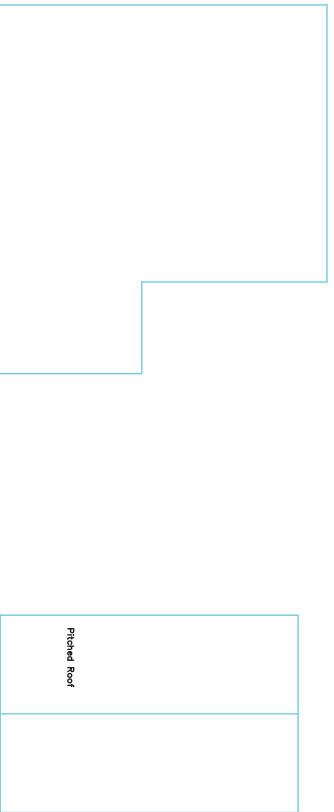

PROPOSED FIRST FLOOR PLAN

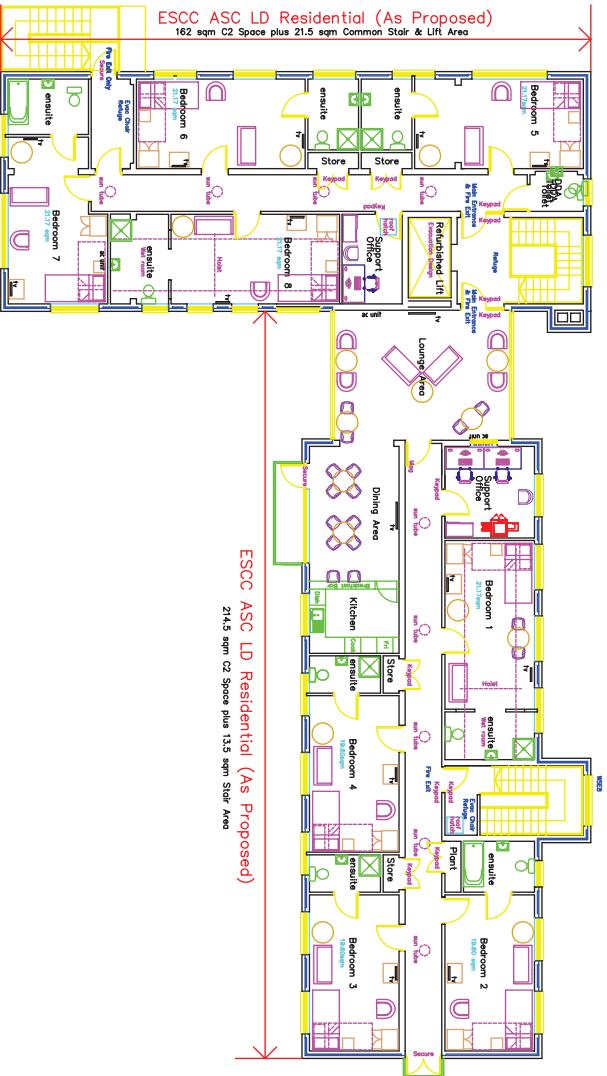

PROPOSED SECOND FLOOR PLAN

Proposed Hookstead Plans (Appendix D)

Issue date 24 May 2016