




# TRO: Sovereign Harbour Cycle Network

Traffic Regulation Order – No Waiting Restrictions, Seaside,  
Eastbourne

# Horsey Cycle Route (Phase 3)

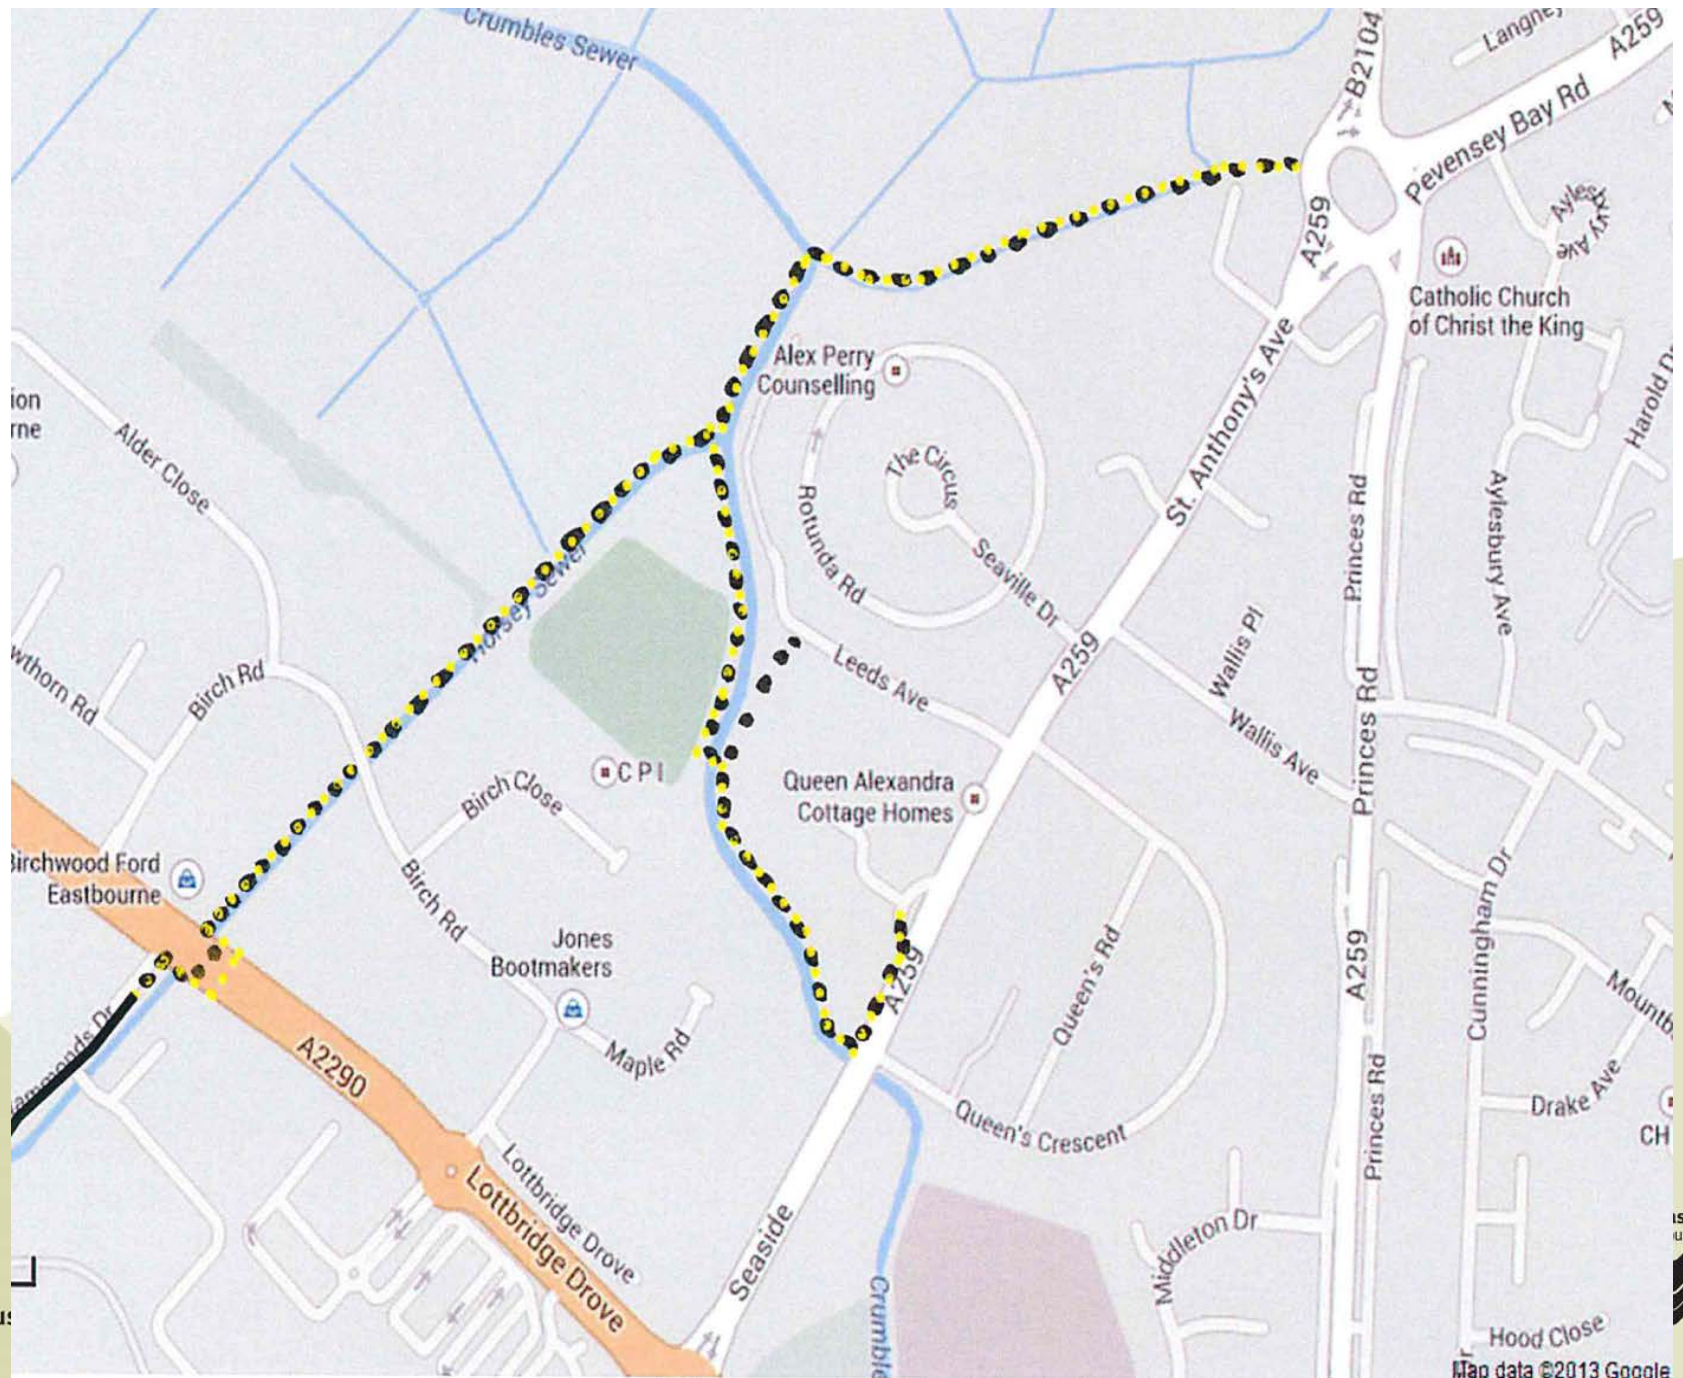


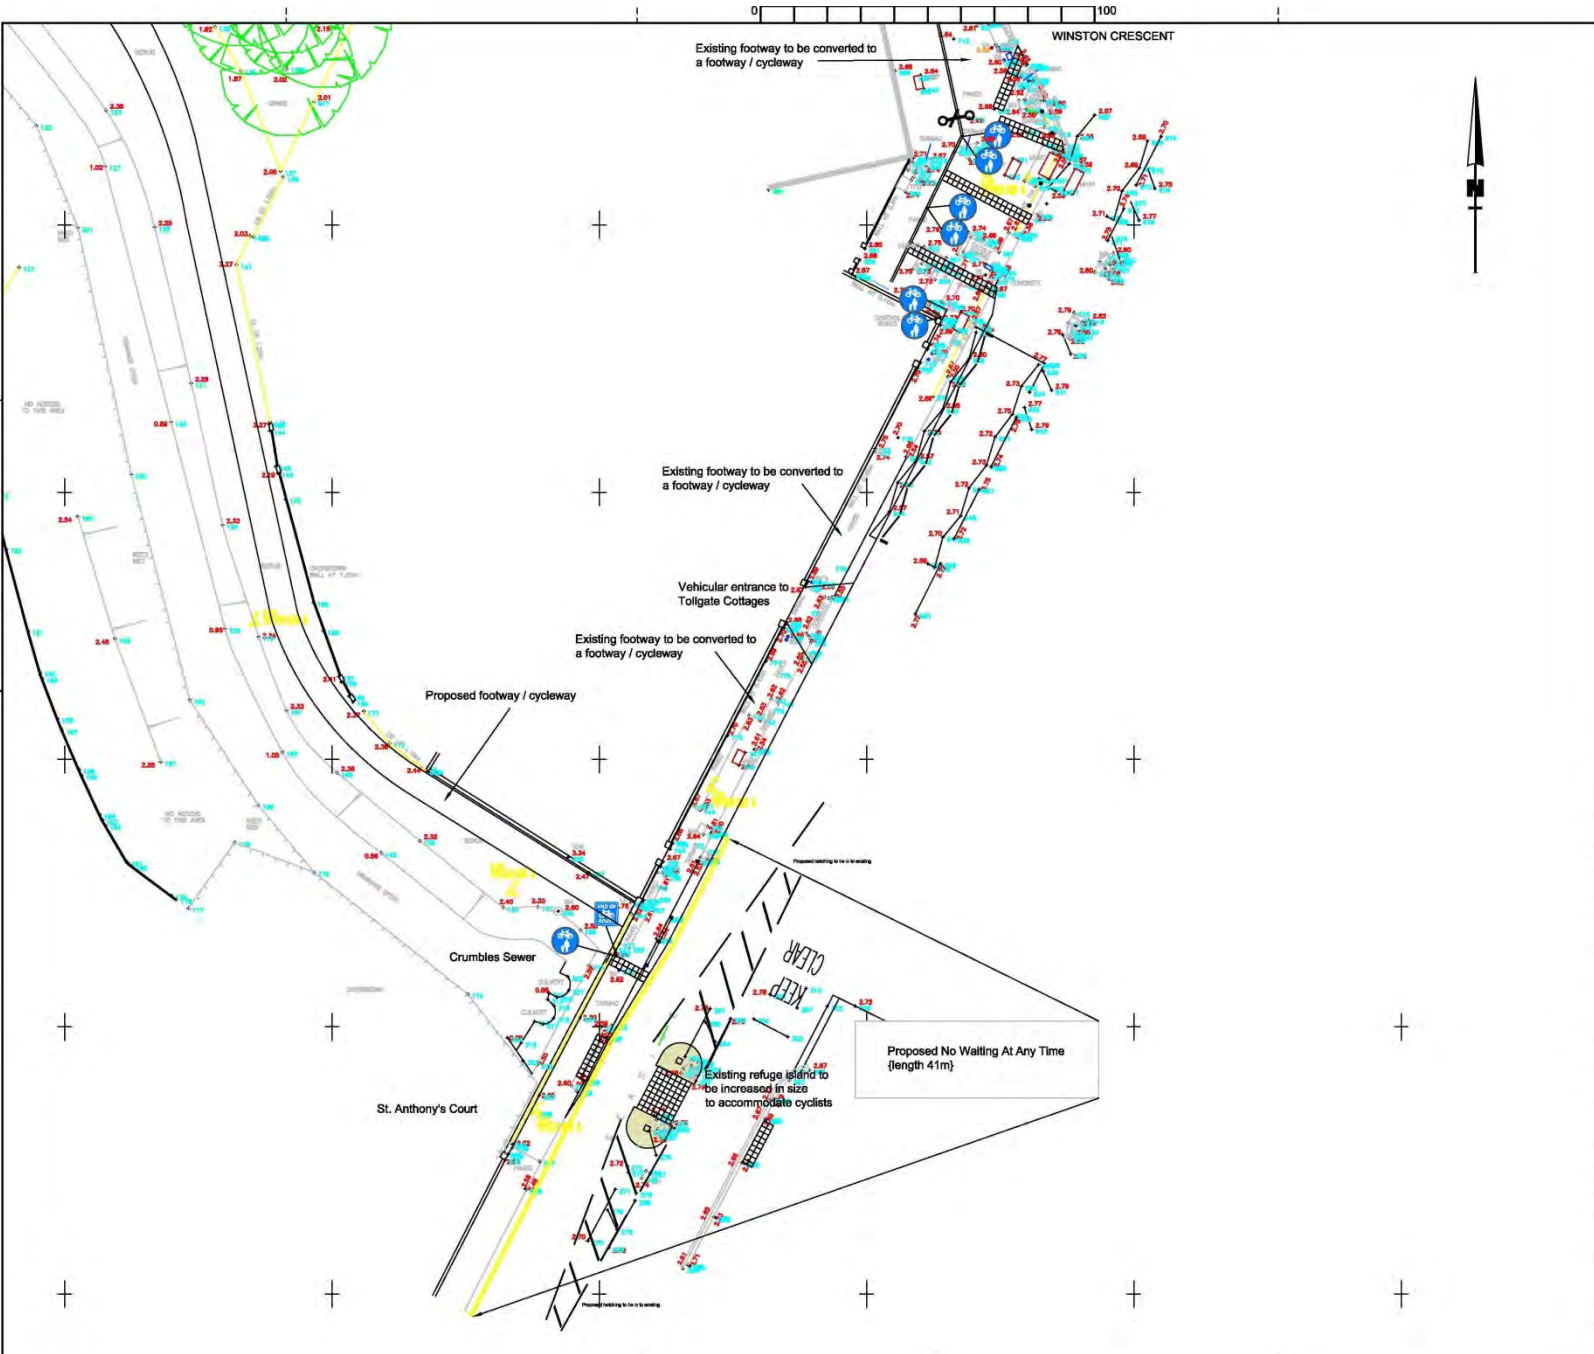

KEY -  
**PROPOSED TRAFFIC REGULATION ORDER**  
 Proposed No Waiting At Any Time.

Rev	Revision details	Chkd	Appd	Date
Desd:	N. Bodle		✓	For comment
Chkd:	N. Bodle			For tender
Appd:	MV			For construction
Date:	Jan. 16			As constructed

File ref: z:\transwaste\_tekashw & swh-des\project\tr11048 sov harb cycleway ph 3\tr\permanent\tr11048\_ph10\Amended etc 1.dwg

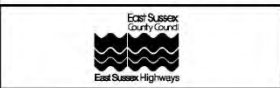

Client  
 EAST SUSSEX COUNTY COUNCIL  
 COMMUNITIES, ECONOMY AND TRANSPORT

Project Name  
 SOVEREIGN HARBOUR CYCLE NETWORK, EASTBOURNE. PH. 3

Drawing Title  
 TRAFFIC REGULATION ORDER.  
 SHEET 2 OF 2: A259 SEASIDE.  
 Consultation drawing

Original Drawing Size : A2  
 Scale : 1:200      Dimensions : -

Drawing No  
 W11048/PH3/TRO/02







# TRO: Sovereign Harbour Cycle Network

Traffic Regulation Order – No Waiting Restrictions, Seaside,  
Eastbourne