



**BUXTED: Overview
of sites**

**East Sussex
County Council**




This map is reproduced from Ordnance Survey material with the permission of Ordnance Survey on behalf of the Controller of Her Majesty's Stationary Office © Crown copyright. Unauthorised reproduction infringes Crown copyright and may lead to prosecution or civil proceedings.
East Sussex County Council
Licence No: 100019601, 2016

SCALE:	1 : 5000
DATE:	08/09/2016
DRAWING NO.:	
DRAWN BY:	KAB
ORIGINAL SIZE:	

KEY

- = Existing 'No Waiting Mon-Fri 8am-10am' Restrictions
- = Existing 'No Waiting At Any Time Restrictions'
- = Proposed 'No Waiting At Any Time Restrictions'

Dwg Ref: Plan 0

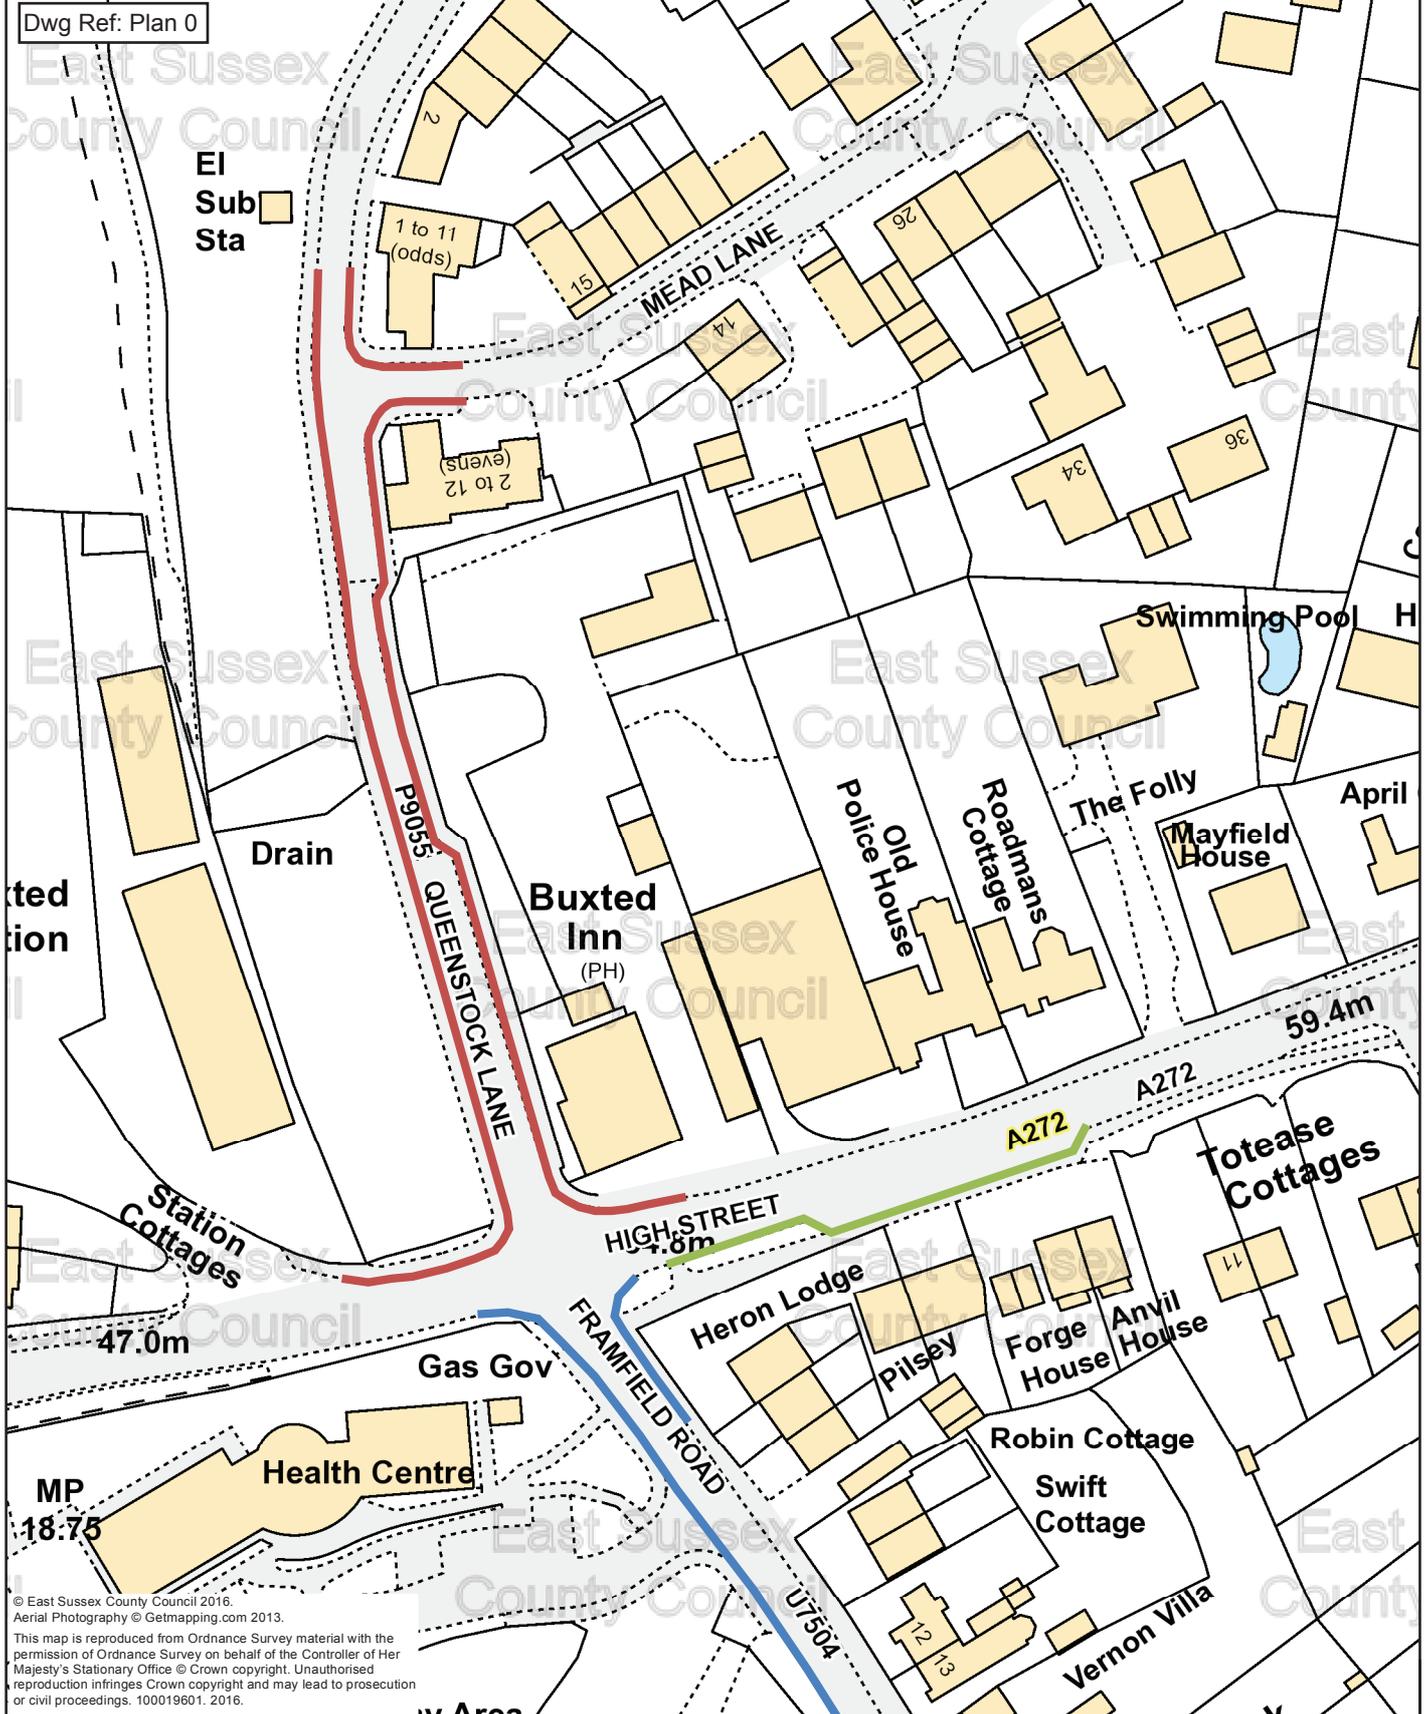

© East Sussex County Council 2016.
 Aerial Photography © Getmapping.com 2013.
 This map is reproduced from Ordnance Survey material with the permission of Ordnance Survey on behalf of the Controller of Her Majesty's Stationary Office © Crown copyright. Unauthorised reproduction infringes Crown copyright and may lead to prosecution or civil proceedings. 100019601. 2016.


Buxted: Queenstock Lane

Scale: 1:1,000

Author: DW - Proposed Waiting Restrictions

Date: 07/11/2016



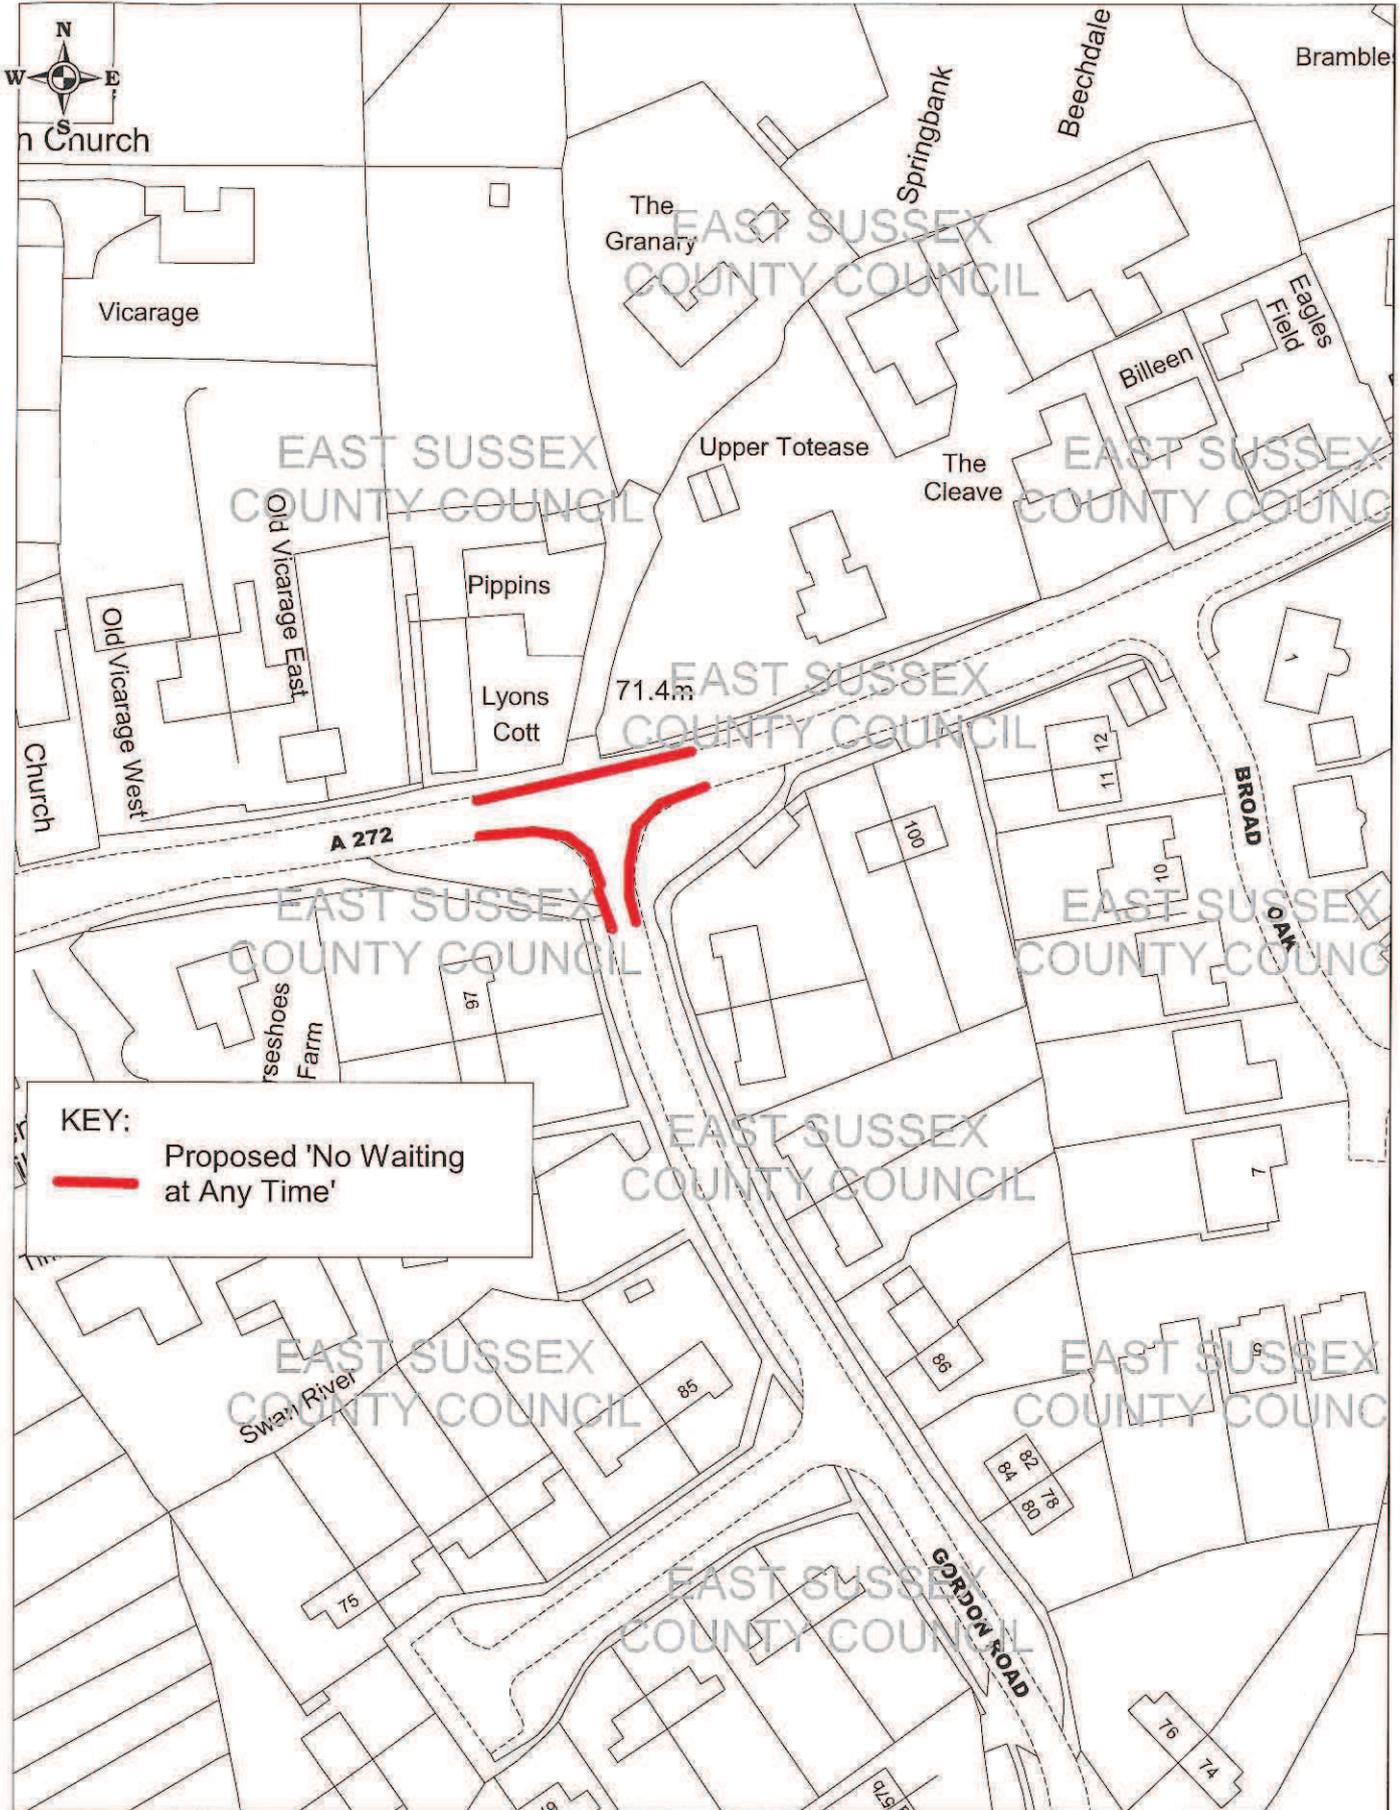


KEY:
 Proposed 'No Waiting at Any Time'



BUXTED: Gordon Road, 'No Waiting at Any Time'

©Crown copyright. All rights reserved.
 East Sussex County Council.
 Licence No. 100019601. 2016

SCALE	1 : 1000
DATE	07/09/2016
DRAWING NO.	1
DRAWN BY	KAB
ORIGINAL SIZE	

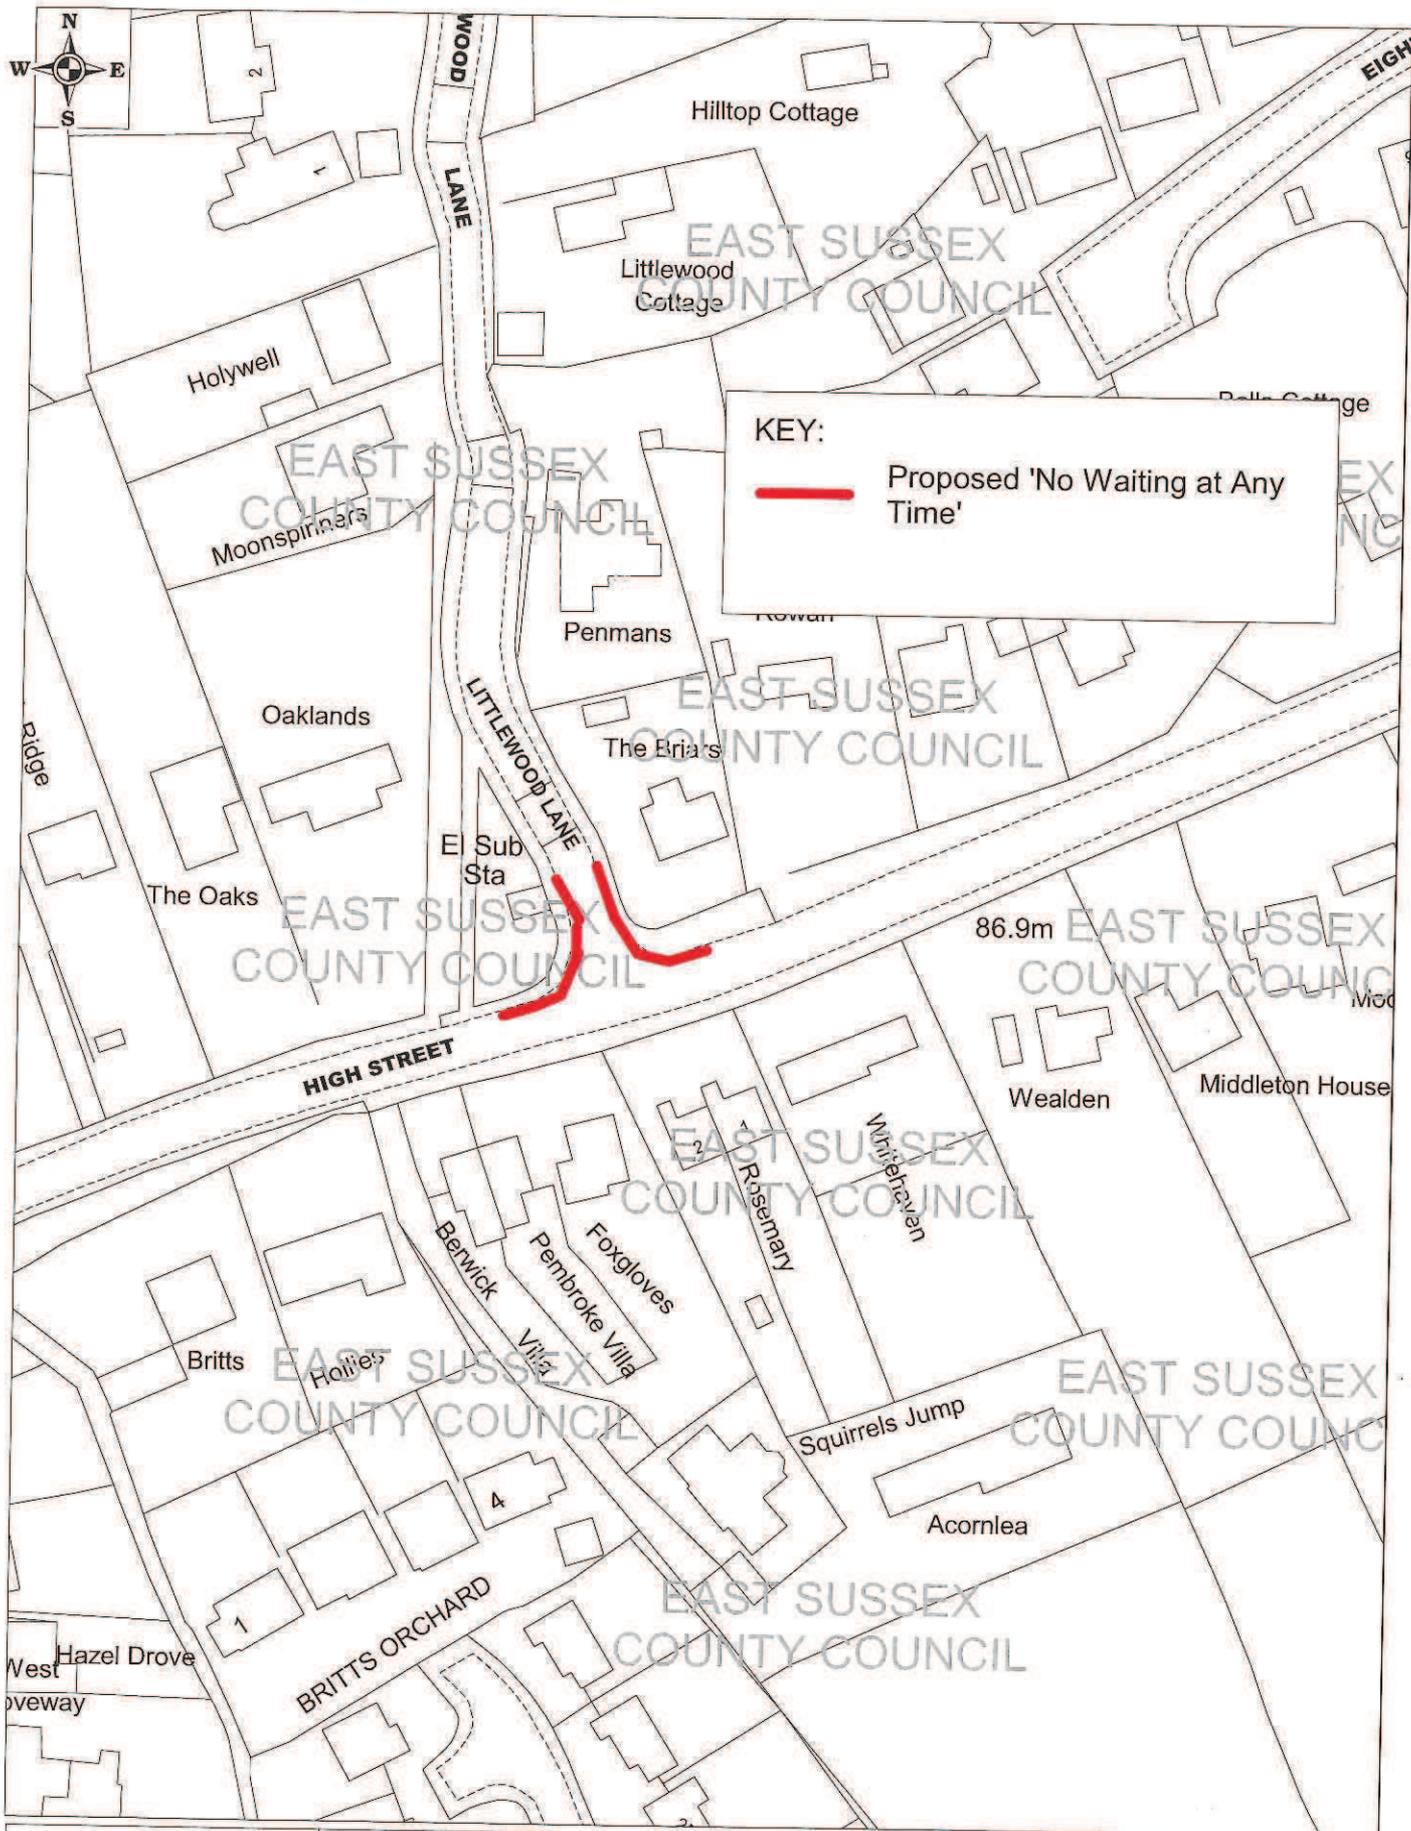

KEY:


 Proposed 'No Waiting at Any Time'



BUXTED: Littlewood Lane, 'No Waiting at Any Time'

©Crown copyright. All rights reserved.
 East Sussex County Council.
 Licence No. 100019601. 2016

SCALE	1 : 1000
DATE	07/09/2016
DRAWING NO.	2
DRAWN BY	KAB
ORIGINAL SIZE	


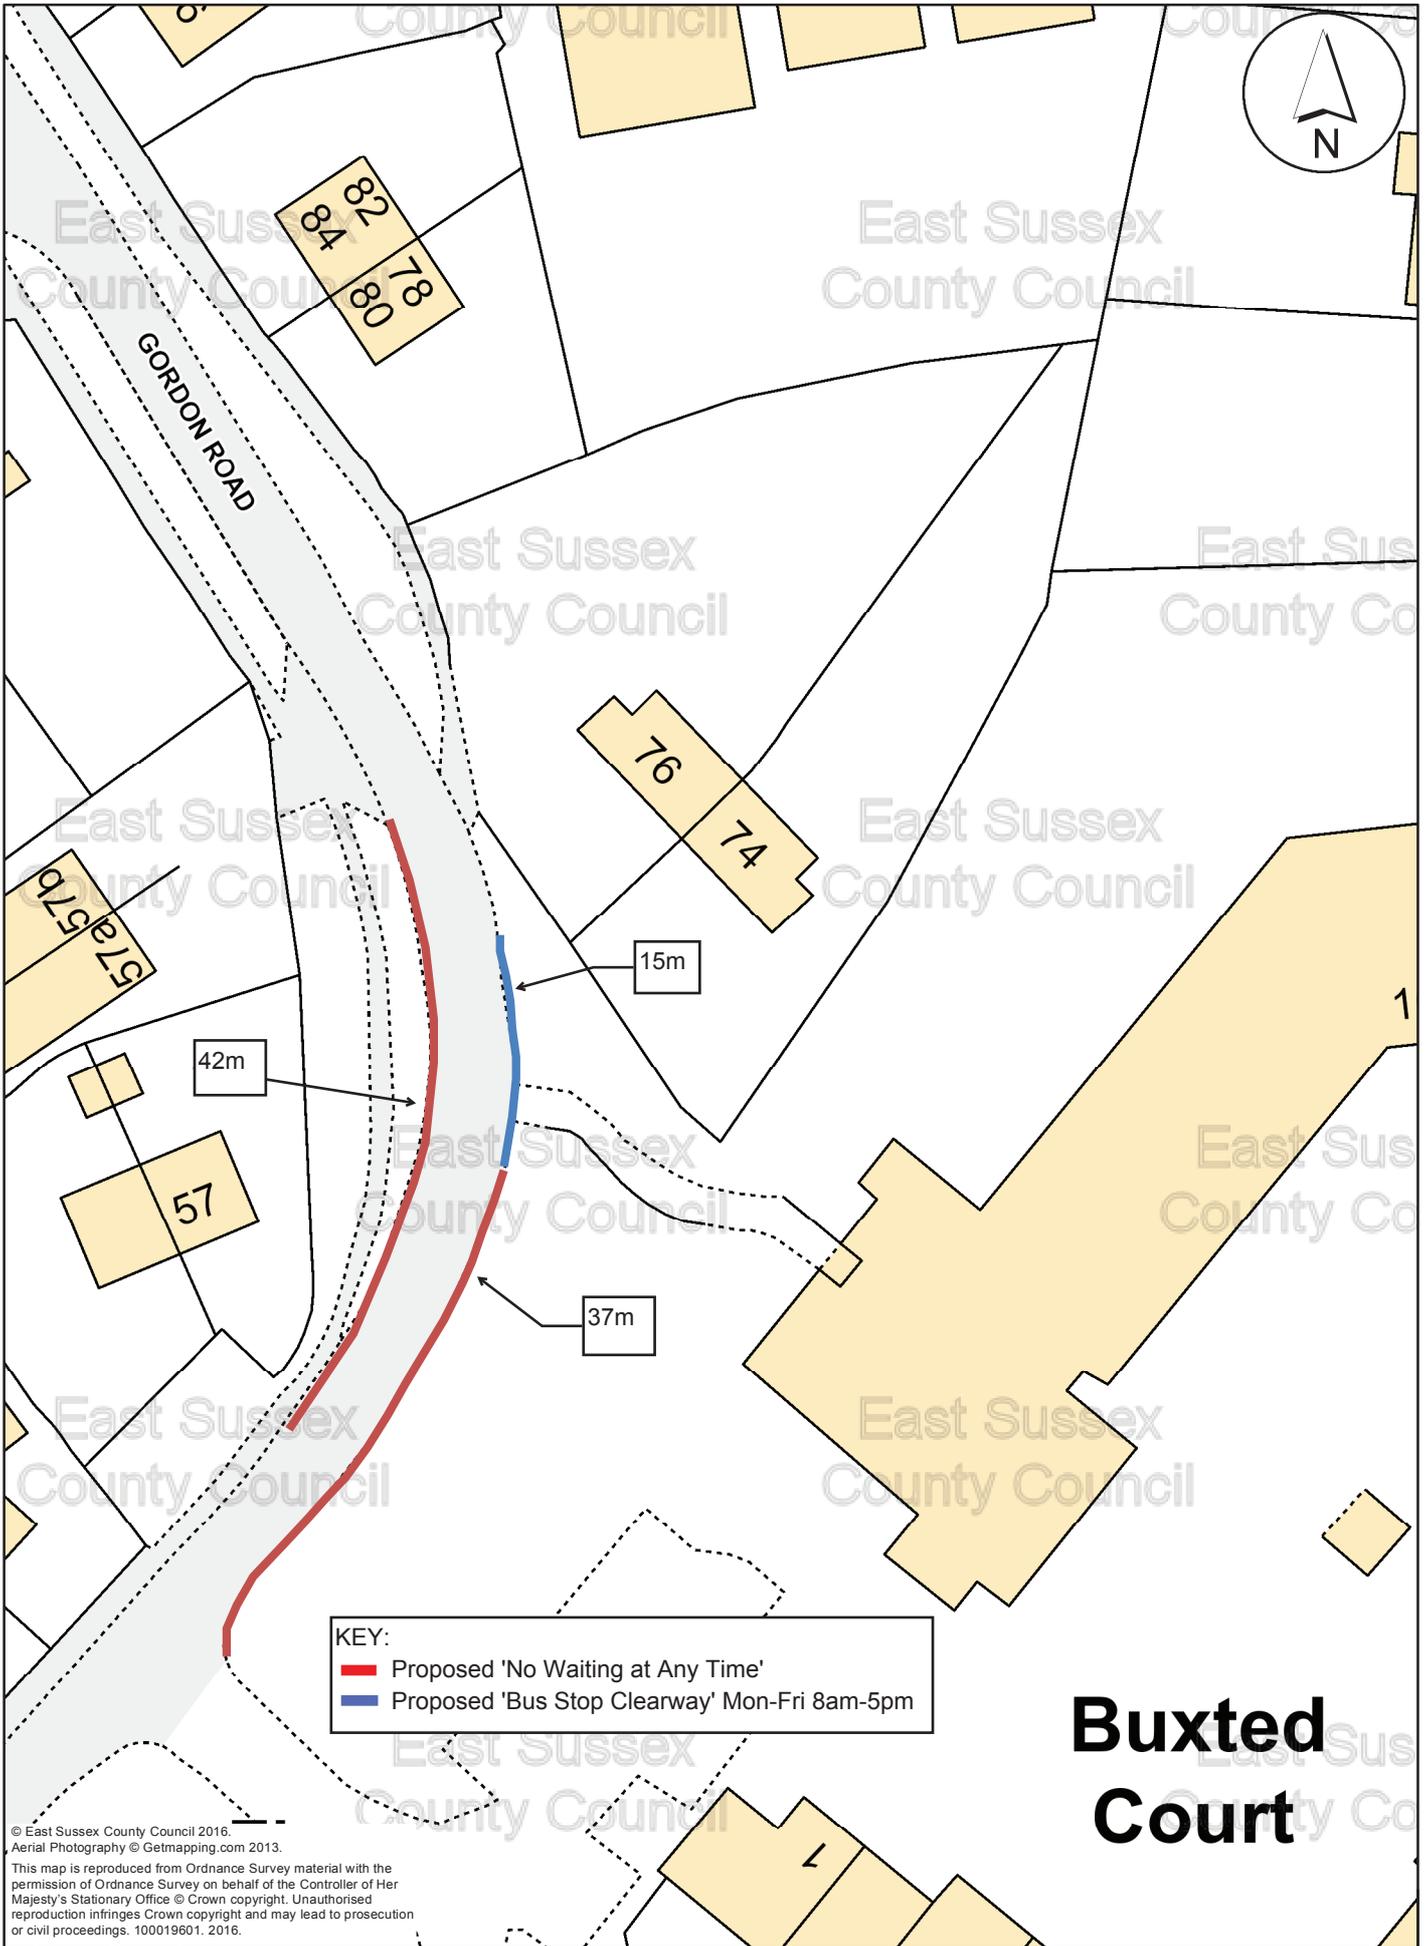


KEY:
— Proposed 'No Waiting at Any Time'
— Proposed 'Bus Stop Clearway' Mon-Fri 8am-5pm

Buxted Court

© East Sussex County Council 2016.
 Aerial Photography © Getmapping.com 2013.
 This map is reproduced from Ordnance Survey material with the permission of Ordnance Survey on behalf of the Controller of Her Majesty's Stationary Office © Crown copyright. Unauthorised reproduction infringes Crown copyright and may lead to prosecution or civil proceedings. 100019601. 2016.

Gordon Rd, Nr Buxted Court - Plan Ref: 3	Scale: 1:500	
: Proposed No Waiting At Any Time	Date: 13/10/2016	

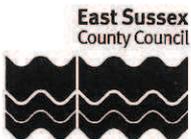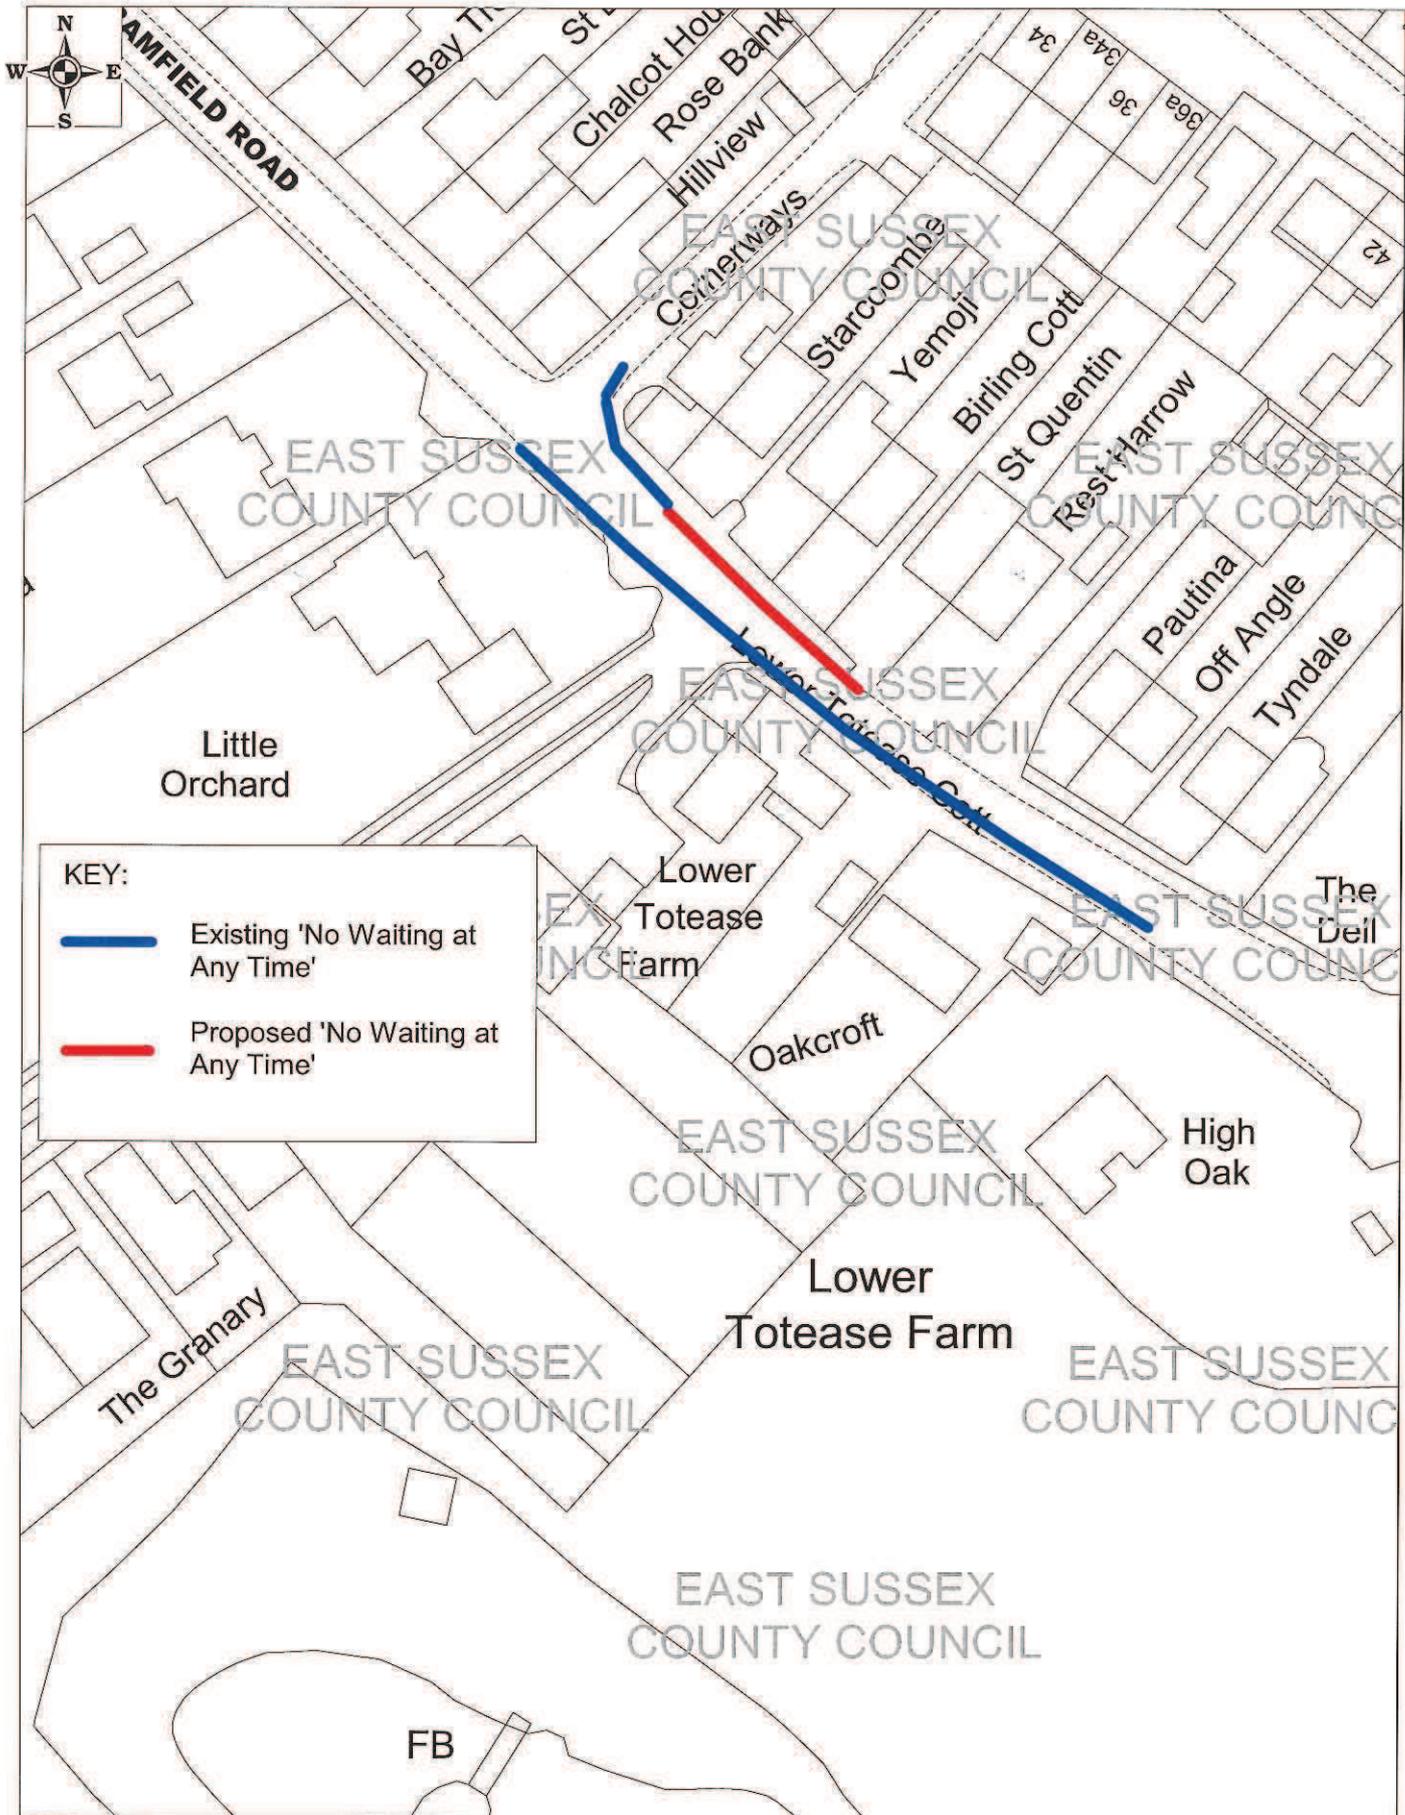

BUXTED: Framfield Road, 'No Waiting at Any Time'

©Crown copyright. All rights reserved.
 East Sussex County Council.
 Licence No. 100019601. 2016

SCALE	1 : 750
DATE	07/09/2016
DRAWING NO.	4
DRAWN BY	KAB
ORIGINAL SIZE	

