


TRO: A259 Bexhill



Traffic Regulation Order – A259 Bexhill Road Bus Priority Scheme
(Phase 1), St. Leonards, Hastings.

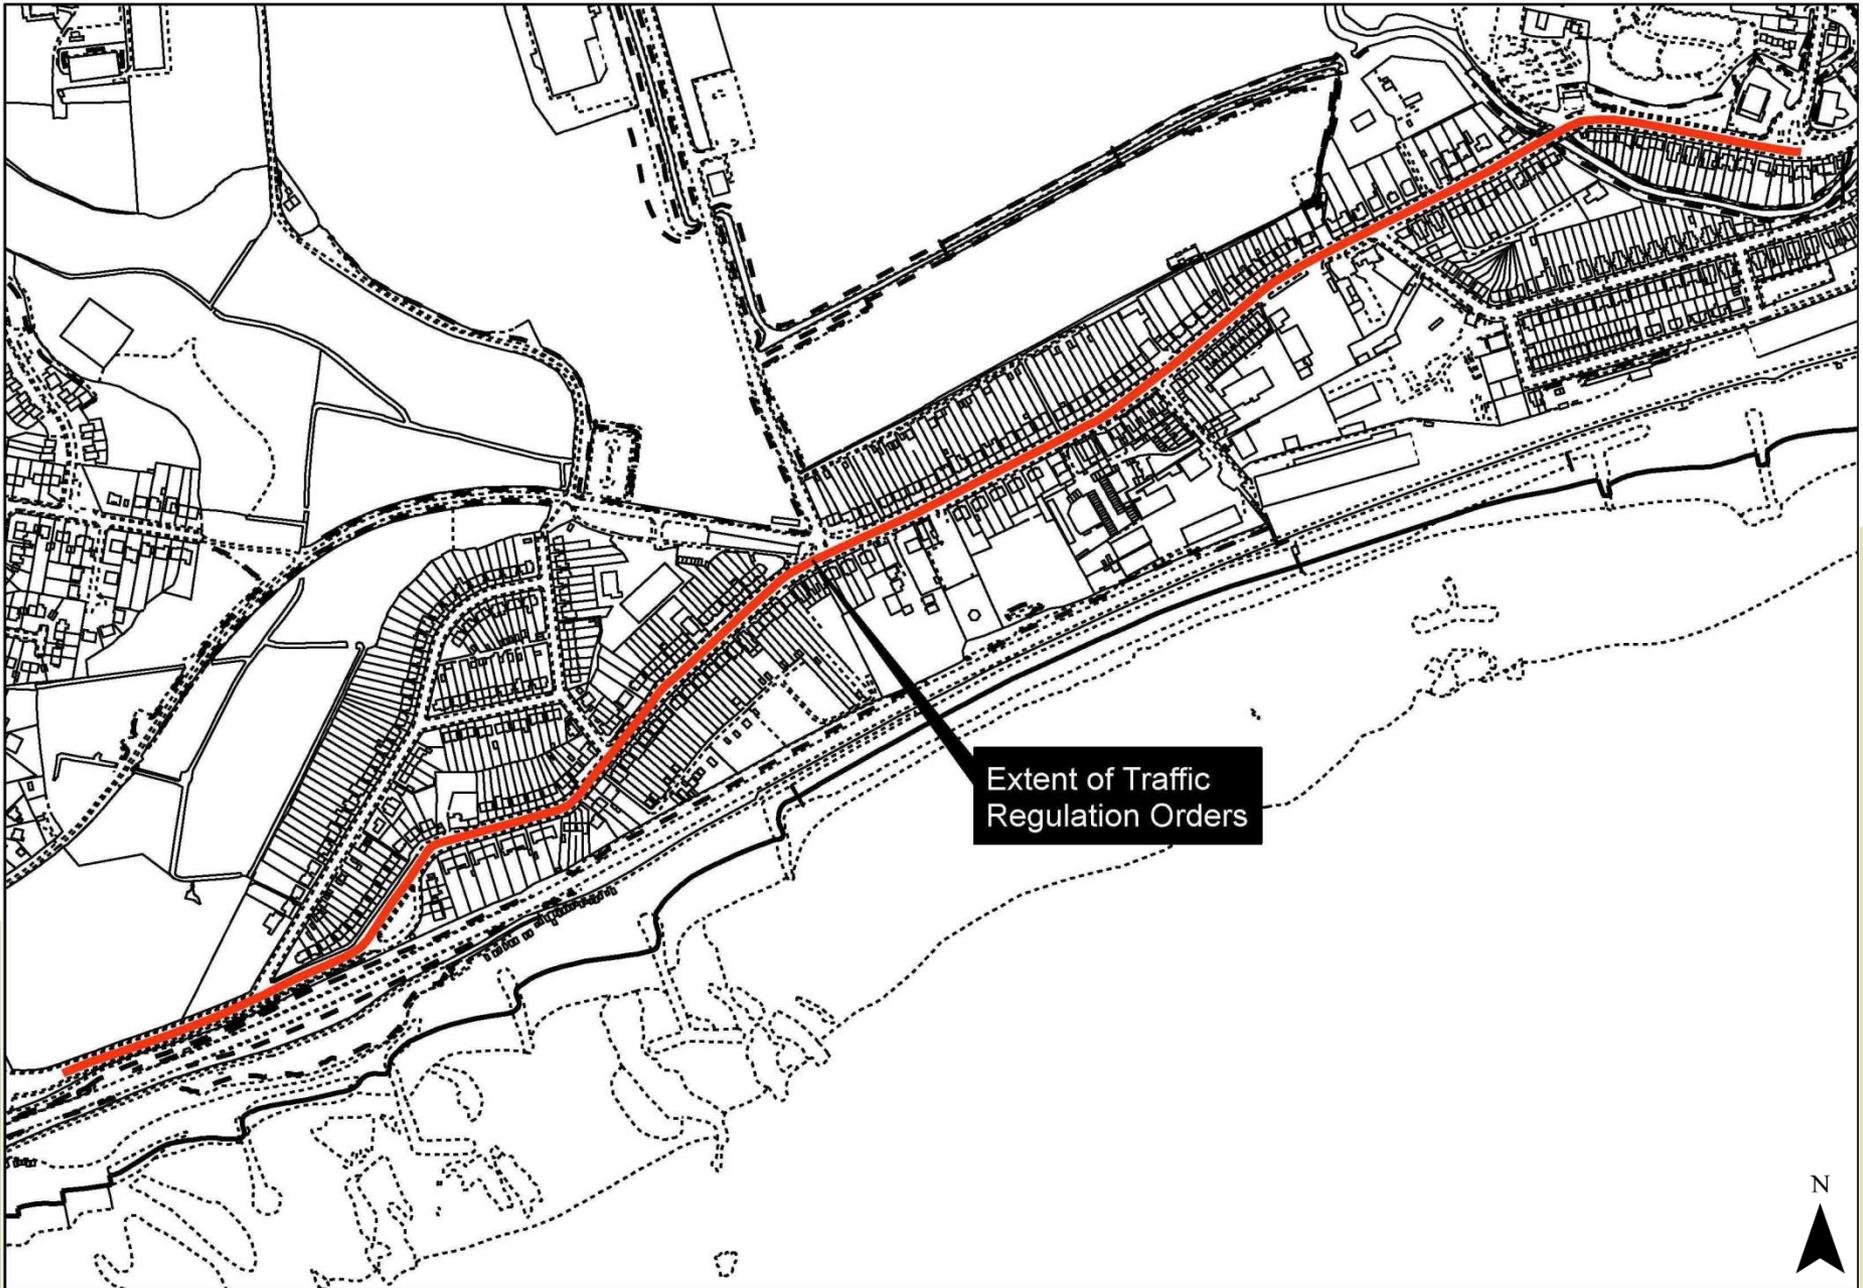

Extent of Traffic Regulation Orders

0 125 250 500 Metres



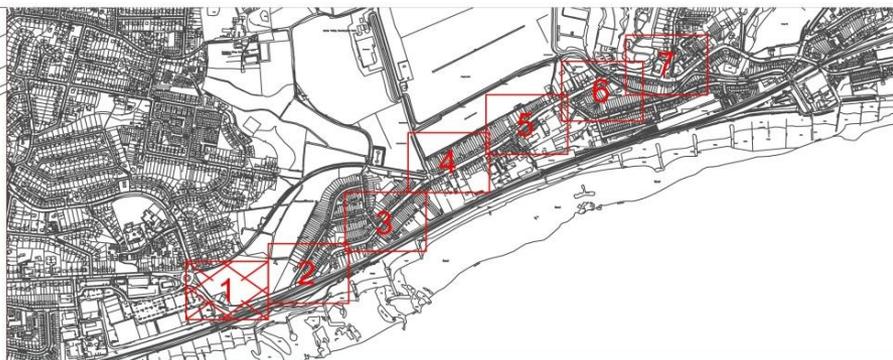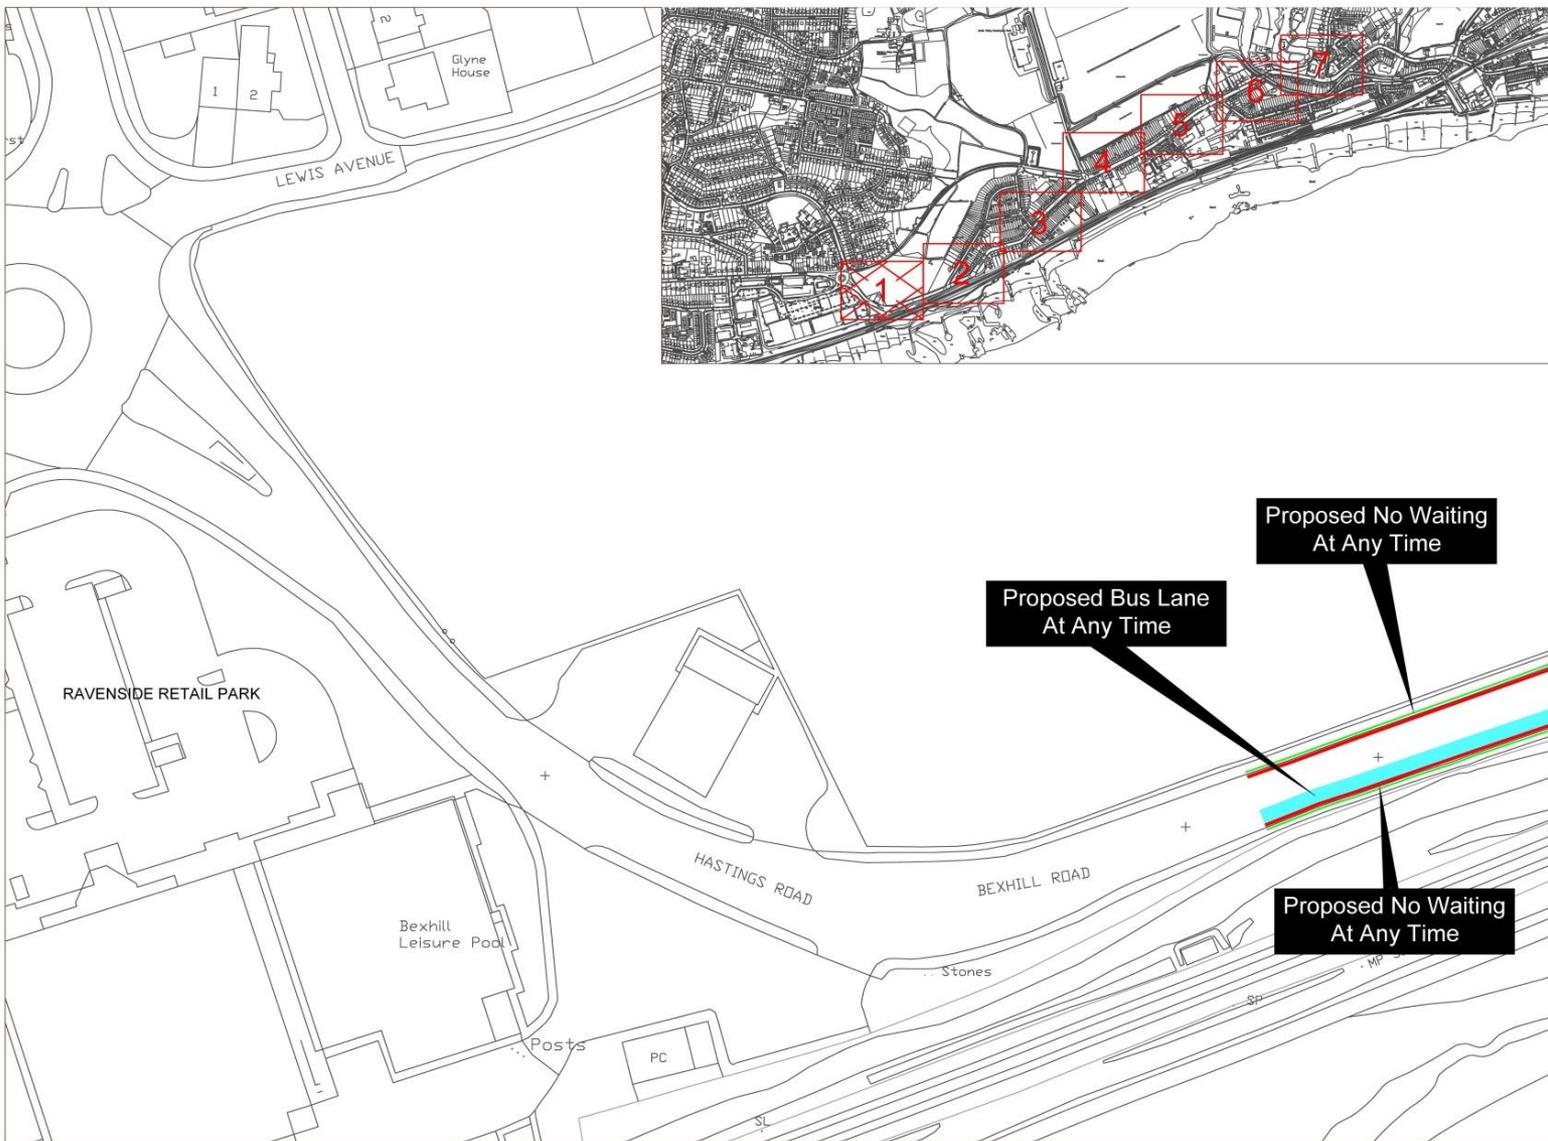

NOTES

Key to Restriction Types Displayed

- Existing No Waiting At Any Time
- Bus Stop Clearway
- Bus Lane At Any Time
- Existing No Stopping on Footway or Verge At Any Time
- Proposed No Waiting At Any Time

KEY PLAN:



EAST SUSSEX HIGHWAYS
RINGMER DEPOT, THE BROYLE
RINGMER, EAST SUSSEX, BN8 5NP
Tel. 0345 60 60 193 www.eastsussexhighways.com

Project: A259 Bexhill Road, Hastings

Drawing title: Bus Lanes & Parking Restrictions
TRO Plan
Sheet 1 of 7

Status	Revision
Scale	Date
Drawn By	Checked By
Approved By	Project No.
Originator	Original Size
Volume 1	Design Alt.
Design Role 1	Number
SCH0060-DR-CH-0001.dwg	

Rev	Status	Rev. Date	Purpose of revision	Drawn	Check	Approved
-----	--------	-----------	---------------------	-------	-------	----------




Jul 2016

Google

Map data ©2017 Google



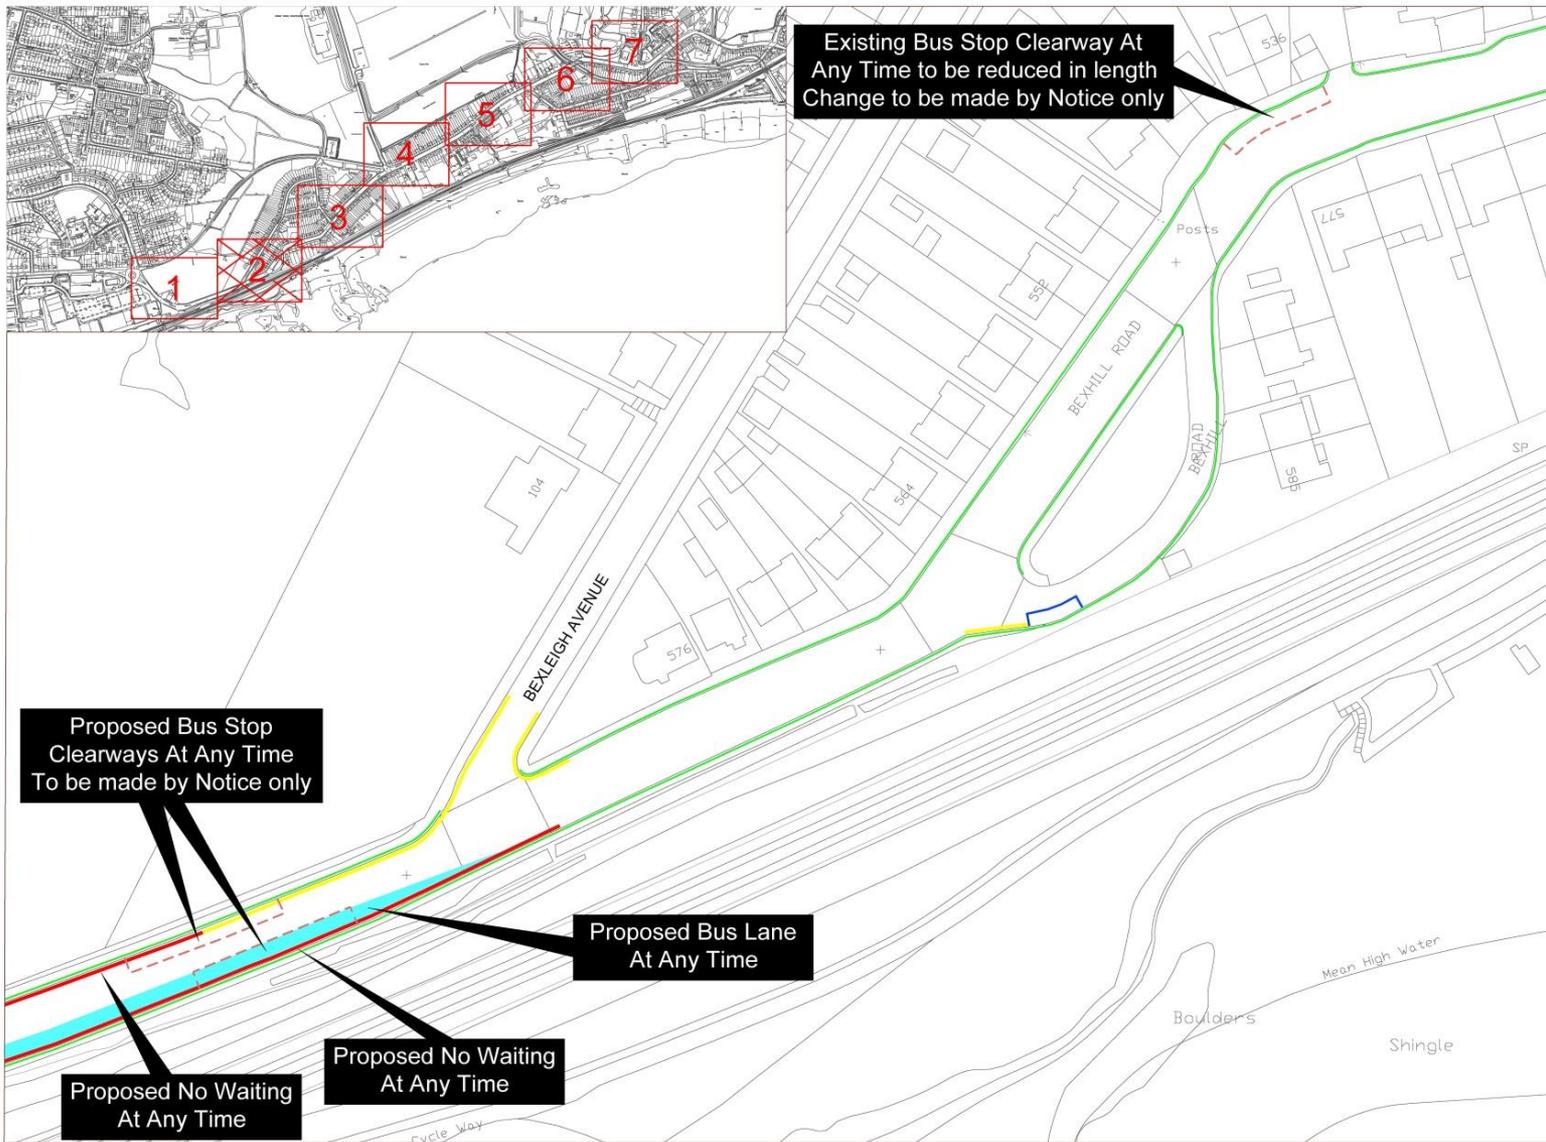

NOTES

Key to Restriction Types Displayed

- Existing No Waiting At Any Time
- - - Bus Stop Clearway
- Bus Lane At Any Time
- Existing No Stopping on Footway or Verge At Any Time
- Proposed No Waiting At Any Time
- Police Vehicles Only At Any Time



Project: A259 Bexhill Road, Hastings

Drawing title: Bus Lanes & Parking Restrictions
TRO Plan
Sheet 2 of 7

Status	Revision
Scale	PN1
1 : 1250	Draw 24/01/2017
Drawn By	S Beale
Checked By	R Butcher
Approved By	A Cook
Project No:	3520000
Volume 1	Design A6
Design A6	1 Type 1 Role 1 Number
Drawing number	Original Size
3520000	ESH
Volume 1	Design A6
Design A6	1 Type 1 Role 1 Number
Original Size	A4
HM-SCH0060-DR-CH-0001	


Rev	Status	Rev. Date	Purpose of revision	Drawn	Check	Approved



NOTES

Key to Restriction Types Displayed

- Existing No Waiting At Any Time
- - - Bus Stop Clearway
- Existing No Stopping on Footway or Verge At Any Time

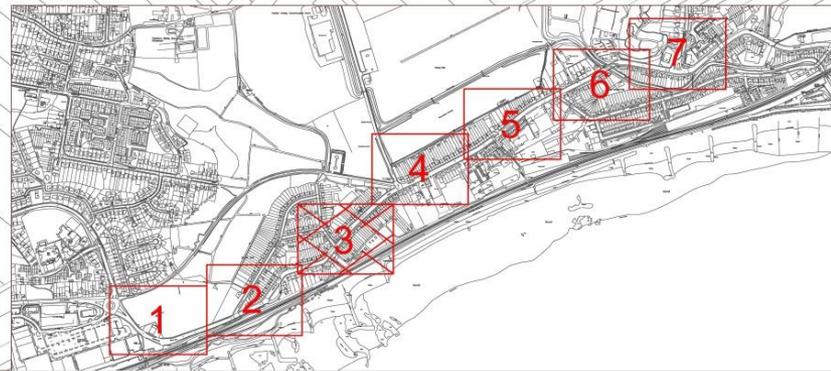

KEY PLAN:




East Sussex Highways
 A partnership between
 EAST SUSSEX HIGHWAYS
 RINGMER DEPOT, THE BROVILE
 RINGMER, EAST SUSSEX, BN9 5NP
 Tel. 0345 60 80 193 www.eastsussexhighways.com

Project	A259 Bexhill Road, Hastings		
Drawing title	Bus Lanes & Parking Restrictions TRO Plan Sheet 3 of 7		

Status	PC1	Revision	
Scale	1:1250	Date	24/01/2017
Drawn By	S Beale		
Checked By	R Blucher		
Approved By	A Cook		
Project No	3520000	Originator	ESH
Drawing number	Volume 1	Design Alt	1 Type 1 Role 1 Number
			HM-K-SCH0060-DR-CH-0003

Rev	Status	Rev. Date	Purpose of revision	Drawn	Checked	Approved
-----	--------	-----------	---------------------	-------	---------	----------

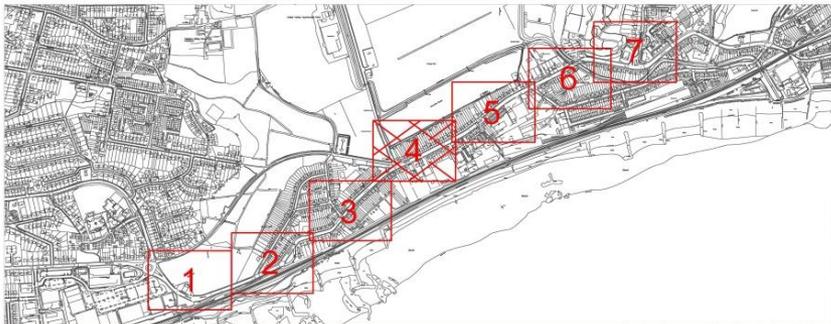

- NOTES
- Key to Restriction Types Displayed
- Existing No Waiting At Any Time
 - Bus Stop Clearway
 - Bus Lane At Any Time
 - Existing No Stopping on Footway or Verge At Any Time
 - Proposed No Waiting At Any Time

KEY PLAN:



EAST SUSSEX HIGHWAYS
RINGMER DEPOT, THE BROVYLE
RINGMER, EAST SUSSEX, BN9 5NP
Tel. 0345 80 80 193 www.eastsussexhighways.com

Project	A259 Bexhill Road, Hastings		
Drawing title	Bus Lanes & Parking Restrictions TRO Plan Sheet 4 of 7		



Status	Revision
Scale	1 : 1250
Drawn By	S Beale
Checked By	R Blatcher
Approved By	A Cook
Project No	3520000
Volume	1
Design No	1
Type	1
Revision	PC1
Date	24/01/2017
Original Size	A4
Drawing number: HMK-SCH0060-DR-CH-0005	

Rev	Status	Rev. Date	Purpose of revision	Drawn	Check'd	Approv'd
-----	--------	-----------	---------------------	-------	---------	----------



Map data ©2017 Google



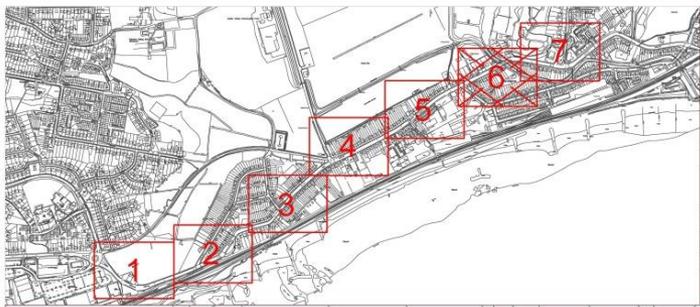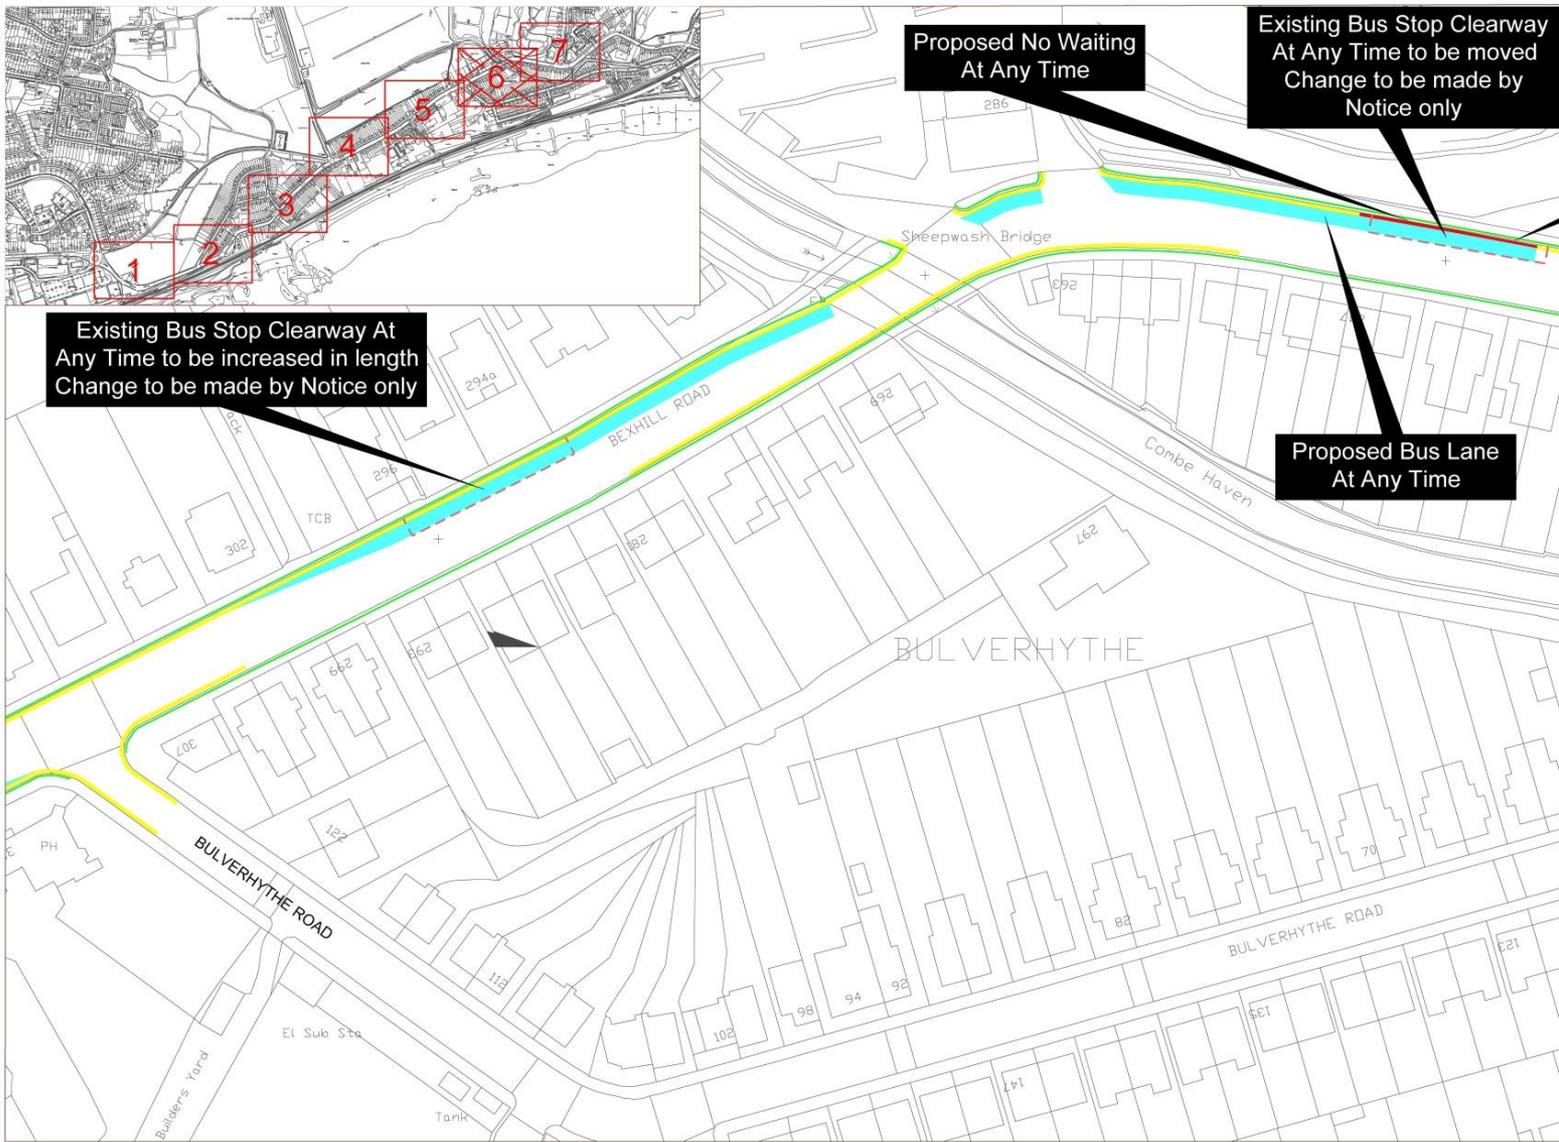

- NOTES
- Key to Restriction Types Displayed
- Existing No Waiting At Any Time
 - Bus Stop Clearway
 - Bus Lane At Any Time
 - Existing No Stopping on Footway or Verge At Any Time
 - Proposed No Waiting At Any Time


KEY PLAN:



EAST SUSSEX HIGHWAYS
RINGMER DEPOT, THE BROYLE
RINGMER, EAST SUSSEX, BN8 5NP
Tel. 0345 60 80 193 www.eastsussexhighways.com

Project	A259 Bexhill Road, Hastings		
Drawing title	Bus Lanes & Parking Restrictions TRO Plan Sheet 6 of 7		

Status	PC1	Revision	
Scale	1 : 1250	Date	24/01/2017
Drawn By	S Beale		
Checked By	R Blatcher		
Approved By	A Cook		
Project No	3520000	Originator	ESH
Drawing number	Volume 1	Design No	1
		Drawn	1
		Checked	1
		Approved	1
		Original Size	A4
		HM-K-SCH0060-DR-CH-0007	

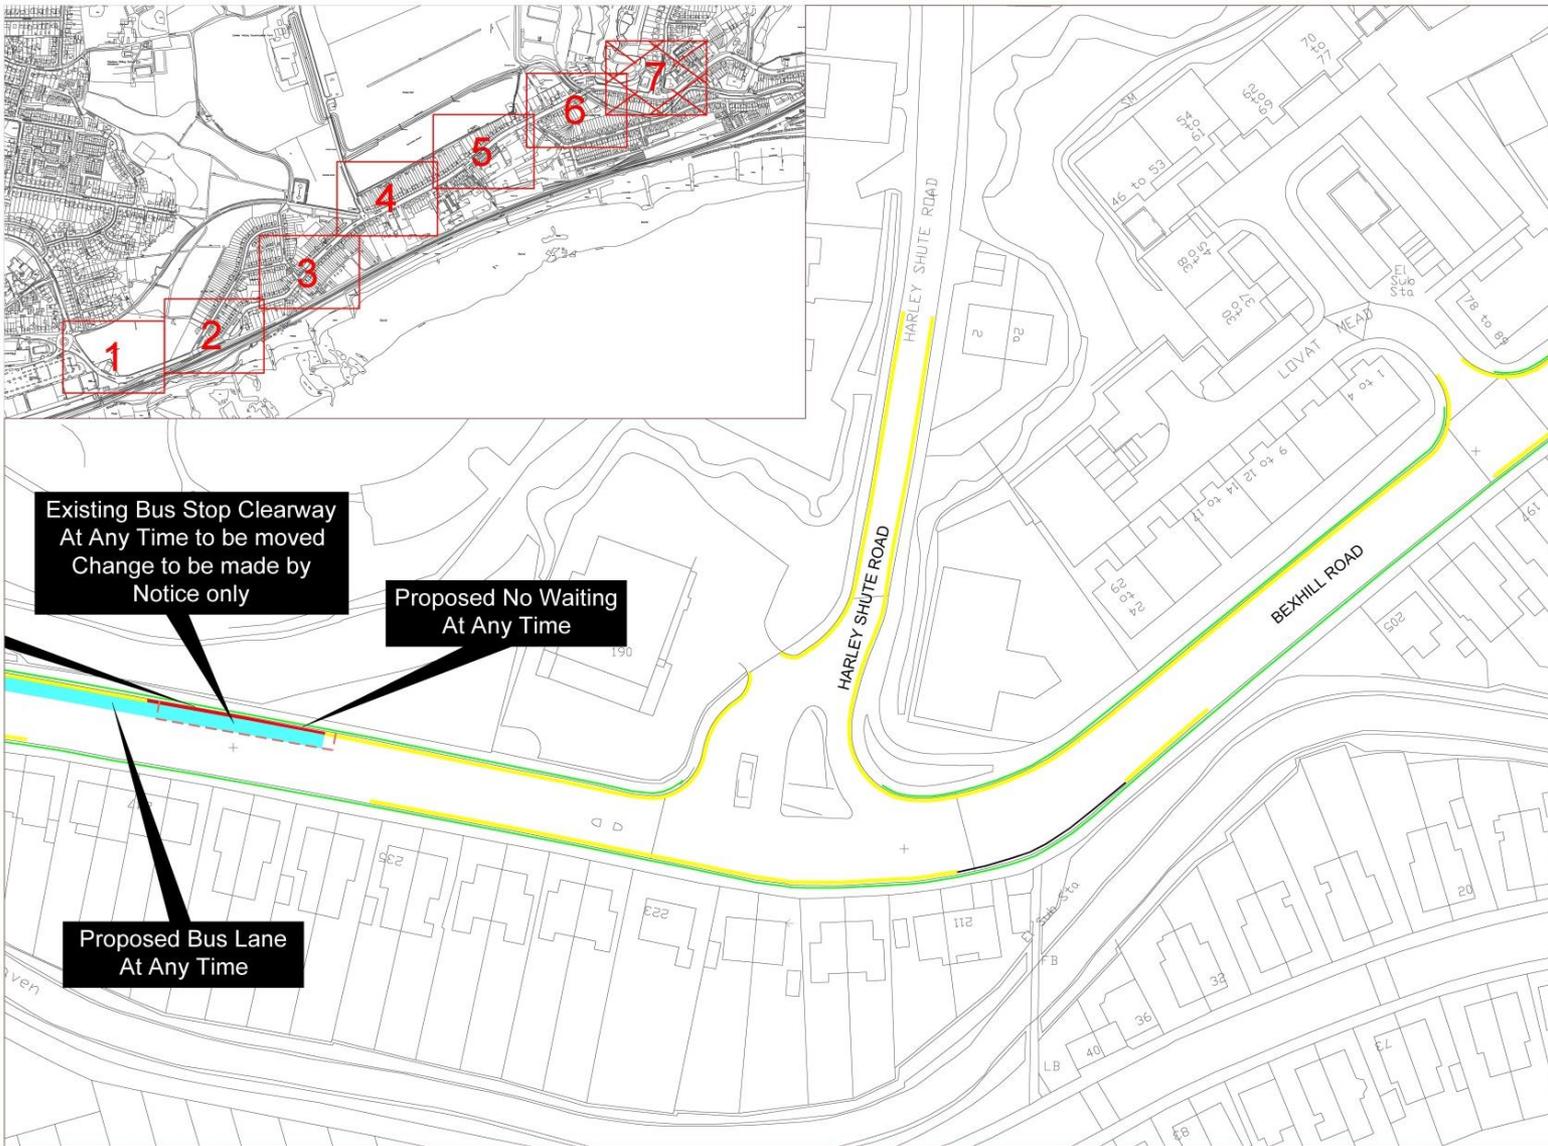

Existing Bus Stop Clearway At Any Time to be moved Change to be made by Notice only

Proposed No Waiting At Any Time

Proposed Bus Lane At Any Time

NOTES:

Key to Restriction Types Displayed

- Existing No Waiting At Any Time
- - - Bus Stop Clearway
- Bus Lane At Any Time
- Existing No Stopping on Footway or Verge At Any Time
- Existing Time Limited Mon to Sat 8am-6pm maximum stay 2 hours, no return within 2 hours
- Proposed No Waiting At Any Time

KEY PLAN:



East Sussex Highways
 A partnership between

 EAST SUSSEX HIGHWAYS
 RINGMER DEPOT, THE BROYLE
 RINGMER, EAST SUSSEX, BN8 5NP
 Tel. 0345 60 80 193 www.eastsussexhighways.com


Project	A259 Bexhill Road, Hastings
Drawing title	Bus Lanes & Parking Restrictions TRO Plan Sheet 7 of 7

Scale	1 : 1250	Revision	P01
Drawn By	S Beale	Date	24/01/2017
Checked By	R Butcher		
Approved By	A Cook		
Project No.	3520000	I Originator	Original Size
Drawing number	Volume 1 Design A1 I Type 1 Rate 1 Number	ESH	A4
HMK-SCH0060-DR-CH-0008			

Rev	Status	Rev. Date	Purpose of revision	Drawn	Checked	Approved



Bexhill Rd
 Hastings, England
 Street View - Jul 2016

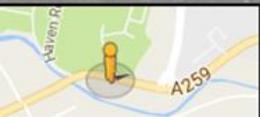

Map data ©2017 Google

TRO: A259 Bexhill

Traffic Regulation Order – A259 Bexhill Road Bus Priority Scheme
(Phase 1), St. Leonards, Hastings.