
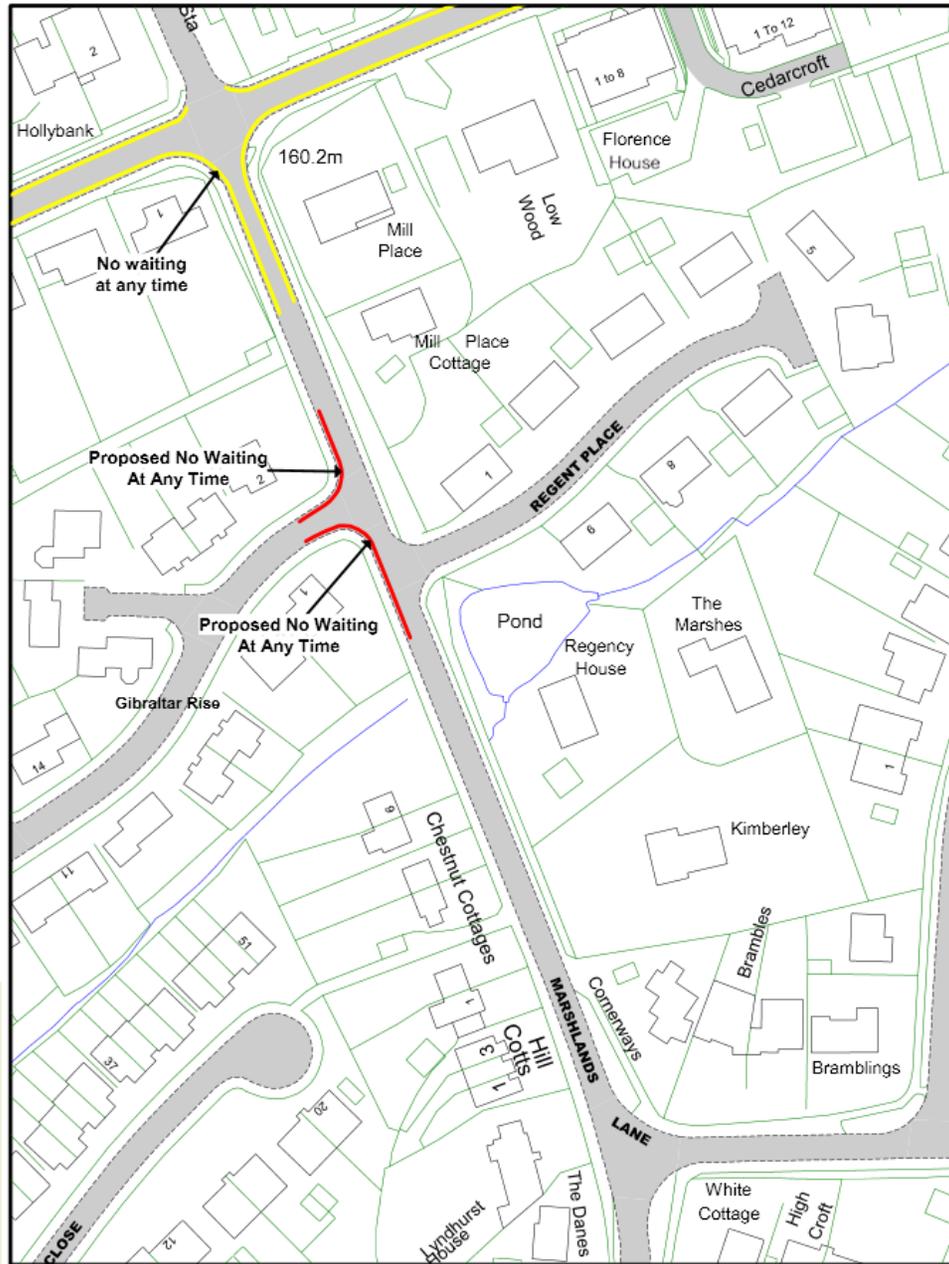


Agenda Item 7A

TRO

Parking Review, Heathfield

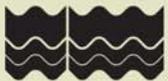

| | | | |
|---|---|--|---|
|  | <small>© Crown copyright. All rights reserved East Sussex County Council Licence No. 100019801 2016</small> | Proposed No Waiting At Any Time Gibraltar Rise & Marshlands Lane Heathfield | SCALE: 1 : 1000 DATE: 10/01/2017 DRAWING No. DRAWN BY |
| |  | Page 1 of 1 |  |

View of Gibraltar Rise looking towards Marshlands Lane (with Double Yellow Lines)




View of Marshlands Lane looking north-westwards towards Gibraltar Rise (with Double Yellow Lines)



View of Marshlands Lane looking north-westwards away from Gibraltar Rise (with Double Yellow Lines)



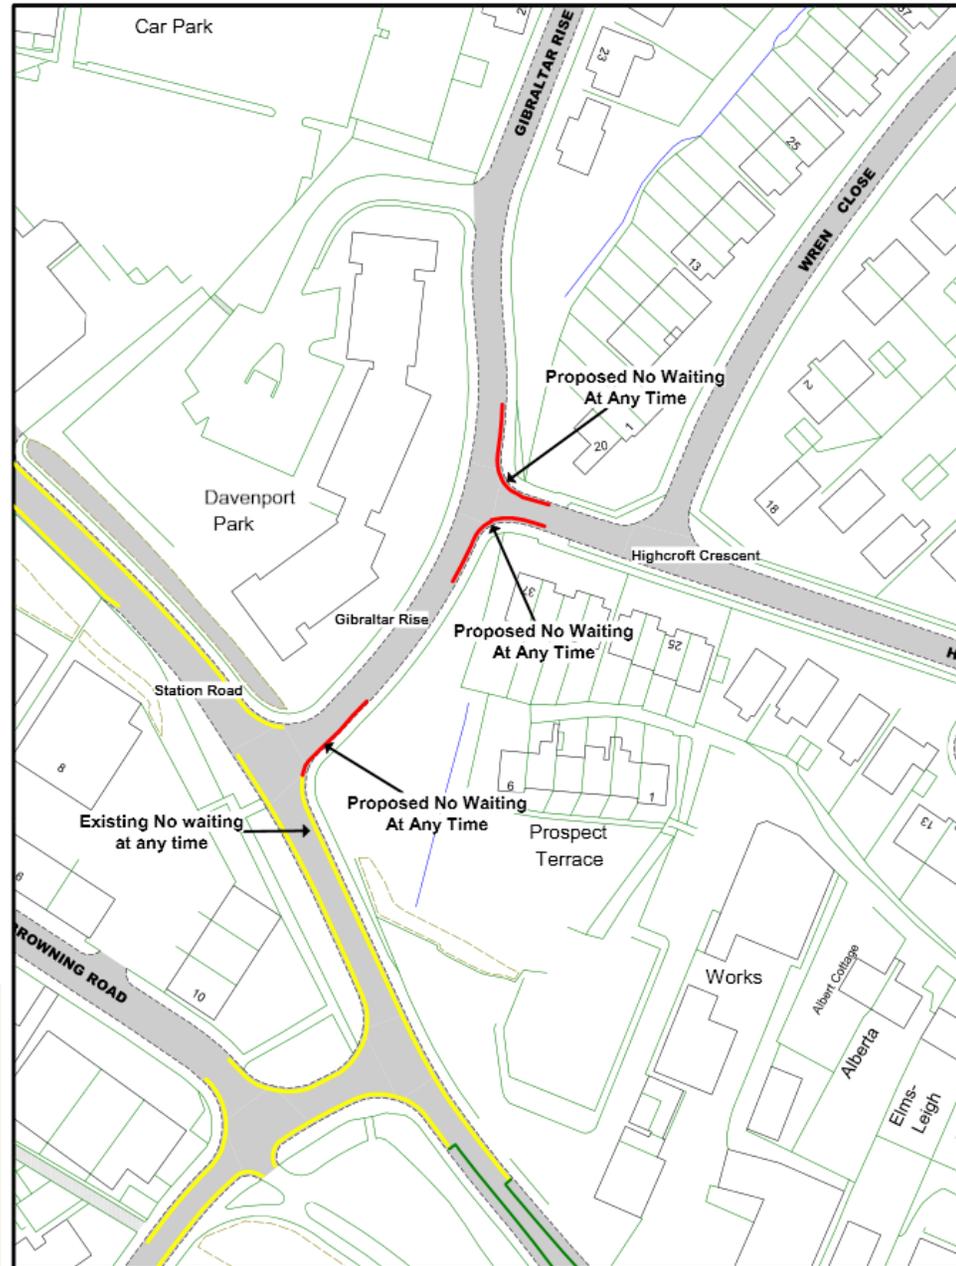

© Crown copyright. All rights reserved
 East Sussex County Council
 Licence No. 100019501 2016



Proposed No Waiting At Any Time -
 Gibraltar Rise and
 Highcroft Crescent

Page
 1 of 1


| | |
|-------------|------------|
| SCALE | 1 : 1000 |
| DATE | 09/12/2016 |
| DRAWING No. | |
| DRAWN BY | |




View from Gibraltar Rise looking towards Station Road (with Double Yellow Lines)




View of Gibraltar Rise looking towards Highcroft Crescent, from Station Road (with Double Yellow Lines)

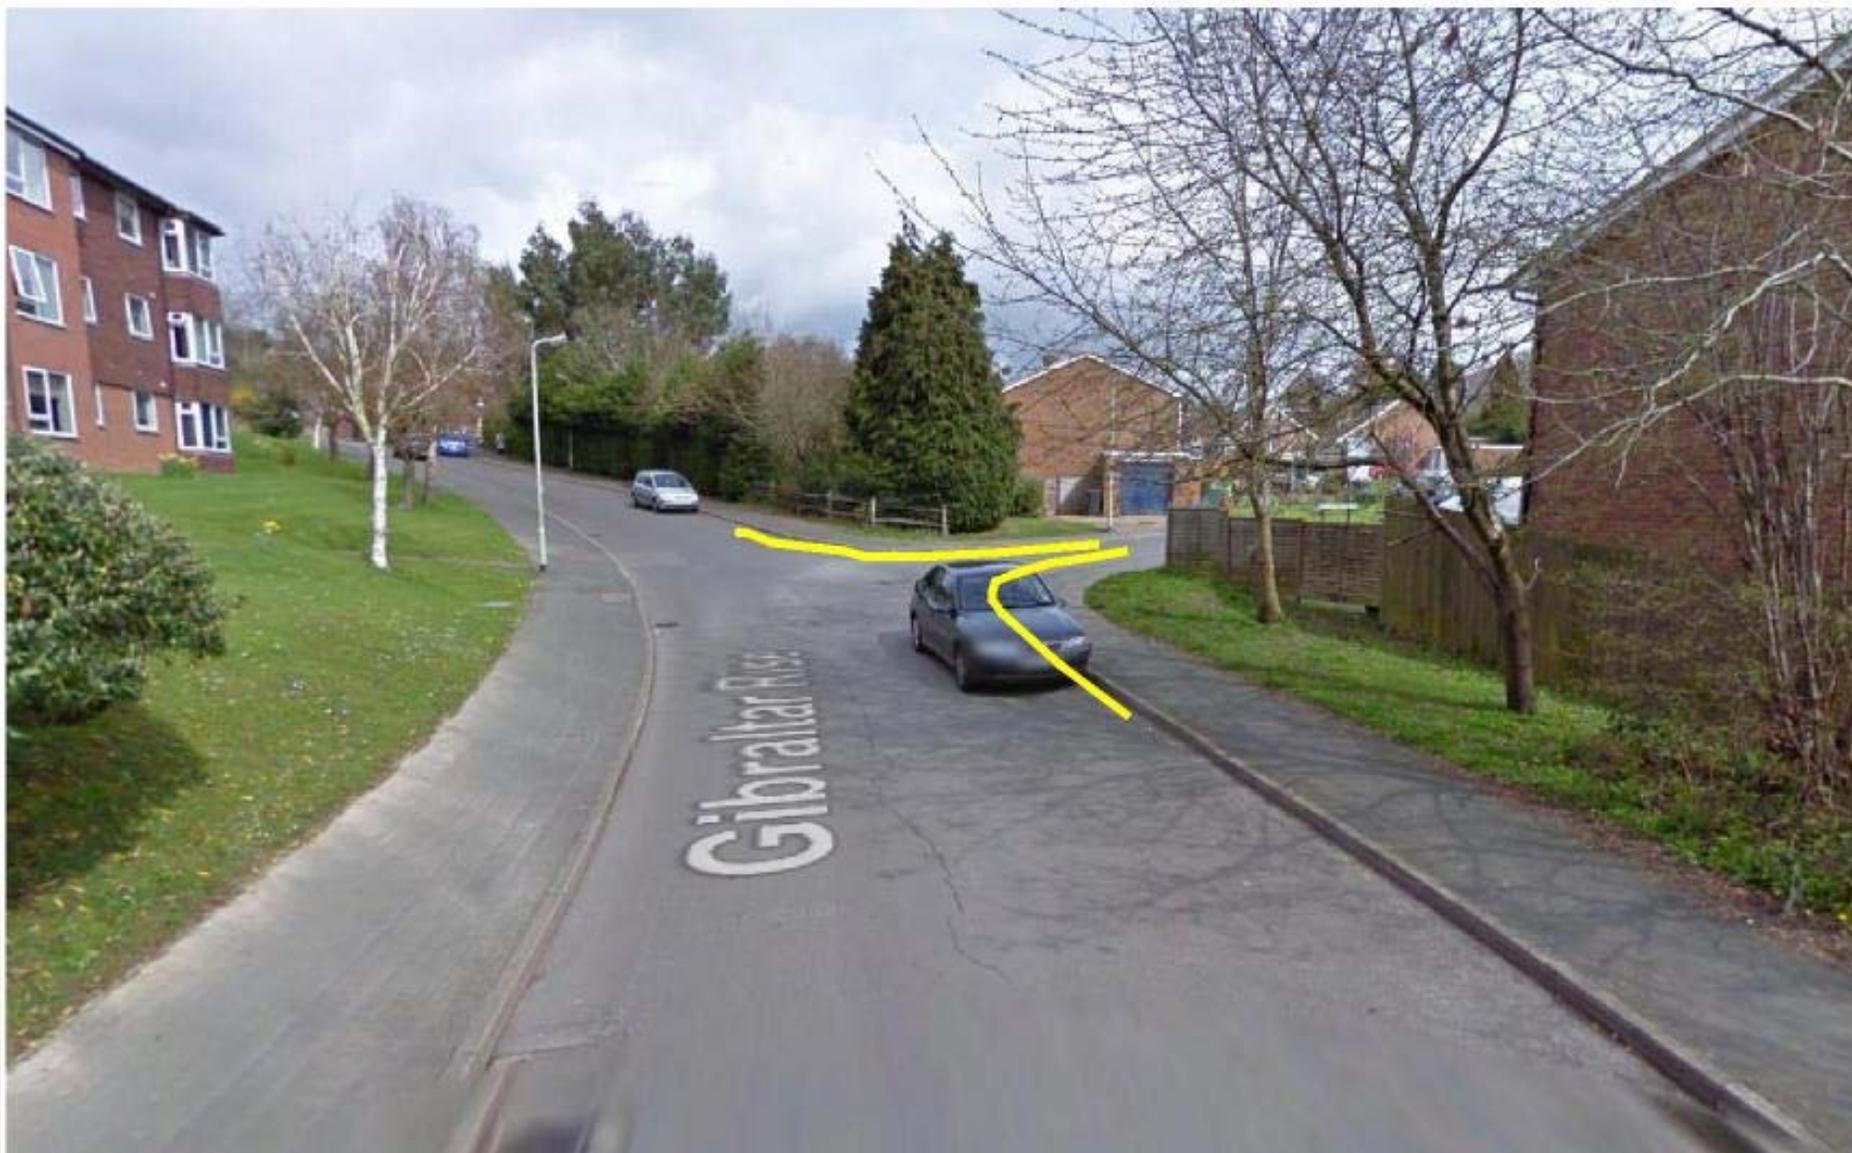

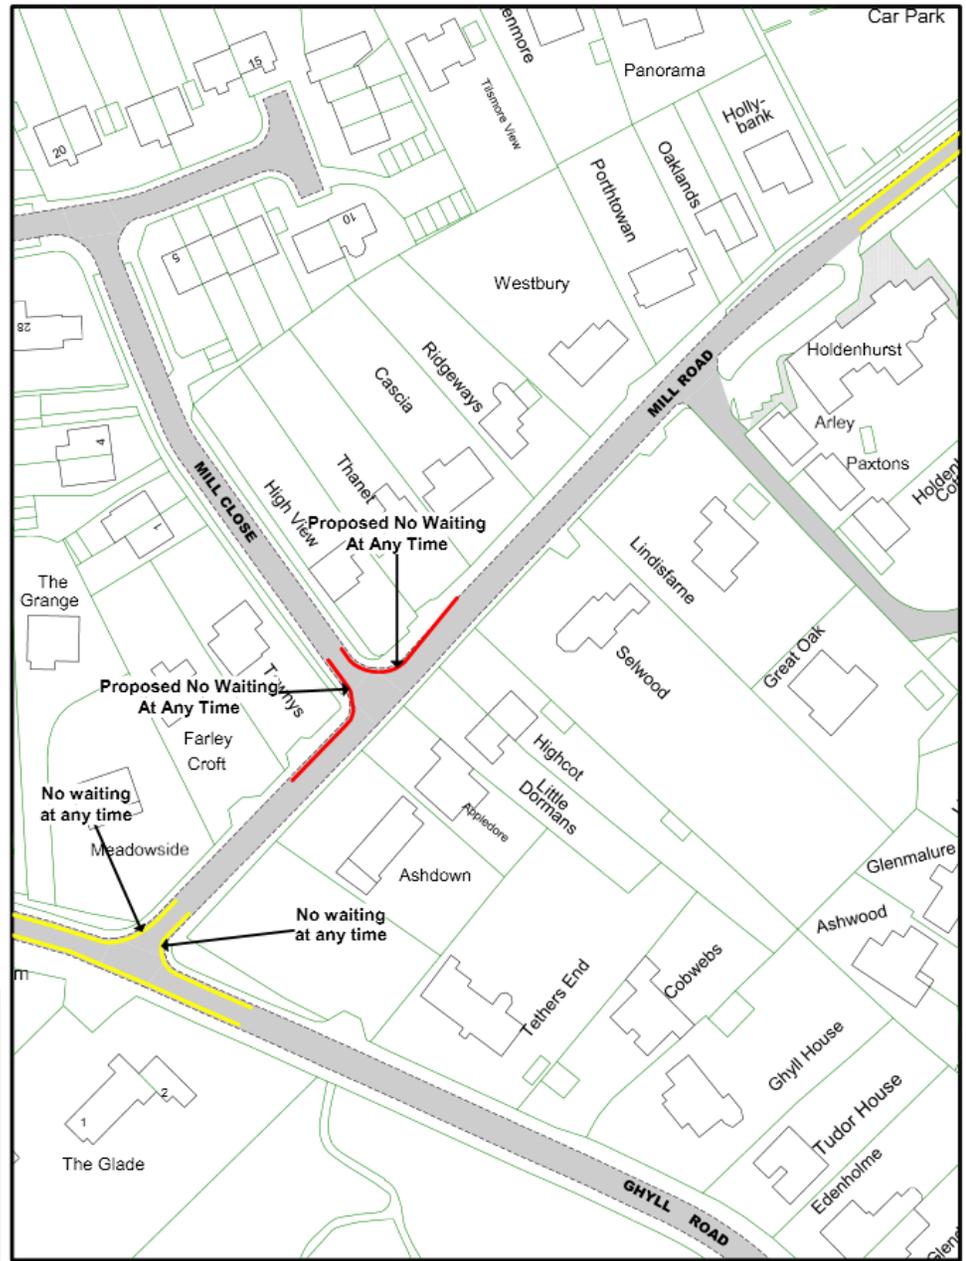

| | | | |
|---|---|--|------------------------|
|  <p>East Sussex County Council</p> | <p>© Crown copyright. All rights reserved East Sussex County Council Licence No. 100019501 2016</p> | <p>Proposed No Waiting At Any Time Mill Road & Mill Close Heathfield</p> | |
| | | <p>SCALE 1 : 1000</p> | <p>DATE 10/01/2017</p> |
|  | <p>Page 1 of 1</p> | | <p>DRAWING No.</p> |
| | | | <p>DRAWN BY</p> |

View of Mill Close from Mill Road (with Double Yellow Lines)

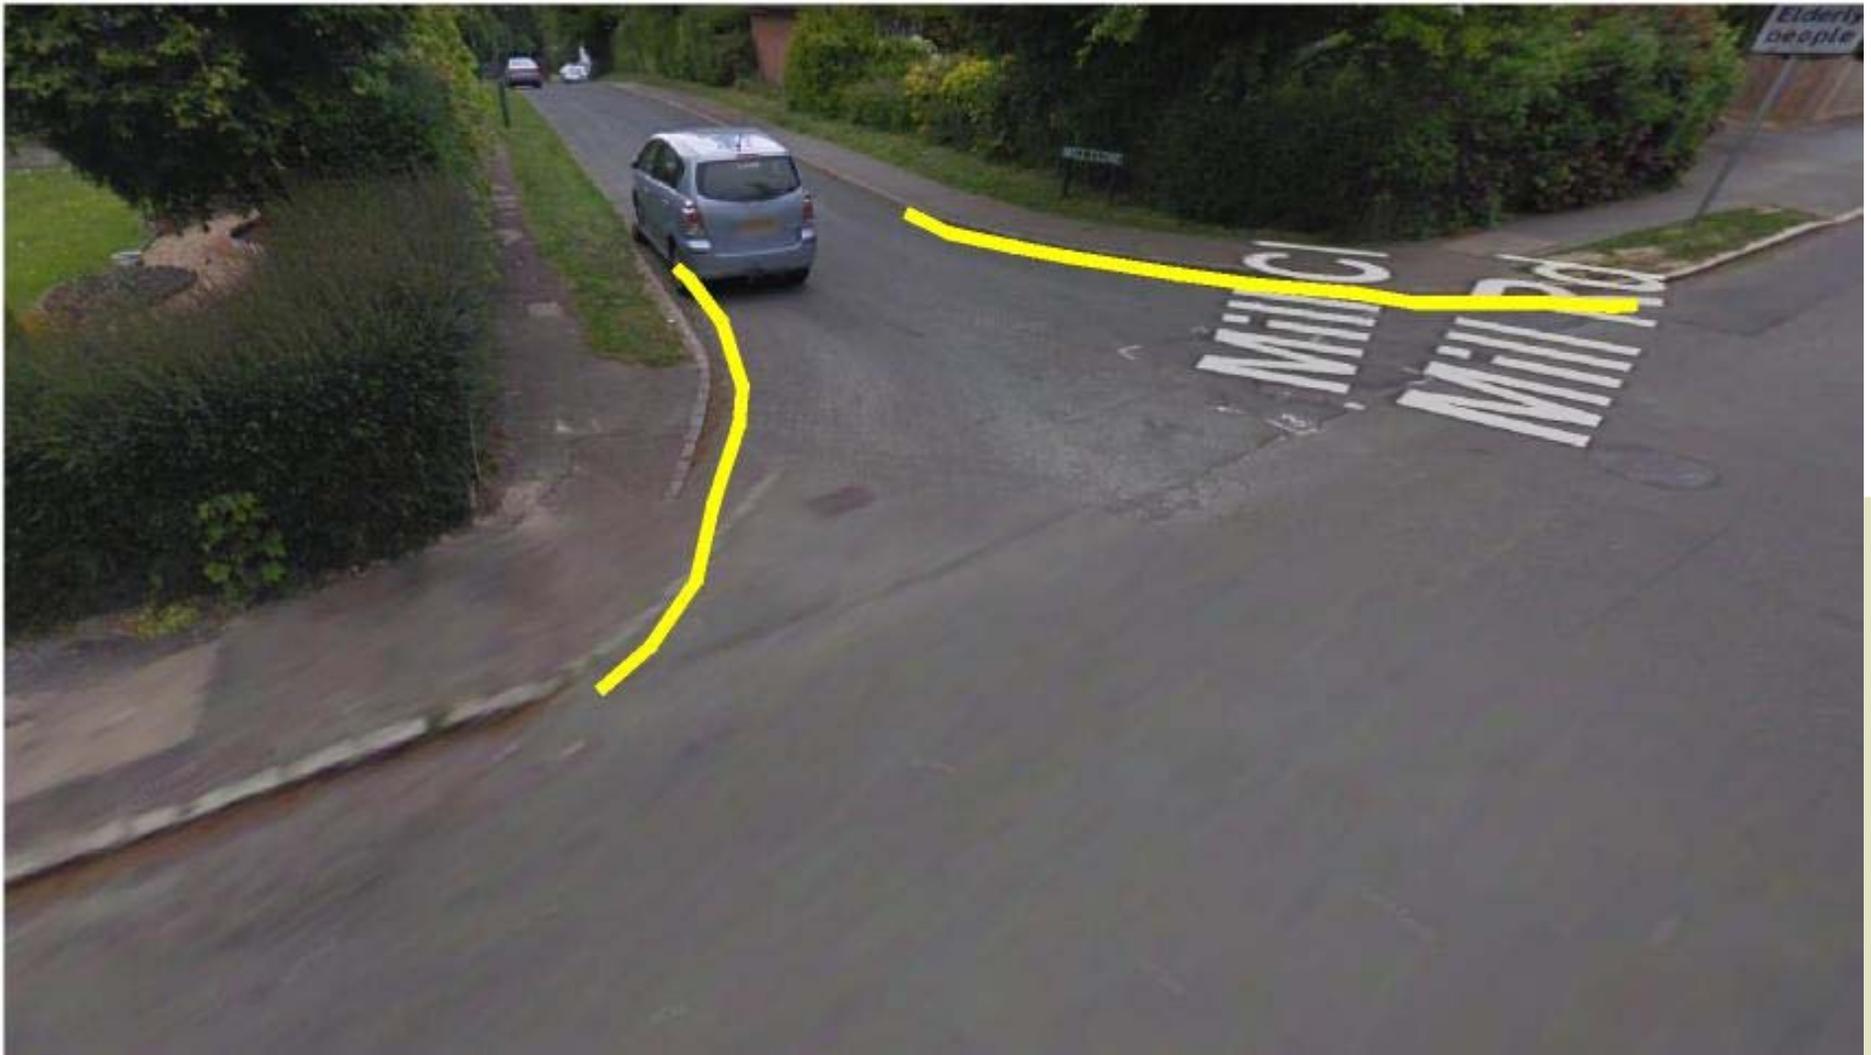

View of Mill Road, south-westwards towards Mill Close (with Double Yellow Lines)



View of Mill Road looking south-westwards from Mill Close (with Double Yellow Lines)



View of Mill Road looking north-eastwards towards Mill Close (with Double Yellow Lines)



Agenda Item 7A

TRO

Parking Review, Heathfield