


Traffic Regulation Order: Cradle Hill Community Primary School, Lexden Drive, Seaford

Proposed parking and waiting restrictions in order to improve road safety in the vicinity of Cradle Hill Primary School.

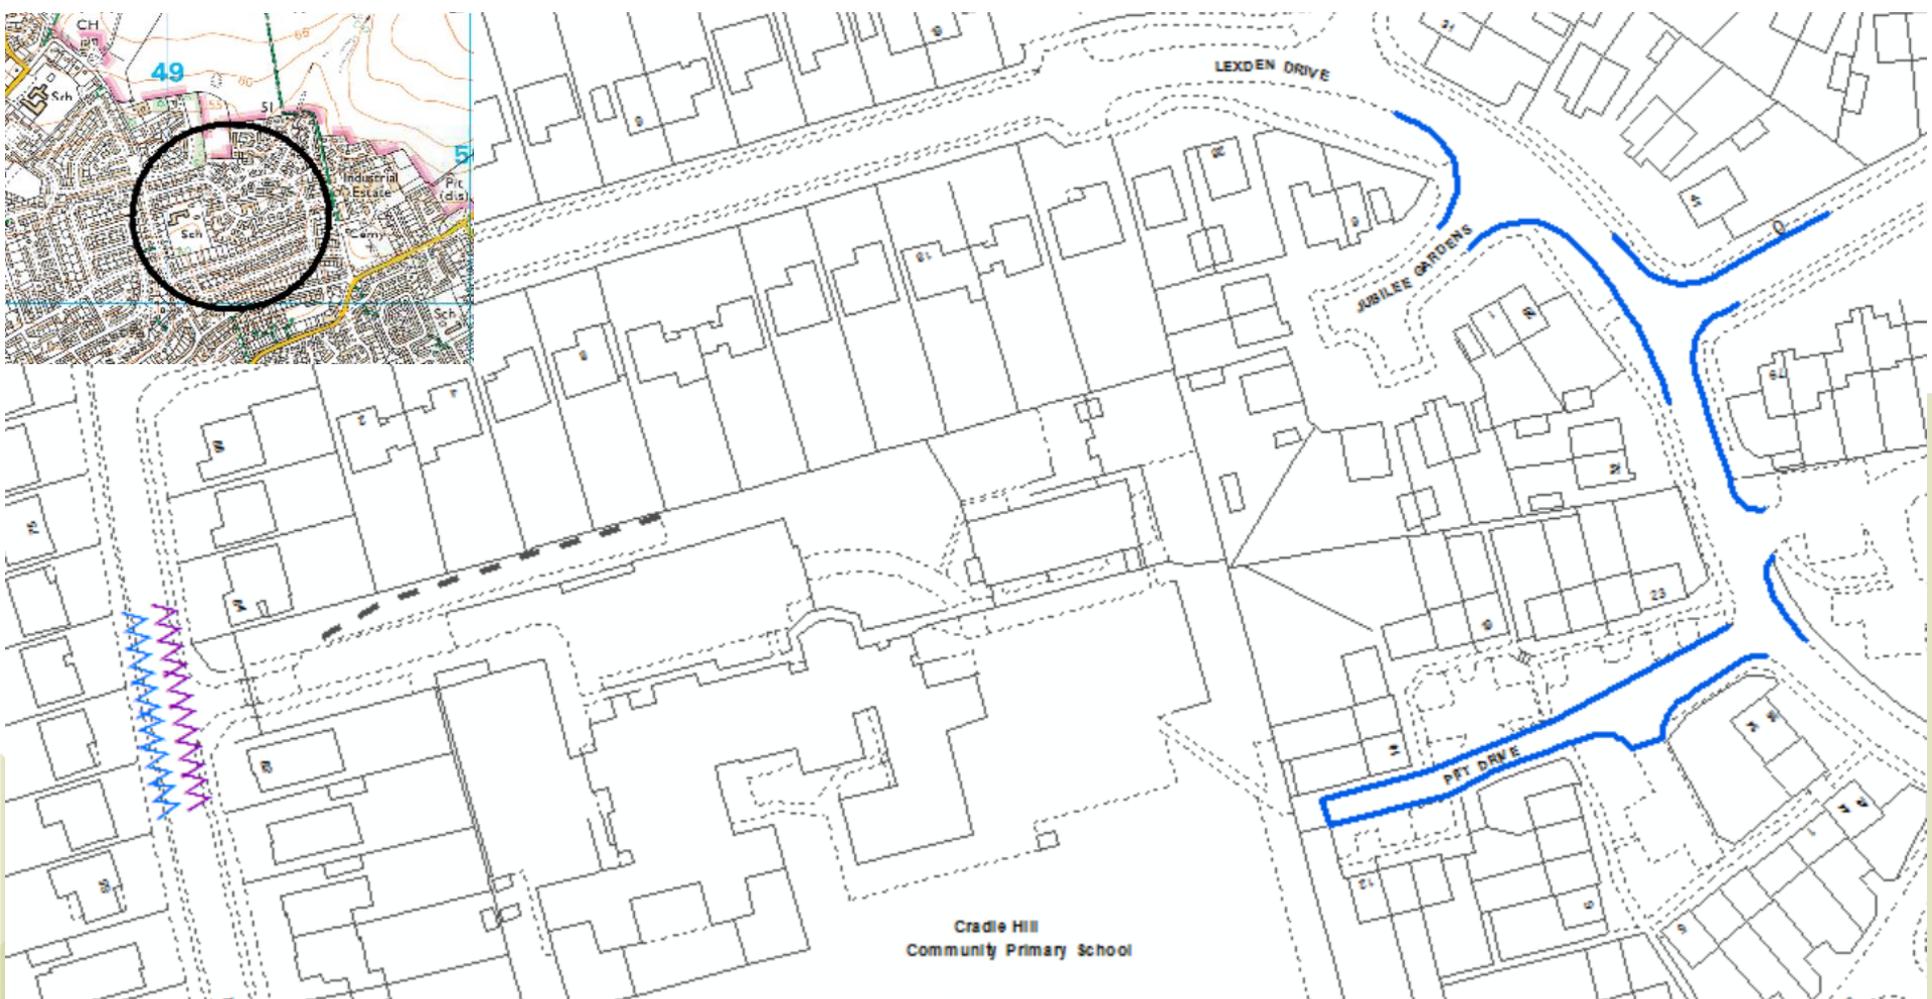



NOTES:


This drawing is produced for use in this project only and may not be used for any other purpose. NPS Property Consultants Ltd accept no liability for the use of this drawing other than the purpose for which it was intended in connection with this project as recorded on the title block fields 'Purpose for Issue' and 'File Status Code'.

This drawing may not be reproduced in any form without prior written agreement.

Do not scale from the drawing, use written dimensions only.

Key

- Existing Buildings
- Site Boundary
- Sports Pitches
- Habitat
- Soft Play
- Hard Play
- Float
- Games Court

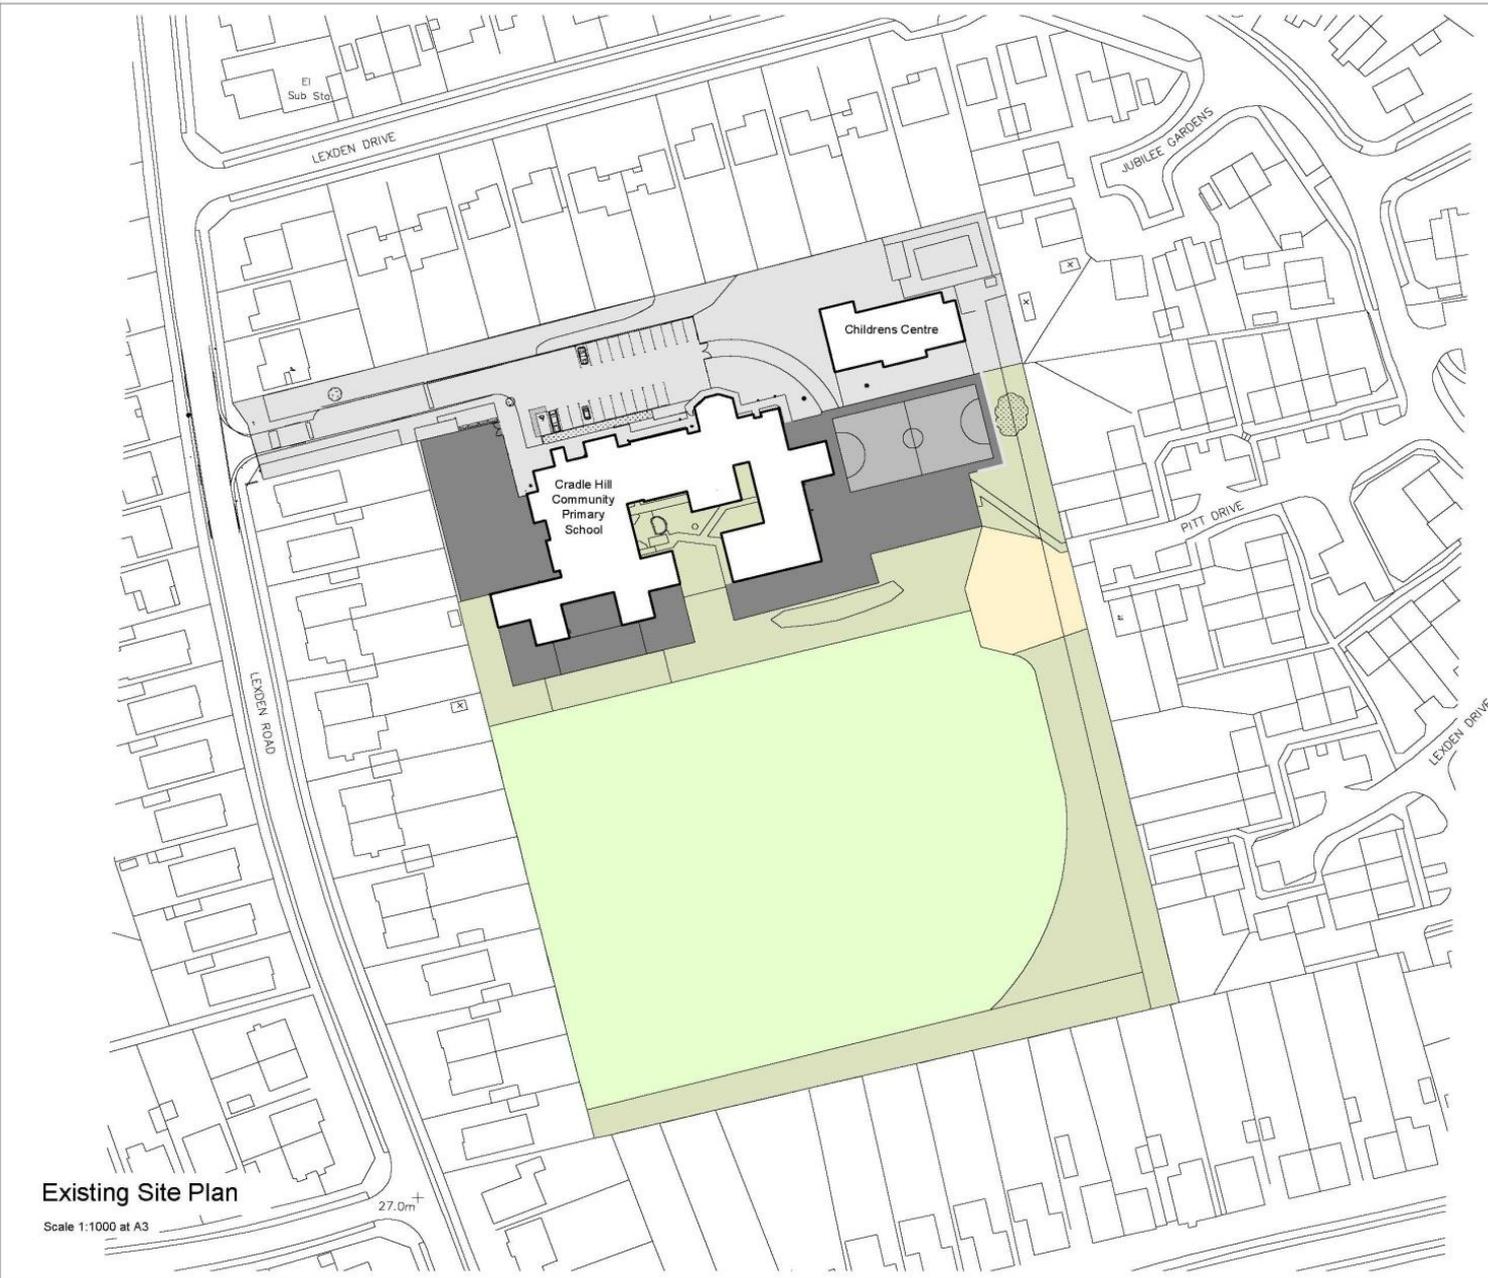

Existing Site Plan

Scale 1:1000 at A3

B Revision Control (Minimum 5 revisions) Drawing Number Control REVISED BY: CH DATE: 27.10.14 CHECKED BY: NH DATE: 27.10.14			
A Drawn/Issued REVISED BY: CH DATE: 10.10.14 CHECKED BY: NH DATE:			
SCALE BAR 0m 20m 40m			
Issued for Discussion			
FEASIBILITY			
© COPYRIGHT NPS GROUP No part of this publication may be reproduced, stored in a retrieval system, or transmitted in any form or by any means, electronic, mechanical, photocopying, recording, or by any information storage and retrieval system, without the prior written permission of NPS Group.			
CLIENT East Sussex County Council		PROJECT Cradle Hill Community Primary School Lexden Road, Seaford, BN25 3BA Expansion from a 2FE Primary to a 3FE Primary	
TITLE Existing Site Plan Feasibility Stage (based on existing drawings)			
SCALE	DATE	DRAWN	CHECKED
1:1000 at A3	10.10.14	CH	NH
FILE / DRAWING NAME		UNIQUE NR	REV CODE
15-1-2052		DRAWING FILED	000
PROJECT NR		UNIQUE NR	REV CODE
15-1-2052		000	B




CLIENT
East Sussex County Council

PROJECT
Cradle Hill Community Primary School
Lexden Road, Seaford, BN25 3BA
Expansion from a 2FE Primary to a 3FE Primary

TITLE
Existing Site Plan
Feasibility Stage
(based on existing drawings)


SCALE DATE DRAWN CHECKED
1:1000 at A3 10.10.14 CH NH

FILE / DRAWING NAME UNIQUE NR REV CODE
15-1-2052 DRAWING FILED 000 B

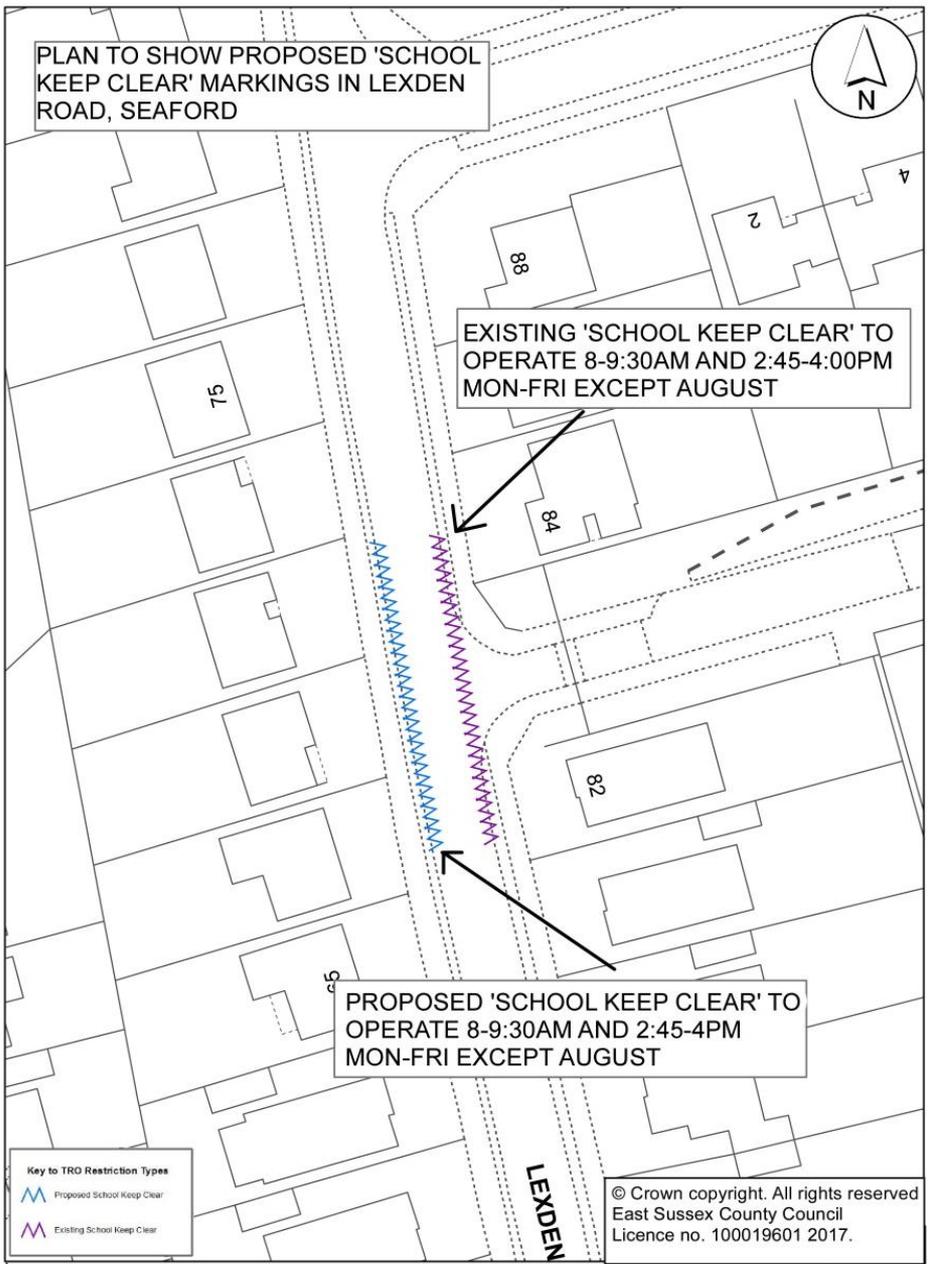



Proposed Single Yellow Lines – Lexden Drive, Jubilee Gardens, Barn Rise and Pitt Drive

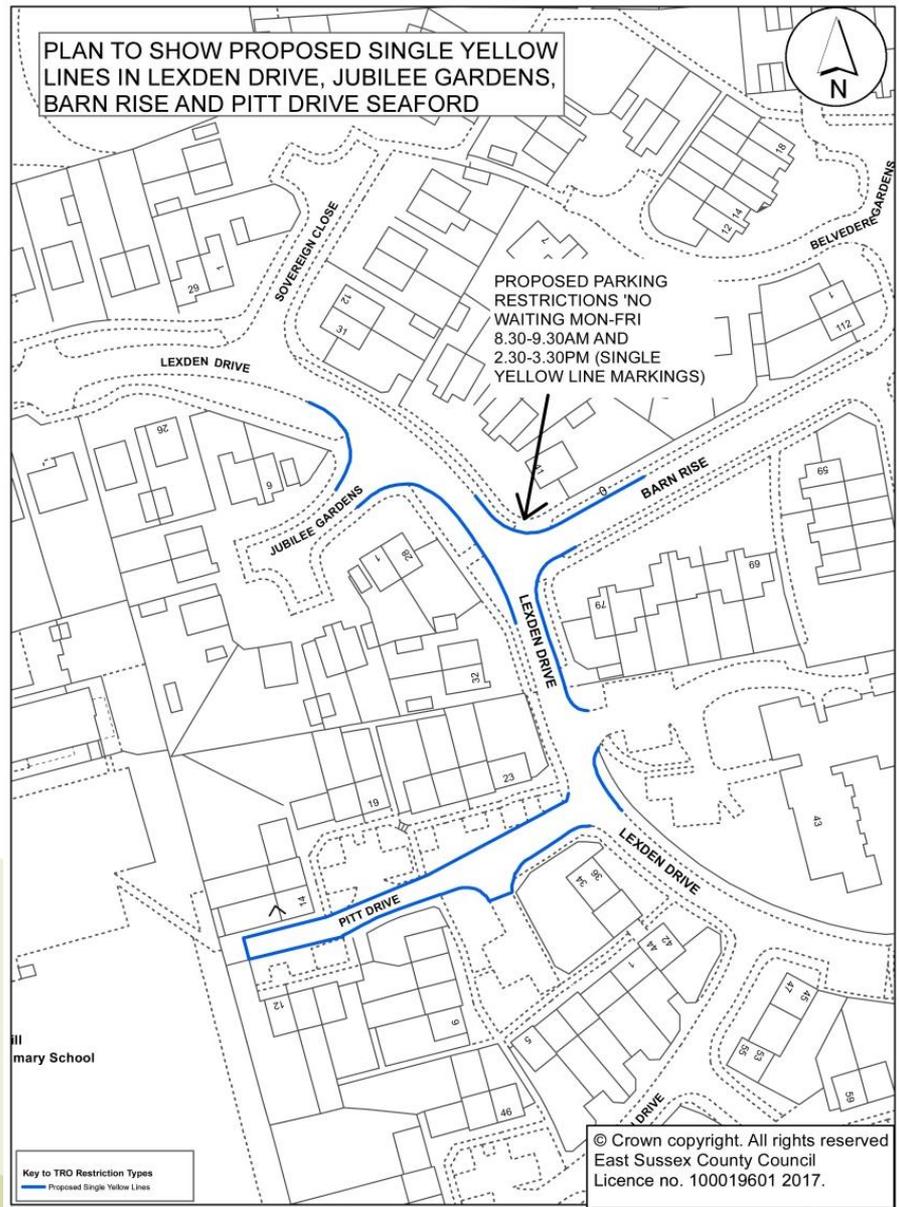







Traffic Regulation Order: Cradle Hill Community Primary School, Lexden Drive, Seaford

Proposed parking and waiting restrictions in order to improve road safety in the vicinity of Cradle Hill Primary School.