
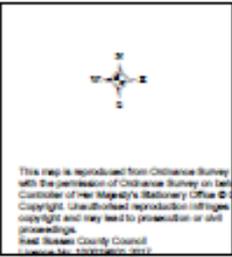
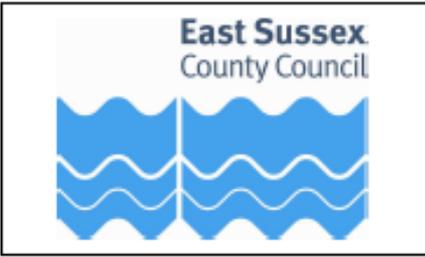



# Traffic Regulation Order: Eastbourne Town Centre Improvement Scheme (ETCIS)

Proposed 20 MPH zone, bus lanes, parking and prescribed routes to facilitate the implementation of the ETCIS

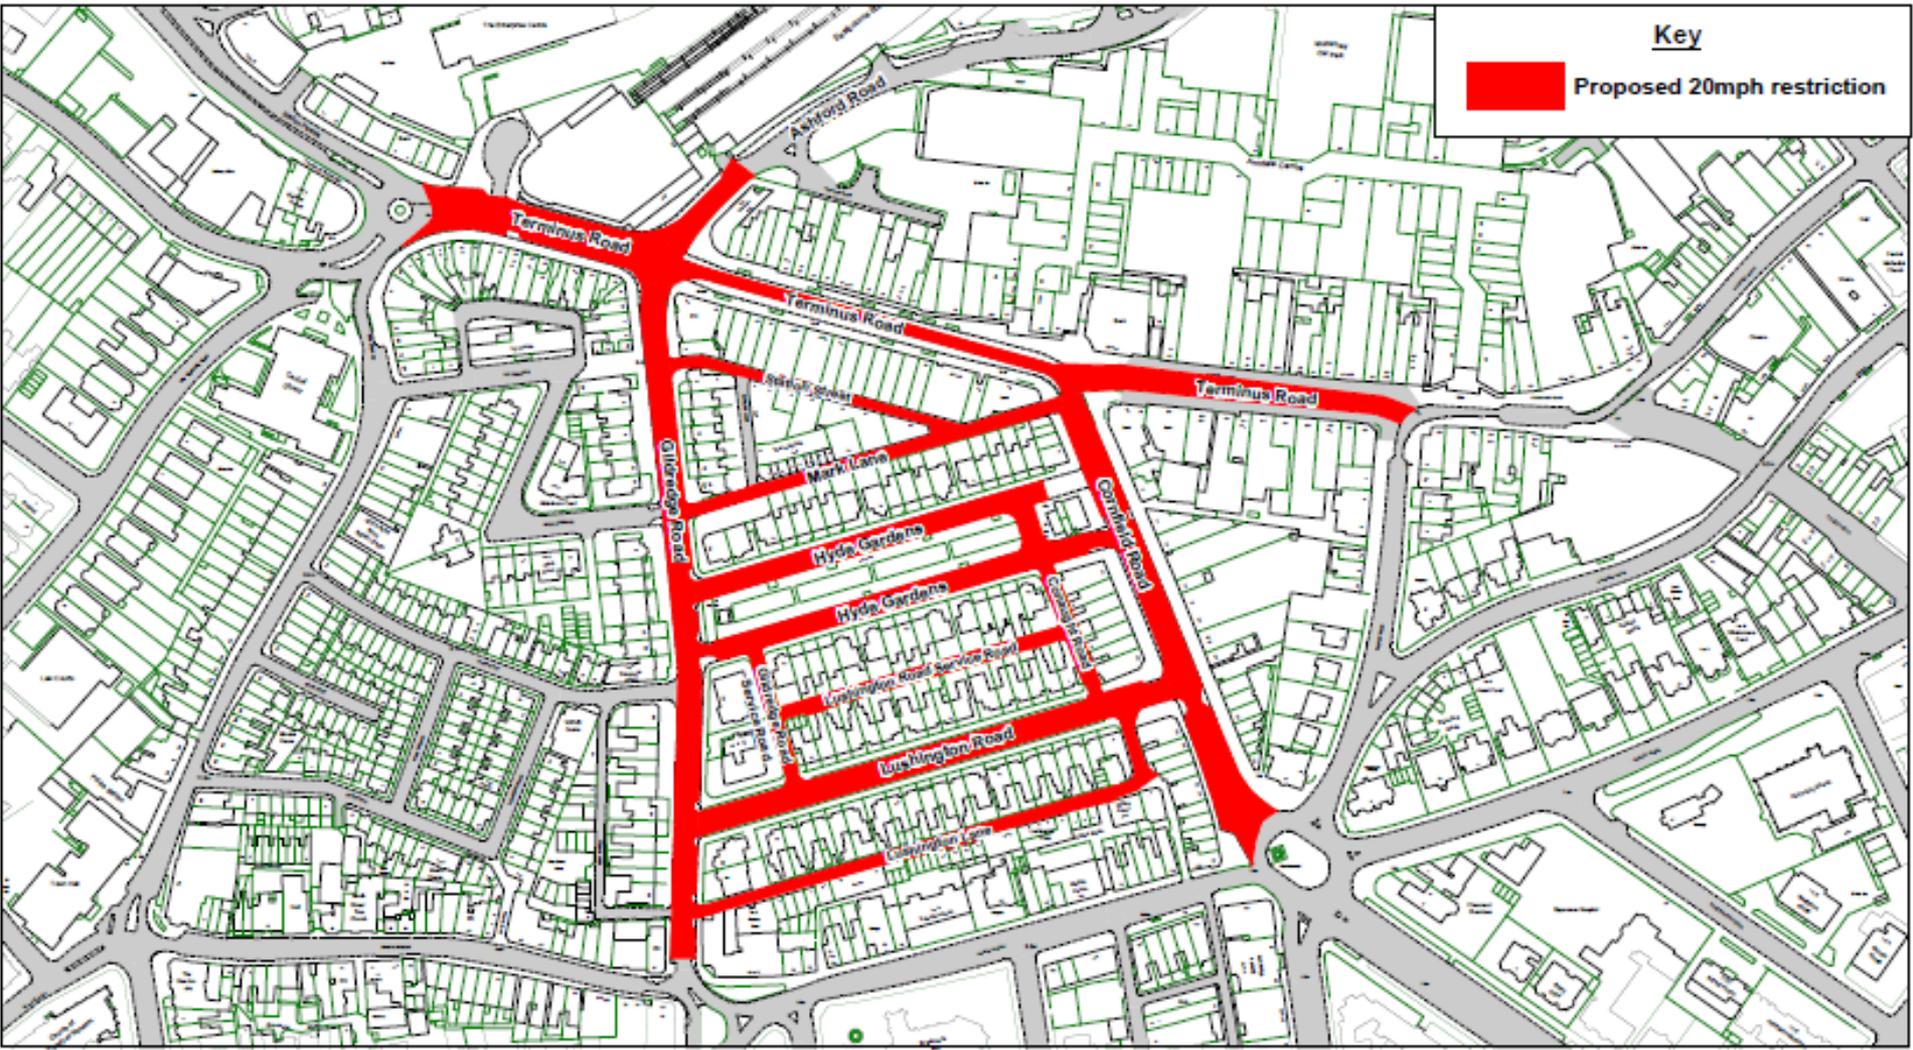


**Eastbourne Town Centre  
Improvement Scheme  
Proposed 20 mph zone**

SCALE	1:2000 A1
DATE	26/09/2017
DRAWING No.	
DRAWN BY	

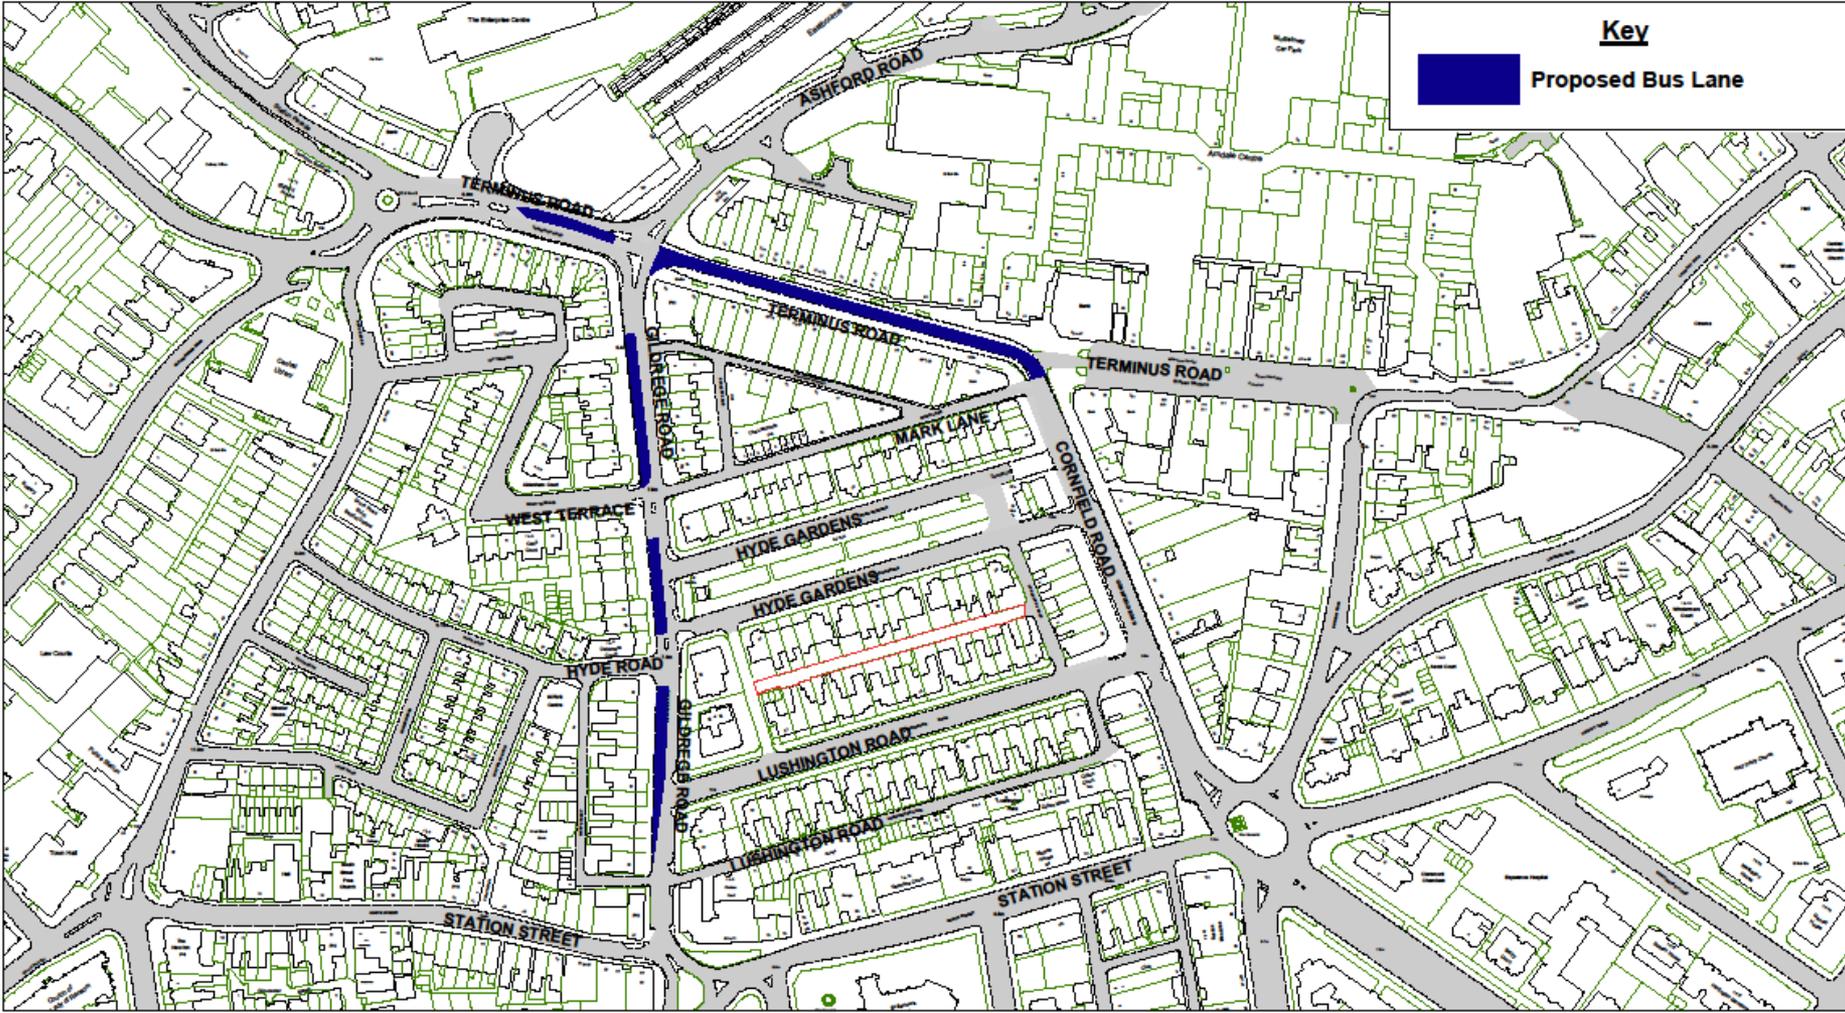

East Sussex  
County Council

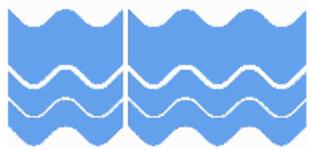


This map is reproduced from Ordnance Survey material with the permission of Ordnance Survey on behalf of the Controller of Her Majesty's Stationery Office © Crown Copyright. Unauthorised reproduction infringes Crown copyright and may lead to prosecution or civil proceedings.  
East Sussex County Council  
License No: 100014861-2017

**Gildredege Road, Terminus Road,  
Confield Road and South Street Area  
Proposed Bus Lanest**

SCALE	
DATE	
DRAWING No.	
DRAWN BY	



55 Gildredge Rd  
 Eastbourne, England  
 Google, Inc.  
 Street View - Jun 2017

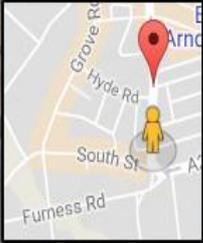

Google



Hyde Gardens  
 Eastbourne, England  
 Google, Inc.  
 Street View - Jun 2017




# Proposed Bus Lane/Stand – Northern Point- Gildredge Road







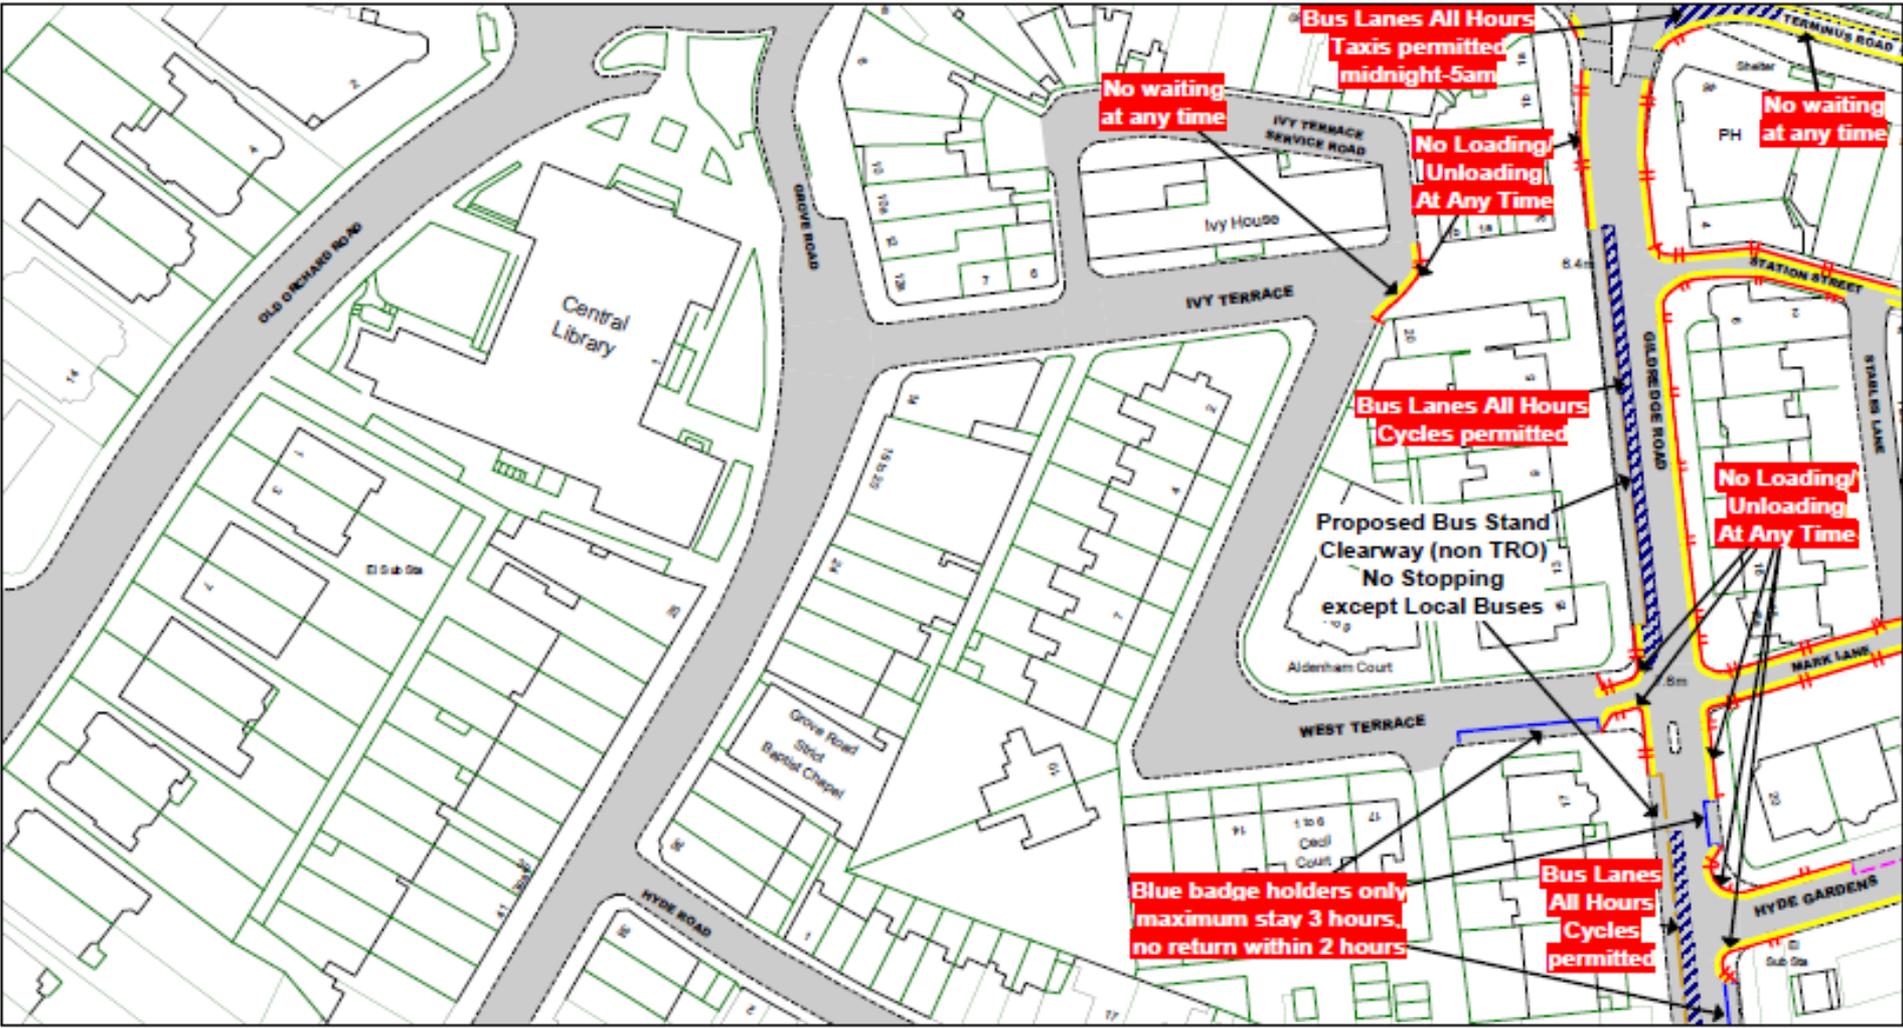

The East Sussex  
(Eastbourne Town Centre  
Improvement Scheme)  
(Parking and Waiting) Order 201x

**Key to Labels**

ABCD Permanent TRO restriction  
 ABCD Proposed TRO restriction  
 ABCD Non TRO item

**Key to TRO Restriction Types**

- No Waiting at Any Time
- No Loading at Any Time
- Permit Holders Only
- Permit Holder or Pay and Display
- Disabled Badge Holders Only
- Disabled Badge Holders Only
- Loading/ Unloading Only
- Taxi Only
- Loading/ Unloading Only and Taxi Only
- Bus Lane


**Key to Non TRO Items**

- Pedestrian Crossing (controlled area)
- Pedestrian Crossing Point
- Bus Stop/ Stand Clearway

Adjacent Map Tile

OG176  
 OH175  
 OH177  
 OI176

		© Crown copyright. All rights reserved East Sussex County Council Licence No. 100019501 2017	
SCALE	1 : 1000		
DATE	31/10/2017		
Tile Ref:	OH178	Revision:	0

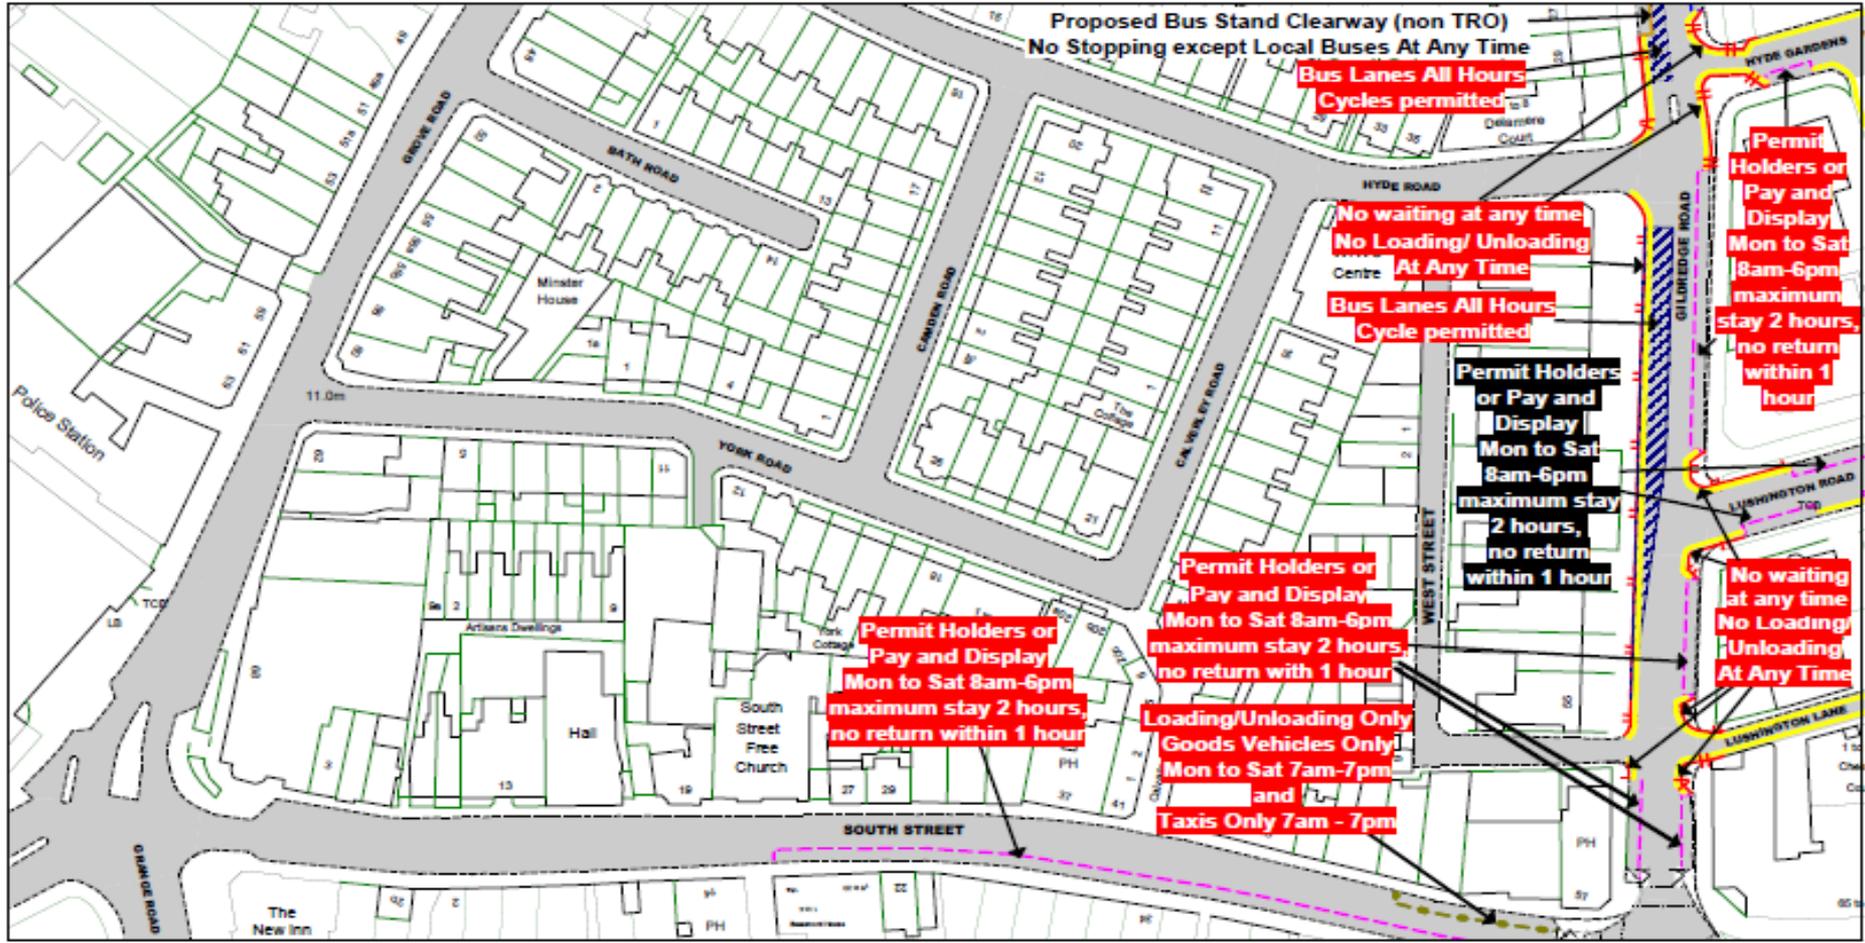

**The East Sussex (Eastbourne Town Centre Improvement Scheme) (Parking and Waiting) Order 201x**

**Key to Labels**

**ABCD** Permanent TRO restriction  
**ABCD** Proposed TRO restriction  
**ABCD** Non TRO item

**Key to TRO Restriction Types**

- No Waiting at Any Time
- No Loading at Any Time
- Permit Holders Only
- Permit Holder or Pay and Display
- Disabled Badge Holders Only
- Disabled Badge Holders Only
- Loading/Unloading Only
- Taxi Only
- Loading/Unloading Only and Taxi Only
- Bus Lane

**Key to Non TRO Items**


- Pedestrian Crossing (controlled area)
- Pedestrian Crossing Point
- Bus Stop/Stand Clearway

**Adjacent Map Tile**

OH176  
 OH175  
 OH177  
 OJ176

© Crown copyright. All rights reserved  
 East Sussex County Council  
 Licence No. 100019801 2017

SCALE: 1 : 1000  
 DATE: 31/10/2017  
 Tile Ref: OI178 Revision: 0

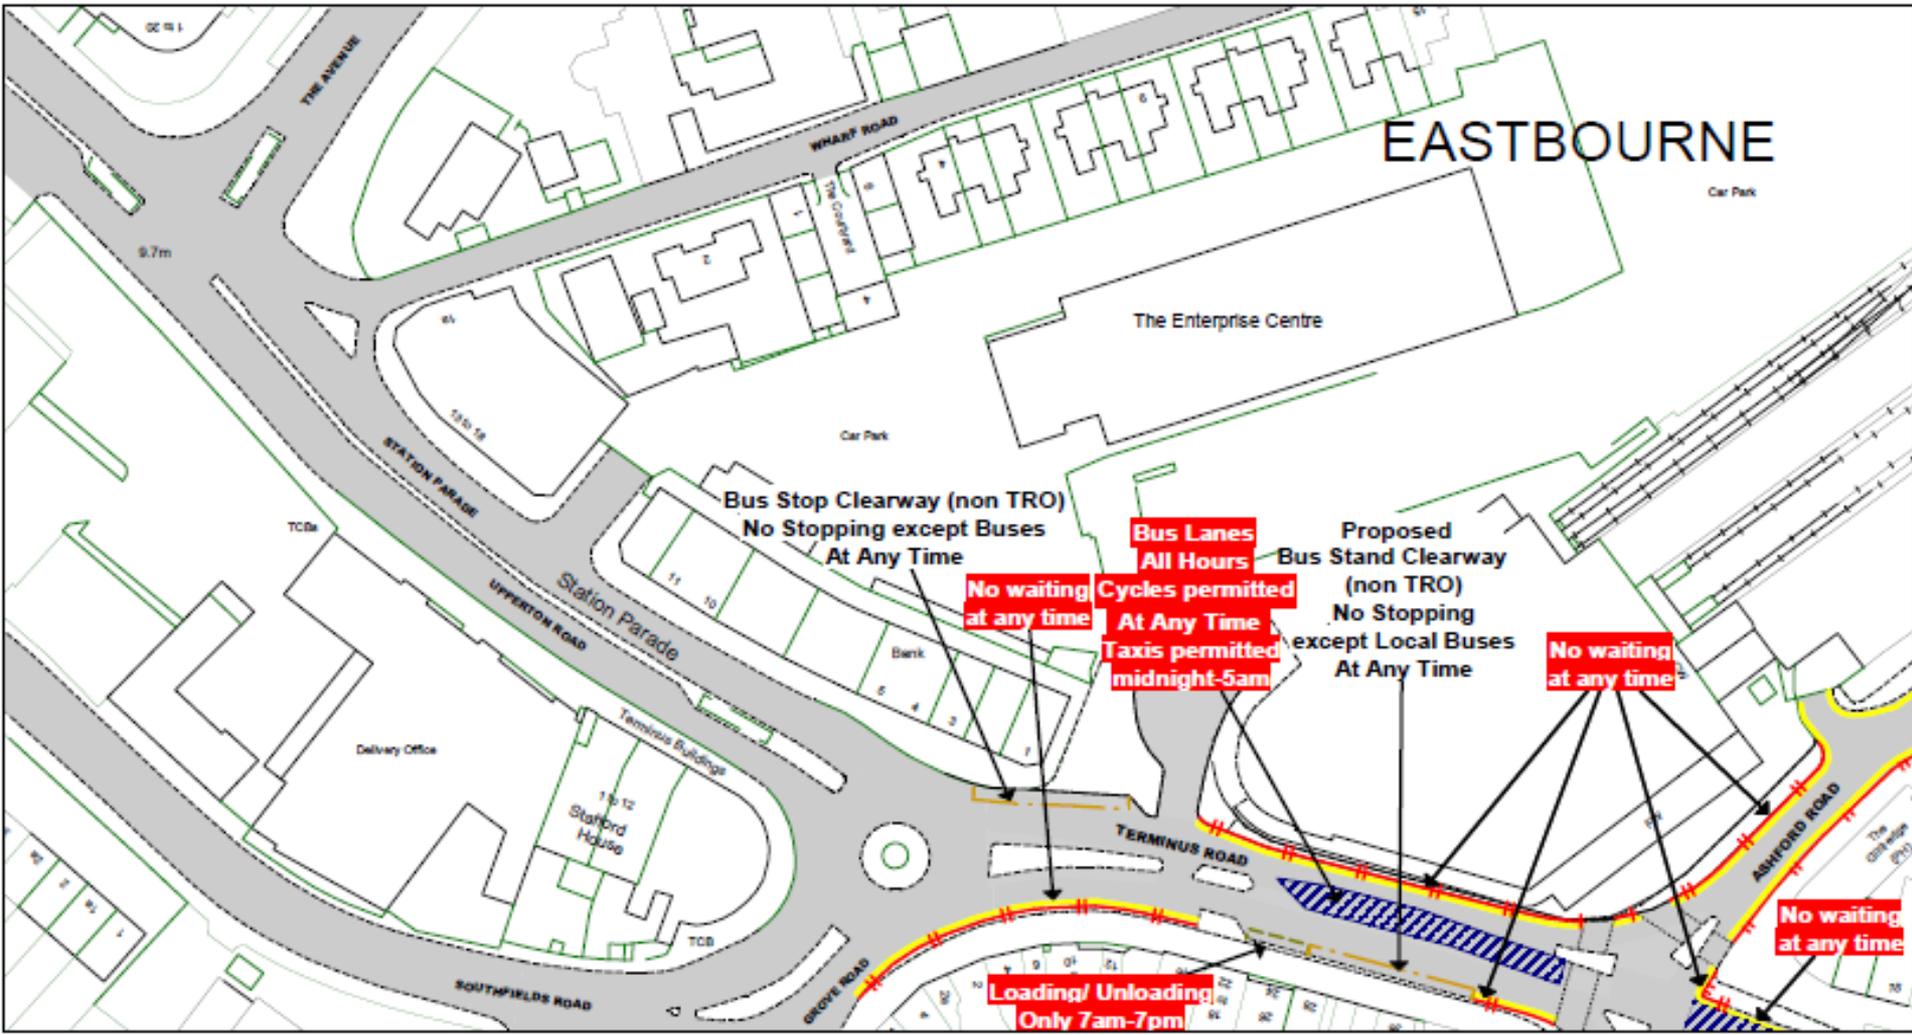

The East Sussex  
(Eastbourne Town Centre  
Improvement Scheme)  
(Parking and Waiting) Order 201x

**Key to Labels**

**ABCD** Permanent TRO restriction  
**ABCD** Proposed TRO restriction  
**ABCD** Non TRO item

**Key to TRO Restriction Types**

- No Waiting at Any Time
- No Loading at Any Time
- Permit Holders Only
- Permit Holder or Pay and Display
- Disabled Badge Holders Only
- Disabled Badge Holders Only
- Loading/ Unloading Only
- Taxi Only


**Key to Non TRO Items**

- Loading/ Unloading Only and Taxi Only
- Bus Lane
- Pedestrian Crossing (controlled area)
- Pedestrian Crossing Point
- Bus Stop/ Stand Clearway

Adjacent Map Tile

OF176  
 OG175  
 OG177  
 OH176

		© Crown copyright. All rights reserved East Sussex County Council Licence No. 100019501 2017
SCALE	1 : 1000	
DATE	31/10/2017	
Tile Ref.	OG176	Revision: 0

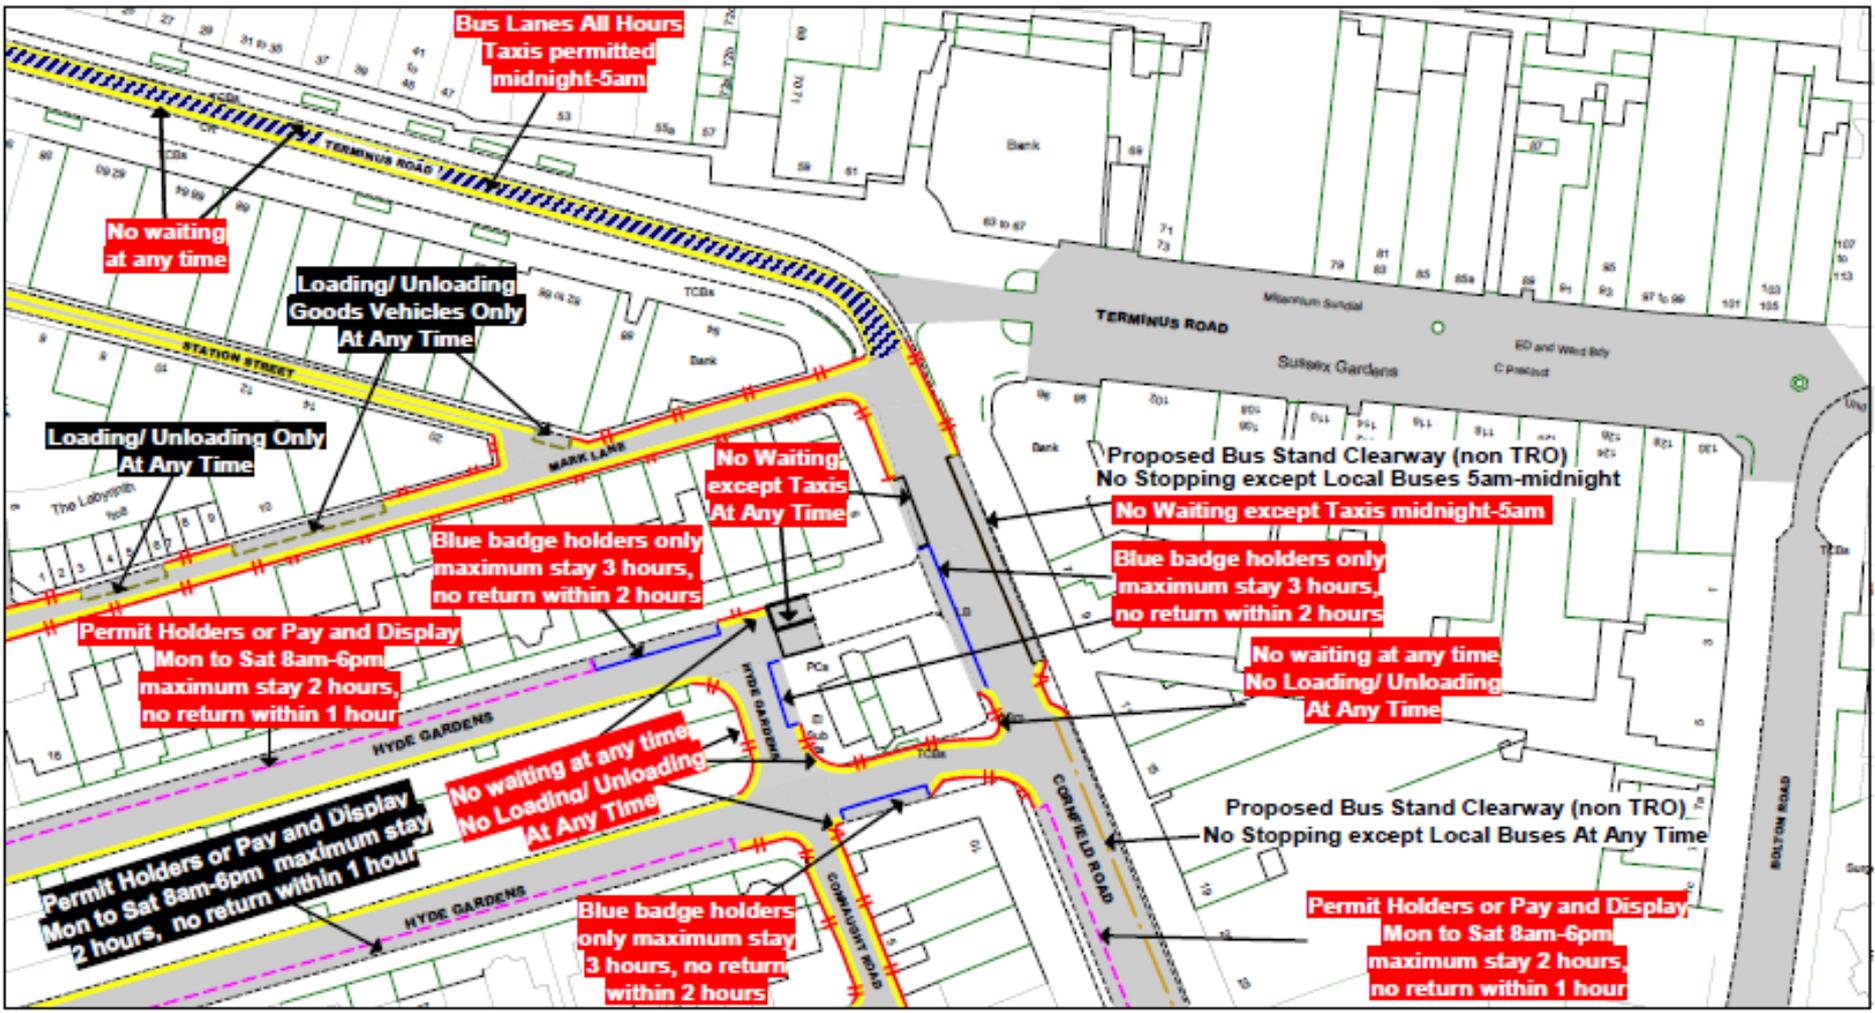

The East Sussex  
(Eastbourne Town Centre  
Improvement Scheme)  
(Parking and Waiting) Order 201x

**Key to Labels**

ABCD Permanent TRO restriction  
 ABCD Proposed TRO restriction  
 ABCD Non TRO item

**Key to TRO Restriction Types**

- No Waiting at Any Time
- No Loading at Any Time
- Permit Holders Only
- Permit Holder or Pay and Display
- Disabled Badge Holders Only
- Disabled Badge Holders Only
- Loading/Unloading Only
- Taxi Only
- Loading/Unloading Only and Taxi Only
- Bus Lane


**Key to Non TRO Items**

- Pedestrian Crossing (controlled area)
- Pedestrian Crossing Point
- Bus Stop/Stand Clearway

Adjacent Map Tile

OG177  
 OH176  
 OH178  
 O177

		© Crown copyright. All rights reserved East Sussex County Council Licence No. 100019501 2017	
SCALE	1 : 1000		
DATE	31/10/2017		
Tile Ref:	OH177	Revision:	0

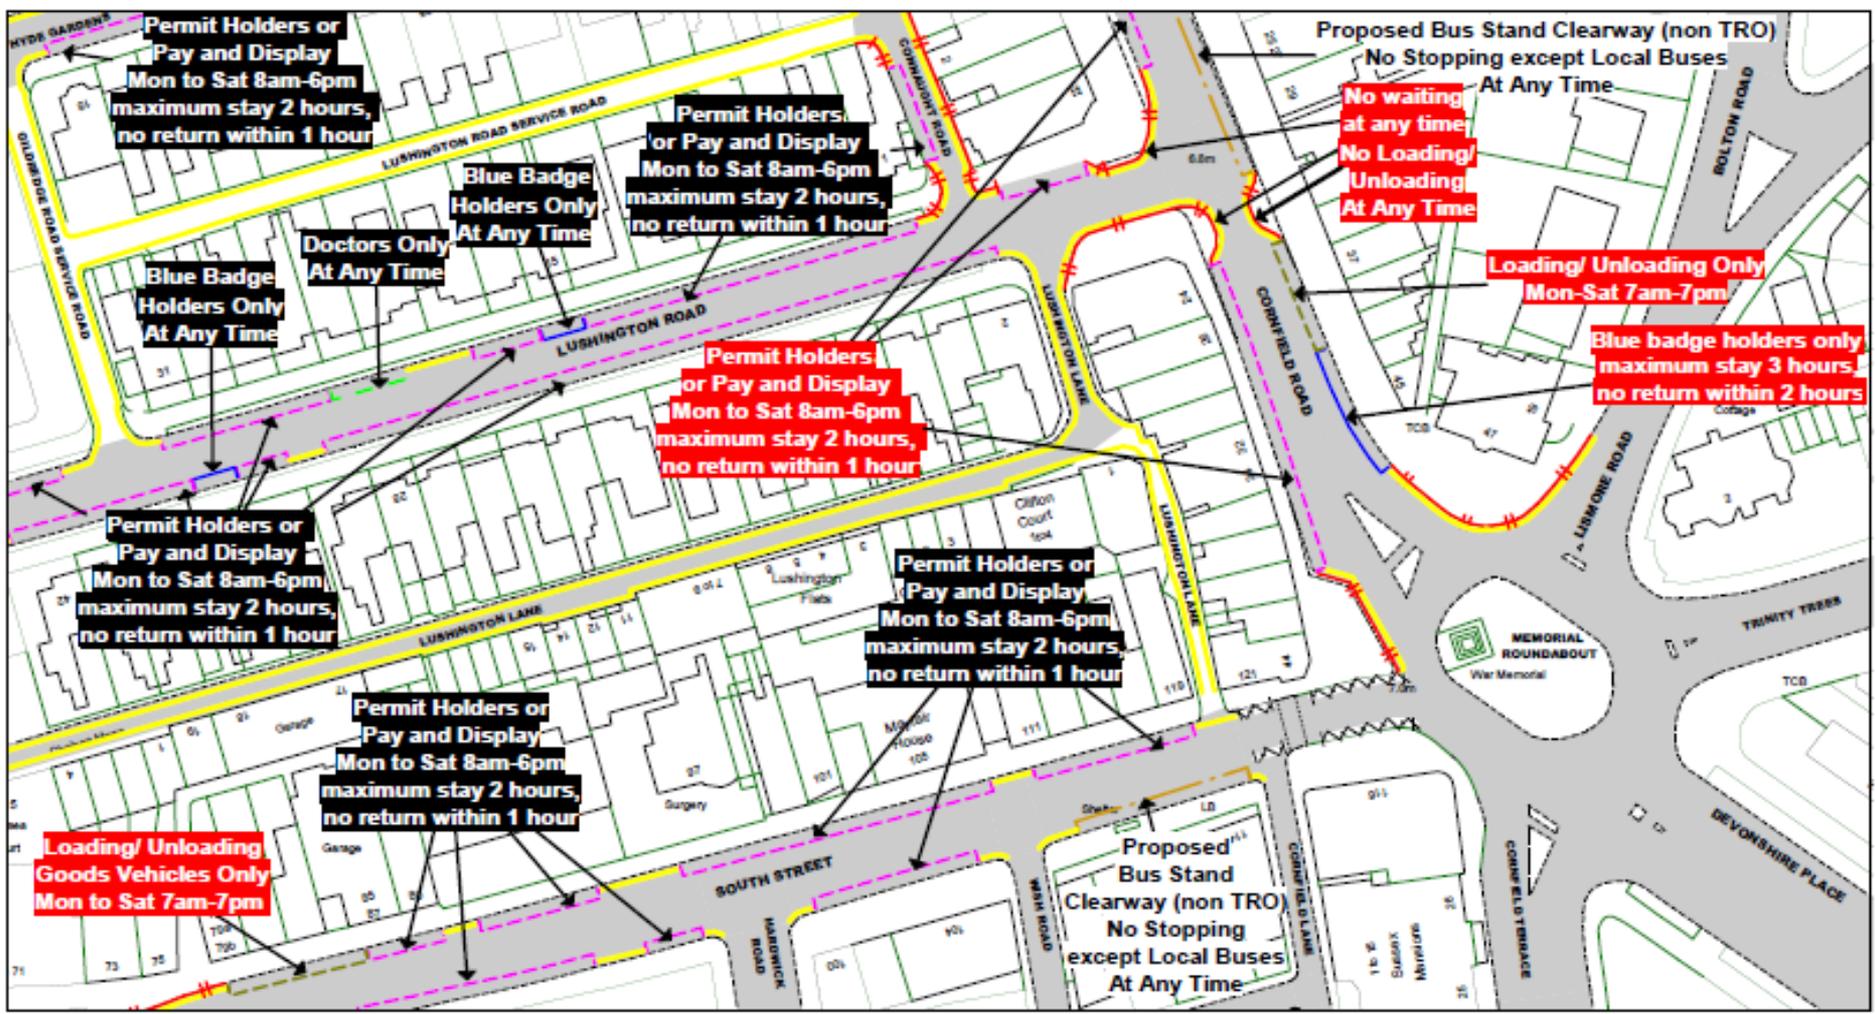

The East Sussex  
(Eastbourne Town Centre  
Improvement Scheme)  
(Parking and Waiting) Order 201x

**Key to Labels**

ABCD Permanent TRO restriction  
 ABCD Proposed TRO restriction  
 ABCD Non TRO item

**Key to TRO Restriction Types**

- No Waiting at Any Time
- No Loading at Any Time
- Permit Holders Only
- Permit Holder or Pay and Display
- Disabled Badge Holders Only
- Disabled Badge Holders Only
- Loading/ Unloading Only
- Taxi Only
- Loading/ Unloading Only and Taxi Only
- Bus Lane


**Key to Non TRO Items**

- Pedestrian Crossing (controlled area)
- Pedestrian Crossing Point
- Bus Stop/ Stand Clearway

Adjacent Map Tile

OH177  
 O1176  
 O1178  
 OJ177

		© Crown copyright. All rights reserved East Sussex County Council Licence No. 100019501 2017	
SCALE	1 : 1000		
DATE	31/10/2017		
Tile Ref:	O1177	Revision:	0

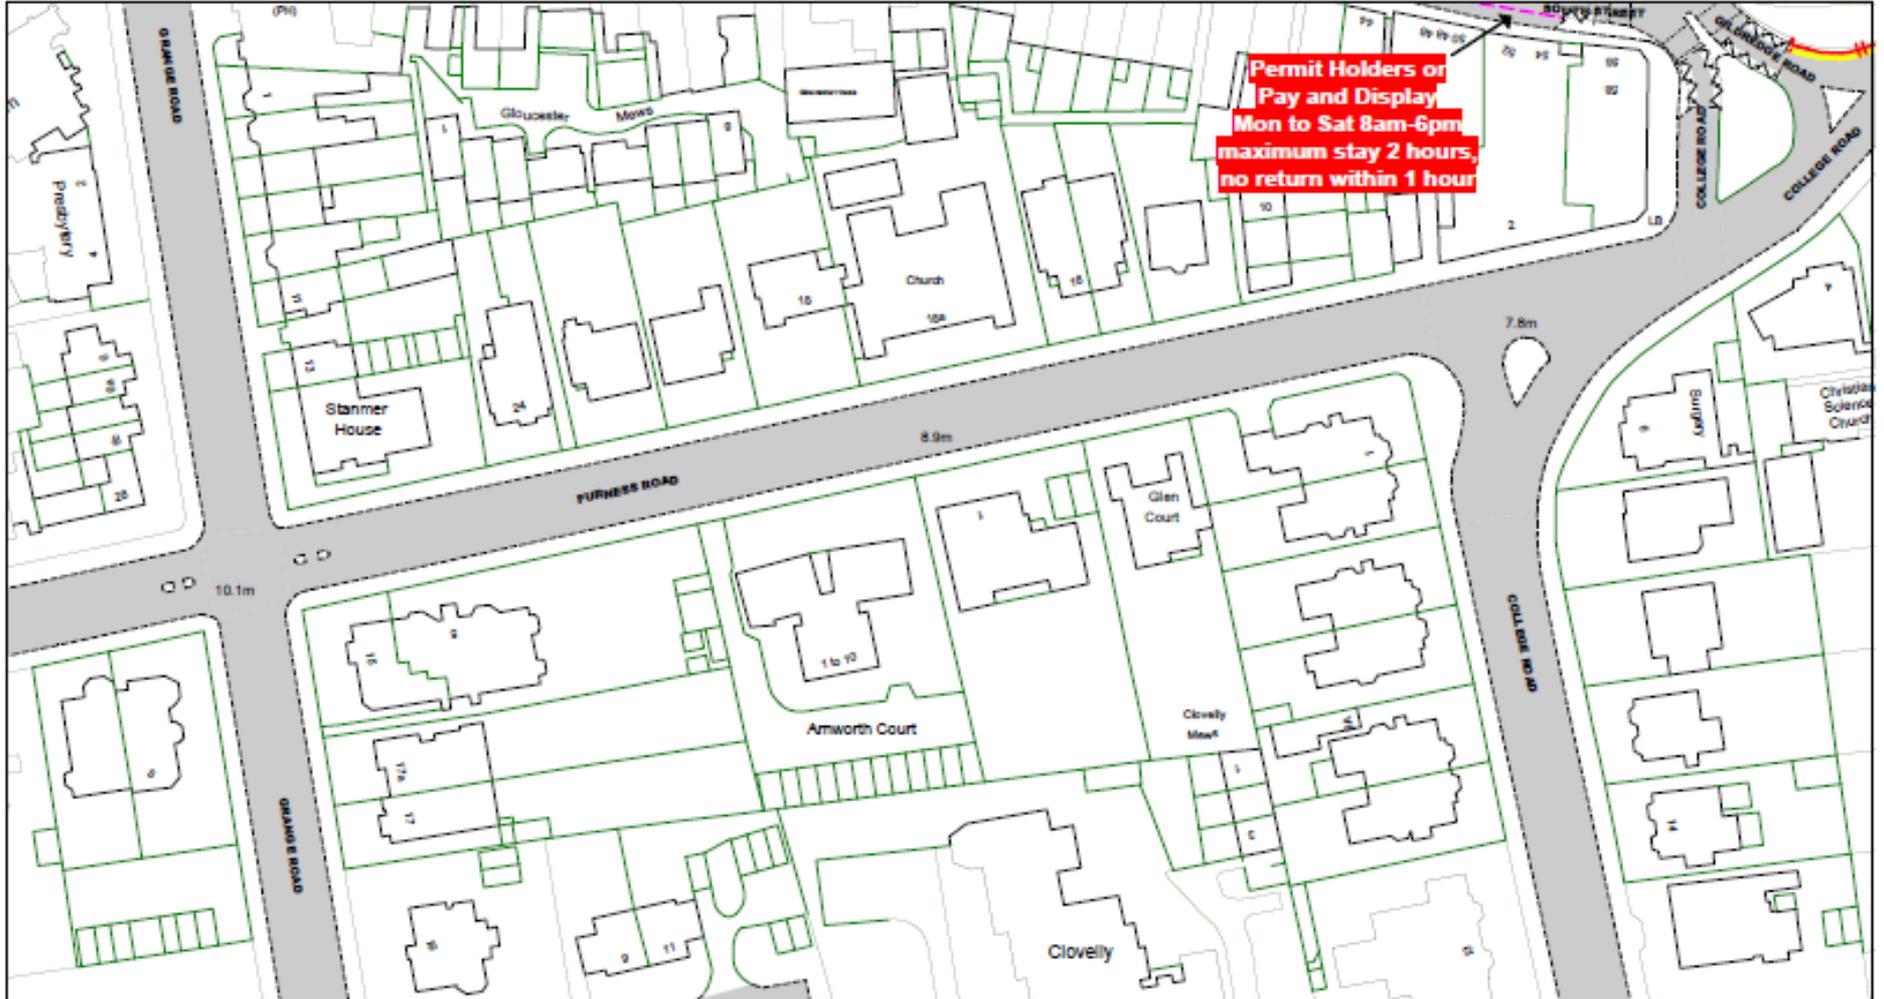

**The East Sussex (Eastbourne Town Centre Improvement Scheme) (Parking and Waiting) Order 201x**

**Key to Labels**

- ABCD Permanent TRO restriction
- ABCD Proposed TRO restriction
- ABCD Non TRO item

**Key to TRO Restriction Types**

- No Waiting at Any Time
- No Loading at Any Time
- Permit Holders Only
- Permit Holder or Pay and Display
- Disabled Badge Holders Only
- Disabled Badge Holders Only
- Loading/ Unloading Only
- Taxi Only
- Loading/ Unloading Only and Taxi Only
- Bus Lane

**Key to Non TRO Items**

- Pedestrian Crossing (controlled area)
- Pedestrian Crossing Point
- Bus Stop/ Stand Clearway



**Adjacent Map Tile**

O1176  
 OJ175  
 OJ177  
 OK176

SCALE  
 DATE  
 Tile Ref: OJ176

© Crown copyright. All rights reserved  
 East Sussex County Council  
 Licence No. 100019501 2017

1 : 1000  
 31/10/2017  
 Revision: 0

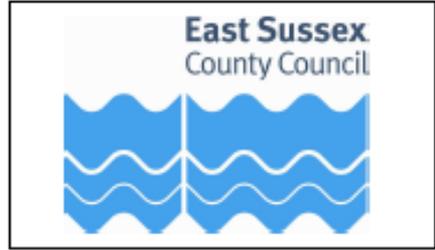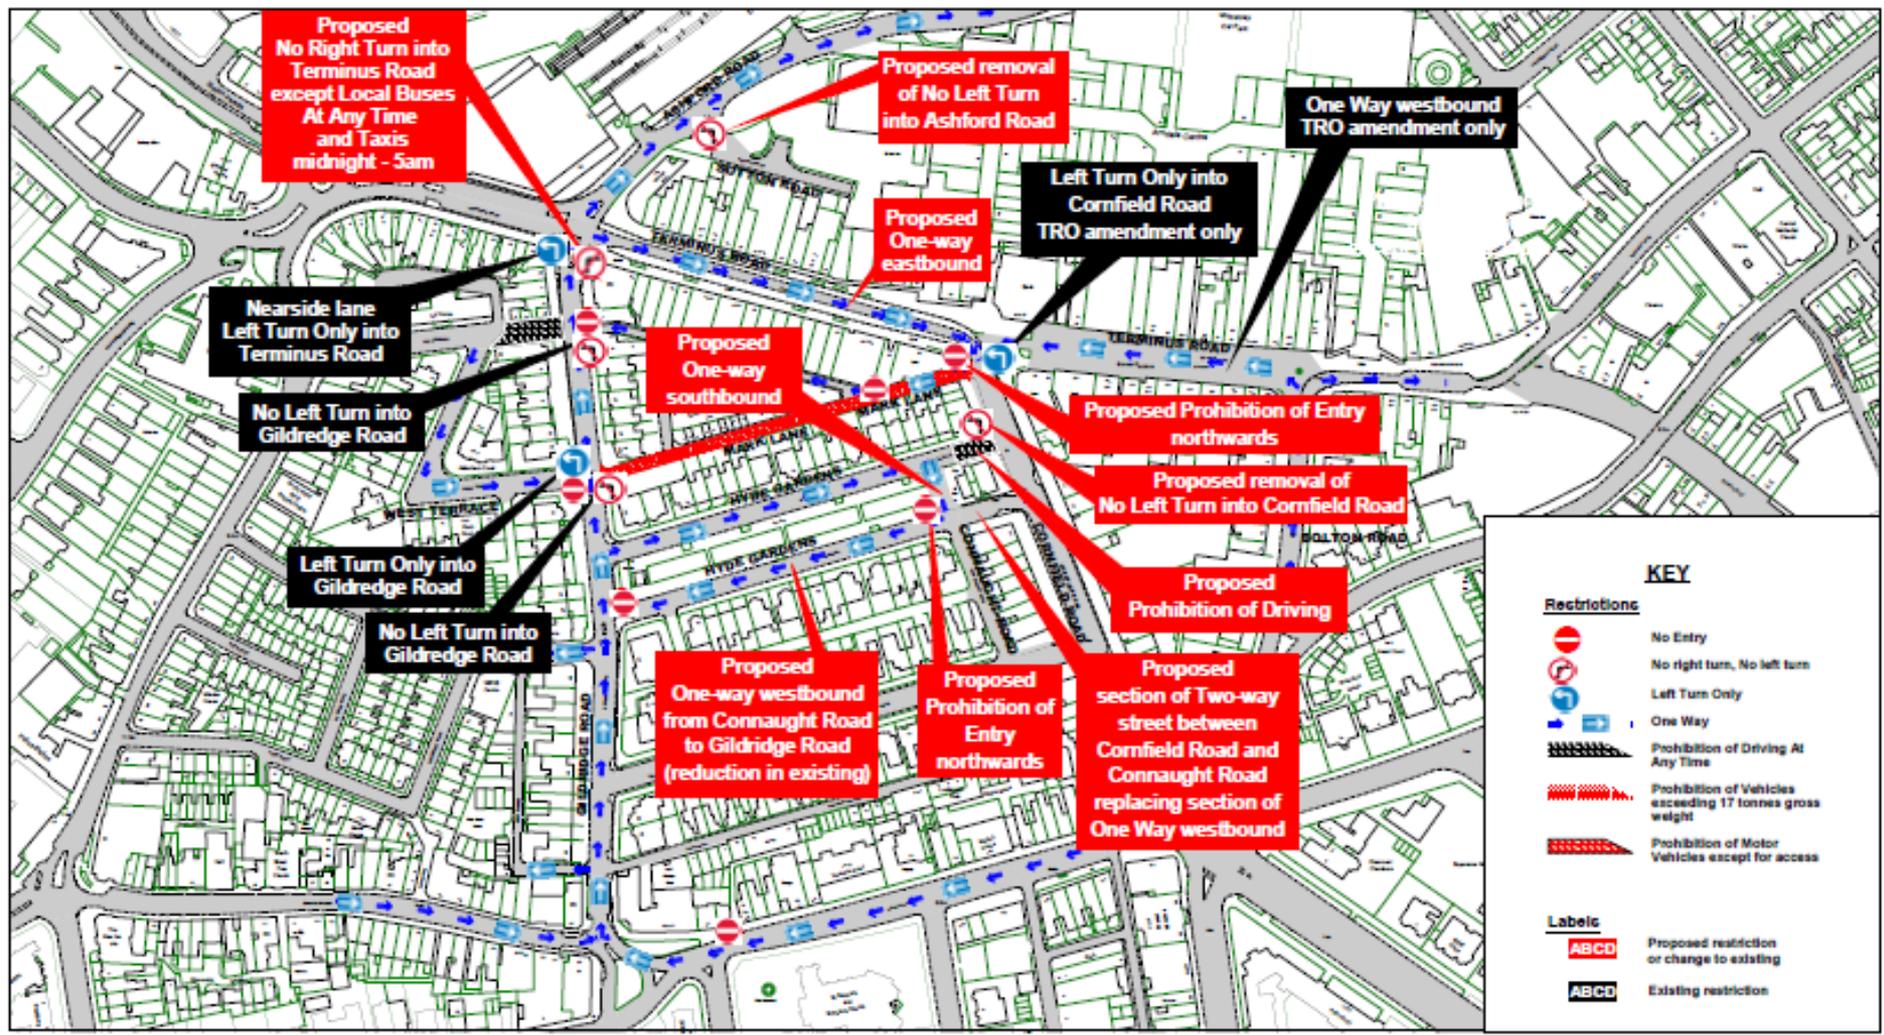

This map is reproduced from Ordnance Survey material with the permission of Ordnance Survey on behalf of the Controller of Her Majesty's Stationery Office © Crown Copyright. Unauthorised reproduction infringes Crown copyright and may lead to prosecution or civil proceedings.  
 East Sussex County Council  
 Licence No: 10001801 2017

## Eastbourne Town Centre Improvement Scheme Proposed Prescribed Routes

SCALE	1:2000 A3
DATE	02/10/2017
DRAWING No.	ETCIS 003
DRAWN BY	

# Traffic Regulation Order: Eastbourne Town Centre Improvement Scheme (ETCIS)

Proposed 20 MPH zone, bus lanes, parking and prescribed routes to facilitate the implementation of the ETCIS