

Traffic Regulation Order: Bexhill Parking Review

Proposed new and additional parking restrictions at priority sites in the Bexhill area to address safety concerns that have been raised.



East Sussex
County Council





Bexhill Parking Review
Overview plan of locations objected to

SCALE	1 : 5000
DATE	02/01/2018
DRAWING No.	BPR PC 01
DRAWN BY	

© Crown copyright. All rights reserved
East Sussex County Council
License No. 100019601 2017




Key to Proposed Restriction Types Displayed

-  No Waiting At Any Time
-  No waiting Mon- Fri 8-9.30am and 2.30- 4pm
-  No Stopping Mon-Fri 8-9.30am and 2.30-4pm
-  Area where new restrictions are proposed

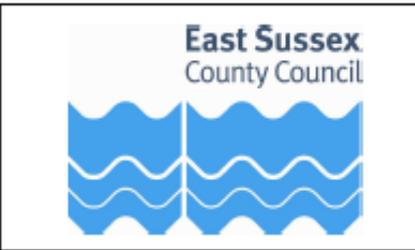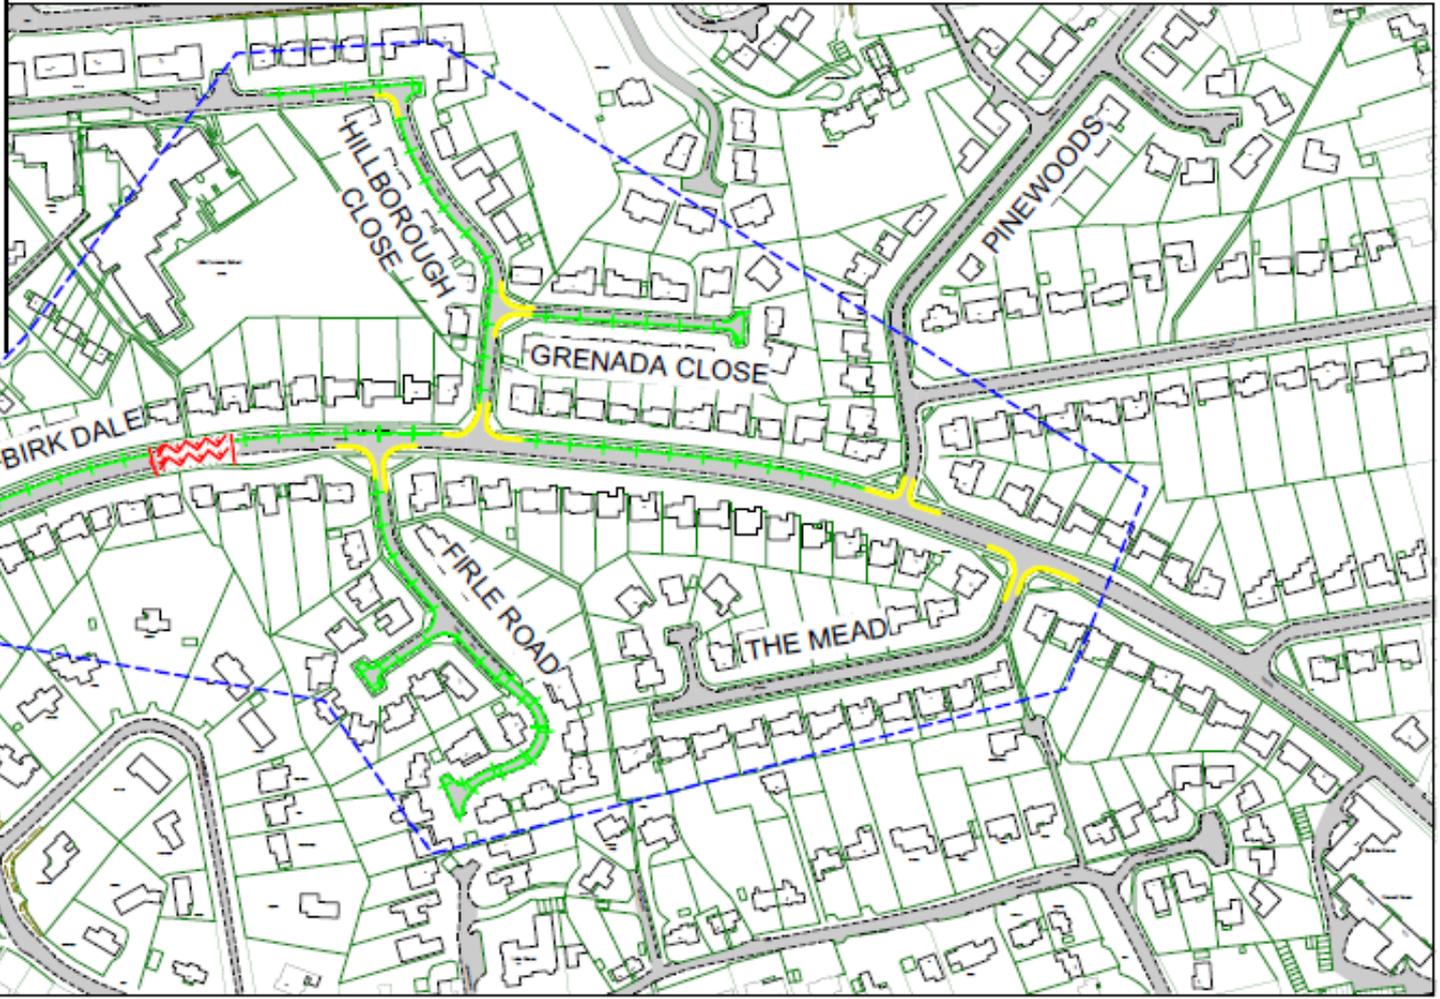

Bexhill Parking Review 2017 Birk Dale Area etc
 Overview Plan of Proposed Restrictions at Birk Dale and Surrounding

SCALE	1 : 3000
DATE	24/07/2017
DRAWING No.	BPR2017 001
DRAWN BY	CSC
© Crown copyright. All rights reserved East Sussex County Council License No. 100019601 2017	

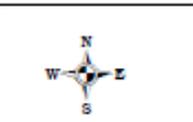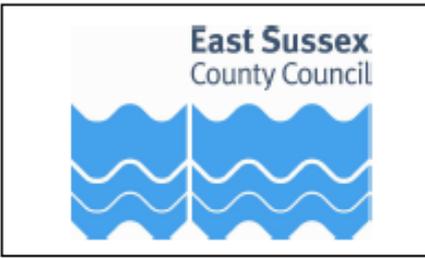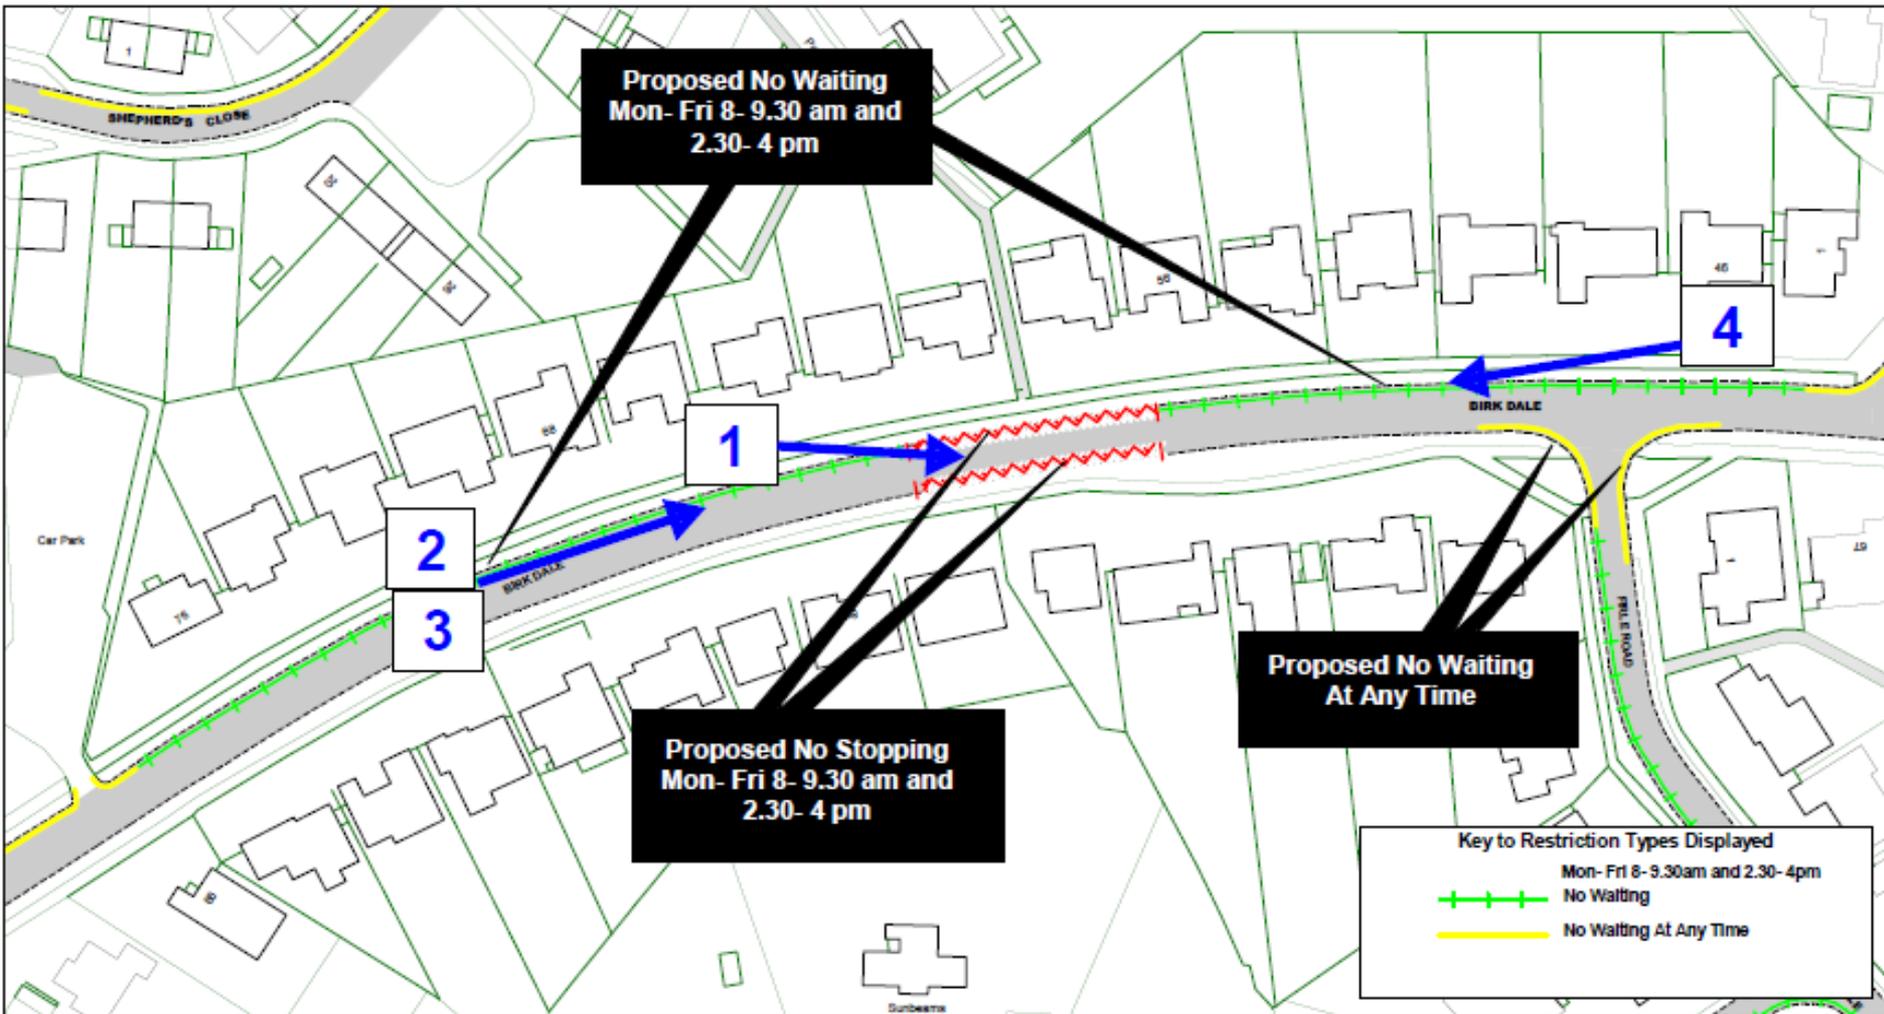

Bexhill Parking Review 2017 Birk Dale Area etc

Birk Dale Western End


Site 1

SCALE	1 : 1000
DATE	16/06/2017
DRAWING No.	BPR2017 002
DRAWN BY	CSC
© Crown copyright. All rights reserved East Sussex County Council Licence No. 100019601 2017	









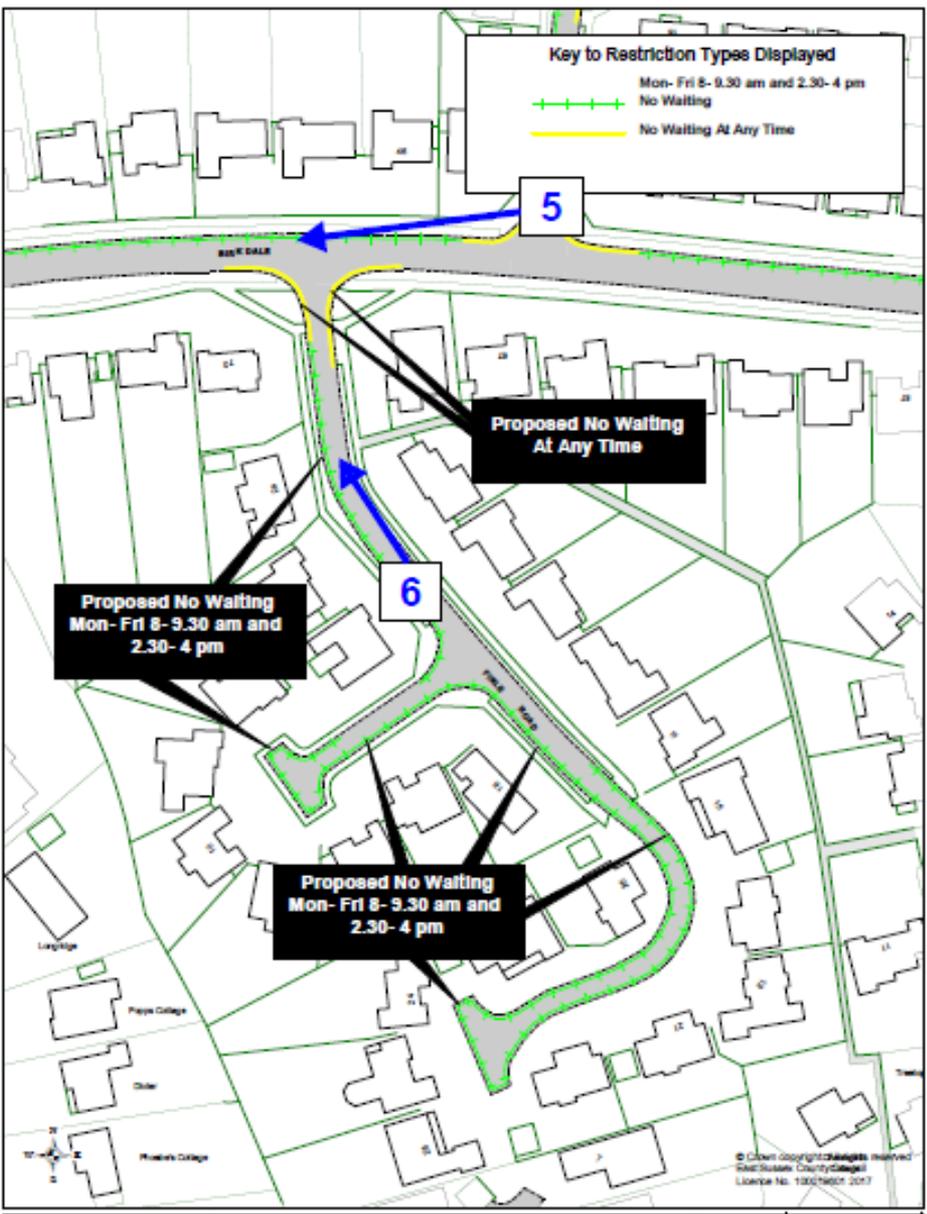

	Bexhill Parking Review 2017 Birk Dale Area etc Firle Road Site 1		SCALE 1 : 1000
			DATE 16/06/2017
		DRAWING NO. BPR2017 003	
		DRAWN BY CSC	





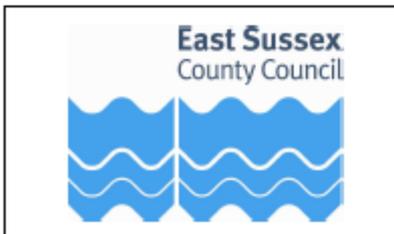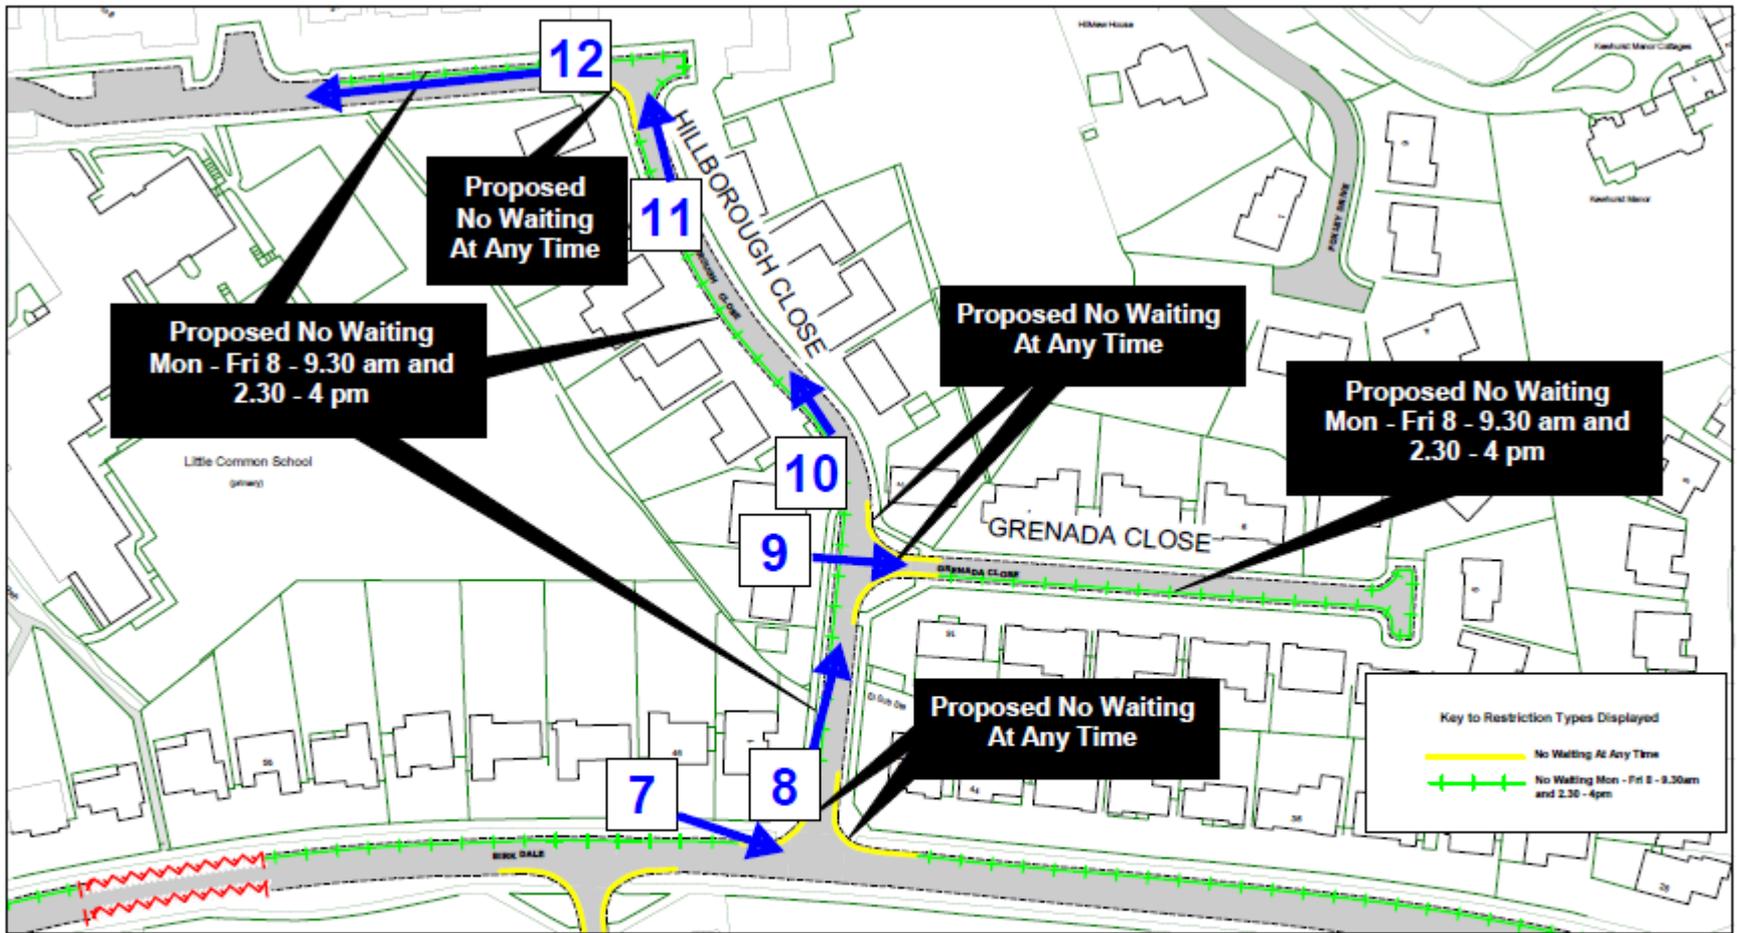

Bexhill Parking Review 2017 Birk Dale Area etc
Hillborough Close and Grenada Close

Site 1

SCALE	1 : 1250
DATE	24/07/2017
DRAWING No.	BPR2017 004
DRAWN BY	CSC
© Crown copyright. All rights reserved East Sussex County Council License No. 100019601 2017	

Site 1- Birkdale and surrounding closes



east













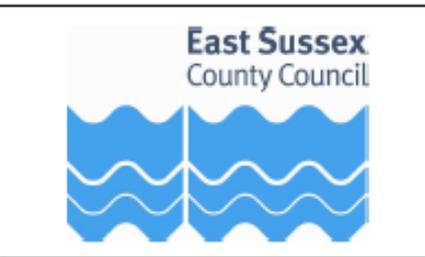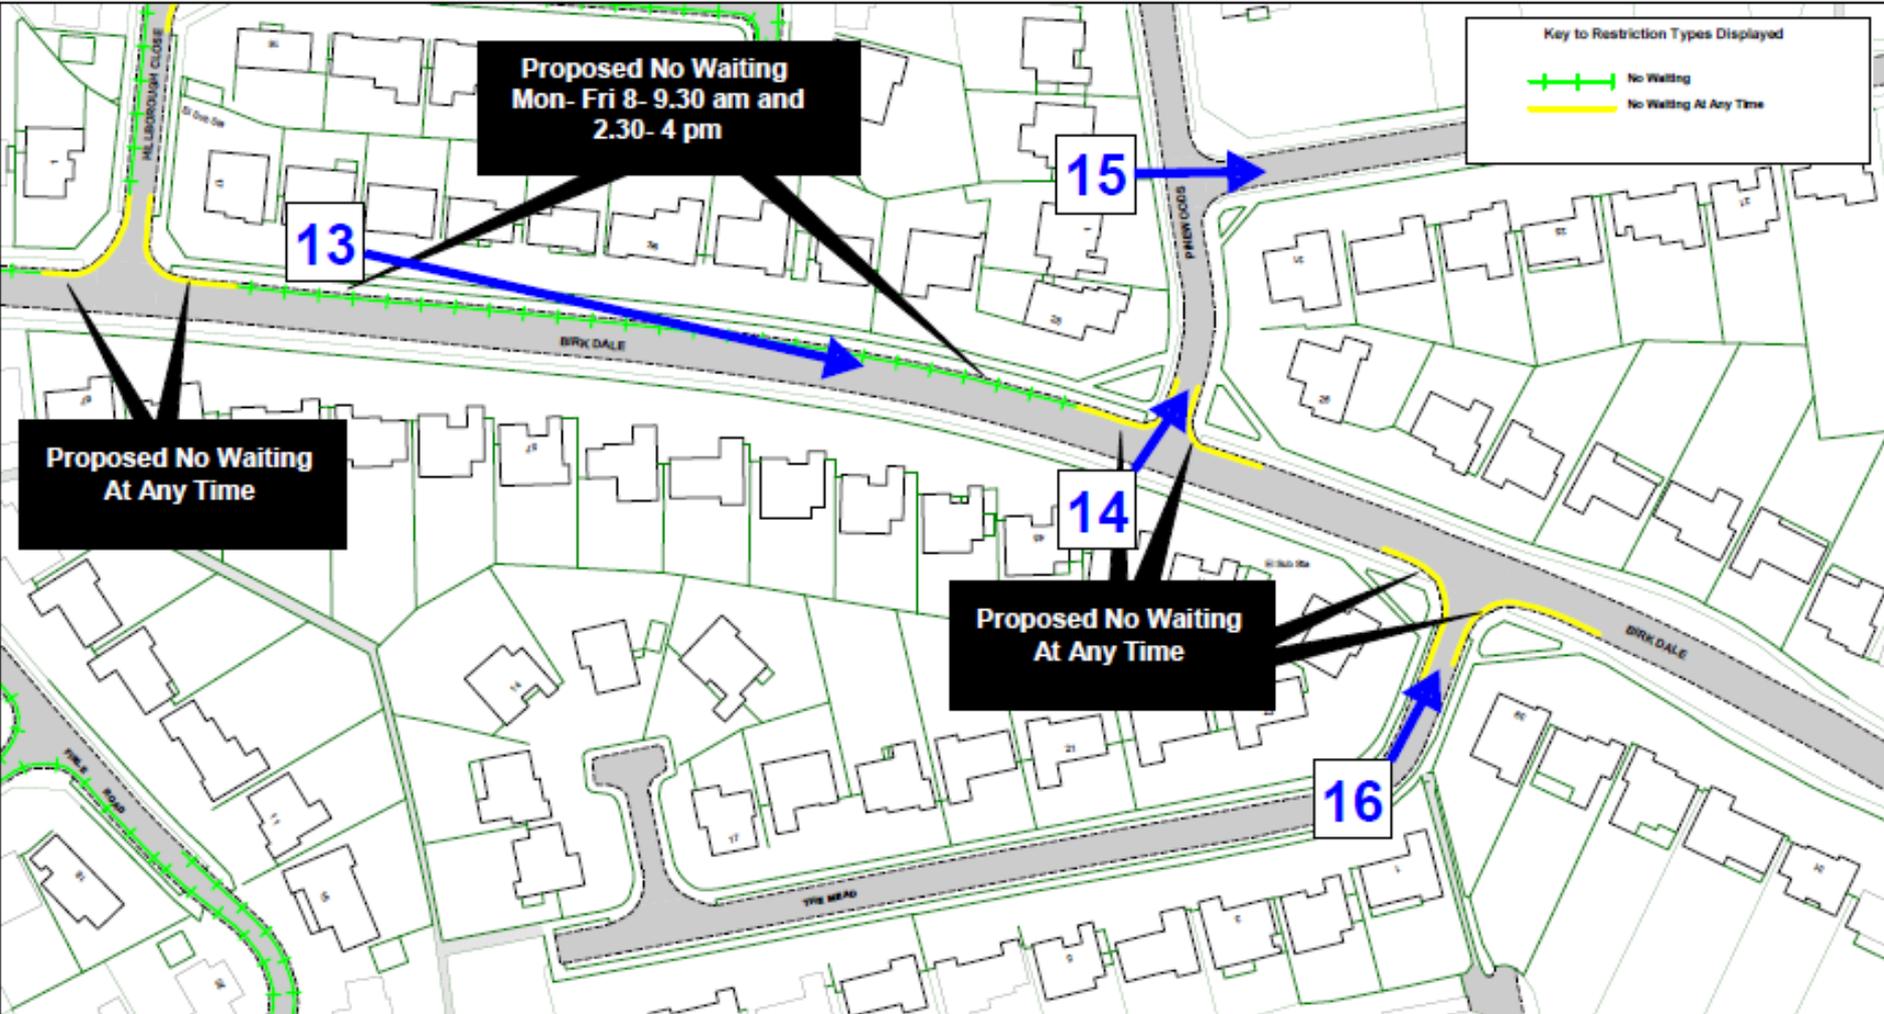

Bexhill Parking Review 2017 Birk Dale Area etc

Birk Dale Eastern End

Site 1




SCALE	1 : 1250
DATE	16/06/2017
DRAWING No.	BPR2017 005
DRAWN BY	CSC
© Crown copyright. All rights reserved East Sussex County Council Licence No. 100019601 2017	









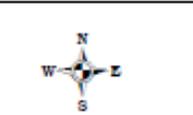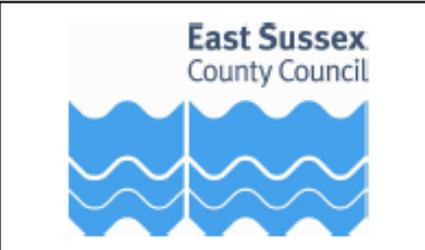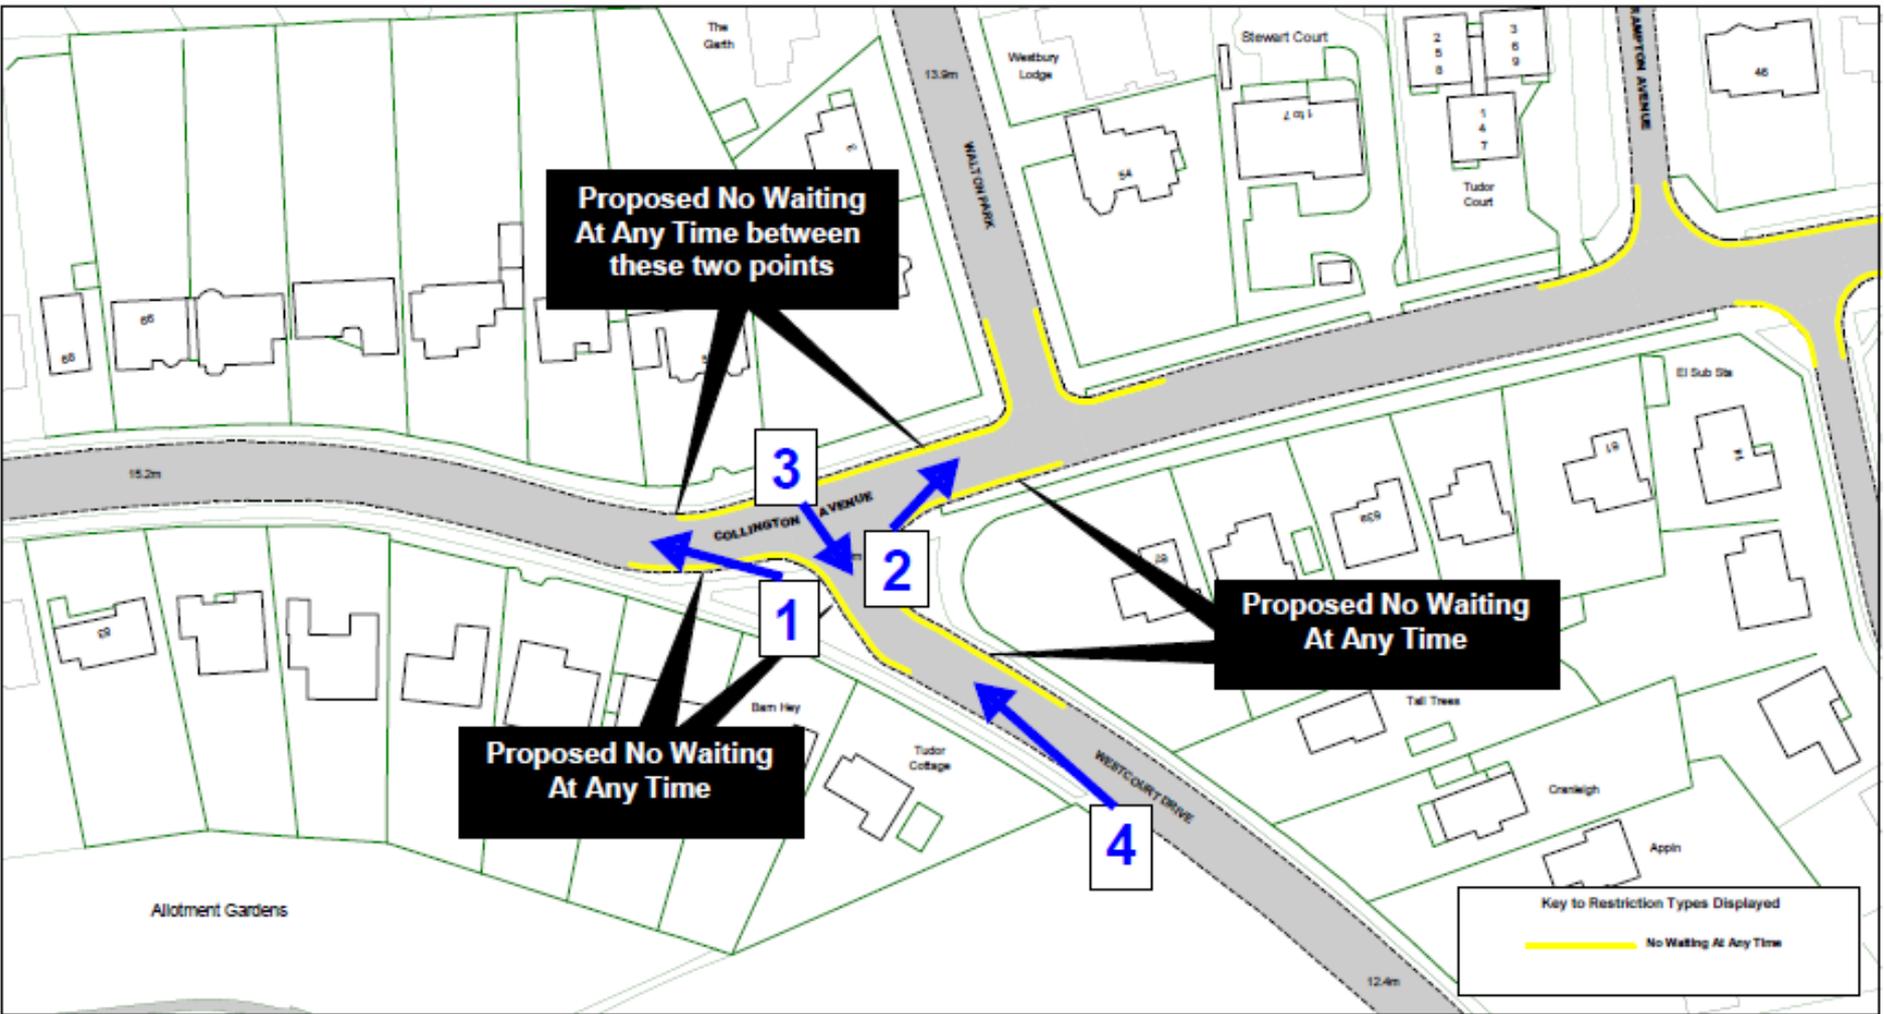

Bexhill Parking Review 2017 Birk Dale Area etc
 Collington Avenue and Westcourt Drive

Site 2

SCALE	1 : 1000
DATE	16/06/2017
DRAWING No.	BPR2017 006
DRAWN BY	CSC
© Crown copyright. All rights reserved East Sussex County Council License No. 100019601 2017	







east



Traffic Regulation Order: Bexhill Parking Review

Proposed new and additional parking restrictions at priority sites in the Bexhill area to address safety concerns that have been raised.

East Sussex County Council Planning Committee 14 February 2017