


East Sussex County Council Planning Committee 12th September 2018



Traffic Regulation Order: Polegate Parking Review 2017-2018

Objections received to changes to waiting restrictions
proposed during the latest parking review in Polegate



Site A – Western Avenue / Junction Street

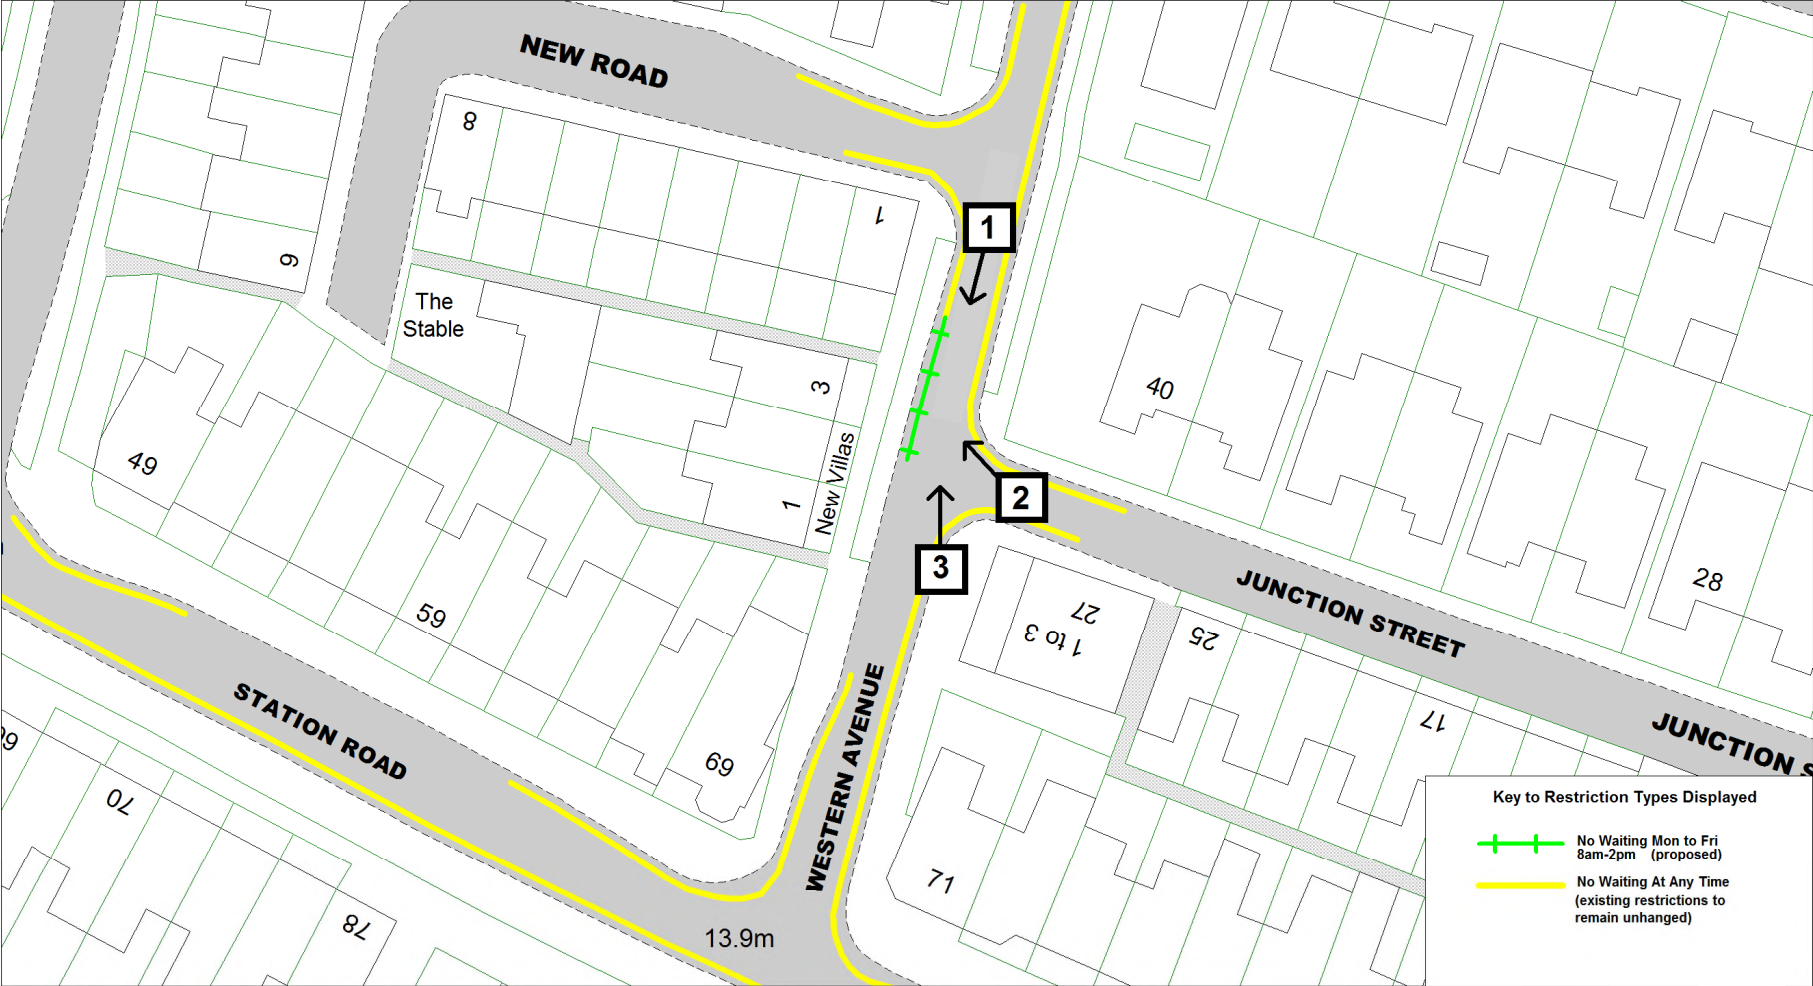
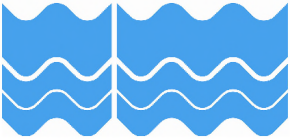
| | | | | | |
|--|---|--|--|--|------------|
|  East Sussex County Council |  | Site A - Western Avenue / Junction Street (2 objections received) | | SCALE | 1 : 500 |
| | | | | DATE | 29/08/2018 |
| | | | | DRAWING No. | A |
| | | | | DRAWN BY | PW |
| | | | | © Crown copyright. All rights reserved East Sussex County Council Licence No. 100019601 2018 | |

View 1 – Looking southwards along Western Avenue




View 2 – Looking north-westwards into Western Avenue from Junction Street




View 3 – Looking northwards along Western Avenue




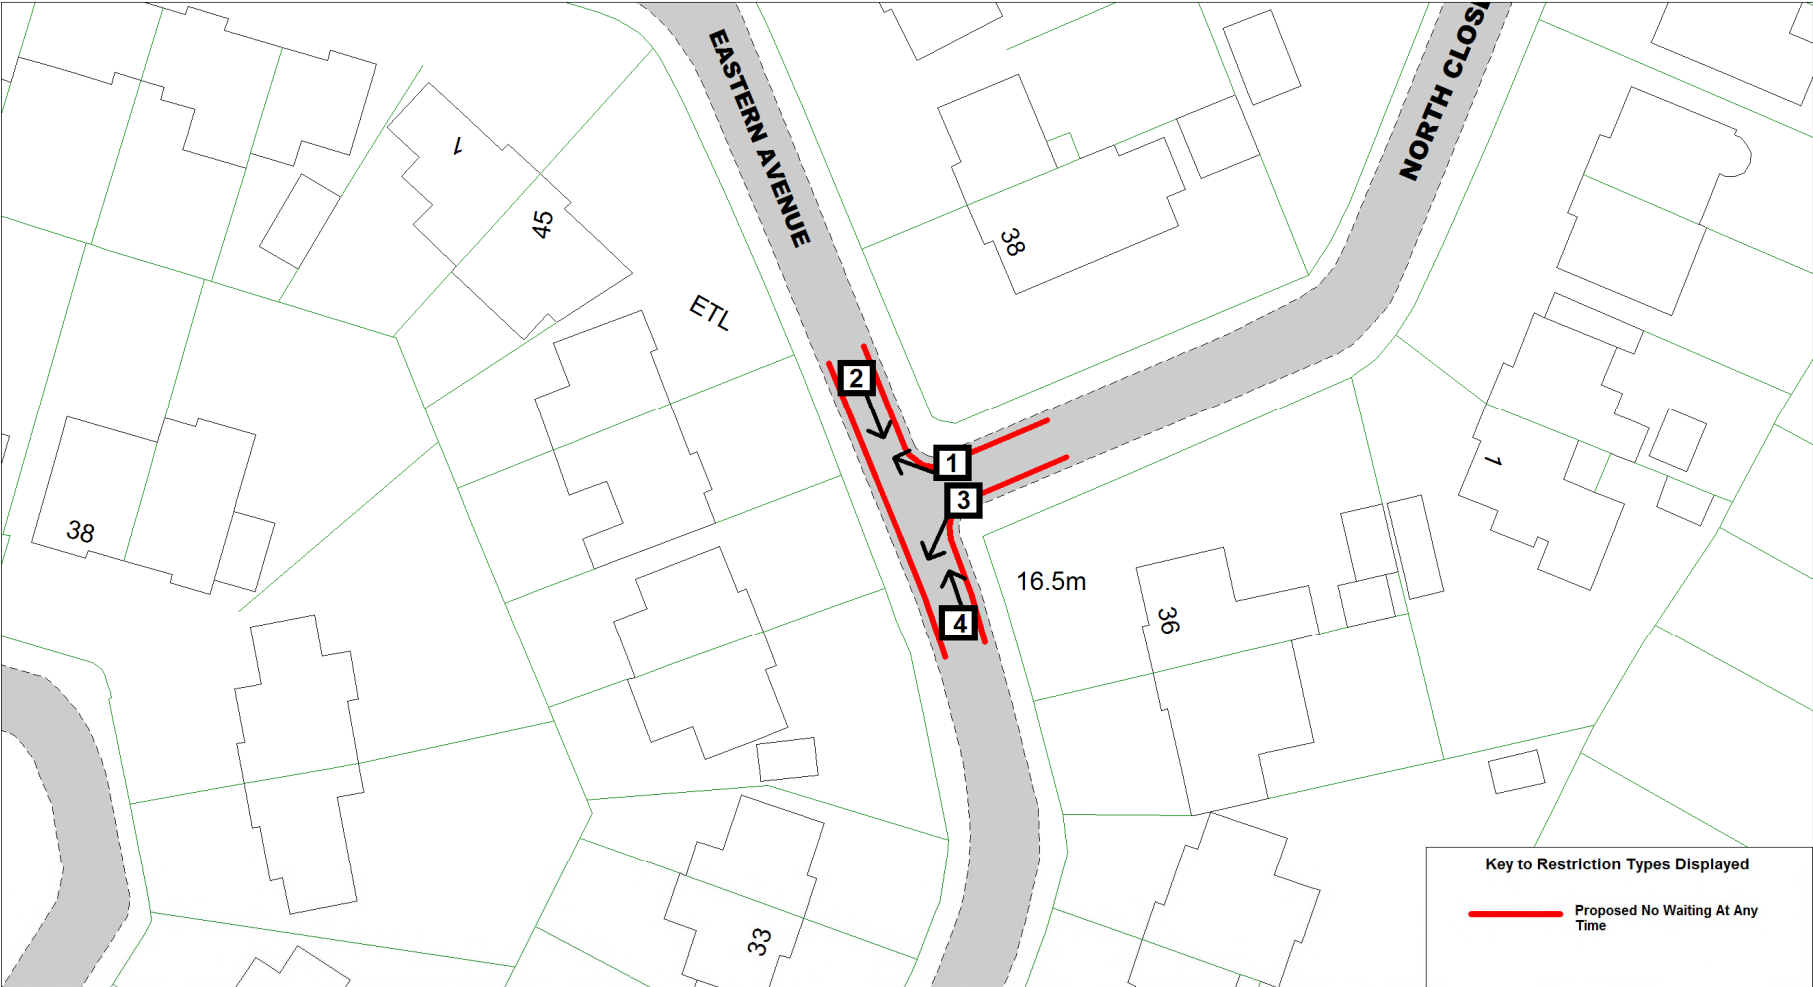


Key to Restriction Types Displayed

 Proposed No Waiting At Any Time

East Sussex
County Council

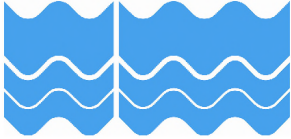



Site B - Eastern Avenue / North Close
(1 objection)


| | |
|--|------------|
| SCALE | 1 : 500 |
| DATE | 29/08/2018 |
| DRAWING No. | B |
| DRAWN BY | PW |
| © Crown copyright. All rights reserved East Sussex County Council Licence No. 100019601 2018 | |










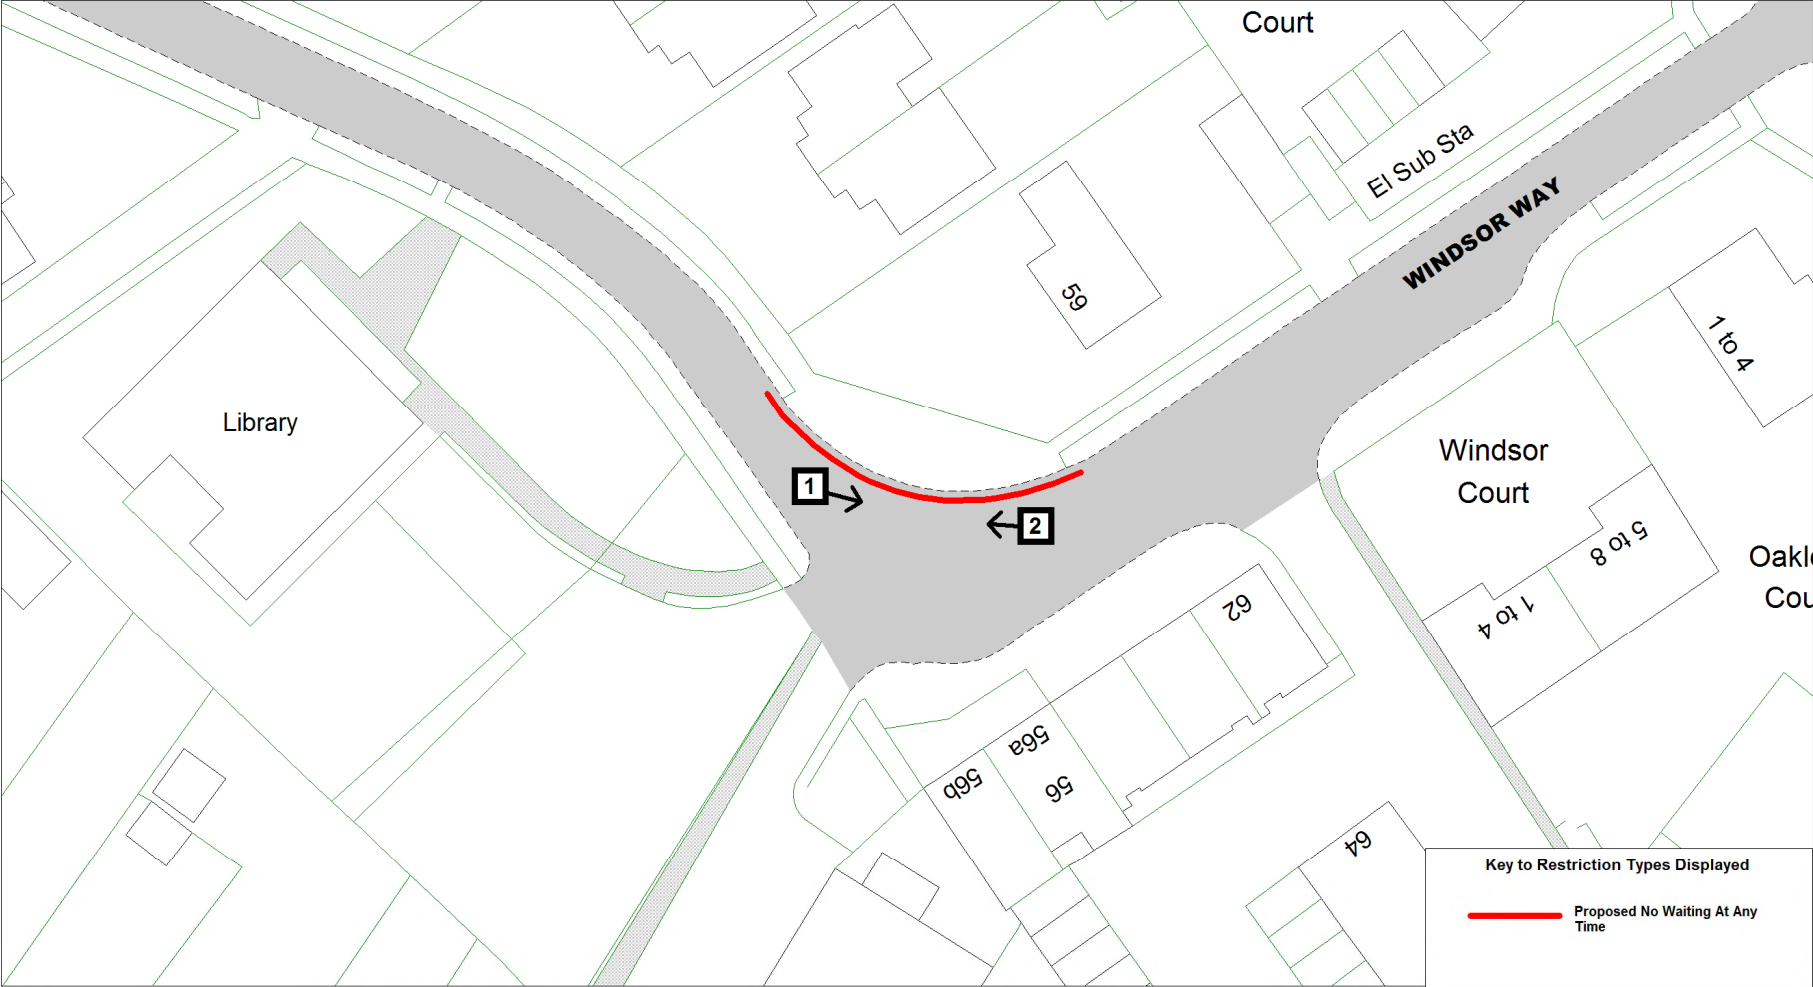

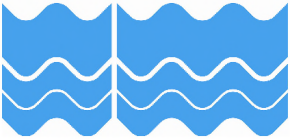
| | | | | | |
|---|---|--|--|--|------------|
|  East Sussex County Council |  | Site E - Windsor Way (1 objection) | | SCALE | 1 : 500 |
| | | | | DATE | 29/08/2018 |
| | | | | DRAWING No. | E |
| | | | | DRAWN BY | PW |
| | | | | © Crown copyright. All rights reserved East Sussex County Council Licence No. 100019601 2018 | |





Traffic Regulation Order: Polegate Parking Review 2017-2018

Objections received to changes to waiting restrictions
proposed during the latest parking review in Polegate