


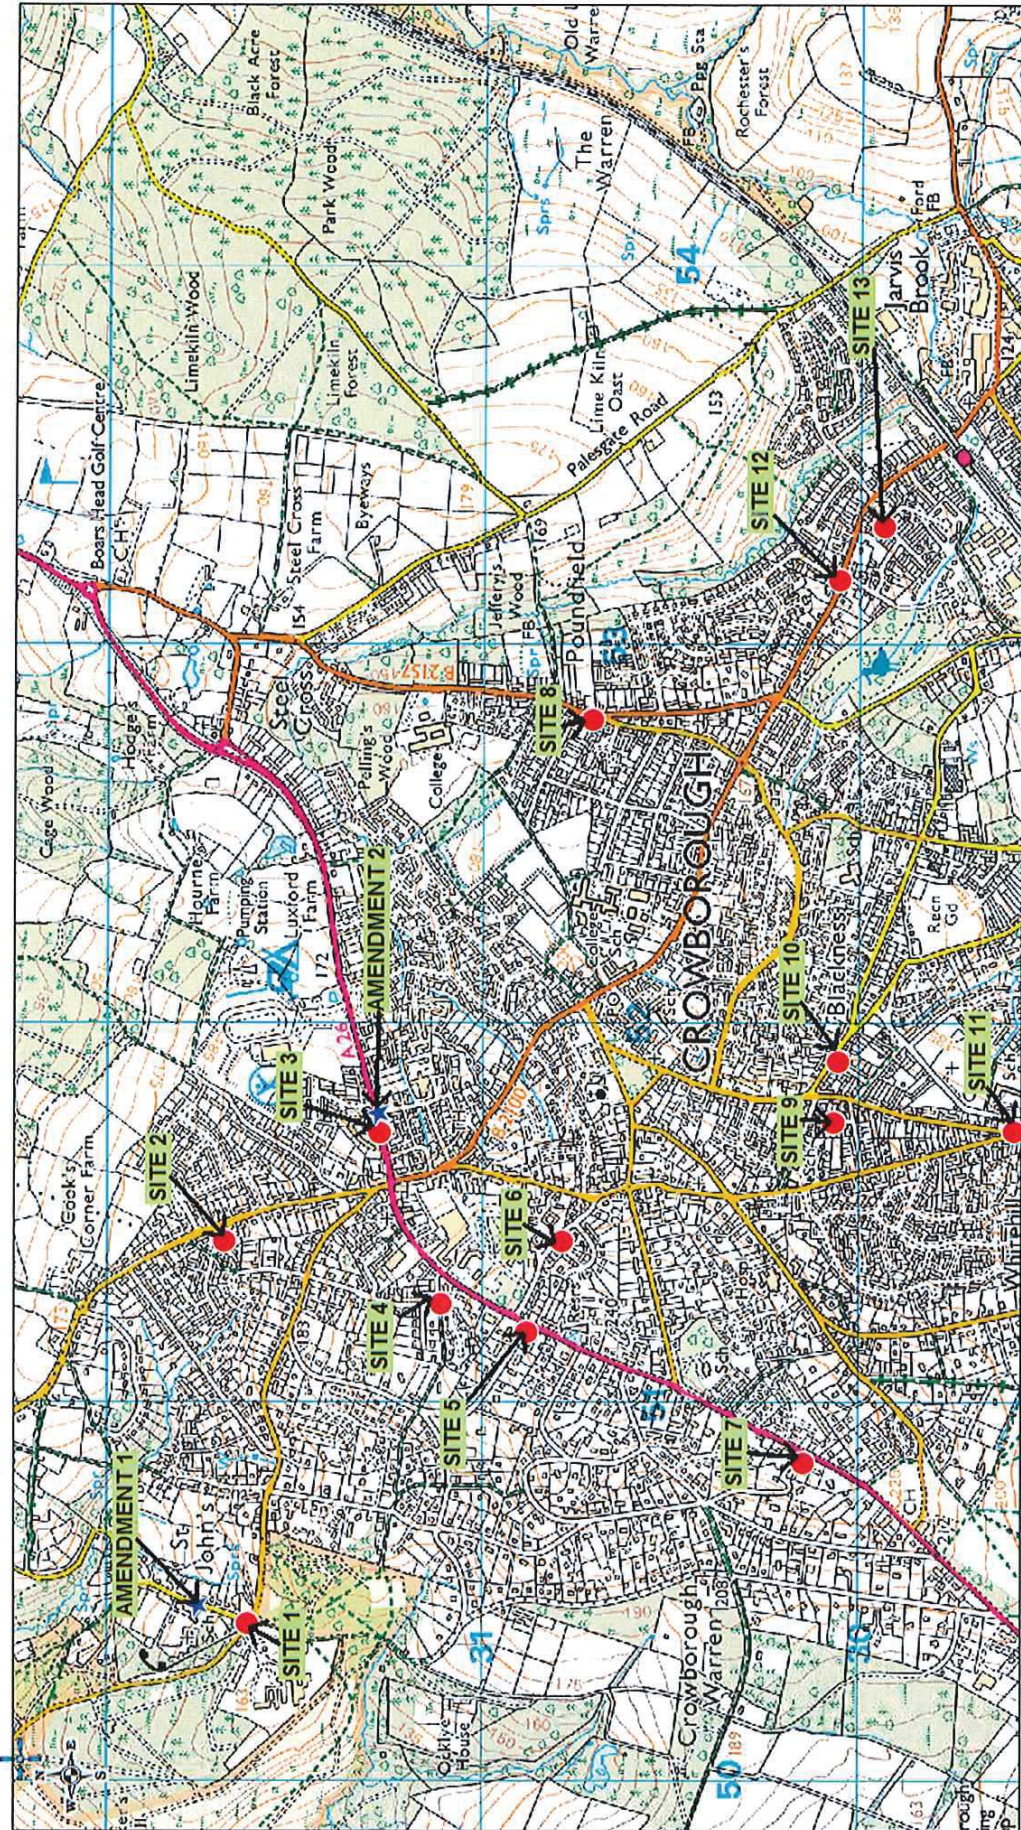

East Sussex County Council 	Crowborough Parking Review 2018			SCALE	1 : 12000
				DATE	25/01/2018
				DRAWING No.	Overview
				DRAWN BY	KAB

This map is reproduced from the Crowborough Parking Review 2018. It is a technical drawing and should not be used for any other purpose. The map is the property of the County Council and is not to be reproduced without the written permission of the County Council. The map is not to be used for any other purpose.