






Traffic Regulation Order: Hastings Parking Review 2018-2019

Objections received to changes to parking and waiting restrictions proposed during the latest parking review in Hastings Borough

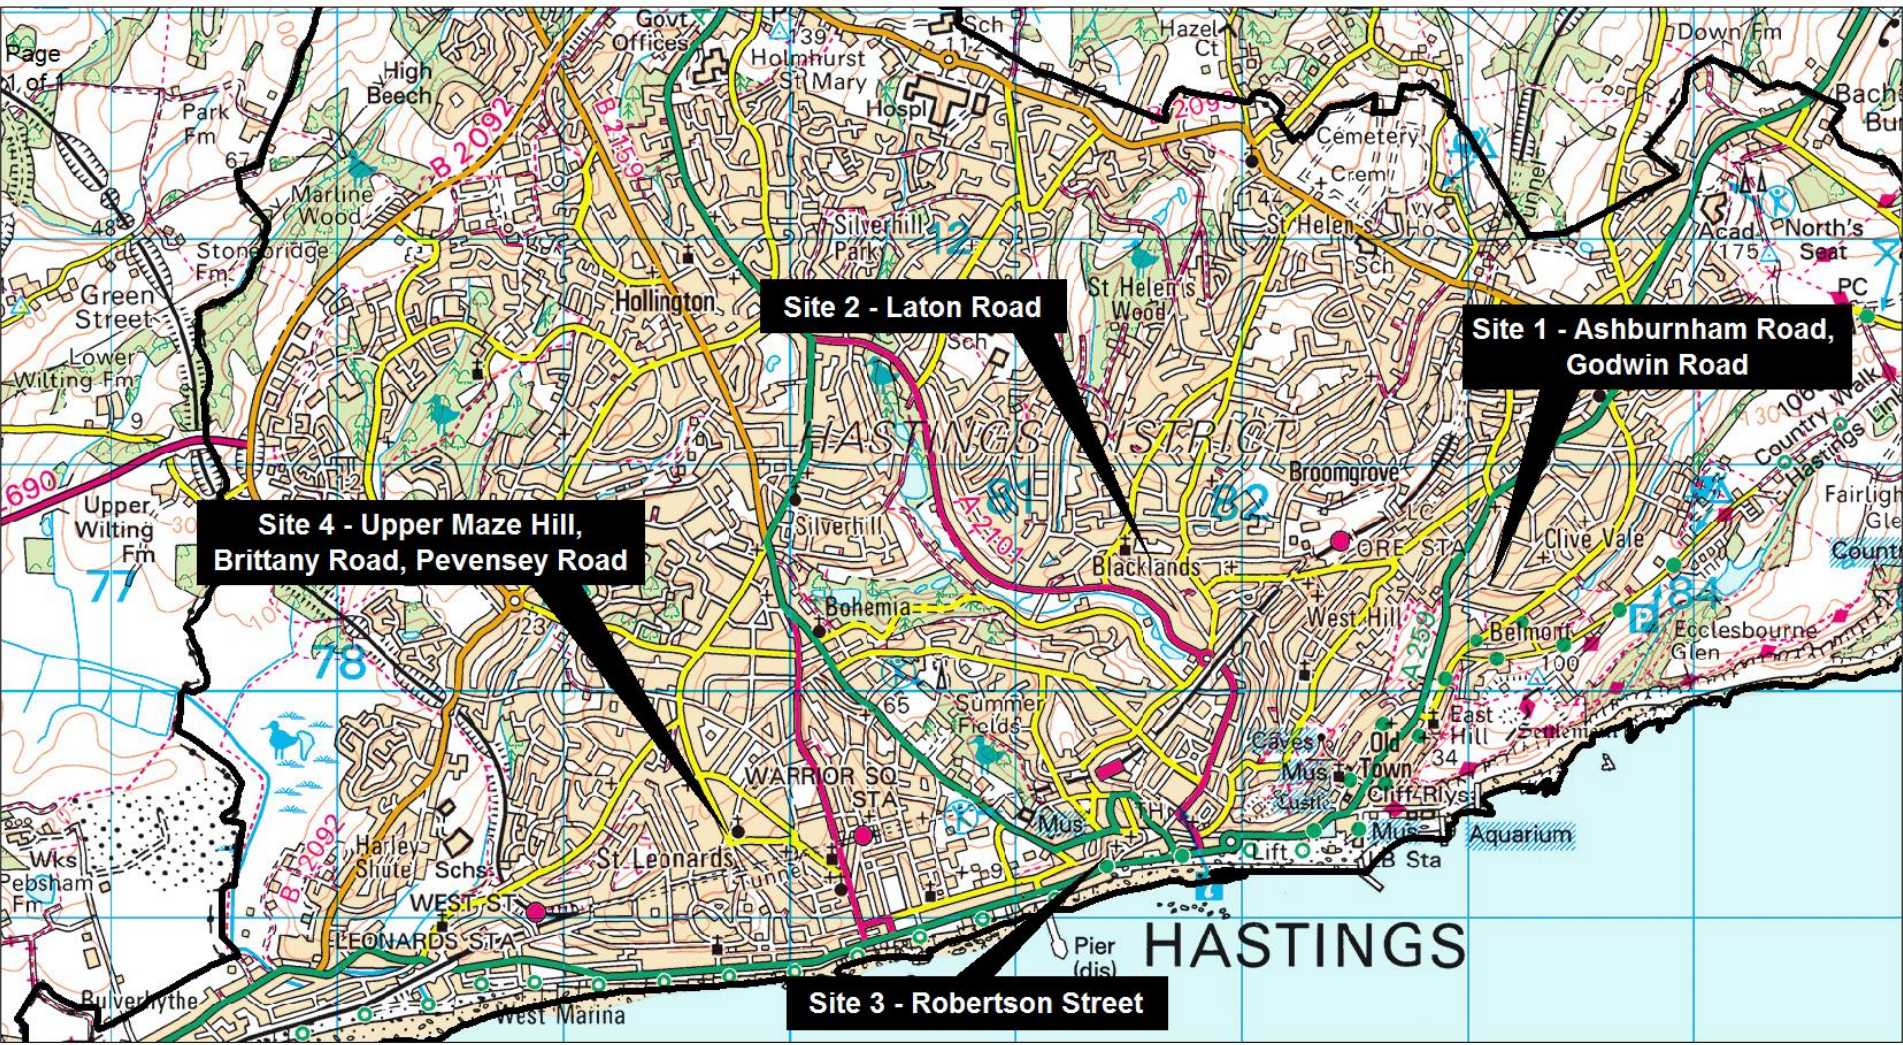

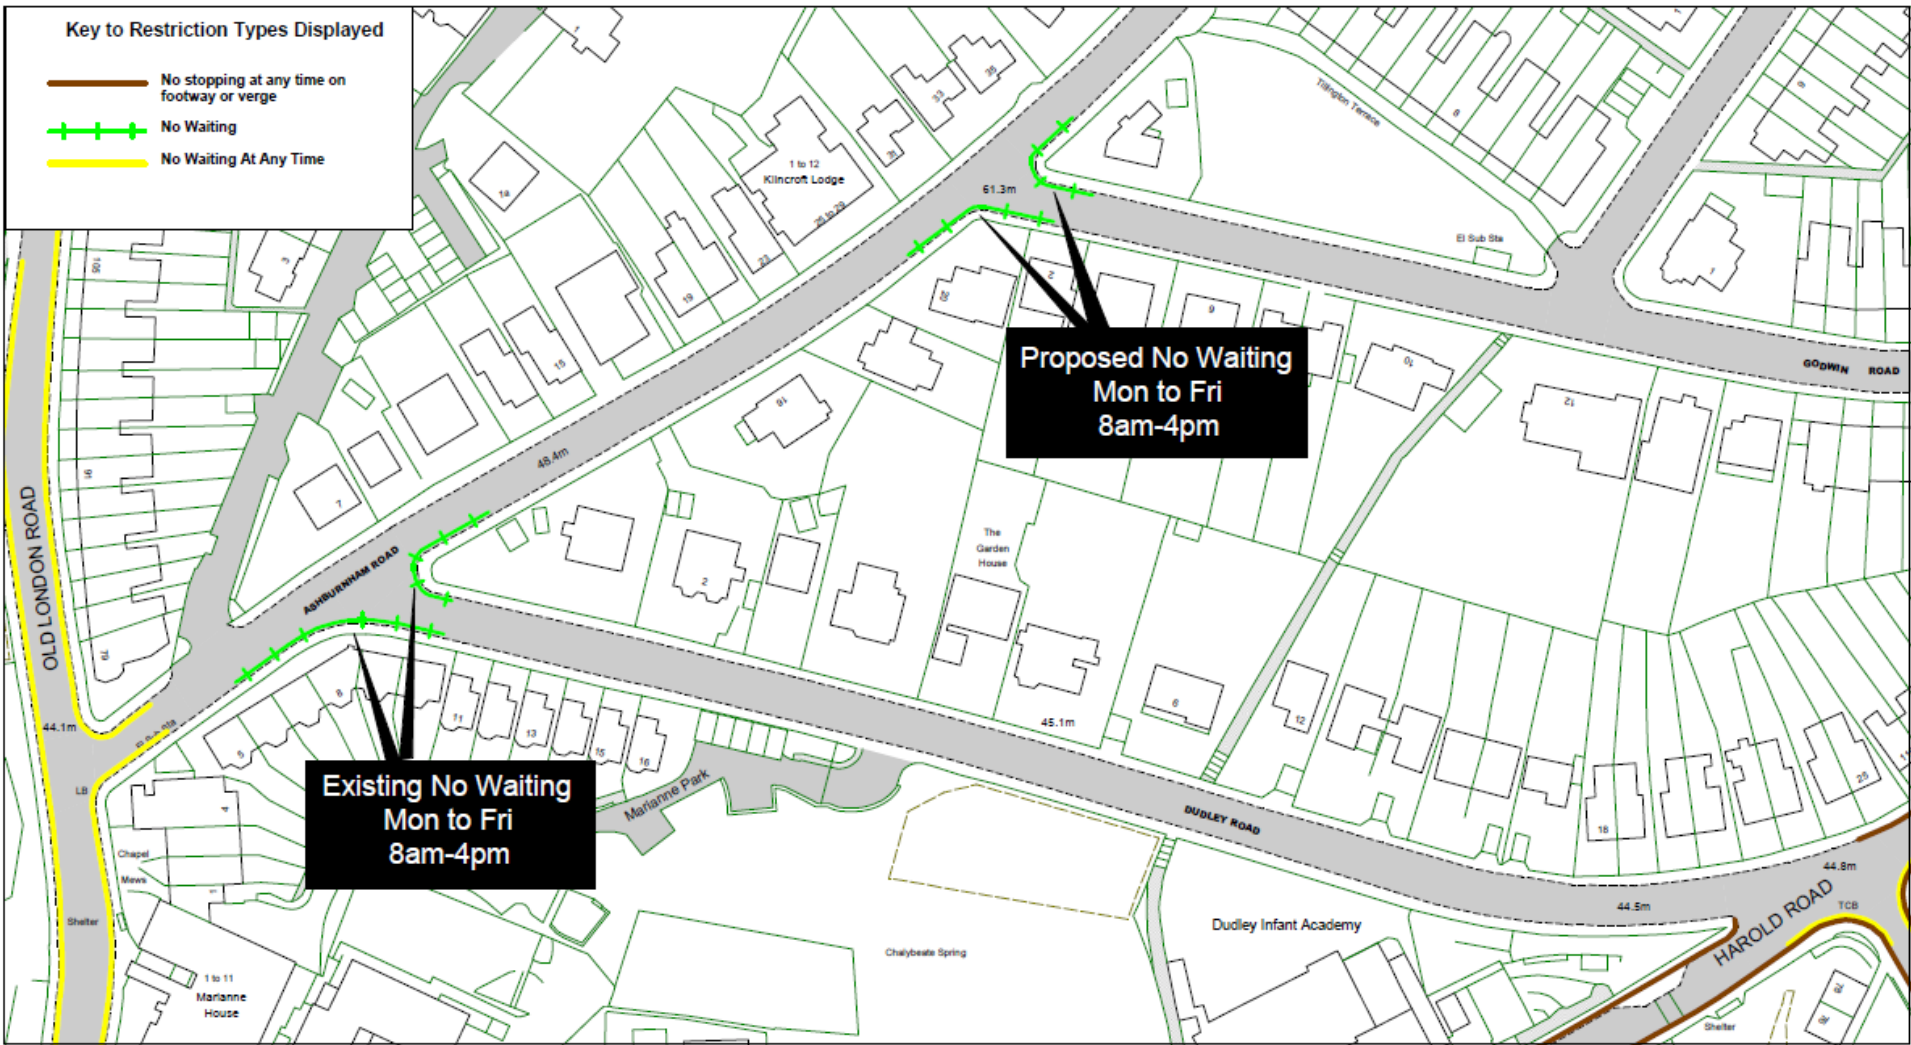

		Site 1		SCALE	1 : 1250
		Ashburnham Road, Godwin Road		DATE	24/10/2019
				DRAWING No.	HS 1819 011 F
				DRAWN BY	
				© Crown copyright. All rights reserved East Sussex County Council Licence No. 100019601 2019	

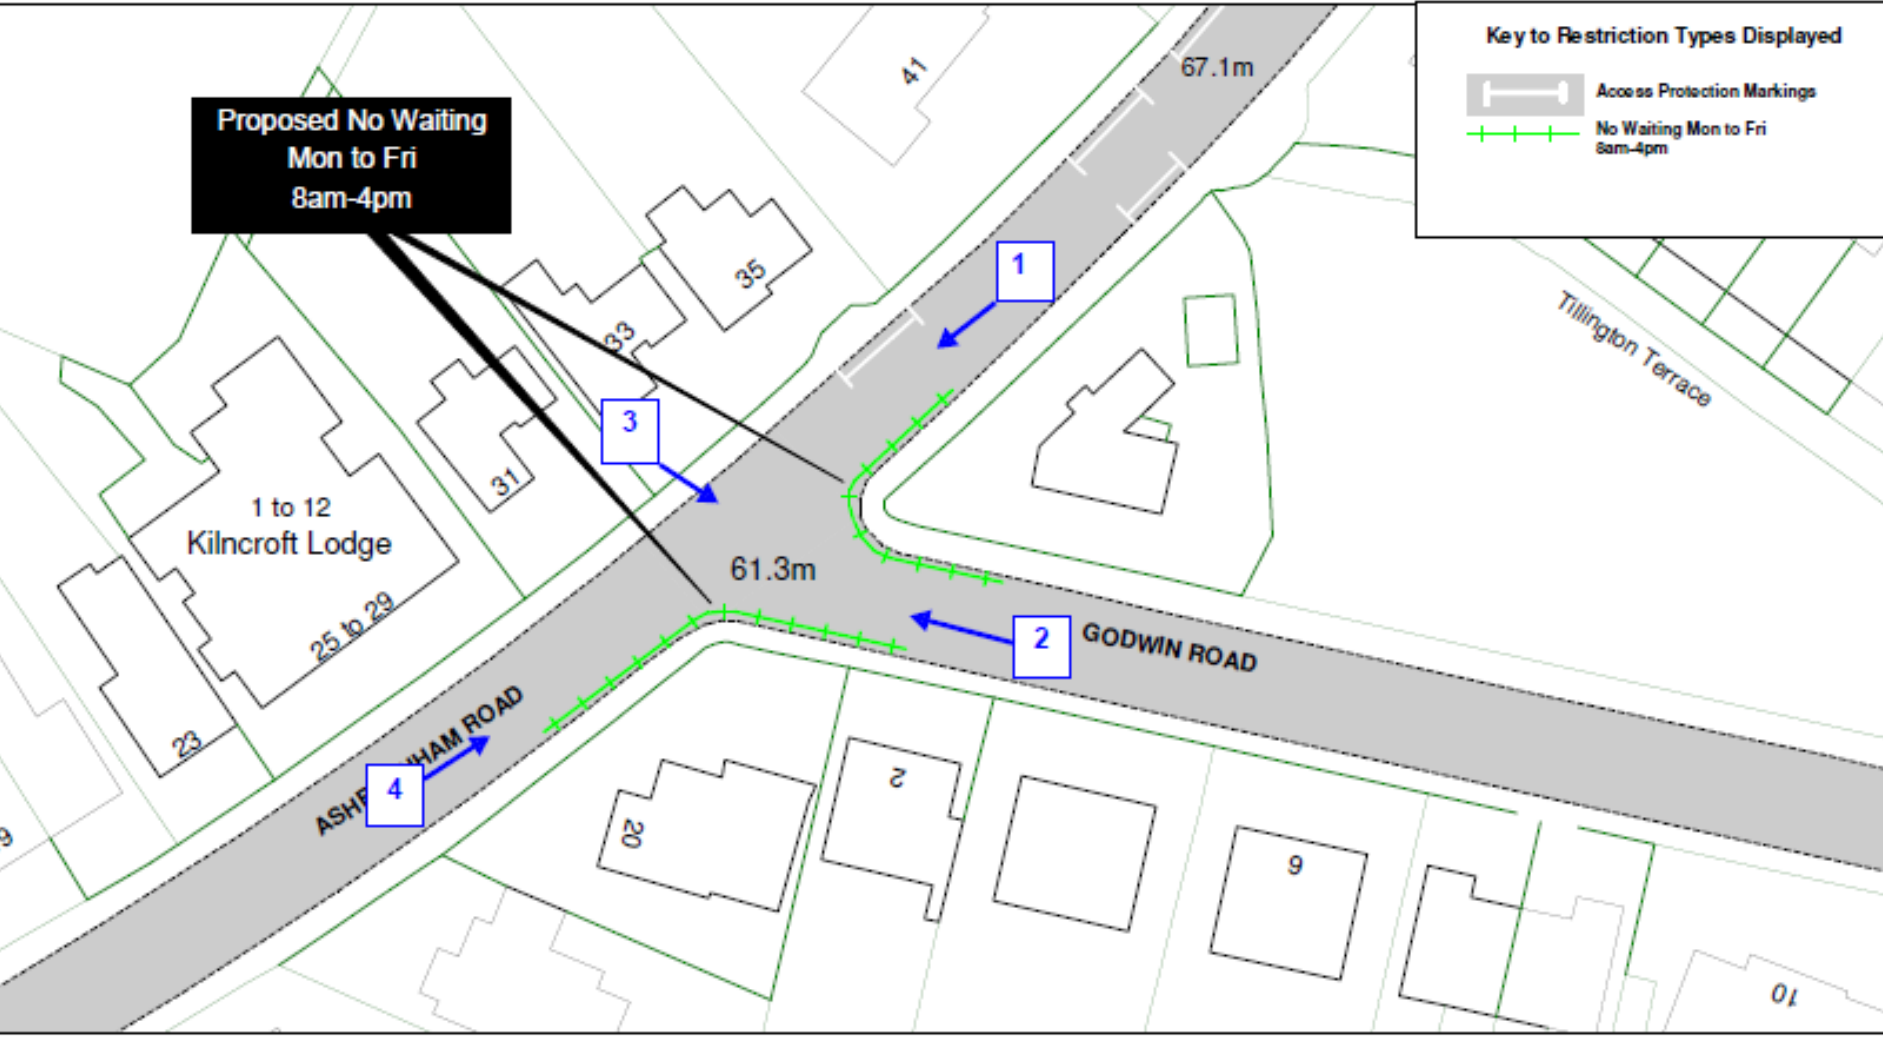

Key to Restriction Types Displayed

- Access Protection Markings
- No Waiting Mon to Fri 8am-4pm

East Sussex
County Council

Site 1

Ashburnham Road, Godwin Road


SCALE	1 : 500
DATE	18/04/2019
DRAWING No.	HS 1819 011 F
DRAWN BY	
© Crown copyright. All rights reserved East Sussex County Council Licence No. 100019501 2019	









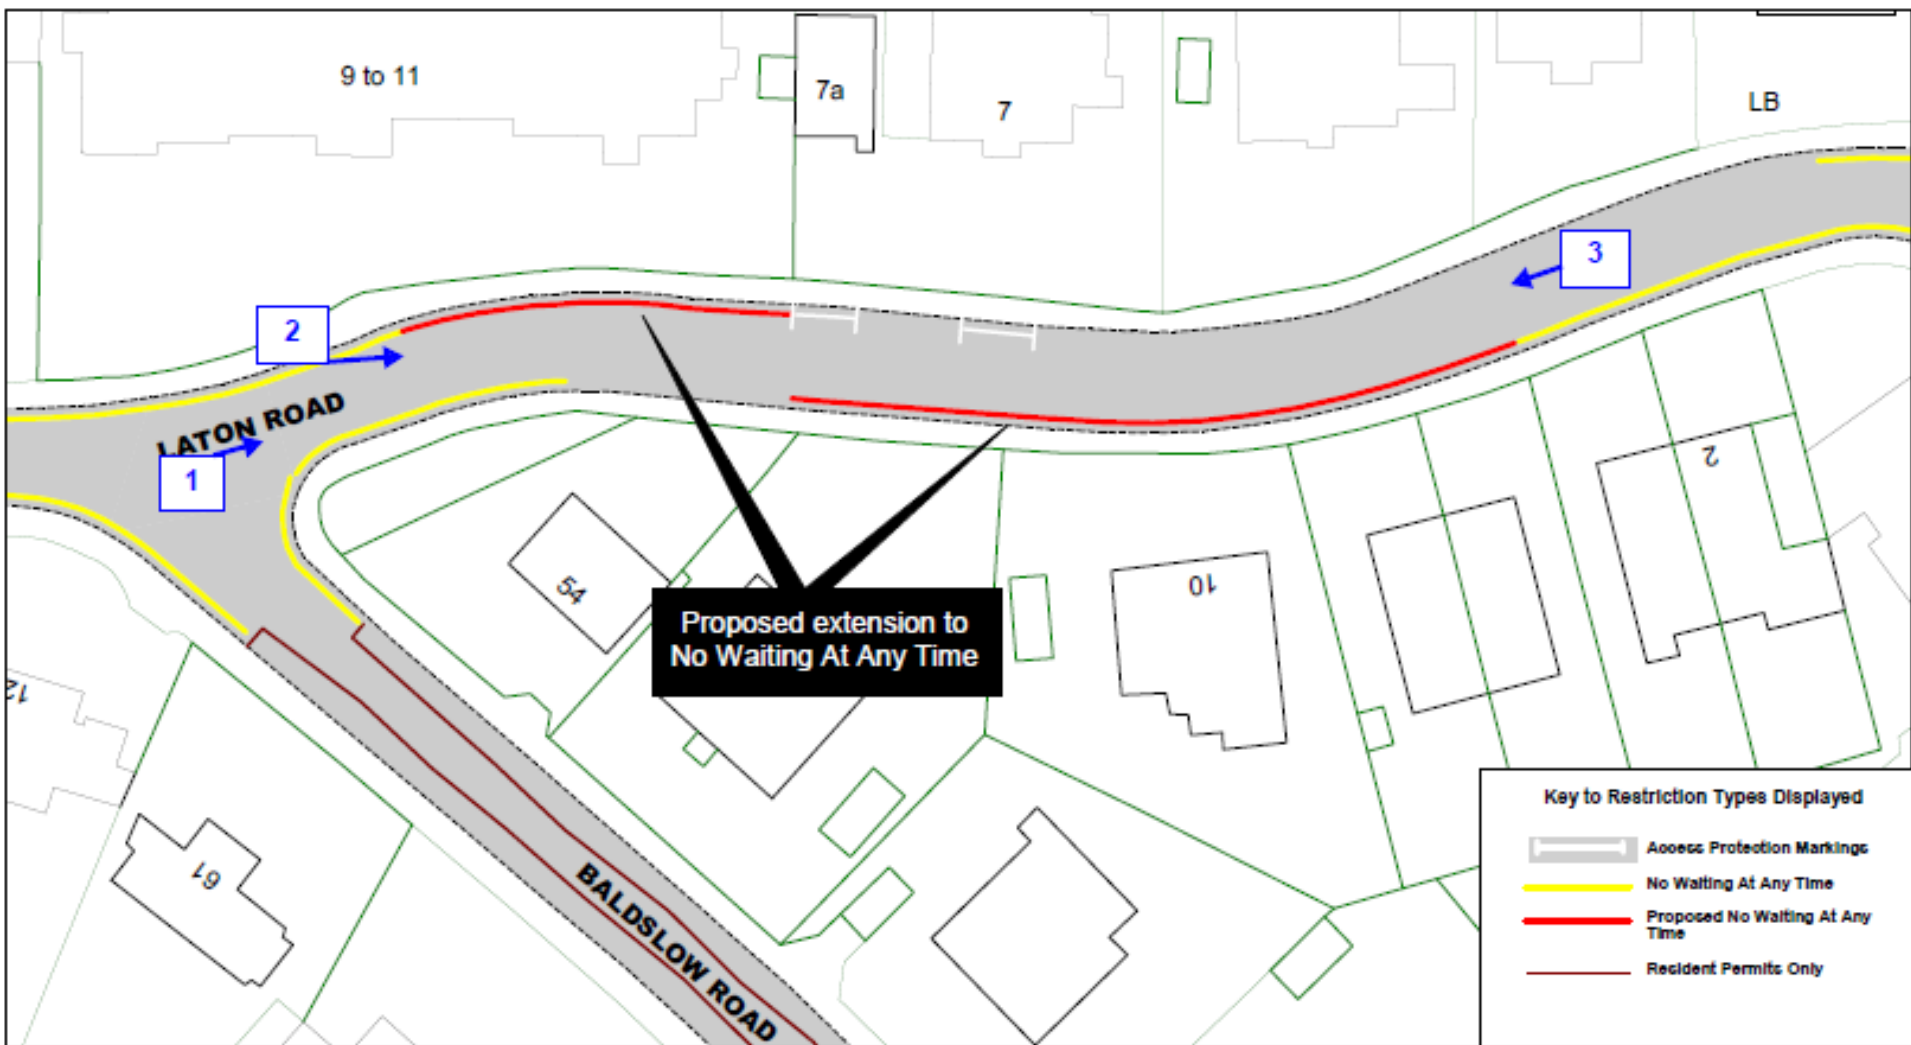


		Site 2		SCALE	1 : 500
		Laton Road		DATE	25/04/2019
				DRAWING NO.	HS 1819 025 F
				DRAWN BY	
				© Crown copyright. All rights reserved East Sussex County Council Licence No. 100019801 2019	







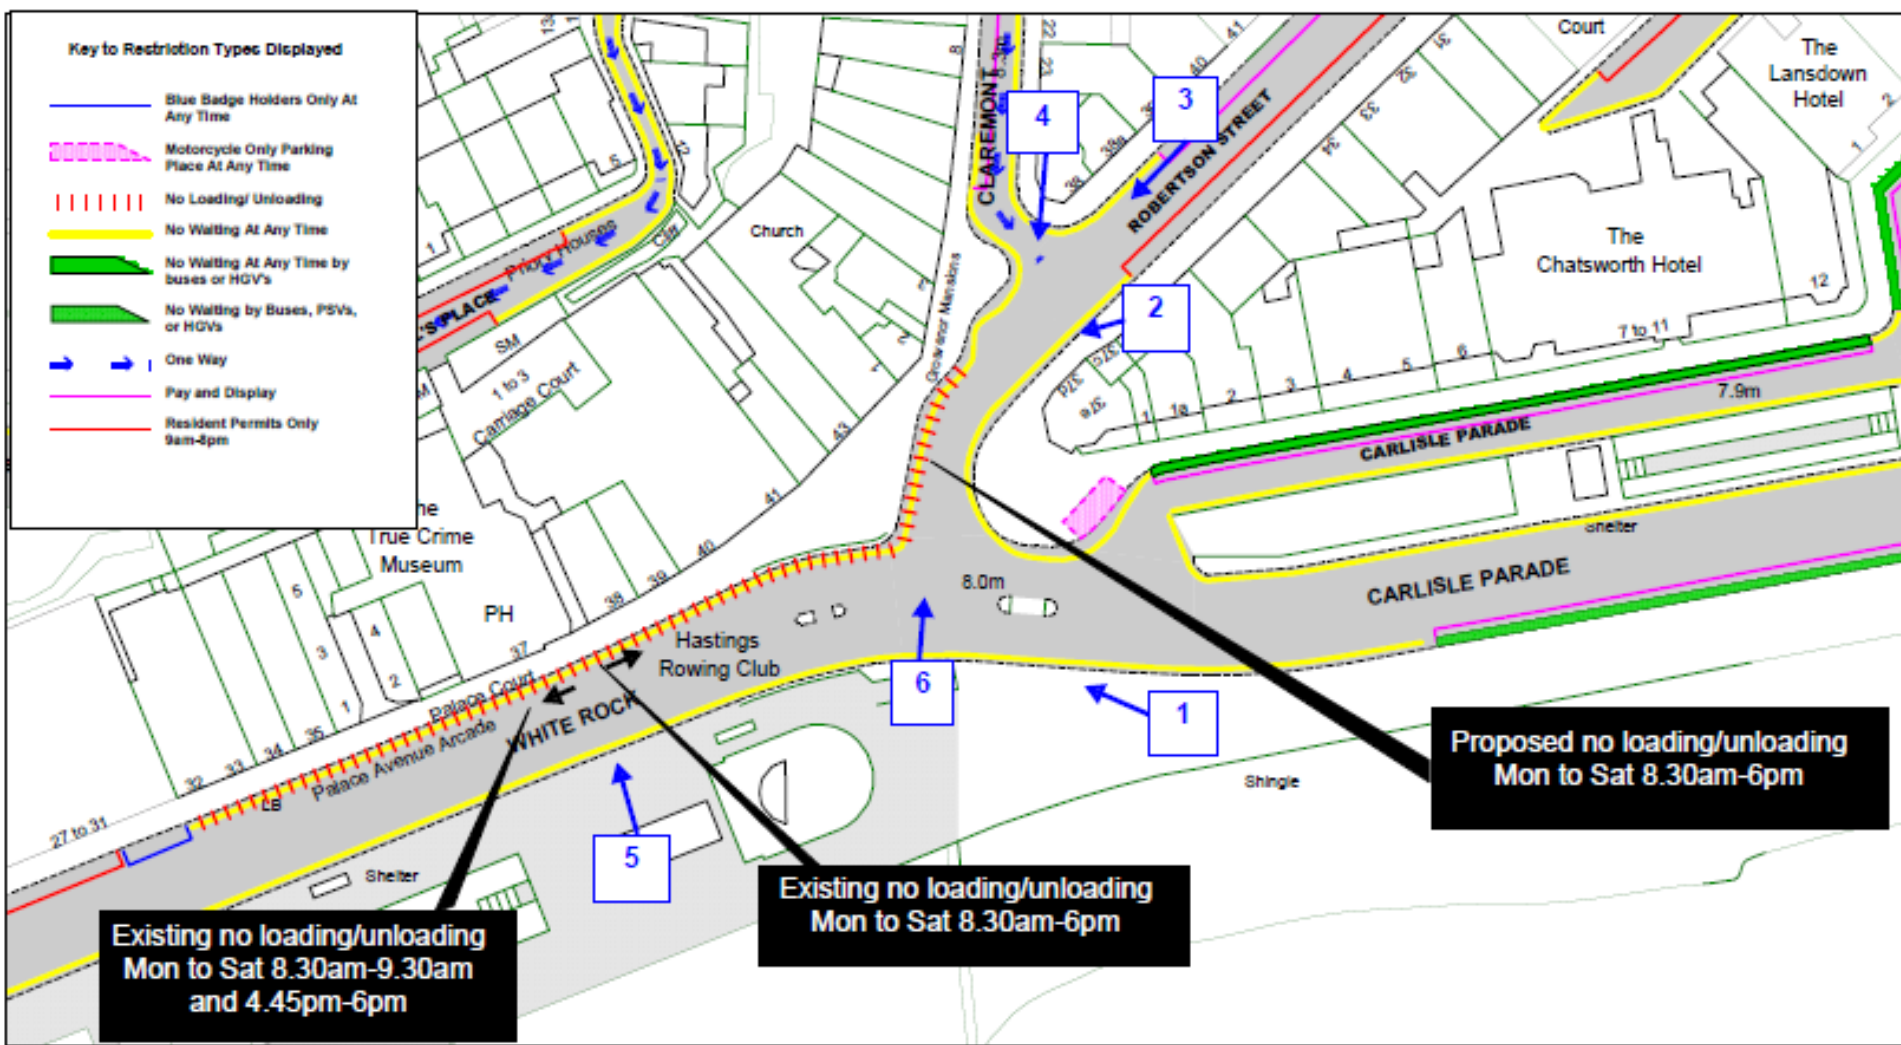














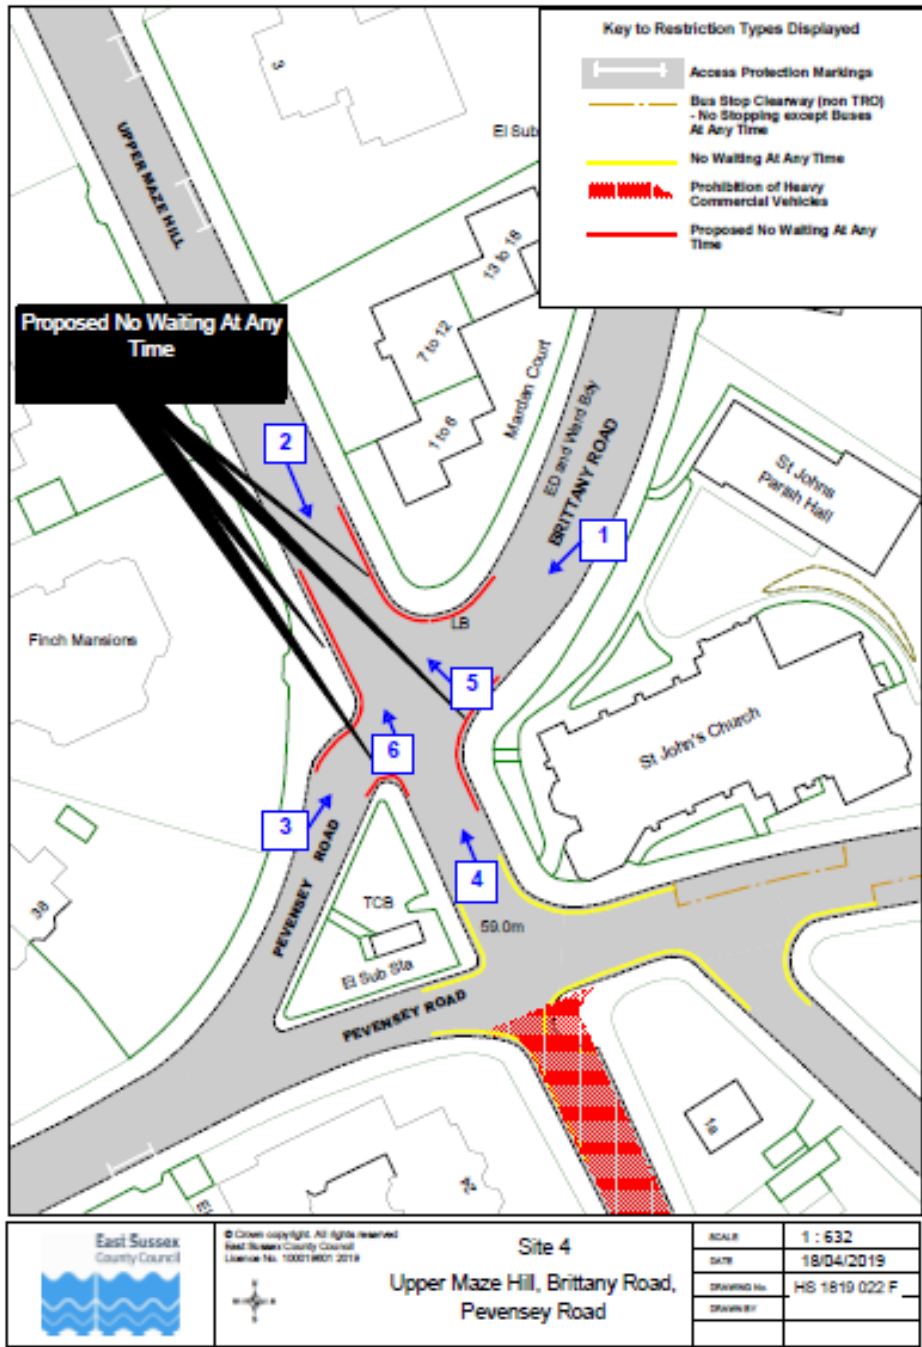













Traffic Regulation Order: Hastings Parking Review 2018-2019

Objections received to changes to parking and waiting restrictions proposed during the latest parking review in Hastings Borough