



LW/839/CM

New building for storage of segregated waste materials



Greenacre Recycling Ltd, New Road Industrial Estate,
Newhaven, BN9 0HE

LW/839/CM
 Greenacre Recycling Ltd, New Road Industrial Estate,
 Newhaven, BN9 0HE

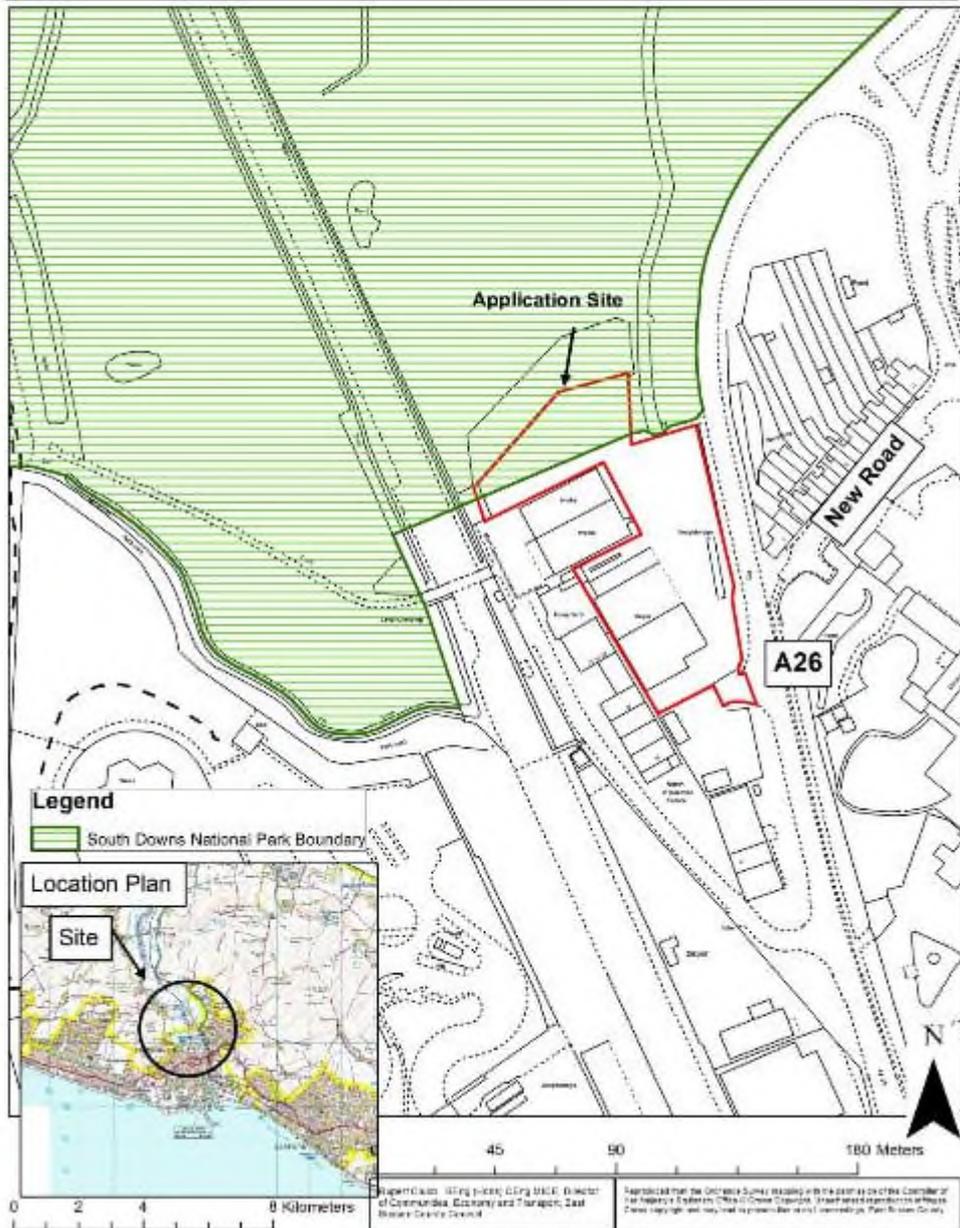


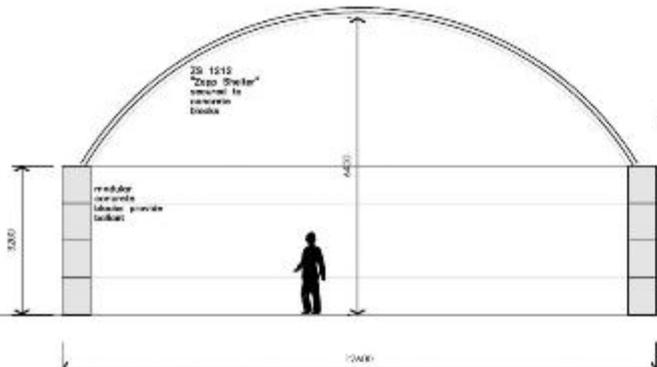

West Elevation

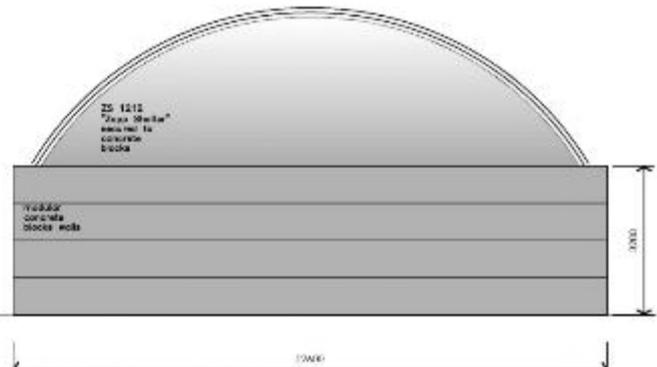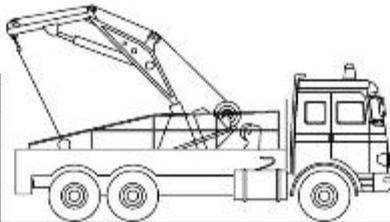

East Elevation

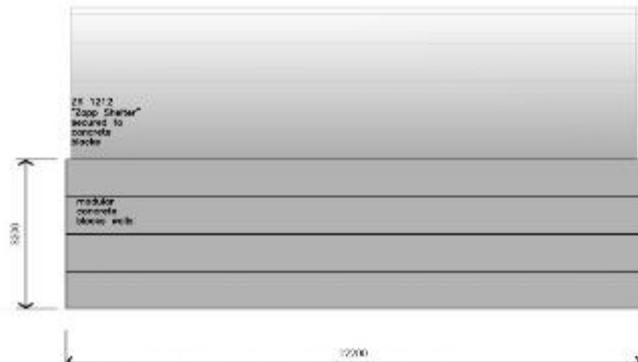


North/ South Elevation

PROPOSED STORAGE SHELTER
NEW ROAD INDUSTRIAL AREA, NEWHAVEN

1:100 @ A3

The Skills of Our Future Start Here
 Education. Creativity. Leadership.
 www.for-green.com

Copyright of this design, all rights reserved	
GREENACRE	
NEW ROAD INDUSTRIAL AREA, NEWHAVEN	
PROPOSED ELEVATIONS	
Client: DPP	Drawn: PL
Project: 16615-PL	Scale: A3
Date: 1-20-2015	Sheet: 16615-PL 21

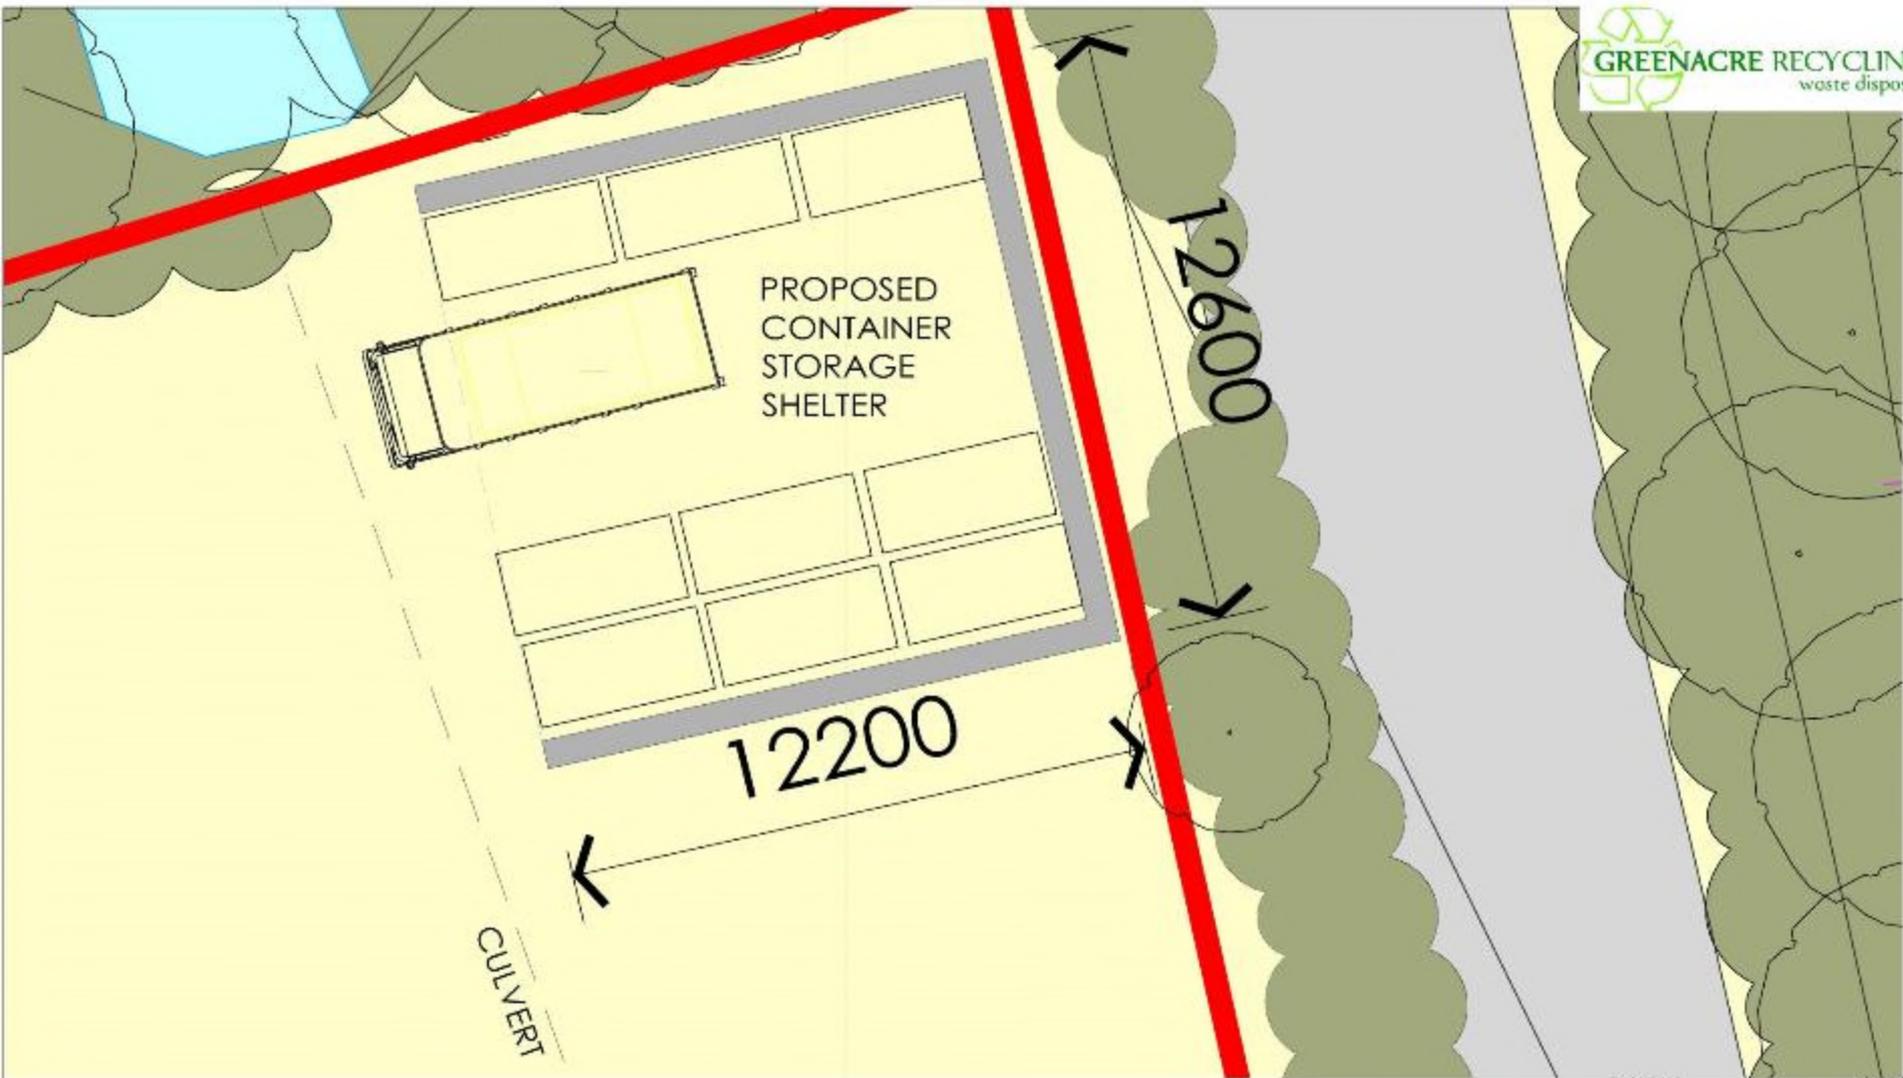

PROPOSED STORAGE SHELTER: PLAN
NEW ROAD INDUSTRIAL AREA, NEWHAVEN

1:100 @ A3

 <p>FOR GREEN 11100 28040 01100 28040 01100 28040</p>	<p>GREENACRE</p>	
	<p>NEW ROAD INDUSTRIAL AREA, NEWHAVEN PROPOSED PLAN</p>	
<p>DATE: 15 OCT 15</p>	<p>SCALE: A3</p>	<p>PROJECT: 16615-PL 22</p>
<p>16615-PL 22</p>		<p>B</p>

1. Entrance to site from A26



2. View of application site from yard entrance



3. View of application site yard, proposed building to be located in the position behind the container skips



4. Location of proposed building, adjacent to the boundary with the A26



5. View north along A26 with residential properties on right and site boundary hedgerow on left.



6. Site boundary hedgerow

