




WD/904/CM - KPS Composting Site, Isfield Road, Isfield, East Sussex, TN22 5JJ

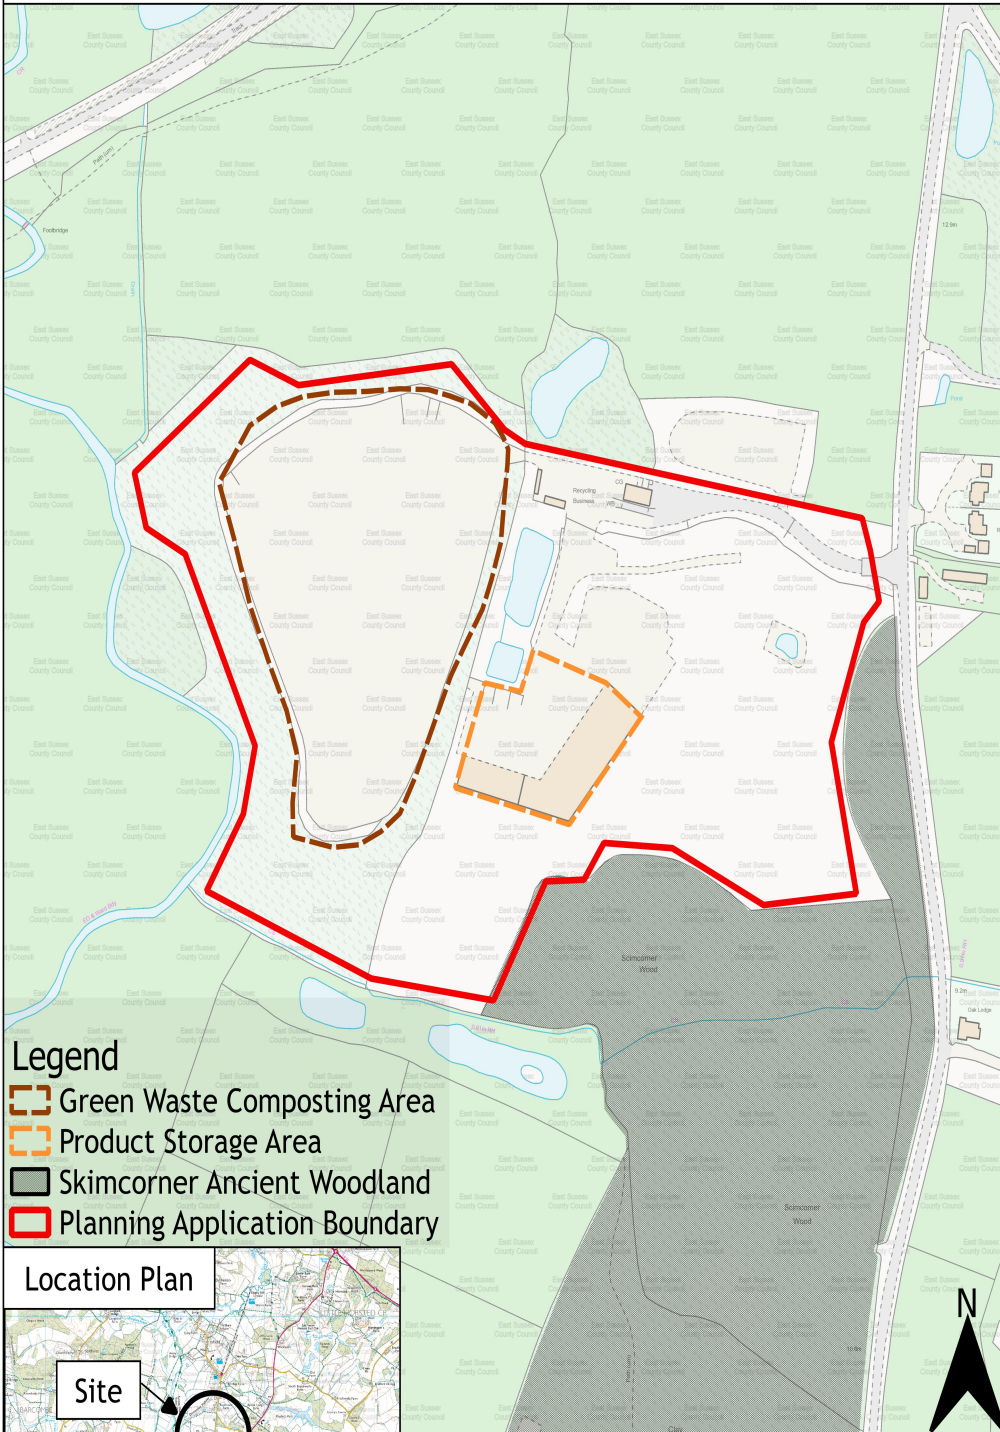

Legend

- Green Waste Composting Area
- Product Storage Area
- Skimcorner Ancient Woodland
- Planning Application Boundary

Location Plan

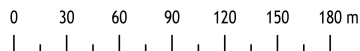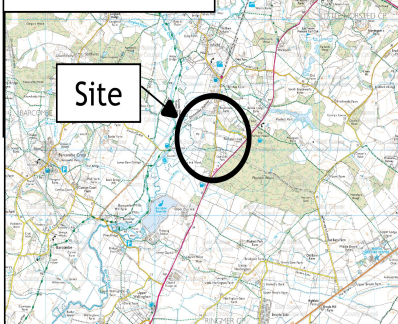

Rupert Clubb BEng (Hons) CEng MICE,
Director of Communities, Economy and
Transport, East Sussex County Council

Reproduced from the Ordnance Survey mapping with the permission
of the Controller of Her Majesty's Stationery Office © Crown
Copyright. Unauthorised reproduction infringes Crown copyright and
may lead to prosecution or civil proceedings. East Sussex County
Council, 100019601, 2017

