

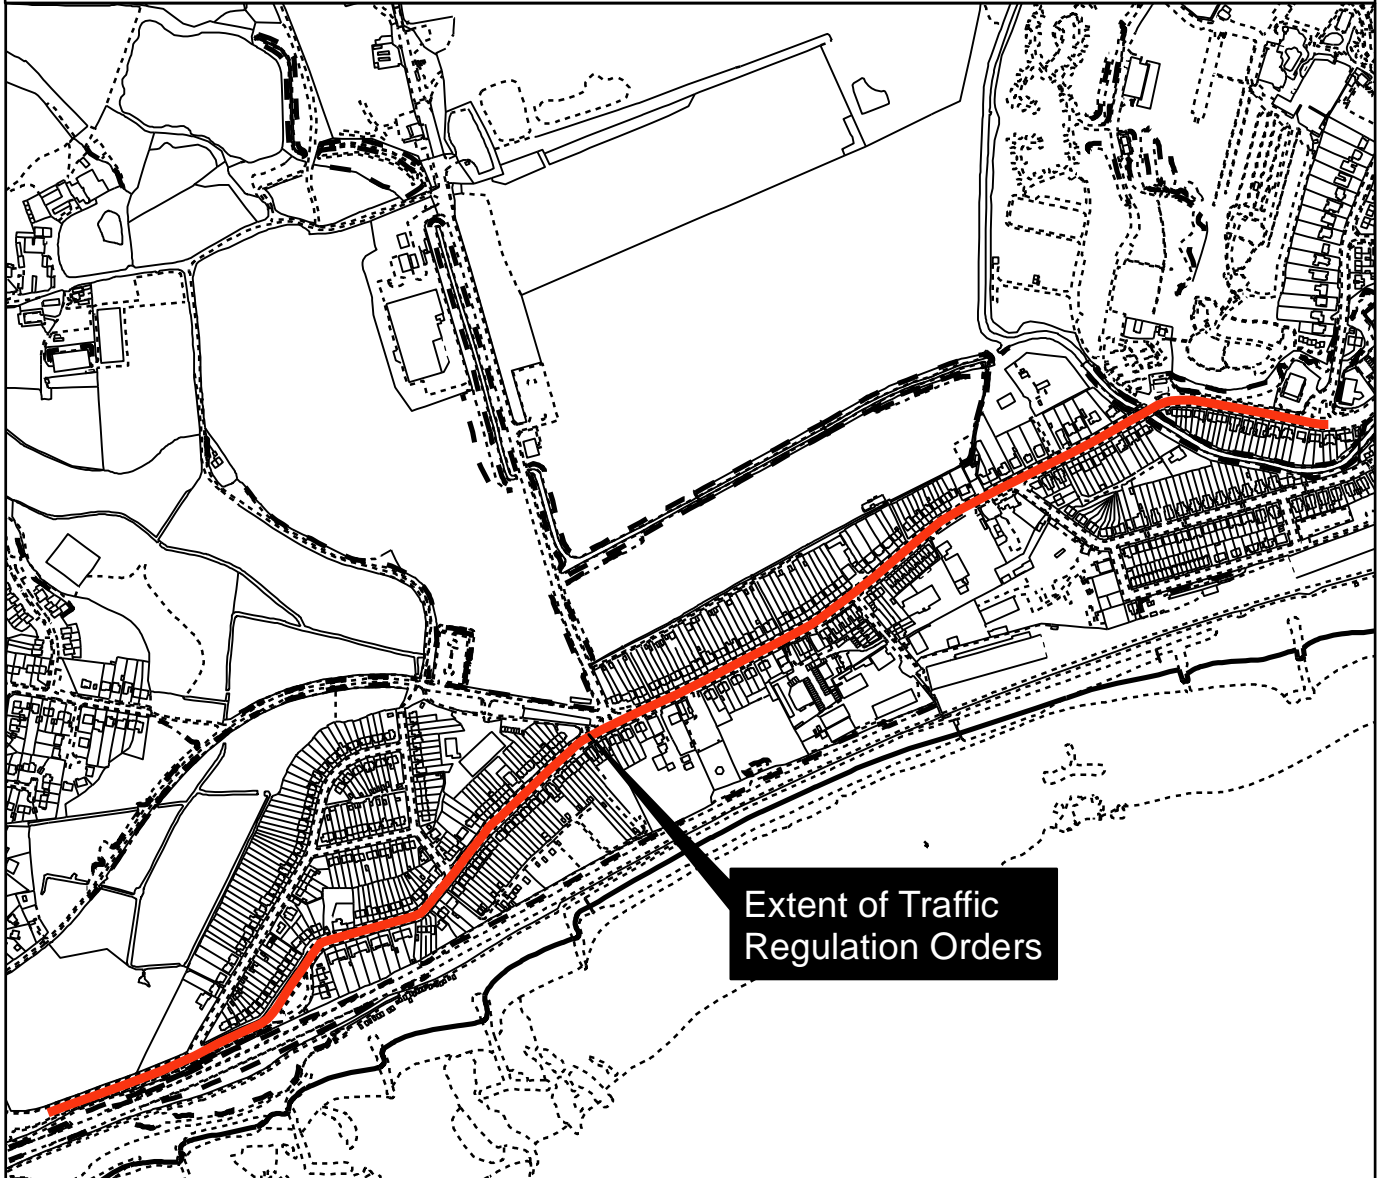


A259 Bexhill Road Bus Priority Scheme (Phase 1) St. Leonards, Hastings

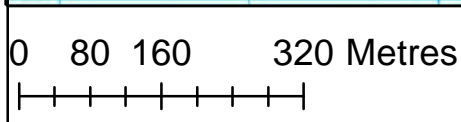


Extent of Traffic Regulation Orders

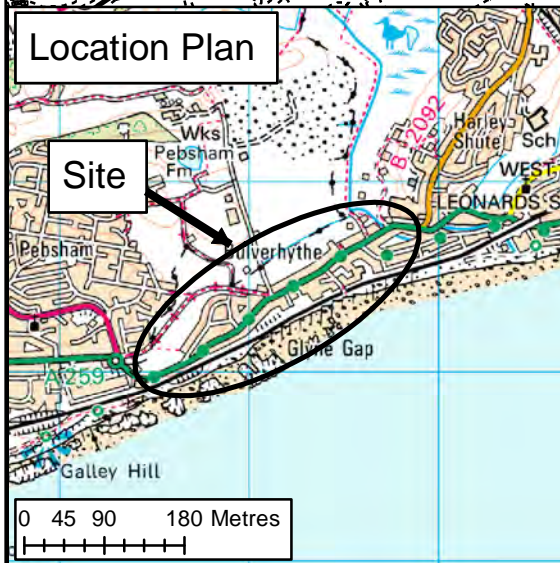

Rupert Clubb BEng (Hons) CEng MICE
Director of Communities,
Economy and Transport
East Sussex County Council

Reproduced from the Ordnance Survey mapping with the permission of the Controller of Her Majesty's Stationery Office © Crown Copyright. Unauthorised reproduction infringes Crown copyright and may lead to prosecution or civil proceedings. East Sussex County Council, 100019601, 2016



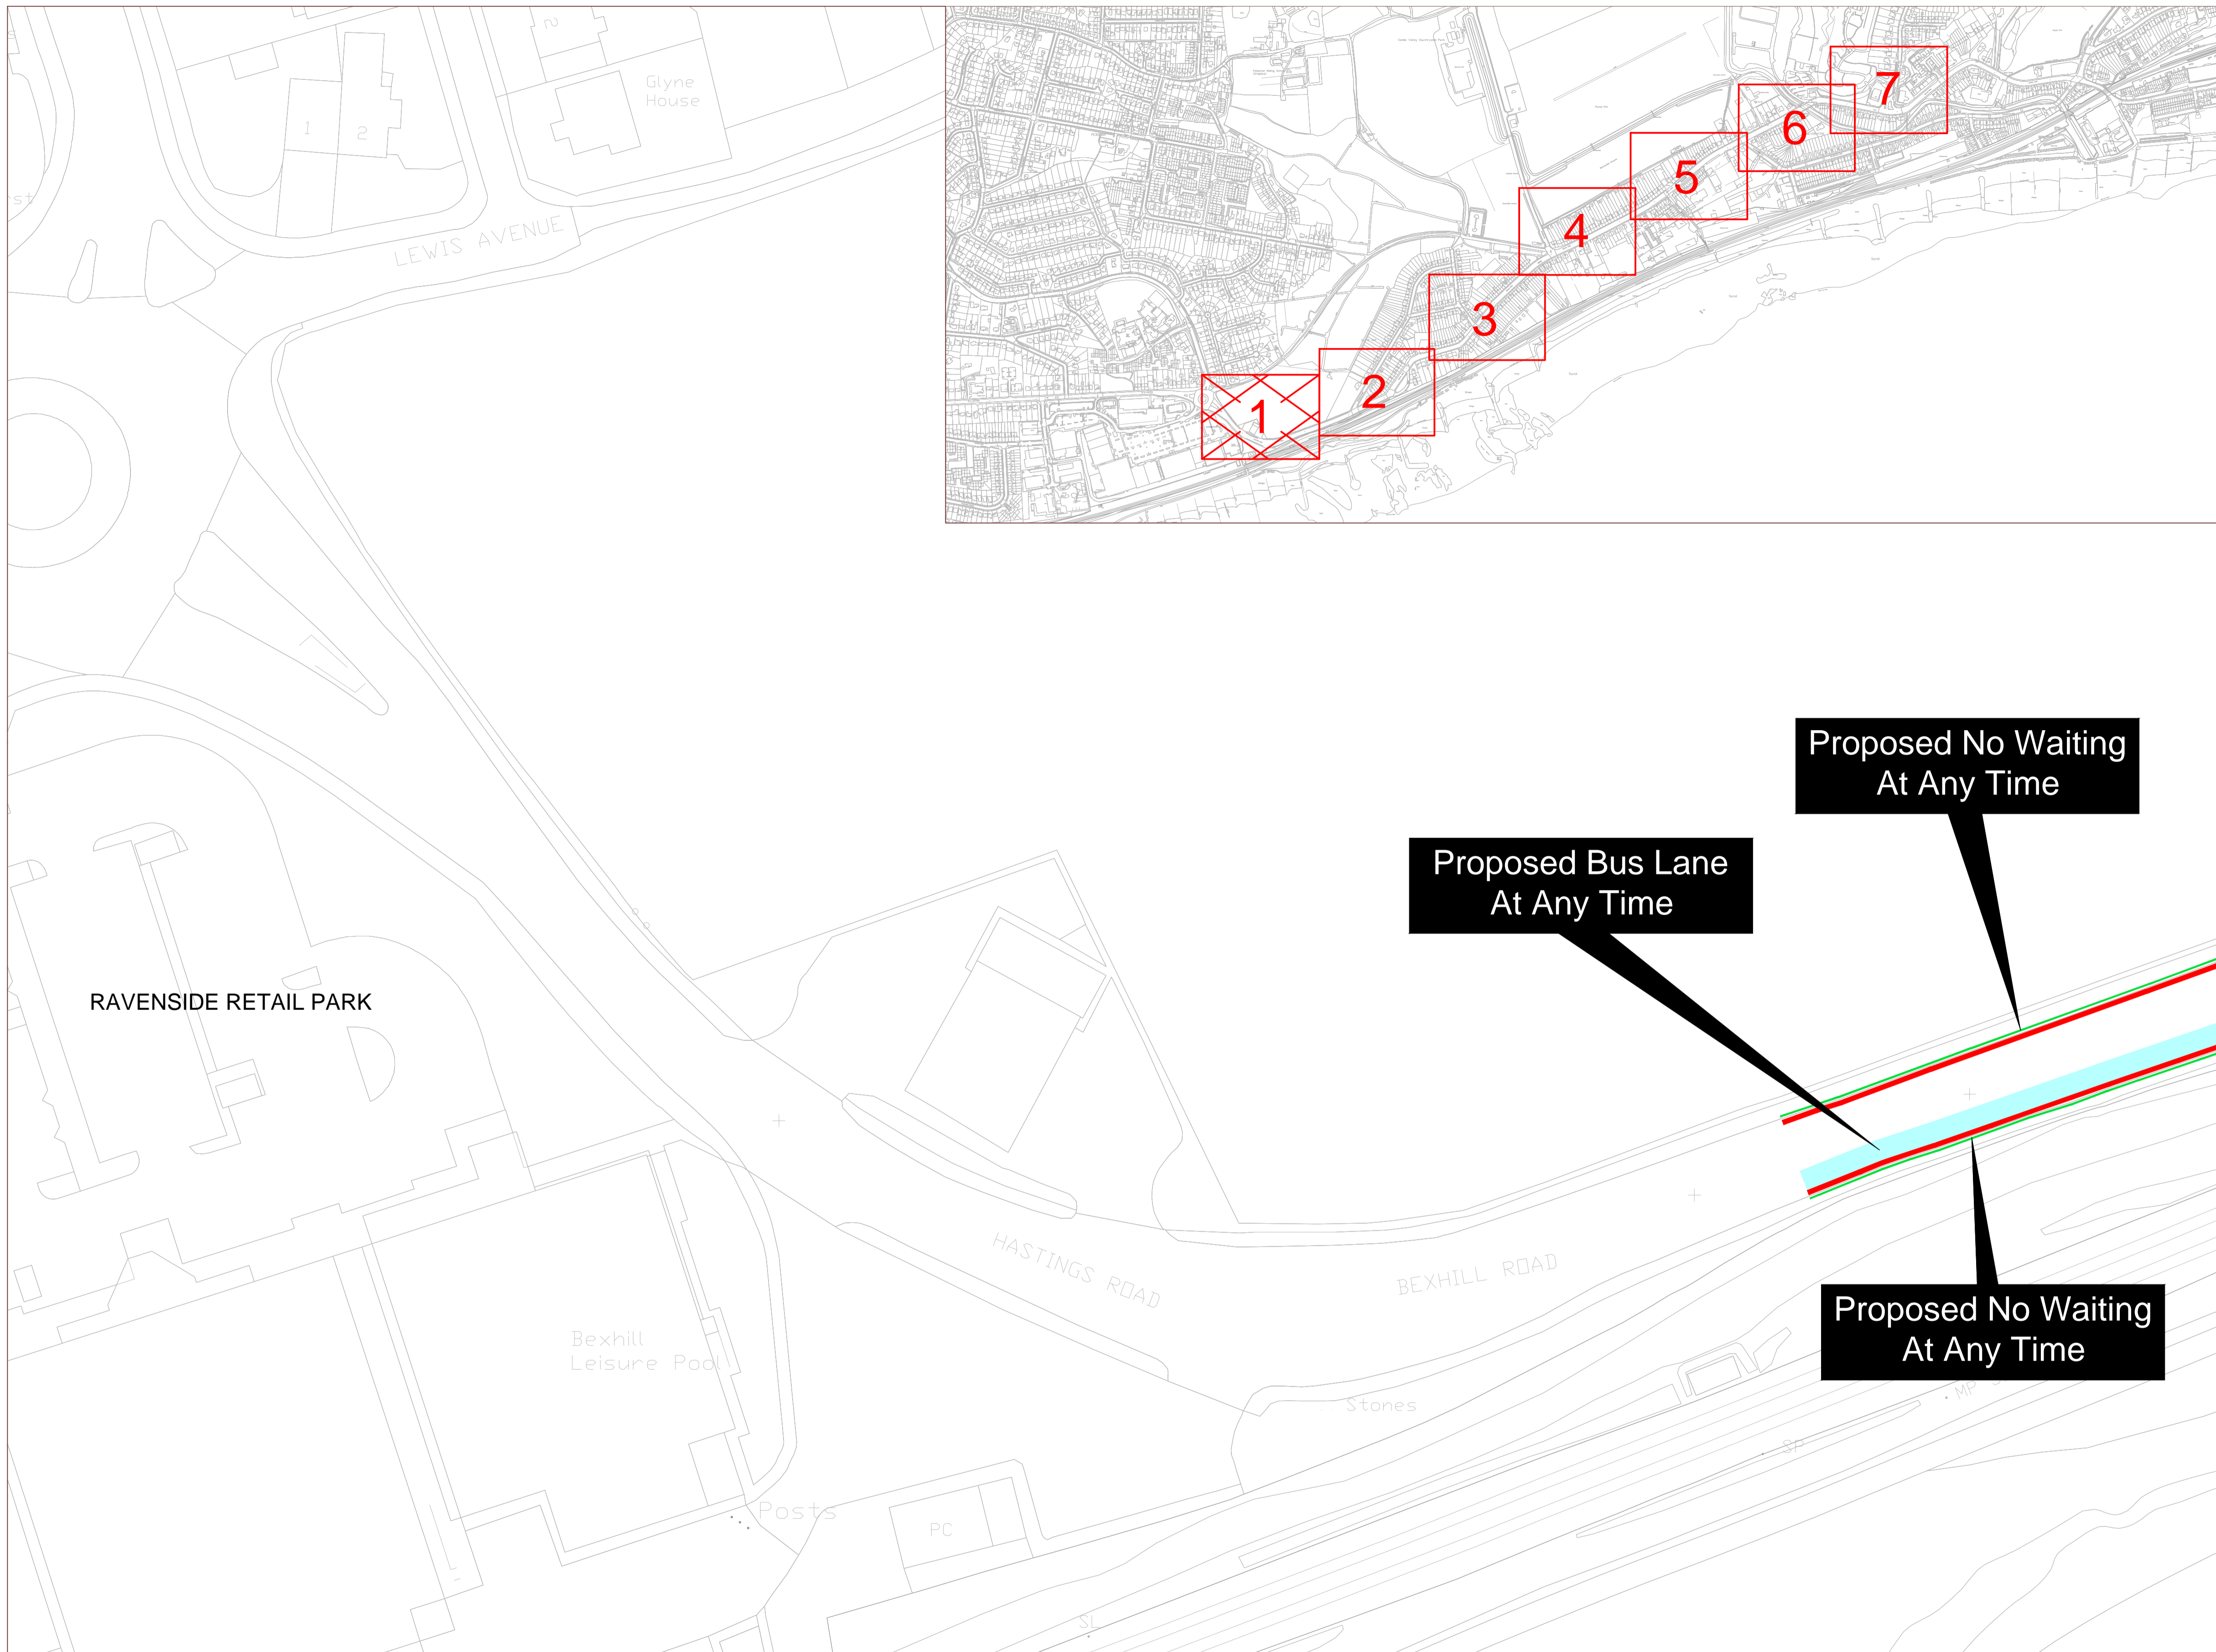

- NOTES:
- Key to Restriction Types Displayed
- Existing No Waiting At Any Time
 - - - Bus Stop Clearway
 - Bus Lane At Any Time
 - No Stopping on Footway or Verge At Any Time
 - Proposed No Waiting At Any Time

Rev	Status	Rev. Date	Purpose of revision	Drawn	Chck'd	Apprv'd

KEY PLAN:


A partnership between:

EAST SUSSEX HIGHWAYS
RINGMER DEPOT, THE BROYLE
RINGMER, EAST SUSSEX, BN8 5NP
Tel. 0345 60 80 193 www.eastsussexhighways.com

Project: A259 Bexhill Road, Hastings

Drawing title: Bus Lanes & Parking Restrictions
TRO Plan
Sheet 1 of 7

Status	Revision
Scale: 1 : 1250	P01
Drawn By: S Beale	Date: 24/01/2017
Checked By: R Butcher	
Approved By: A Cook	
Project No: 3520000	Originator: ESH
Volume 1	Design Alt: 1
Type 1	Role 1
Number	Original Size: A4
Drawing number: SCH0060-DR-CH-0001.dwg	

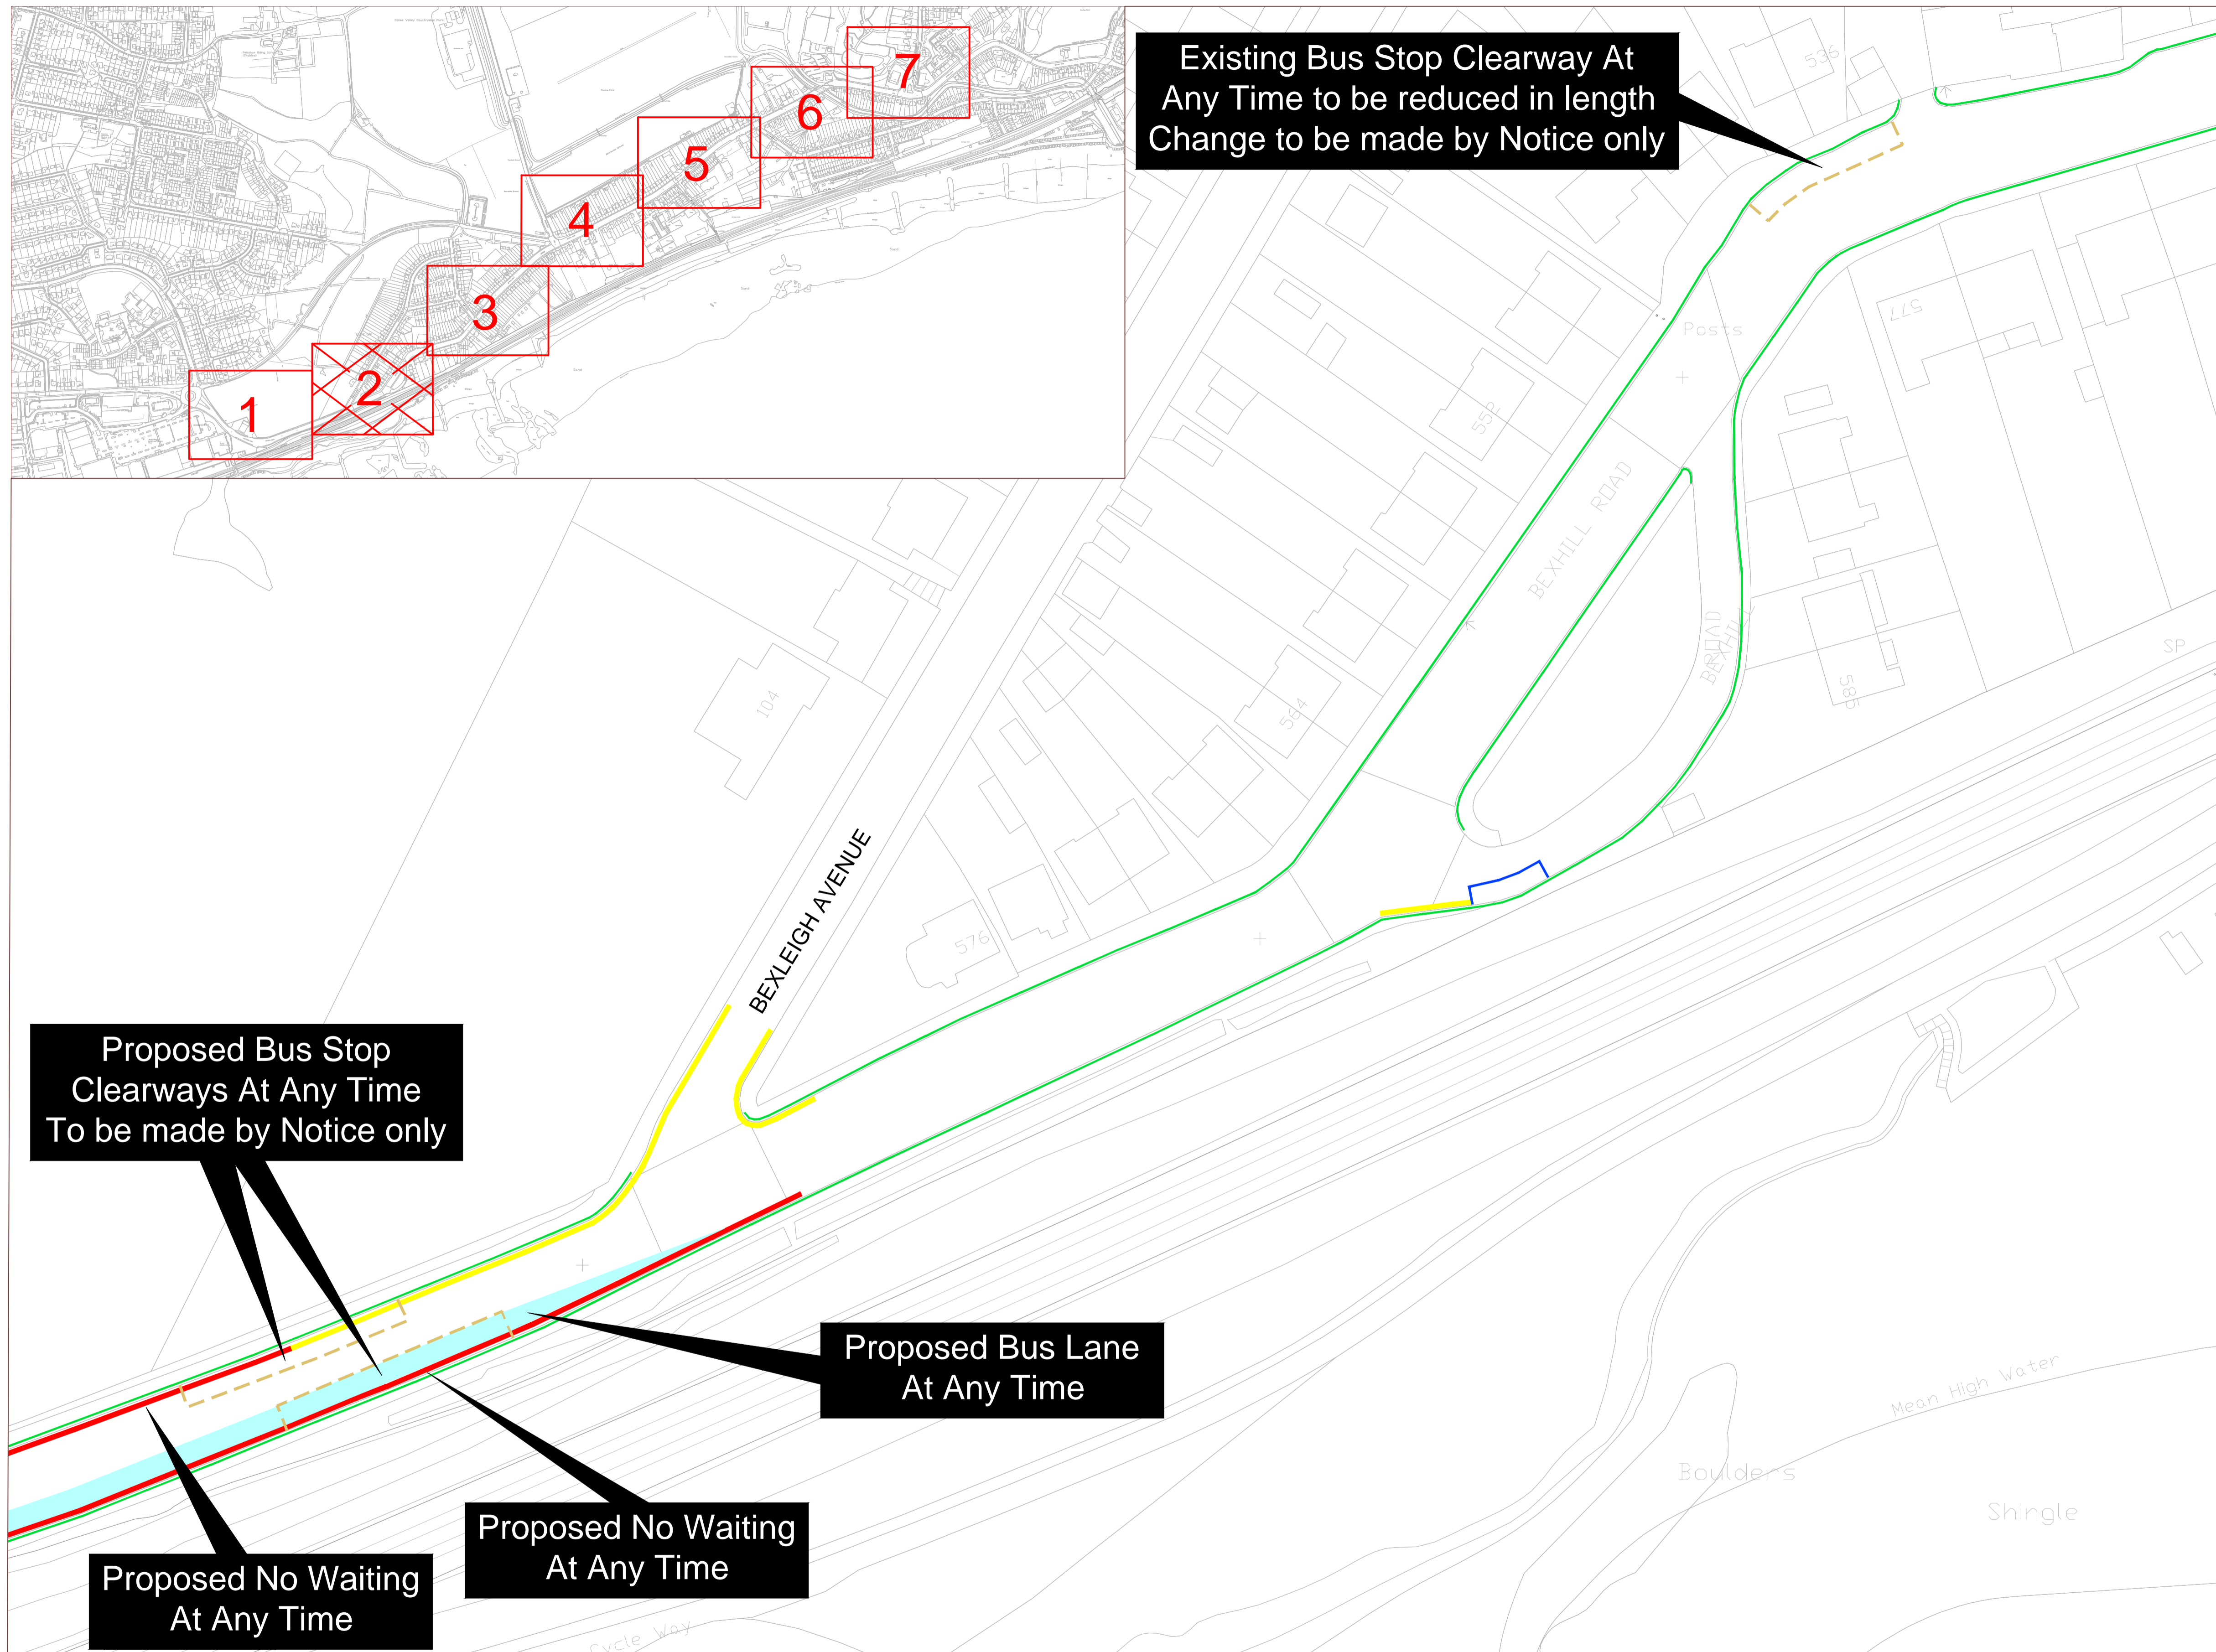


NOTES:

Key to Restriction Types Displayed

- Existing No Waiting At Any Time
- - - Bus Stop Clearway
- Bus Lane At Any Time
- No Stopping on Footway or Verge At Any Time
- Proposed No Waiting At Any Time
- Police Vehicles Only At Any Time

Rev	Status	Rev. Date	Purpose of revision	Drawn	Chck'd	Apprv'd

KEY PLAN:

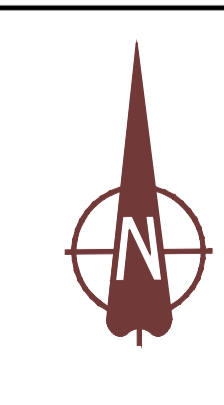




East Sussex Highways
 A partnership between:
 COSTAIN CH2M
 EAST SUSSEX HIGHWAYS
 RINGMER DEPOT, THE BROYLE
 RINGMER, EAST SUSSEX, BN8 5NP
 Tel. 0345 60 80 193 www.eastsussexhighways.com



Project	A259 Bexhill Road, Hastings		
Drawing title	Bus Lanes & Parking Restrictions TRO Plan Sheet 2 of 7		

Status	P01	Revision	P01
Scale	1 : 1250	Date	24/01/2017
Drawn By	S Beale	Checked By	R Butcher
Approved By	A Cook	Project No.	3520000
Volume 1	Design Alt. 1	Type 1	Role 1
Drawing number	HMK-SCH0060-DR-CH-0001		
Original Size	A4		

NOTES:

Key to Restriction Types Displayed

-  Existing No Waiting At Any Time
-  Bus Stop Clearway
-  No Stopping on Footway or Verge At Any Time

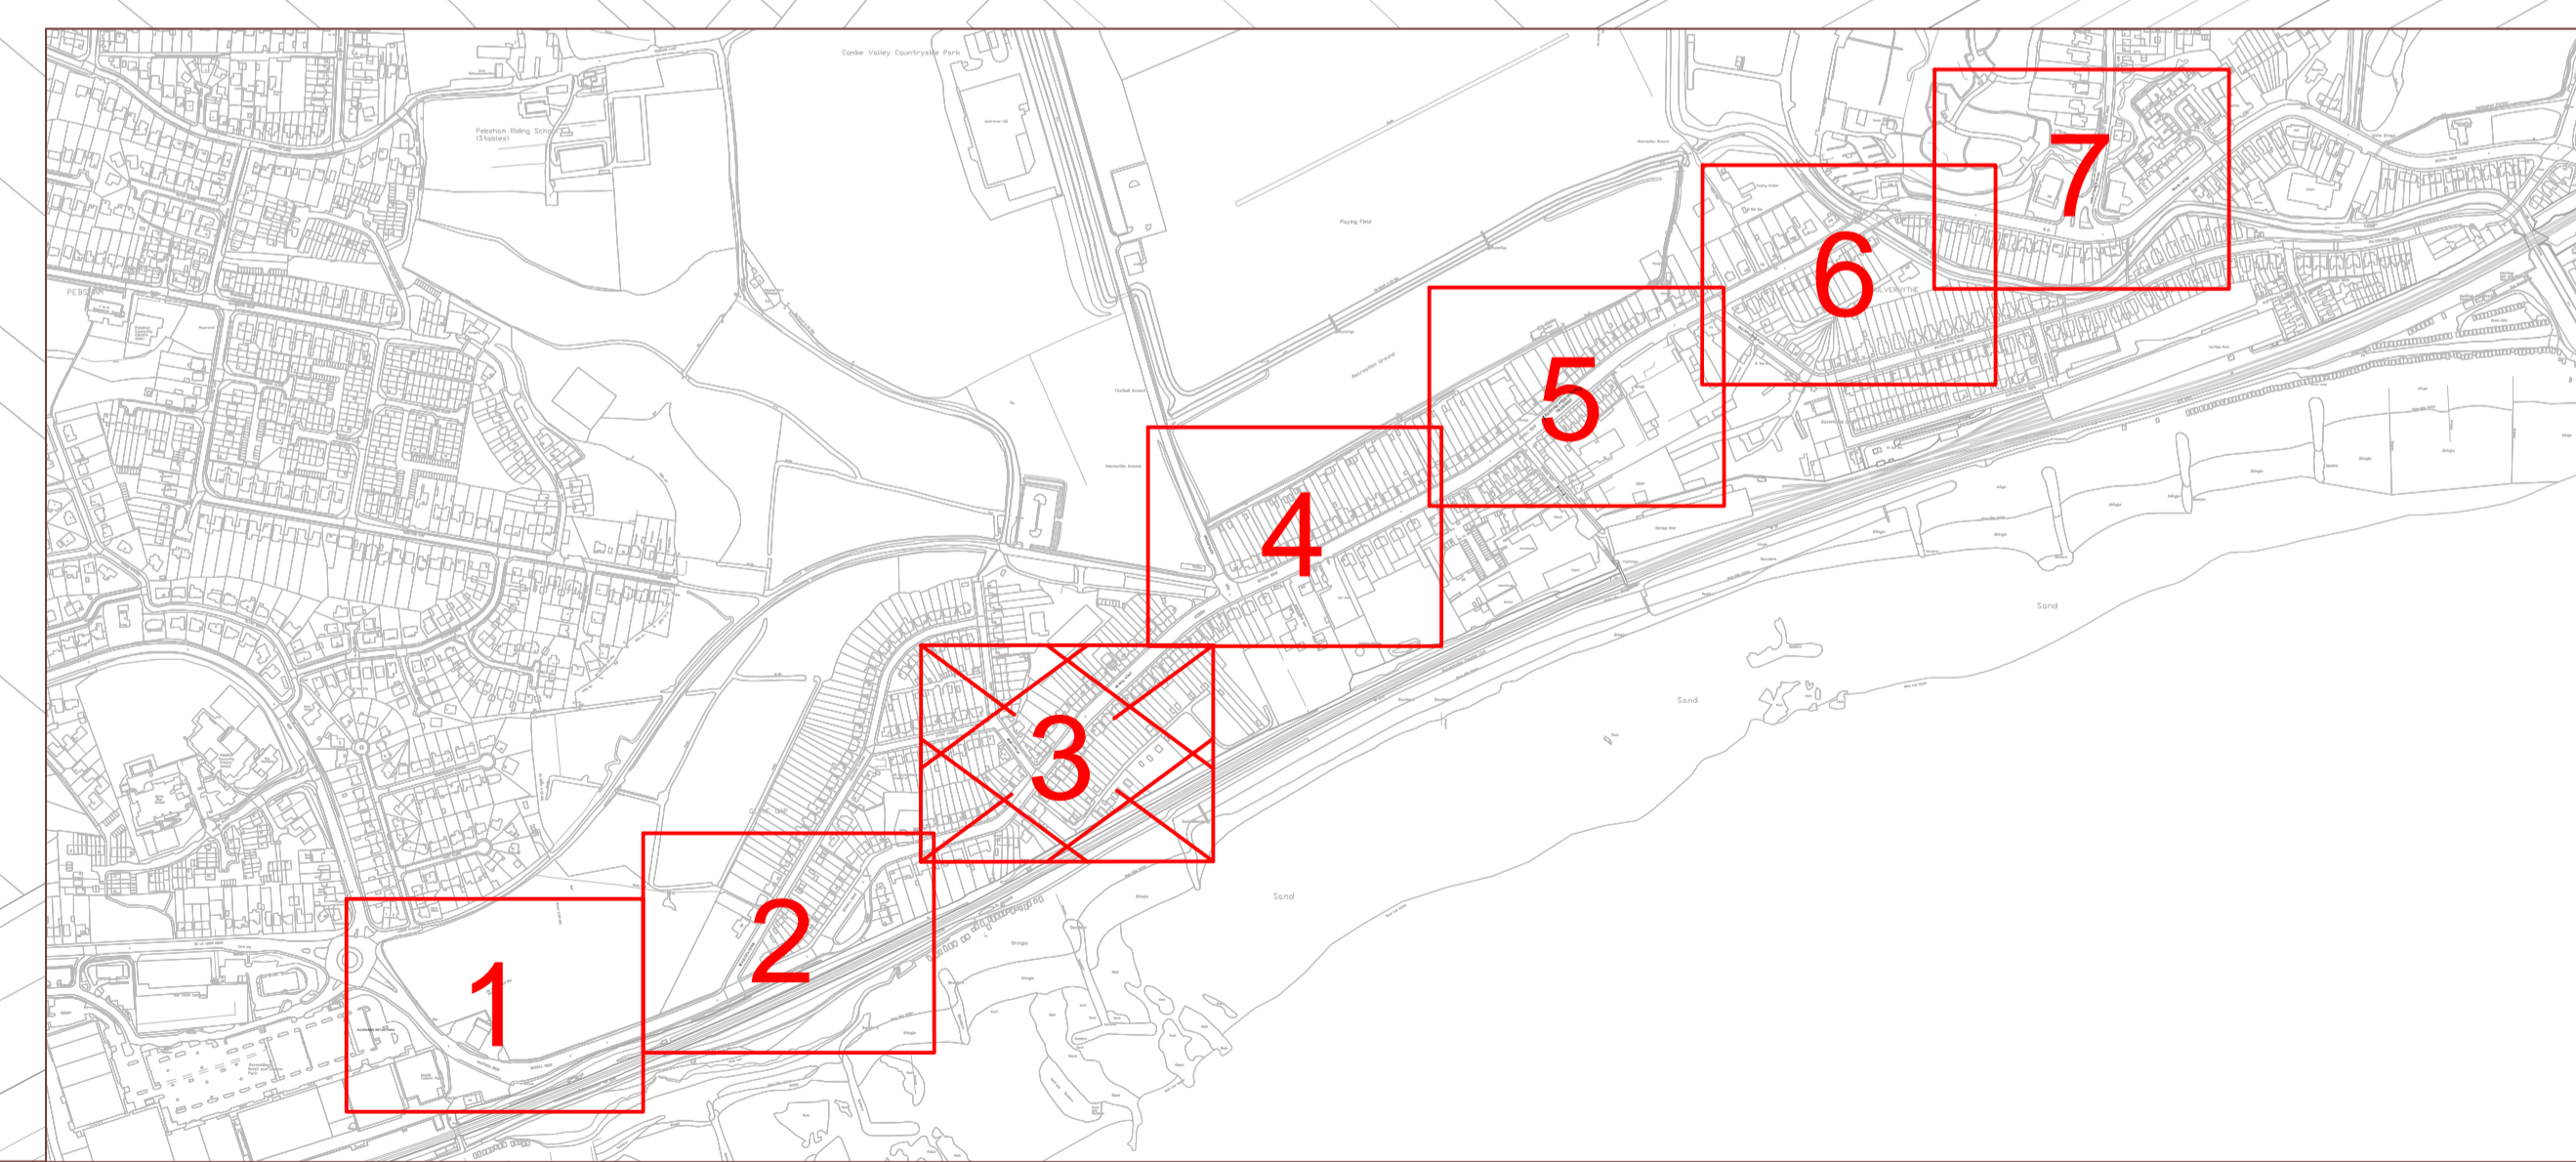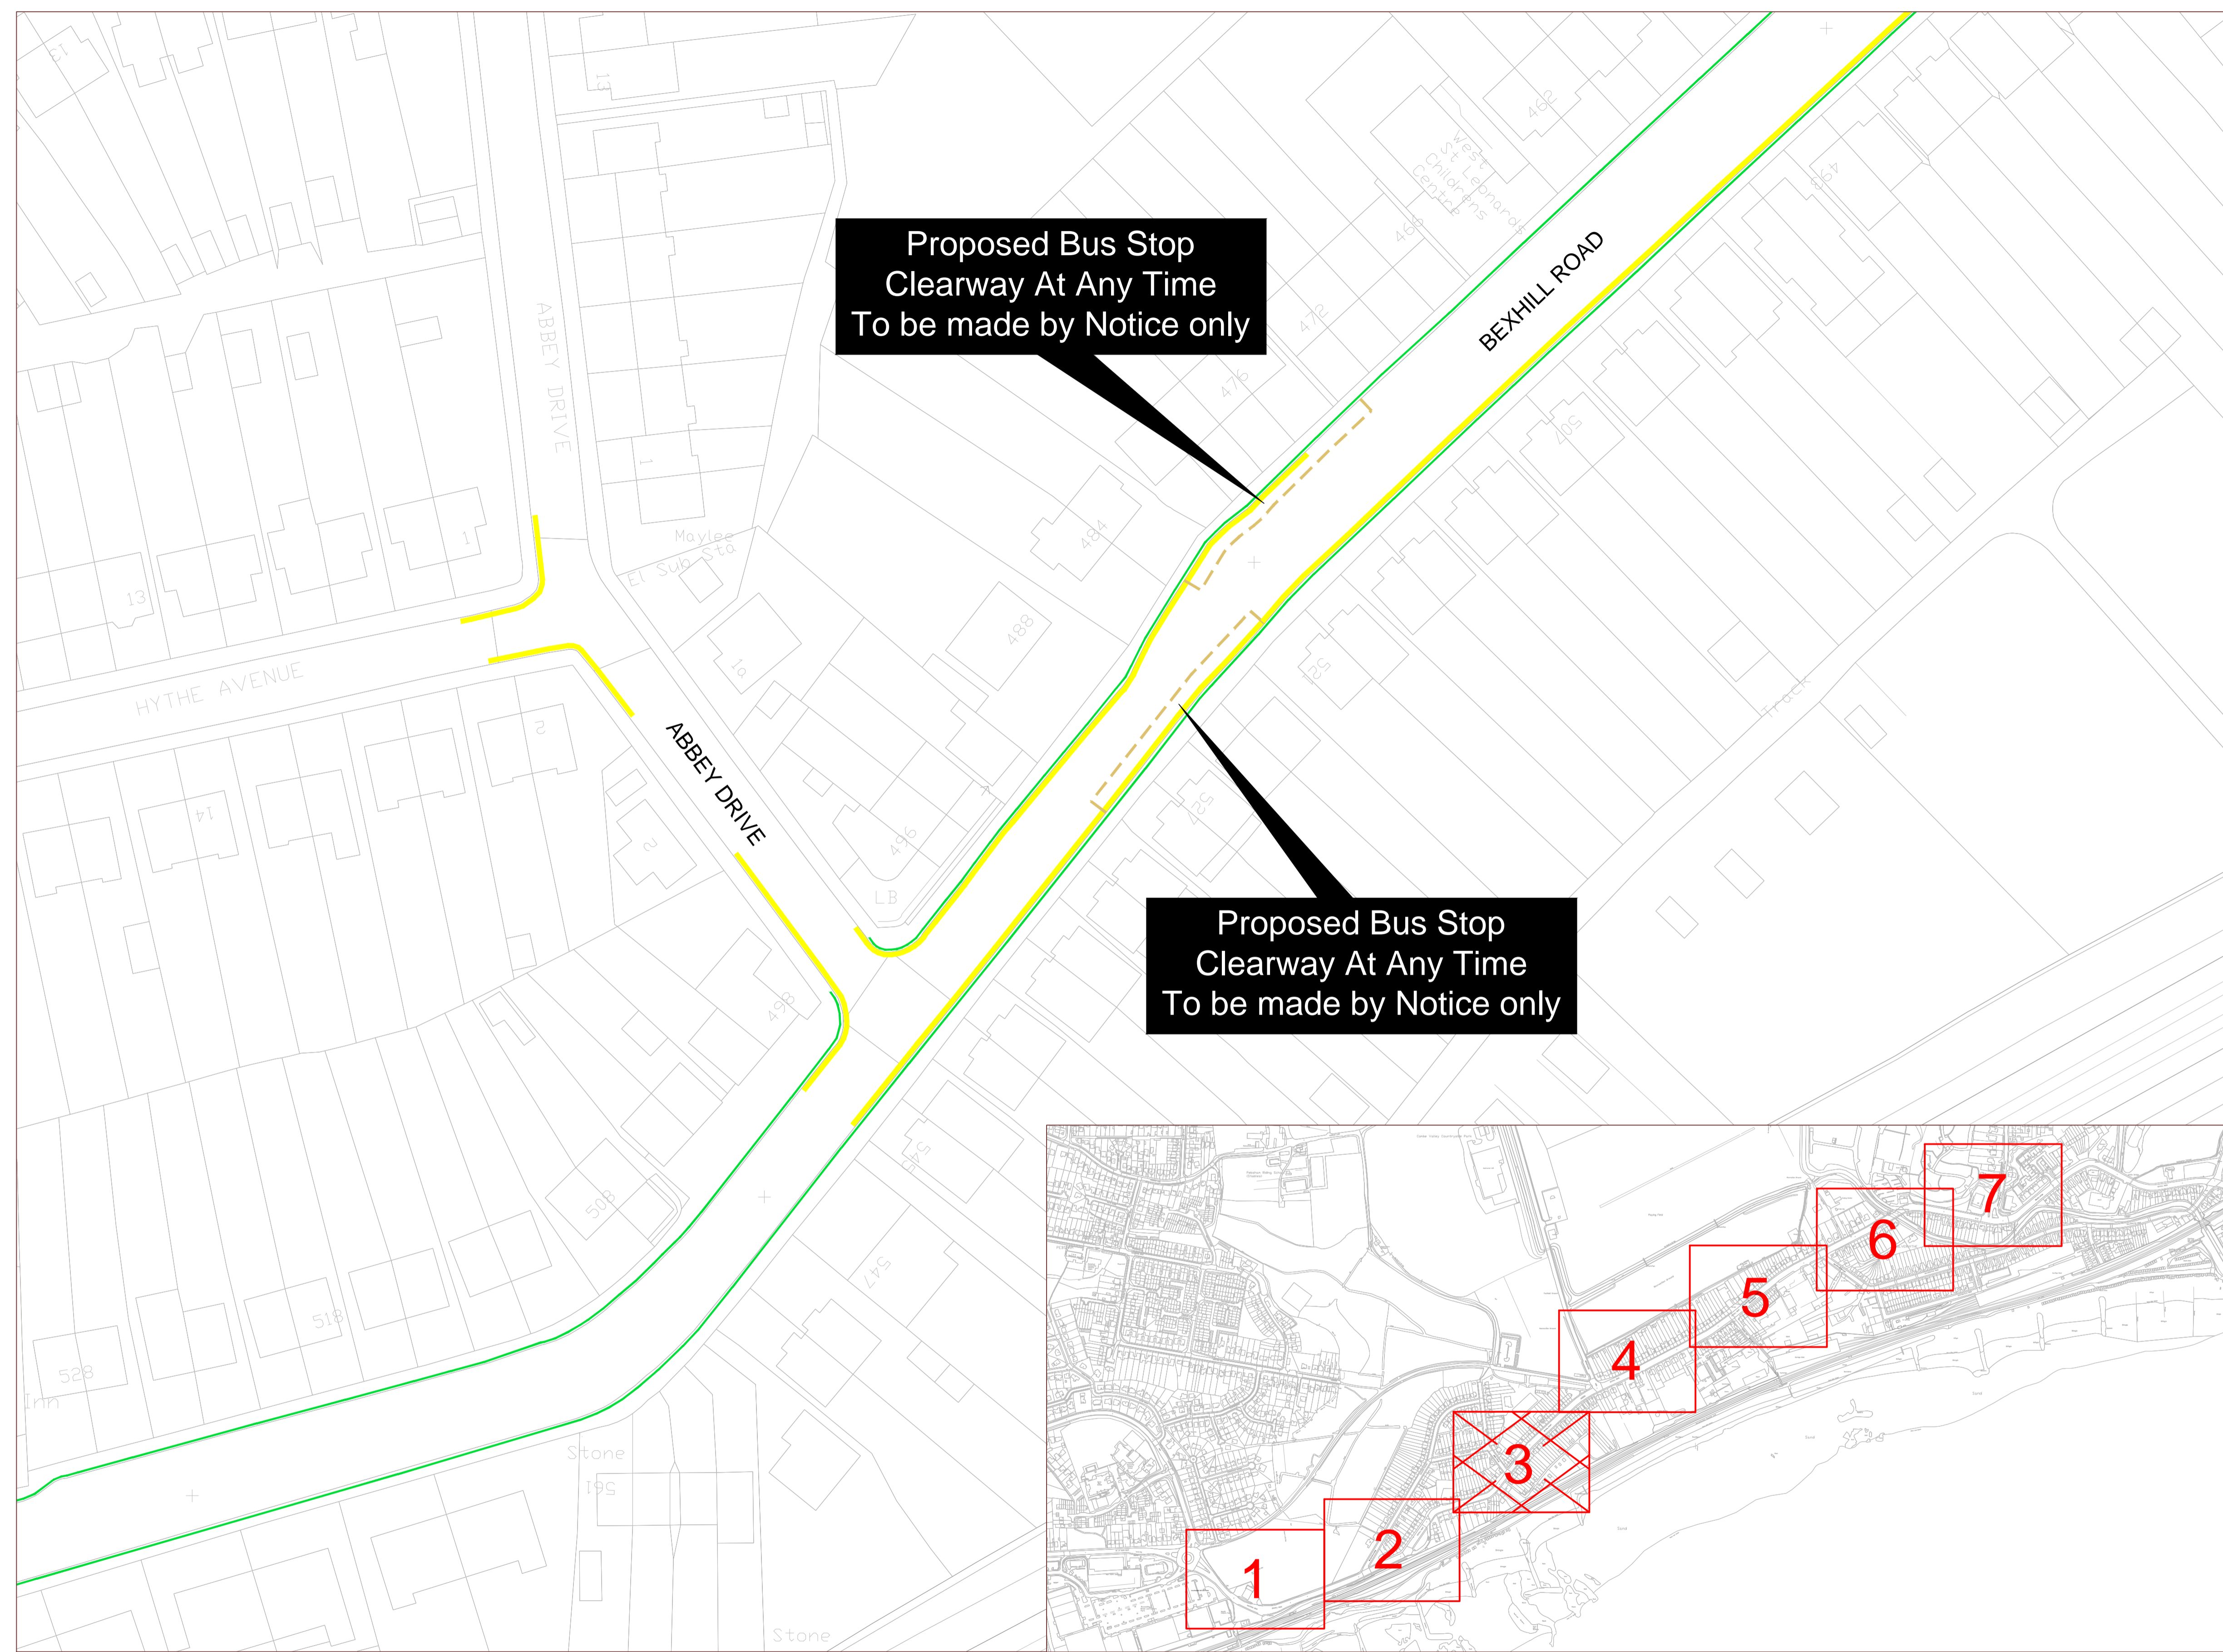

Proposed Bus Stop Clearway At Any Time To be made by Notice only

Proposed Bus Stop Clearway At Any Time To be made by Notice only

KEY PLAN:



East Sussex Highways
 A partnership between:
 COSTAIN CH2M
 EAST SUSSEX HIGHWAYS
 RINGMER DEPOT, THE BROYLE
 RINGMER, EAST SUSSEX, BN8 5NP
 Tel. 0345 60 80 193 www.eastsussexhighways.com






Project: A259 Bexhill Road, Hastings
 Drawing title: Bus Lanes & Parking Restrictions TRO Plan
 Sheet 3 of 7


Status	Revision
Scale	Date
Drawn By	Checked By
Approved By	Project No.
Originator	Original Size
Volume Design Alt. Type Role Number	

Rev	Status	Rev. Date	Purpose of revision	Drawn	Chck'd	Appr'd


NOTES:

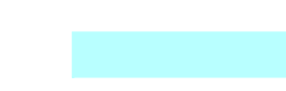Key to Restriction Types Displayed

-  Existing No Waiting At Any Time
-  Bus Stop Clearway
-  Bus Lane At Any Time
-  No Stopping on Footway or Verge At Any Time
-  Proposed No Waiting At Any Time

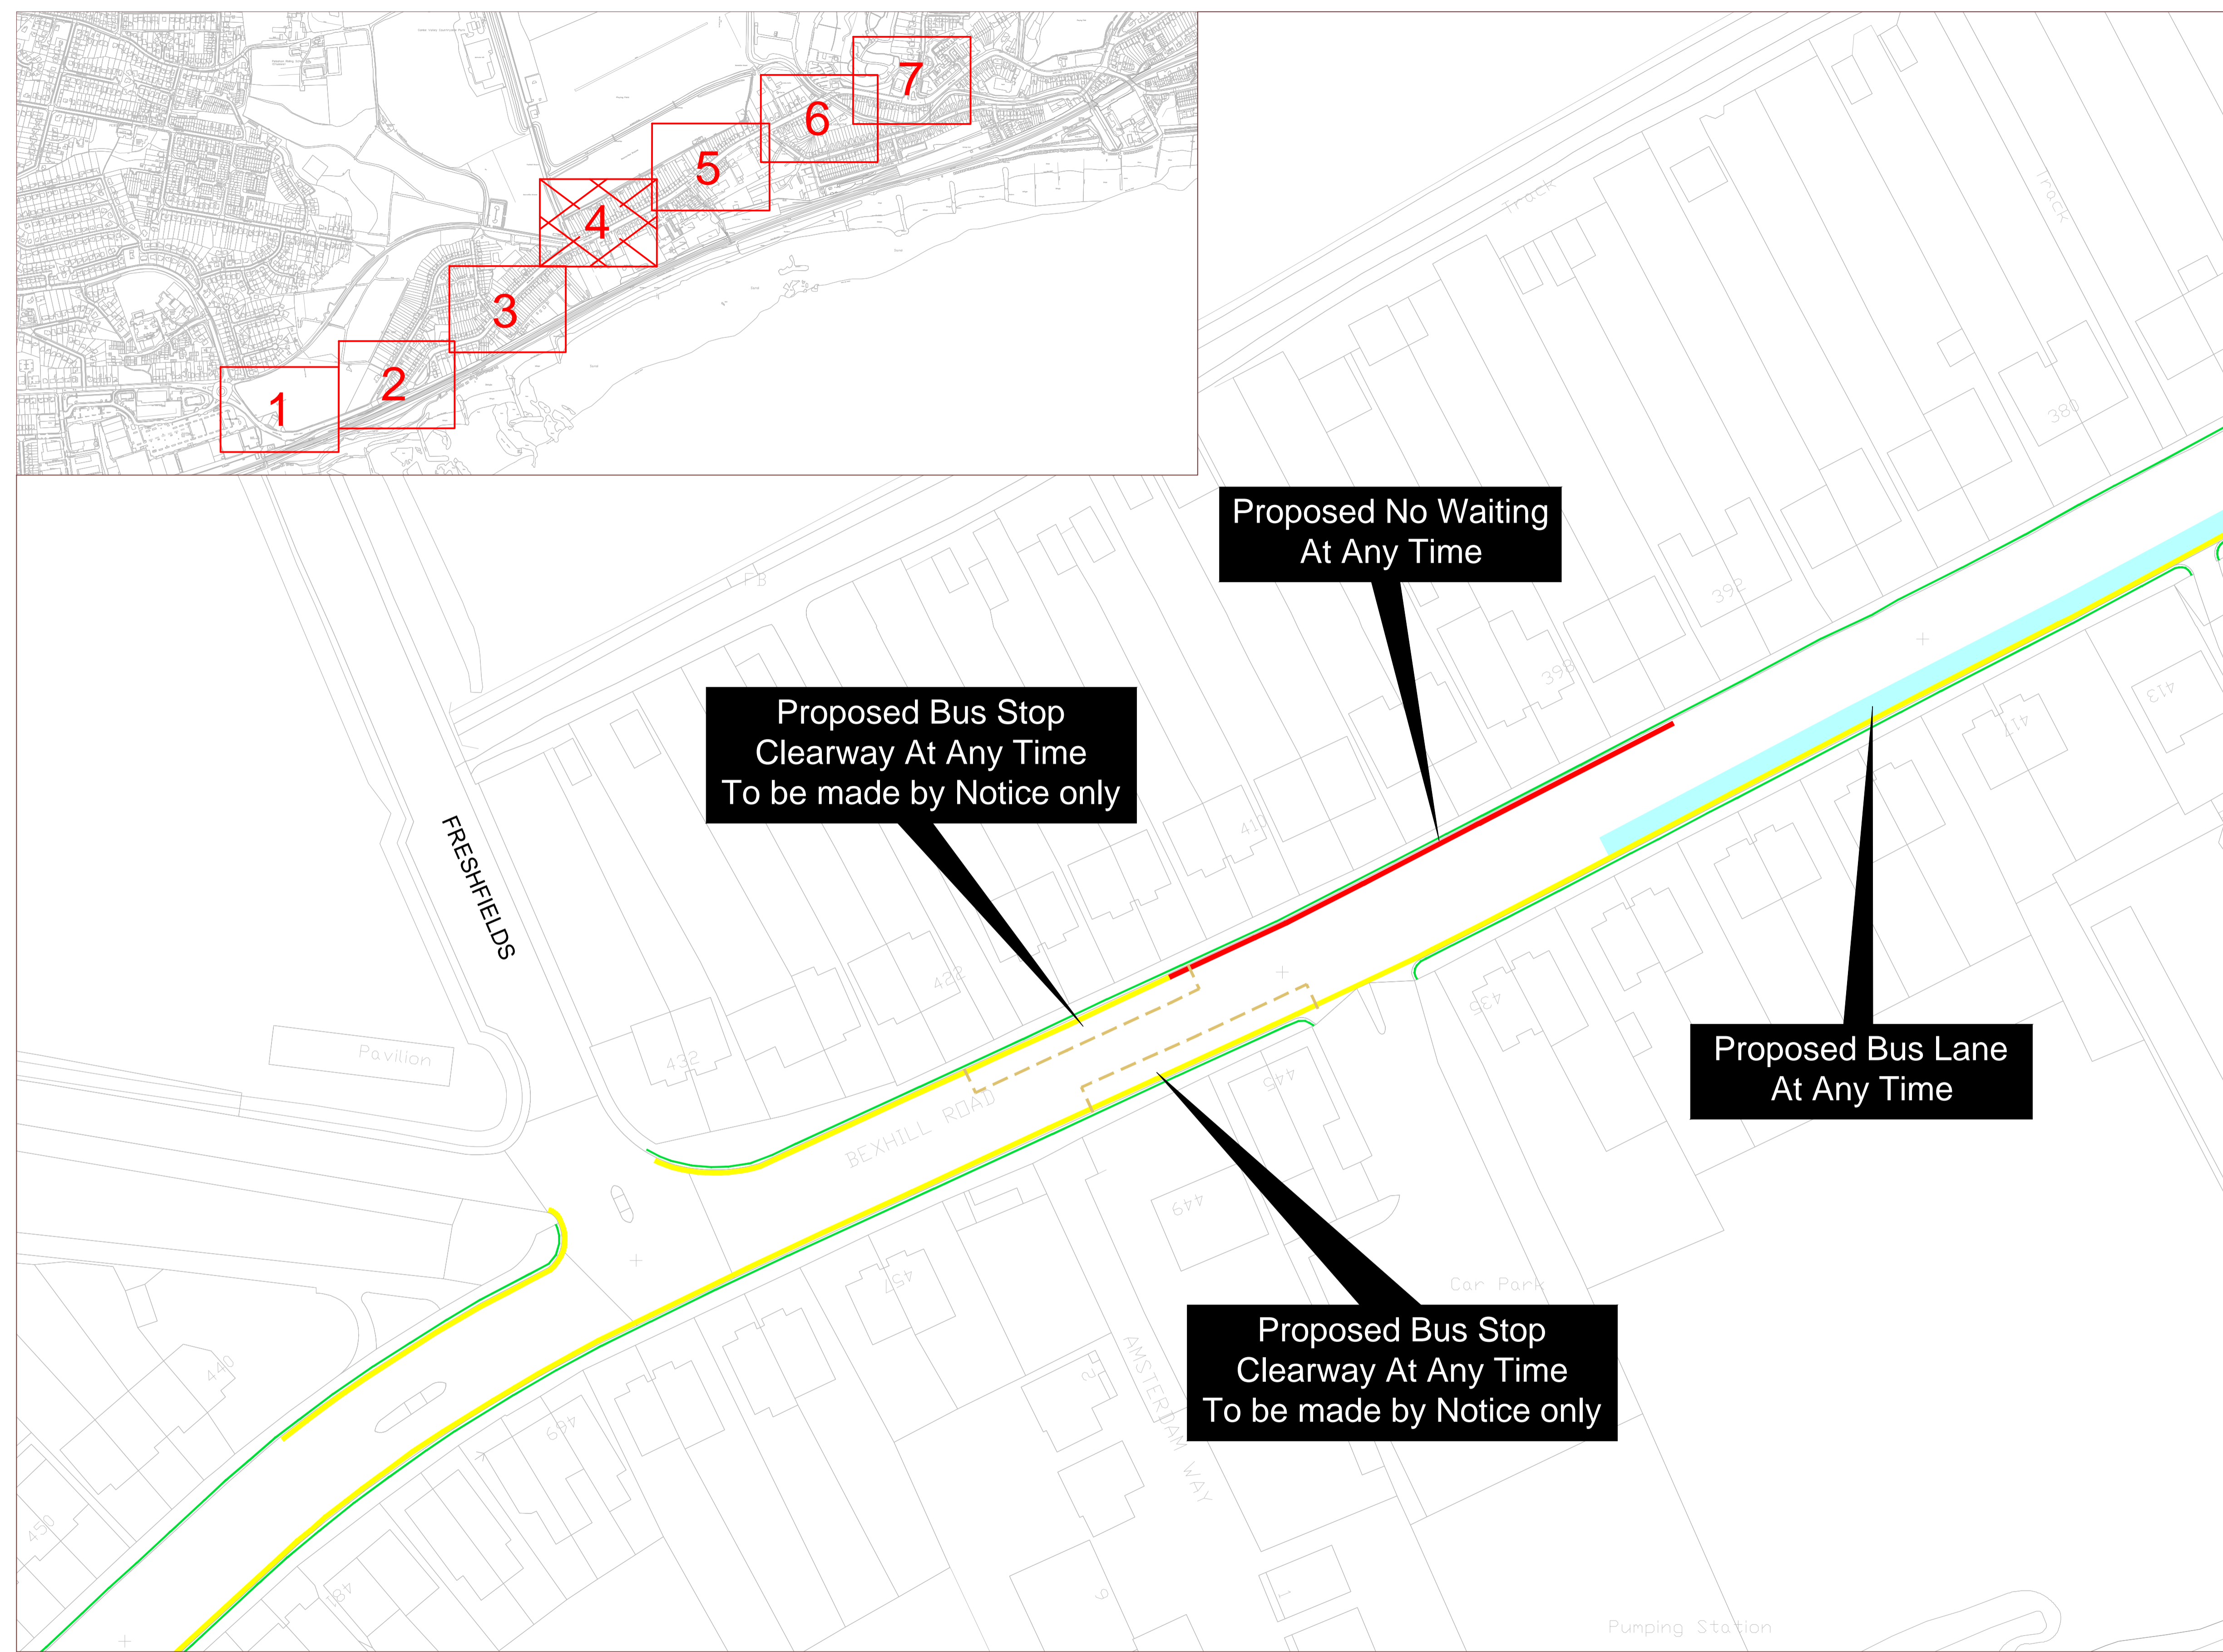

KEY PLAN:


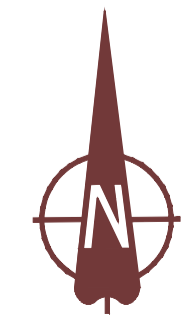


East Sussex Highways
 A partnership between:
 COSTAIN CH2M
 EAST SUSSEX HIGHWAYS
 RINGMER DEPOT, THE BROYLE
 RINGMER, EAST SUSSEX, BN8 5NP
 Tel. 0345 60 80 193 www.eastsussexhighways.com

Project: A259 Bexhill Road, Hastings
 Drawing title: Bus Lanes & Parking Restrictions
 TRO Plan
 Sheet 4 of 7

Status	P01	Revision	P01
Scale	1 : 1250	Date	24/01/2017
Drawn By	S Beale	Checked By	R Butcher
Approved By	A Cook	Project No.	3520000
Volume 1	Design Alt. 1	Type 1	Role 1
Number	HMK-SCH0060-DR-CH-0005	Original Size	A4

Rev	Status	Rev. Date	Purpose of revision	Drawn	Chck'd	Apprv'd

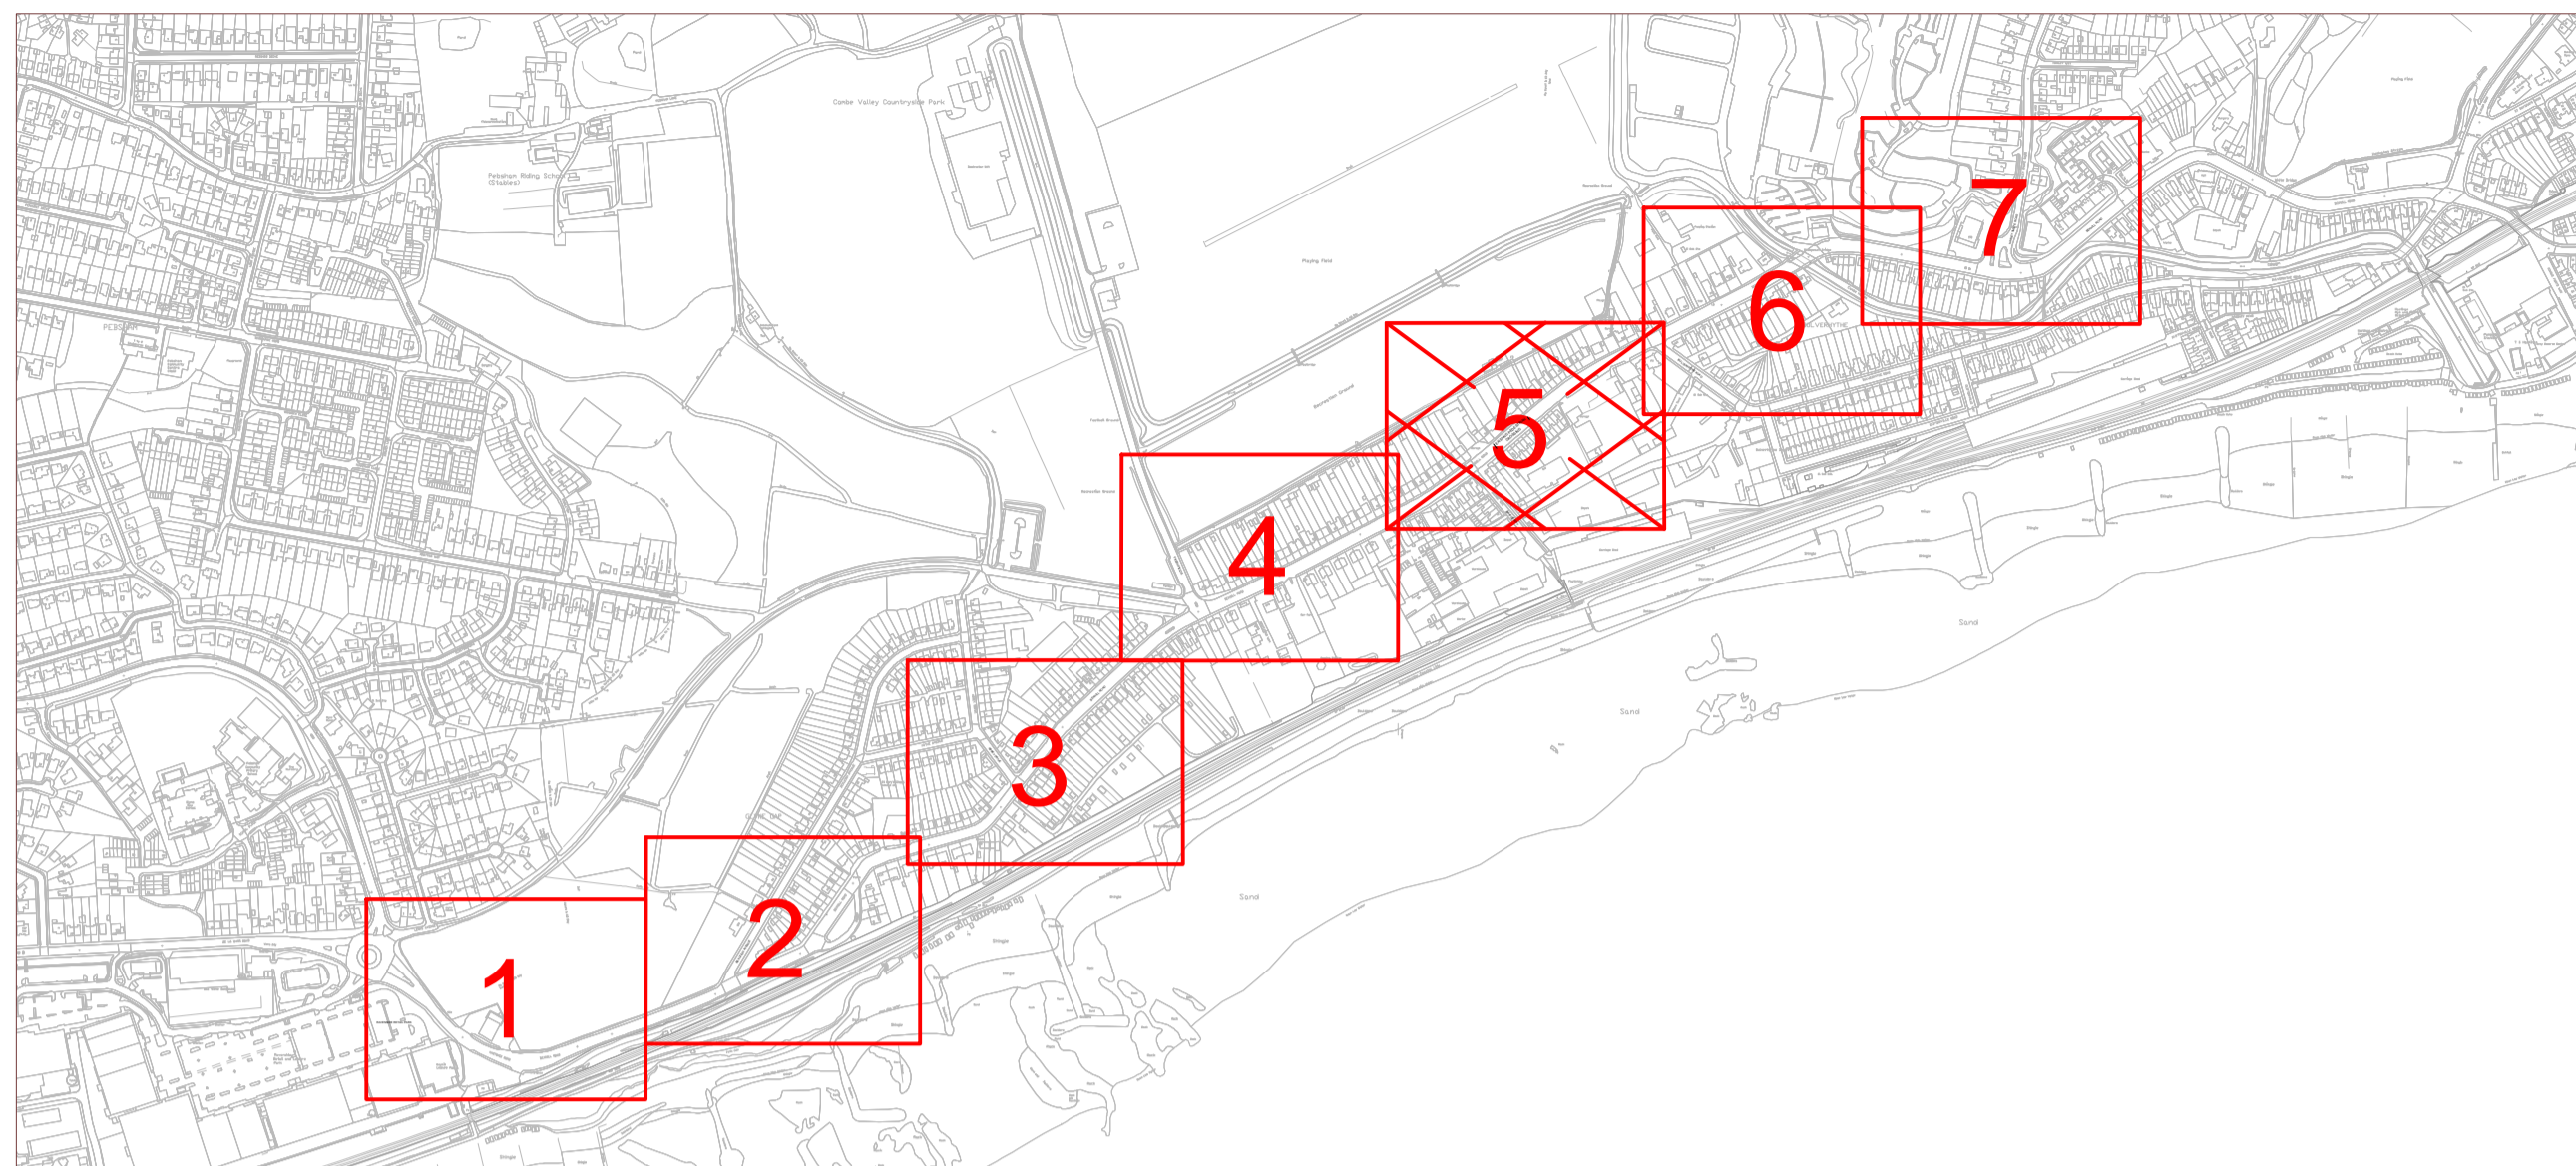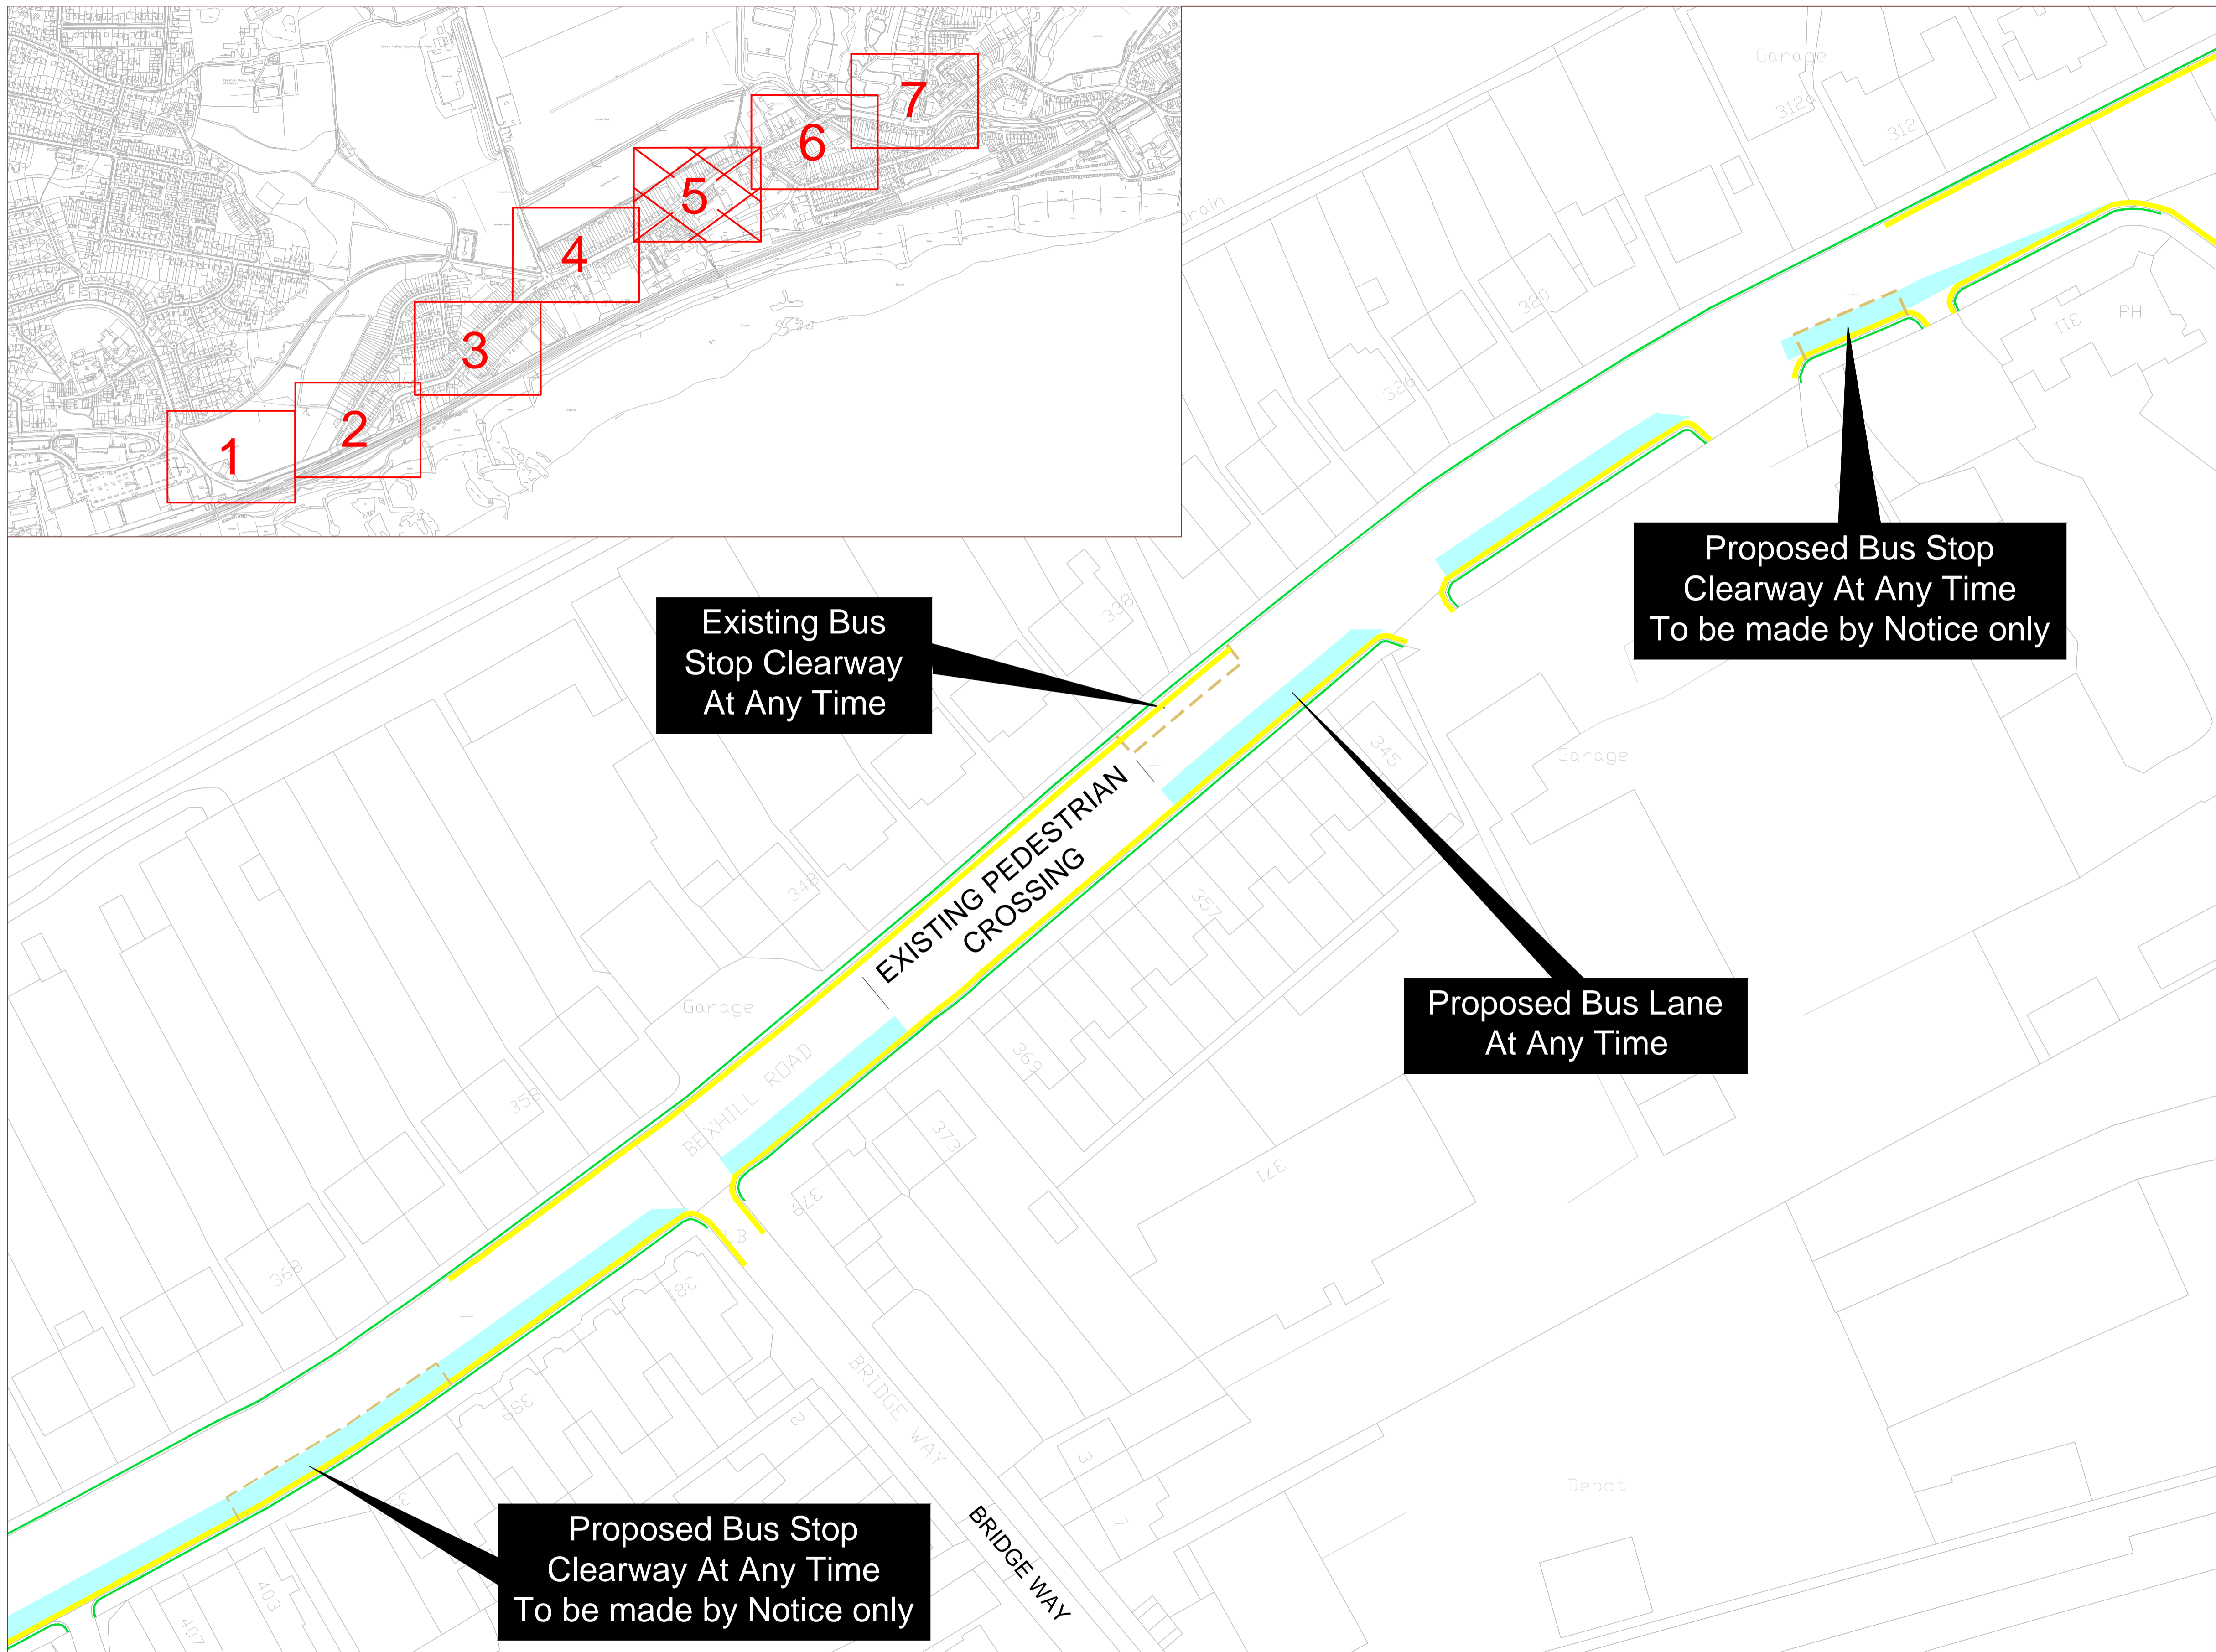

- NOTES:
- Key to Restriction Types Displayed
- Existing No Waiting At Any Time
 - - - Bus Stop Clearway
 - Bus Lane At Any Time
 - No Stopping on Footway or Verge At Any Time

Existing Bus Stop Clearway At Any Time


Proposed Bus Stop Clearway At Any Time To be made by Notice only

Proposed Bus Lane At Any Time

Proposed Bus Stop Clearway At Any Time To be made by Notice only

EXISTING PEDESTRIAN CROSSING

Rev	Status	Rev. Date	Purpose of revision	Drawn	Chck'd	Apprv'd

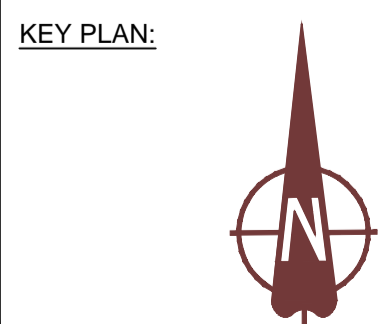


East Sussex Highways
 A partnership between:
 COSTAIN CH2M | |

EAST SUSSEX HIGHWAYS
 RINGMER DEPOT, THE BROYLE
 RINGMER, EAST SUSSEX, BN8 5NP
 Tel. 0345 60 80 193 www.eastsussexhighways.com

Project	A259 Bexhill Road, Hastings		
Drawing title	Bus Lanes & Parking Restrictions TRO Plan Sheet 5 of 7		

Status	P01	Revision	P01
Scale	1 : 1250	Date	24/01/2017
Drawn By	S Beale	Checked By	R Butcher
Approved By	A Cook	Project No.	3520000
Volume 1	Design Alt. 1	Type 1	Role 1
Drawing number	HMK-SCH0060-DR-CH-0006		
Original Size	A4		

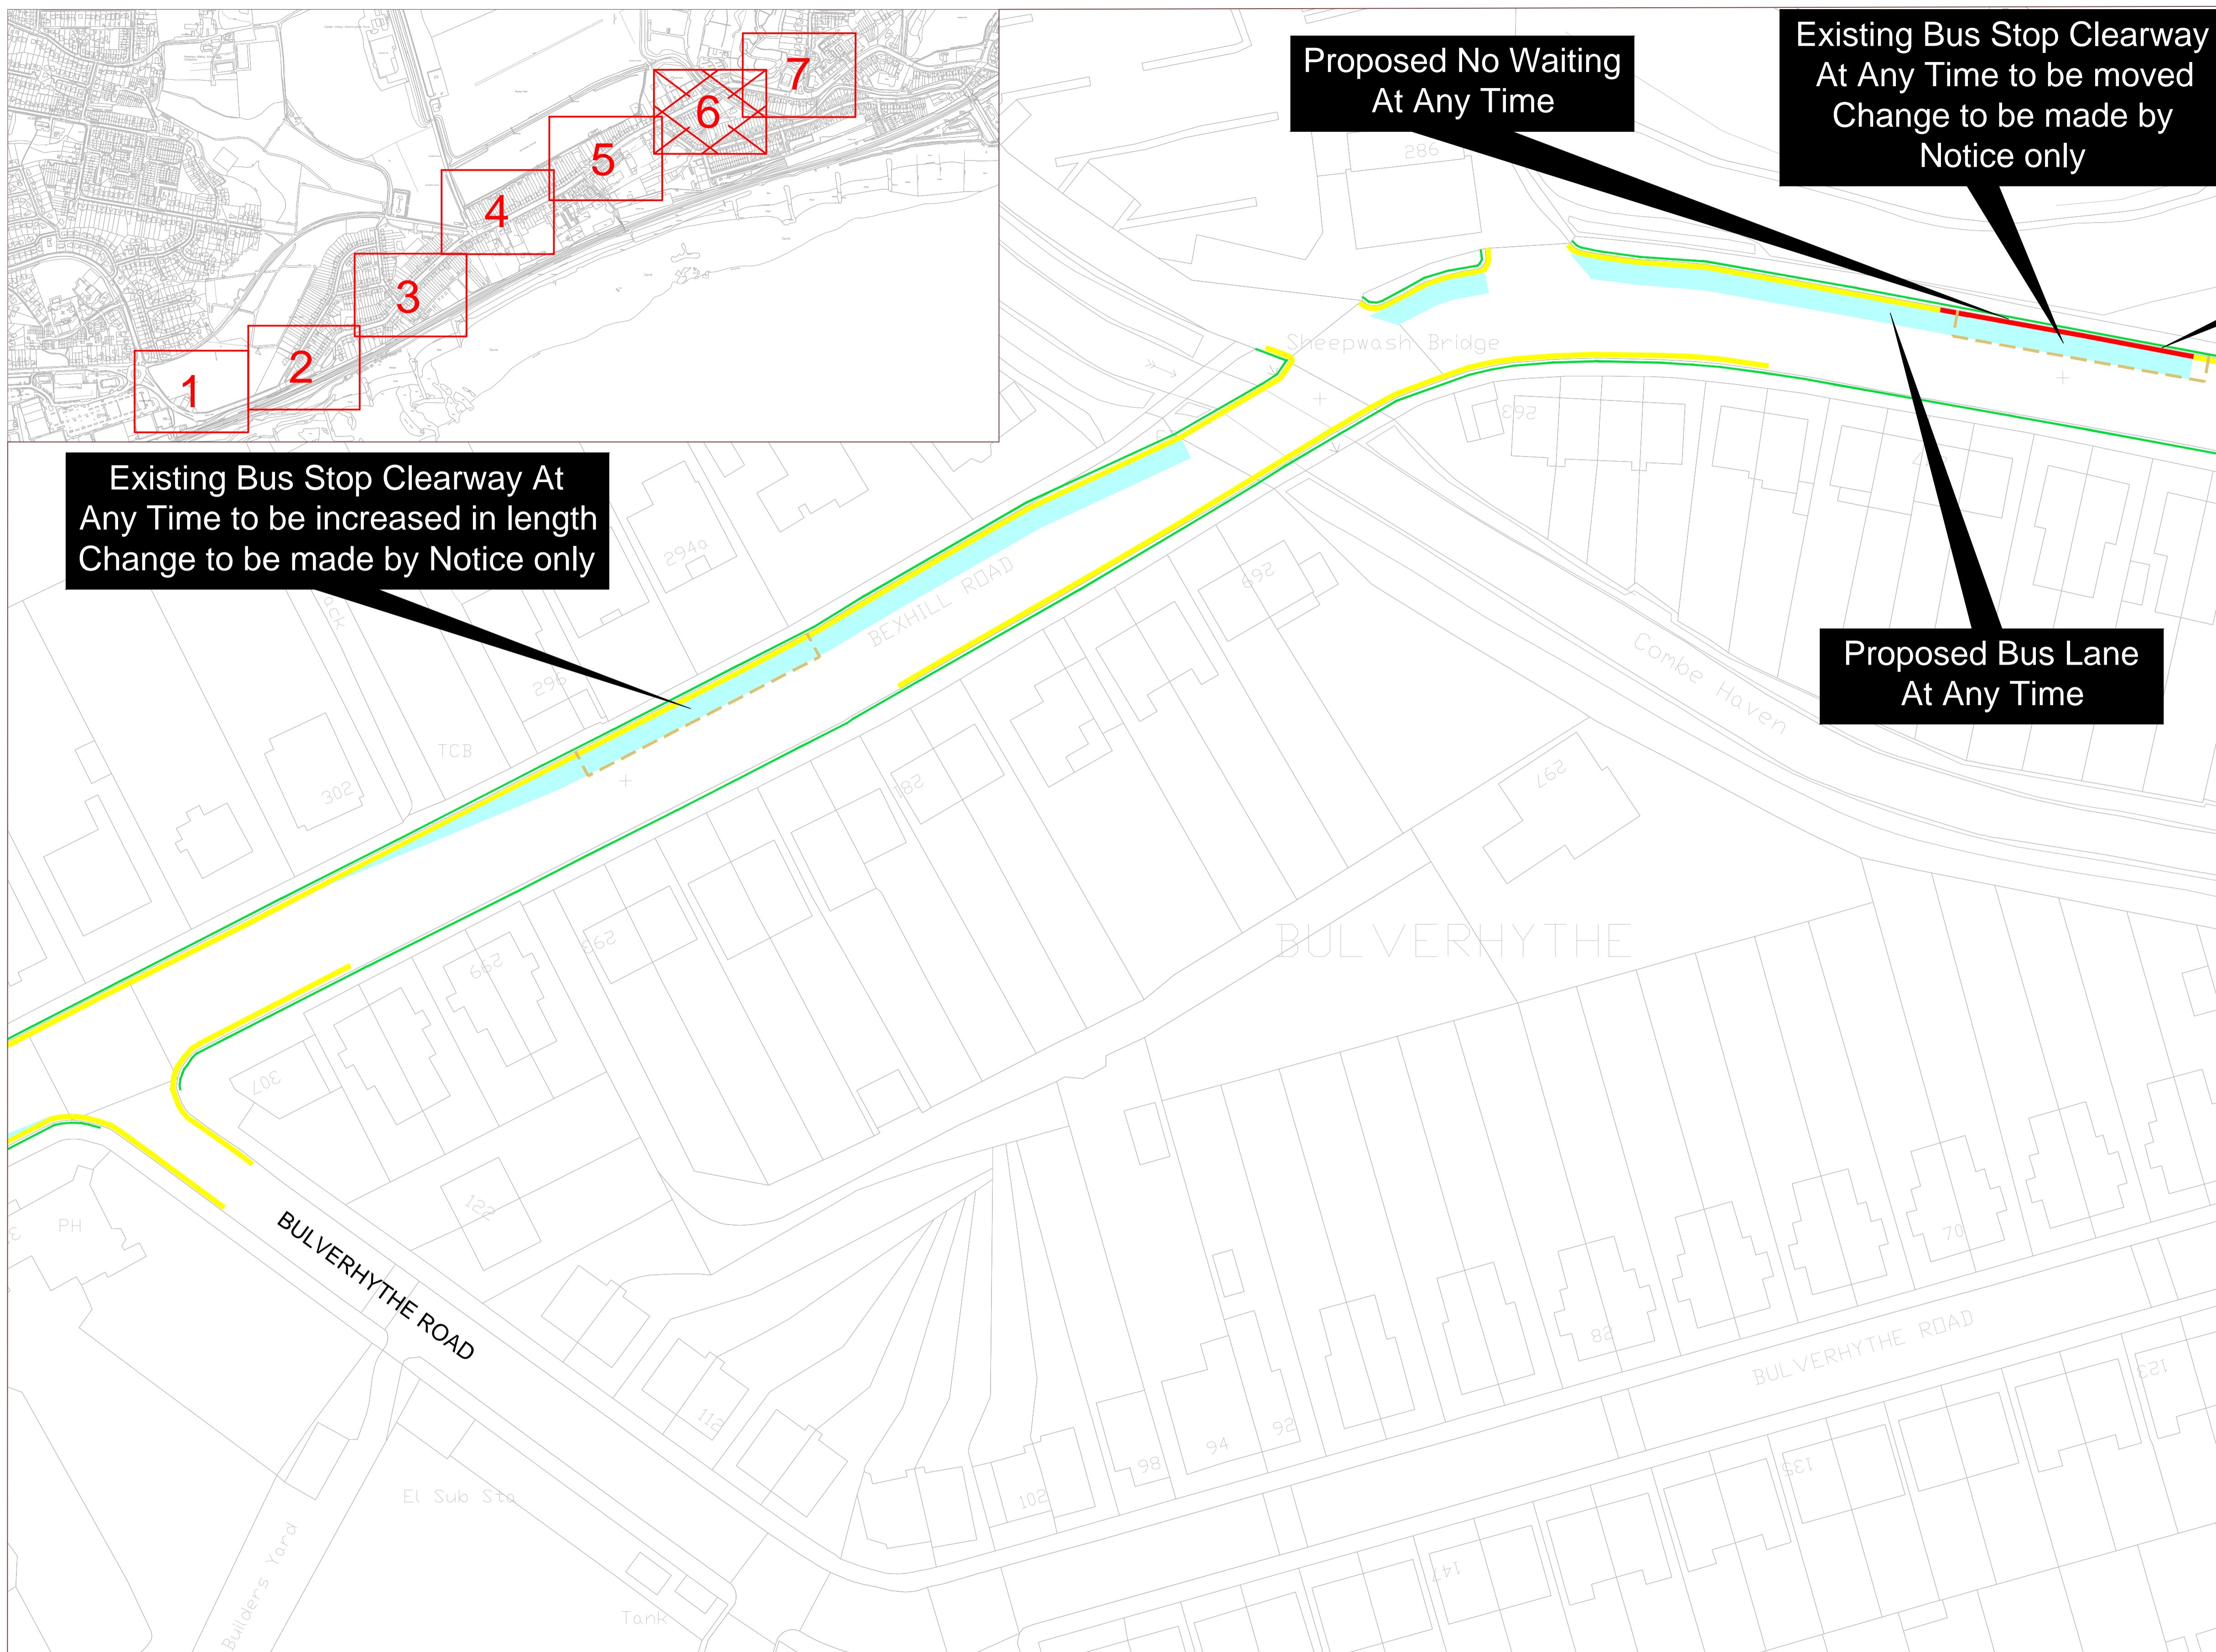

- NOTES:
- Key to Restriction Types Displayed
- Existing No Waiting At Any Time
 - Bus Stop Clearway
 - Bus Lane At Any Time
 - No Stopping on Footway or Verge At Any Time
 - Proposed No Waiting At Any Time


Existing Bus Stop Clearway At Any Time to be increased in length Change to be made by Notice only

Proposed No Waiting At Any Time

Existing Bus Stop Clearway At Any Time to be moved Change to be made by Notice only

Proposed Bus Lane At Any Time


Rev	Status	Rev. Date	Purpose of revision	Drawn	Chck'd	Apprv'd

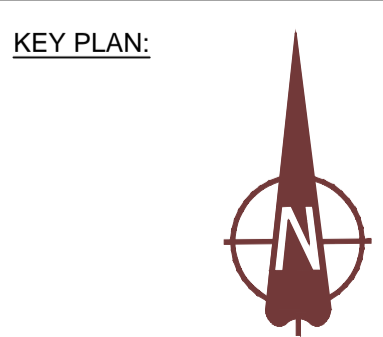

East Sussex Highways
 A partnership between:
 COSTAIN CH2M
 EAST SUSSEX HIGHWAYS
 RINGMER DEPOT, THE BROYLE
 RINGMER, EAST SUSSEX, BN8 5NP
 Tel. 0345 60 80 193 www.eastsussexhighways.com

Project	A259 Bexhill Road, Hastings
Drawing title	Bus Lanes & Parking Restrictions TRO Plan Sheet 6 of 7

Status	P01	Revision	P01
Scale	1 : 1250	Date	24/01/2017
Drawn By	S Beale	Checked By	R Butcher
Approved By	A Cook	Project No.	3520000
Volume 1	Design Alt. 1	Type 1	Role 1
Drawing number	HMK-SCH0060-DR-CH-0007	Original Size	A4

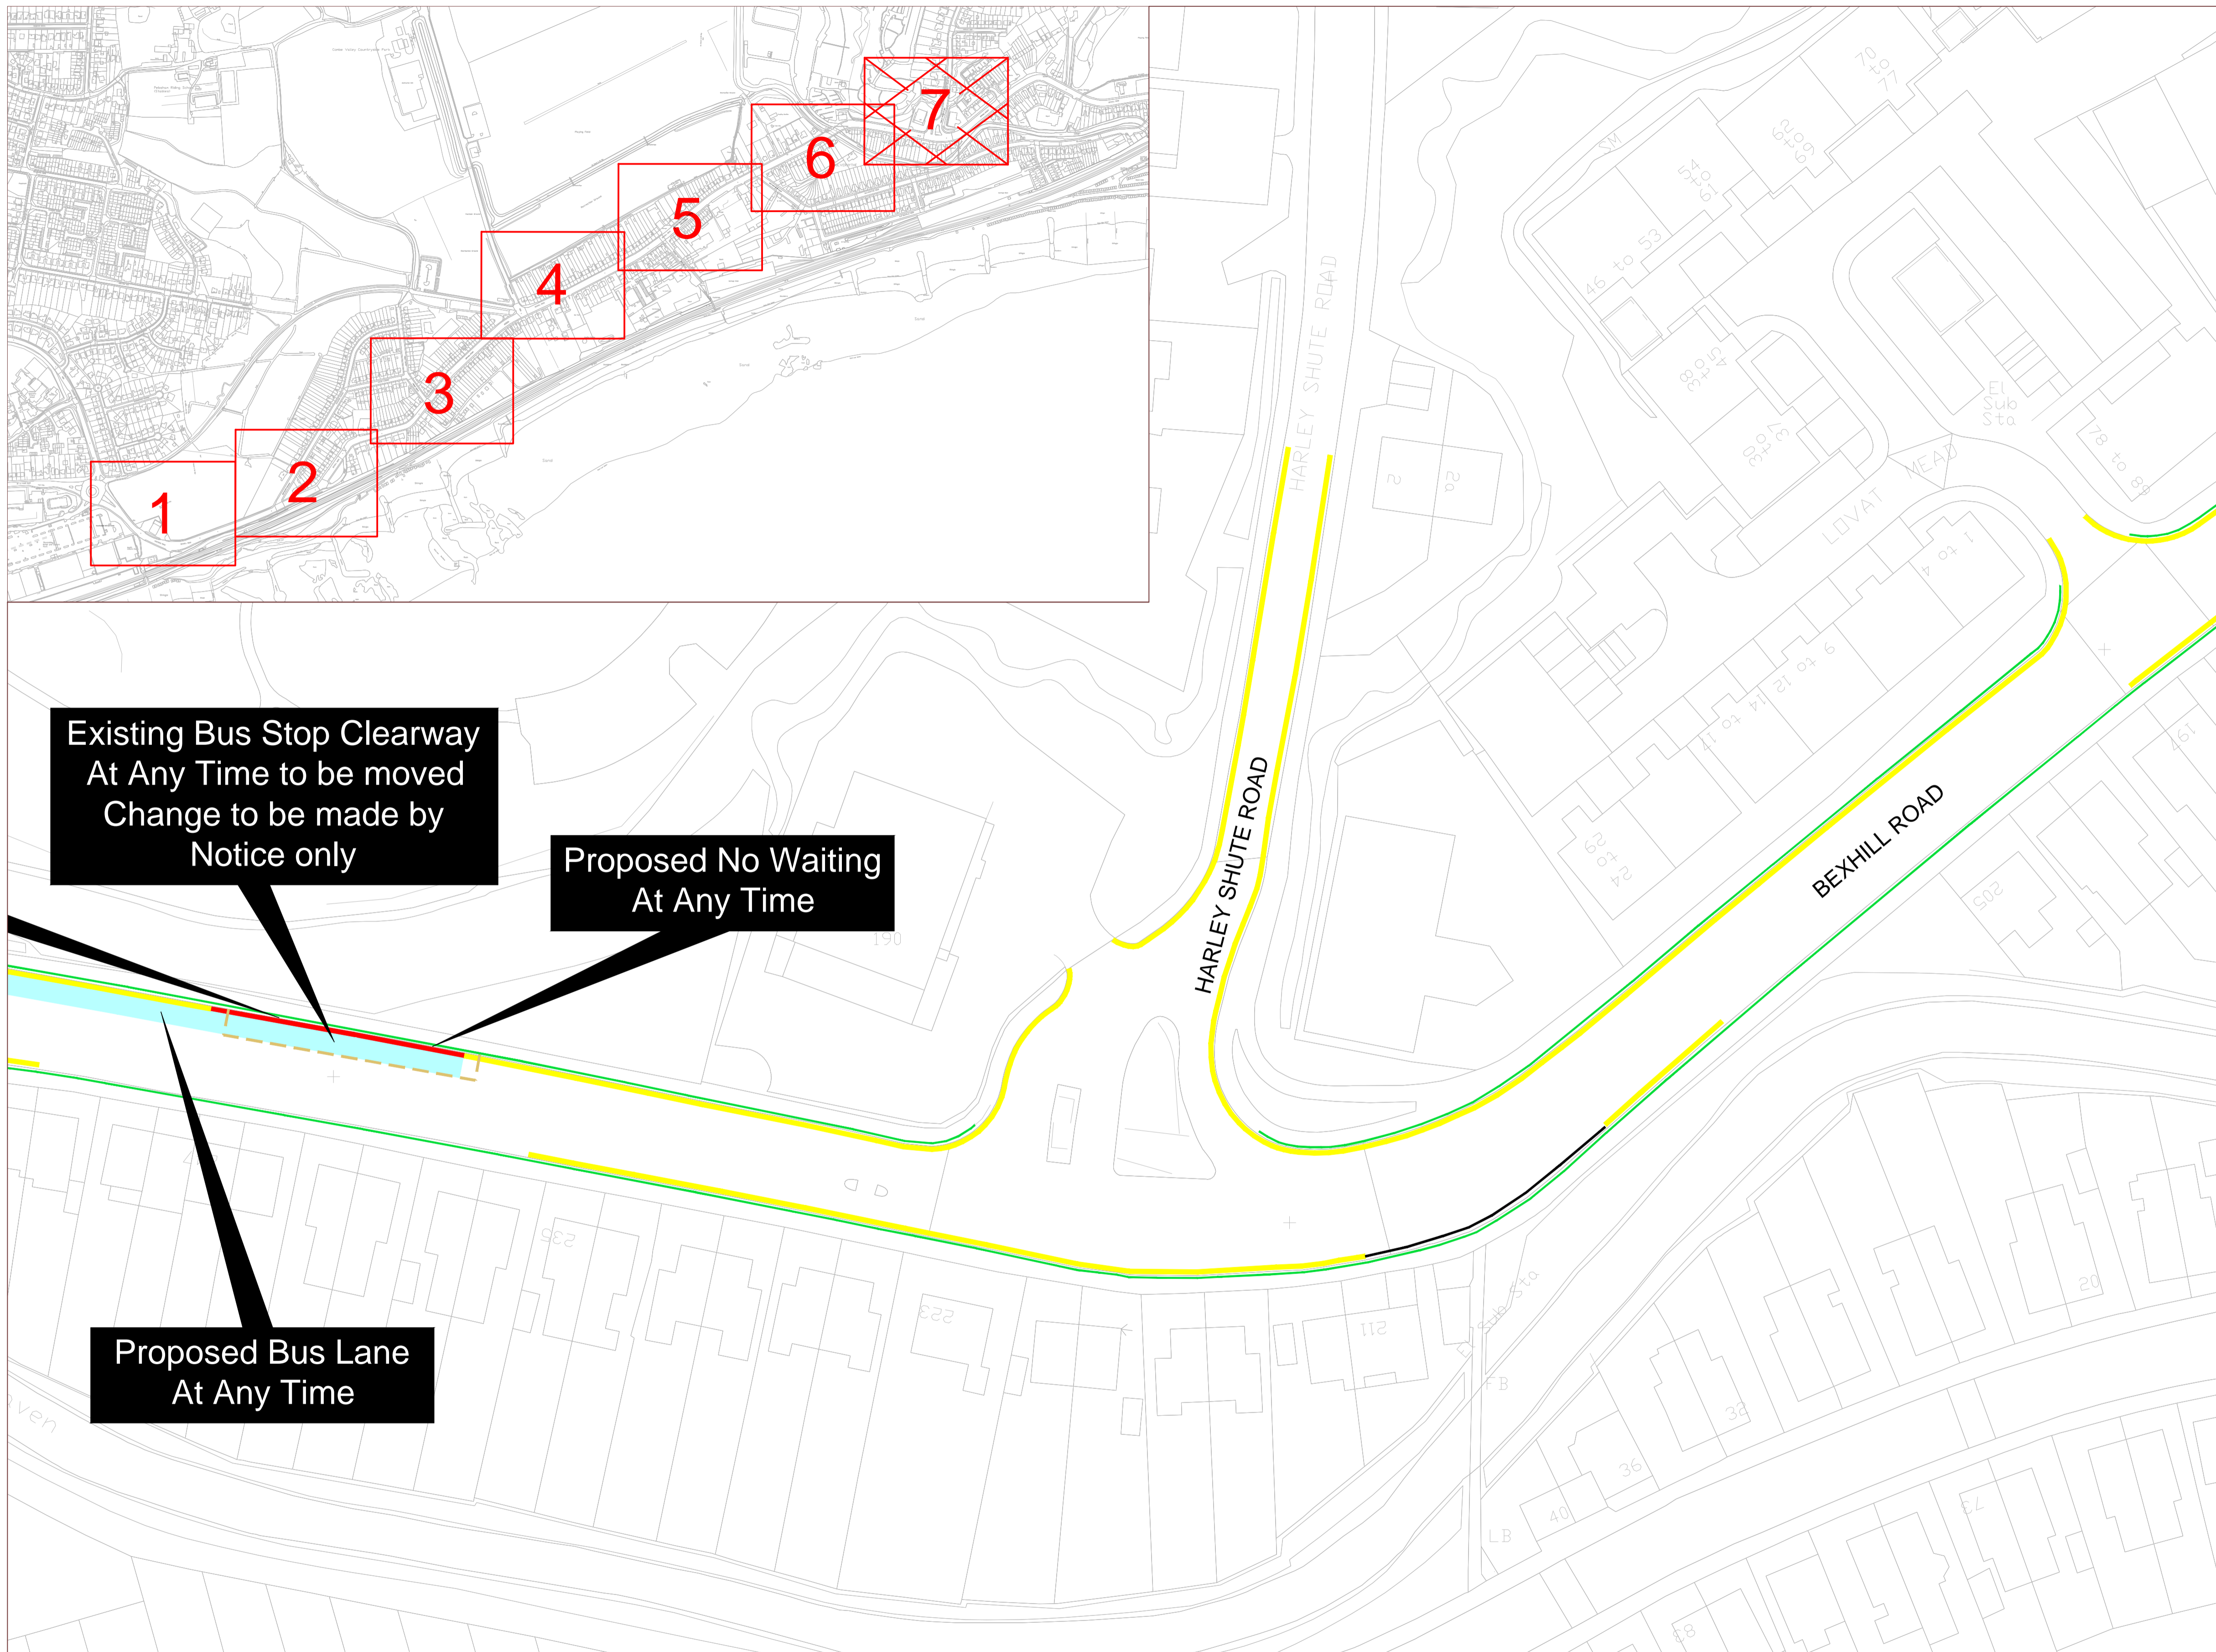

NOTES:

Key to Restriction Types Displayed

- Existing No Waiting At Any Time
- - - Bus Stop Clearway
- Bus Lane At Any Time
- No Stopping on Footway or Verge At Any Time
- Time Limited Mon to Sat 8am-6pm maximum stay 2 hours, no return within 2 hours
- Proposed No Waiting At Any Time

Existing Bus Stop Clearway
At Any Time to be moved
Change to be made by
Notice only

Proposed No Waiting
At Any Time

Proposed Bus Lane
At Any Time

KEY PLAN:



A partnership between:
COSTAIN CH2M
Expertise East Sussex

EAST SUSSEX HIGHWAYS
RINGMER DEPOT, THE BROYLE
RINGMER, EAST SUSSEX, BN8 5NP
Tel. 0345 60 80 193 www.eastsussexhighways.com

Project
A259 Bexhill Road, Hastings
Drawing title
Bus Lanes & Parking Restrictions
TRO Plan
Sheet 7 of 7

Status	P01	Revision	P01
Scale	1 : 1250	Date	24/01/2017
Drawn By	S Beale	Checked By	R Butcher
Approved By	A Cook	Project No.	3520000
Volume 1	Design Alt. 1	Type 1	Role 1
Number	HMK-SCH0060-DR-CH-0008	Original Size	A4

Rev	Status	Rev. Date	Purpose of revision	Drawn	Chck'd	Apprv'd