



Appendix 1: Location Plan, Walking and Cycling East-West Cycle Route, Hastings

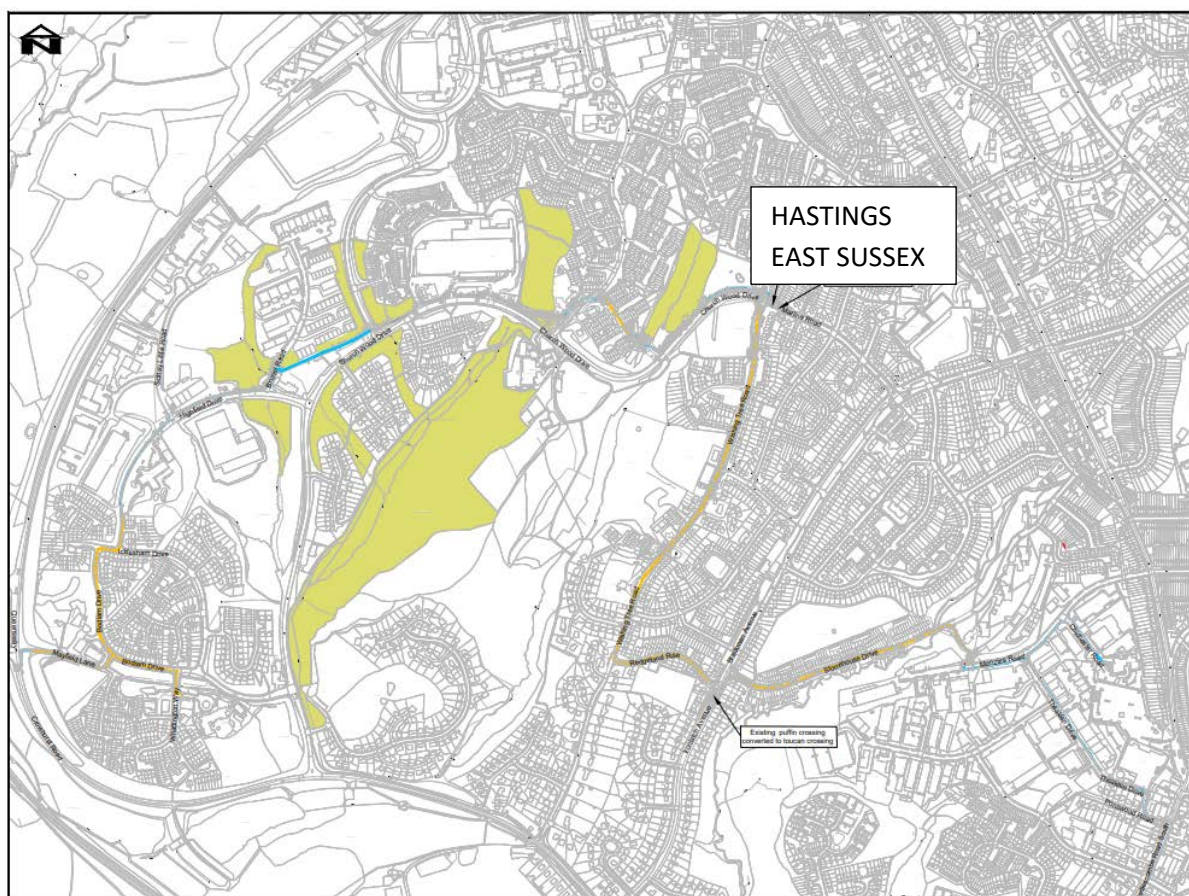

Further Detail on the location can be seen below in the detailed drawings provided, in line with this table (Fig 1).

Section Number	Drawing Number	Related Roads\Streets connected to the scheme
General Layout	EAC-SCH0020-DR-CH-0024 – (Page 2)	Full Scheme Layout
1	EAC-SCH0020-DR-CH-0010 – (Page 3)	Sedlescombe Road, Ponswood Road Theaklen Drive
2	EAC-SCH0020-DR-CH-0011 – (Page 4)	Theaklen Drive, Chichester Road Menzies Road, Stonehouse Drive
3	EAC-SCH0020-DR-CH-0012 – (Page 5)	Stonehouse Drive
4	EAC-SCH0020-DR-CH-0013 – (Page 6)	Stonehouse Drive, Redgeland Rise
5	EAC-SCH0020-DR-CH-0014 – (Page 7)	Redgeland Rise, Wishing Tree Road
6	EAC-SCH0020-DR-CH-0015 – (Page 8)	Wishing Tree Road
7	EAC-SCH0020-DR-CH-0016 – (Page 9)	Wishing Tree Road, Marline Road Church Wood Drive
8	EAC-SCH0020-DR-CH-0017 – (Page 10)	Church Wood Drive, Parsons Close Tile Barn Road
9	EAC-SCH0020-DR-CH-0018 – (Page 11)	Church Wood Drive
10	EAC-SCH0020-DR-CH-0019 – (Page 12)	Church Wood Drive, Ingleside Brunel Road, Highfield Drive
11	EAC-SCH0020-DR-CH-0020 – (Page 13)	Highfield Drive
12	EAC-SCH0020-DR-CH-0021 – (Page 14)	Highfield Drive Bodiam Drive
13	EAC-SCH0020-DR-CH-0022 – (Page 15)	Bodiam Drive, Mayfield Lane Queensway, Whatlington Way

Fig:1 Detailed Drawing Location Index Table

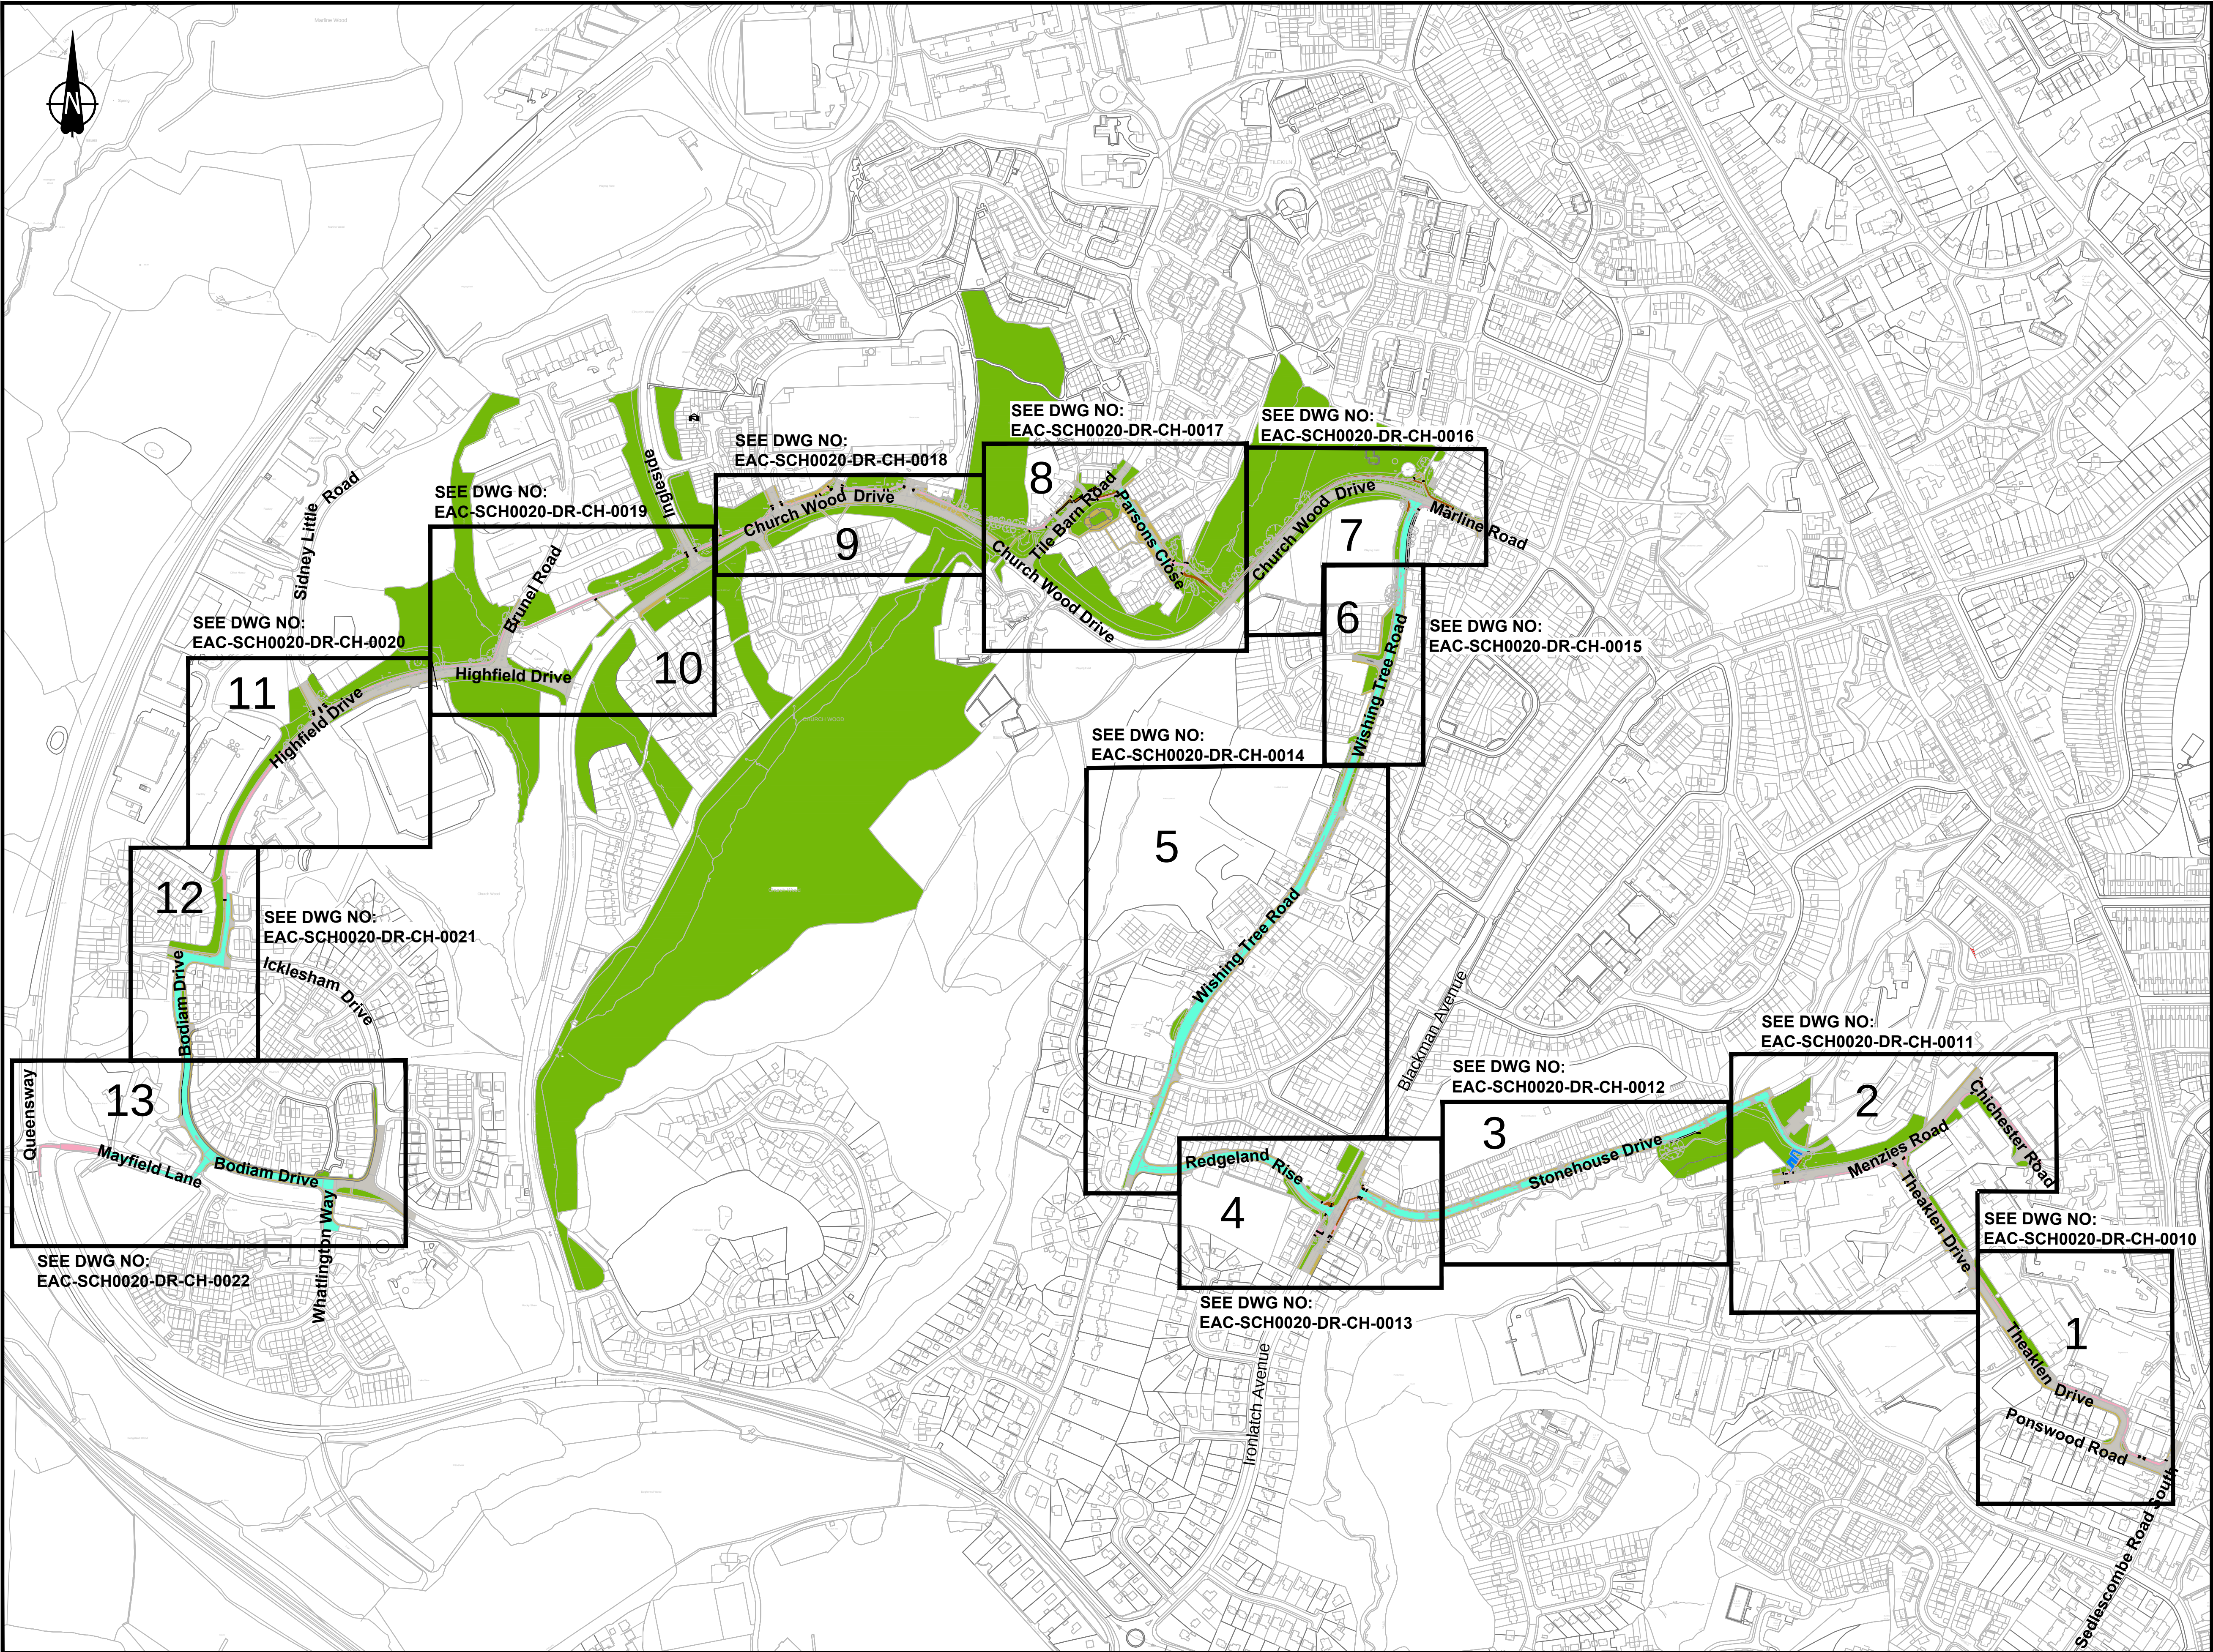

KEY

Existing footway converted to shared pedestrian and cycle route

On - road cycle route

Existing Footway

Existing carriageway

Existing grass area or woodland

1

Unique drawing reference.
Visit: www.eastsussexhighways.com/east&west-hastings-cycle-route

PD1	S3	04/04/2019	A3 Public consultation	HM	IT	CE
Rev	Status	Rev. Date	Purpose of revision	Drawn	Chk'd	App'd

East Sussex
Highways

A partnership between:
COSTAIN CH2M
RDM

EAST SUSSEX HIGHWAYS
RINGMER DEPOT, THE BROYLE
RINGMER, EAST SUSSEX, BN8 5NP
Tel. 0345 60 80 193 www.eastsussexhighways.com

Project	East - West Cycle Route - Hastings		
Drawing title	Proposed Cycle Route Public Consultation General Layout		

Status	S3	Revision	PO1
Scale	Not to scale		Date 04/04/2019
Drawn By	HM		
Checked By	IT		
Approved By	CE		
Project No.	673952	Originator ESH	Original Size A1
Drawing number	Volume 1 Design Alt. 1 Type 1 Role 1 Number EAC-SCH0020-DR-CH-0024		



KEY

- Existing footway converted to shared pedestrian and cycle route
- Existing Footway
- Existing carriageway
- Existing grass area or woodland
- Existing area (grass) converted to proposed shared footway
- Proposed tactile paving (buff)
- Proposed corduroy tactile paving (buff)
- Proposed road marking (cycle symbol)
- Proposed road marking (arrow)
- Proposed road marking (give way)
- Proposed road marking (diag:1004)
- Proposed road marking (diag:1009B)

Proposed road signs are not shown for clarity. Typical signage associated with the new cycle route will include:



0102030405

METRES

SCALE 1:500 (A1)
SCALE 1:1000 (A3)


© Crown copyright and database rights 2019 Ordnance Survey 100019601

P01 S3 14/01/2018 First Issue HM IT CE				East Sussex Highways A partnership between: COSTAIN CH2M SUSSEX COUNTY COUNCIL EAST SUSSEX HIGHWAYS RINGMER DEPOT, THE BROYLE RINGMER, EAST SUSSEX, BN8 5NP Tel. 0345 60 80 193 www.eastsussexhighways.com		Project East - West Cycle Route - Hastings		Status S3		Revision P01	
Drawing title Proposed Cycle Route Public Consultation Sheet 1 of 13				Scale 1:500		Date 14/01/2019		Drawn By HM		Checked By IT	
				Approved By CE		Project No. 3520000		Originator ESH		Original Size A1	
Rev Status Rev. Date Purpose of revision Drawn Chk'd Apprv'd				Drawing number EAC-SCH0020-DR-CH-0010		Volume Design Alt. Type Role Number					

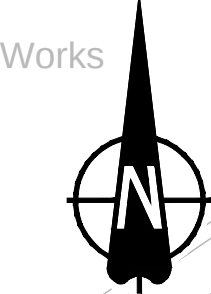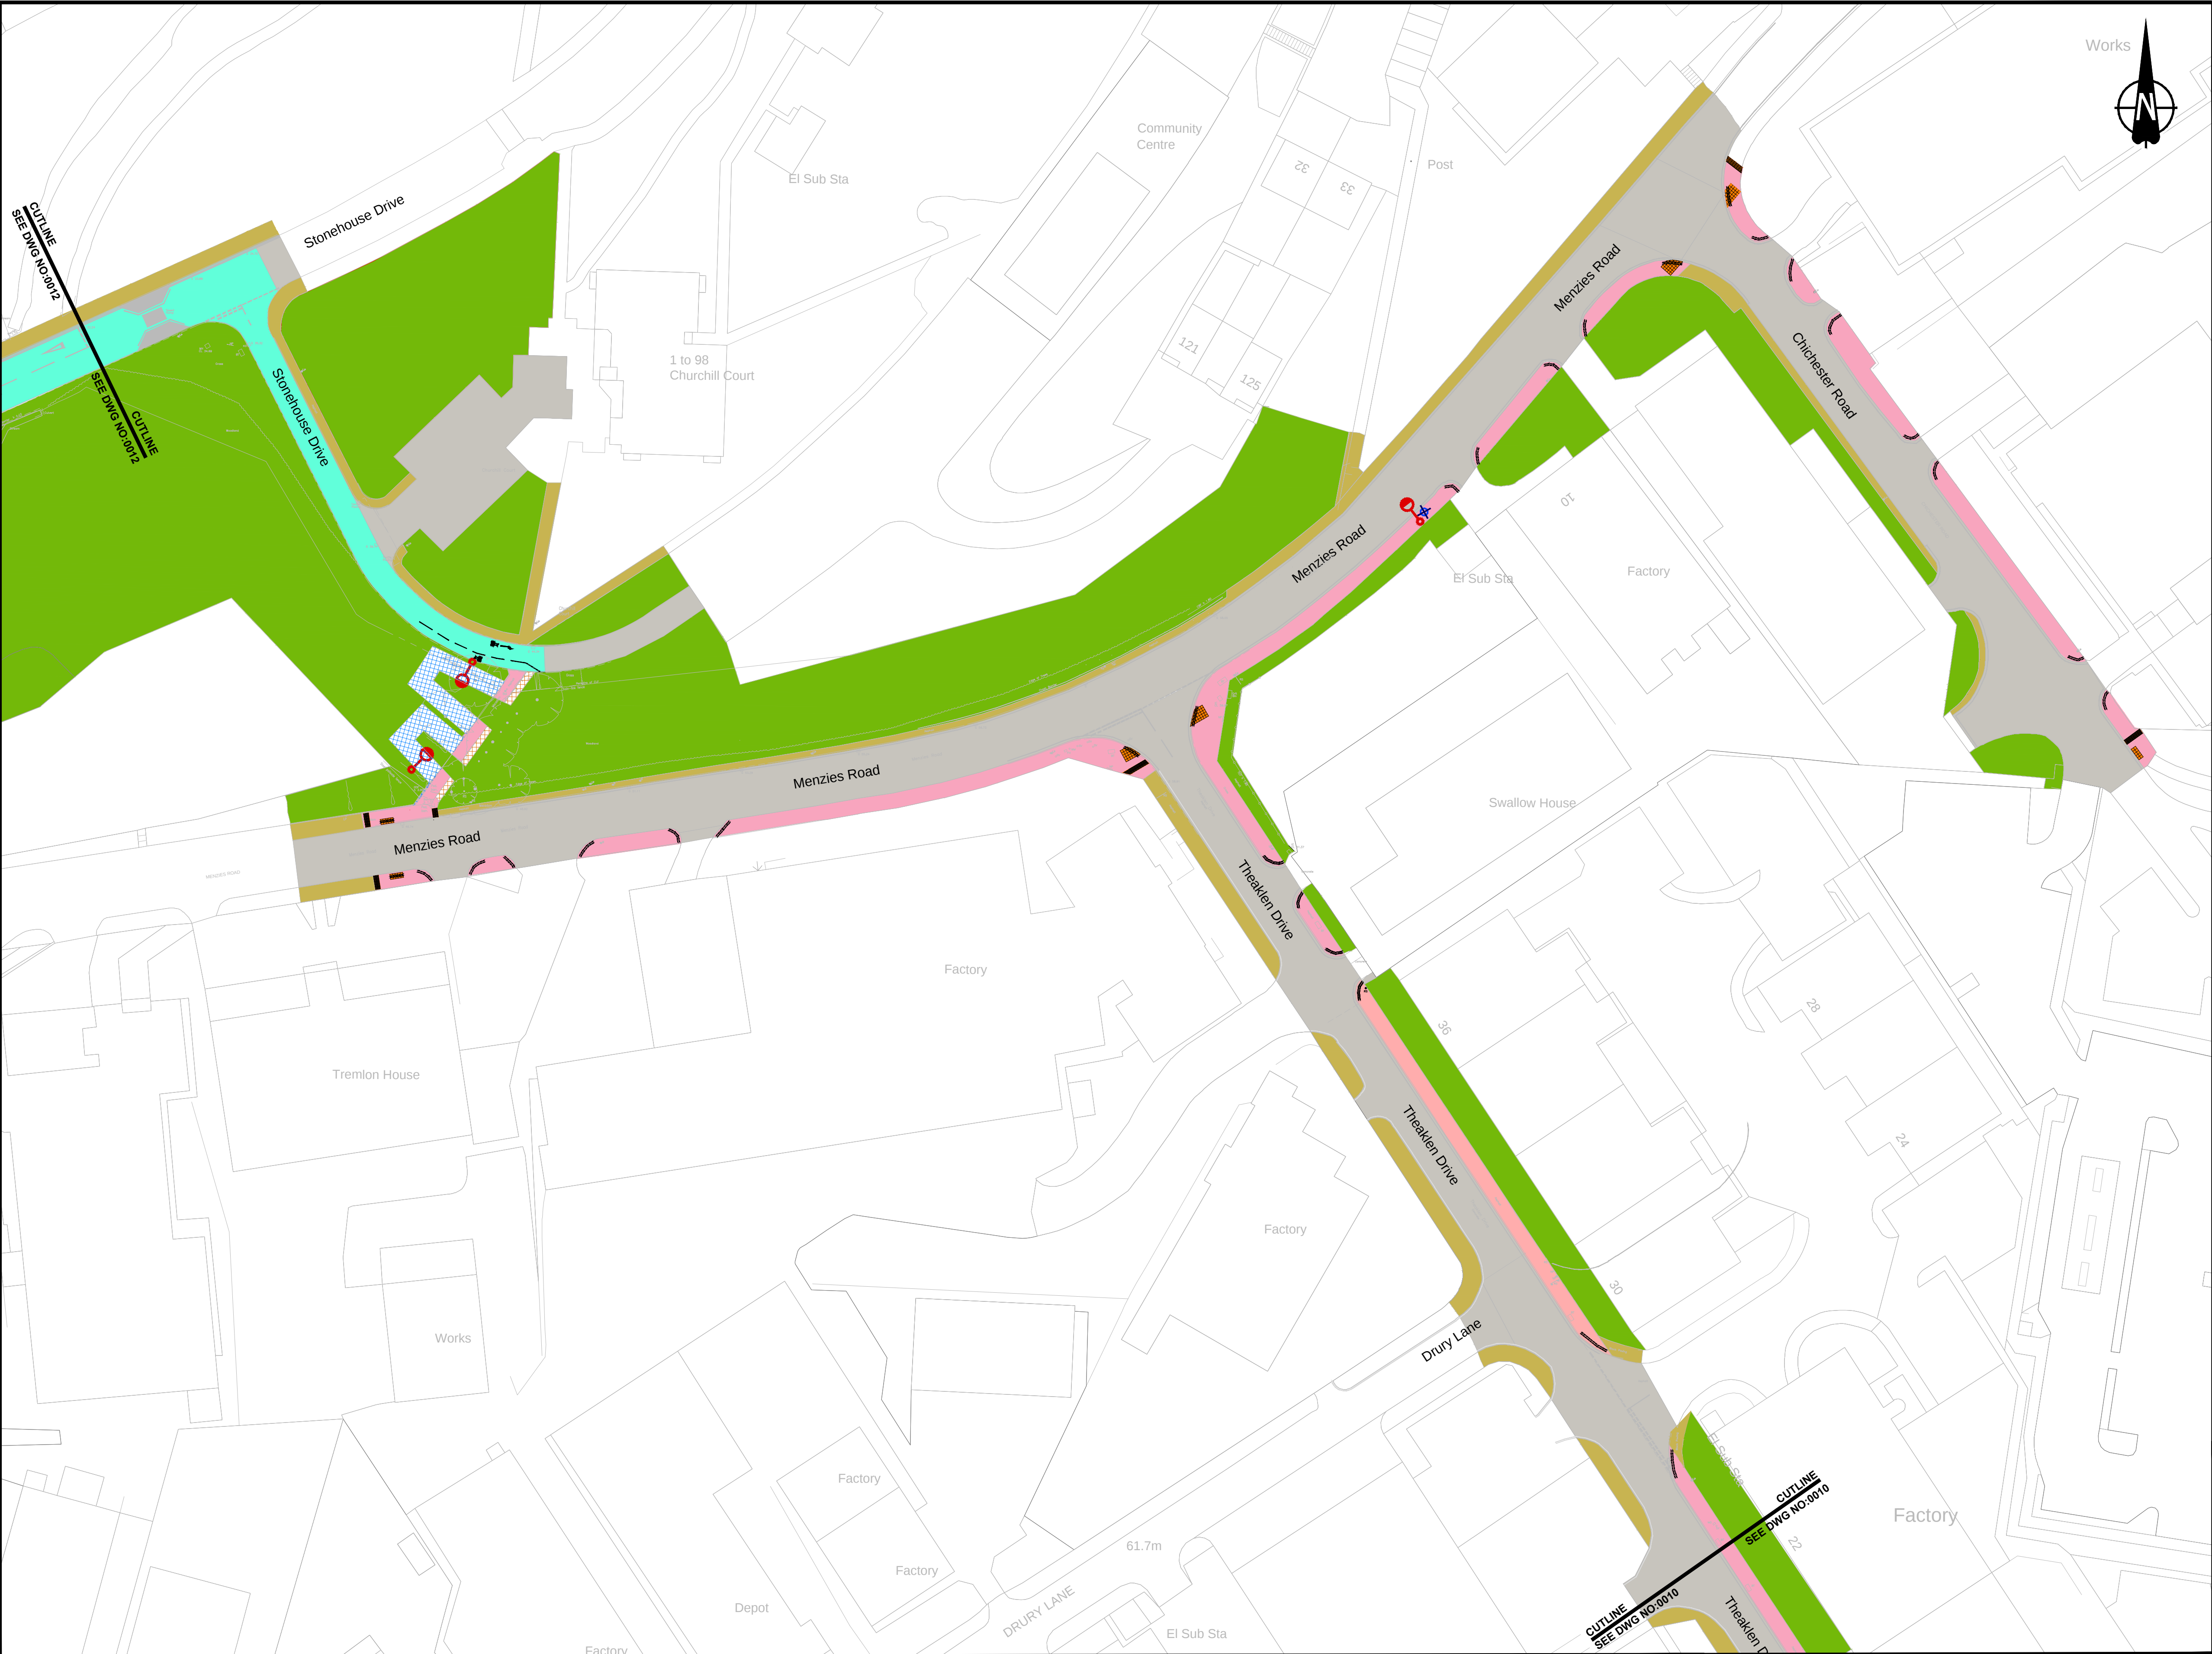

- KEY**
- Existing footway converted to shared pedestrian and cycle route
 - On - road cycle route
 - Existing Footway
 - Existing carriageway
 - Existing grass area or woodland
 - Existing area (grass) converted to proposed shared footway
 - Proposed ramp
 - Proposed tactile paving (buff)
 - Proposed corduroy tactile paving (buff)
 - Existing buildout
 - Existing speed cushion (speed hump)
 - Proposed road marking (cycle symbol)
 - Proposed road marking (arrow)
 - Proposed road marking (give way)
 - Proposed road marking (diag:1004)
 - Proposed road marking (diag:1009B)
 - Proposed lamp column
 - Remove lamp column

Proposed road signs are not shown for clarity. Typical signage associated with the new cycle route will include:

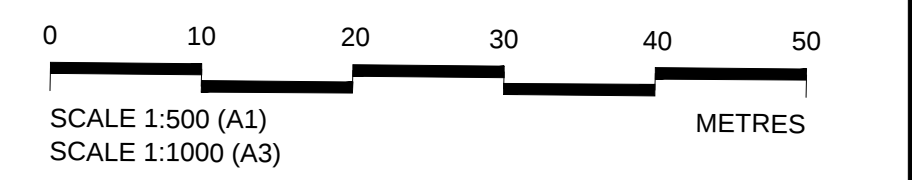

© Crown copyright and database rights 2019 Ordnance Survey 100019601


P01	S3	14/01/2019	First Issue	HM	IT	CE
Rev	Status	Rev. Date	Purpose of revision	Drawn	Chk'd	Appr'd

East Sussex Highways
A partnership between:
COSTAIN CH2M
East Sussex Highways

EAST SUSSEX HIGHWAYS
RINGMER DEPOT, THE BROYLE
RINGMER, EAST SUSSEX, BN8 5NP
Tel. 0345 60 80 193 www.eastsussexhighways.com


Project	East - West Cycle Route - Hastings
Drawing title	Proposed Cycle Route Public Consultation Sheet 2 of 13

Status	S3	Revision	P01
Scale	1:500	Date	14/01/2019
Drawn By	HM		
Checked By	IT		
Approved By	CE		
Project No.	3520000	Originator	ESH
Drawing number	Volume Design Alt. Type Role Number	Original Size	A1
	EAC-SCH0020-DR-CH-0011		

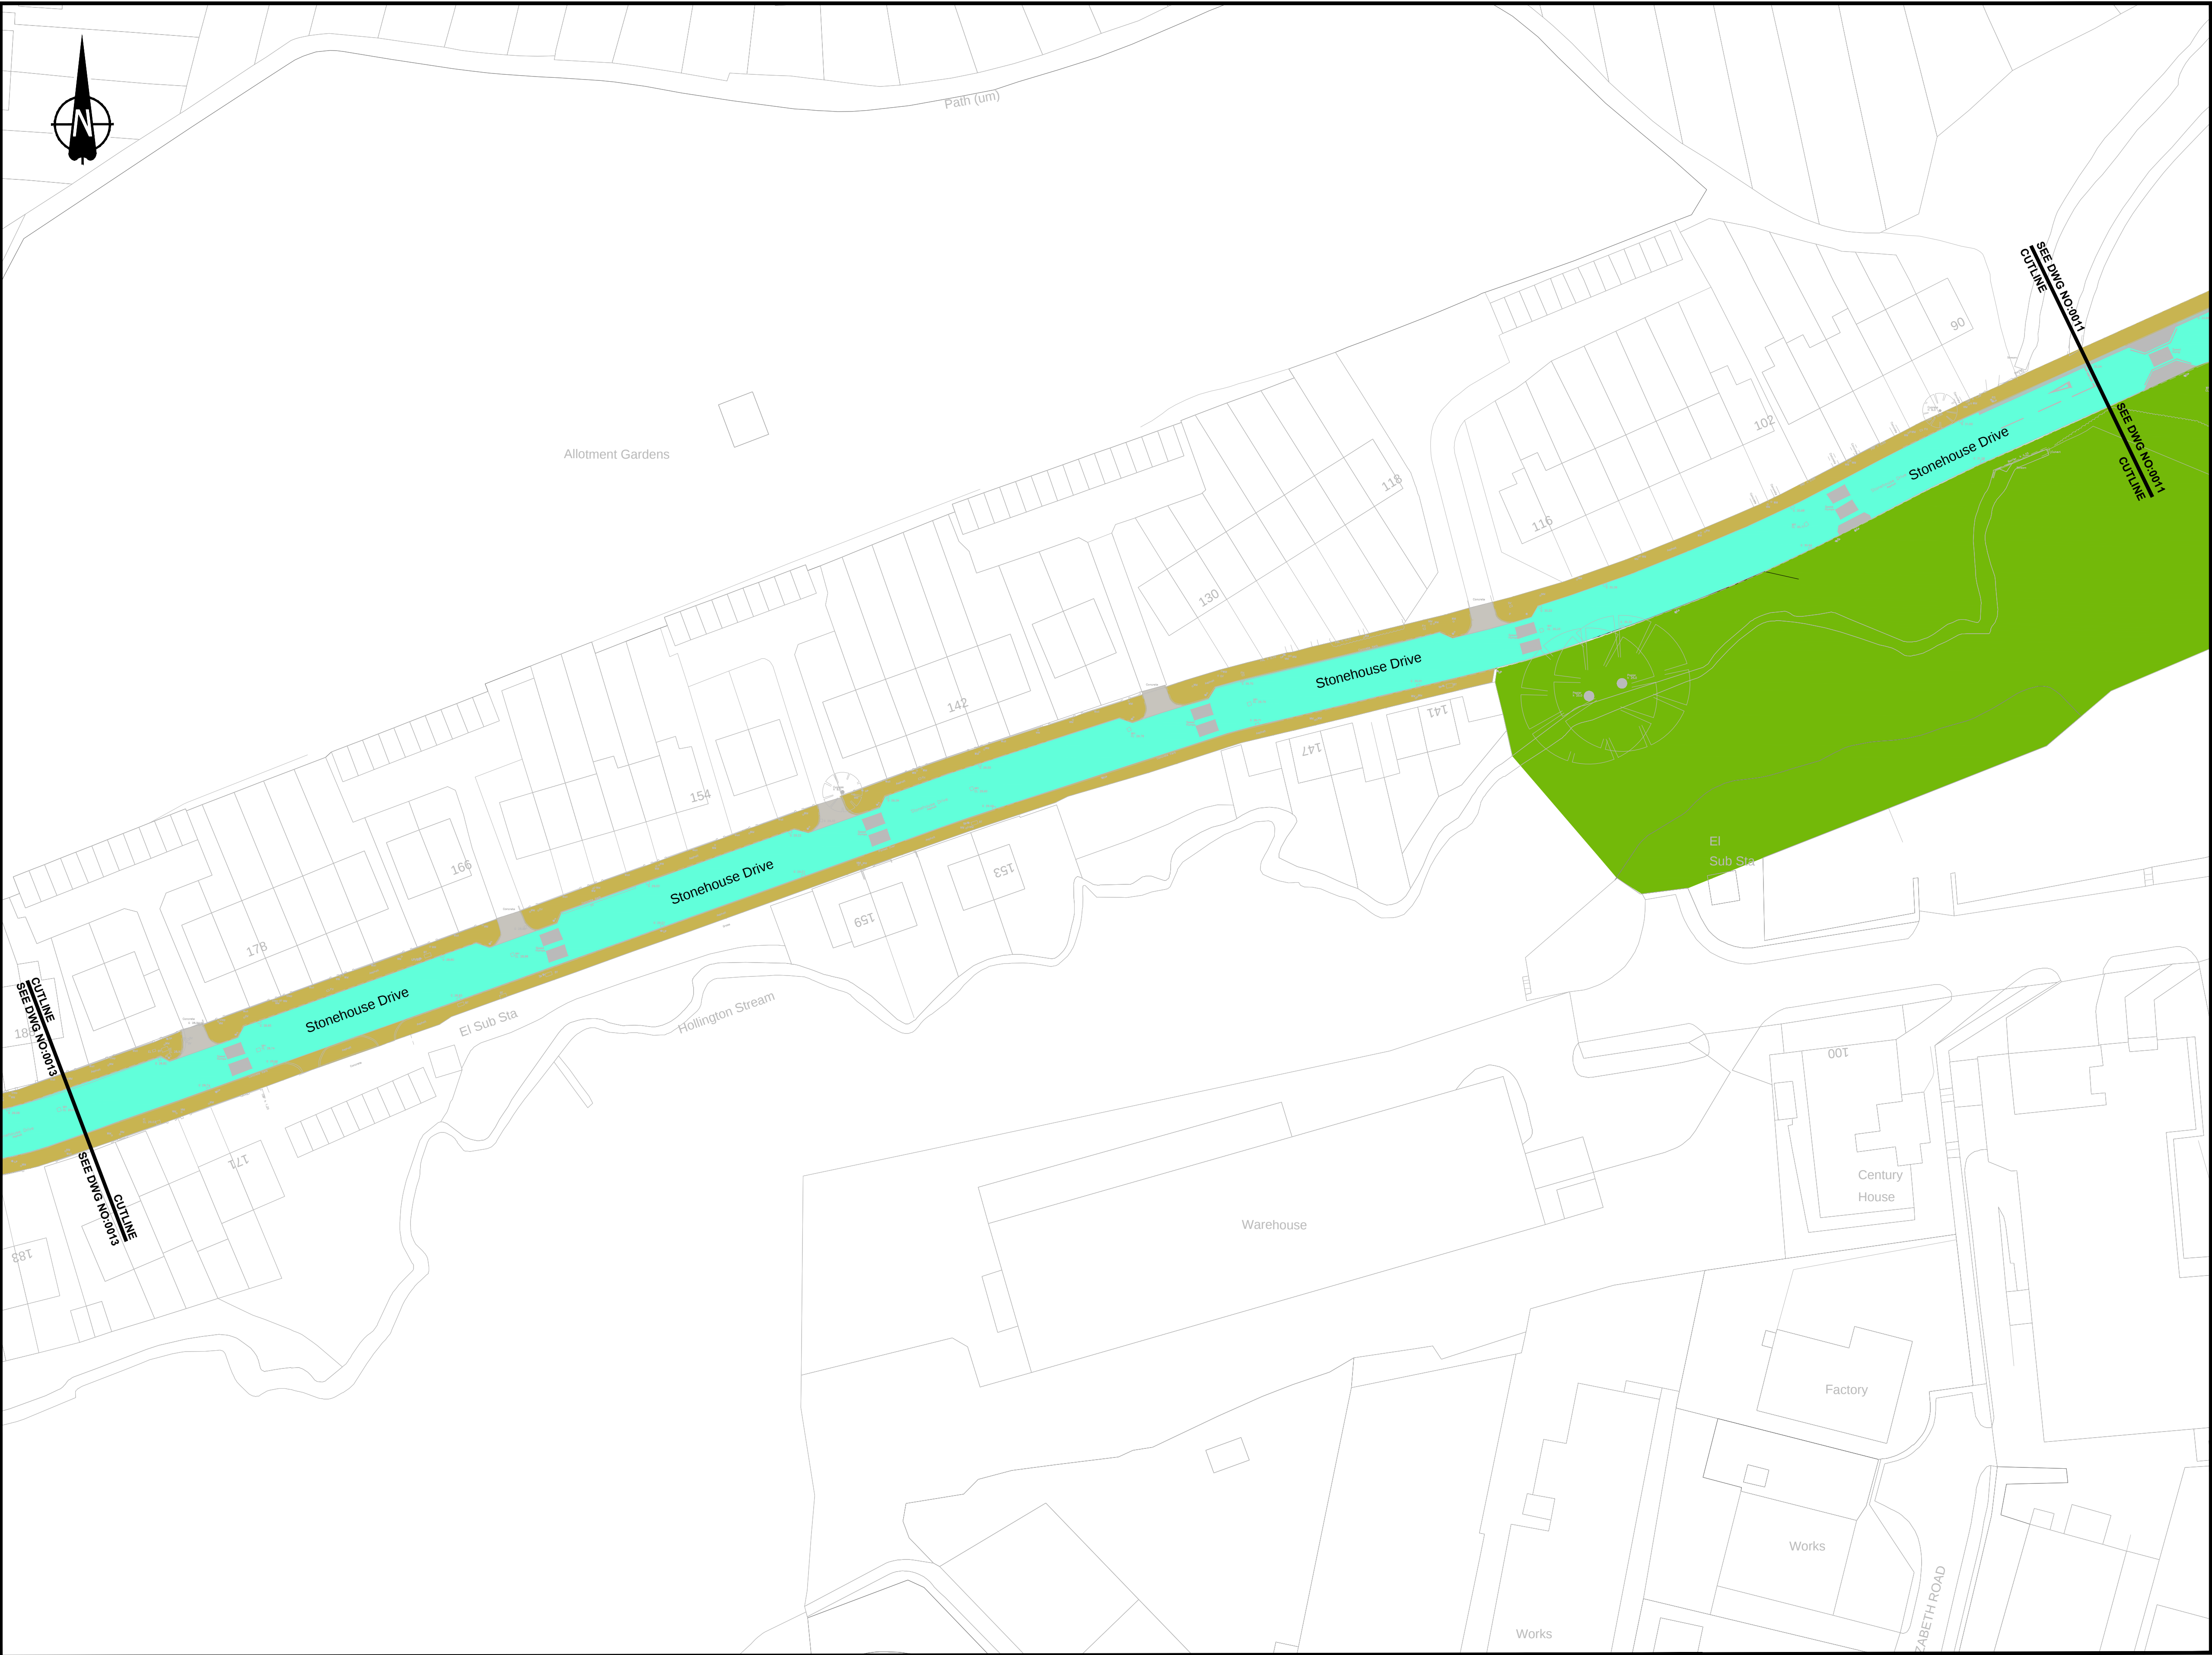

- KEY
- On - road cycle route
 - Existing Footway
 - Existing carriageway
 - Existing grass area or woodland
 - Existing buildout
 - Existing speed cushion (speed hump)

Proposed road signs are not shown for clarity. Typical signage associated with the new cycle route will include:

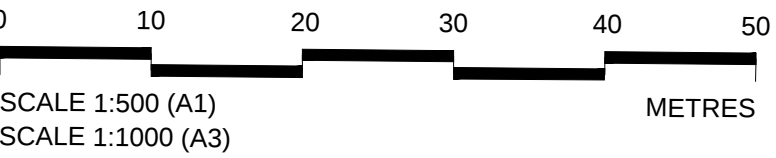

© Crown copyright and database rights 2019 Ordnance Survey 100019601


P01	S3	14/01/2019	First Issue	HM	IT	CE
Rev	Status	Rev. Date	Purpose of revision	Drawn	Chck'd	Apprv'd

East Sussex Highways
A partnership between:
COSTAIN CH2M
Supporting East Sussex

EAST SUSSEX HIGHWAYS
RINGMER DEPOT, THE BROYLE
RINGMER, EAST SUSSEX, BN8 5NP
Tel. 0345 60 80 193 www.eastsussexhighways.com

Project	East - West Cycle Route - Hastings		
Drawing title	Proposed Cycle Route Public Consultation Sheet 3 of 13		

	Status S3	Revision P01
Scale	1:500	Date 14/01/2019
Drawn By	HM	
Checked By	IT	
Approved By	CE	
Project No.	3520000	Originator ESH
Drawing number	Volume Design Alt. Type Role Number	Original Size A1
EAC-SCH0020-DR-CH-0012		

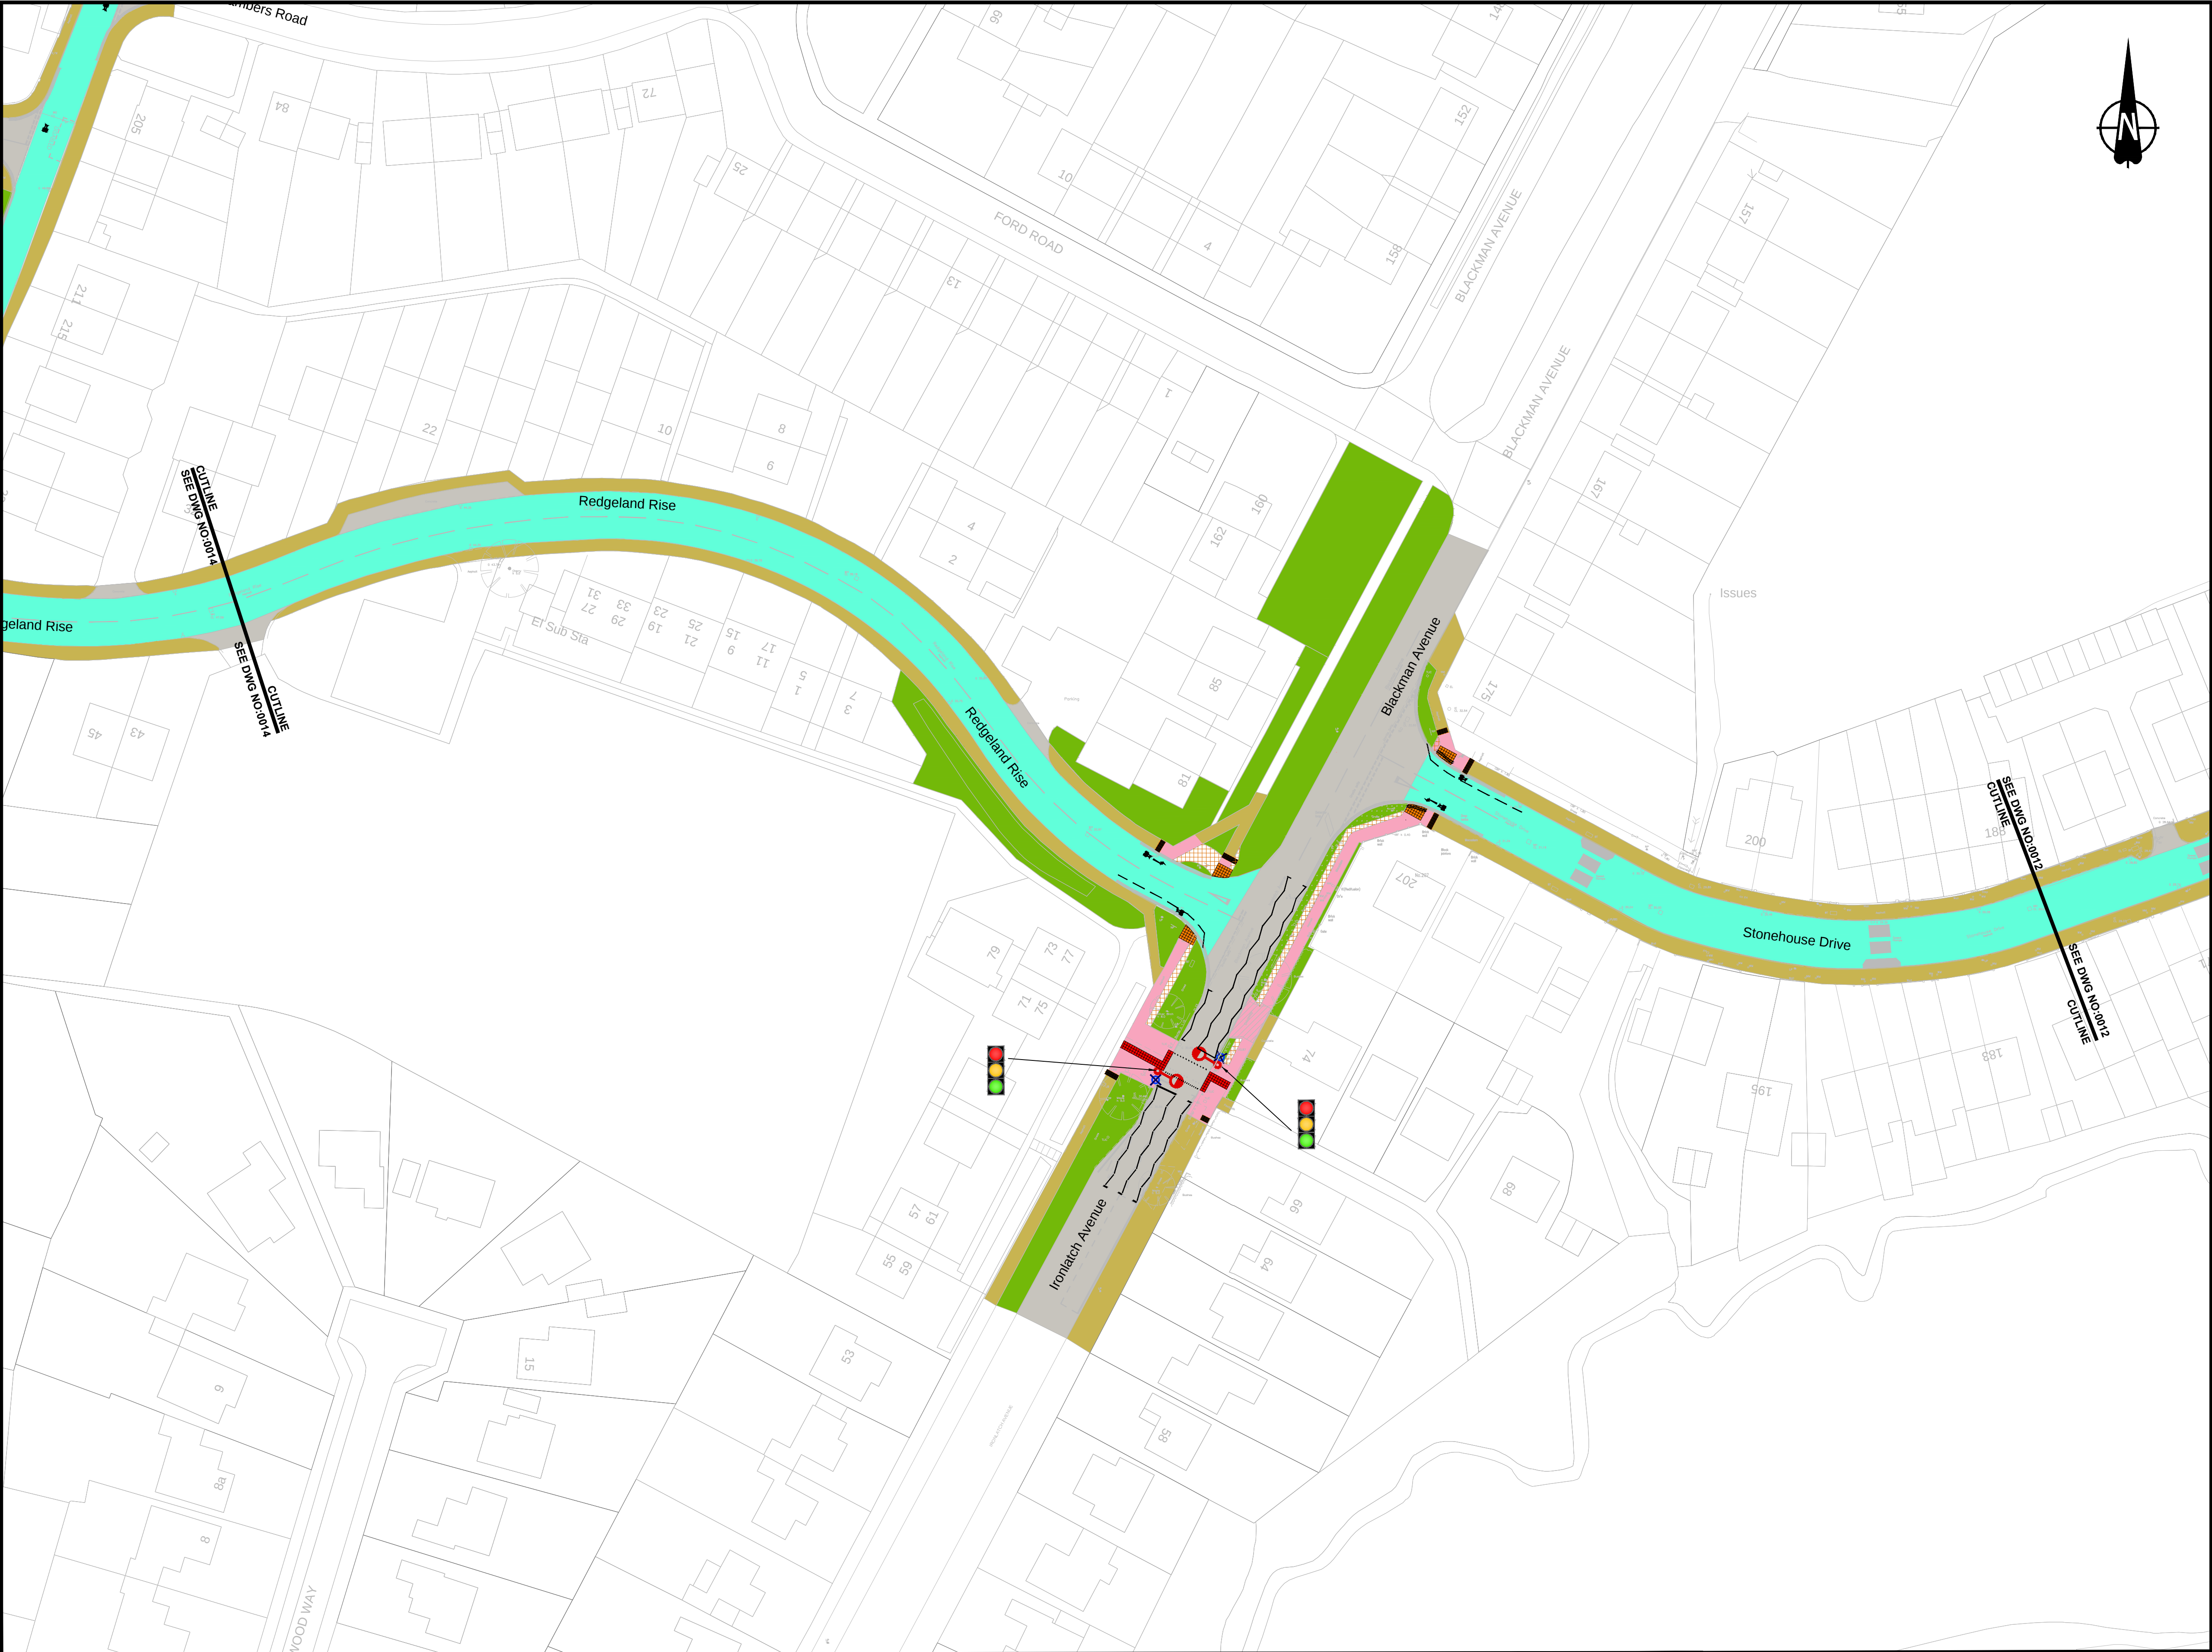

KEY

- Existing footway converted to shared pedestrian and cycle route
- On - road cycle route
- Existing Footway
- Existing carriageway
- Existing grass area or woodland
- Existing area (grass) converted to proposed shared footway
- Proposed tactile paving (buff)
- Proposed corduroy tactile paving (buff)
- Proposed tactile paving (red)
- Existing buildout
- Existing speed cushion (speed hump)
- Proposed road marking (cycle symbol)
- Proposed road marking (arrow)
- Proposed road marking (give way)
- Proposed road marking (diag: 1004)
- Proposed road marking (diag:1009B)
- Proposed zig-zag road marking
- Proposed lamp column
- Remove lamp column
- Proposed toucan crossing (existing puffin crossing converted to toucan crossing)

Proposed road signs are not shown for clarity. Typical signage associated with the new cycle route will include:

0102030405

METRES

SCALE 1:500 (A1)
SCALE 1:1000 (A3)

© Crown copyright and database rights 2019 Ordnance Survey 100019601

P01	S3	14/01/2019	First Issue	HM	IT	CE
Rev	Status	Rev. Date	Purpose of revision	Drawn	Chkd	Apprvd

East Sussex
Highways

A partnership between:

EAST SUSSEX HIGHWAYS
RINGMER DEPOT, THE BROYLE
RINGMER, EAST SUSSEX, BN8 5NP
Tel. 0345 60 80 193 www.eastsussexhighways.com

Project


East - West Cycle Route - Hastings

Drawing title

Proposed Cycle Route
Public Consultation
Sheet 4 of 13


Status	S3	Revision	P01
Scale	1:500	Date	14/01/2019
Drawn By	HM		
Checked By	IT		
Approved By	CE		
Project No.	3520000	Originator	ESH
Drawing number	Volume 1	Design Alt.	I Type I Role I Number
			EAC-SCH0020-DR-CH-0013

	Status	S3	Revision	P01
	Scale	1:500	Date	14/01/2019
	Drawn By	HM		
	Checked By	IT		
	Approved By	CE		
	Project No.	3520000	Originator	ESH
	Drawing number	Volume 1	Design Alt.	I Type I Role I Number
				EAC-SCH0020-DR-CH-0013

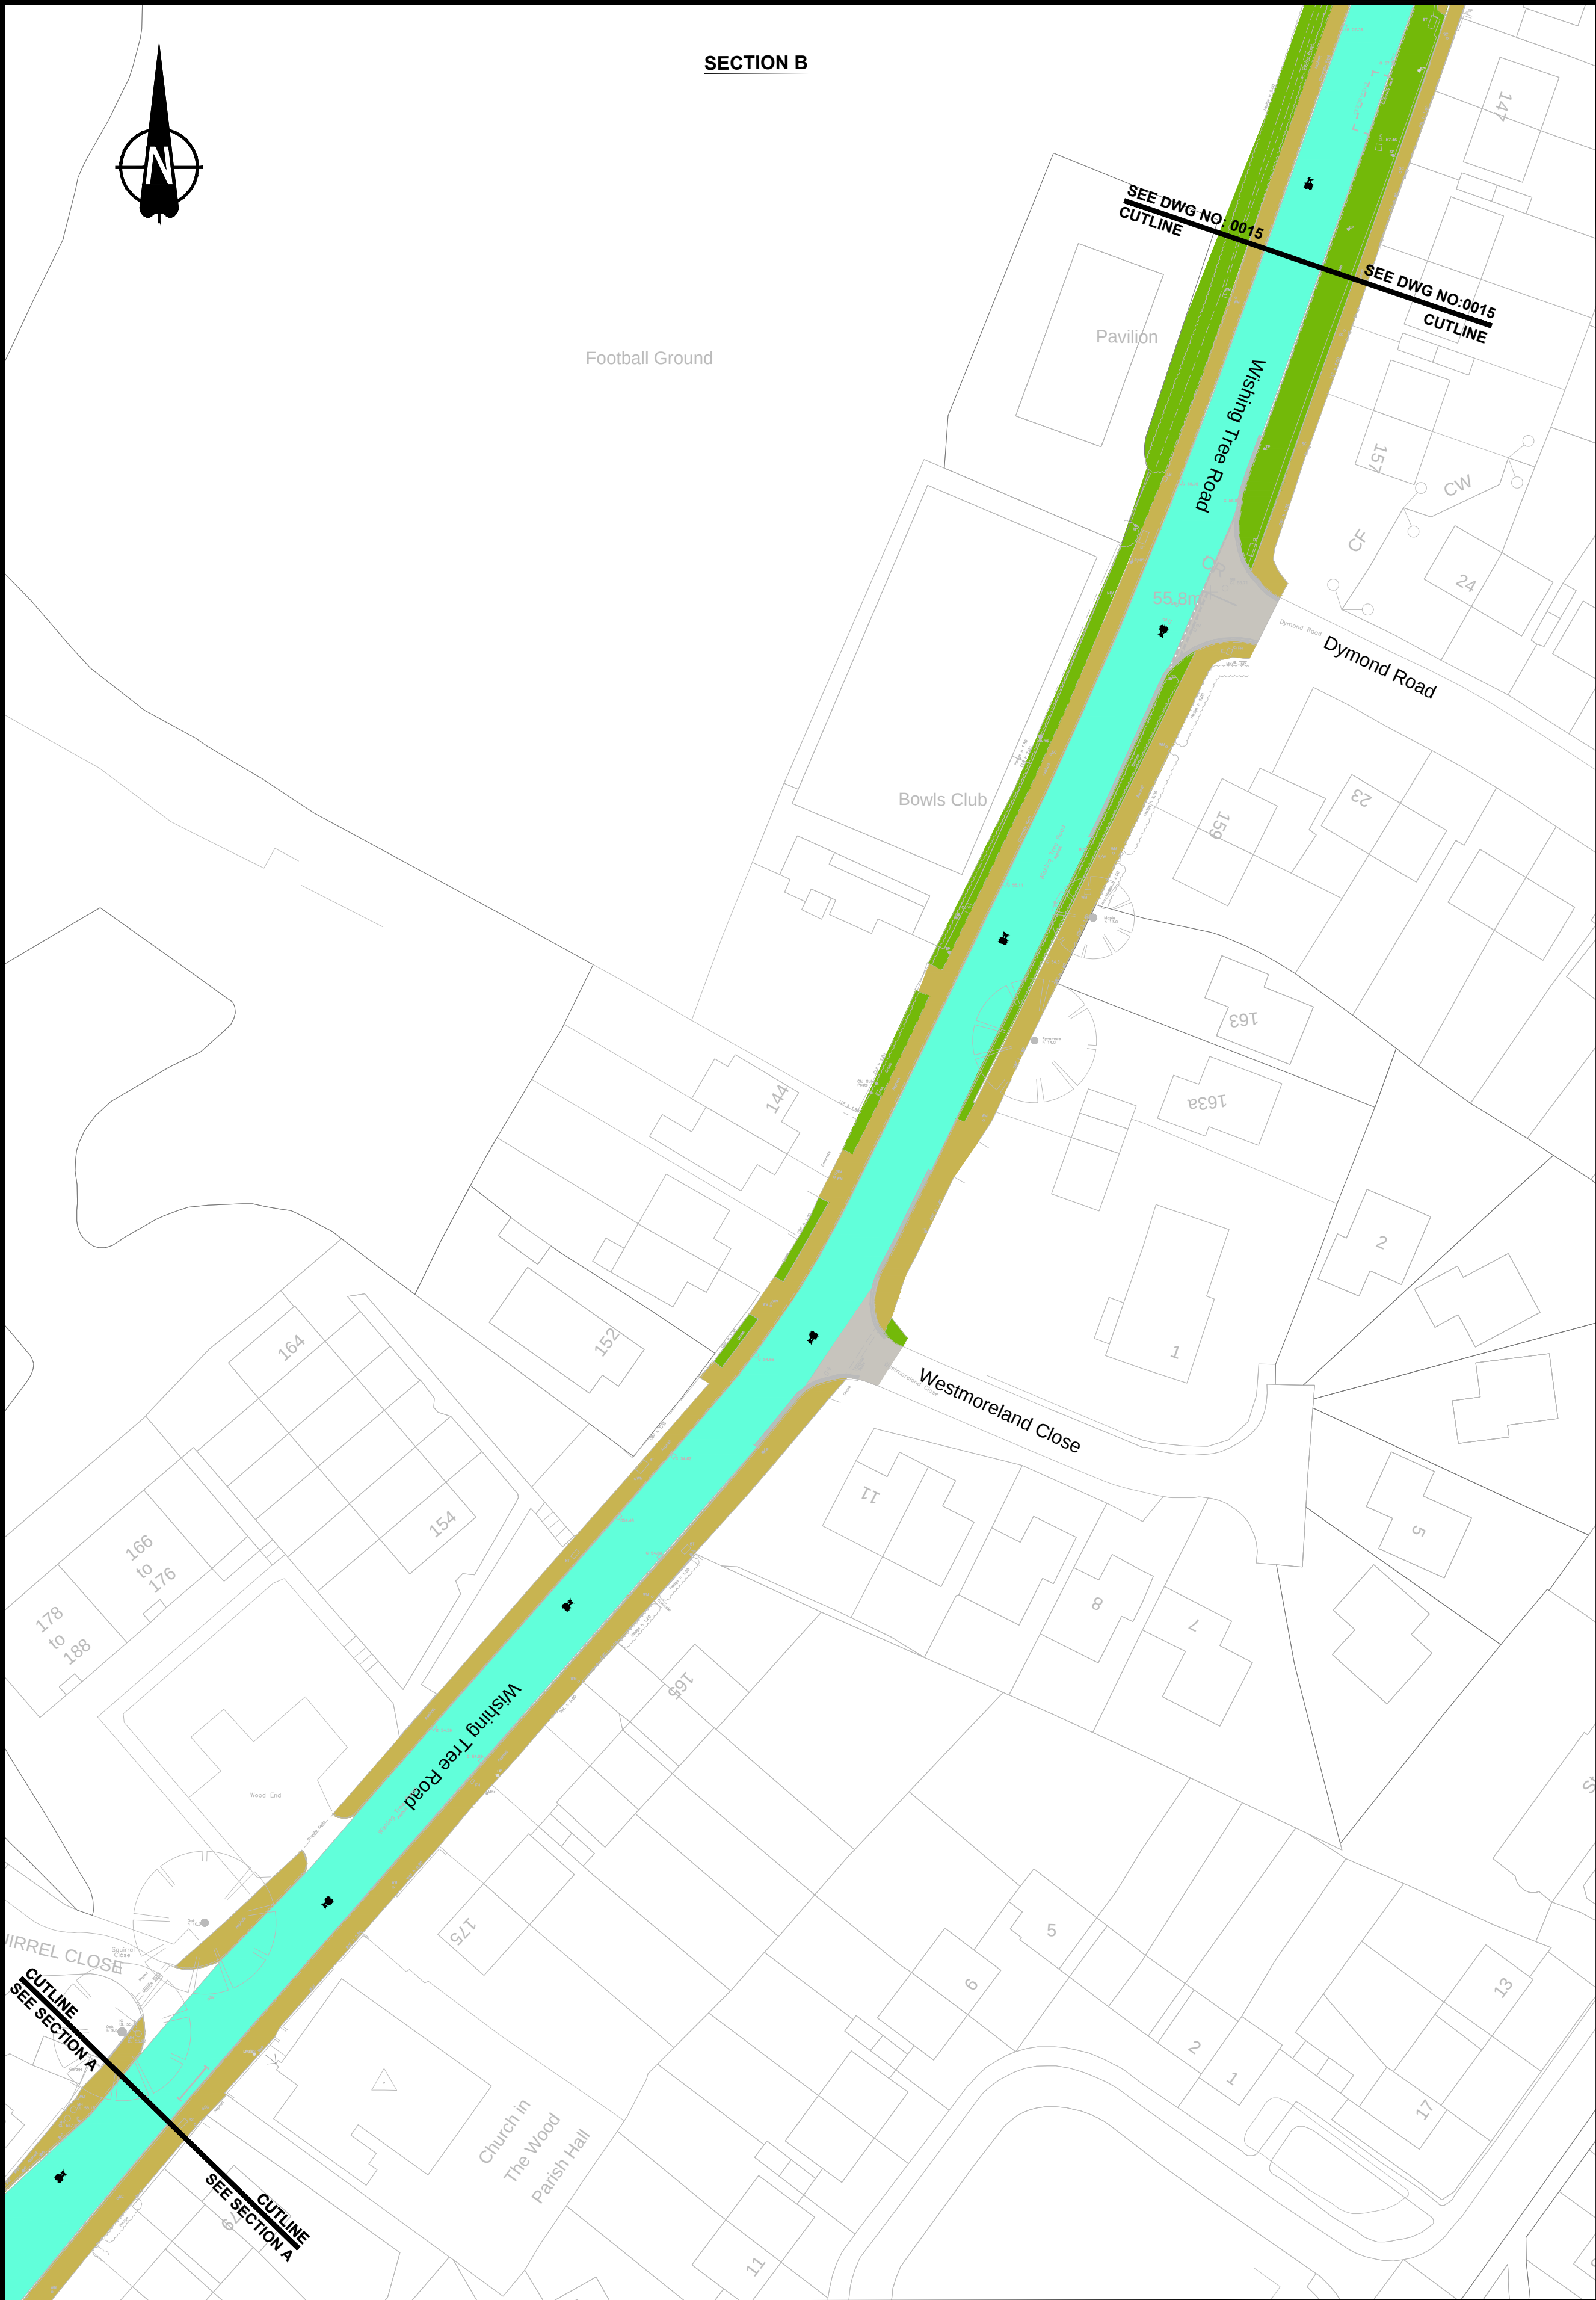

- KEY
- On - road cycle route
 - Existing Footway
 - Existing carriageway
 - Existing grass area or woodland
 - Proposed road marking (cycle symbol)

Proposed road signs are not shown for clarity. Typical signage associated with the new cycle route will include:

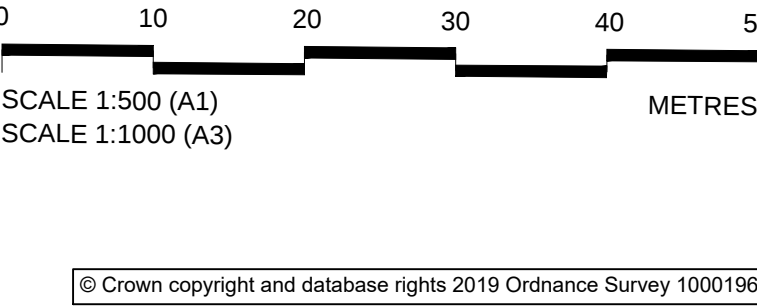

P01 S3 14/01/2019 First Issue HM IT CE							 A partnership between:  EAST SUSSEX HIGHWAYS RINGMER DEPOT, THE BROYLE RINGMER, EAST SUSSEX, BN8 5NP Tel. 0345 60 80 193 www.eastsussexhighways.com										Project East - West Cycle Route - Hastings										Status S3		Revision P01	
Rev Status Rev. Date Purpose of revision Drawn Chkd Apprv'd																	Drawing title Proposed Cycle Route Public Consultation Sheet 5 of 13										Scale 1:500		Date 14/01/2019	
																	Project No. 3520000 I Originator ESH Original Size A1										Drawn By HM			
																											Checked By IT			
																											Approved By CE			
Rev Status Rev. Date Purpose of revision Drawn Chkd Apprv'd							Drawing number Volume I Design Alt. I Type I Role I Number EAC-SCH0020-DR-CH-0014																							



KEY

- On - road cycle route
- Existing Footway
- Existing carriageway
- Existing grass area or woodland
- Proposed road marking (cycle symbol)

Proposed road signs are not shown for clarity. Typical signage associated with the new cycle route will include:

0 10 20 30 40 50
SCALE 1:500 (A1)
SCALE 1:1000 (A3) METRES

© Crown copyright and database rights 2019 Ordnance Survey 100019601

P01	S3	14/01/2019	First Issue	HM	IT	CE
Rev	Status	Rev. Date	Purpose of revision	Drawn	Chck'd	Approved

A partnership between:

EAST SUSSEX HIGHWAYS
RINGMER DEPOT, THE BROYLE
RINGMER, EAST SUSSEX, BN8 5NP
Tel. 0345 60 80 193 www.eastsussexhighways.com

Project	East - West Cycle Route - Hastings
Drawing title	Proposed Cycle Route Public Consultation Sheet 6 of 13

	Status S3	Revision P01
Scale	1:500	Date 14/01/2019
Drawn By	HM	
Checked By	IT	
Approved By	CE	
Project No.	3520000	Original Size
Drawing number	Volume Design Alt. Type Role Number	A1
EAC-SCH0020-DR-CH-0015		



- KEY**
- Existing footway converted to shared pedestrian and cycle route
 - On - road cycle route
 - Existing Footway
 - Existing carriageway
 - Existing grass area or woodland
 - Existing area (grass) converted to proposed shared footway
 - Proposed tactile paving (buff)
 - Proposed corduroy tactile paving (buff)
 - Proposed tactile paving (red)
 - Proposed road marking (cycle symbol)
 - Proposed road marking (arrow)
 - Proposed road marking (give way)
 - Proposed road marking (diag: 1004)
 - Proposed road marking (diag:1009B)
 - Proposed zig-zag road marking
 - Proposed lamp column
 - Remove lamp column
 - Proposed toucan crossing

Proposed road signs are not shown for clarity. Typical signage associated with the new cycle route will include:



© Crown copyright and database rights 2019 Ordnance Survey 100019601


P01	S3	14/01/2019	First Issue	HM	IT	CE
Rev	Status	Rev. Date	Purpose of revision	Drawn	Check'd	Apprv'd

East Sussex Highways
A partnership between:
COSTAIN CH2M
Supporting East Sussex

EAST SUSSEX HIGHWAYS
RINGMER DEPOT, THE BROYLE
RINGMER, EAST SUSSEX, BN8 5NP
Tel. 0345 60 80 193 www.eastsussexhighways.com

Project	East - West Cycle Route - Hastings		
Drawing title	Proposed Cycle Route Public Consultation Sheet 7 of 13		

	Status S3	Revision P01
Scale 1:500		Date 14/01/2019
Drawn By HM		
Checked By IT		
Approved By CE		
Project No. 3520000	Originator ESH	Original Size A1
Drawing number	Volume Design Alt. Type Role Number EAC-SCH0020-DR-CH-0016	

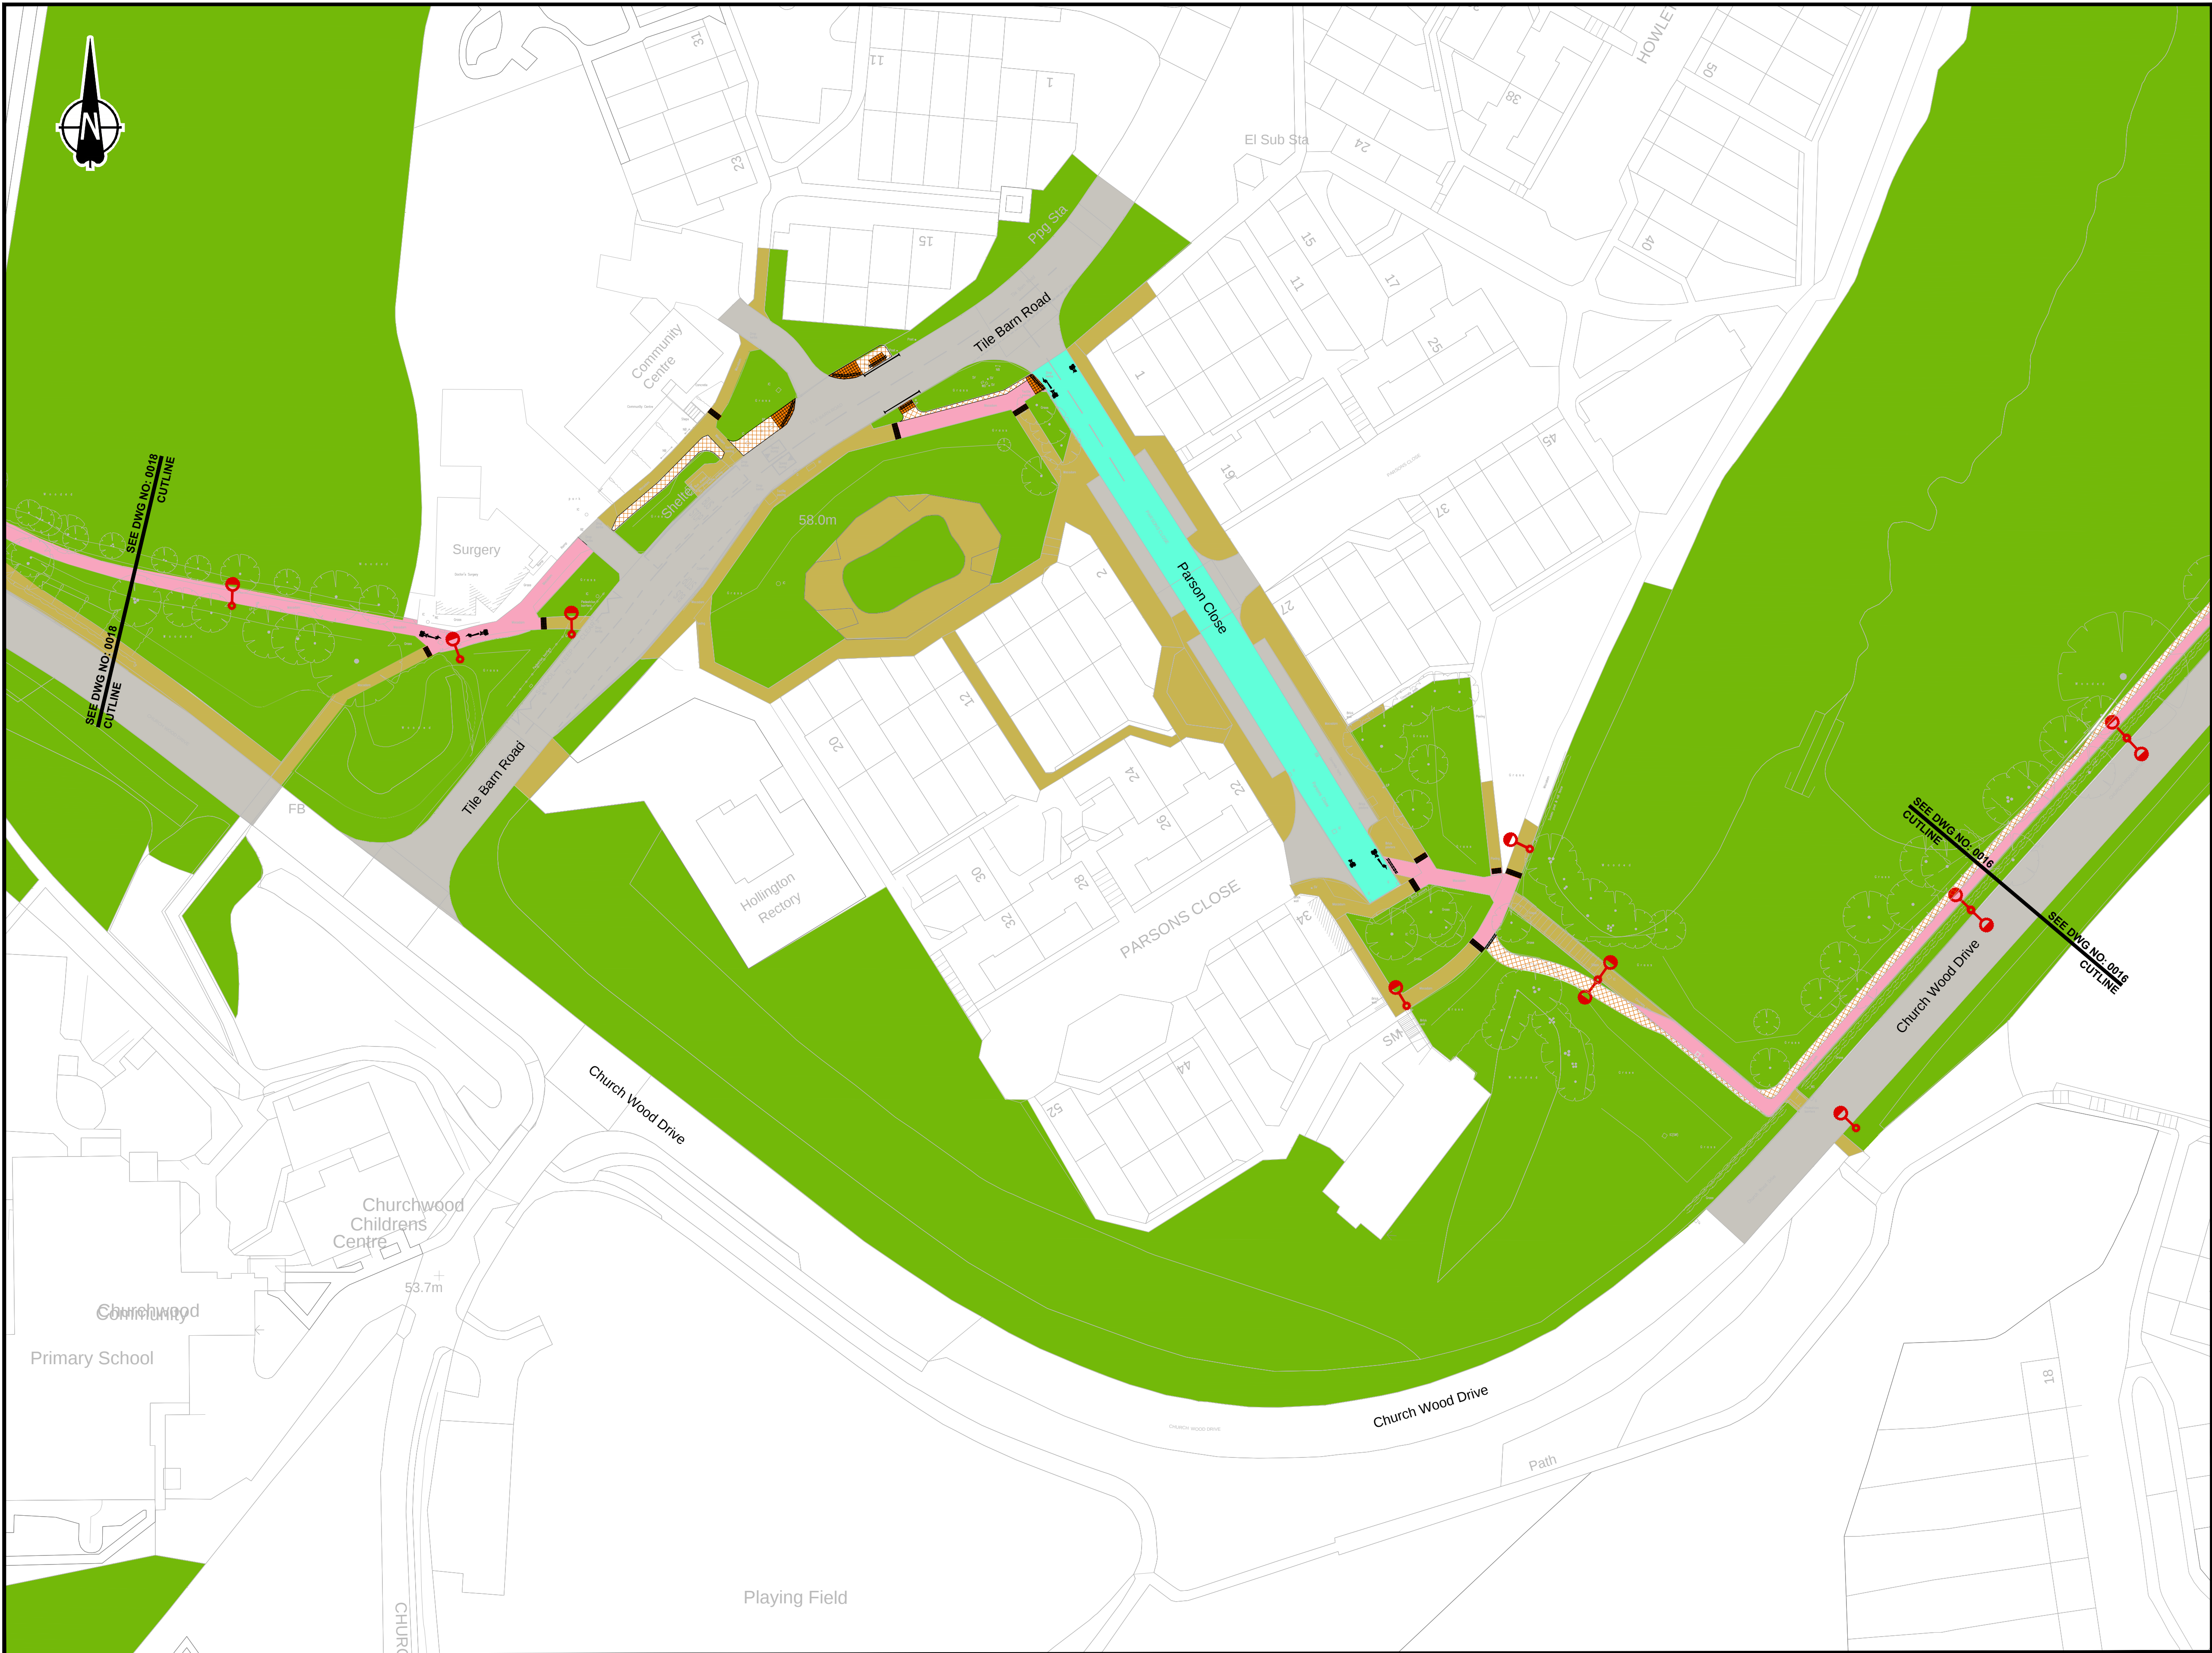

KEY

- Existing footway converted to shared pedestrian and cycle route
- On - road cycle route
- Existing Footway
- Existing carriageway
- Existing grass area or woodland
- Existing area (grass) converted to proposed shared footway
- Proposed tactile paving (buff)
- Proposed corduroy tactile paving (buff)
- Proposed road marking (cycle symbol)
- Proposed road marking (arrow)
- Proposed road marking (give way)
- Proposed lamp column

Proposed road signs are not shown for clarity. Typical signage associated with the new cycle route will include:

01020304050

SCALE 1:500 (A1)
SCALE 1:1000 (A3)

METRES

© Crown copyright and database rights 2019 Ordnance Survey 100019601

P01 S3 14/01/2019 First Issue HM IT CE							East Sussex Highways A partnership between: COSTAIN CH2M EAST SUSSEX HIGHWAYS RINGMER DEPOT, THE BROYLE RINGMER, EAST SUSSEX, BN8 5NP Tel. 0345 60 80 193 www.eastsussexhighways.com										Project East - West Cycle Route - Hastings		Status S3		Revision P01	
Drawing title Proposed Cycle Route Public Consultation Sheet 8 of 13							Scale 1:500		Date 14/01/2019													
							Drawn By HM															
							Checked By IT															
							Approved By CE															
							Project No. 3520000		I Originator ESH		Original Size A1											
Rev Status Rev Date Purpose of revision Drawn Check'd Approved							Drawing number EAC-SCH0020-DR-CH-0017		Volume I Design Alt. I Type I Role I Number													



KEY

- Existing footway converted to shared pedestrian and cycle route
- Existing Footway
- Existing carriageway
- Existing grass area or woodland
- Proposed tactile paving (buff)
- Proposed corduroy tactile paving (buff)
- Proposed road marking (Give Way)
- Proposed lamp column
- Existing pedestrian refuge island

Proposed road signs are not shown for clarity. Typical signage associated with the new cycle route will include:



01020304050

SCALE 1:500 (A1)
SCALE 1:1000 (A3)

METRES

© Crown copyright and database rights 2019 Ordnance Survey 100019601

P01	S3	14/01/2019	First Issue	HM	IT	CE
Rev	Status	Rev. Date	Purpose of revision	Drawn	Chk'd	Apprv'd

East Sussex

Highways

A partnership between:

COSTAIN CH2M

Highways

EAST SUSSEX HIGHWAYS


RINGMER DEPOT, THE BROYLE

RINGMER, EAST SUSSEX, BN8 5NP

Tel. 0345 60 80 193 www.eastsussexhighways.com

Project	East - West Cycle Route - Hastings		
Drawing title	Proposed Cycle Route Public Consultation Sheet 9 of 13		


Status	S3	Revision	P01
Scale	1:500	Date	14/01/2019
Drawn By	HM		
Checked By	IT		
Approved By	CE		
Project No.	3520000	Originator	ESH
Drawing number	EAC-SCH0020-DR-CH-0018		
Volume Design Alt. Type Role Number			A1

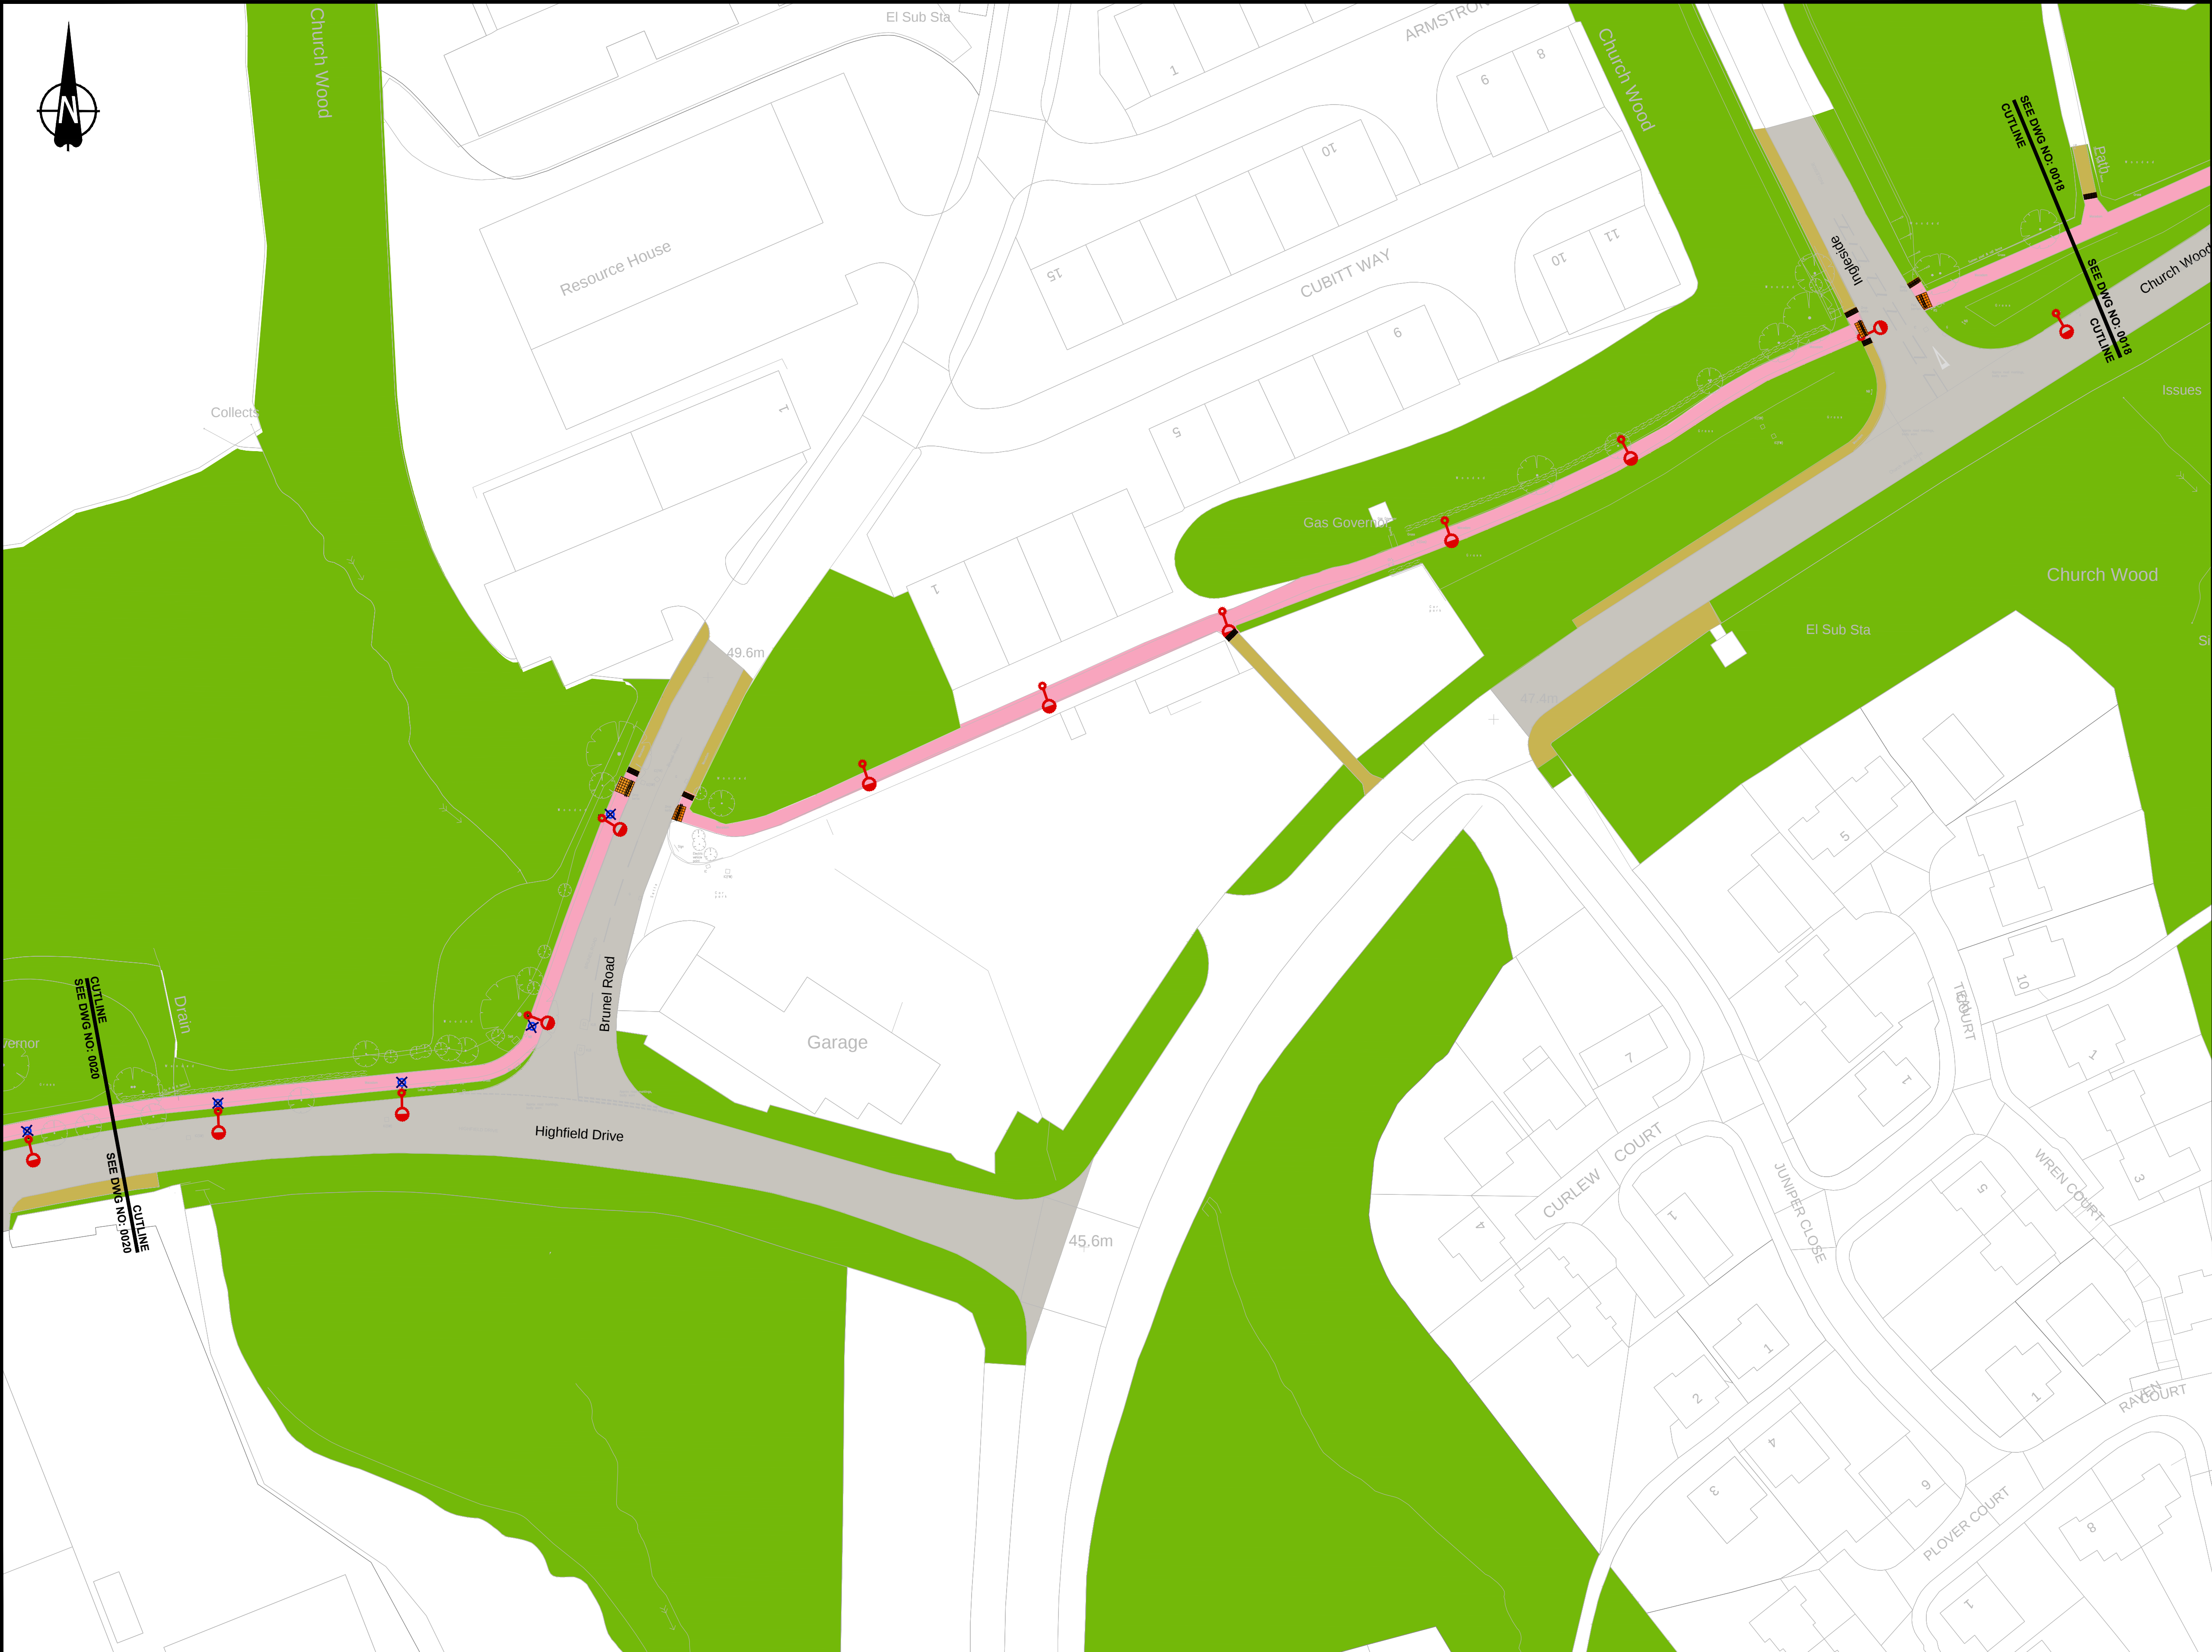

KEY

- Existing footway converted to shared pedestrian and cycle route
- Existing Footway
- Existing carriageway
- Existing grass area or woodland
- Proposed tactile paving (buff)
- Proposed corduroy tactile paving (buff)
- Proposed road marking (Give Way)
- Proposed lamp column
- Remove lamp column

Proposed road signs are not shown for clarity. Typical signage associated with the new cycle route will include:

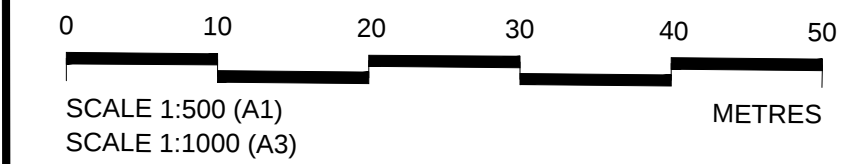

© Crown copyright and database rights 2019 Ordnance Survey 100019601

P01	S3	14/01/2019	First Issue	HM	IT	CE
Rev	Status	Rev. Date	Purpose of revision	Drawn	Check'd	Apprv'd

A partnership between:
CUSTAIN CH2M

EAST SUSSEX HIGHWAYS
RINGMER DEPOT, THE BROYLE
RINGMER, EAST SUSSEX, BN8 5NP
Tel. 0345 60 80 193 www.eastsussexhighways.com

Project	East - West Cycle Route - Hastings
Drawing title	Proposed Cycle Route Public Consultation Sheet 10 of 13

Status	S3	Revision	P01
Scale	1:500	Date	14/01/2019
Drawn By	HM		
Checked By	IT		
Approved By	CE		
Project No.	3520000	Originator	ESH
Drawing number	Volume Design Alt. Type Role Number	Original Size	A1
EAC-SCH0020-DR-CH-0019			



KEY

- Existing footway converted to shared pedestrian and cycle route
- Existing Footway
- Existing carriageway
- Existing grass area or woodland
- Proposed tactile paving (buff)
- Proposed corduroy tactile paving (buff)
- Proposed pedestrian refuge island
- Proposed road marking (Give Way)
- Proposed road marking (hatching)
- Proposed lamp column
- Remove lamp column

Proposed road signs are not shown for clarity. Typical signage associated with the new cycle route will include:

01020304050

SCALE 1:500 (A1)
SCALE 1:1000 (A3)

METRES

© Crown copyright and database rights 2019 Ordnance Survey 100019601

P01	S3	14/01/2019	First Issue	HM	IT	CE
Rev	Status	Rev. Date	Purpose of revision	Drawn	Chck'd	Apprv'd

East Sussex
Highways

A partnership between:

EAST SUSSEX HIGHWAYS

RINGMER DEPOT, THE BROYLE

RINGMER, EAST SUSSEX, BN8 5NP

Tel. 0345 60 80 193 www.eastsussexhighways.com

Project	East - West Cycle Route - Hastings	
Drawing title	Proposed Cycle Route Public Consultation Sheet 11 of 13	

	Status S3	Revision P01
Scale	1:500	Date 14/01/2019
Drawn By	HM	
Checked By	IT	
Approved By	CE	
Project No.	3520000	Original Size A1
Drawing number	EAC-SCH0020-DR-CH-0020	



KEY

Existing footway converted to shared pedestrian and cycle route

On - road cycle route

Existing Footway

Existing carriageway

Existing grass area or woodland

Proposed tactile paving (buff)

Proposed corduroy tactile paving (buff)

===

Proposed road marking (Give Way)

Proposed road marking (cycle symbol)

Proposed road marking (arrow)

Proposed road signs are not shown for clarity. Typical signage associated with the new cycle route will include:

P01	S3	14/01/2019	First Issue	HM	IT	CE
Rev	Status	Rev. Date	Purpose of revision	Drawn	Chkd	Apprvd

East Sussex Highways

A partnership between:

EAST SUSSEX HIGHWAYS

RINGMER DEPOT, THE BROYLE

RINGMER, EAST SUSSEX, BN8 5NP

Tel. 0345 60 80 193 www.eastsussexhighways.com


Project

East - West Cycle Route - Hastings

Drawing title

Proposed Cycle Route
Public Consultation
Sheet 12 of 13

	Status S3	Revision P01
Scale	1:500	Date 14/01/2019
Drawn By	HM	
Checked By	IT	
Approved By	CE	
Project No.	3520000	I Originator ESH
Drawing number	Volume 1 Design Alt. 1 Type 1 Role 1 Number	Original Size A1
EAC-SCH0020-DR-CH-0021		

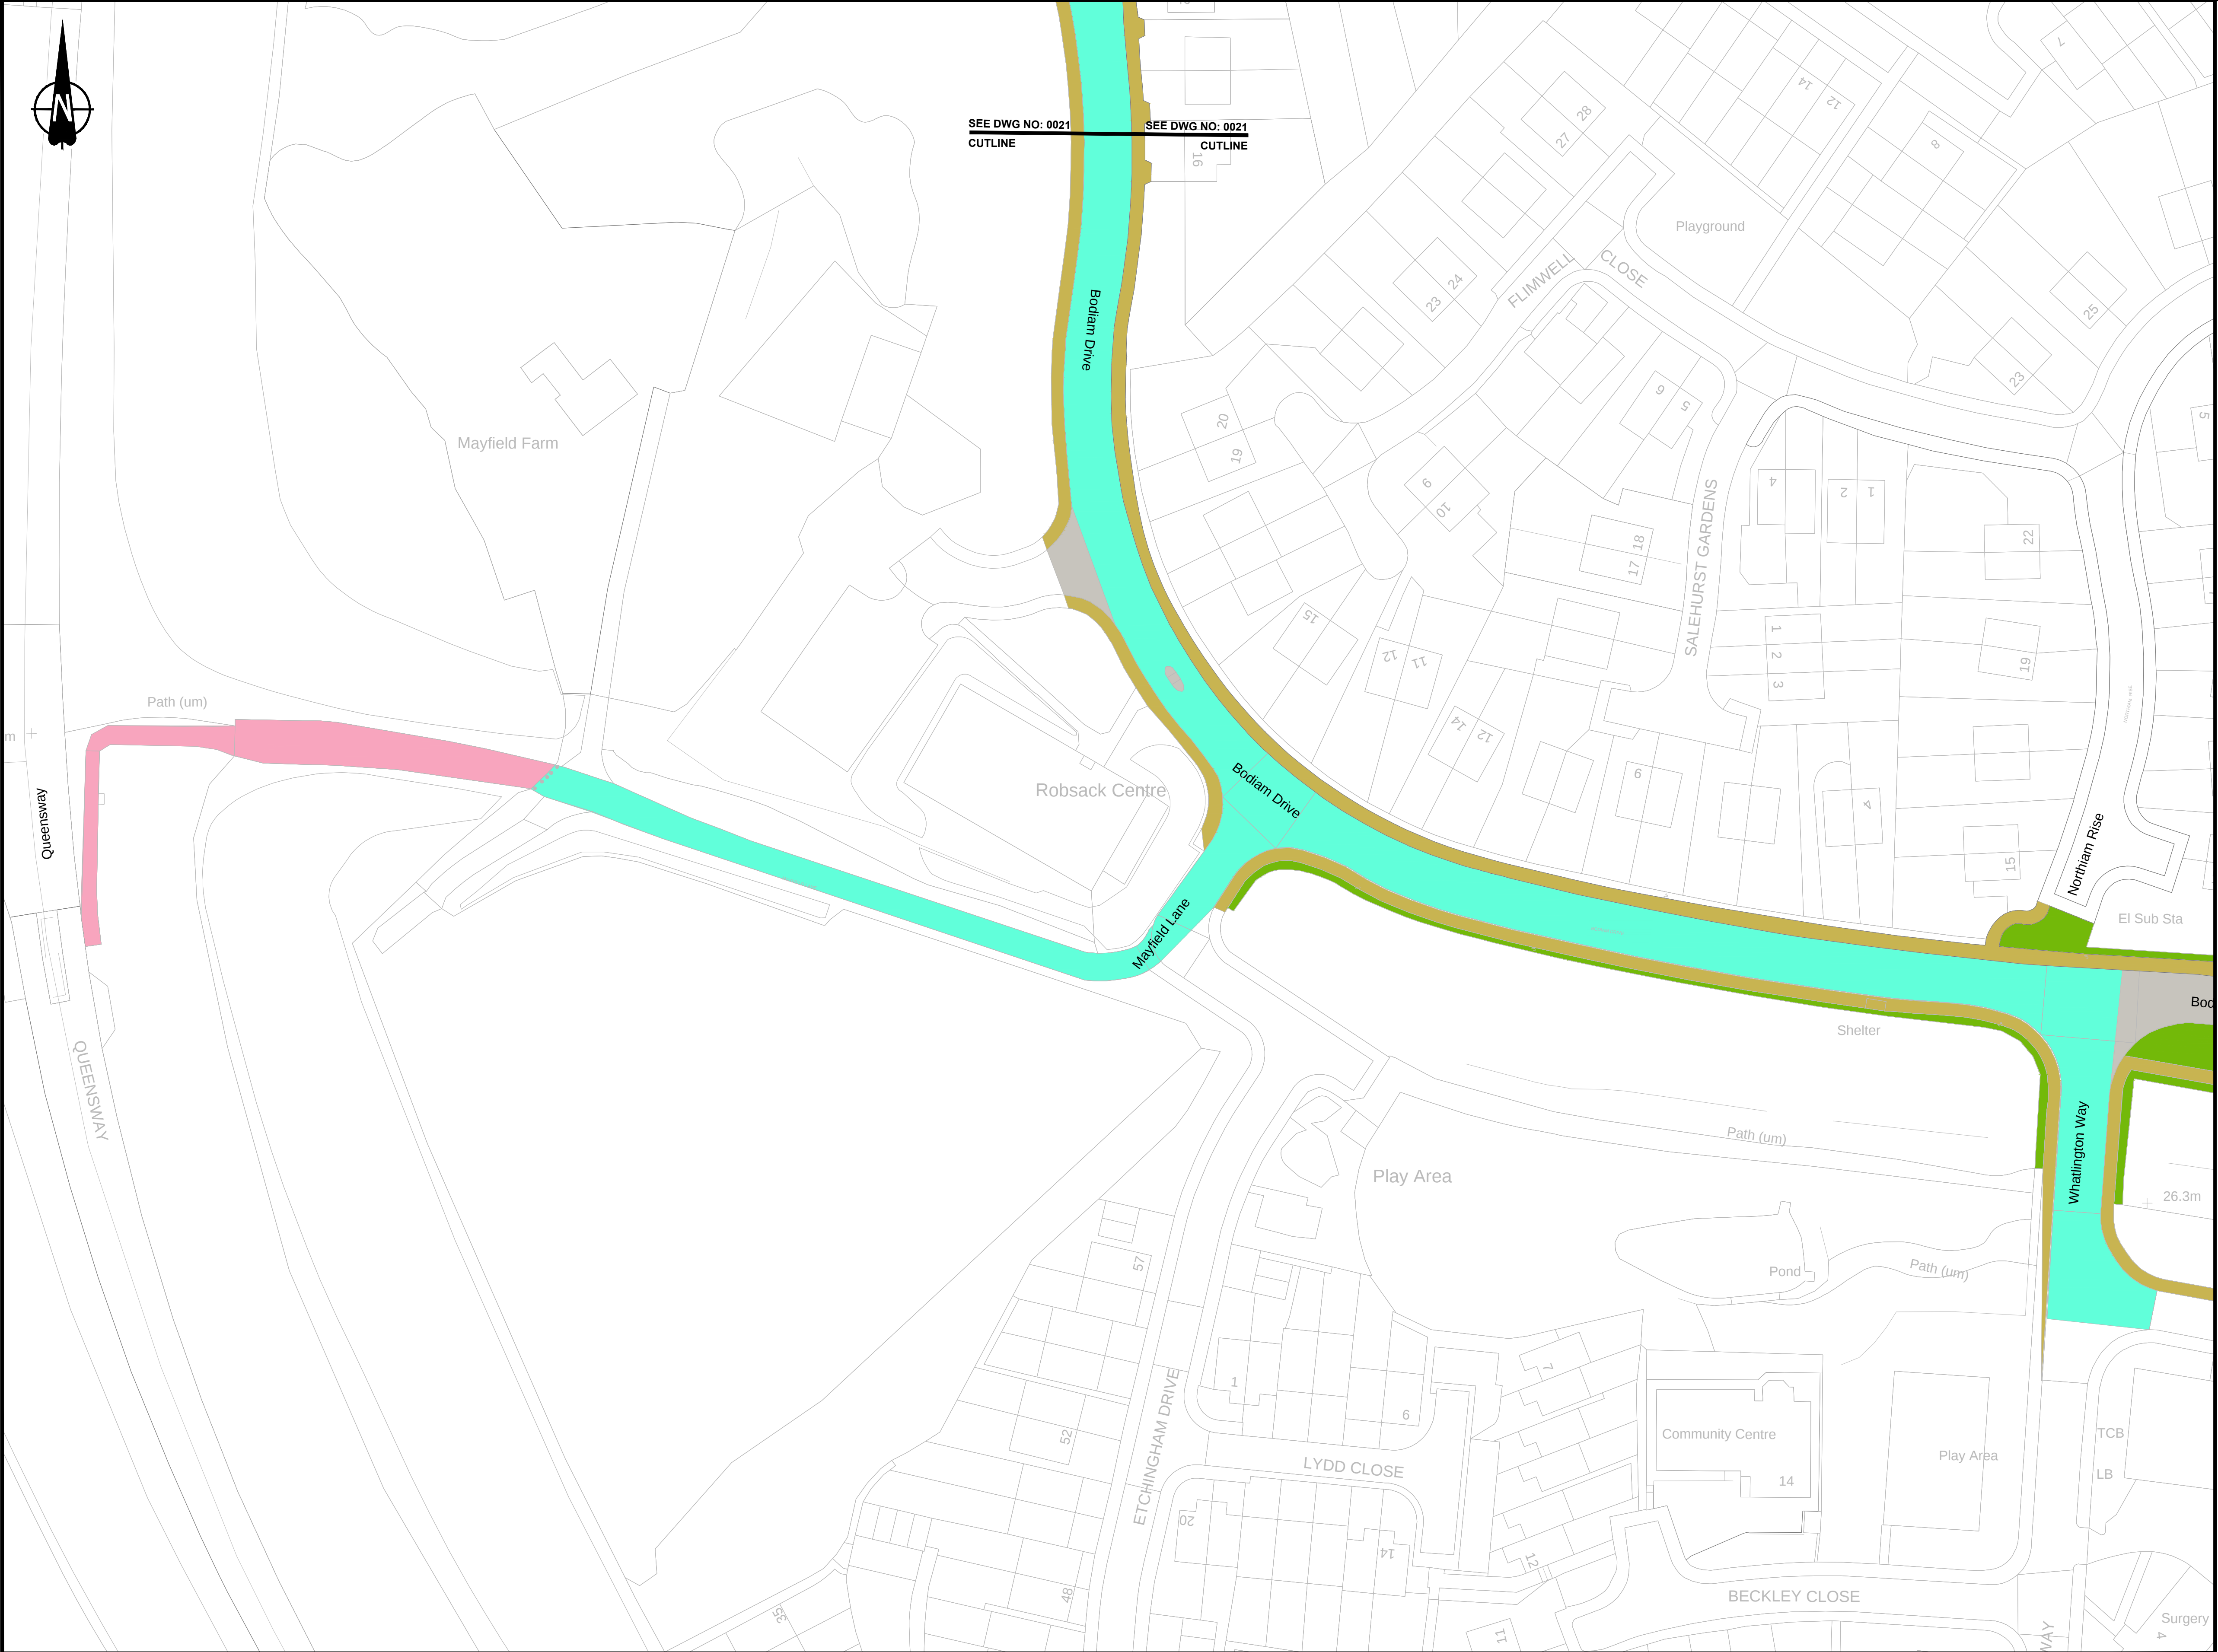

KEY

- Existing footway converted to shared pedestrian and cycle route
- On - road cycle route
- Existing Footway
- Existing carriageway
- Existing grass area or woodland
- Existing refuge island

Proposed road signs are not shown for clarity. Typical signage associated with the new cycle route will include:

01020304050

SCALE 1:500 (A1)
SCALE 1:1000 (A3)

METRES

© Crown copyright and database rights 2019 Ordnance Survey 100019601

P01 S3 14/01/2019 First Issue				HM IT CE				East Sussex Highways A partnership between: COSTAIN CH2M Supporting East Sussex EAST SUSSEX HIGHWAYS RINGMER DEPOT, THE BROYLE RINGMER, EAST SUSSEX, BN8 5NP Tel. 0345 60 80 193 www.eastsussexhighways.com										Project East - West Cycle Route - Hastings		Status S3		Revision P01	
Drawing title Proposed Cycle Route Public Consultation Sheet 13 of 13		Scale 1:500		Date 14/01/2019																			
		Drawn By HM																					
		Checked By IT																					
		Approved By CE																					
		Project No. 3520000		I Originator ESH																			
				Original Size A1																			
		Drawing number EAC-SCH0020-DR-CH-0022		Volume I Design Alt. I Type I Role I Number																			
Rev	Status	Rev. Date	Purpose of revision	Drawn	Check'd	Apprv'd																	