

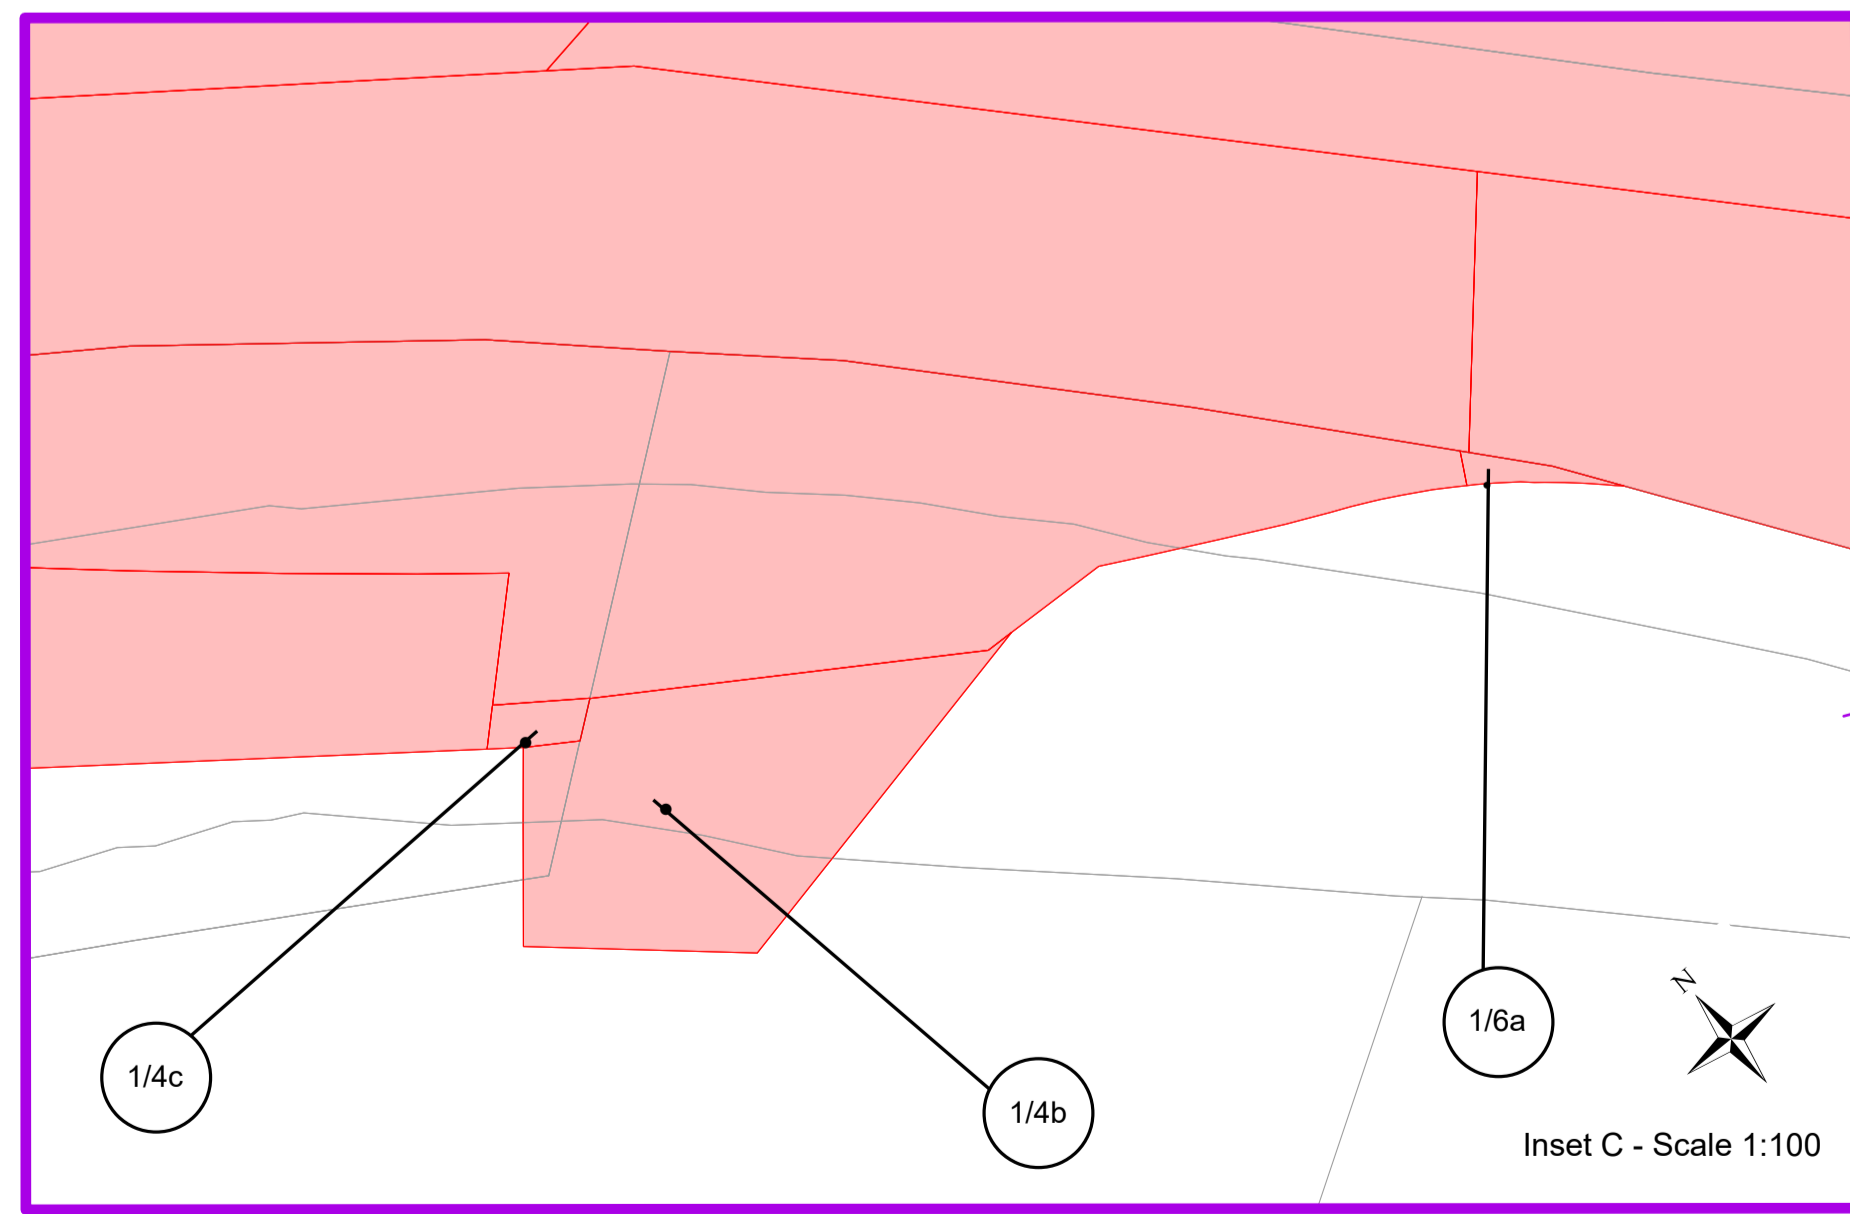
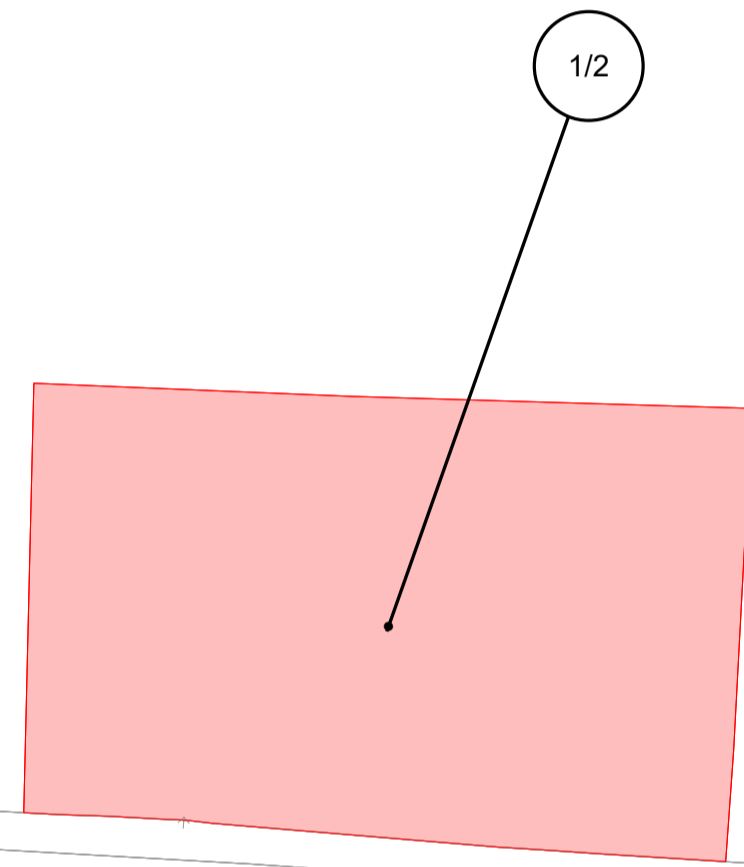
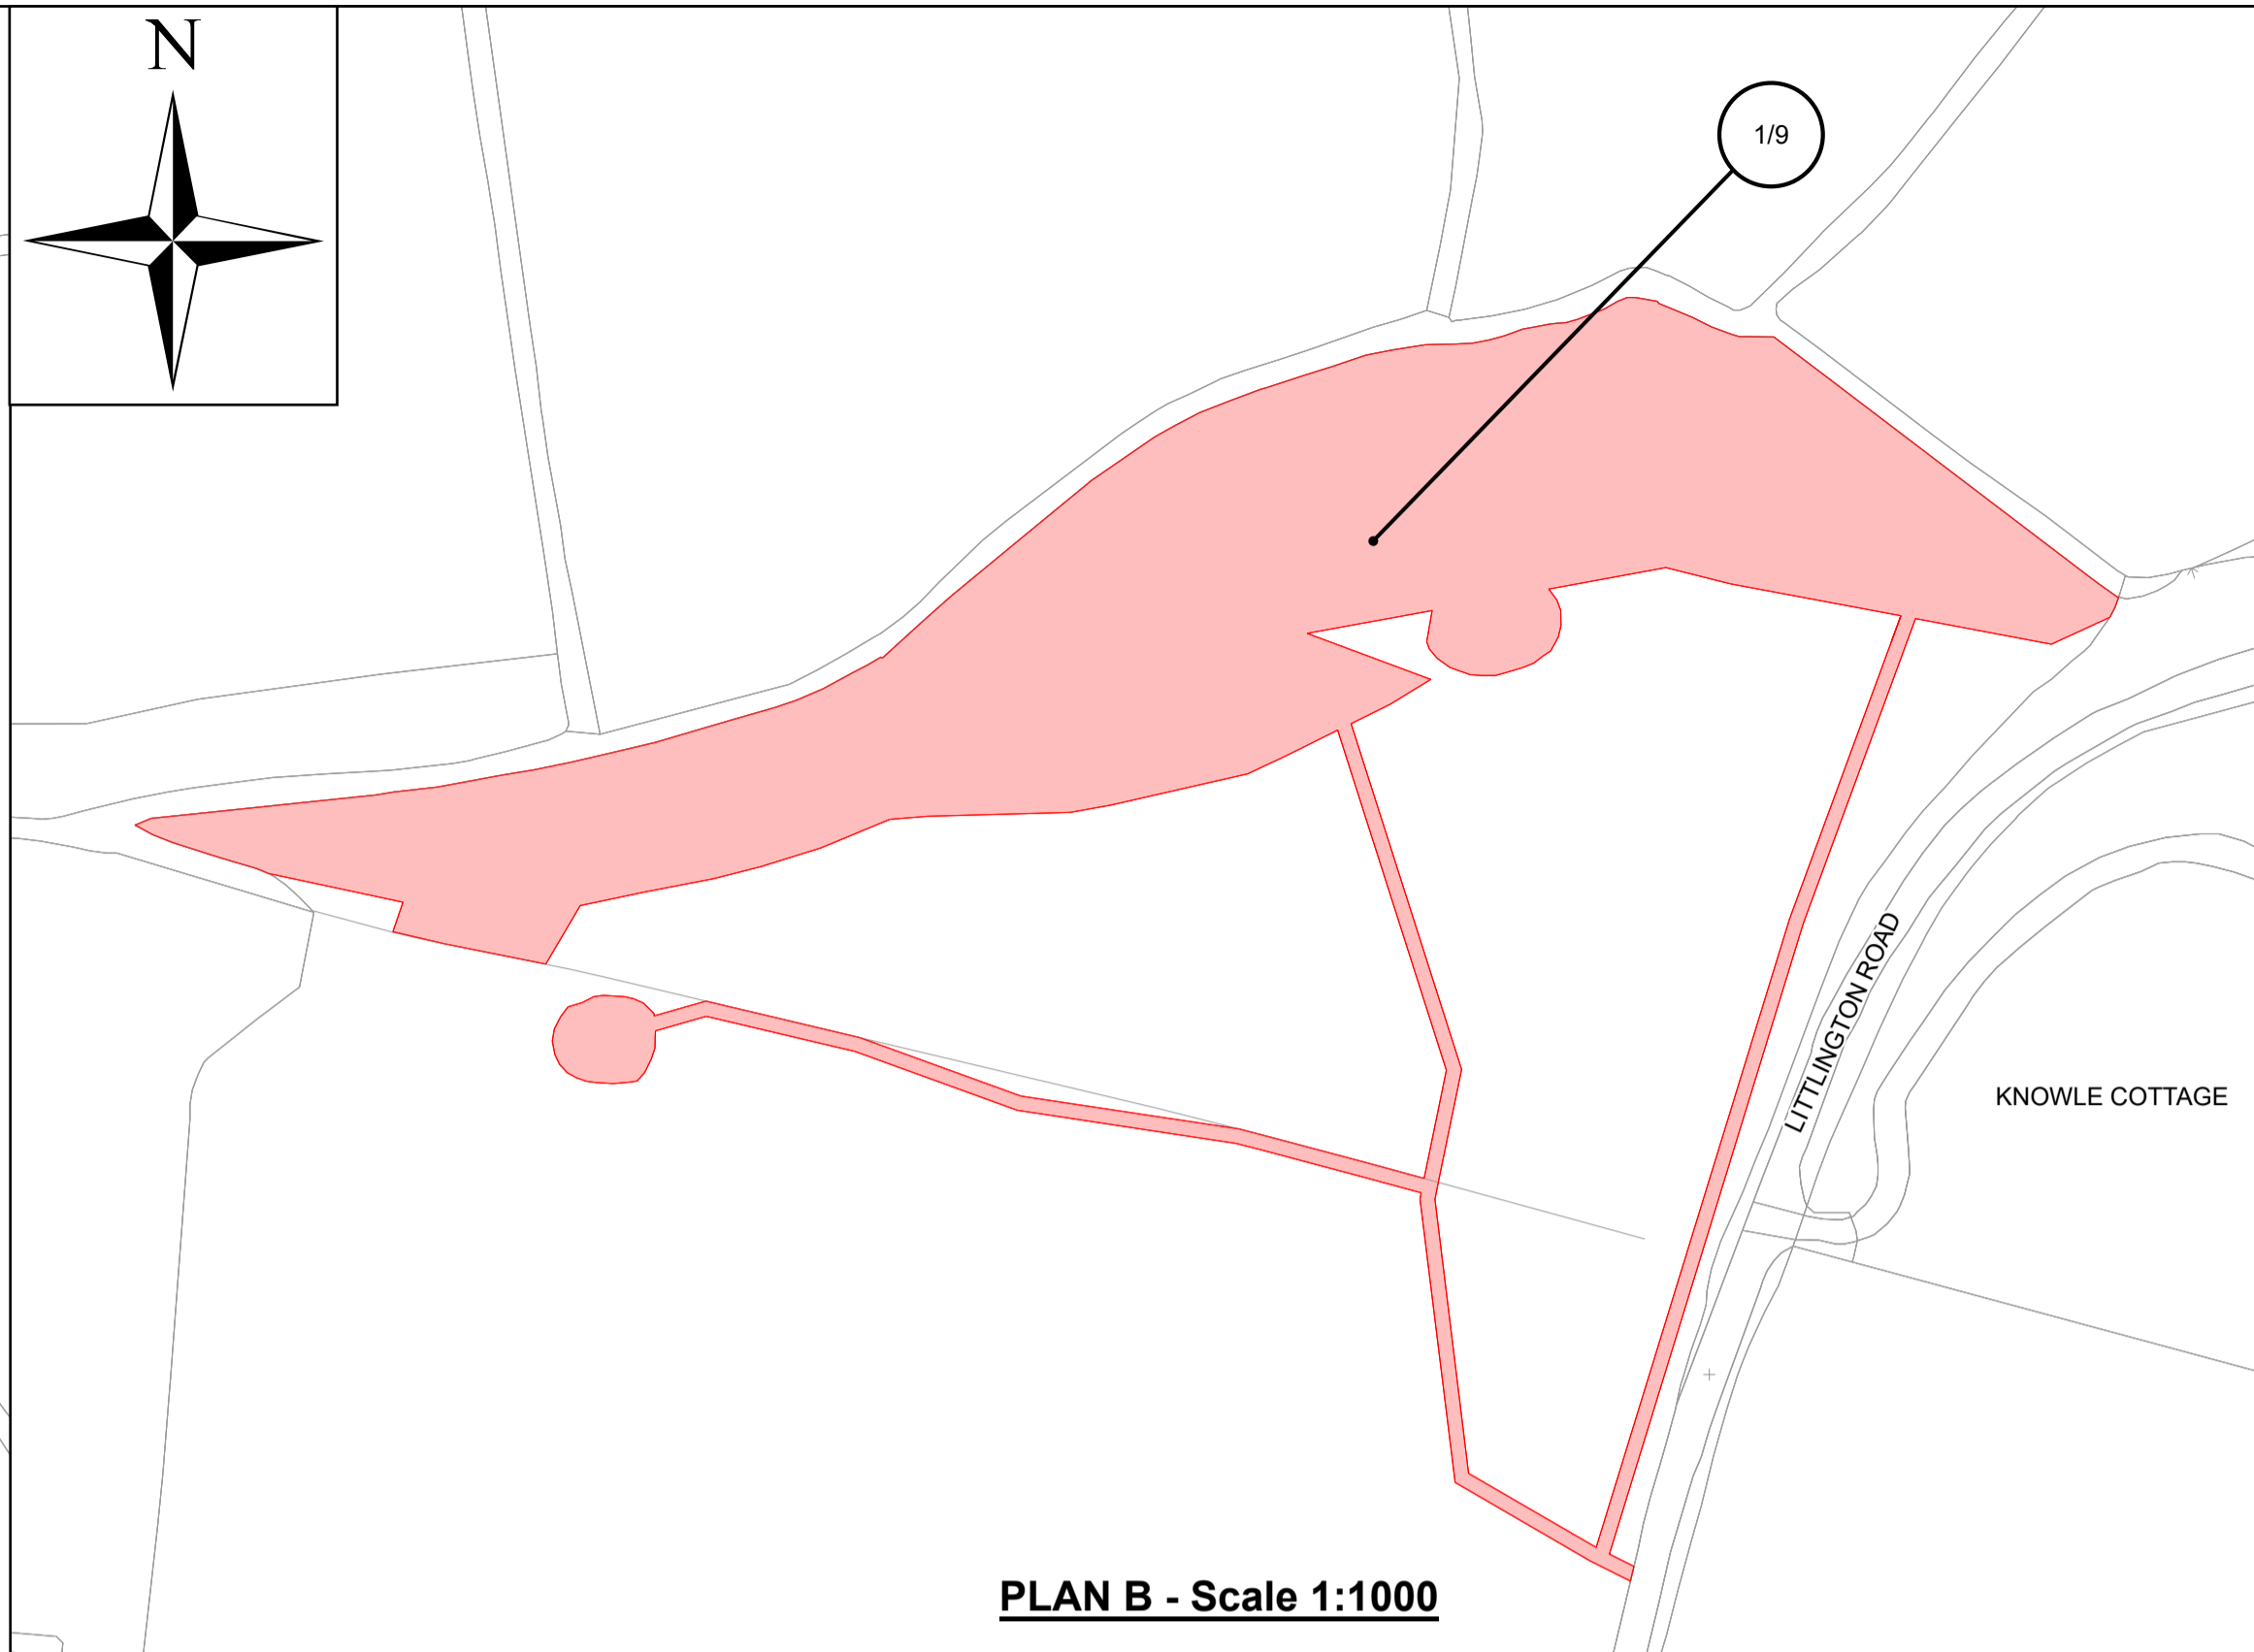
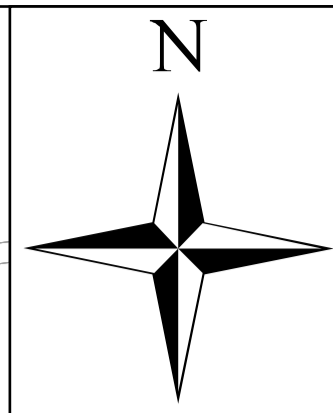


SOUTH DOWNS NATIONAL PARK

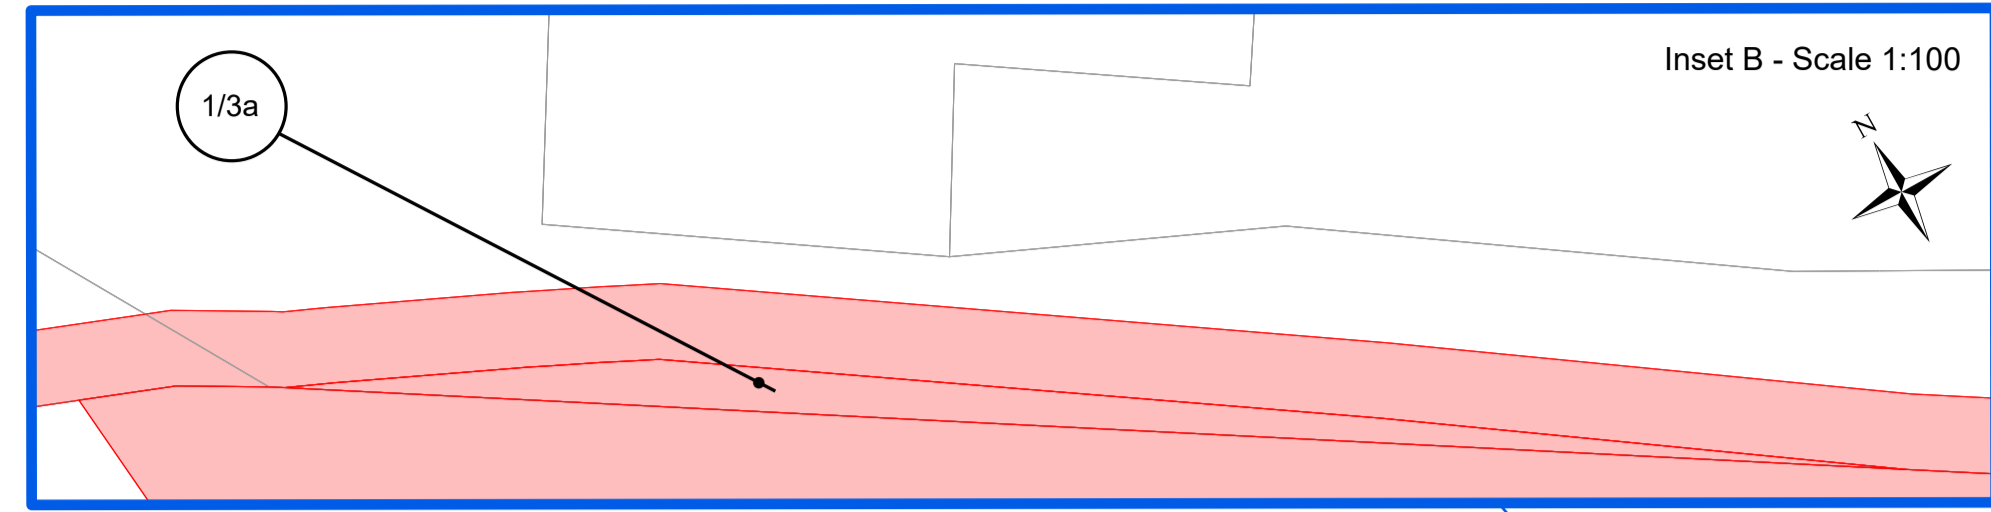


PARISH OF SUTTON WITH SEAFORD

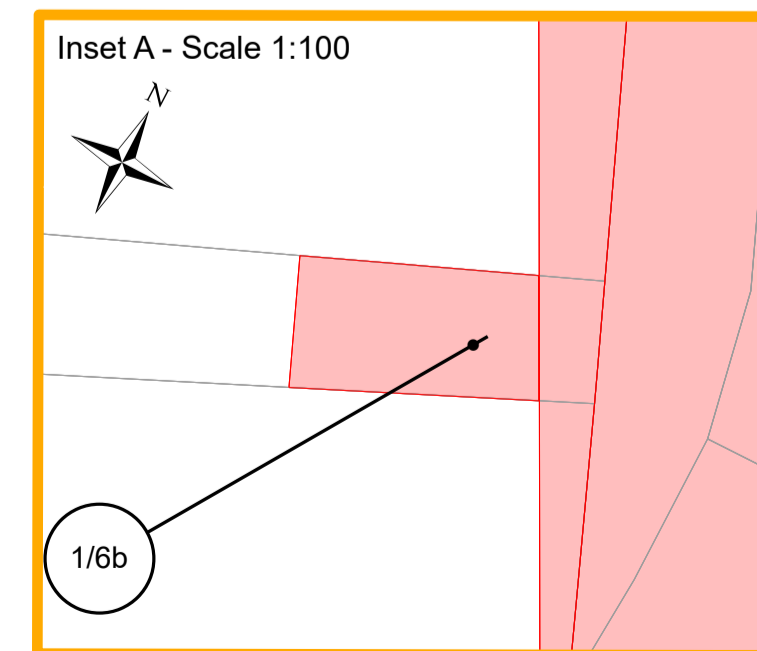


PLAN B - Scale 1:1000

PARISH OF CUCKMERE VALLEY

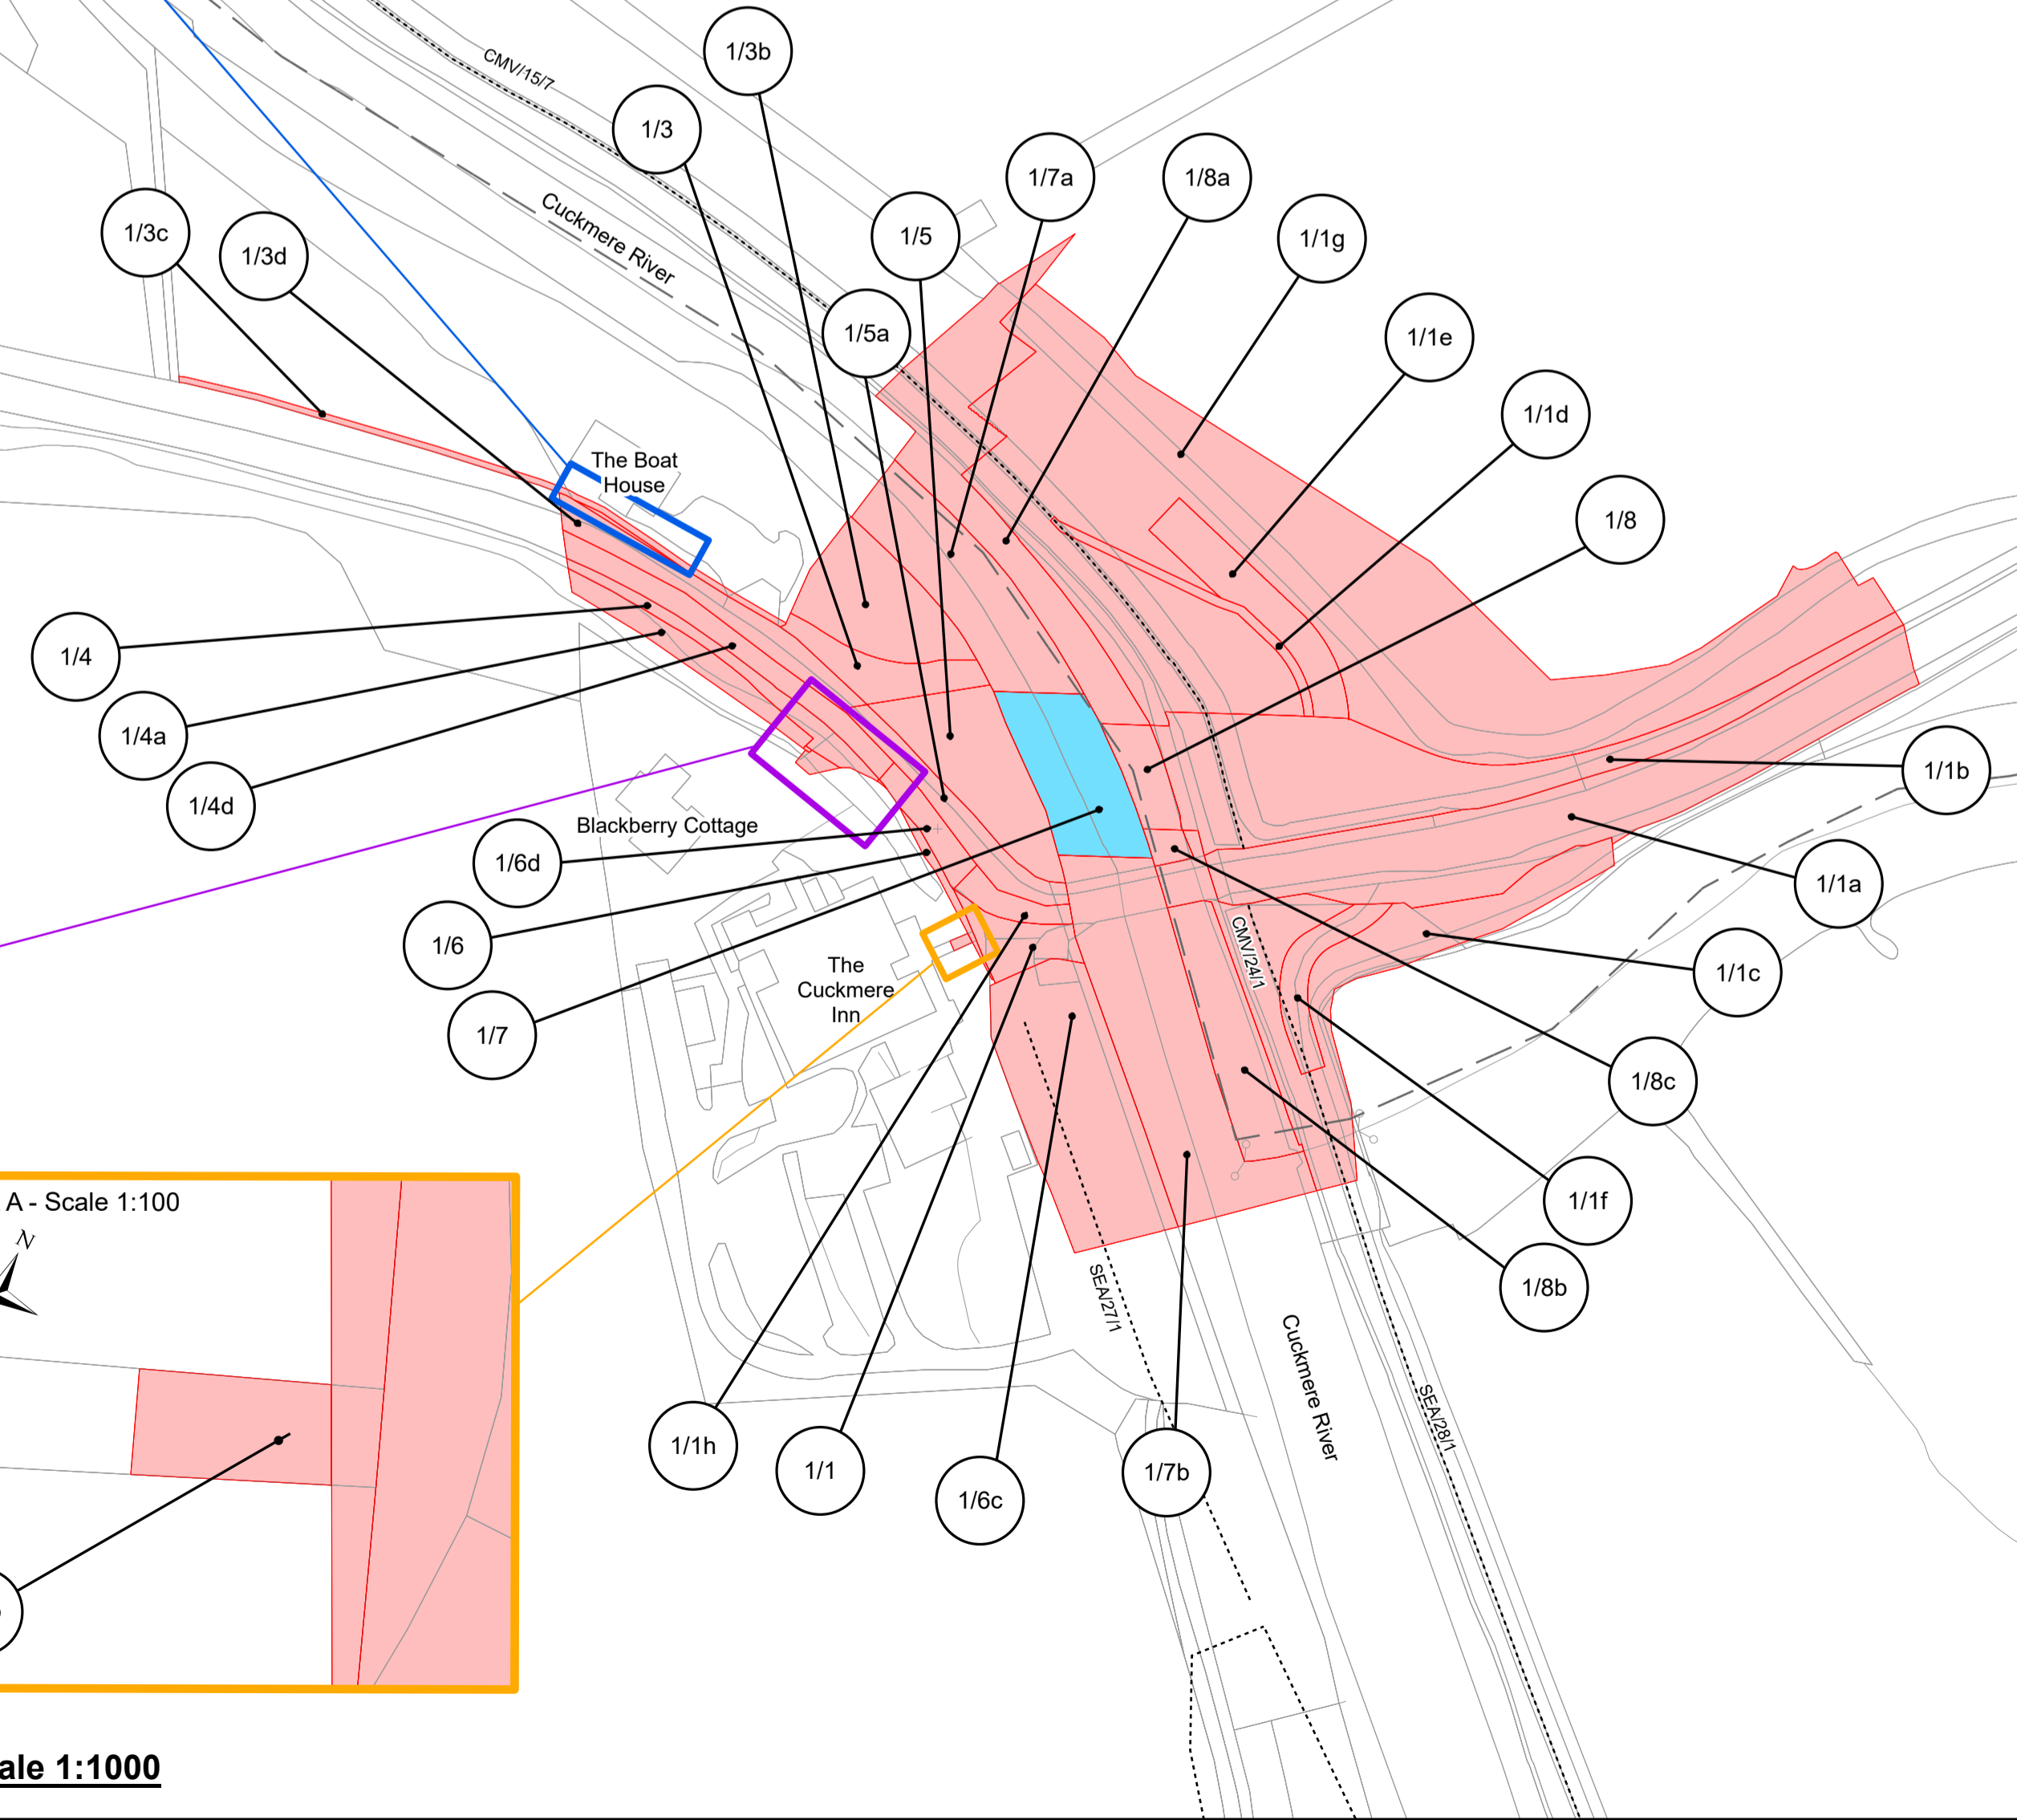


LOCATION PLAN SCALE 1:50,000

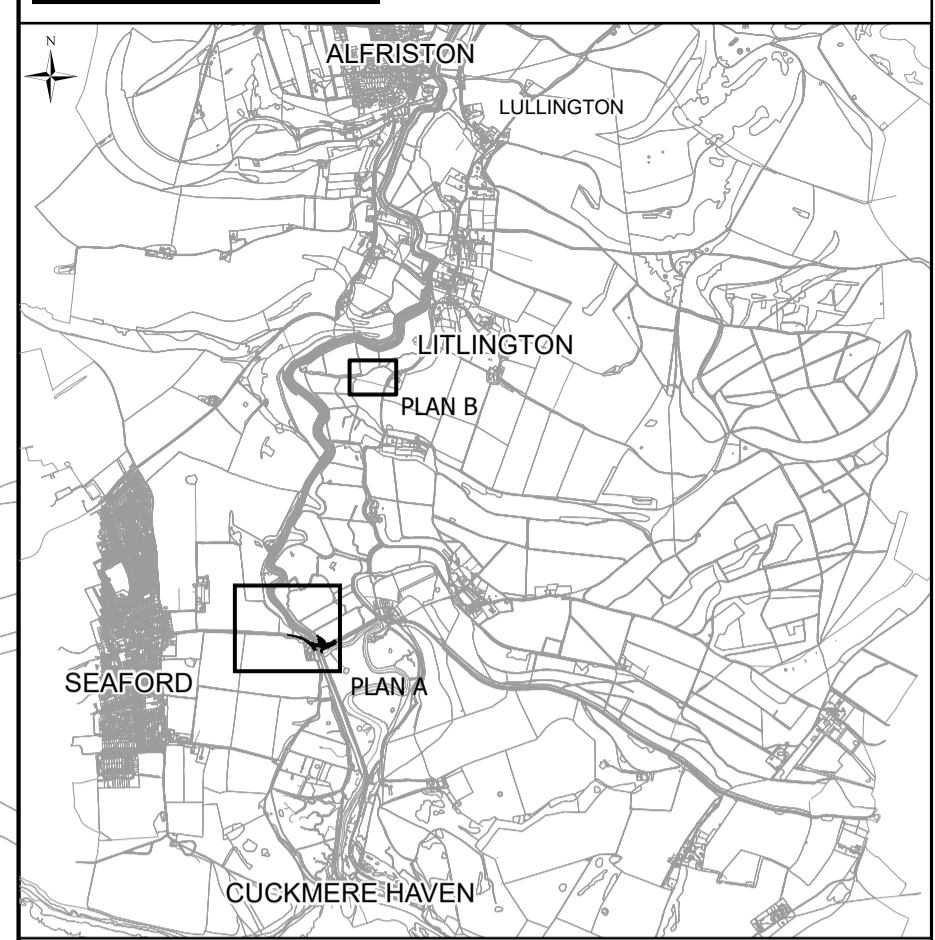

KEY:

- Title
- Easement (S250 right)
- Public Right of Way
- Parish Boundary

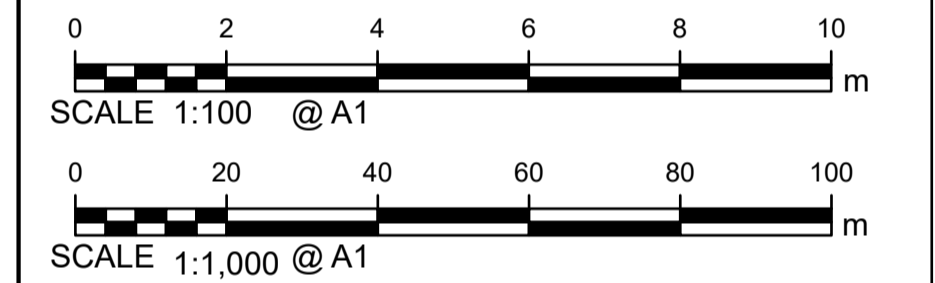

Service Layer Credits: Contains OS data © Crown Copyright and database right 2023. 100019601.

THE COMMON SEAL OF
EAST SUSSEX COUNTY COUNCIL
was hereunto affixed
in the presence of

.....

Attesting Officer

Dated this day of 2023



MAP REFERRED TO IN
EAST SUSSEX COUNTY COUNCIL
(EXCEPT BRIDGE REPLACEMENT -
A259 EASTBOURNE ROAD)
COMPULSORY PURCHASE ORDER 2023

COMPULSORY PURCHASE
ORDER MAP