

- NOTES**
- All dimensions are in metres unless otherwise stated.
 - All Road Markings & Signs to TSRGD 2016.
 - 20 mph speed limits - roundels used as repeater signs would only be appropriate where a speed limit was to be enforced by signs alone. An introduction of a roundel would not have any significant impact on speed reduction when compared with a physical feature such as a build-out. A build-out introduced at the gateway would require motorists to slow down on the approach the corner.
- KEY**
- Highway boundary
 - Proposed build-out with grass surface
 - Proposed 40mph sign diag:670
 - Proposed 30mph sign diag:670
 - Proposed 20mph sign diag:670
 - Proposed sign diag:671
 - Proposed sign diag:517
 - Proposed road marking 'SLOW' Diag.1024
 - Proposed road marking diag:1004
 - Proposed road marking diag:1003
 - Existing double yellow road markings to be refreshed (colour No 310 Primrose)
 - Existing road marking to be removed
 - Existing 'BUS STOP' road marking to be removed
 - Existing vegetation to be cut back

Rev	Status	Rev. Date	Purpose of revision	Drawn	Check'd	Appr'd
P05	S2	06/01/2023	Fifth issue	HM	IT	AM
P04	S2	24/10/2022	Fourth issue	HM	IT	AM
P03	S2	20/09/2022	Third issue	HM	IT	AM
P02	S2	04/07/2022	Second issue	HM	IT	AM
P01	S2	09/06/2022	First issue	HM	IT	AM



Project	Status	Revision	
SCH-0149 - ALFRISTON	S2	P03	
Scale	As shown	Date	
25/10/2022			
Drawn By	HM	Checked By	IT
Approved By	A Mileham	Project No.	3520000
		Originator	ESH
		Original Size	A1
Drawing number	Volume Design Alt. Type Role Number	HGN-SCH0149-DR-CH-0005	

East Sussex Highways

A partnership between:

East Sussex Highways
 Ringmer Depot, The Broyle
 Ringmer, East Sussex, BN8 5NP
 Tel. 0345 60 80 193 www.eastsussexhighways.com

Project	Status	Revision	
SCH-0149 - ALFRISTON	S2	P03	
Scale	As shown	Date	
25/10/2022			
Drawn By	HM	Checked By	IT
Approved By	A Mileham	Project No.	3520000
		Originator	ESH
		Original Size	A1
Drawing number	Volume Design Alt. Type Role Number	HGN-SCH0149-DR-CH-0005	

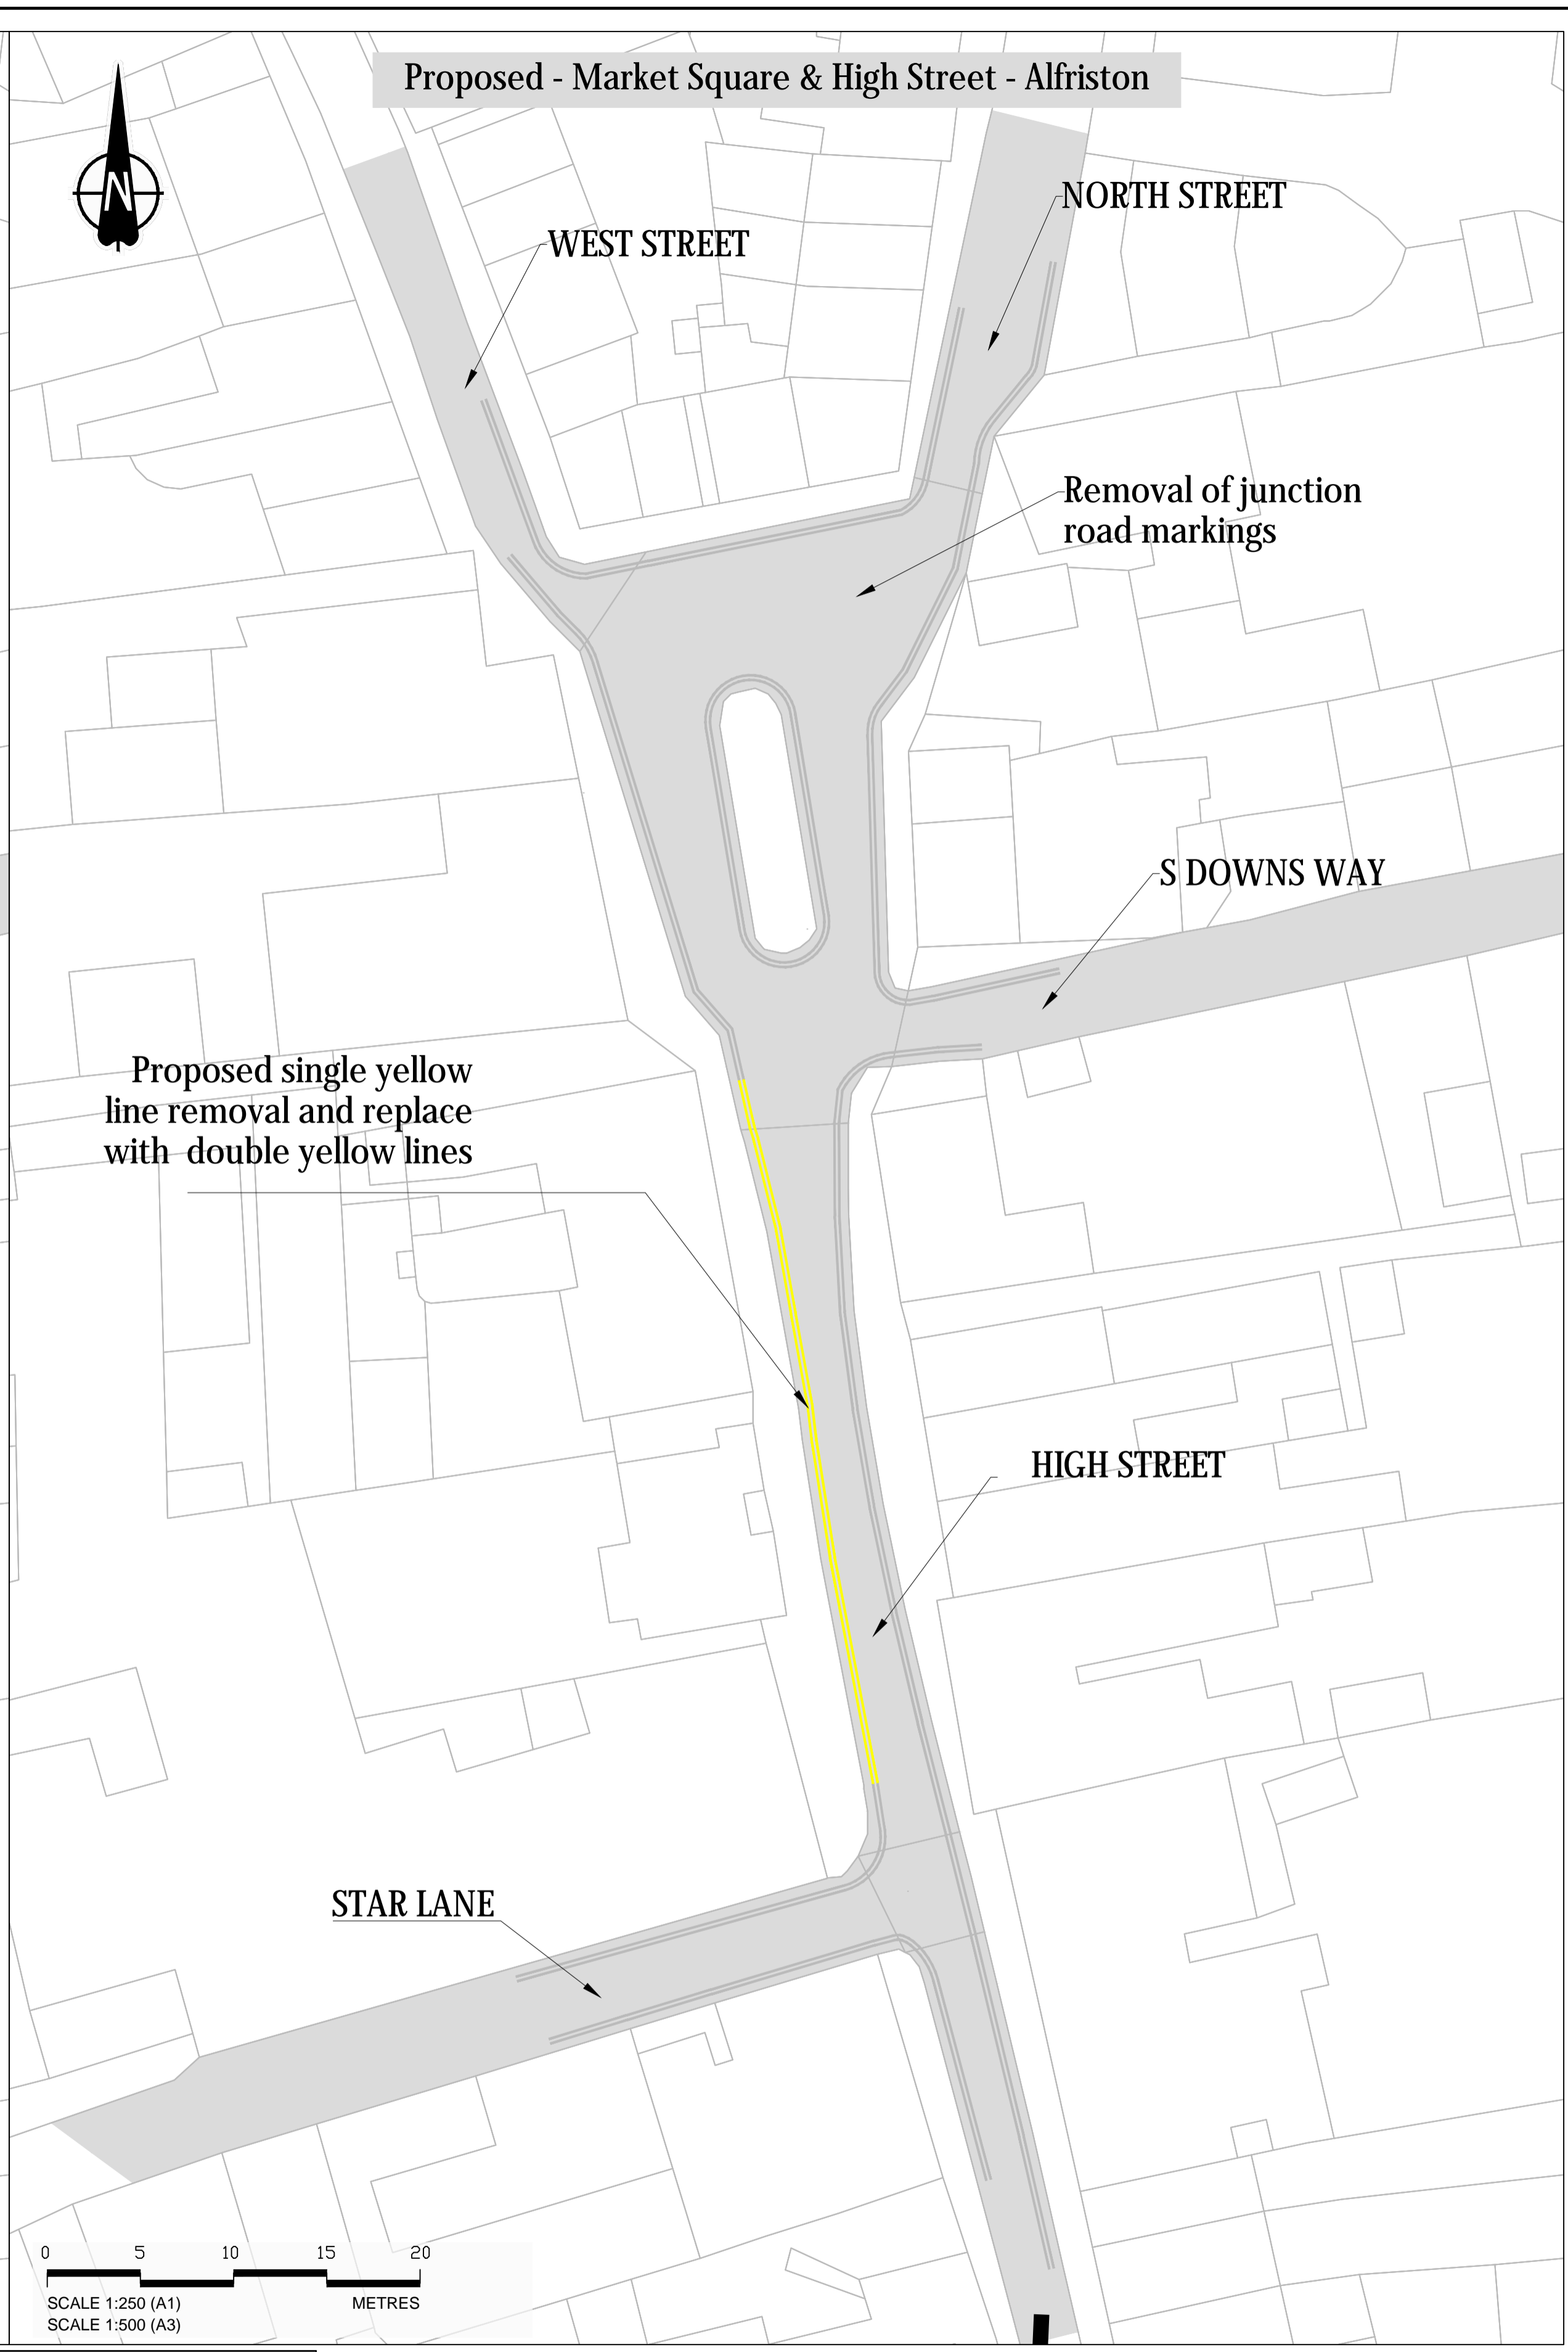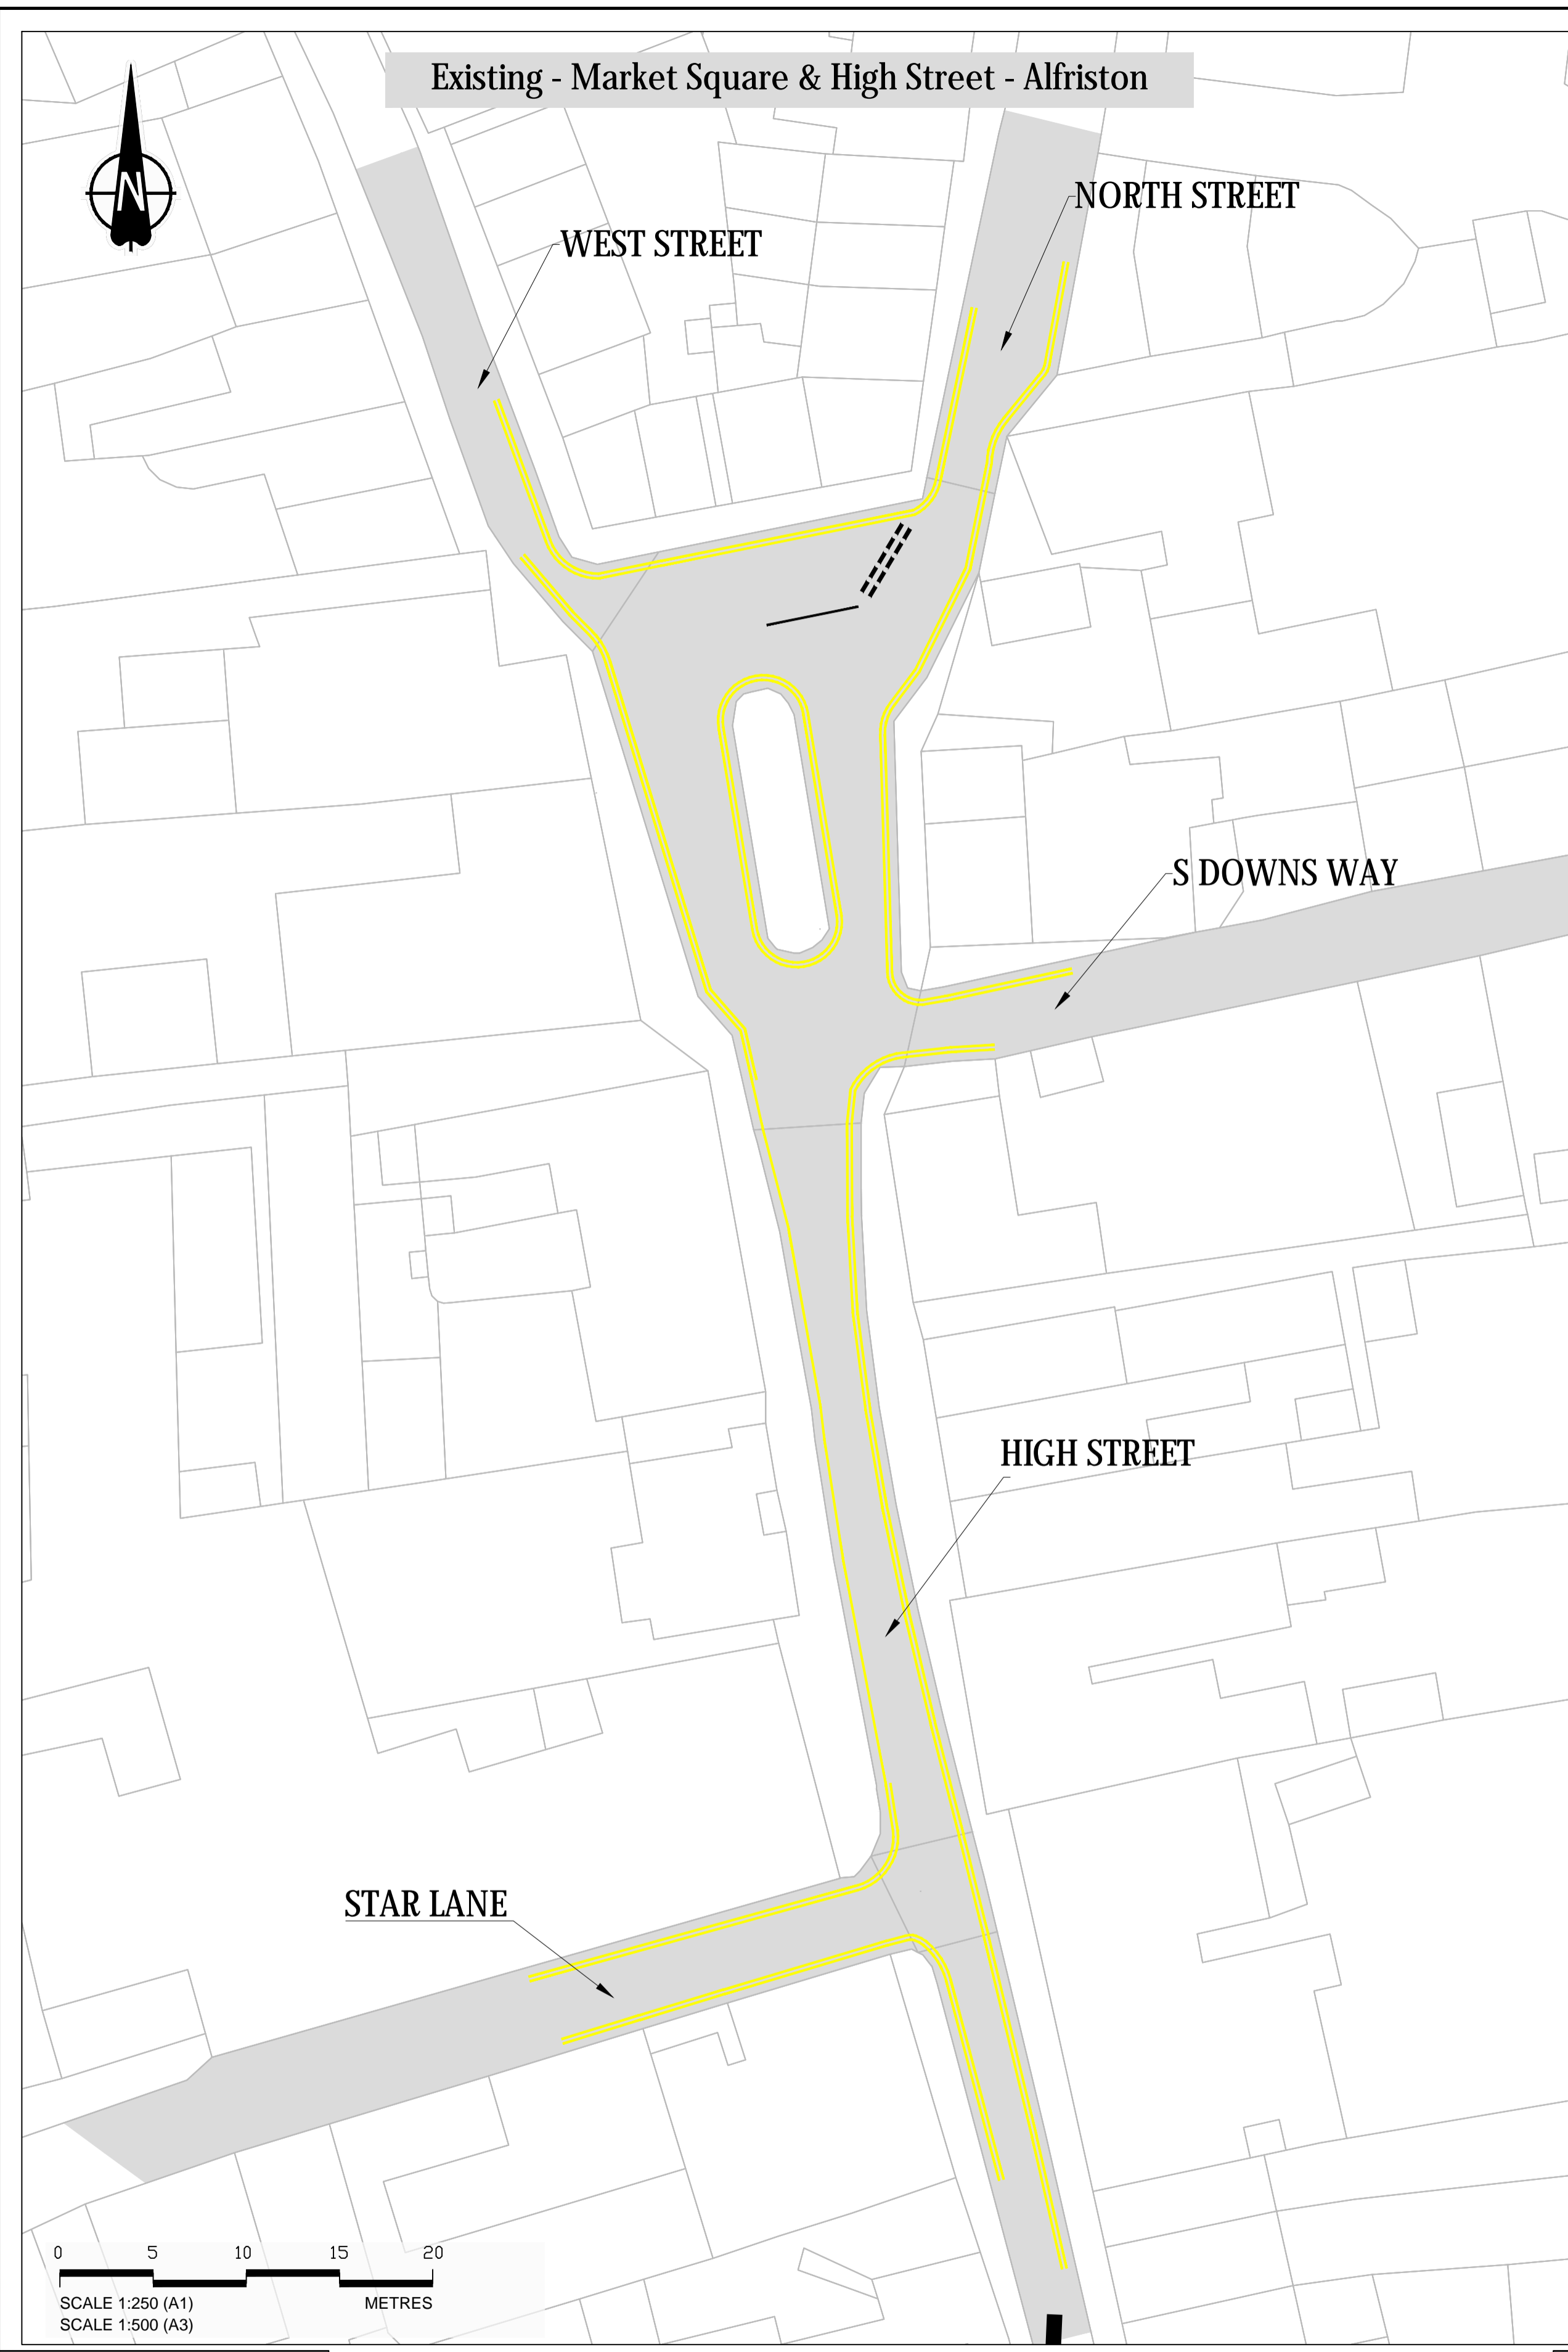

NOTES:

Rev	Status	Rev. Date	Purpose of revision	Drawn	Chkd	Apprv'd

KEY PLAN:

A partnership between:

EAST SUSSEX HIGHWAYS
RINGMER DEPOT, THE BROYLE
RINGMER, EAST SUSSEX, BN8 5NP
Tel. 0345 60 80 193 www.eastsussexhighways.com

Project: Alfriston Village 20mph Study

Drawing title: Preliminary design of village-wide 20-mph speed limit Market Square - High Street road markings

Status	DRAFT	Revision	P0
Scale	1:2000, 1:200	Date	SEP 2021
Drawn By	J. ZABŁOCKI		
Checked By	A. BEN-EGHAN		
Approved By	A. MILEHAM		
Project No.	678223	Originator	ESH
Original Size	A1		
Drawing number	678223-CH2-XX-XXX-DR-0001		



NOTES
All Signs to TSRGD 2016.

Rev	Status	Rev. Date	Purpose of revision	Drawn	Check'd	Apprv'd
P01	S2	11/05/22	First issue	HM	AM	AM

East Sussex Highways
A partnership between:

EAST SUSSEX HIGHWAYS
RINGMER DEPOT, THE BROYLE
RINGMER, EAST SUSSEX, BN8 5NP
Tel. 0345 60 80 193 www.eastsussexhighways.com

Project	A27 DRUSILLAS SIGNAGE, ALFRISTON		
Drawing title	PROPOSED SIGNAGE		

Status	PRELIMINARY	Revision	P0
Scale	NTS	Date	APR 2022
Drawn By	HM		
Checked By	AM		
Approved By	AM		
Project No.	3520000	Originator	ESH
Drawing number	Volume Design Alt. Type Role Number	Original Size	A1
3520000-HGN-SCH0149-DR-CH-0002			