


LW/3393/CC

Greenacres, Mill Lane, Chailey

LW/3393/CC Greenacres, Mill Lane, Chailey

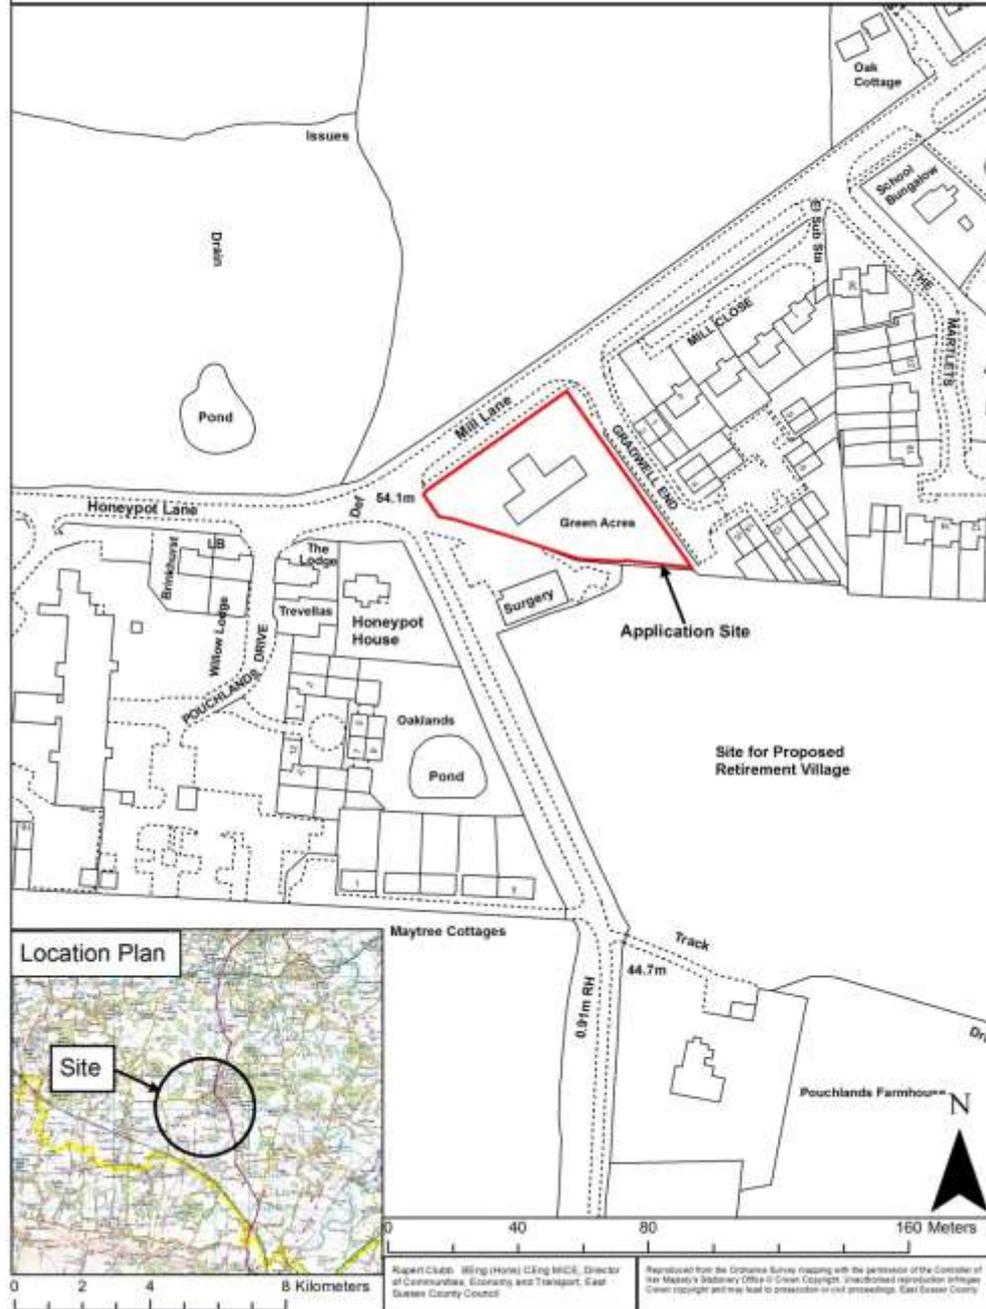



Reproduced from the Ordnance Survey mapping with the permission of the Controller of Her Majesty's Stationery Office © Crown Copyright. Unauthorised reproduction of this Crown copyright and may lead to prosecution or civil proceedings. East Sussex County Council

LW/3393/CC
Greenacres, Mill Lane, Chailey



Rupert Clubb - MEng (Hons) CEng MICE, Director of Communications, Economy and Transport, East Sussex County Council

Reproduced from the Ordnance Survey mapping with the permission of the Controller of Her Majesty's Stationery Office © Crown Copyright. Unauthorised reproduction infringes Crown copyright and may lead to prosecution or civil proceedings. East Sussex County Council

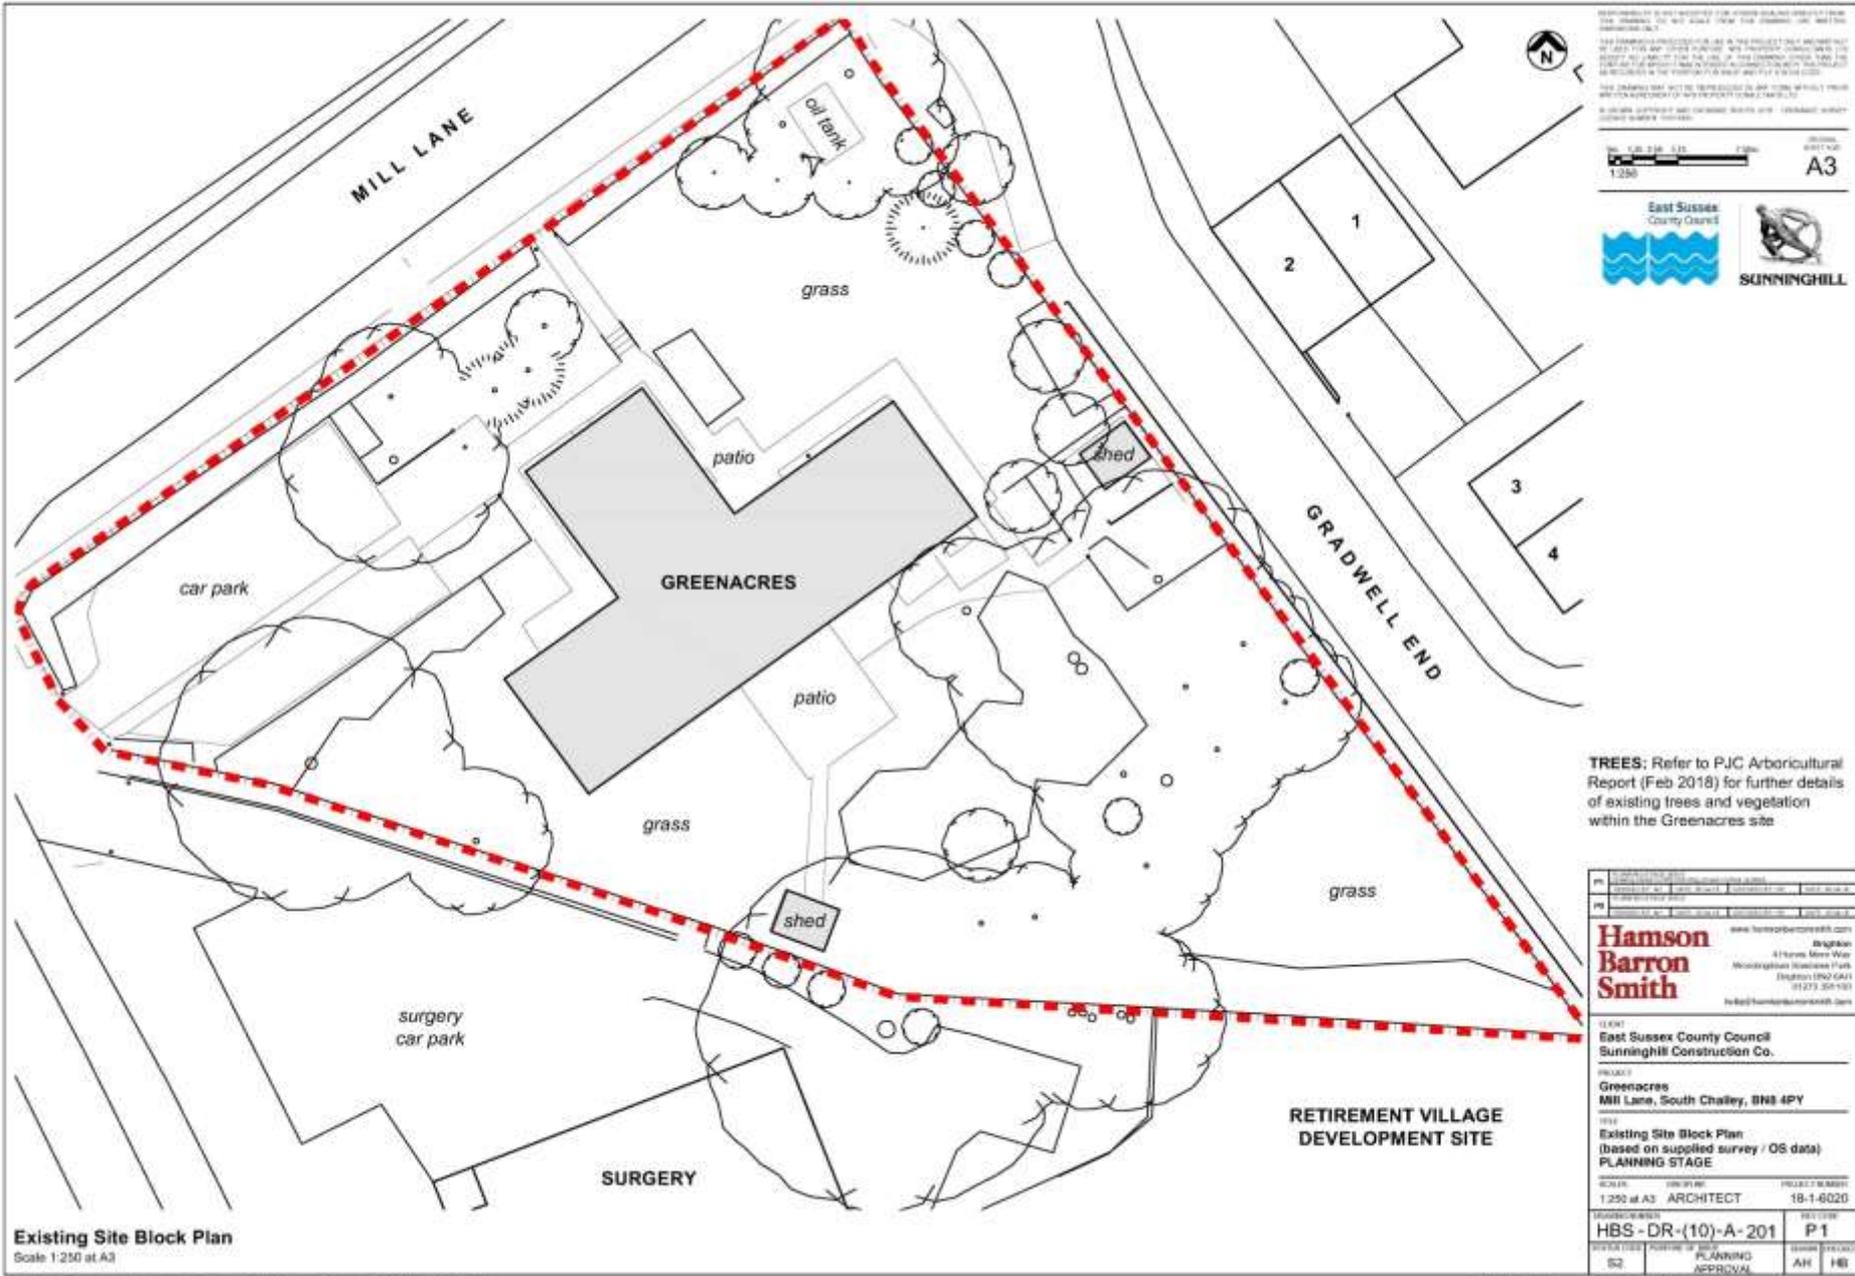



Scale 1:250 at A3



TREES; Refer to PJC Arboricultural Report (Feb 2018) for further details of existing trees and vegetation within the Greenacres site

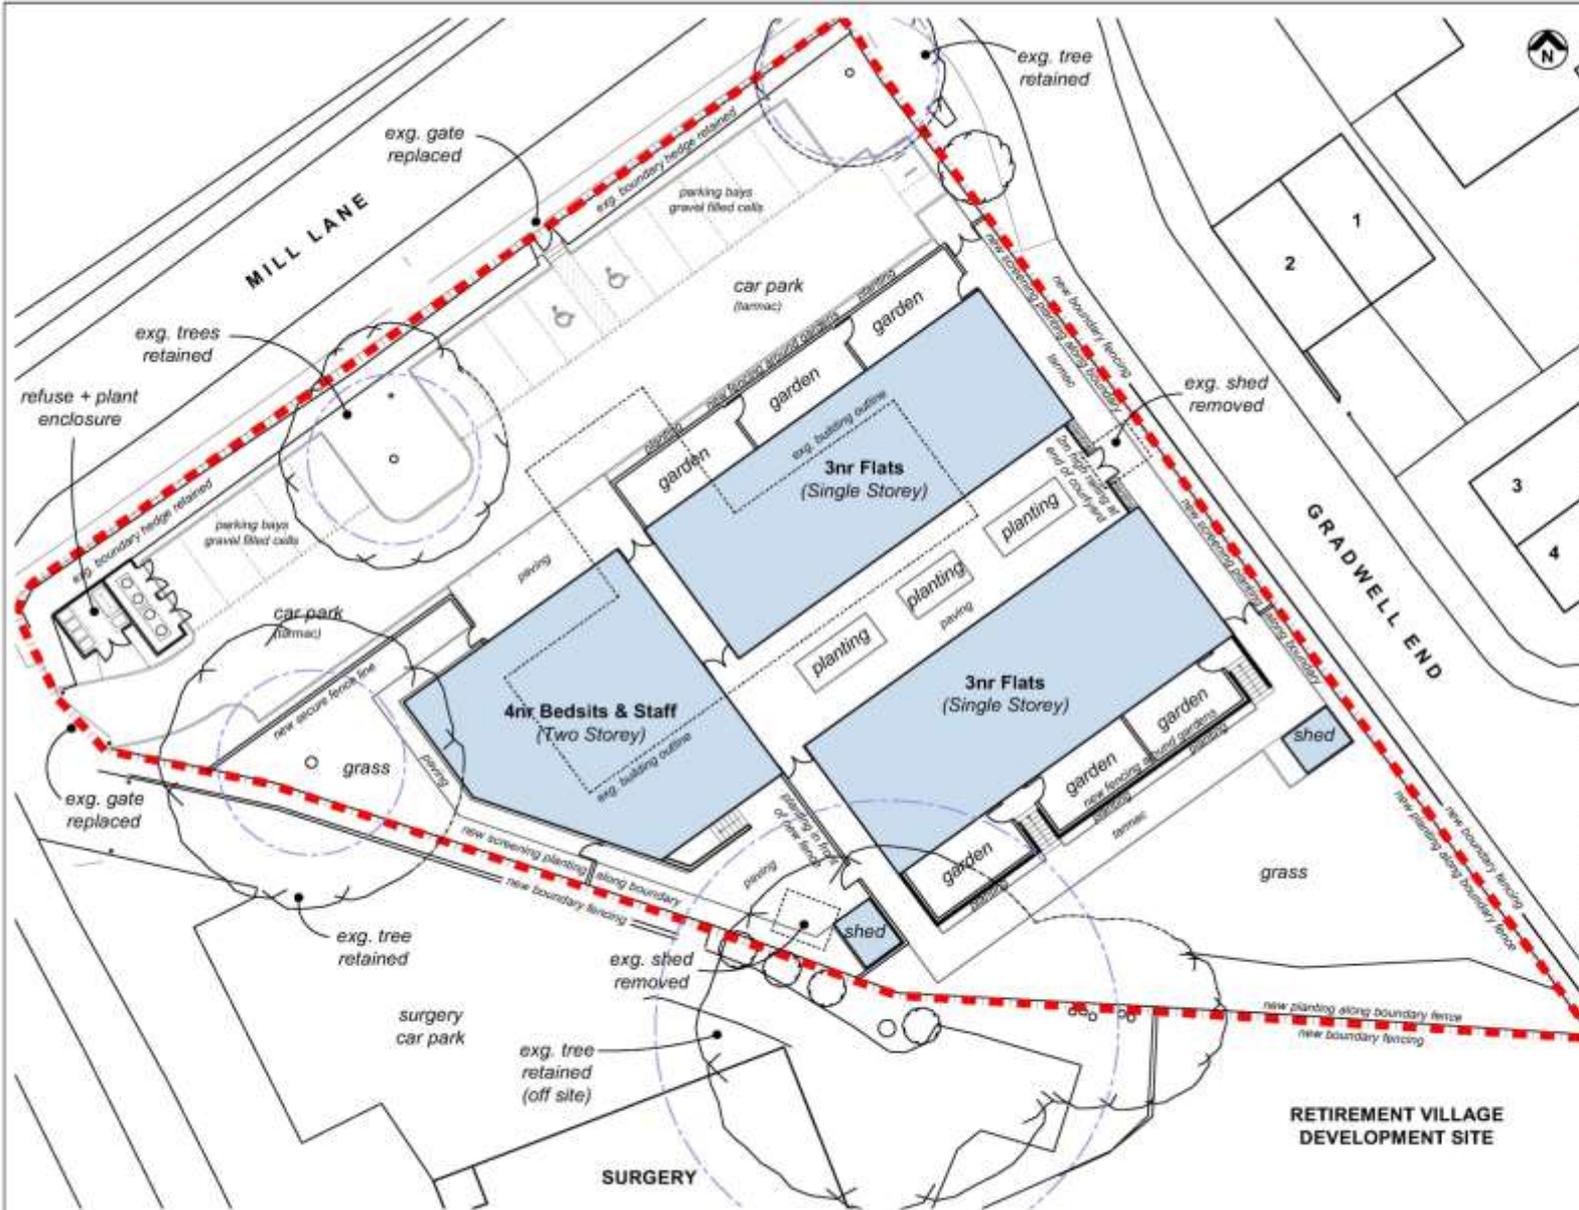


Scale: 1:250
A3



NEW FENCING: 2m high close boarded timber fencing with concrete posts generally. New fencing proposed to enclose individual flat gardens x1, courtyard and at the site boundary within secure site area.

TREES: Refer to PJC Arboricultural Report (Feb 2018) for further details of existing trees and vegetation within the Greenacres site

Where trees are to be retained, the contractor will be required to provide protection in accordance with the arboriculturalist requirements.


Where limited works are required to retained trees (pruning / canopy lift / branch removal, etc.) are to be completed in accordance with arboriculturalist requirements.


Hamson Barron Smith
www.hamsonbarronsmith.com
info@hamsonbarronsmith.com

CLIENT	East Sussex County Council Sunninghill Construction Co.
PROJECT	Greenacres Mill Lane, South Chaley, BN1 4PY
PROJECT NUMBER	18-16020
SCALE	1:250 at A3
ARCHITECT	HBS - DR - (10) - A - 202
PLANNING APPROVAL	P3
BY	AH

Proposed Site Block Plan
Scale 1:250 at A3

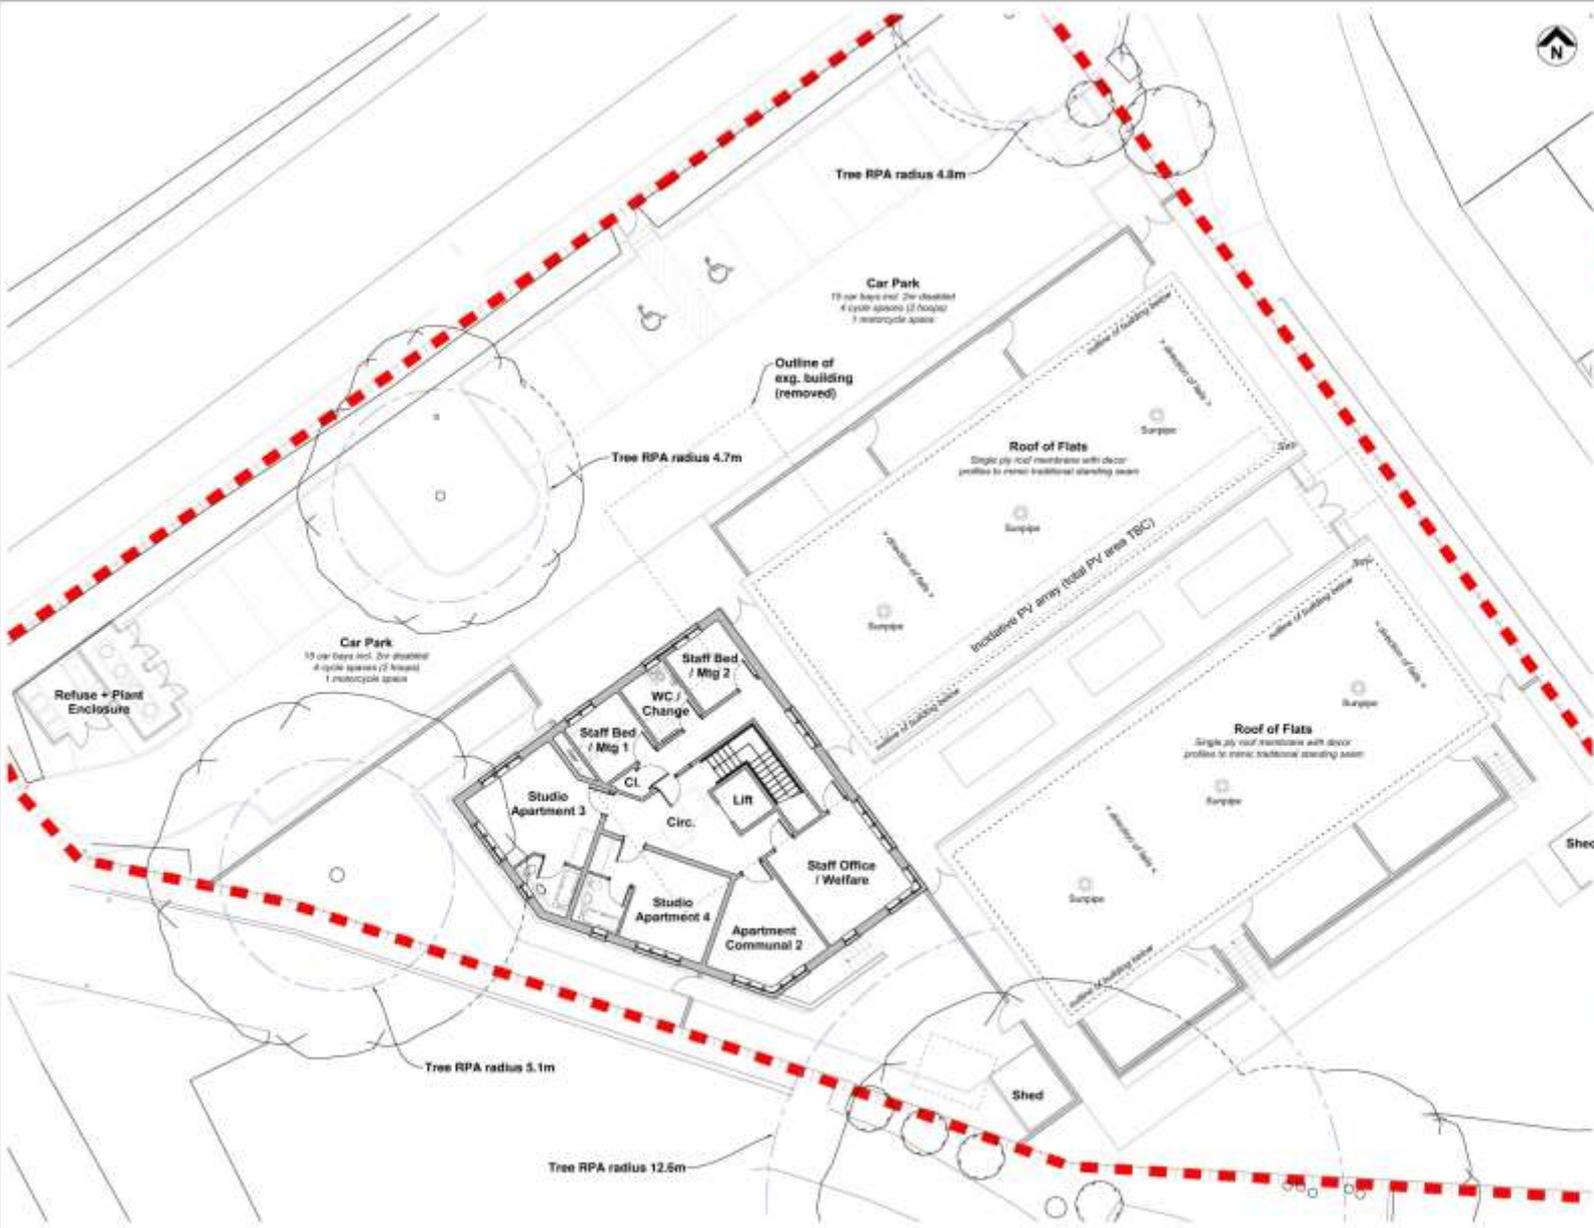

RESPONSIBILITY IS NOT ASSUMED FOR OTHERS READING DIRECTLY FROM THIS DRAWING. THE USER SHALL OBTAIN THE NECESSARY USE RIGHTS FROM THE APPROPRIATE AUTHORITIES.

THIS DRAWING IS PREPARED FOR USE IN THIS PROJECT ONLY AND MAY NOT BE USED FOR ANY OTHER PROJECTS. THE ARCHITECT ASSUMES NO LIABILITY FOR THE USE OF THIS DRAWING OTHER THAN THE PURPOSES FOR WHICH IT WAS PREPARED IN CONNECTION WITH THE PROJECT AS NOTICED IN THE PURPOSES FOR WHICH AND THE TITLE BLOCK.

THIS DRAWING MAY NOT BE REPRODUCED IN ANY FORM WITHOUT THE WRITTEN AGREEMENT OF THE PROPERTY CONSULTANTS LTD.






Hamson Barron Smith
 Brighton
 4 Haines More Way
 Woodingdean Business Park
 Brighton BN1 4BA
 01273 301100
 hbs@hamsonbarronsmith.com

Client: East Sussex County Council
 Project: Greenacres
 Mill Lane, South Chalvey, BN8 4PY

Project: Proposed First Floor Plan
 Showing Site Layout Below
 PLANNING STAGE

SCALE: 1:100 at A1	DISCIPLINE: ARCHITECT	PROJECT NUMBER: 18-1-5020
DRAWING NUMBER: HBS-DR-(10)-A-311	REV: 001	REV CODE: P4
STATUS CODE: S2	PURPOSE OF DRAWING: PLANNING APPROVAL	DRAWN / CHECKED: AH / HS

Proposed First Floor Plan
 Scale: 1:100 at A1 / 1:200 at A3

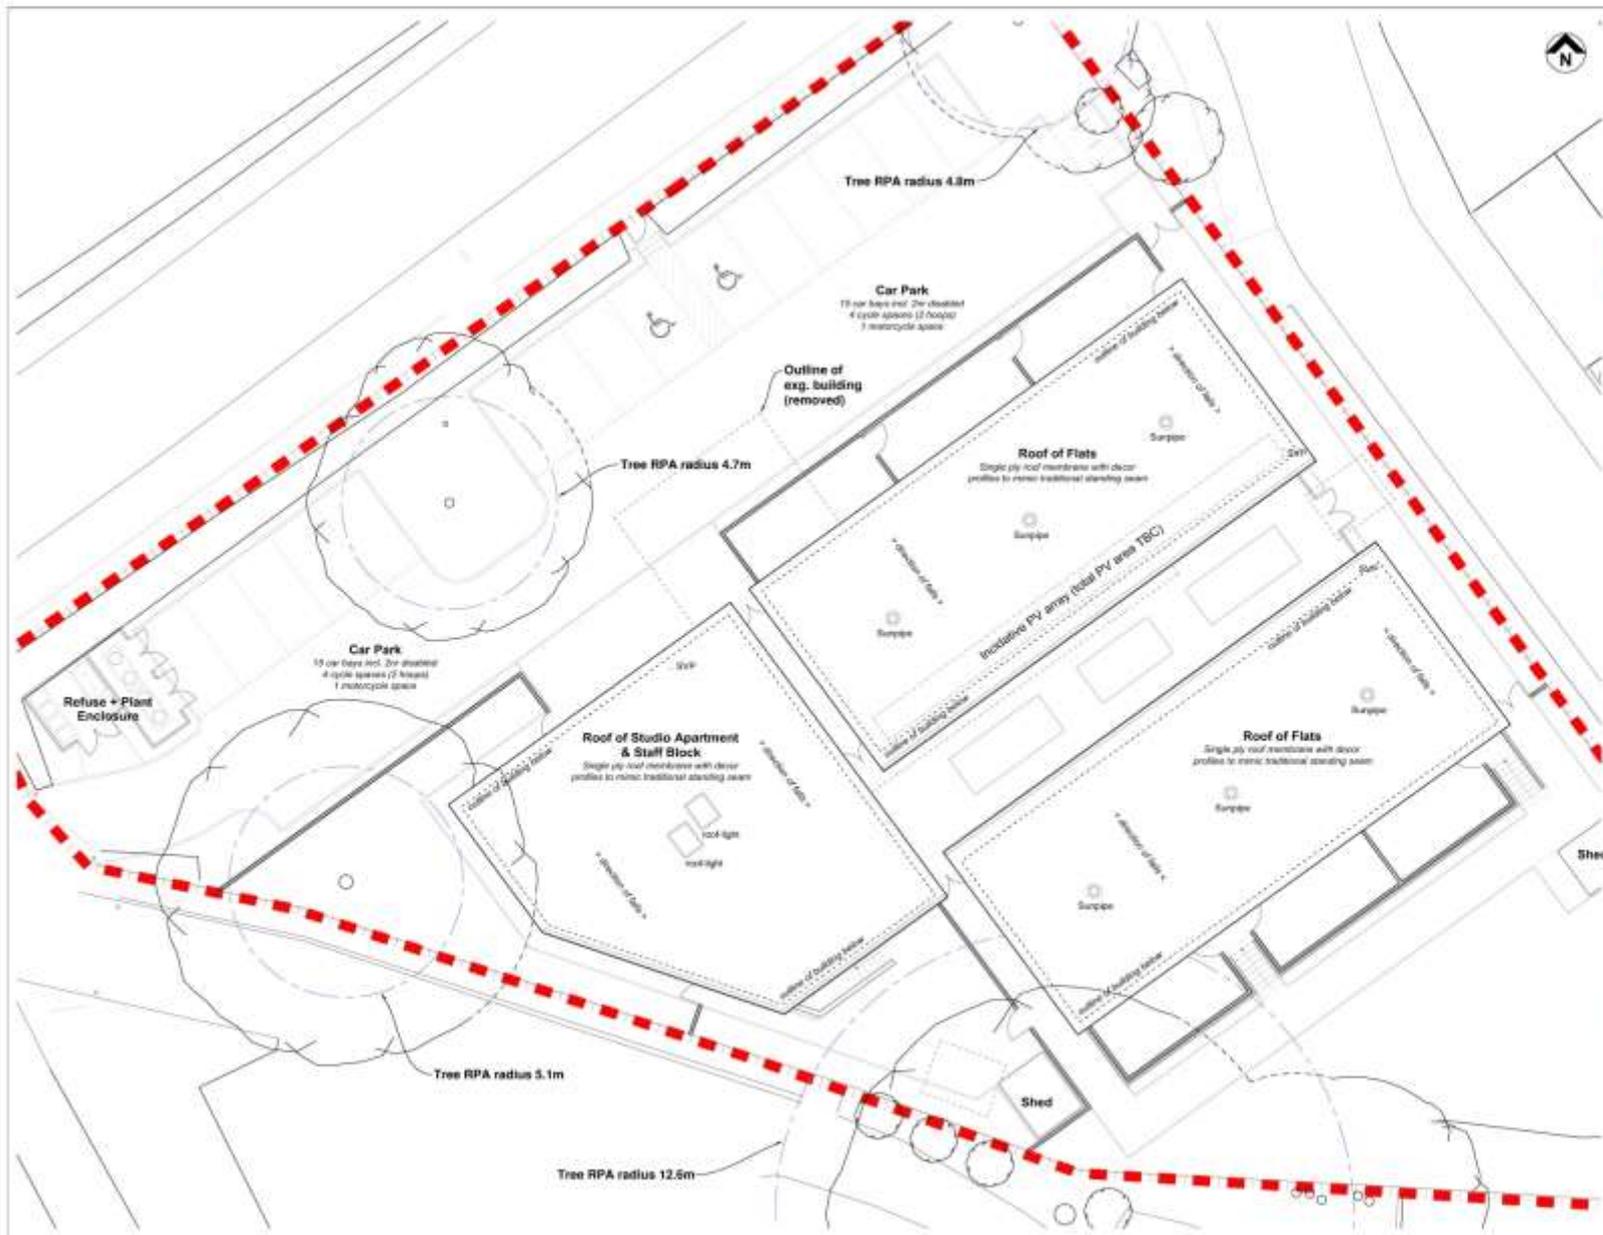

RESPONSIBILITY IS NOT ASSIGNED FOR OTHERS READING DIRECTLY FROM THIS DRAWING. THE USER SHALL BEAR THE BURDEN OF ANY SUCH MISUSE.
 THIS DRAWING IS PREPARED FOR USE IN THIS PROJECT ONLY AND MAY NOT BE USED FOR ANY OTHER PURPOSES. THE ARCHITECT ASSUMES NO LIABILITY FOR THE USE OF THIS DRAWING OTHER THAN THE PURPOSE FOR WHICH IT WAS PREPARED IN CONNECTION WITH THE PROJECT AS NOTICED IN THE PURPOSE FOR BUILT AND TELL STATUS CODE.
 THIS DRAWING MAY NOT BE REPRODUCED IN ANY FORM WITHOUT THE WRITTEN AGREEMENT OF THE PROPERTY CONSULTANT(S).
 © HAMSON BARRON SMITH ARCHITECTS 2016. DRAWING NUMBER: 18-1-5020



PL	PLANNING PERMISSION	18-1-5020	18-1-5020	18-1-5020
PL	PLANNING PERMISSION	18-1-5020	18-1-5020	18-1-5020
Hamson Barron Smith
 Architects
 4 Harts Mere Way
 Woodman Business Park
 Brighton BN1 4AA
 01273 301100
 hbs@hamsonbarronsmith.co.uk

Client: East Sussex County Council
 Sunninghill Construction Co.

Project: Greenacres
 Mill Lane, South Chalvey, SN8 4PY


Title: Proposed Roof Plan
 Showing Site Layout Below
 PLANNING STAGE

Scale: 1:100 at A1 ARCHITECT PROJECT NUMBER: 18-1-5020

Drawing Number: HBS-DR-(10)-A-312 REV: P4

Status Code: S2 PURPOSE OF DRAWING: PLANNING APPROVAL DRAWN BY: AH CHECKED BY: HS

Proposed Roof Plan
 Scale: 1:100 at A1 / 1:200 at A3

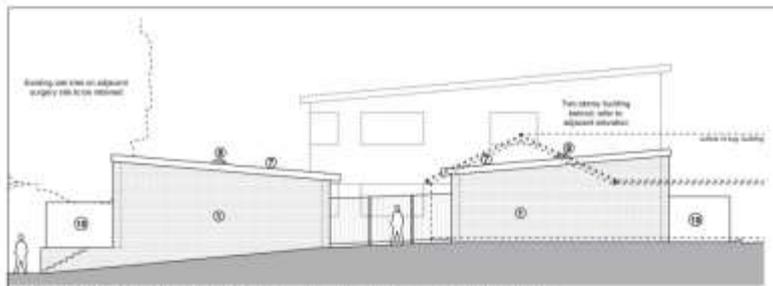

Proposed East Elevation (1) - View from Gradwell End boundary looking West
Scale 1:100 at A1 / 1:200 at A3



Proposed East Elevation (2) - View of two storey building from within site (fats behind)
Scale 1:100 at A1 / 1:200 at A3

RESPONSIBILITY IS NOT ASSIGNED FOR OTHER BUILDING ASPECTS FROM THIS DRAWING. THE ARCHITECT DOES NOT HOLD THEMSELVES OUT AS ARCHITECTS UNLESS SPECIFICALLY STATED.


THIS DRAWING IS PROVIDED FOR USE BY THE PROJECT ONLY AND MAY NOT BE USED FOR ANY OTHER PURPOSES. THE ARCHITECT SHALL NOT BE HELD RESPONSIBLE FOR THE USE OF THIS DRAWING. CHECK THAT THE INFORMATION PROVIDED IS TRUE AND CORRECT. THE ARCHITECT SHALL NOT BE HELD RESPONSIBLE FOR THE INFORMATION PROVIDED IN THIS PROJECT AS PROVIDED IN THE PLANNING PERMISSION AND THE SPECIFICATION.

THIS DRAWING MAY NOT BE REPRODUCED IN ANY FORM WITHOUT THE WRITTEN AGREEMENT OF THE ARCHITECT'S CONSULTANTS LTD.


A LEGAL AGREEMENT AND CONTRACT SHOULD BE SIGNED. CONTACT SURVEY SERVICE NUMBER 0300 094 0000


East Sussex County Council
SUNNINGHILL

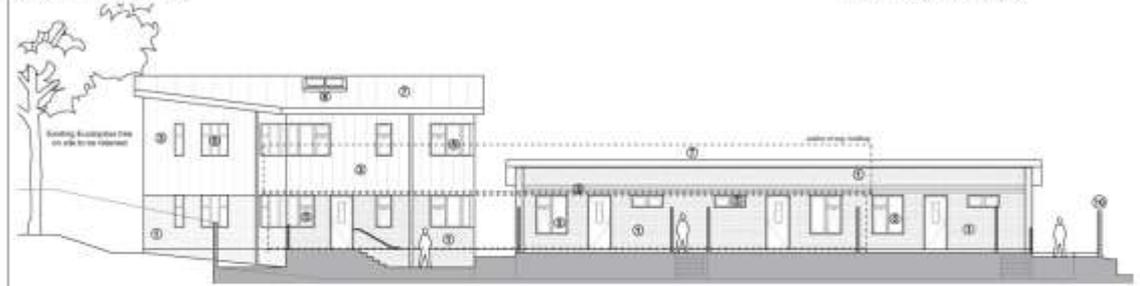


Proposed South Elevation (1) - View from garden area looking North
Scale 1:100 at A1 / 1:200 at A3

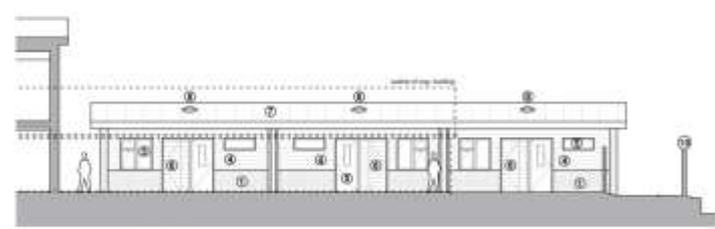


Proposed South Elevation (2) - View from courtyard looking North
Scale 1:100 at A1 / 1:200 at A3



Proposed North Elevation (1) - View from courtyard looking South
Scale 1:100 at A1 / 1:200 at A3

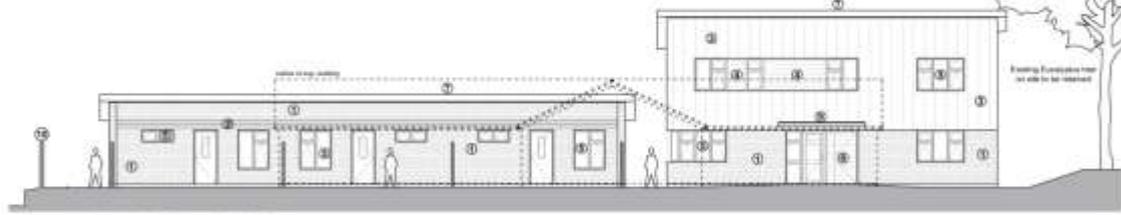

Proposed North Elevation (2) - View from car park boundary looking East
Scale 1:100 at A1 / 1:200 at A3

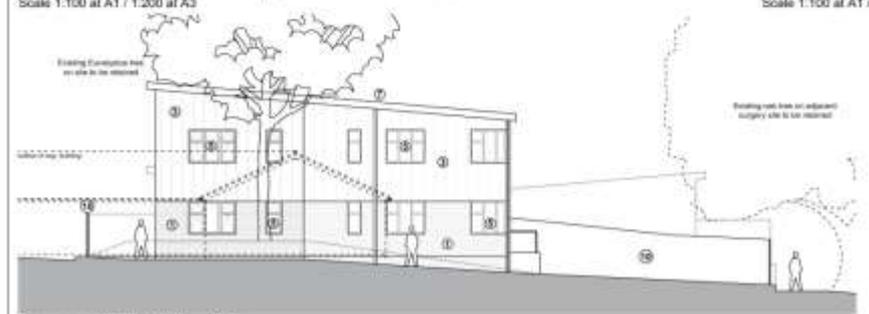

Proposed West Elevation - View from surgery boundary looking East
Scale 1:100 at A1 / 1:200 at A3

- Proposed Materials Key**
1. Fair Face Masonry Brickwork
 2. Fair Face Masonry Brickwork - alternate projecting courses
 3. Cladding System - wide module installed vertically
 4. Cladding System - narrow module installed horizontally
 5. Double Glazed PVC Aluminium Frame Window & Door System
 6. Connected Plant Access Door with cladding to match (4)
 7. Dark Grey Single Ply Roof with decor profiles
 8. Surpises / Rooflights
 9. Canopy
 10. 2m high close boarded timber fencing


Hamson Barron Smith
www.hamsonbarronsmith.com
Brighton
4 Hove Main Way
Worthington Business Park
Brighton BN2 3AR
01323 381300
hbs@hamsonbarronsmith.com

PROJECT
**East Sussex County Council
Sunninghill Construction Co.**

PROJECT
**Greenacres
Mill Lane, South Chaley, BN9 4PY**

TYPE
**Proposed Elevations
Showing Site Context
PLANNING STAGE**

SCALE	DATE/REV	PROJECT NUMBER
1:100 at A1	ARCHITECT	18-1-0009
DESIGNER NUMBER	REV CODE	
HBS-DR-(10)-A-400	P3	
DESIGN CODE	PURPOSE OF DRAWING	DRAWN / CHECKED
S2	PLANNING APPROVAL	AH / HS




Site Section 1 - North / South looking West
Scale 1:100 at A1 / 1:200 at A3



Site Section 2 - North / South looking West
Scale 1:100 at A1 / 1:200 at A3



Site Section 3 - North / South looking West
Scale 1:100 at A1 / 1:200 at A3

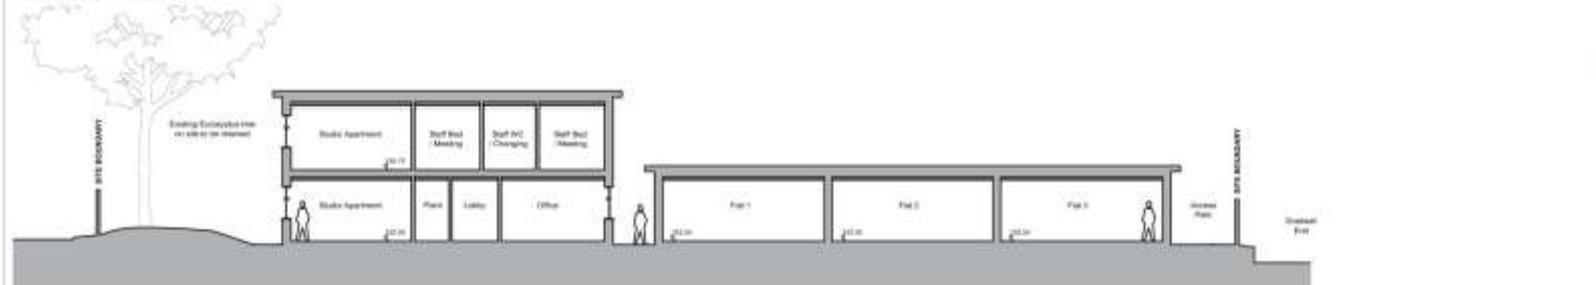


Site Section 4 - East / West looking North
Scale 1:100 at A1 / 1:200 at A3

RESPONSIBILITY IS NOT ASSUMED FOR OTHERS READING DIRECTLY FROM THIS DRAWING. THE USER SHALL OBTAIN THE ORIGINAL AND CHECKED DRAWING (SHEET NO. 1).

THIS DRAWING IS UNLESS STATED OTHERWISE FOR OFFICIAL USE ONLY AND MAY NOT BE USED FOR ANY OTHER PURPOSES. THE ARCHITECT'S OFFICE ACCEPTS NO LIABILITY FOR THE USE OF THIS DRAWING OTHER THAN FOR THE PURPOSES FOR WHICH IT WAS PREPARED. NO CONNECTION WITH THE PROJECT AS RECORDED IN THE PLANNING PERMISSION AND THE STATE OF THE DRAWING.

THIS DRAWING MAY NOT BE REPRODUCED IN ANY FORM WITHOUT THE WRITTEN AGREEMENT OF THE PROPERTY CONSULTANTS LTD.

© HAMSON BARRON SMITH ARCHITECTS 2016. DRAWING NUMBER: 18-1-5020

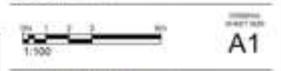

Hamson Barron Smith
Brighton
4 Haines Mews Way
Woodgreen Business Park
Brighton BN1 4BA
01273 301100
hbs@hamsonbarronsmith.co.uk

Client East Sussex County Council Sunninghill Construction Co.		
Project Mt Lane, South Challeys, BN8 4PY		
Title Indicative Site Sections Showing Site Context PLANNING STAGE		
Scale 1:100 at A1	Discipline ARCHITECT	Project Number 18-1-5020
Drawing Number HBS-DR-(10)-A-500	Rev Code P2	
Status Code S2	Purpose of Issue PLANNING APPROVAL	Drawn / Checked AH / HS



Proposed Ground Floor Plan
 Scale 1:100 at A1 / 1:200 at A3

View westwards along Mill Lane. Junction with Gradwell End to centre right with application site behind. Numbers 1 & 2 Gradwell End to centre left and 4 Mill Close next door. The Lodge distant right



View looking northwards up Gradwell End. Boundary of application site is to the left. Numbers 3 & 4 Gradwell End in the foreground to right with numbers 1 & 2 Gradwell End in the distance.



View from Mill Lane looking south-eastwards towards junction with Gradwell End. The application site is behind the hedge to the right and the Maple and Crab Apple are to be retained as is the hedge. The roof of number 2 Gradwell End is just visible to the right of centre.



View from Mill Lane looking south-westwards. The application site is behind the hedge to the left. The first floor and roof of Honeypot House is in the centre with The Lodge to the right.



View from Mill Lane / Honeypot Lane looking south-eastwards. The application site is behind the white van The Lodge is foreground to the right with Honeypot House behind.



The shared bellmouth. Application site access is through the black gates. Surgery to the right with mature Oak in the grounds. Maple to left is to be retained as is Eucalyptus behind telegraph pole. Proposed 2 storey building is sited behind the Eucalyptus.











LW/3393/CC

Greenacres, Mill Lane, Chailey